

Legend
 The Premises




Floor Plan
Existing 10/F Plan of Shing Chuen Industrial Building (Part)

Renewal of Planning Approval for Temporary Back Office for A Period of 3 Years in Room 08, 10/F, Shing Chuen Industrial Building At No. 25-27 Shing Wan Road, Sha Tin	Appendix 1
	Not to Scale
S16 Planning Application	19 March 2026

參考編號 REFERENCE No.	A/ST/1049	繪圖 DRAWING A-1
-----------------------	-----------	----------------

(來源: 申請人於2026年4月21日呈交的規劃申請表內的繪圖)
(SOURCE: DRAWING IN THE APPLICANT'S SUBMITTED
APPLICATION FORM ON 21.4.2026)

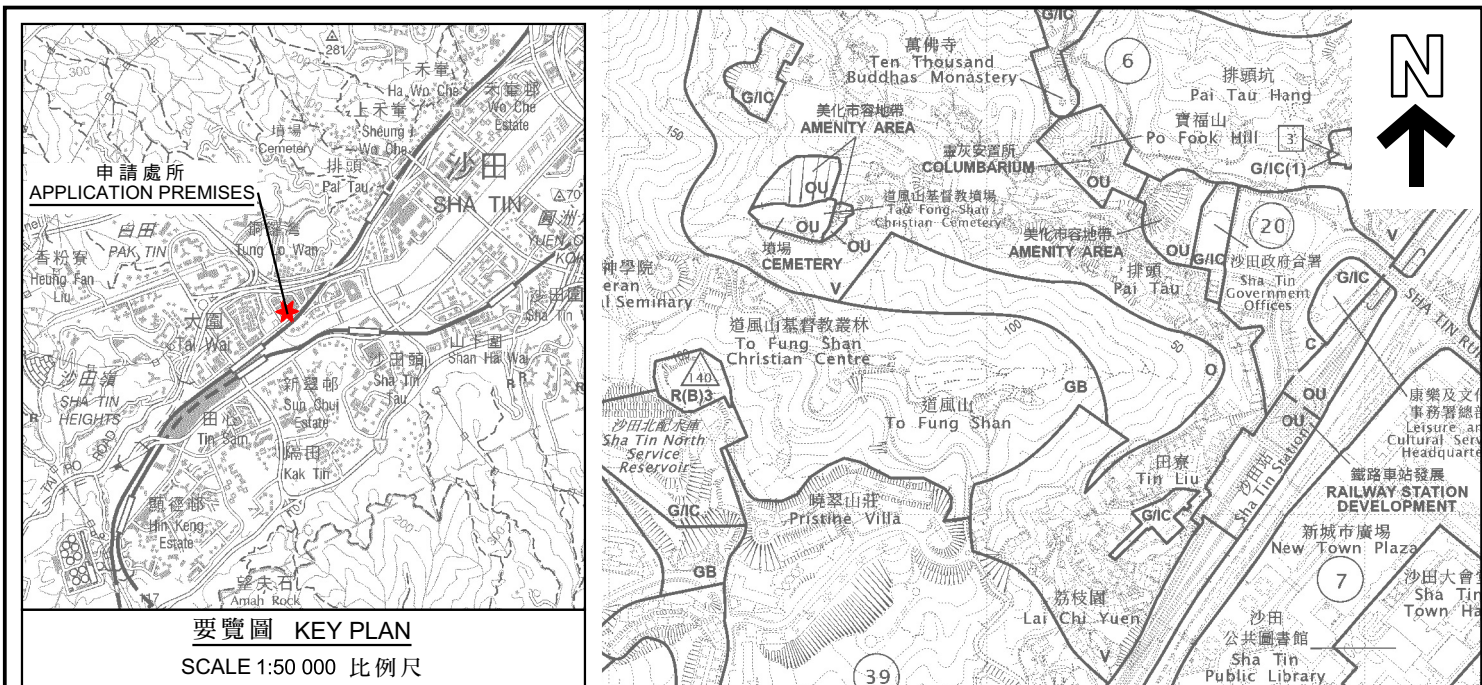

位置圖 LOCATION PLAN

本摘要圖於2026年4月24日擬備，
所根據的資料為於2026年1月16日
展示的分區計劃大綱圖編號S/ST/39
EXTRACT PLAN PREPARED ON 24.4.2026
BASED ON OUTLINE ZONING PLAN No.
S/ST/39 EXHIBITED ON 16.1.2026


臨時辦公室的規劃許可續期(為期3年)
沙田成運路25-27號成全工業大廈10樓8室
RENEWAL OF PLANNING APPROVAL
FOR TEMPORARY BACK OFFICE FOR A PERIOD OF 3 YEARS
ROOM 08, 10/F, SHING CHUEN INDUSTRIAL BUILDING,
NO. 25-27 SHING WAN ROAD, SHA TIN




規劃署
Planning Department

參考編號
REFERENCE No.
A/ST/1049

圖 PLAN
A-1

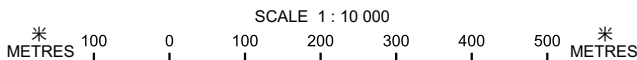

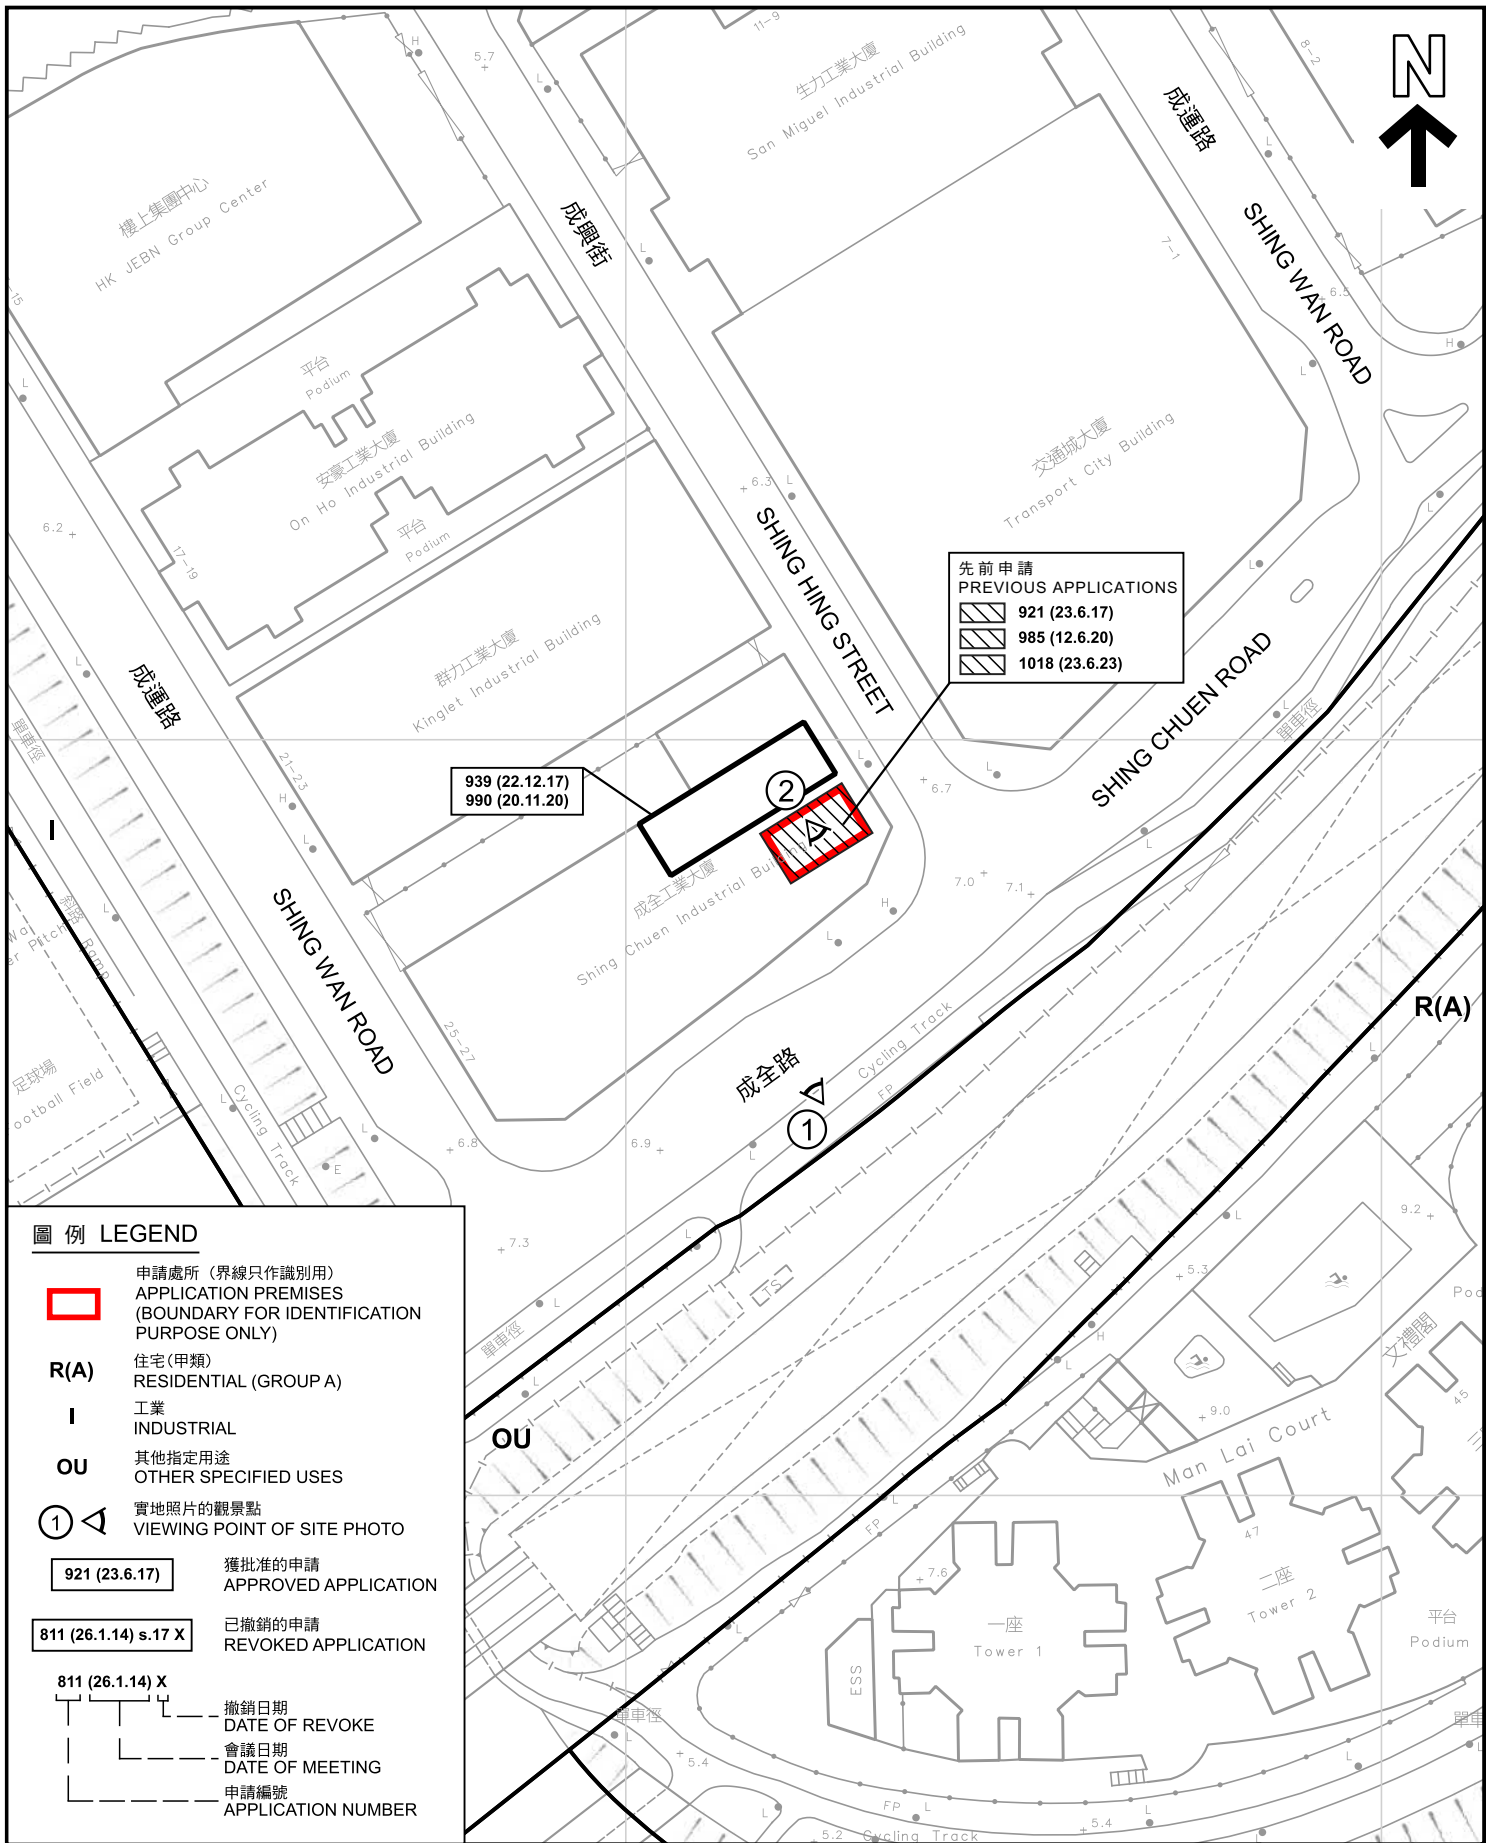

圖例 LEGEND

- 申請處所 (界線只作識別用)
APPLICATION PREMISES
(BOUNDARY FOR IDENTIFICATION
PURPOSE ONLY)
- R(A)** 住宅(甲類)
RESIDENTIAL (GROUP A)
- I** 工業
INDUSTRIAL
- OU** 其他指定用途
OTHER SPECIFIED USES
- 1 實地照片的觀景點
VIEWING POINT OF SITE PHOTO
- 921 (23.6.17) 獲批准的申請
APPROVED APPLICATION
- 811 (26.1.14) s.17 X 已撤銷的申請
REVOKED APPLICATION
- 811 (26.1.14) X 撤銷日期
DATE OF REVOKE
- 811 (26.1.14) X 會議日期
DATE OF MEETING
- 811 (26.1.14) X 申請編號
APPLICATION NUMBER

平面圖 SITE PLAN

臨時辦公室的規劃許可續期 (為期3年)
 新界沙田成運路25-27號成全工業大廈10樓8室
 RENEWAL OF PLANNING APPROVAL
 FOR TEMPORARY OFFICE FOR A PERIOD OF 3 YEARS
 ROOM 08, 10/F, SHING CHUEN INDUSTRIAL BUILDING,
 No. 25-27 SHING WAN ROAD, SHA TIN, NEW TERRITORIES




規劃署
 Planning Department

本摘要圖於2026年5月28日擬備，
 所根據的資料為測量圖編號7-SW-20A及20B
 EXTRACT PLAN PREPARED ON 28.5.2026
 BASED ON SURVEY SHEETS No.
 7-SW-20A & 20B

參考編號
 REFERENCE No.
A/ST/1049

圖 PLAN
A-2

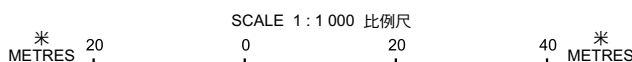



申請處所的內部情景 INSIDE OF APPLICATION PREMISES

申請處所界線只作識別用
APPLICATION PREMISES BOUNDARY FOR IDENTIFICATION PURPOSE ONLY

實地照片 SITE PHOTO

本摘要圖於2026年5月28日擬備，
所根據的資料為攝於2026年5月6日
的實地照片
EXTRACT PLAN PREPARED ON 28.5.2026
BASED ON SITE PHOTOS
TAKEN ON 6.5.2026

臨時辦公室的規劃許可續期(為期3年)
沙田成運路25-27號成全工業大廈10樓8室
RENEWAL OF PLANNING APPROVAL
FOR TEMPORARY BACK OFFICE FOR A PERIOD OF 3 YEARS
ROOM 08, 10/F, SHING CHUEN INDUSTRIAL BUILDING,
NO. 25-27 SHING WAN ROAD, SHA TIN



規劃署
Planning Department

參考編號
REFERENCE No.
A/ST/1049

圖 PLAN
A-3