






(摘錄自申請人於7.5.2026呈交的補充規劃書)  
 (Extract from Applicant's Supplementary  
 Planning Statement of 7.5.2026)

參考編號  
 REFERENCE No.  
 A/YL-PH/1120


繪圖  
 DRAWING  
 A-2

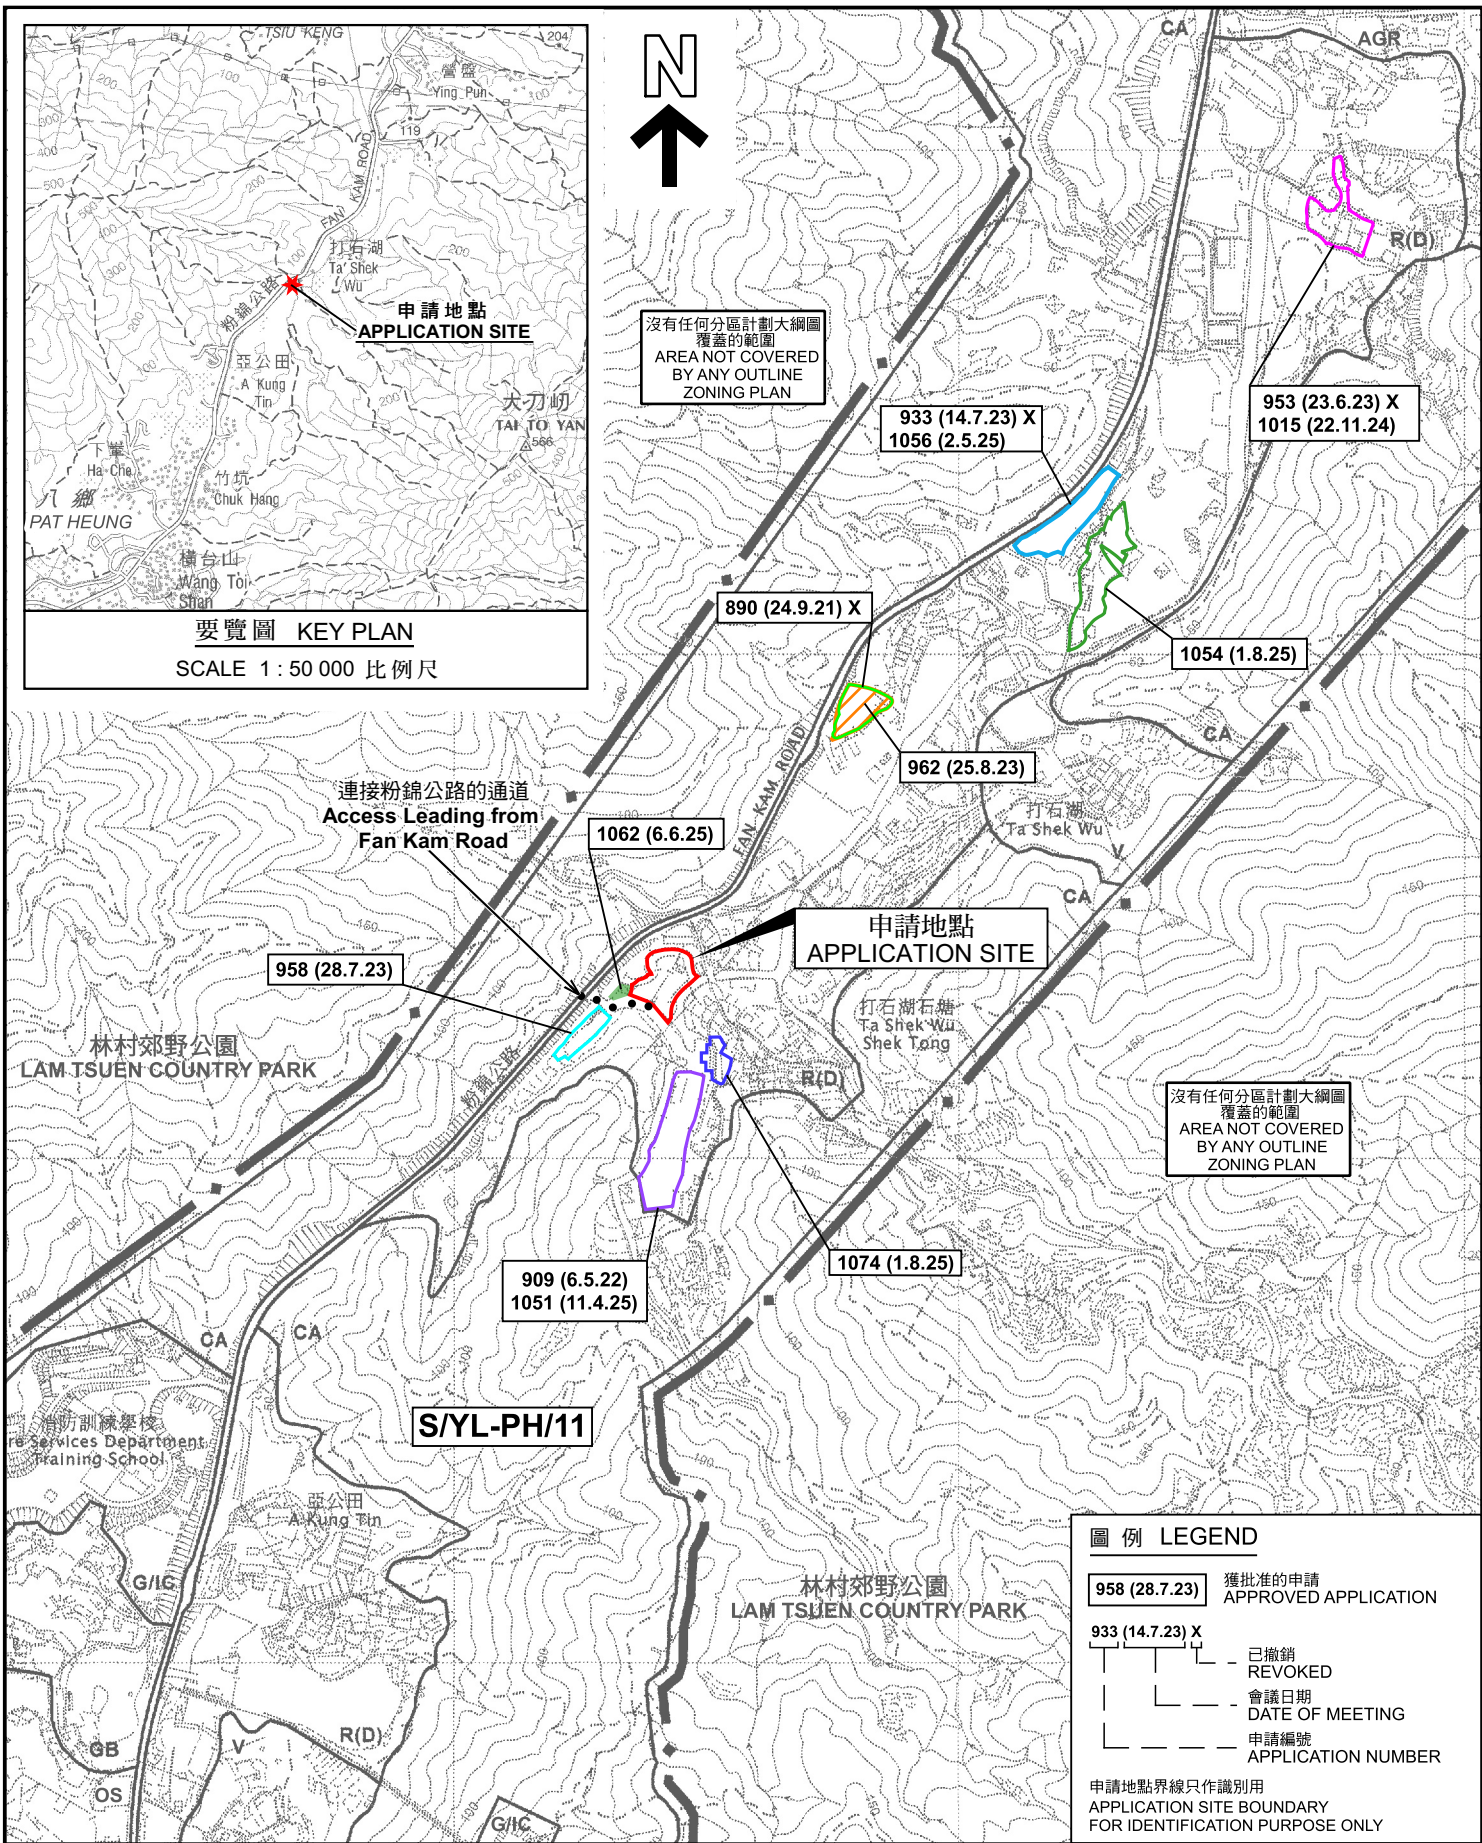

要覽圖 KEY PLAN  
SCALE 1 : 50 000 比例尺

位置圖 LOCATION PLAN

臨時露天存放建築材料和建築機械連附屬設施用途及  
相關填土工程的規劃許可續期3年  
元朗八鄉粉錦公路丈量約份第108約多個地段  
RENEWAL OF PLANNING APPROVAL FOR  
TEMPORARY OPEN STORAGE OF CONSTRUCTION MATERIALS AND  
CONSTRUCTION MACHINERIES WITH ANCILLARY FACILITIES AND  
ASSOCIATED FILLING OF LAND FOR A PERIOD OF 3 YEARS  
VARIOUS LOTS IN D.D. 108, FAN KAM ROAD, PAT HEUNG, YUEN LONG  
SCALE 1 : 7 500 比例尺

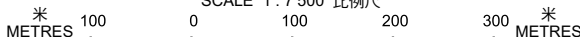

本摘要圖於2026年6月12日擬備，  
所根據的資料為於2006年10月17日  
核准的分區計劃大綱圖編號 S/YL-PH/11  
EXTRACT PLAN PREPARED ON 12.6.2026  
BASED ON OUTLINE ZONING PLAN No.  
S/YL-PH/11 APPROVED ON 17.10.2006

圖例 LEGEND

- 958 (28.7.23) 獲批准的申請 APPROVED APPLICATION
- 933 (14.7.23) X 已撤銷 REVOKED
- 會議日期 DATE OF MEETING
- 申請編號 APPLICATION NUMBER

申請地點界線只作識別用  
APPLICATION SITE BOUNDARY  
FOR IDENTIFICATION PURPOSE ONLY



規劃署  
Planning Department

參考編號  
REFERENCE No.  
AYL-PH/1120

圖 PLAN  
A-1a



香港狗公園  
Hong Kong K - 9 Club

FAN KAM ROAD

297 (10.9.1999) X

957 (28.7.2023)

836 (15.5.2020)

491 (16.9.2005) s.17  
515 (25.8.2006) s.17

申請地點  
APPLICATION SITE

403 (12.7.2002)

240 (13.11.1998)

粉錦公路

Track

泥路  
Open Storage

### 圖例 LEGEND

957 (28.7.2023) 獲批准的申請  
APPROVED APPLICATION

836 (15.5.2020) 被拒絕的申請  
REJECTED APPLICATION

297 (10.9.1999) X  
已撤銷  
REVOKED  
會議日期  
DATE OF MEETING  
申請編號  
APPLICATION NUMBER

申請地點界線只作識別用  
APPLICATION SITE BOUNDARY  
FOR IDENTIFICATION PURPOSE ONLY

### 先前申請圖 PREVIOUS APPLICATION PLAN

臨時露天存放建築材料和建築機械連附屬設施用途及  
相關填土工程的規劃許可續期3年  
元朗八鄉粉錦公路丈量約份第108約多個地段  
RENEWAL OF PLANNING APPROVAL FOR  
TEMPORARY OPEN STORAGE OF CONSTRUCTION MATERIALS AND  
CONSTRUCTION MACHINERIES WITH ANCILLARY FACILITIES AND  
ASSOCIATED FILLING OF LAND FOR A PERIOD OF 3 YEARS  
VARIOUS LOTS IN D.D. 108, FAN KAM ROAD, PAT HEUNG, YUEN LONG  
SCALE 1 : 2 000 比例尺



規劃署  
Planning Department

參考編號  
REFERENCE No.  
AYL-PH/1120

圖 PLAN  
A-1b

本摘要圖於2026年5月29日擬備，  
所根據的資料為測量圖編號  
6-NE-4B及5A  
EXTRACT PLAN PREPARED ON 29.5.2026  
BASED ON SURVEY SHEETS No.  
6-NE-4B & 5A

米 METRES 40 0 40 80 米 METRES

