

Structure 1

Shelter

Covered Area: 200m² (ABOUT)GFA: 200m² (ABOUT)

No. of storey: 1

Height: Not exceeding 7m


6 parking spaces
of 7m x 3.5m
for light goods vehicle**Structure 2**

Office

Covered Area: 40m² (ABOUT)GFA: 40m² (ABOUT)

No. of storey: 1

Height: Not exceeding 3m

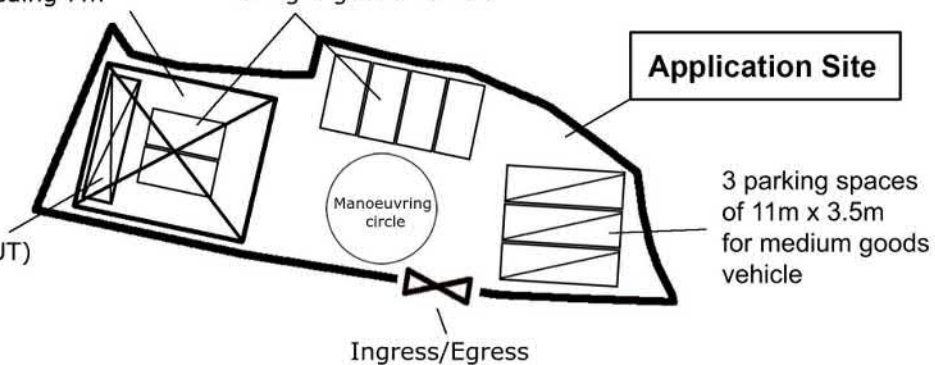

Project 項目名稱:

Proposed Temporary Public Vehicle Park (Light Goods Vehicles and Medium Goods Vehicles) with Ancillary Facilities for a Period of 3 Years at Lot 3870 in D.D. 124, Tuen Mun, New Territories

Drawing Title 圖紙標題:

Layout Plan

Drawing No. 圖號:

20260425

Remarks 備註:

-  Structure
-  Medium goods vehicle
-  Light goods vehicle

參考編號
REFERENCE No.
A/TM-LTTY/516


繪圖 DRAWING
A-1

(摘錄自申請人於27. 5. 2026呈交的進一步資料)
(Extract from Applicant's Further
Information Submitted on 27.5.2026)

F.S. NOTES :

Proposed Fire Services Installation

- 1) SUFFICIENT STAND-ALONE FIRE DETECTOR SHALL BE PROVIDED THROUGHOUT THE ENTIRE BUILDING IN ACCORDANCE WITH "STAND-ALONE FIRE DETECTOR GENERAL GUIDELINES ON PURCHASE, INSTALLATION & MAINTENANCE [SEP 2021]".
- 2) IN RELATION TO 1) ABOVE, WHERE TWO OR MORE STAND-ALONE FIRE DETECTORS ARE INSTALLED IN AN ENCLOSED STRUCTURE, ALL STAND-ALONE DETECTORS SHALL BE INTERCONNECTED (EITHER WIRED OR WIRELESSLY) SUCH THAT WHEN ONE OF THE STAND-ALONE FIRE DETECTOR IS TRIGGERED, ALL CONNECTED STAND-ALONE FIRE DETECTORS SHALL SOUND AN ALARM SIMULTANEOUSLY.
- 3) PORTABLE HAND-OPERATED APPROVED APPLIANCE SHALL BE PROVIDED AS REQUIRED BY OCCUPANCY.

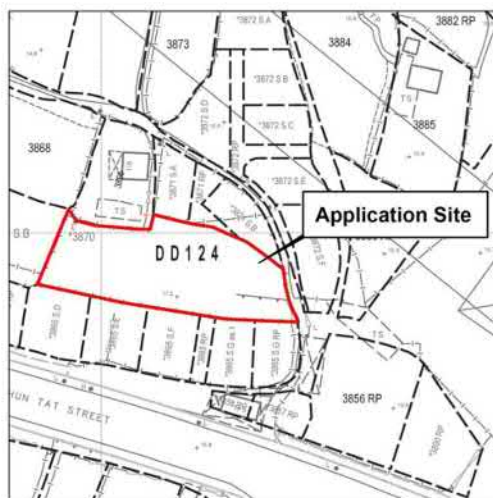

DD 124 Lot 3870, Tuen Mun, New Territories

Structure 1

Shelter

Covered Area: 200m² (ABOUT)

GFA: 200m² (ABOUT)

No. of storey: 1

Height: Not exceeding 7m

6 parking spaces
of 7m x 3.5m
for light goods vehicle

Structure 2


Office

Covered Area: 40m² (ABOUT)

GFA: 40m² (ABOUT)

No. of storey: 1

Height: Not exceeding 3m

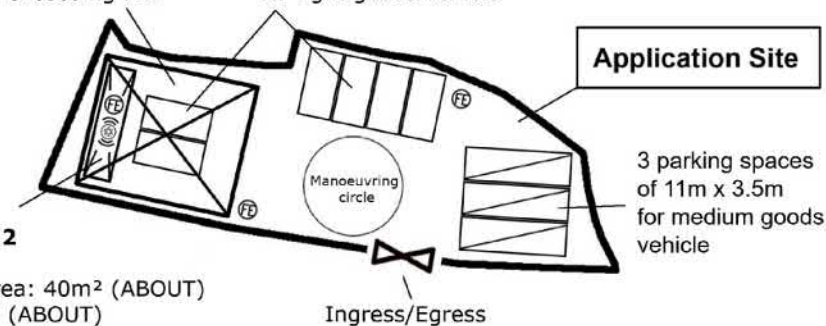

Project 項目名稱:

Proposed Temporary Public Vehicle Park (Light Goods Vehicles and Medium Goods Vehicles) with Ancillary Facilities for a Period of 3 Years at Lot 3870 in D.D. 124, Tuen Mun, New Territories

Drawing Title 圖紙標題:

FS Plan

Drawing No. 圖號:

20260520

Remarks 備註:


Ⓢ Stand-Alone Fire Detector

Ⓕ 4 KG Dry Powder Type Fire Extinguisher

參考編號
REFERENCE No.
A/TM-LTTY/516

繪圖 DRAWING
A-3

(摘錄自申請人於27. 5. 2026呈交的進一步資料)
(Extract from Applicant's Further
Information Submitted on 27.5.2026)

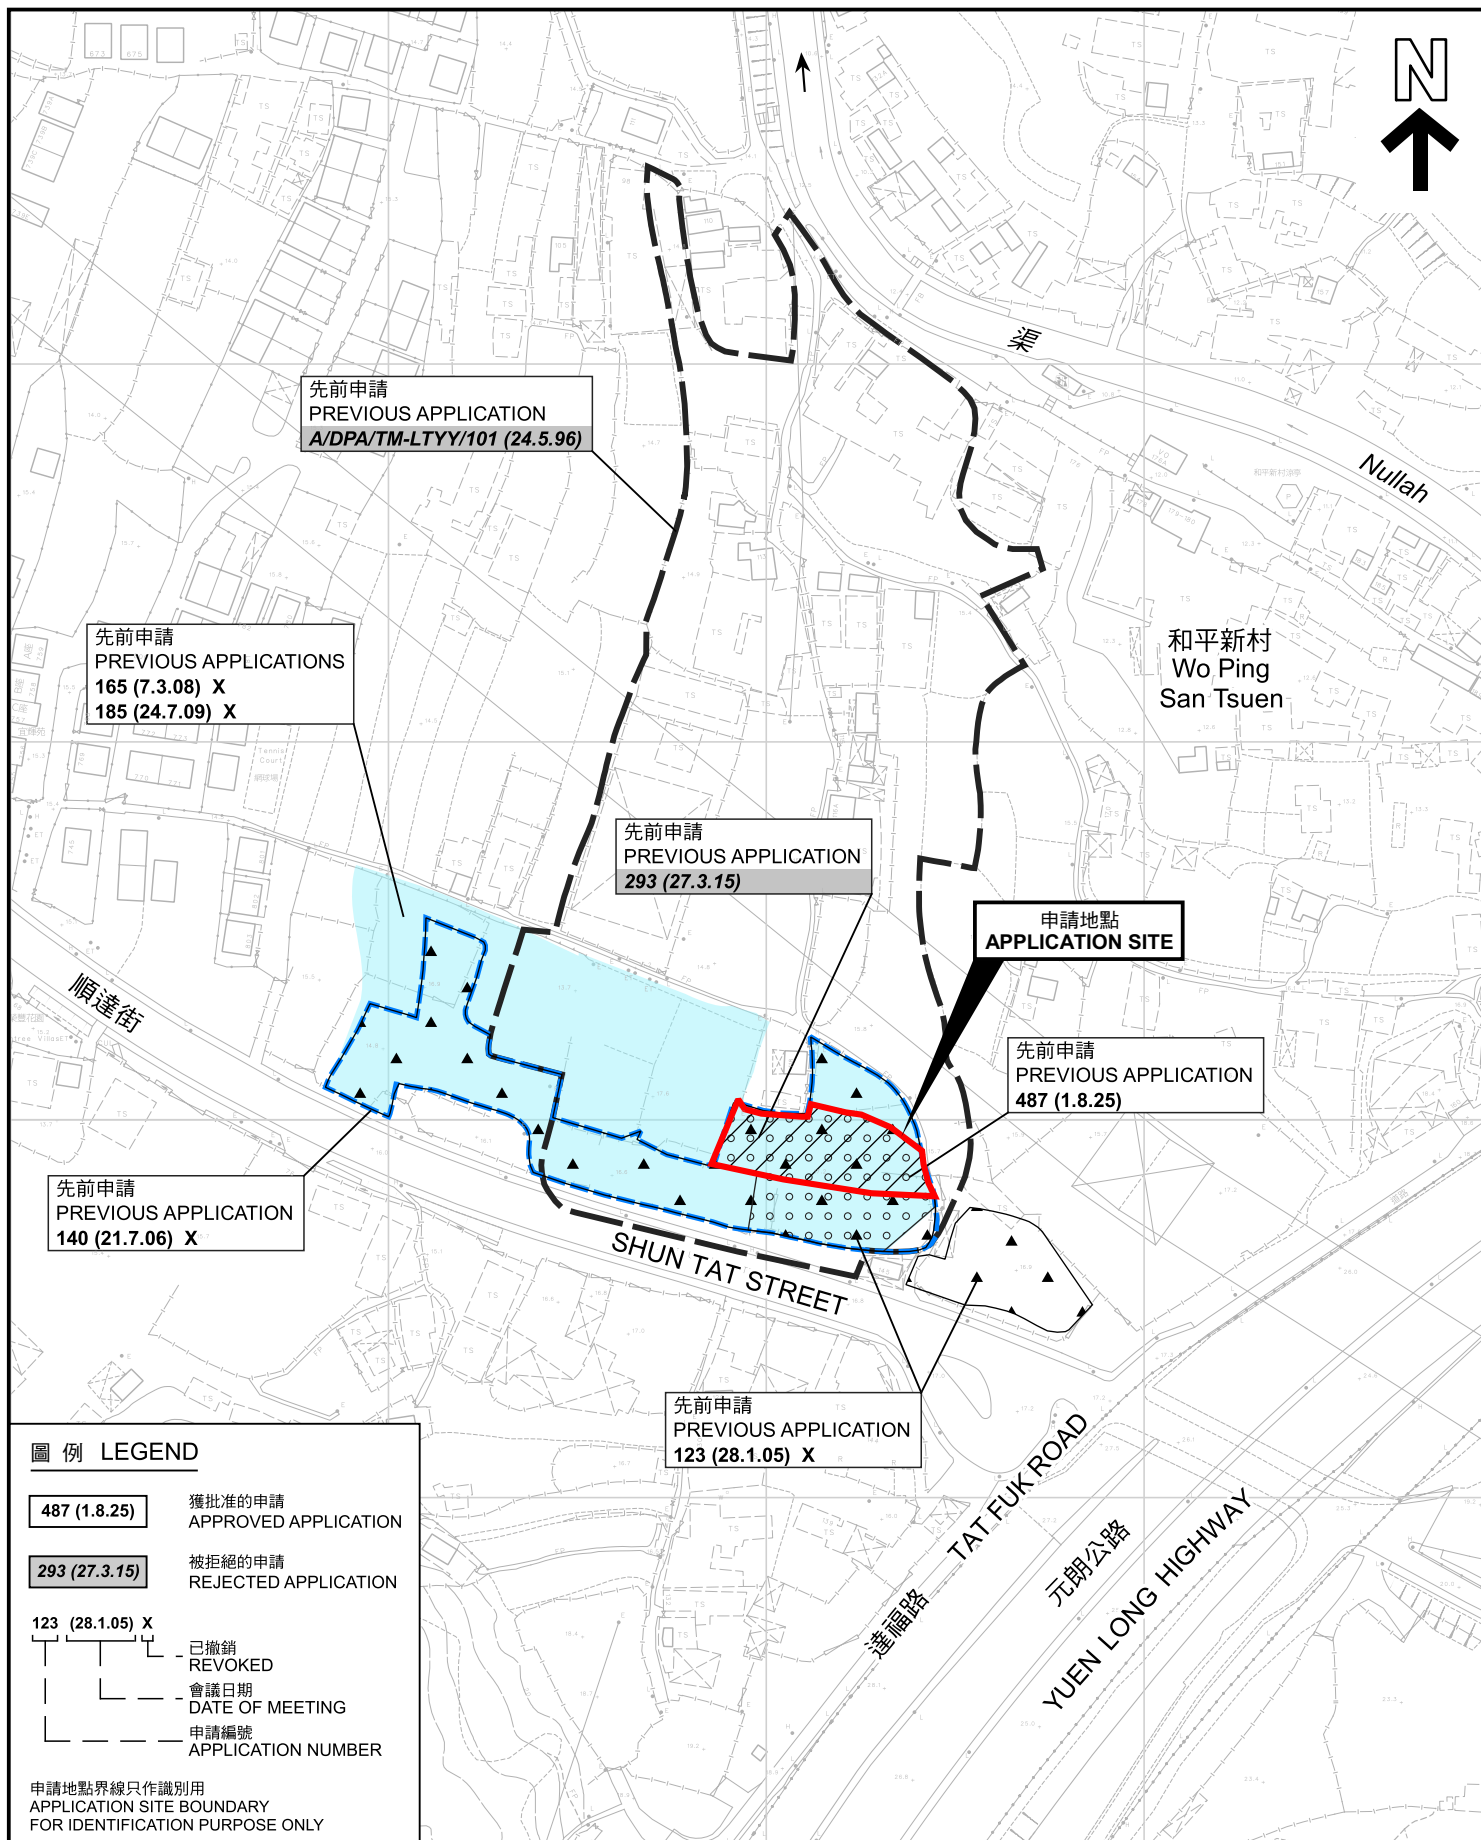

先前申請圖 PREVIOUS APPLICATIONS PLAN

擬議臨時公眾停車場(輕型貨車及中型貨車)連附屬設施(為期3年)
屯門藍地丈量約份第124約地段第3870號
PROPOSED TEMPORARY PUBLIC VEHICLE PARK
(LIGHT GOODS VEHICLES AND MEDIUM GOODS VEHICLES)
WITH ANCILLARY FACILITIES FOR A PERIOD OF 3 YEARS
LOT 3870 IN D.D. 124, LAM TEI, TUEN MUN

SCALE 1 : 2 000 比例尺
米 40 0 40 80 米
METRES




規劃署
Planning Department

參考編號
REFERENCE No.
A/TM-LTYT/516

圖 PLAN
A-1b

本摘要圖於2026年7月6日擬備，所根據的資料為測量圖編號 6-NW-17A、B、C及D
EXTRACT PLAN PREPARED ON 6.7.2026
BASED ON SURVEY SHEETS No.
6-NW-17A,B,C&D

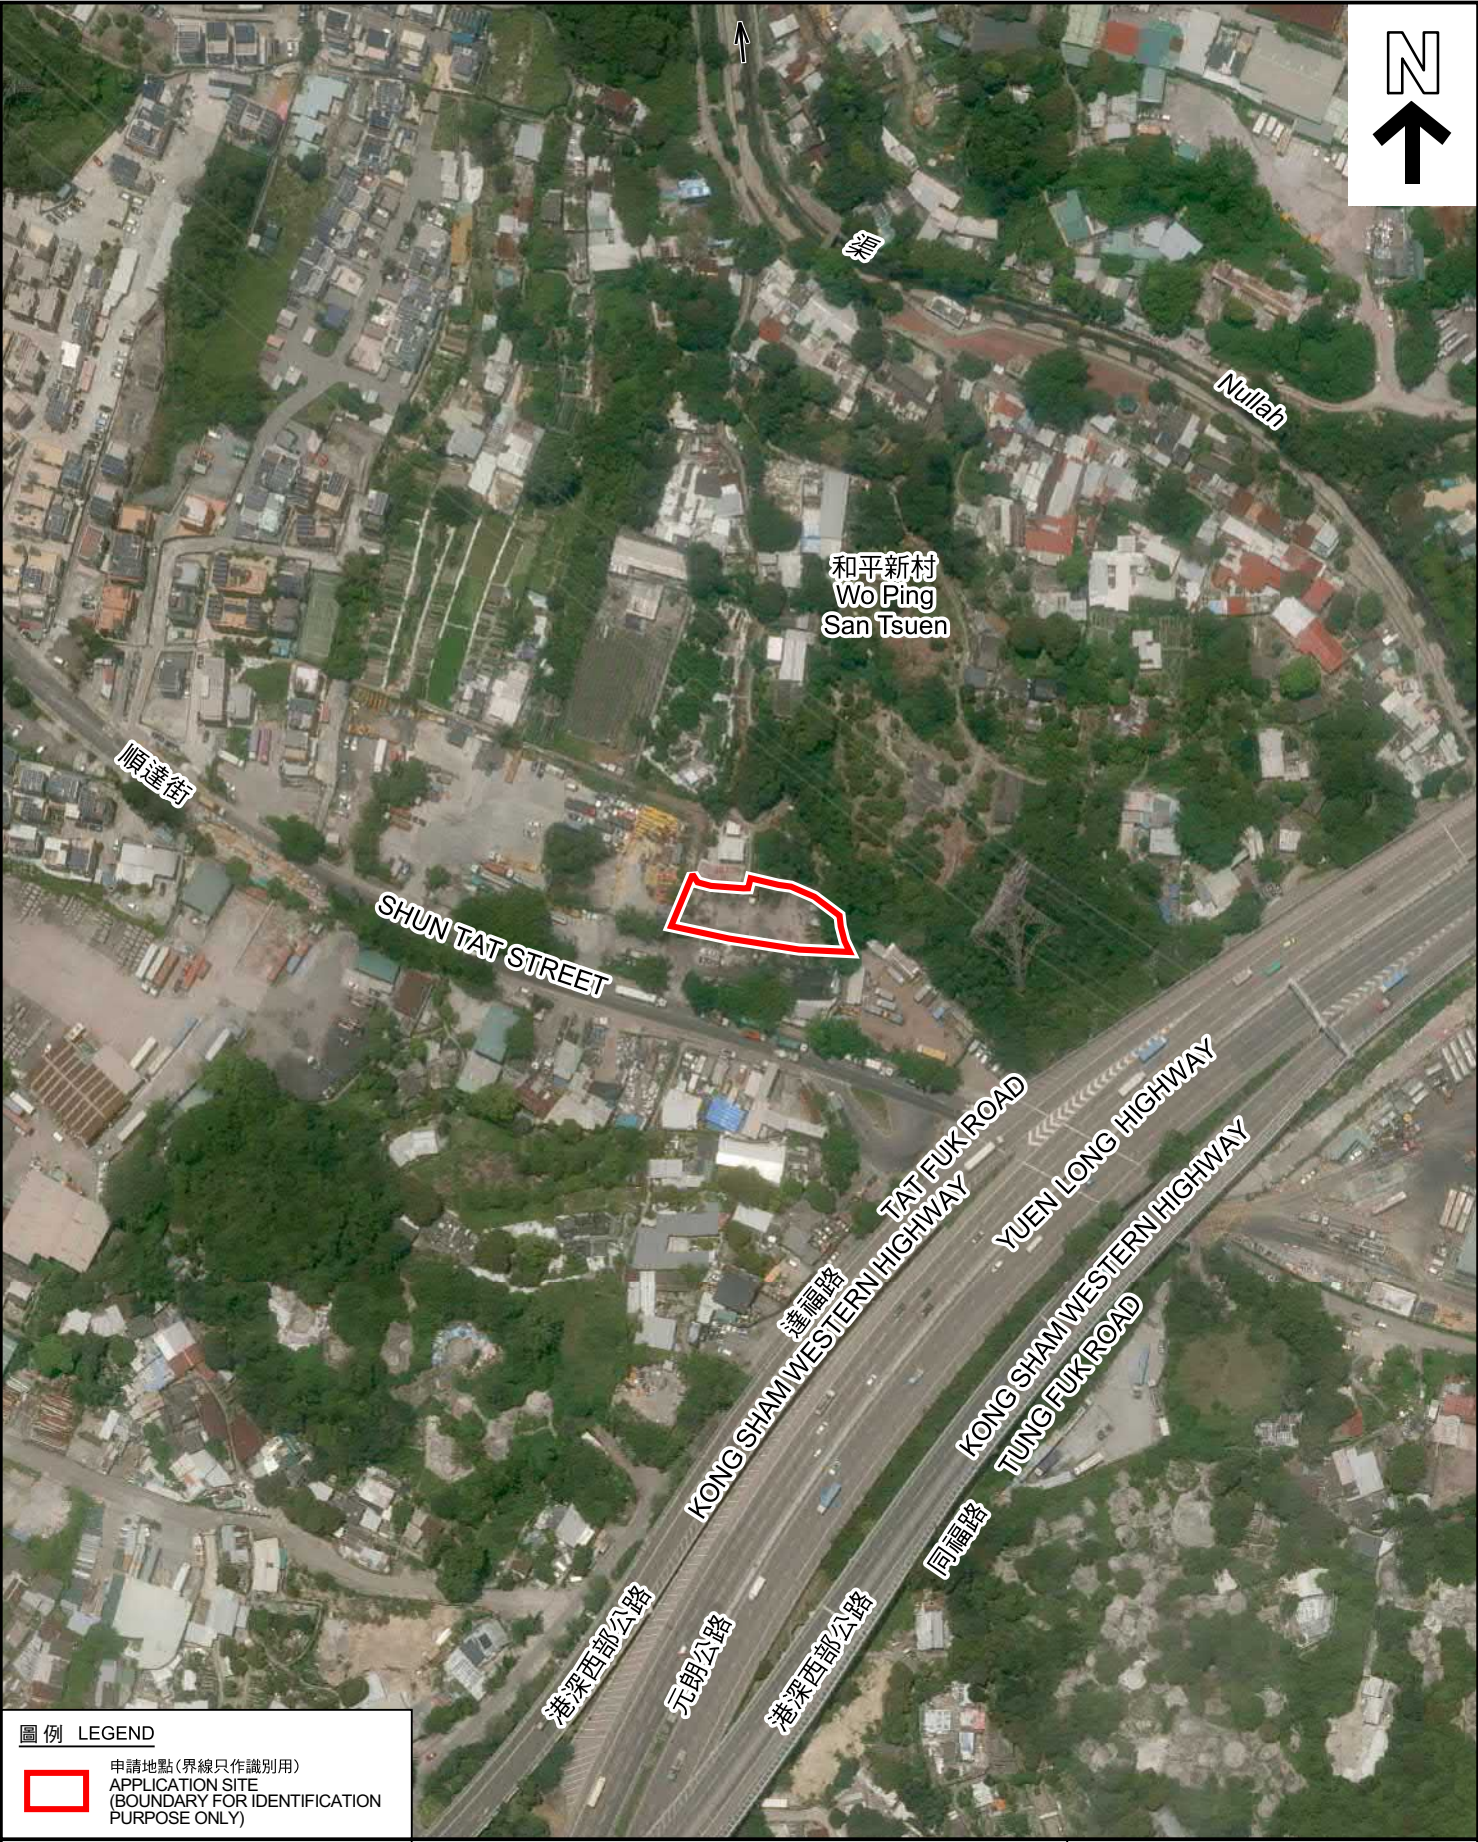

圖例 LEGEND



申請地點 (界線只作識別用)
APPLICATION SITE
(BOUNDARY FOR IDENTIFICATION
PURPOSE ONLY)

本摘要圖於2026年7月6日擬備，所根據的資料為地政總署於2025年6月9日拍得的航攝照片編號 E257565C
EXTRACT PLAN PREPARED ON 6.7.2026
BASED ON AERIAL PHOTO No.
E257565C TAKEN ON 9.6.2025
BY LANDS DEPARTMENT

航攝照片 AERIAL PHOTO

擬議臨時公眾停車場 (輕型貨車及中型貨車) 連附屬設施 (為期3年)
屯門藍地丈量約份第124約地段第3870號
PROPOSED TEMPORARY PUBLIC VEHICLE PARK
(LIGHT GOODS VEHICLES AND MEDIUM GOODS VEHICLES)
WITH ANCILLARY FACILITIES FOR A PERIOD OF 3 YEARS
LOT 3870 IN D.D. 124, LAM TEI, TUEN MUN



規劃署
Planning Department

參考編號
REFERENCE No.
A/TM-LTTY/516

圖 PLAN
A-3

1



2



3



4



申請地點界線只作識別用 APPLICATION SITE BOUNDARY FOR IDENTIFICATION PURPOSE ONLY

實地照片 SITE PHOTOS

本圖於2026年7月6日擬備，所根據的資料為攝於2026年5月19日及6月25日的實地照片
PLAN PREPARED ON 6.7.2026
BASED ON SITE PHOTOS
TAKEN ON 19.5.2026 & 25.6.2026

擬議臨時公眾停車場(輕型貨車及中型貨車)連附屬設施(為期3年)
屯門藍地丈量約份第124約地段第3870號
PROPOSED TEMPORARY PUBLIC VEHICLE PARK
(LIGHT GOODS VEHICLES AND MEDIUM GOODS VEHICLES)
WITH ANCILLARY FACILITIES FOR A PERIOD OF 3 YEARS
LOT 3870 IN D.D. 124, LAM TEI, TUEN MUN



規劃署
Planning Department

參考編號
REFERENCE No.
A/TM-LTYT/516

圖 PLAN
A-4