


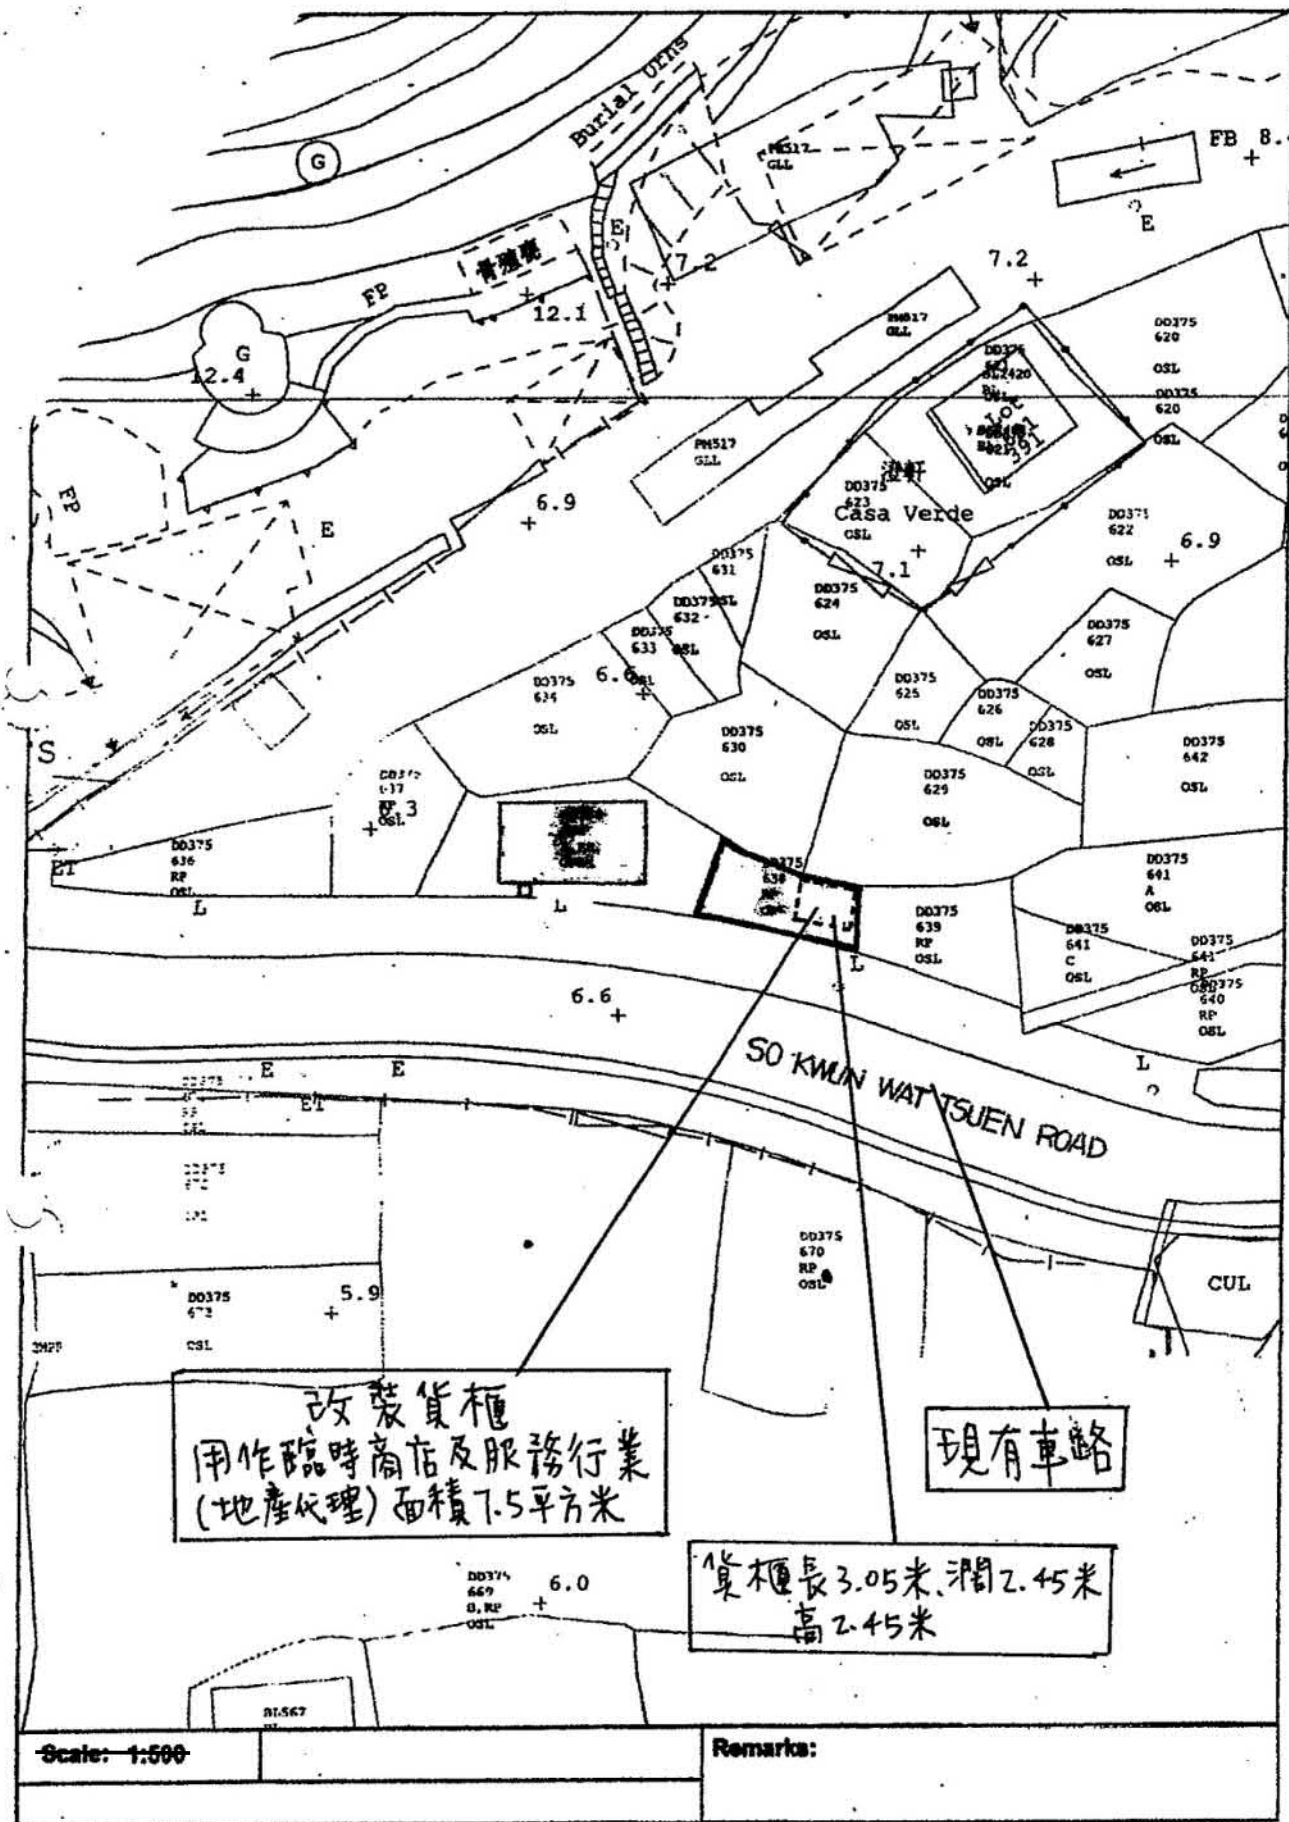


Map data reproduced with permission of the Director of Lands, (C) Hong Kong.

參考編號
REFERENCE No.
A/TM-SKW/143

繪圖 DRAWING
A-1

(摘錄自申請人於19. 5. 2026呈交的申請書)
(Extract from Applicant's
Submission of 19.5.2026)

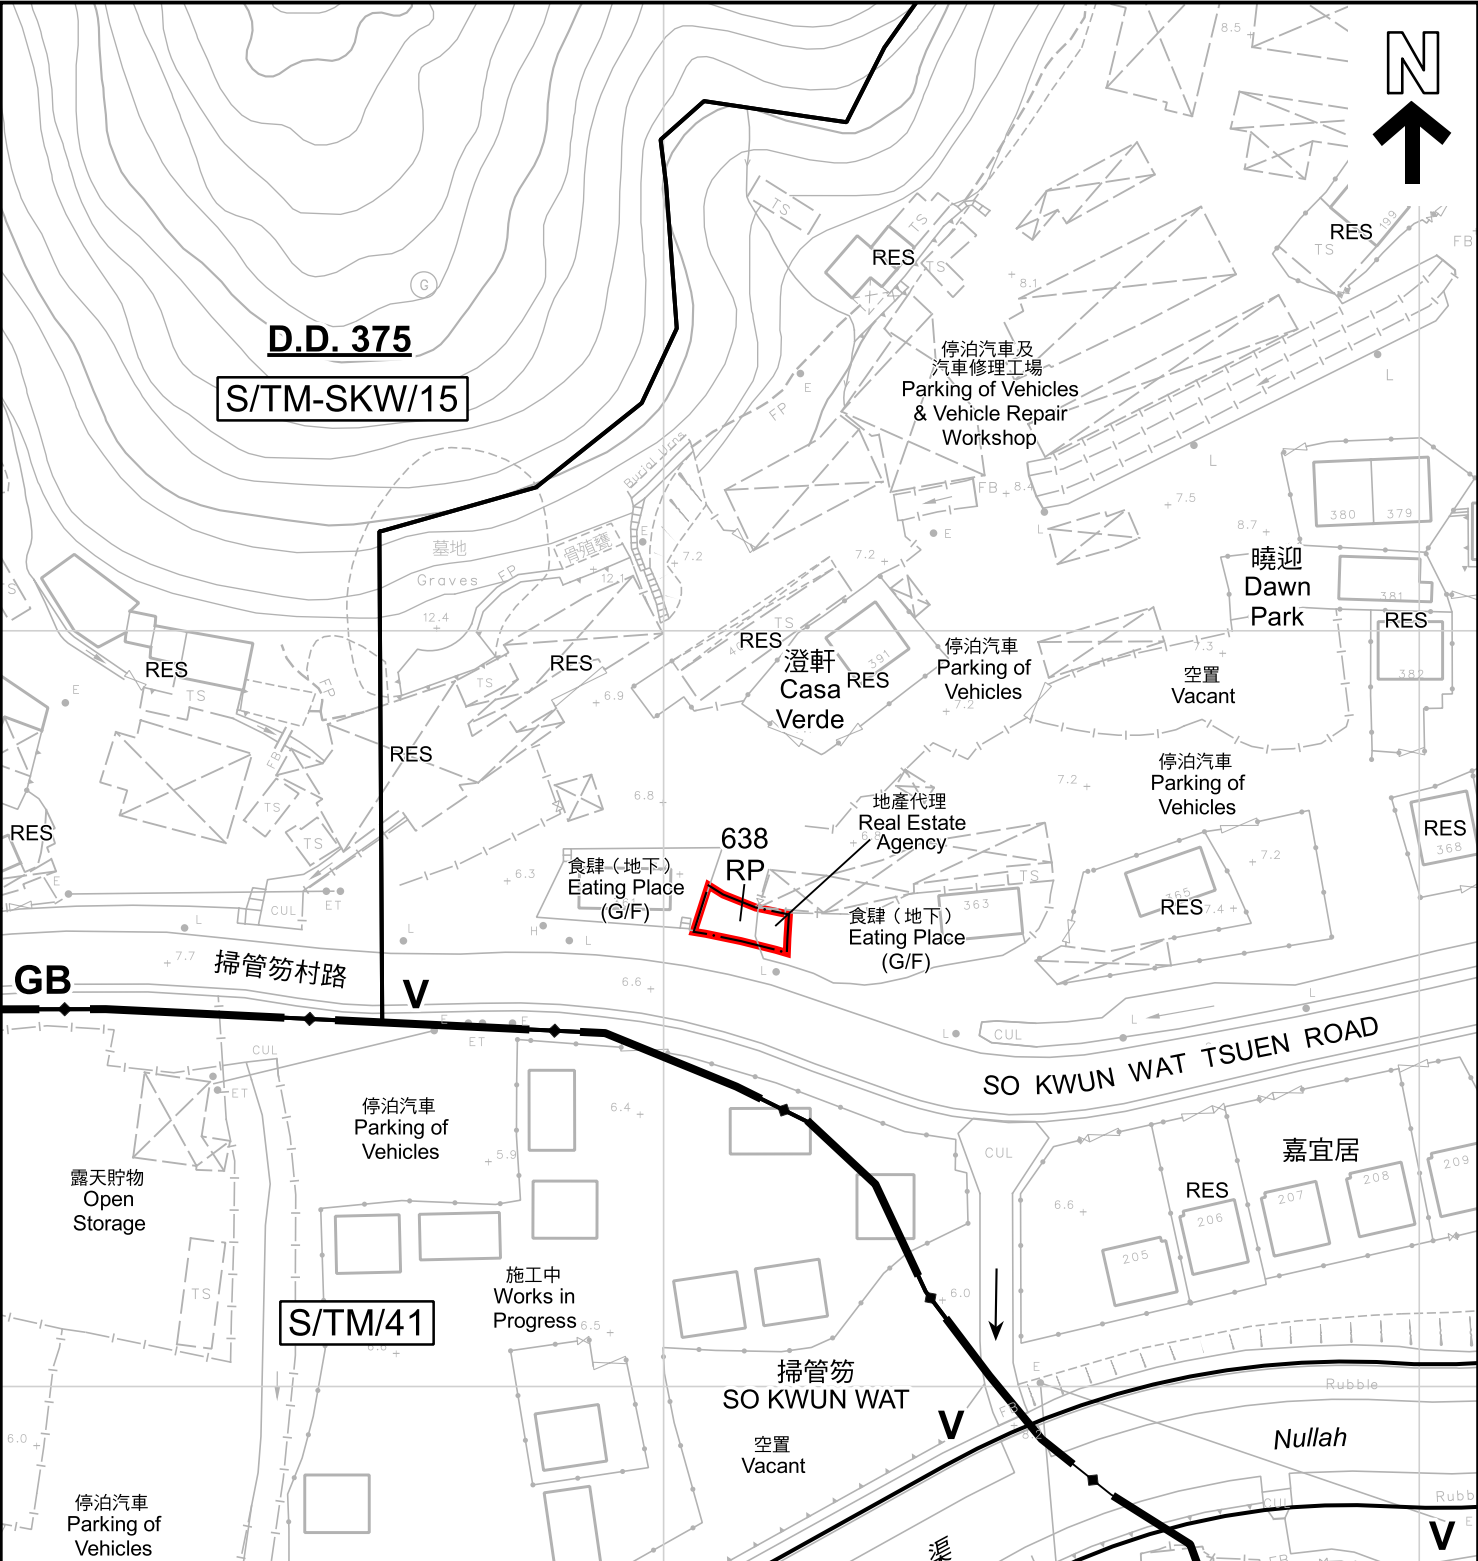

註釋 Notes :
2026年5月26日勘測的土地用途
Land uses shown on this plan are in accordance with the land use survey conducted by the Planning Department on 26.5.2026

圖例 LEGEND

V

GB

RES

申請地點 (界線只作識別用)
APPLICATION SITE (BOUNDARY FOR IDENTIFICATION PURPOSE ONLY)
鄉村式發展
VILLAGE TYPE DEVELOPMENT
綠化地帶
GREEN BELT
住用構築物
RESIDENTIAL STRUCTURES

本摘要圖於2026年6月18日擬備，所根據的資料為測量圖編號 6-SW-13C 和 6-SW-18A
EXTRACT PLAN PREPARED ON 18.6.2026
BASED ON SURVEY SHEETS No. 6-SW-13C and 6-SW-18A

平面圖 SITE PLAN

臨時商店及服務行業(地產代理)的規劃許可續期(為期3年)
屯門掃管笏丈量約份第375約地段第638號餘段
RENEWAL OF PLANNING APPROVAL FOR TEMPORARY SHOP AND SERVICES (REAL ESTATE AGENCY) FOR A PERIOD OF 3 YEARS
LOT 638 RP IN D.D. 375, SO KWUN WAT, TUEN MUN

SCALE 1:1 000 比例尺

米 20

0

20

40 米

METRES

 規劃署
Planning Department

參考編號
REFERENCE No.
A/TM-SKW/143

圖 PLAN
A-2