


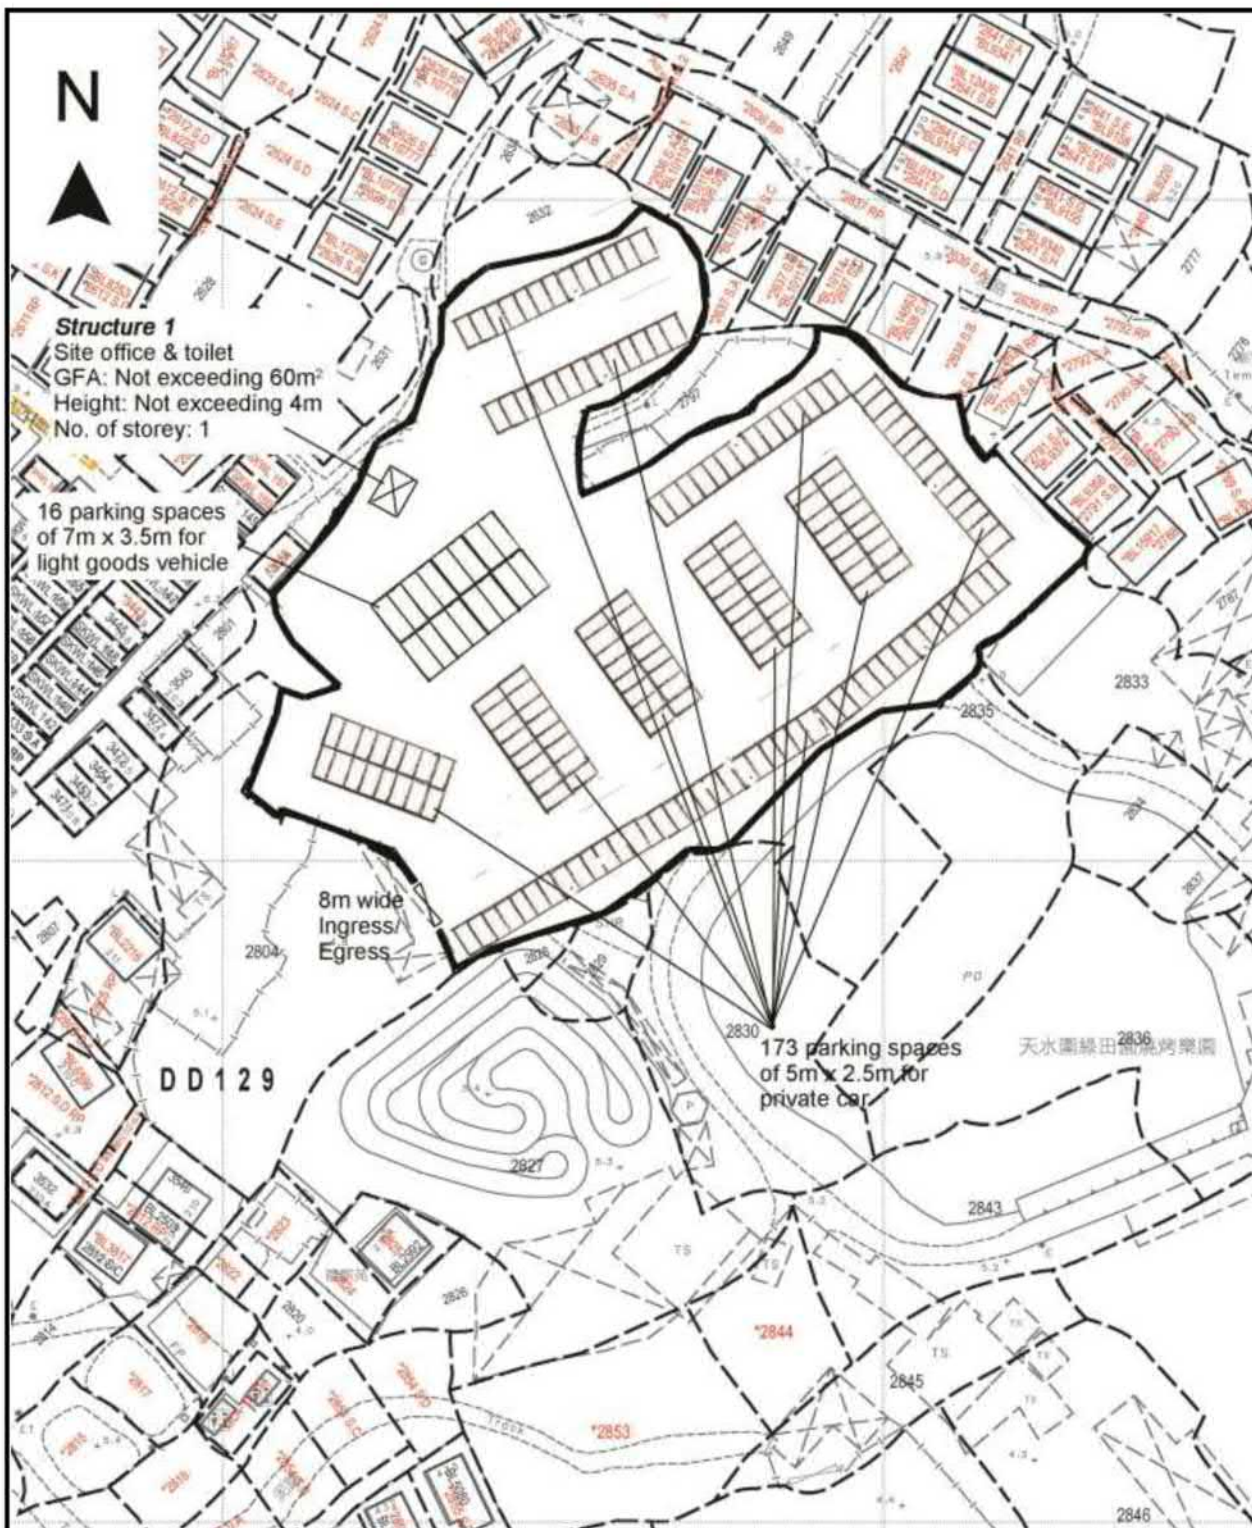

Project 項目名稱:

Temporary Public Vehicle Park for Private Cars & Light Goods Vehicles and Filling of Land and Excavation of Land for a Period of 3 Years at Lots 2794, 2795, 2796, 2798, 2799, 2800, 2831 (Part) & 2832 in D.D.129, Sha Kong Wai, Yuen Long, N.T.

Drawing Title 圖目:

Proposed Layout Plan

Drawing No. 圖號:

Figure 3

Remarks 備註:

Scale 比例:

1:1000

參考編號
REFERENCE No.
A/YL-LFS/613

繪圖 DRAWING
A-1


(摘錄自申請人於15. 5. 2026呈交的申請書)
(Extract from Applicant's
Submission of 15.5.2026)



參考編號
REFERENCE No.
A/YL-LFS/613

繪圖 DRAWING
A-2

(摘錄自申請人於15. 5. 2026呈交的申請書)
(Extract from Applicant's
Submission of 15.5.2026)

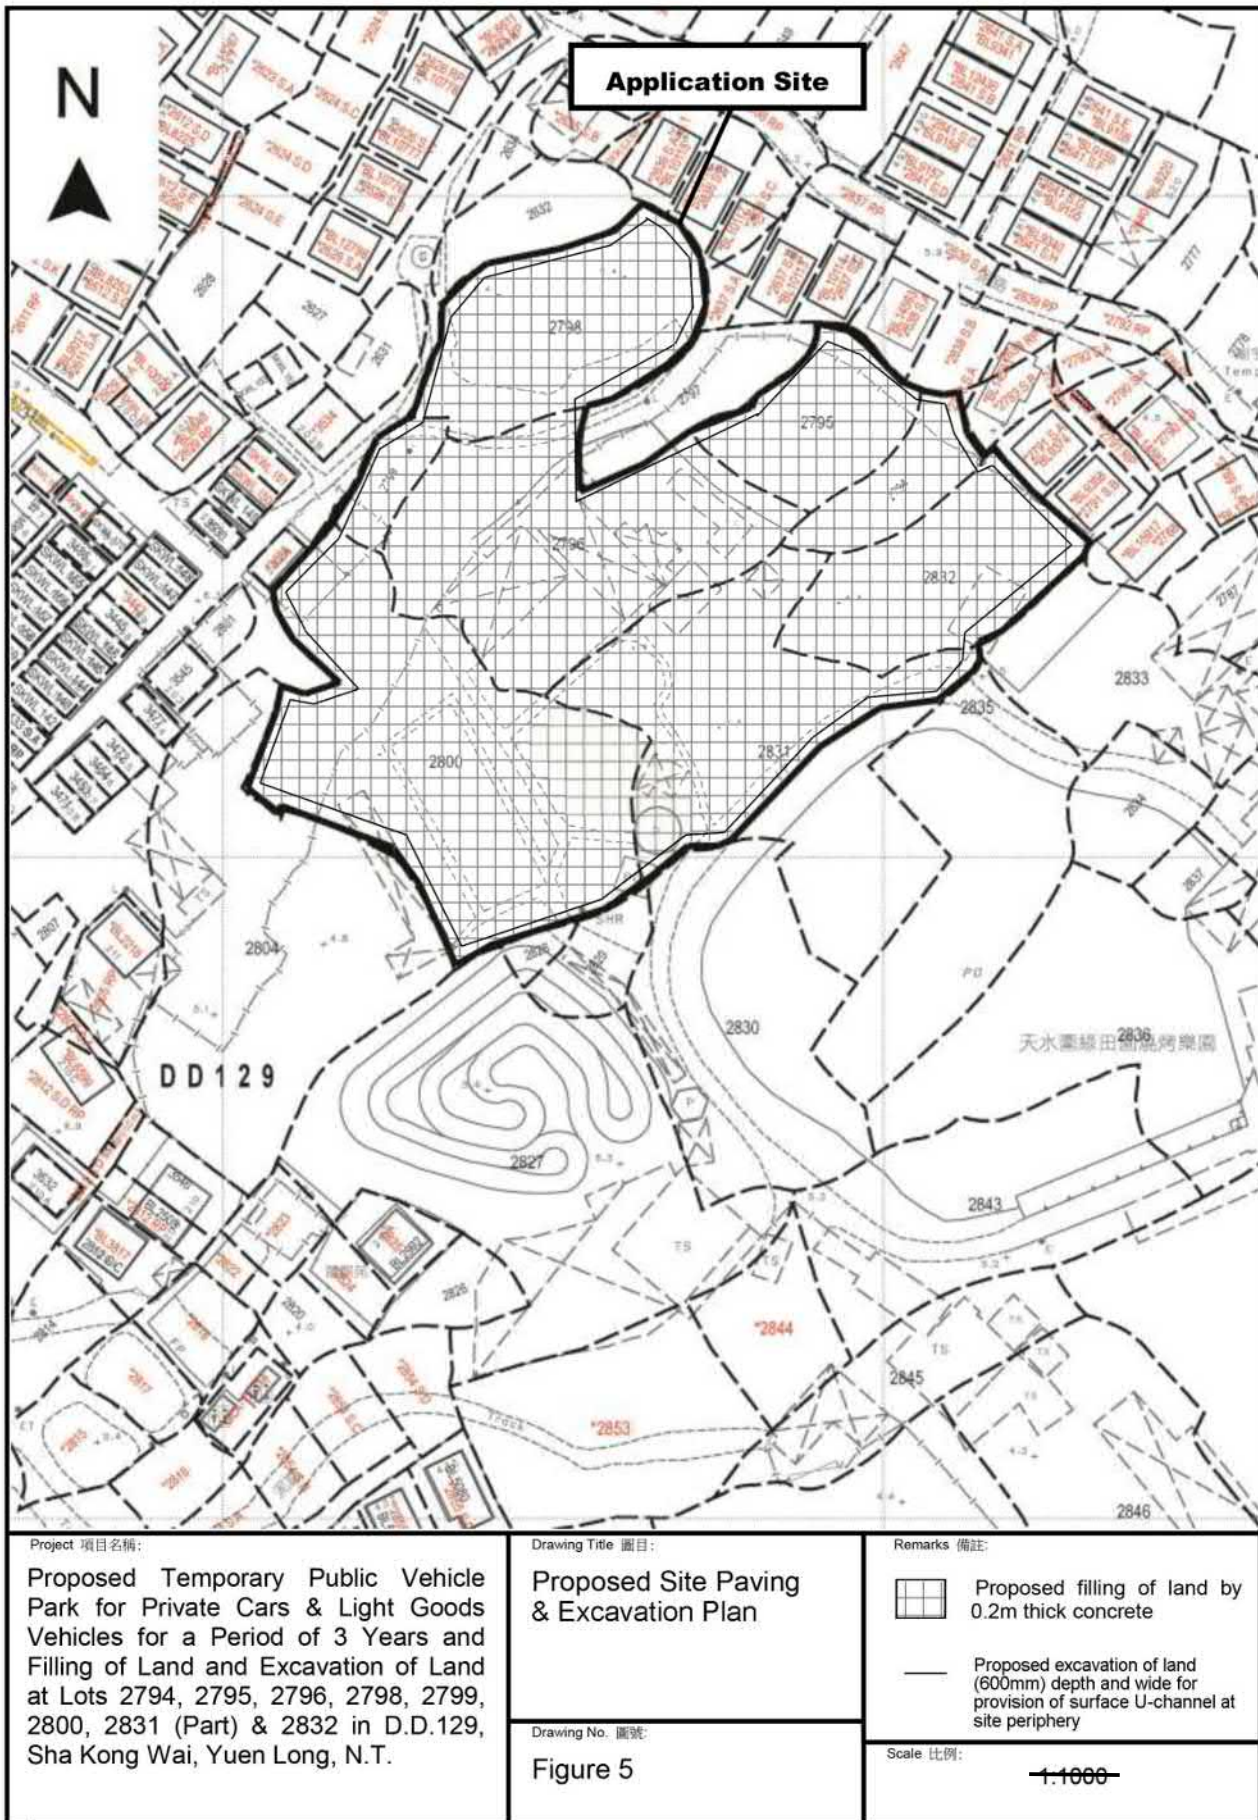

Project 項目名稱:

Proposed Temporary Public Vehicle Park for Private Cars & Light Goods Vehicles for a Period of 3 Years and Filling of Land and Excavation of Land at Lots 2794, 2795, 2796, 2798, 2799, 2800, 2831 (Part) & 2832 in D.D.129, Sha Kong Wai, Yuen Long, N.T.

Drawing Title 圖目:

Proposed Site Paving & Excavation Plan

Drawing No. 圖號:

Figure 5

Remarks 備註:



Proposed filling of land by 0.2m thick concrete



Proposed excavation of land (600mm) depth and wide for provision of surface U-channel at site periphery


Scale 比例:

1:1000

參考編號
REFERENCE No.
A/YL-LFS/613

繪圖 DRAWING
A-3


(摘錄自申請人於2.7.2026呈交的進一步資料)
(Extract from Applicant's Further
Information Submitted on 2.7.2026)

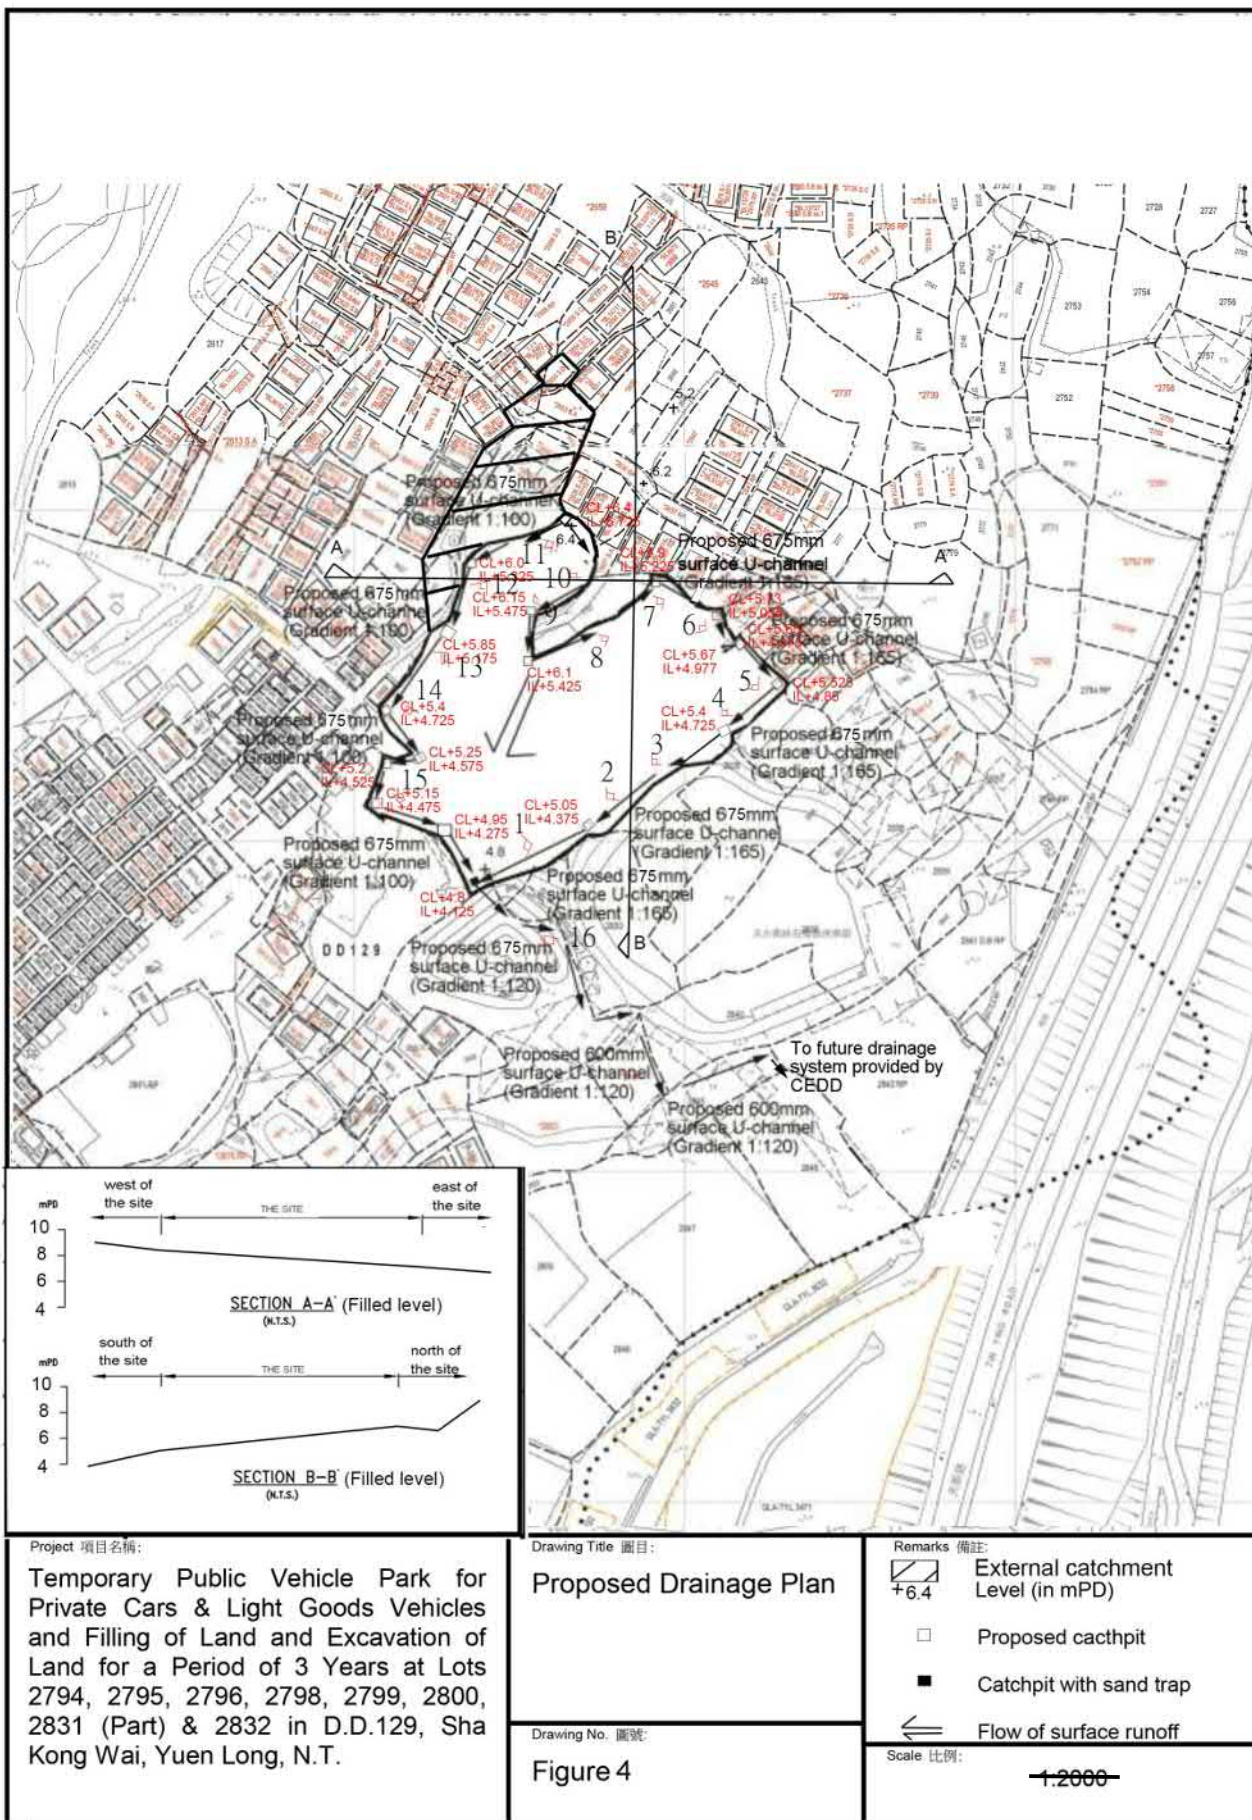

參考編號
REFERENCE No.
A/YL-LFS/613

繪圖 DRAWING
A-4

(摘錄自申請人於15. 5. 2026呈交的申請書)
(Extract from Applicant's
Submission of 15.5.2026)

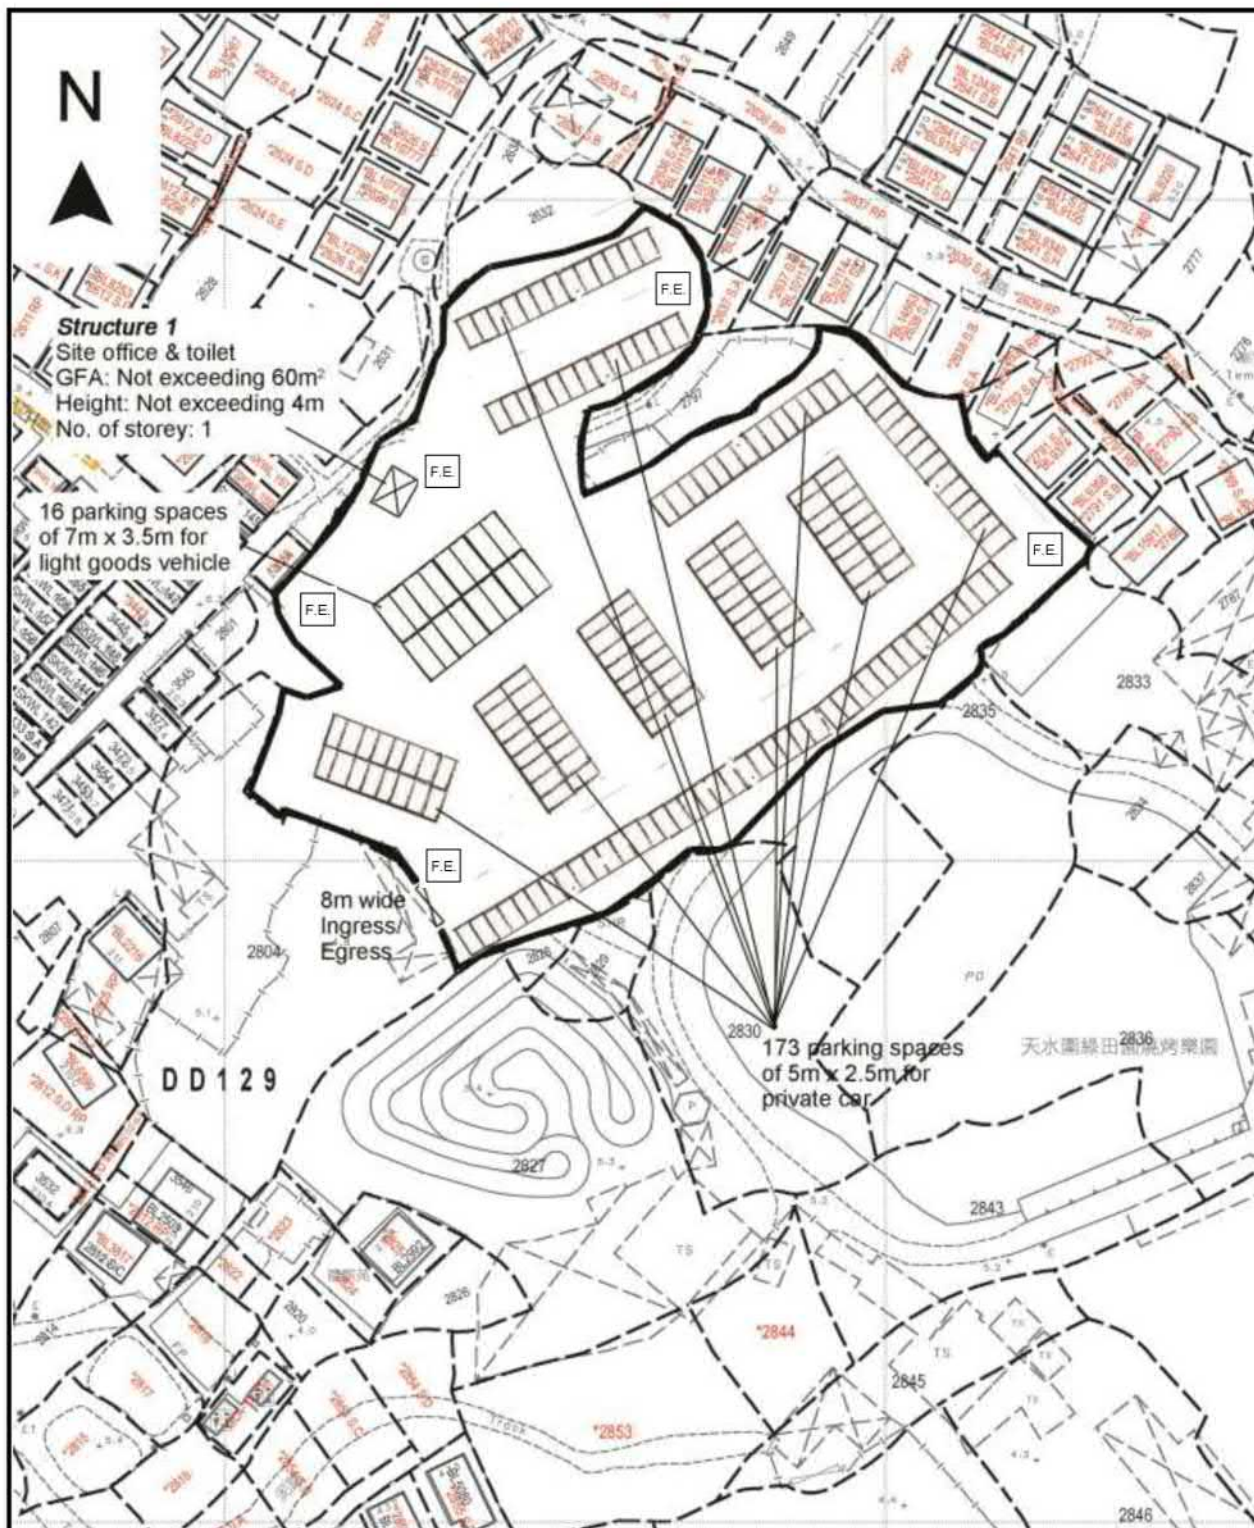

Project 項目名稱:

Proposed Temporary Public Vehicle Park for Private Cars & Light Goods Vehicles for a Period of 3 Years and Filling of Land and Excavation of Land at Lots 2794, 2795, 2796, 2798, 2799, 2800, 2831 (Part) & 2832 in D.D.129, Sha Kong Wai, Yuen Long, N.T.

Drawing Title 圖目:

Proposed Fire Service Installations Plan

Drawing No. 圖號:

Figure 1

Remarks 備註:

☐ F.E. 5kg carbon dioxide fire extinguisher

Scale 比例:

1:1000

參考編號
REFERENCE No.
A/YL-LFS/613

繪圖 DRAWING
A-5

(摘錄自申請人於18.5.2026呈交的補充資料)
(Extract from Applicant's Supplementary
Information Submitted on 18.5.2026)



沙江圍
Sha Kong Wai

連接天華路的通道
ACCESS LEADING FROM
TIN WAH ROAD

TIN YING ROAD
天影路

TIN WAH ROAD

天華路

圖例 LEGEND



申請地點(界線只作識別用)
APPLICATION SITE
(BOUNDARY FOR IDENTIFICATION
PURPOSE ONLY)

航攝照片 AERIAL PHOTO

臨時公眾停車場(私家車及輕型貨車)和相關填土及挖土工程(為期3年)
元朗沙江圍丈量約份第129約多個地段
TEMPORARY PUBLIC VEHICLE PARK (PRIVATE CARS AND
LIGHT GOODS VEHICLES) AND ASSOCIATED FILLING
AND EXCAVATION OF LAND FOR A PERIOD OF 3 YEARS
VARIOUS LOTS IN D.D. 129, SHA KONG WAI, YUEN LONG




規劃署
Planning Department

參考編號
REFERENCE No.
A/YL-LFS/613

圖 PLAN
A-3

本摘要圖於2026年6月30日擬備，所根據
的資料為地政總署於2025年1月11日拍得
的航攝照片編號 E250302C
EXTRACT PLAN PREPARED ON 30.6.2026
BASED ON AERIAL PHOTO No.
E250302C TAKEN ON 11.1.2025
BY LANDS DEPARTMENT

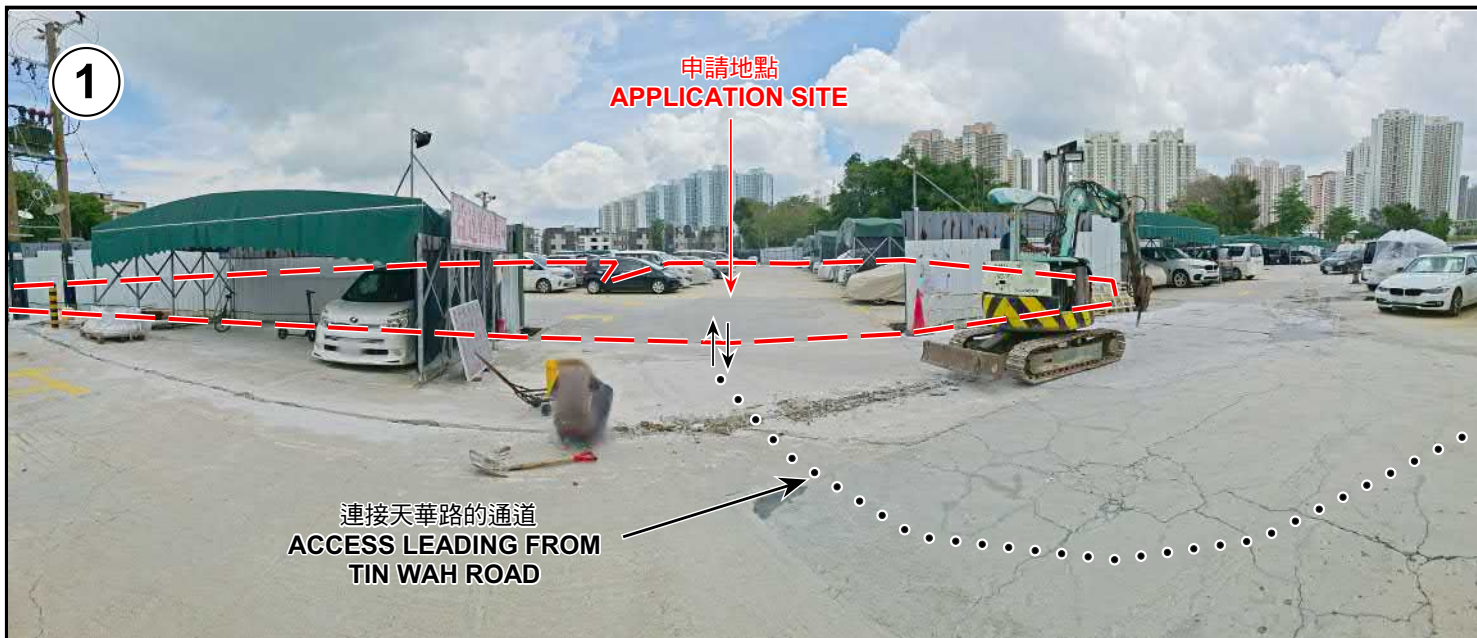

申請地點界線只作識別用 APPLICATION SITE BOUNDARY FOR IDENTIFICATION PURPOSE ONLY

實地照片 SITE PHOTOS

臨時公眾停車場(私家車及輕型貨車)和相關填土及挖土工程(為期3年)
元朗沙江圍丈量約份第129約多個地段
TEMPORARY PUBLIC VEHICLE PARK (PRIVATE CARS AND
LIGHT GOODS VEHICLES) AND ASSOCIATED FILLING
AND EXCAVATION OF LAND FOR A PERIOD OF 3 YEARS
VARIOUS LOTS IN D.D. 129, SHA KONG WAI, YUEN LONG



規劃署
Planning Department

參考編號
REFERENCE No.
A/YL-LFS/613

圖 PLAN
A-4a

本圖於2026年6月30日擬備，所根據的
資料為攝於2026年5月22日的實地照片
PLAN PREPARED ON 30.6.2026
BASED ON SITE PHOTOS
TAKEN ON 22.5.2026



實地照片 SITE PHOTOS

臨時公眾停車場(私家車及輕型貨車)和相關填土及挖土工程(為期3年)
元朗沙江圍丈量約份第129約多個地段
TEMPORARY PUBLIC VEHICLE PARK (PRIVATE CARS AND
LIGHT GOODS VEHICLES) AND ASSOCIATED FILLING
AND EXCAVATION OF LAND FOR A PERIOD OF 3 YEARS
VARIOUS LOTS IN D.D. 129, SHA KONG WAI, YUEN LONG



規劃署
Planning Department

參考編號
REFERENCE No.
A/YL-LFS/613

圖 PLAN
A-4b

本圖於2026年6月30日擬備，所根據的
資料為攝於2026年5月22日的實地照片
PLAN PREPARED ON 30.6.2026
BASED ON SITE PHOTOS
TAKEN ON 22.5.2026