



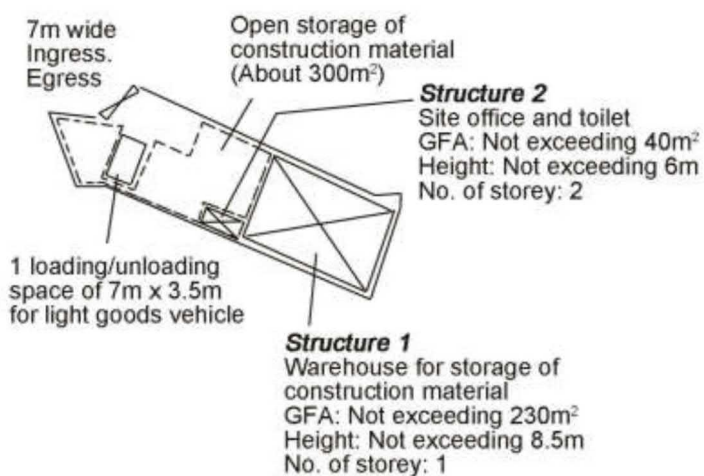

Project 項目名稱: Proposed Temporary Open Storage and Warehouse for Storage of Construction Materials and Associated Filling of Land for a Period of 3 Years at Lot 1302 RP (Part) in D.D. 118, Tai Shu Ha Road West, Yuen Long, New Territories	Drawing Title 圖目: Proposed Layout Plan Drawing No. 圖號: Figure 2	Remarks 備註: Scale 比例: 1:1000
--	---	---

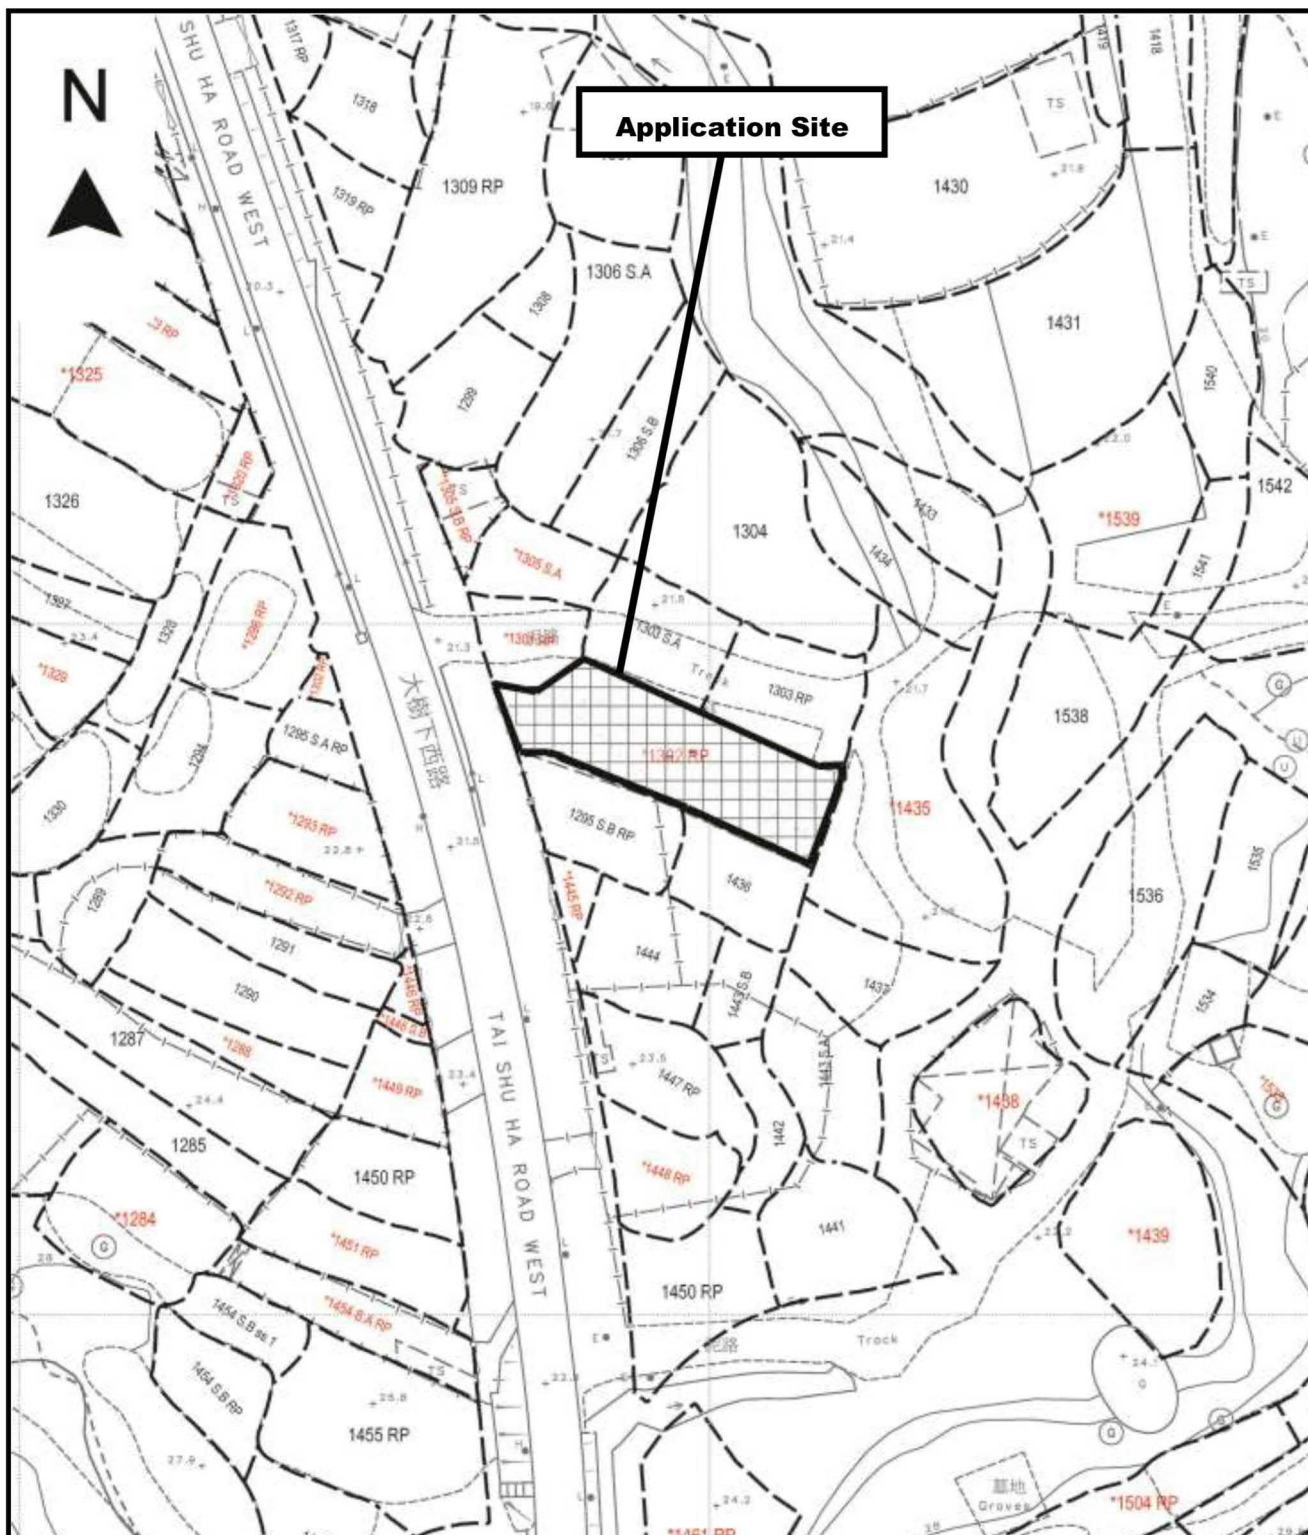

Project 項目名稱:

Proposed Temporary Open Storage and Warehouse for Storage of Construction Materials and Associated Filling of Land for a Period of 3 Years at Lot 1302 RP (Part) in D.D. 118, Tai Shu Ha Road West, Yuen Long, New Territories

Drawing Title 圖目:

Proposed Land Filling Plan

Drawing No. 圖號:

Figure 3


Remarks 備註:



Proposed Filling of 200mm thick concrete

Scale 比例:


-1:1000

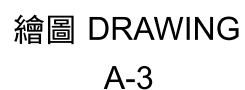



F.S.NOTES:

- 1 THE STAND-ALONE FIRE DETECTOR SHALL BE PROVIDED IN ACCORDANCE WITH THE "STAND-ALONE FIRE DETECTOR GENERAL GUIDELINES ON PURCHASE, INSTALLATION & MAINTENANCE [SEP 2021]"
- 2 PORTABLE FIRE FIGHTING APPLIANCES SHALL BE PROVIDED AT POSITIONS AS INDICATED ON LAYOUT PLAN. IN ACCORDING TO CODES OF PRACTICE FOR MINIMUM FIRE SERVICES INSTALLATIONS AND EQUIPMENT.

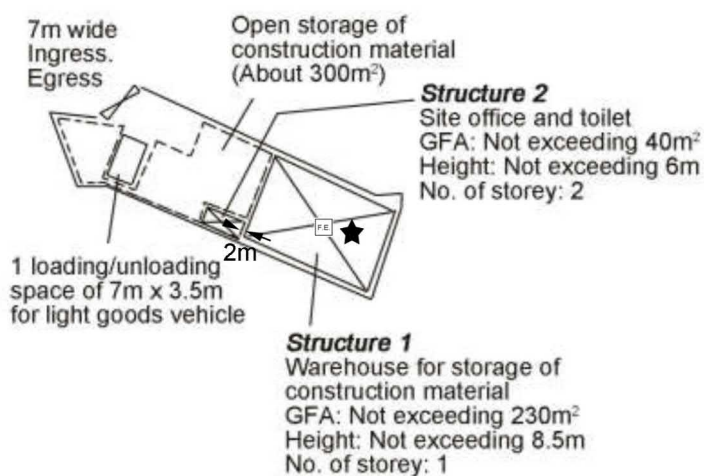

Structure 2
G/F

Structure 2
1/F

Project 項目名稱:

Proposed Temporary Open Storage and Warehouse for Storage of Construction Materials and Associated Filling of Land for a Period of 3 Years at Lot 1302 RP (Part) in D.D. 118, Tai Shu Ha Road West, Yuen Long, New Territories

Drawing Title 圖目:

Proposed Fire Service Installations Plan

Drawing No. 圖號:

Figure 5


Remarks 備註:

 5kg carbon dioxide fire extinguisher

 Stand alone battery type smoke detector

Scale 比例:

1:1000

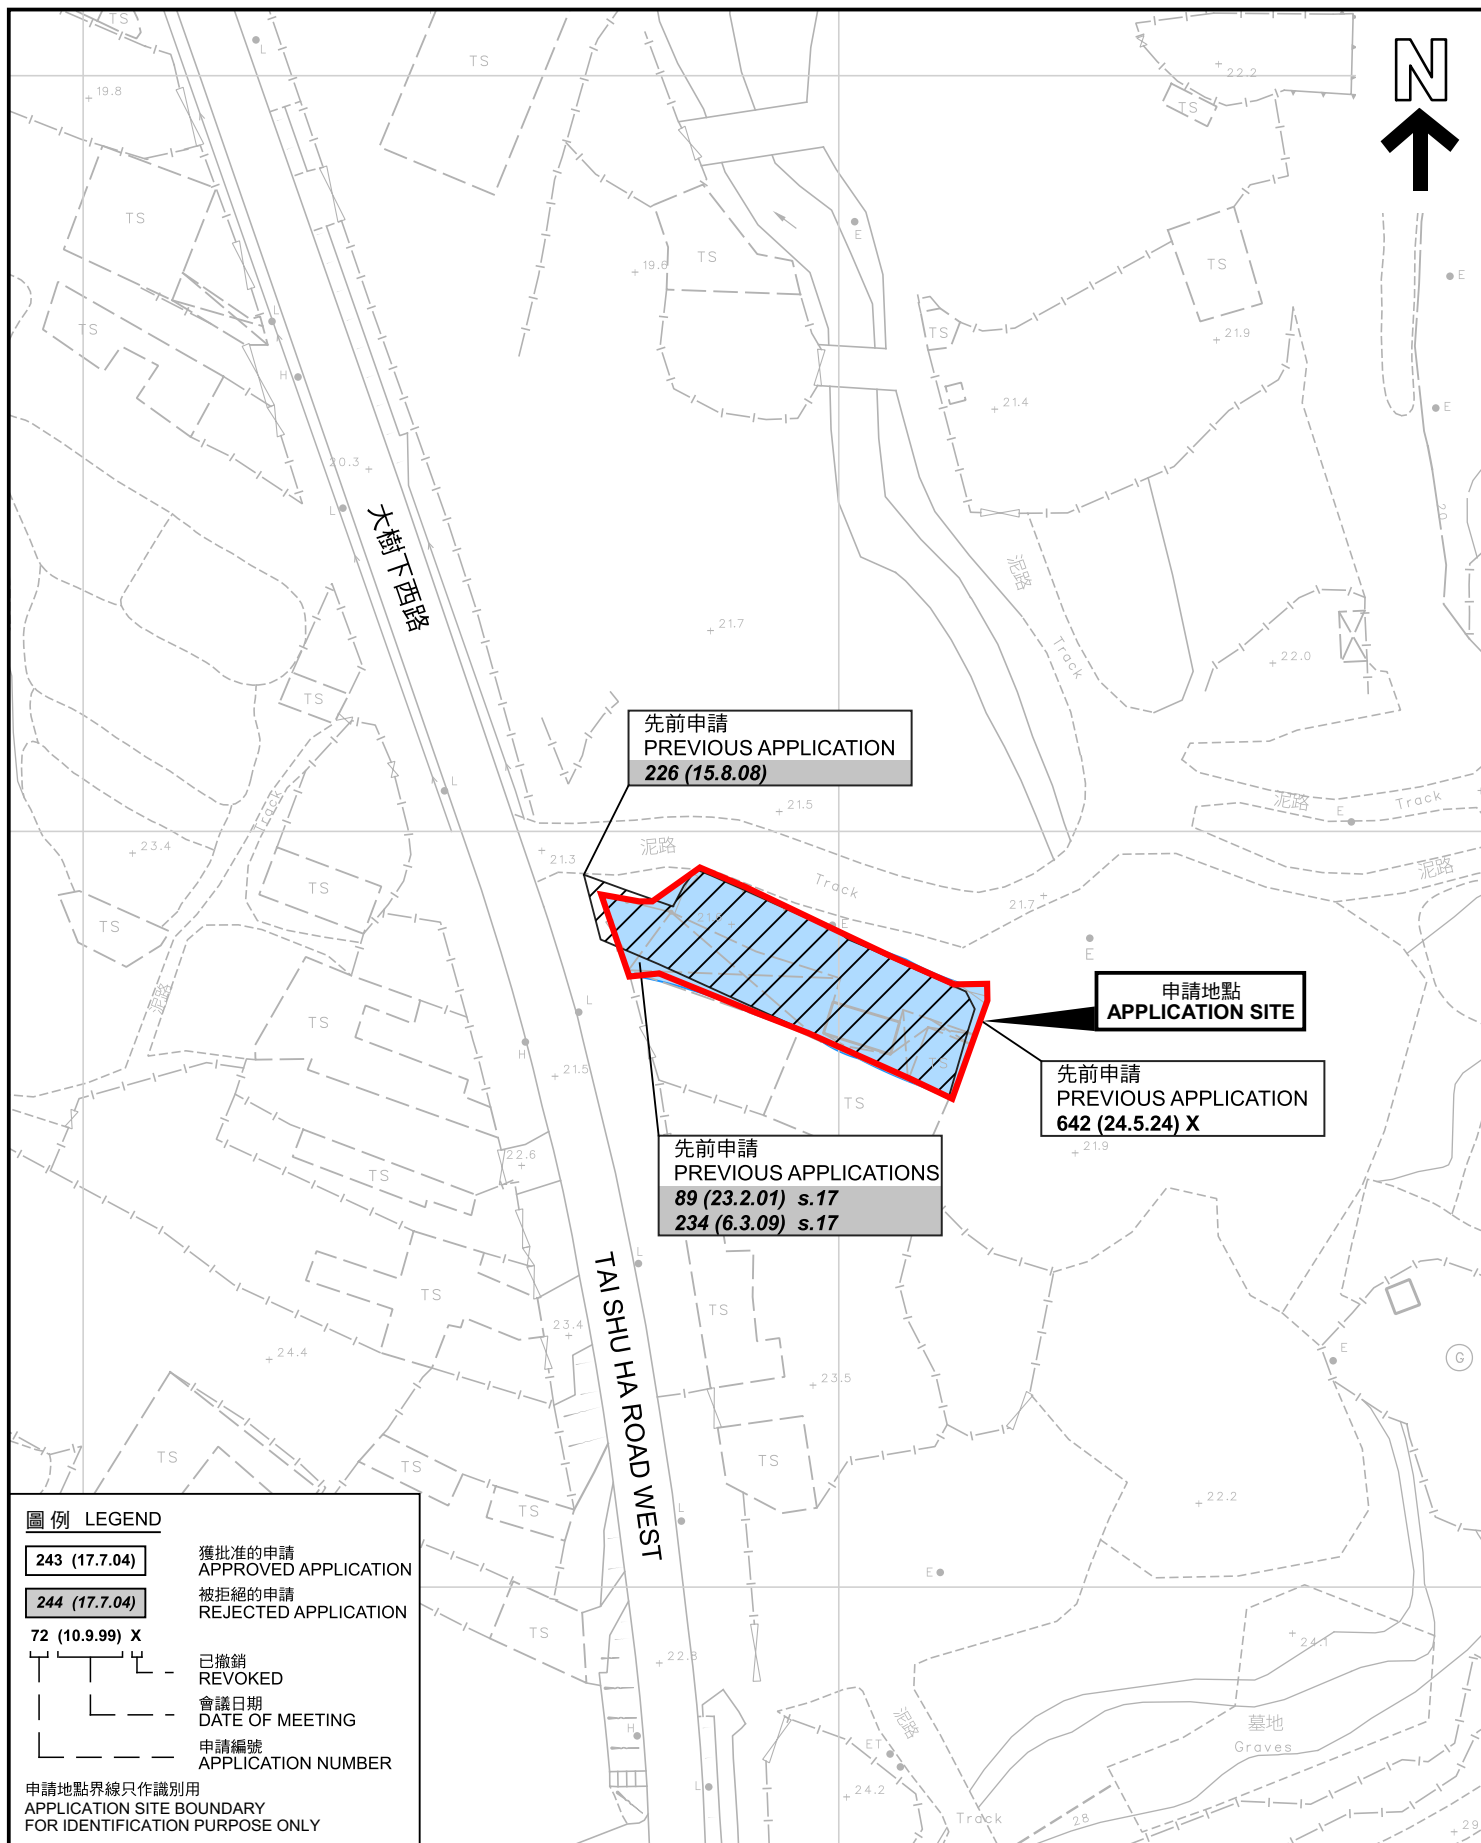

圖例 LEGEND

- | | |
|-----------------------|--------------------------------|
| 243 (17.7.04) | 獲批准的申請
APPROVED APPLICATION |
| 244 (17.7.04) | 被拒絕的申請
REJECTED APPLICATION |
| 72 (10.9.99) X | 已撤銷
REVOKED |
| — | 會議日期
DATE OF MEETING |
| — | 申請編號
APPLICATION NUMBER |

申請地點界線只作識別用
APPLICATION SITE BOUNDARY
FOR IDENTIFICATION PURPOSE ONLY

先前申請圖 PREVIOUS APPLICATIONS PLAN

擬議臨時露天及貨倉存放建築材料及相關填土工程(為期3年)
元朗大樹下西路丈量約份第118約地段第1302號餘段(部分)
PROPOSED TEMPORARY OPEN STORAGE AND WAREHOUSE FOR
STORAGE OF CONSTRUCTION MATERIALS AND
ASSOCIATED FILLING OF LAND FOR A PERIOD OF 3 YEARS
LOT 1302 RP (PART) IN D.D. 118, TAI SHU HA ROAD WEST, YUEN LONG

SCALE 1:1 000 比例尺

米 20 0 20 40 米
METRES




規劃署
Planning Department

參考編號
REFERENCE No.
A/YL-TT/770

圖 PLAN
A-1b

本摘要圖於2026年6月17日擬備，所根據的資料為測量圖編號 6-NW-20D 和 6-NW-25B
EXTRACT PLAN PREPARED ON 17.6.2026
BASED ON SURVEY SHEETS No.
6-NW-20D and 6-NW-25B

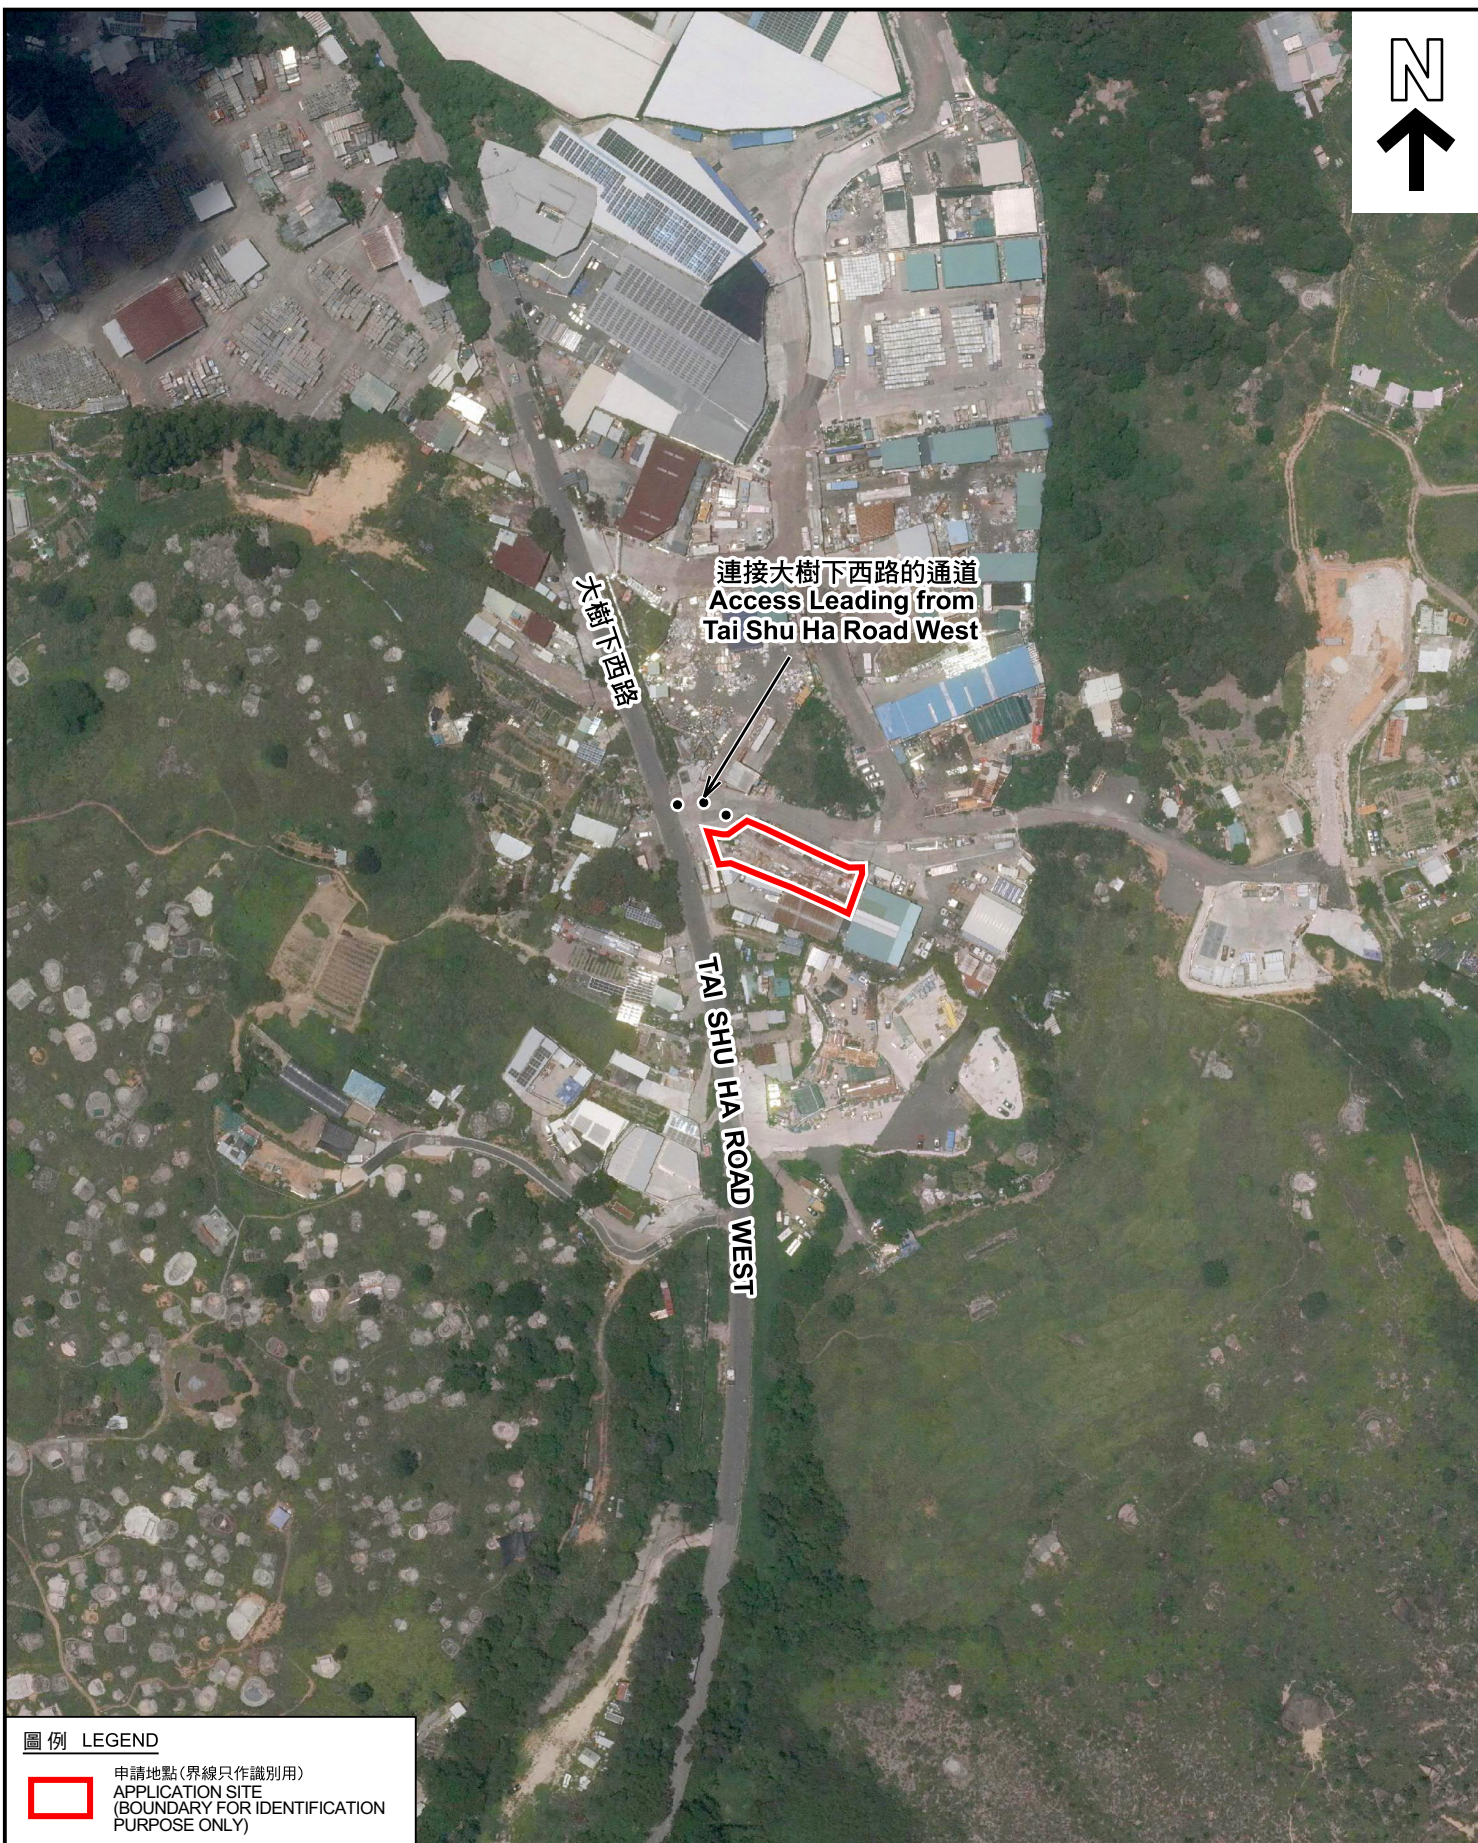

圖例 LEGEND



申請地點(界線只作識別用)
APPLICATION SITE
(BOUNDARY FOR IDENTIFICATION
PURPOSE ONLY)

本摘要圖於2026年6月23日擬備，所根據
的資料為地政總署於2025年6月9日拍得
的航攝照片編號 E257579C
EXTRACT PLAN PREPARED ON 23.6.2026
BASED ON AERIAL PHOTO No.
E257579C TAKEN ON 9.6.2025
BY LANDS DEPARTMENT

航攝照片 AERIAL PHOTO

擬議臨時露天及貨倉存放建築材料及相關填土工程(為期3年)
元朗大樹下西路丈量約份第118約地段第1302號餘段(部分)
PROPOSED TEMPORARY OPEN STORAGE AND WAREHOUSE FOR
STORAGE OF CONSTRUCTION MATERIALS AND
ASSOCIATED FILLING OF LAND FOR A PERIOD OF 3 YEARS
LOT 1302 RP (PART) IN D.D. 118, TAI SHU HA ROAD WEST, YUEN LONG



規劃署
Planning Department

參考編號
REFERENCE No.
A/YL-TT/770

圖 PLAN
A-3



實地照片 SITE PHOTOS

本圖於2026年6月23日擬備，所根據的資料為攝於2026年6月9日的實地照片
PLAN PREPARED ON 23.6.2026
BASED ON SITE PHOTOS
TAKEN ON 9.6.2026

擬議臨時露天及貨倉存放建築材料及相關填土工程(為期3年)
元朗大樹下西路丈量約份第118約地段第1302號餘段(部分)
PROPOSED TEMPORARY OPEN STORAGE AND WAREHOUSE FOR
STORAGE OF CONSTRUCTION MATERIALS AND
ASSOCIATED FILLING OF LAND FOR A PERIOD OF 3 YEARS
LOT 1302 RP (PART) IN D.D. 118, TAI SHU HA ROAD WEST, YUEN LONG



規劃署
Planning Department

參考編號
REFERENCE No.
A/YL-TT/770

圖 PLAN
A-4