


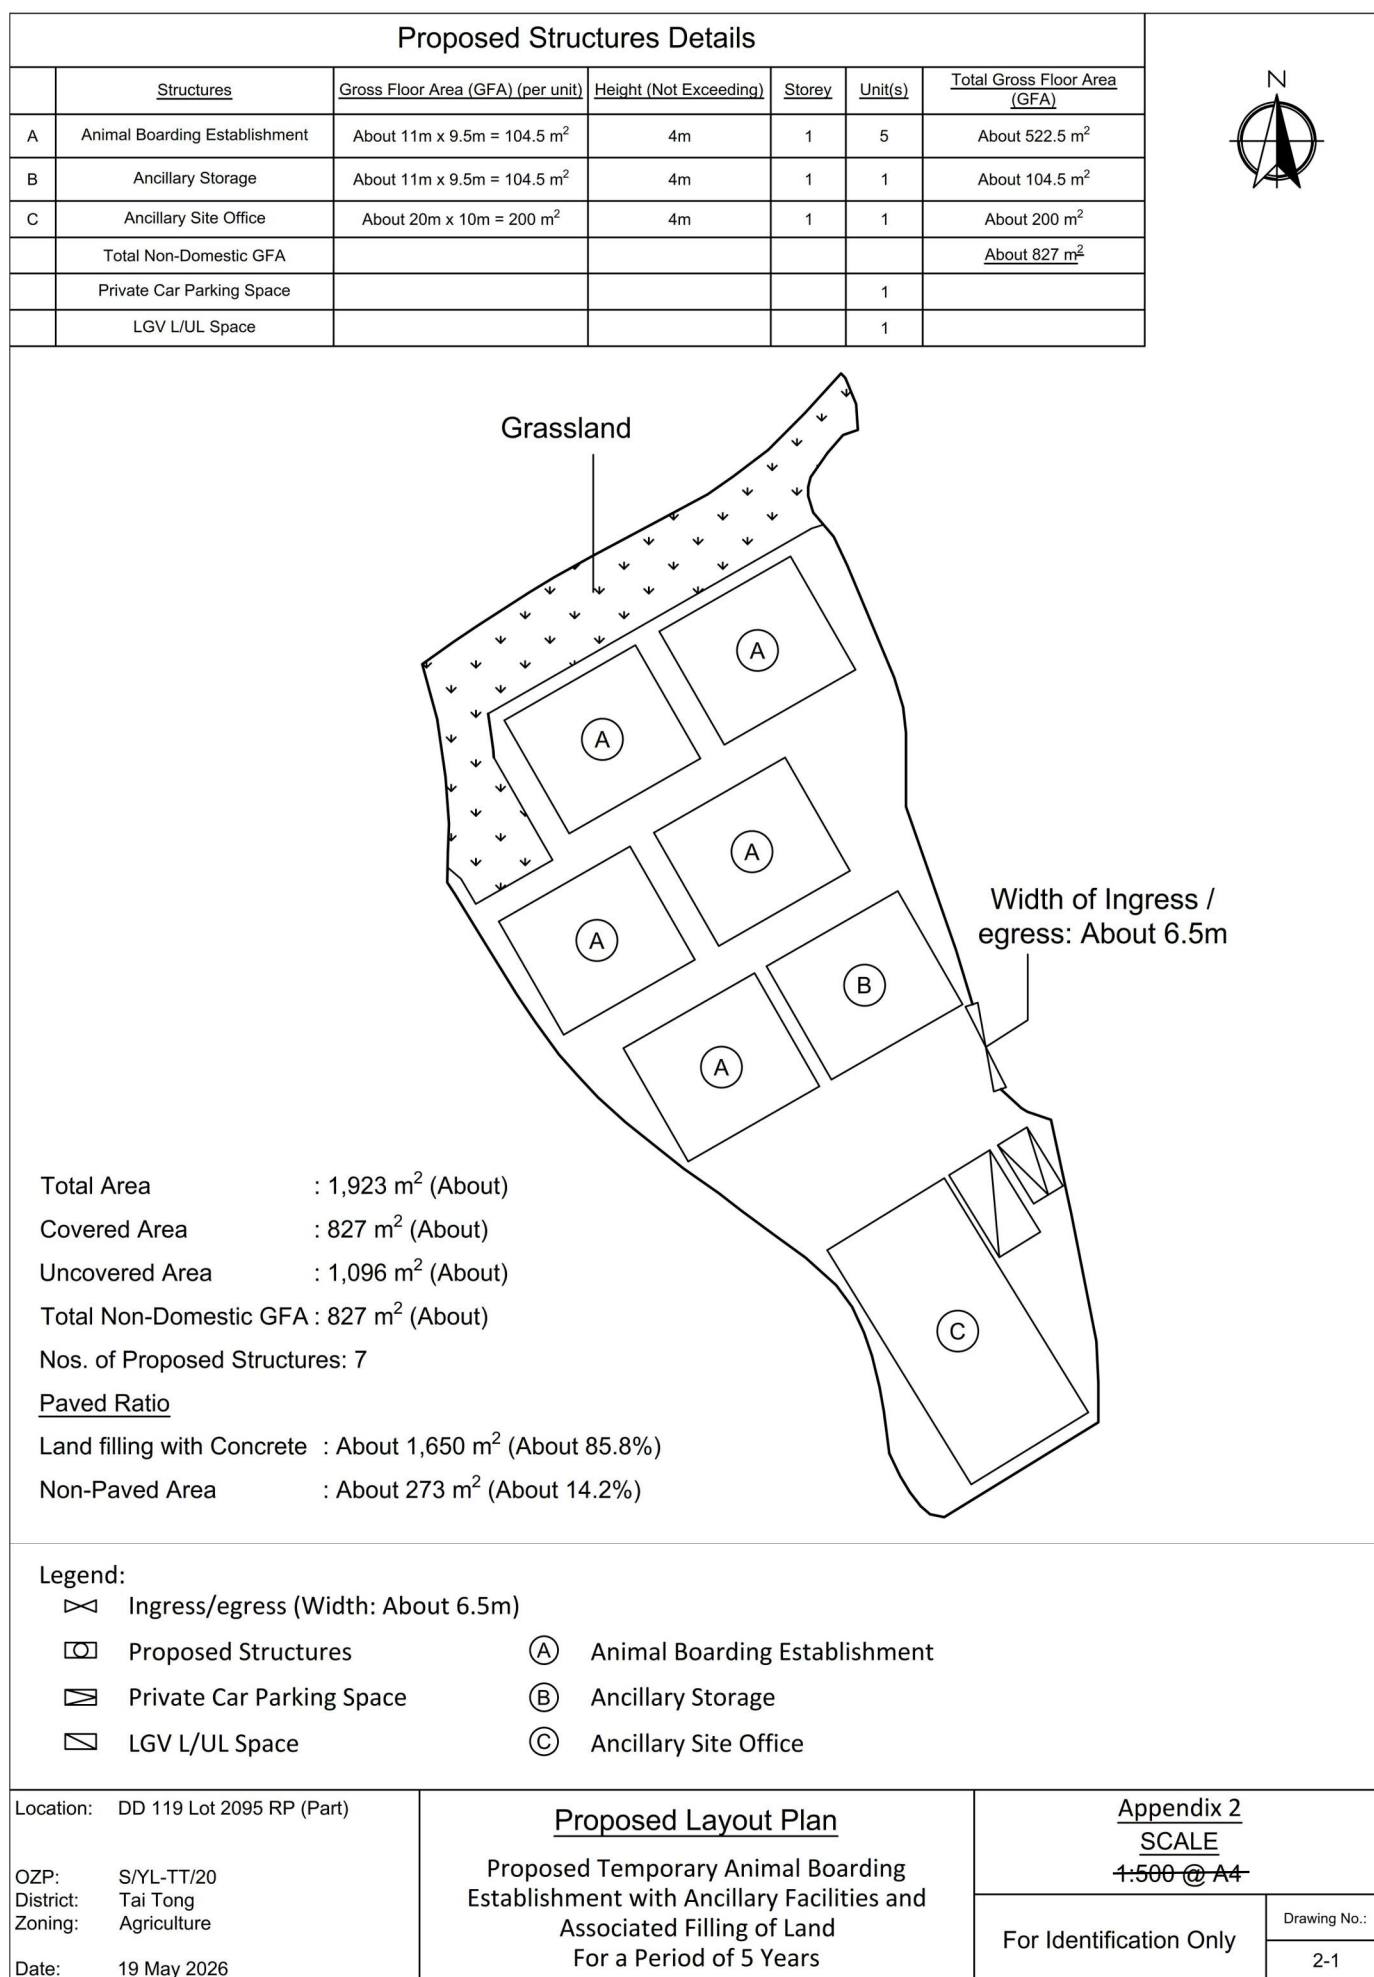



Scale: Undefined @A4

Captured from map.gov.hk on 19th April 2026

<u>Appendix 3</u> Existing Vehicular Access	Location: D.D. 119 Lot 2095 RP OZP: S/YL-TT/20 District: Tai Tong Zoning: Agriculture	Proposed Temporary Animal Boarding Establishment with Ancillary Facilities and Associated Filling of Land For a Period of 5 Years	Width of Shui Tsiu San Tsuen Road: 3-6m (About) with passing space Map Legend: ●●●● Road Path — Site Boundary	Drawing No.: 3-1 For Identification Only Date: 19/04/2026
---	--	--	--	--

(摘錄自申請人於 14.5.2026 呈交的申請書)
(Extract from Applicant's Submission of 14.5.2026)

參考編號 REFERENCE No. A/YL-TT/786	繪圖 DRAWING A-2
---	---------------------------


Proposed Filling of Land Perimeter

Application Site Area : 1,923 m² (About)
Proposed Land Filling : 1,650 m² (About)
Depth of Land Filling : About 0.2 m
Existing Site Levels : +9.2 mPD (About)
Proposed Site Levels : +9.4 mPD (About)
Material of Filling : Concrete
Proposed Use : Car Parking space, structures building and Circulation Space



Paved Ratio

Paving Area with Concrete: About 1,650 m² (About 85.8%)
Non-Paved Area : About 273 m² (About 14.2%)

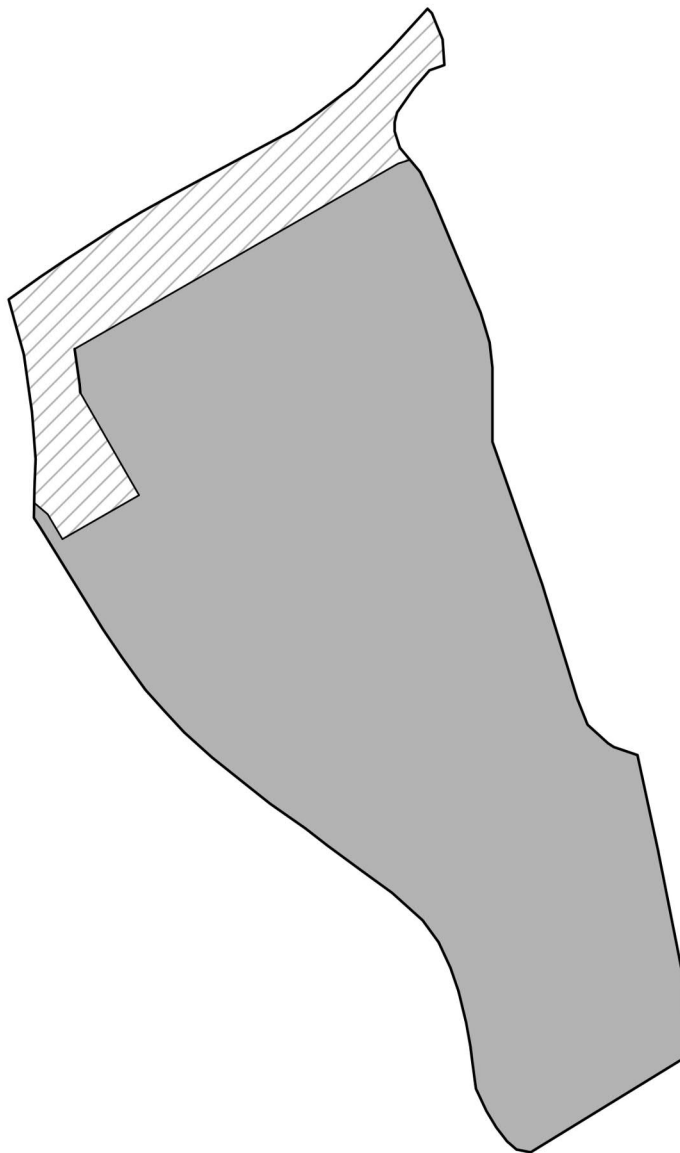

Legend:

-  Non-Paved Area
 Paving Area


Location: DD 119 Lot 2095 RP OZP: S/YL-TT/20 District: Tai Tong Zoning: Agriculture Date: 19 April 2026	<u>Filling of Land</u> Proposed Temporary Animal Boarding Establishment with Ancillary Facilities and Associated Filling of Land For a Period of 5 Years	<u>Appendix 4</u> <u>SCALE</u> 1:500 @ A4	
		For Identification Only	Drawing No.:
			4-1

(摘錄自申請人於 14. 5. 2026 呈交的申請書)
(Extract from Applicant's
Submission of 14.5.2026)

參考編號
REFERENCE No.
A/YL-TT/786

繪圖 DRAWING
A-3

Vehicle In

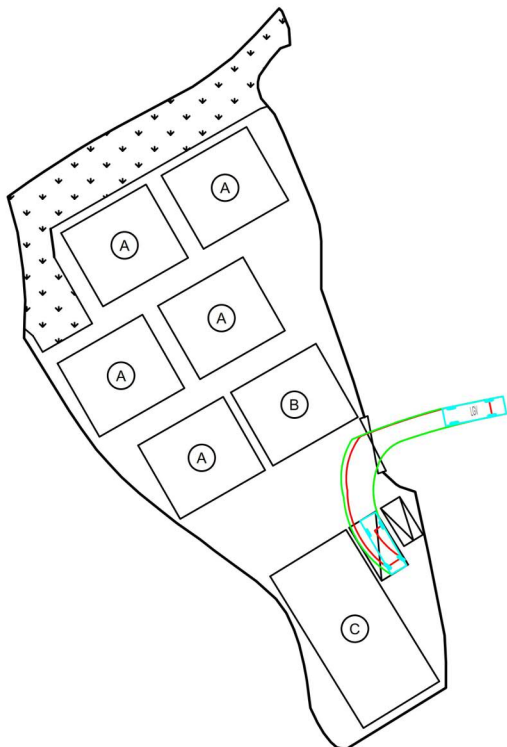


Swept Path Analysis

Type of Vehicle : Light Goods Vehicle
Dimension of Vehicle : 2 m (W) x 7 m (L)

Swept Path Generated by Autodesk Vehicle Tracking

Vehicle Out

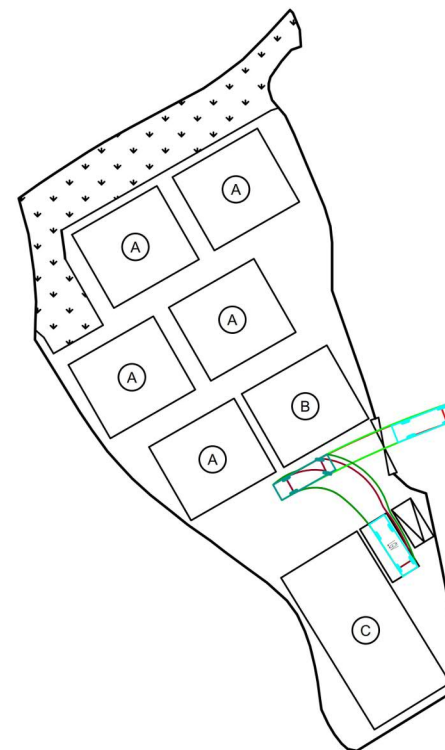

Swept Path Analysis

Type of Vehicle : Light Goods Vehicle
Dimension of Vehicle : 2 m (W) x 7 m (L)

Swept Path Generated by Autodesk Vehicle Tracking

Scale: 1:750 @A4


<u>Appendix 6</u> Swept Path Analysis (LGV)	Location: D.D. 119 Lot 2095 RP OZP: S/YL-TT/20 District: Tai Tong Zoning: Agriculture	Proposed Temporary Animal Boarding Establishment with Ancillary Facilities and Associated Filling of Land For a Period of 5 Years	Legend: LGV L/UL Space	Drawing No.: 6 For Identification Only Date: 20/04/2026
---	--	--	---	--

(摘錄自申請人於 14.5.2026 呈交的申請書)
(Extract from Applicant's Submission of 14.5.2026)

參考編號
REFERENCE No.
A/YL-TT/786

繪圖 DRAWING
A-4

Vehicle In

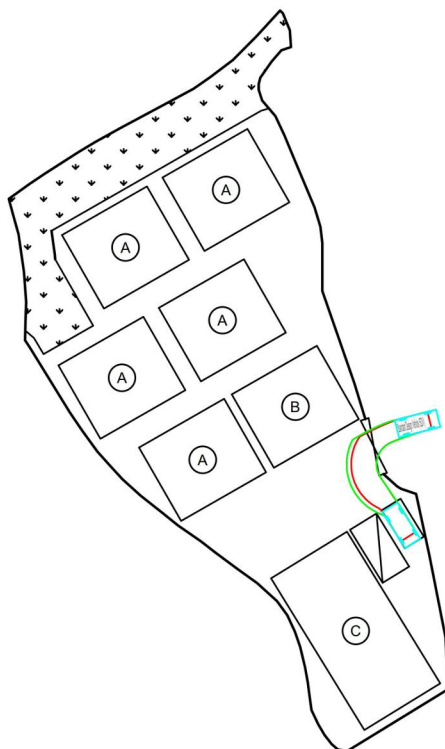


Swept Path Analysis

Type of Vehicle : Private Car Vehicle
Dimension of Vehicle : 2 m (W) x 5 m (L)

Swept Path Generated by Autodesk Vehicle Tracking

Vehicle Out

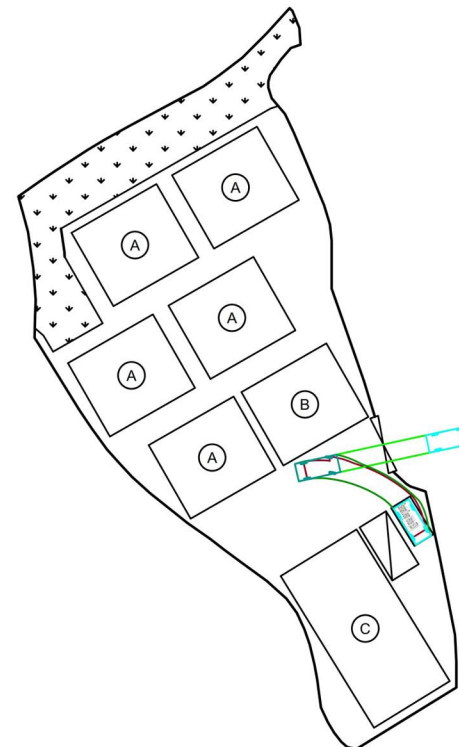

Swept Path Analysis

Type of Vehicle : Private Car Vehicle
Dimension of Vehicle : 2 m (W) x 5 m (L)

Swept Path Generated by Autodesk Vehicle Tracking

Scale: 1:750 @A4

Appendix 7

Swept Path Analysis (PC)

Location: D.D. 119 Lot 2095 RP
OZP: S/YL-TT/20
District: Tai Tong
Zoning: Agriculture

Proposed Temporary Animal Boarding
Establishment with Ancillary Facilities and
Associated Filling of Land
For a Period of 5 Years

Legend:

Private Car Parking Space

Drawing No.:
7


For Identification Only


Date: 20/04/2026


(摘錄自申請人於 14. 5. 2026 呈交的申請書)
(Extract from Applicant's
Submission of 14.5.2026)

參考編號
REFERENCE No.
A/YL-TT/786

繪圖 DRAWING
A-5

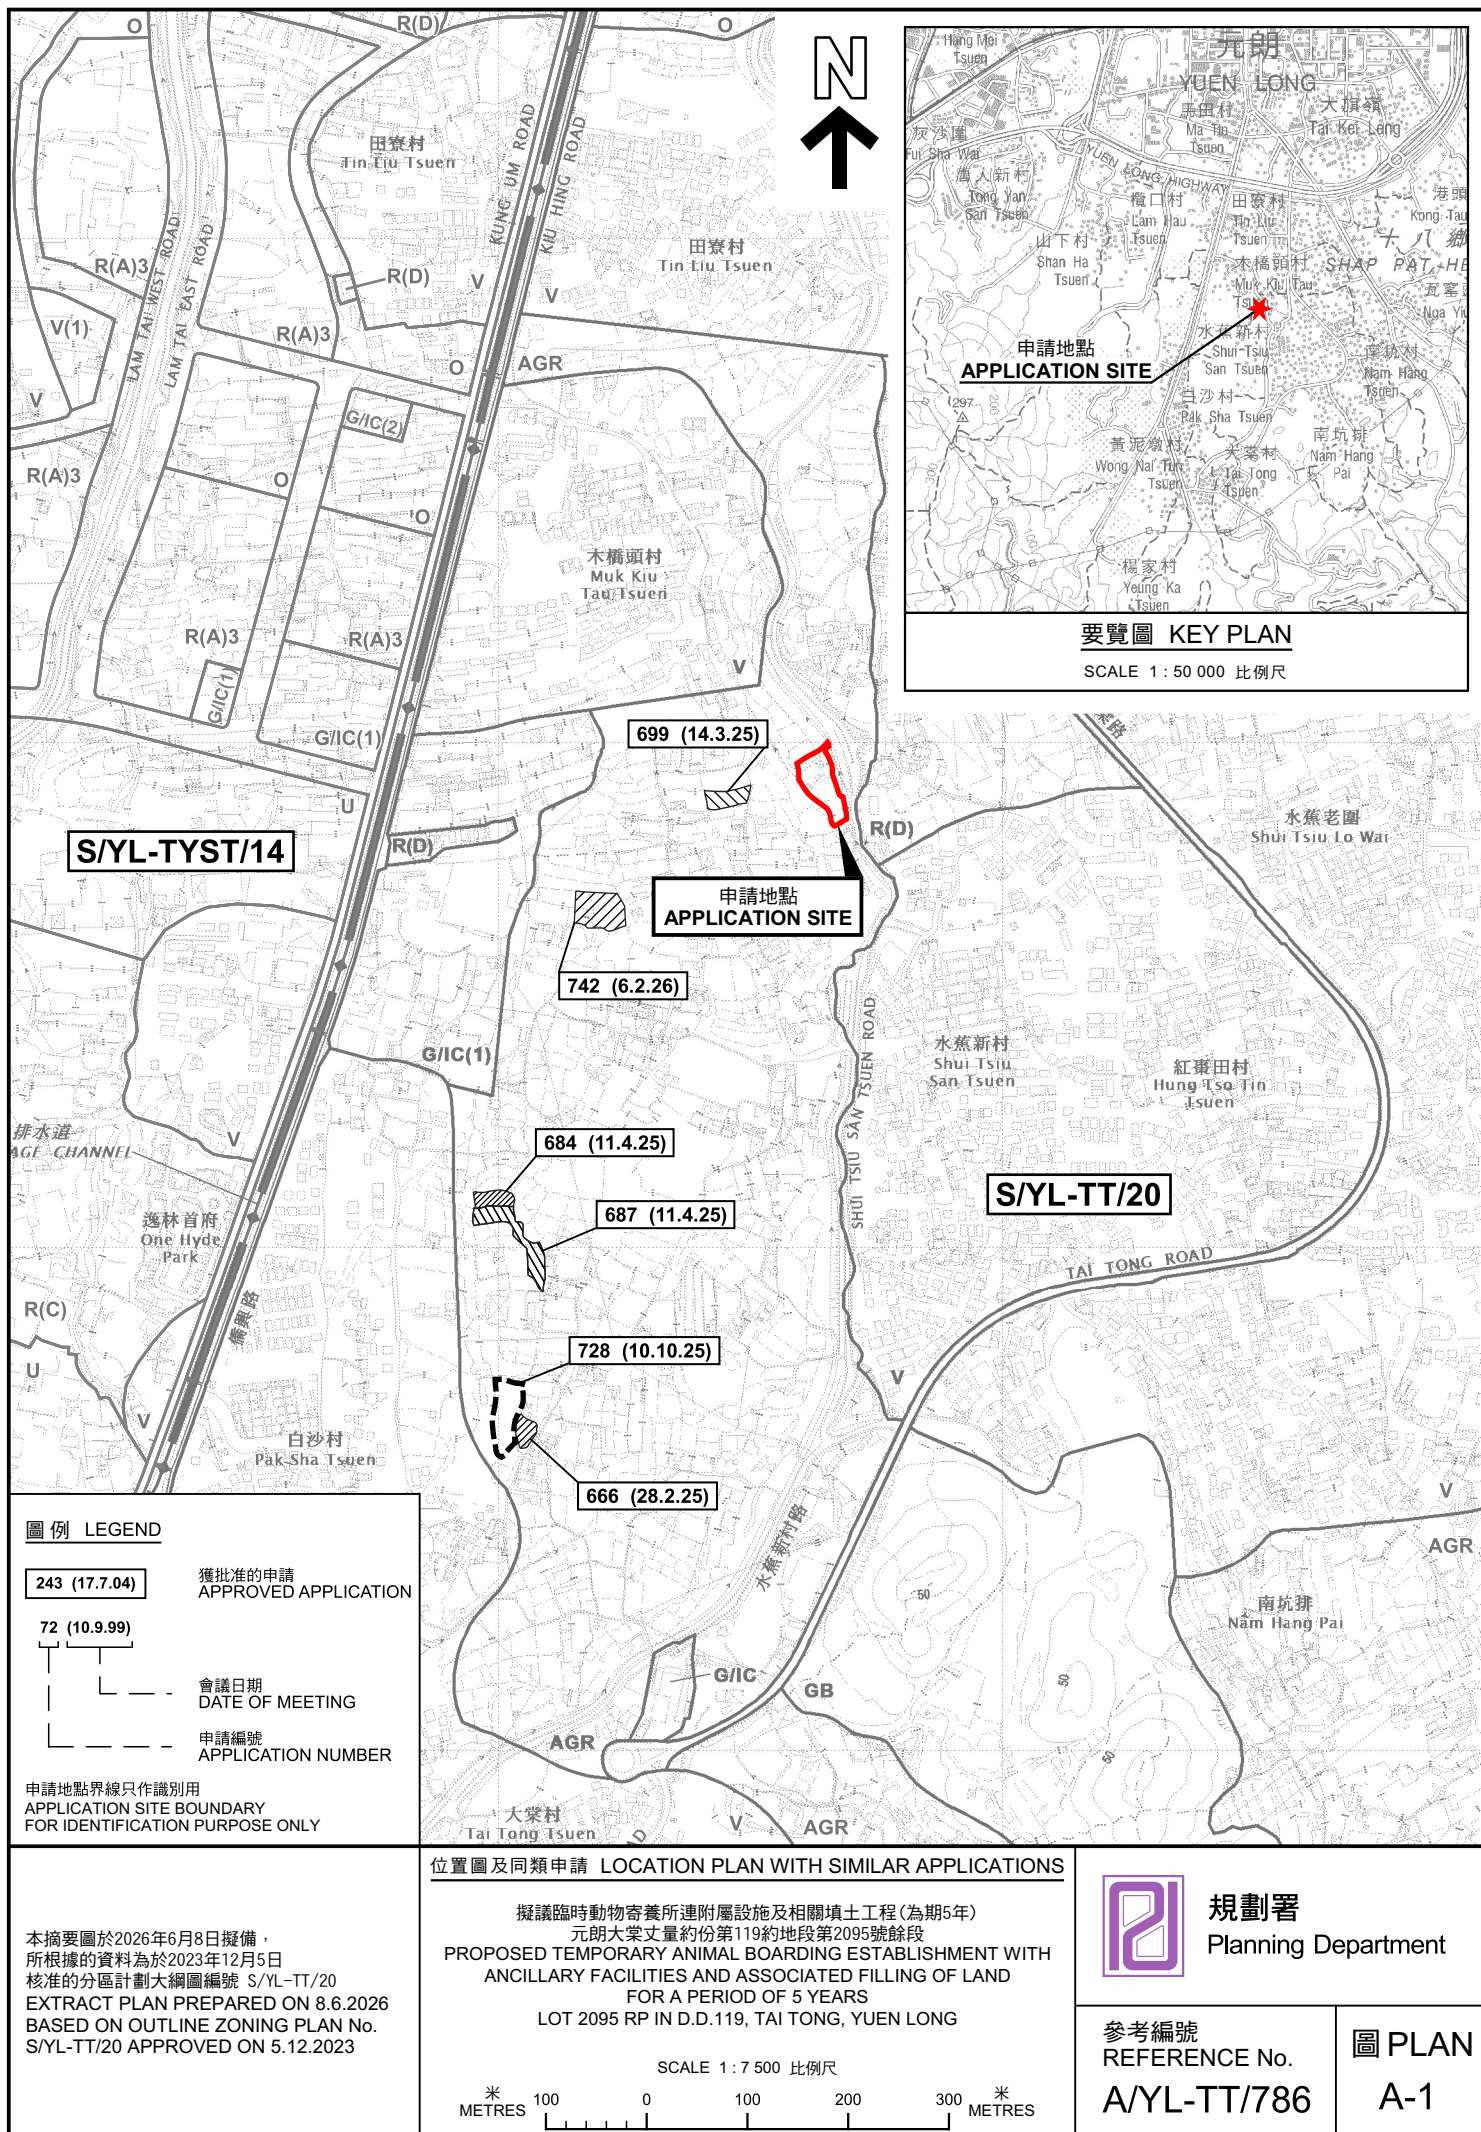

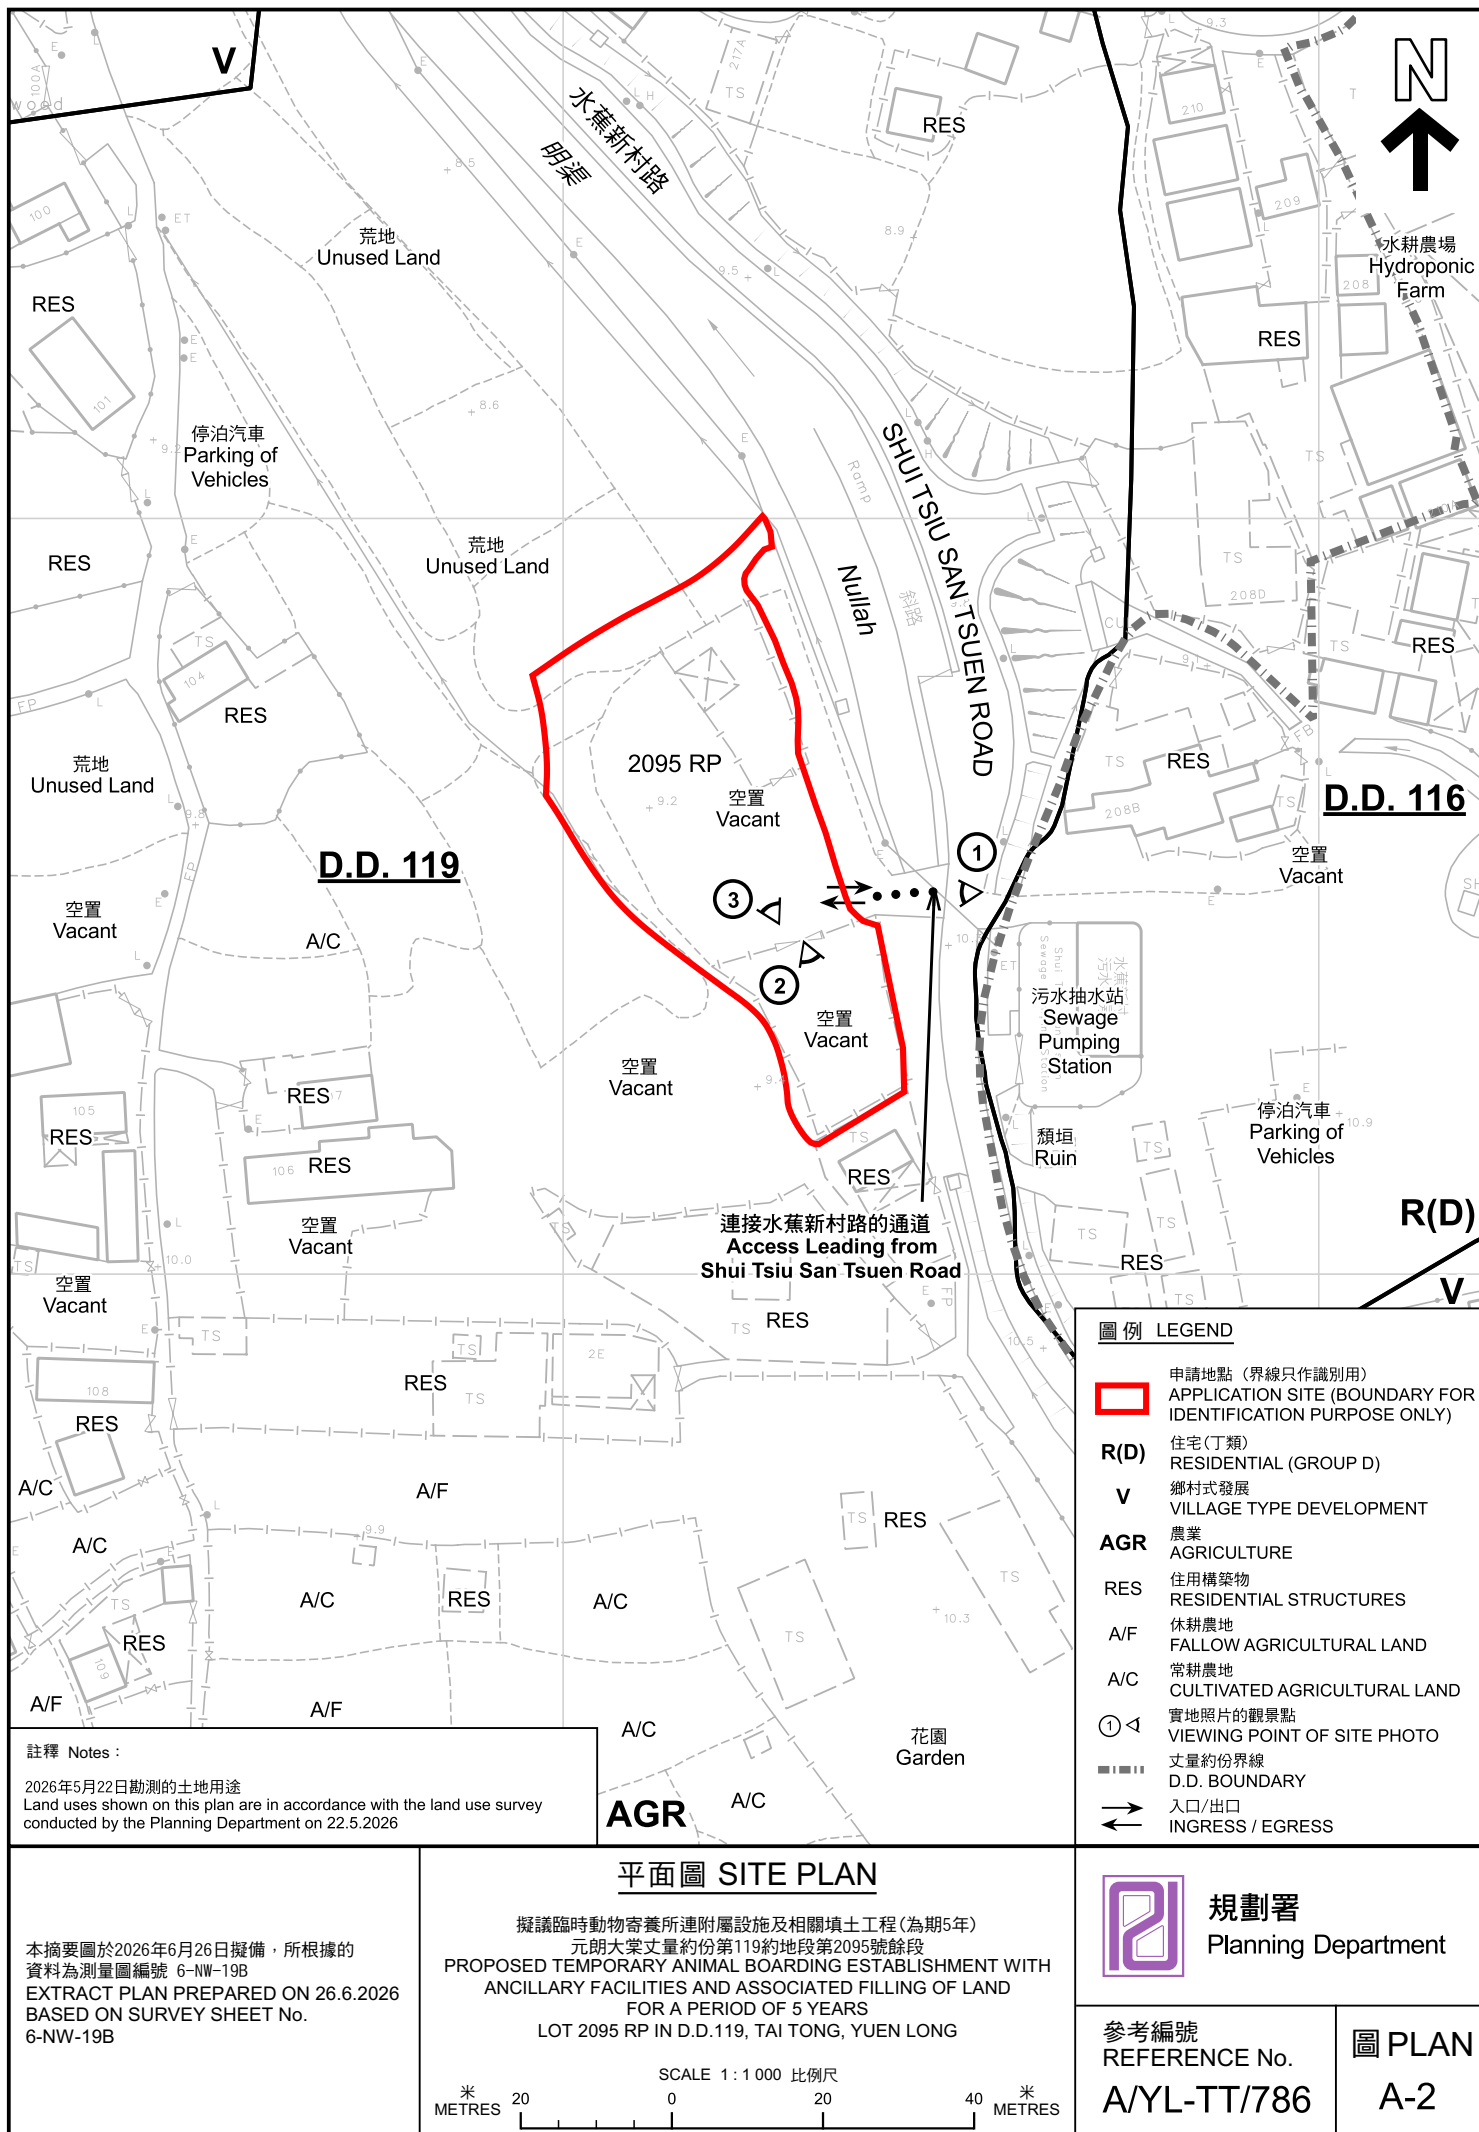

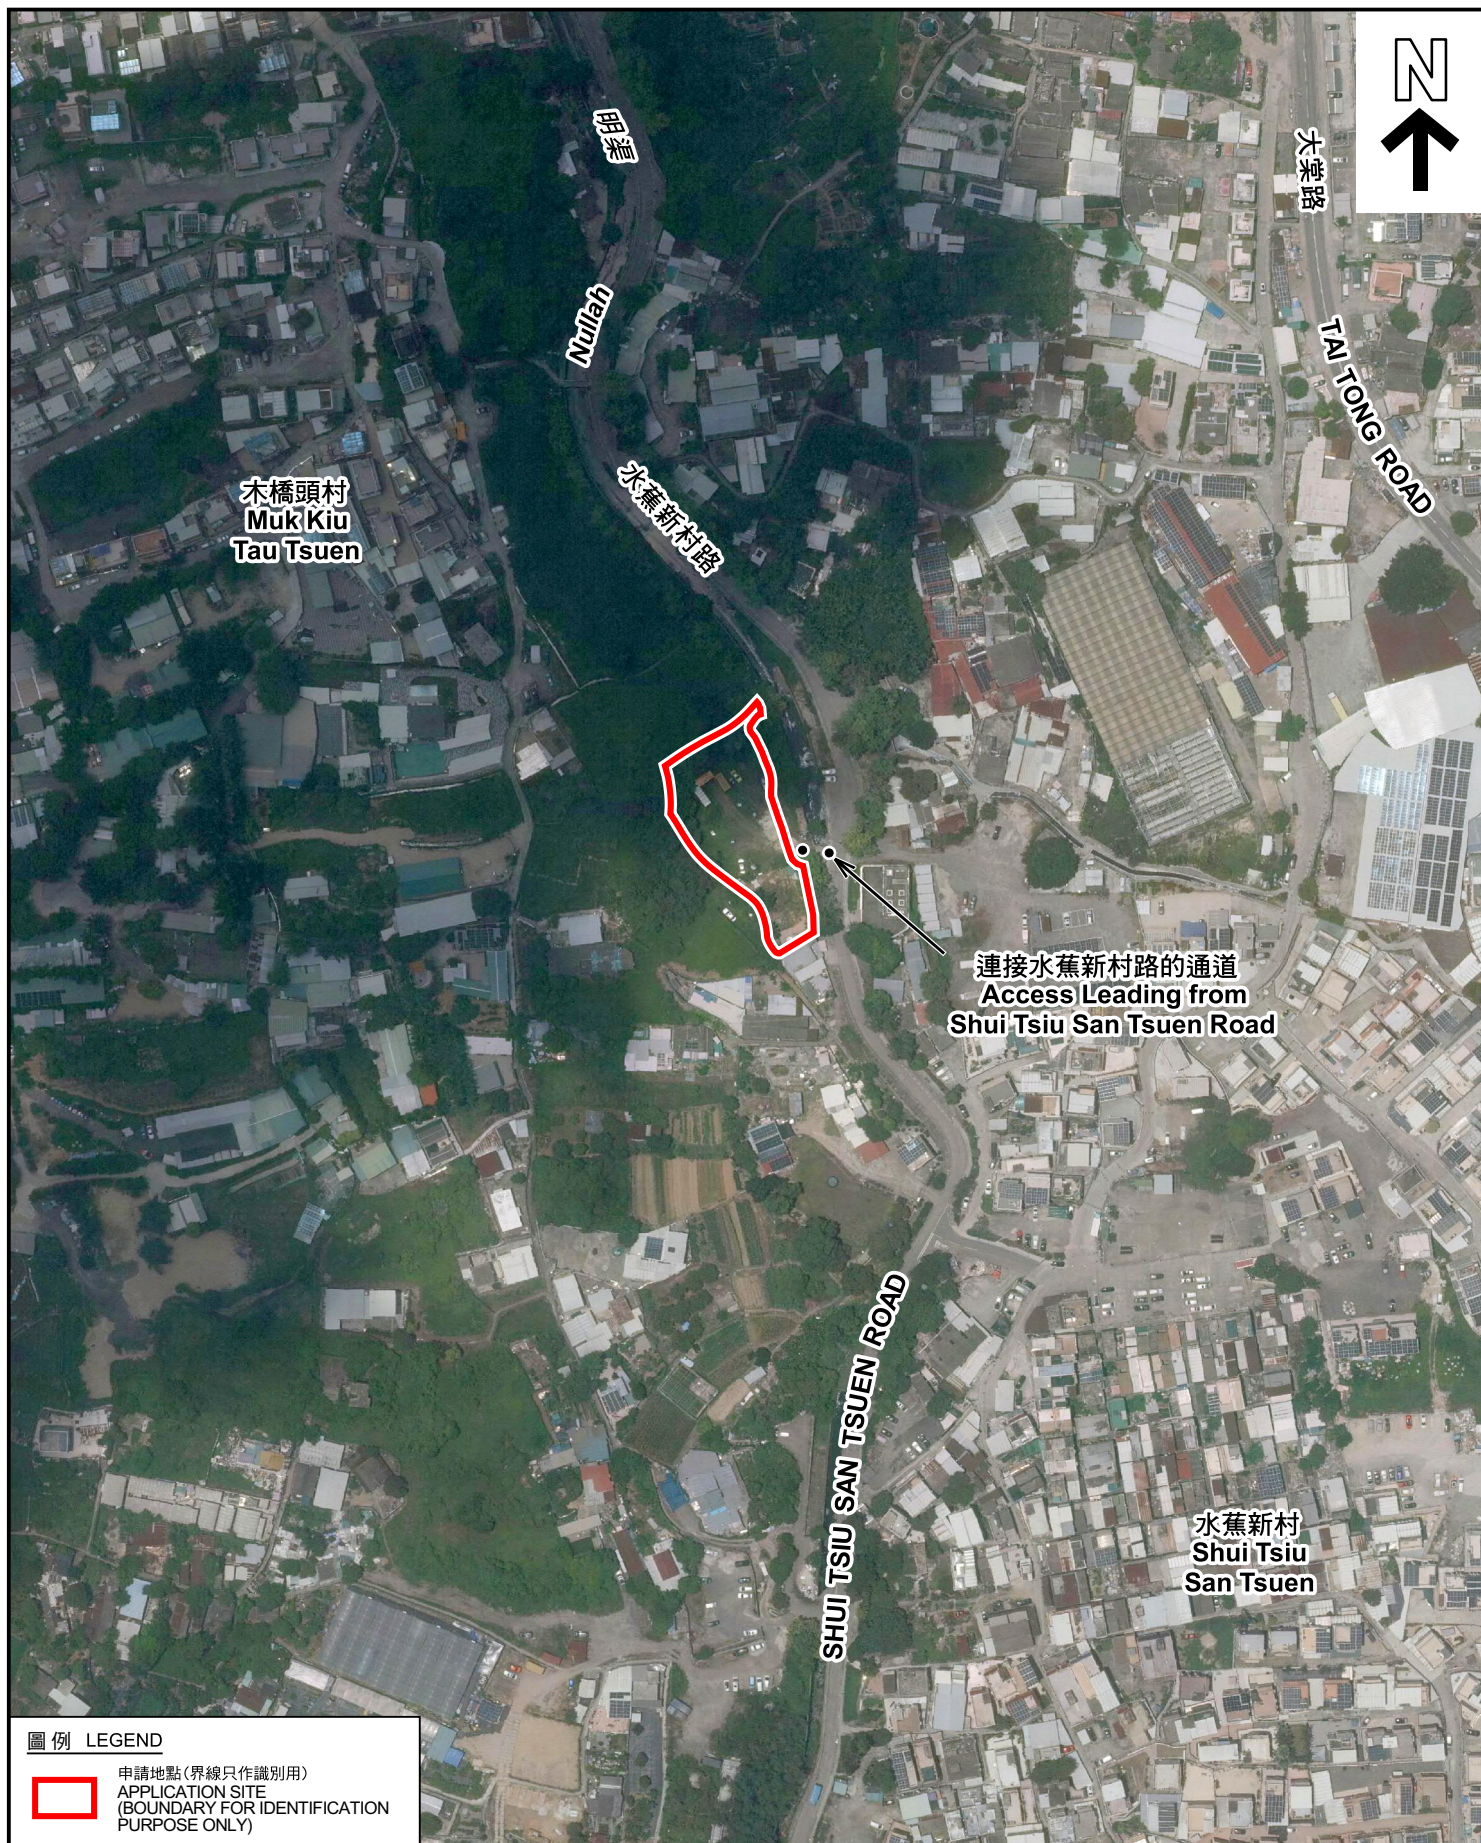

圖例 LEGEND



申請地點(界線只作識別用)
APPLICATION SITE
(BOUNDARY FOR IDENTIFICATION
PURPOSE ONLY)

本摘要圖於2026年6月10日擬備，所根據的資料為地政總署於2025年6月9日拍得的航攝照片編號 E257726C
EXTRACT PLAN PREPARED ON 10.6.2026
BASED ON AERIAL PHOTO No.
E257726C TAKEN ON 9.6.2025
BY LANDS DEPARTMENT

航攝照片 AERIAL PHOTO

擬議臨時動物寄養所連附屬設施及相關填土工程(為期5年)
元朗大棠丈量約份第119約地段第2095號餘段
PROPOSED TEMPORARY ANIMAL BOARDING ESTABLISHMENT WITH
ANCILLARY FACILITIES AND ASSOCIATED FILLING OF LAND
FOR A PERIOD OF 5 YEARS
LOT 2095 RP IN D.D.119, TAI TONG, YUEN LONG



規劃署
Planning Department

參考編號
REFERENCE No.
A/YL-TT/786

圖 PLAN
A-3



實地照片 SITE PHOTOS

擬議臨時動物寄養所連附屬設施及相關填土工程(為期5年)
元朗大棠丈量約份第119約地段第2095號餘段
PROPOSED TEMPORARY ANIMAL BOARDING ESTABLISHMENT WITH
ANCILLARY FACILITIES AND ASSOCIATED FILLING OF LAND
FOR A PERIOD OF 5 YEARS
LOT 2095 RP IN D.D.119, TAI TONG, YUEN LONG



規劃署
Planning Department

參考編號
REFERENCE No.
A/YL-TT/786

圖 PLAN
A-4

本圖於2026年6月24日擬備，所根據的資料為攝於2026年5月22日的實地照片
PLAN PREPARED ON 24.6.2026
BASED ON SITE PHOTOS
TAKEN ON 22.5.2026