


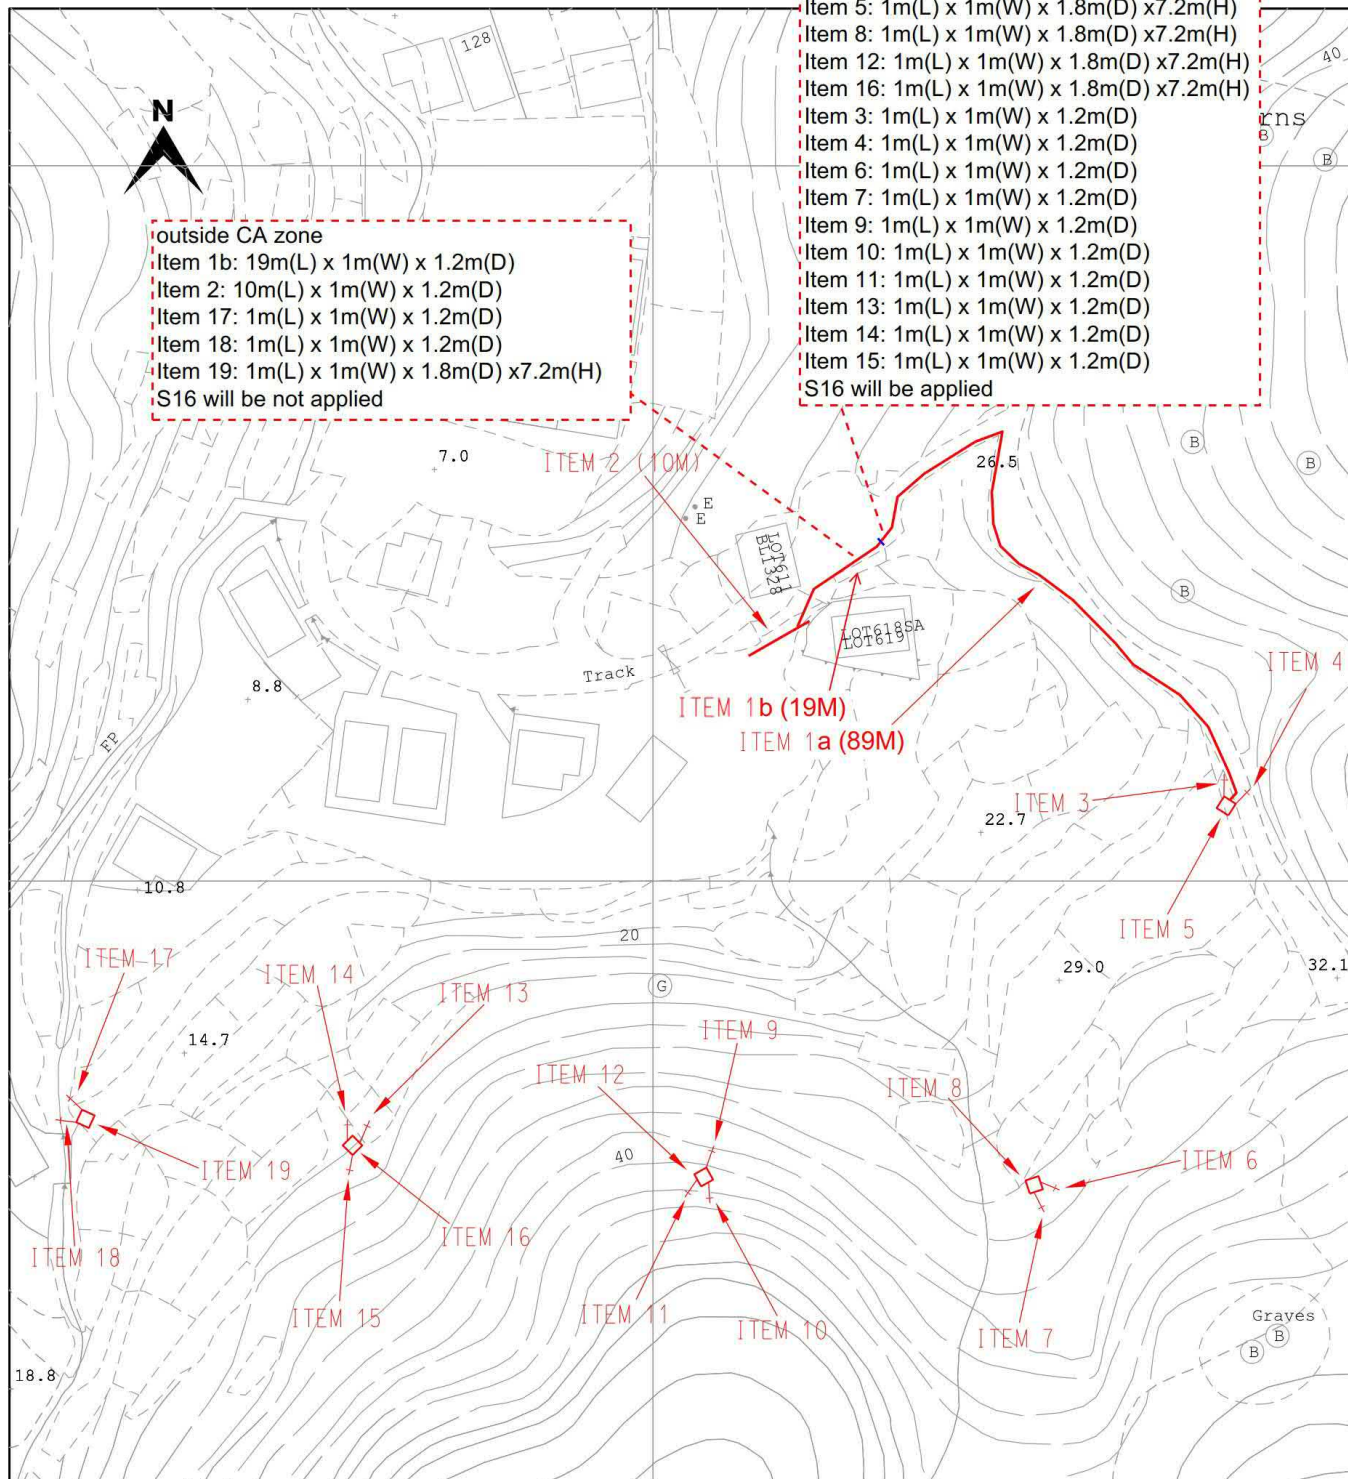

LEGEND

- PROPOSED TRENCH FOR LAYING / RECOVERING CABLE
- PROPOSED TRENCH FOR LAYING DUCTS
- PROPOSED CABLE THROUGH EXISTING DUCTS
- EXISTING PILLAR
- PROPOSED PILLAR 1.6M x 0.6M x 0.75M / CUTOFF BOX
- EXCAVATION FOR JOINTING / REPAIRING / INSPECTION CABLE
- EXISTING OVERHEAD LINE & POLE
- PROPOSED 11kV, LV, OHL, OF STEEL / WOODEN POLE
- OVERHEAD LINE & POLE TO BE REMOVED
- PROPOSED TREE TRIMMING / CUTTING
- EXISTING POLE MOUNTED TRANSFORMER
- PROPOSED POLE MOUNTED TRANSFORMER
- PROPOSED STAY / STAY POLE
- PROPOSED 3.6M(L) x 3.32M(W) x 2.7M(H) HV PILLAR

TITLE : LV CABLE LAYING, POLE & STAY ERECTION
AT NAM WAI
NEAR LOT618SA LOT 619
SAI KUNG

MAP NO : 11NE05B

DRAWN : H.Y. WONG

E/O NO :

CHECKED : W.Y. KWAN

REGION : WE

O.C. : SK

DATE : 23-10-2024

PROJECT REF. : SK2024-0049

SCALE : [REDACTED]


PLAN REF. : WESK2024-0049-01H

Map data reproduced with permission of the Director of Lands. (C) Hong Kong Information Classification: PROPRIETARY

(資料來源：申請人於 11.03.2026 呈交的資料)
(Source : Applicant's Submission of 11.03.2026)

參考編號
REFERENCE No.
A/SK-HH/85


繪圖
DRAWING
A-1

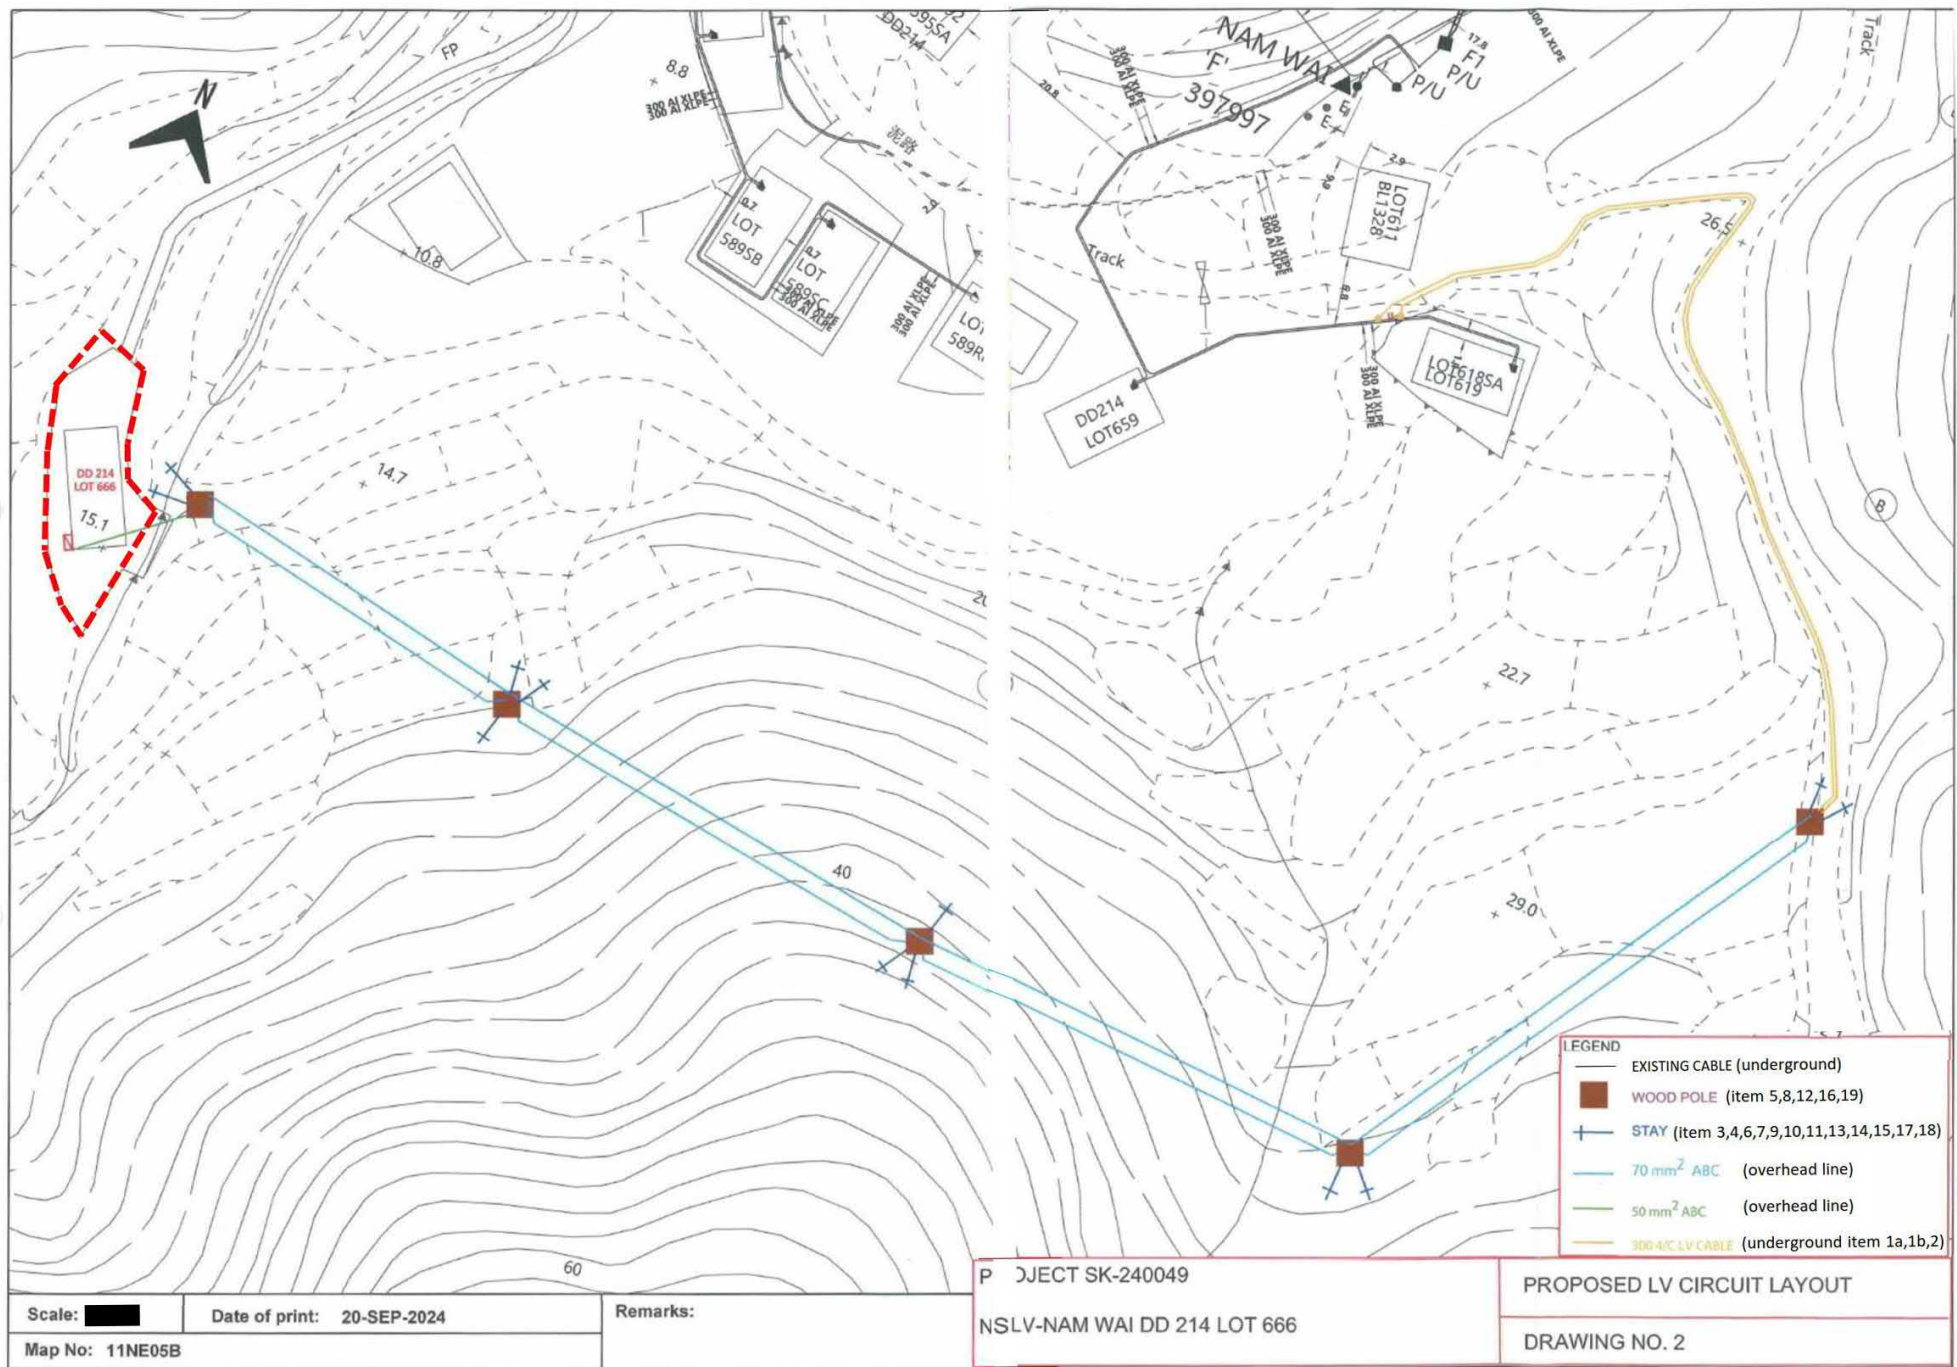

(資料來源：申請人於 04.03.2026 呈交的資料)
(Source : Applicant's Submission of 04.03.2026)

參考編號
REFERENCE No.
A/SK-HH/85

繪圖
DRAWING
A-2

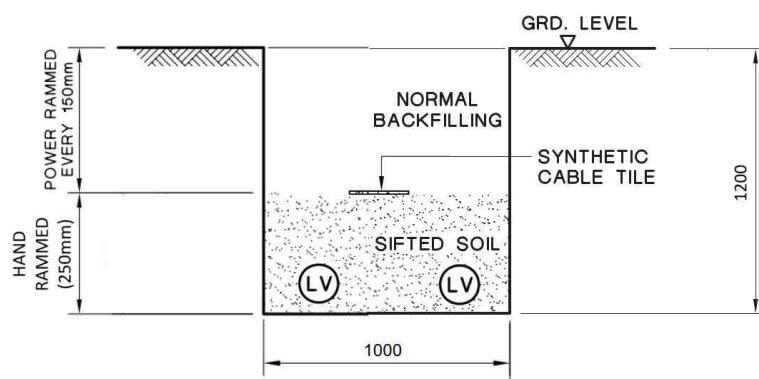

TYPICAL CABLE TRENCH FOR CABLE

LEGEND :

Ⓒ CABLE

NOTES:

1. ALL SOIL BACKFILLING BENEATH CABLE TILES SHALL BE SIFTED THROUGH 12mm WIRE MESH.
2. ALL DIMENSIONS ARE IN mm.

C GENERAL REVISION		B GENERAL REVISION		A SYNTHETIC CABLE TILE SPECIFIED											
CLP 中電				REVS.	16-2-04	18-6-07	28-6-07								
					A	B	C	D	E	F	G	H	J	K	L
				INITIAL	C.Y.IP	W.B.LEE	Y.K.MAN								
DRAWN: S.C.T. CHECKED: K. K. LEUNG CHECKED: K. K. LEUNG SHEET(S) IN SET: 1				TITLE :											
				TYPICAL CABLE TRENCH Item 1a											
				PROJECT NO.						CONTRACT NO.					
ASSET MANAGEMENT				DRG. NO. T G E N 2 5 5 0 0 D E 3 3 0 0 0 2 0 1 C A											


ALL RIGHTS RESERVED AND REPRODUCTION IN ANY FORM MUST BE APPROVED BY CLP POWER

(資料來源：申請人於 04.03.2026 呈交的資料)
 (Source : Applicant's Submission of 04.03.2026)

參考編號 REFERENCE No. A/SK-HH/85	繪圖 DRAWING A-3
-------------------------------------	----------------------


NOMINAL POLE LENGTH

9m

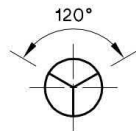

VIEW A'

VIEW A'

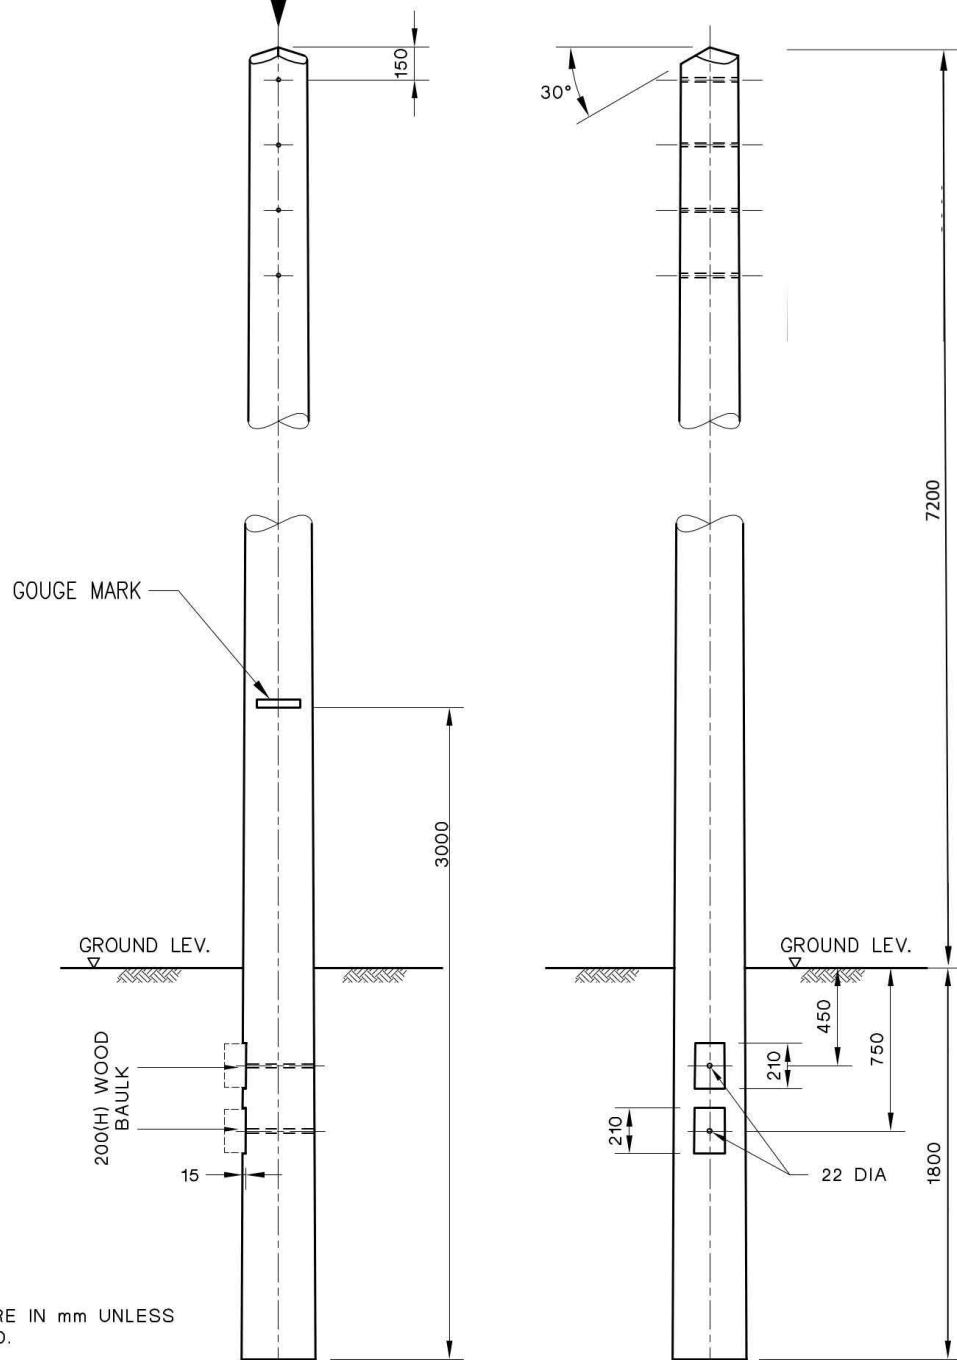**NOTE:**

ALL DIMENSIONS ARE IN mm UNLESS OTHERWISE STATED.

THIS DWG. SUPERSEDES DWG NO. ESC/G/96-69

G GOUGE MARK UPDATED TO 3m

F ADDITIONAL BAULK, GOUGE MARK MEASUREMENT INCREASED

CLP 中電

DRAWN: S.C.T.

CHECKED: Y.N.S.

SCALE: N.T.S.

APPROVED:

SHEET(S) IN SET: 1

REVS.	28.10.02	28.1.03	8.10.04	30.09.15	05.08.16	13.03.17	01.06.17				
	A	B	C	D	E	F	G	H	J	K	L
INITIAL	HCCHOW	HCCHOW	F.C.	S.K.LAU	K.L.CHAN	K.L.CHAN	K.L.CHAN				

TITLE :

LV OHL WOOD POLE

Item 5,8,12,16

PROJECT NO.

CONTRACT NO.

ASSET MANAGEMENT

DRG. NO. T G E N 5 1 2 2 0 D E 3 3 0 0 2 4 0 1 G A

INFORMATION CLASS: PROPRIETARY

ALL RIGHTS RESERVED AND REPRODUCTION IN ANY FORM MUST BE APPROVED BY CLP POWER

(資料來源：申請人於 04.03.2026 呈交的資料)
(Source : Applicant's Submission of 04.03.2026)

參考編號

REFERENCE No.

A/SK-HH/85

繪圖

DRAWING


A-4

INFORMATION CLASS: PROPRIETARY

ALL RIGHTS RESERVED AND REPRODUCTION IN ANY FORM MUST BE APPROVED BY CLP POWER

(資料來源：申請人於 04.03.2026 呈交的資料)
(Source : Applicant's Submission of 04.03.2026)

參考編號 REFERENCE No. A/SK-HH/85	繪圖 DRAWING A-5
--	-----------------------------

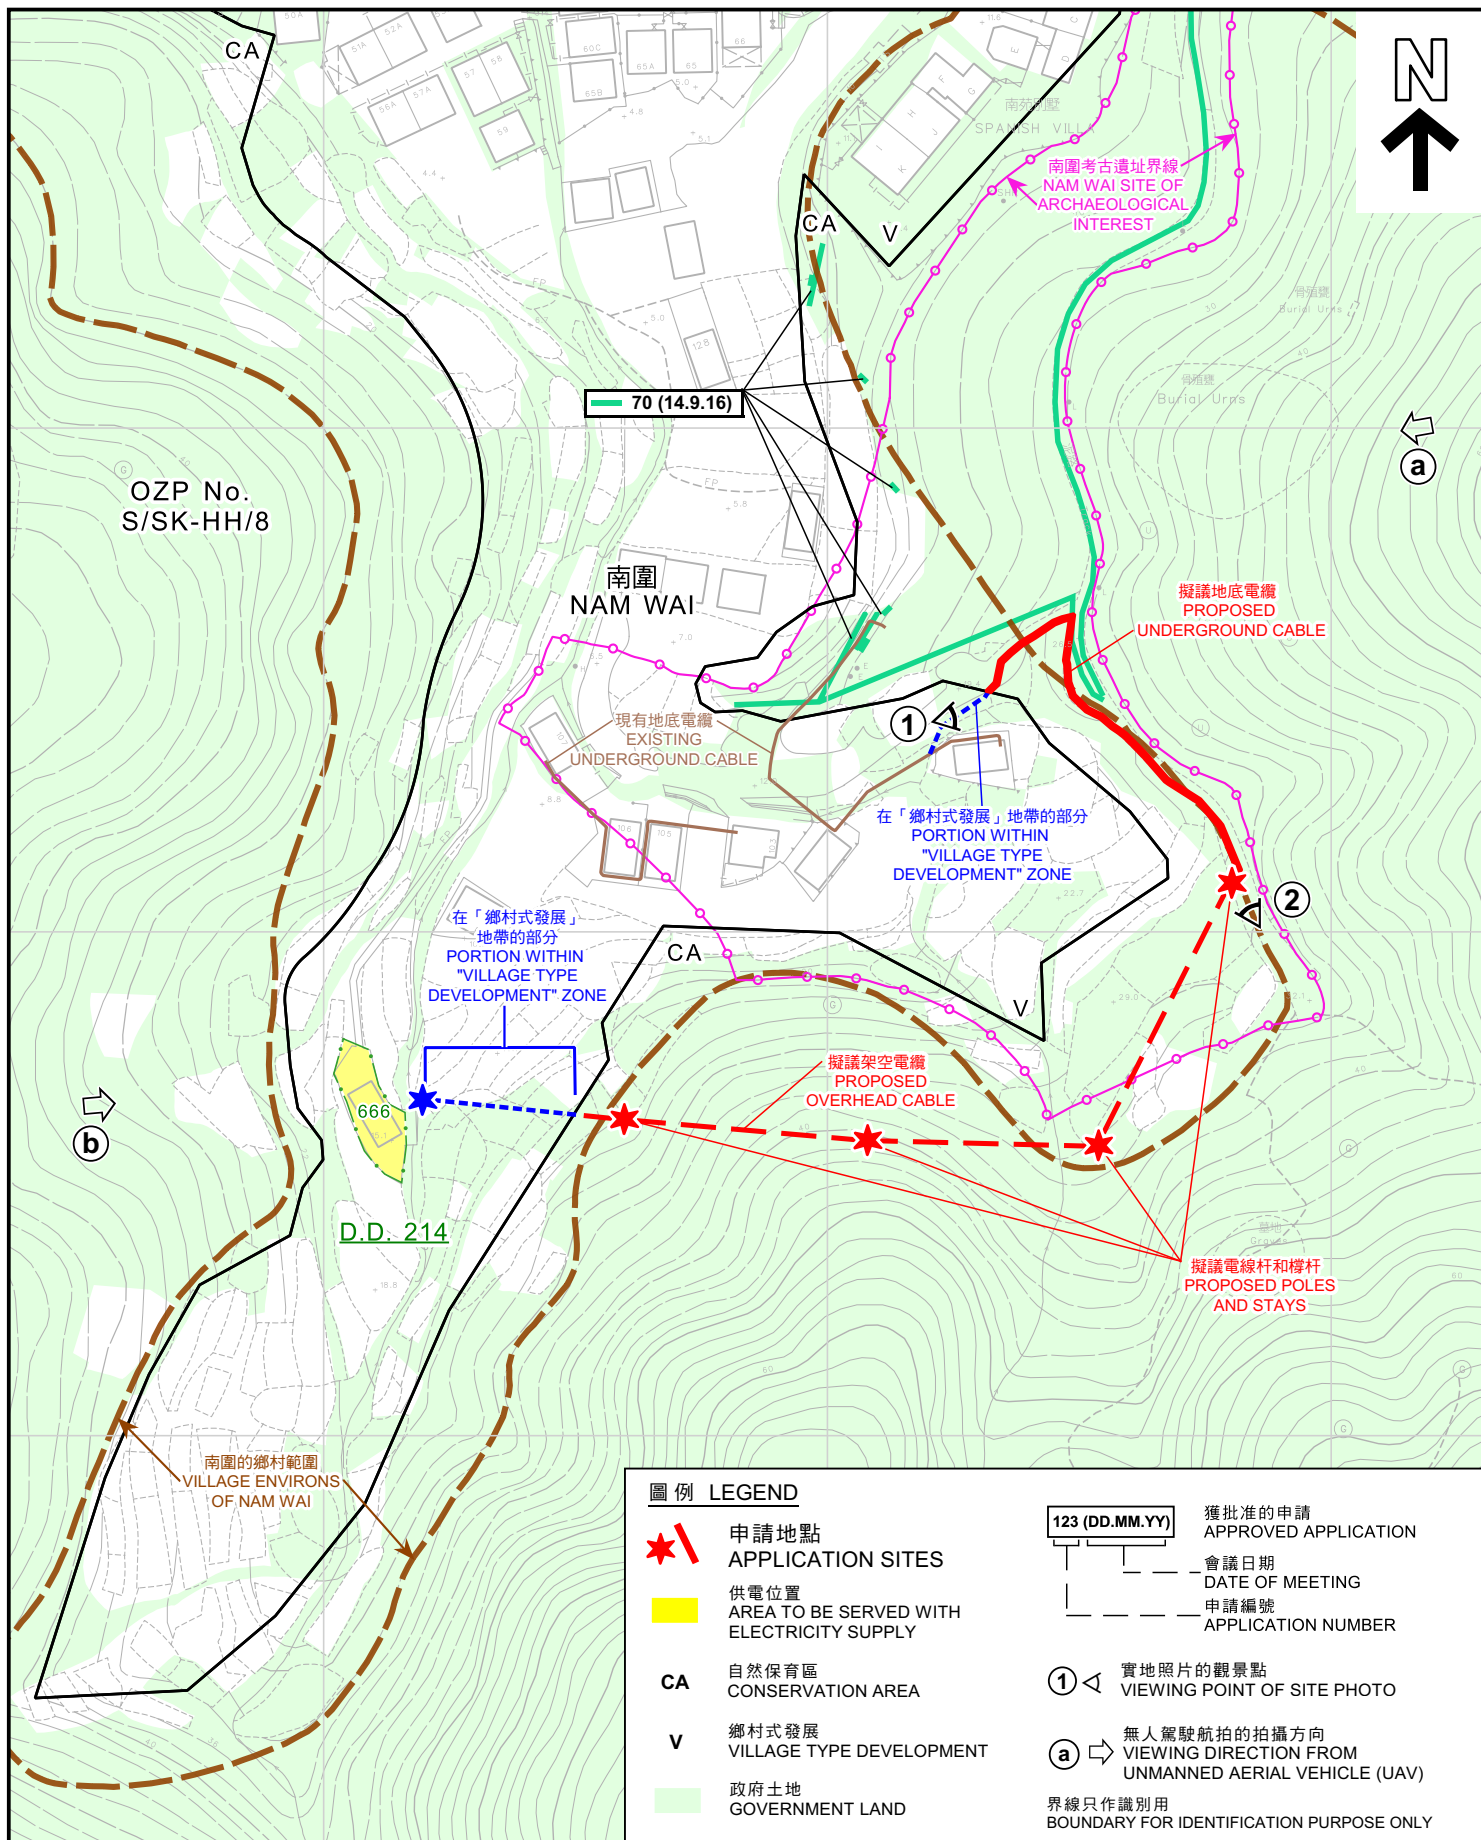

本摘要圖於2026年7月20日擬備，
所根據的資料為測量圖編號
11-NE-5B

EXTRACT PLAN PREPARED ON 20.7.2026
BASED ON SURVEY SHEET No.
11-NE-5B


平面圖 SITE PLAN
擬議公用事業設施裝置
(地底電纜、架空電纜、撐桿和電線桿)及相關挖土工程
西貢丈量約份第214約近南圍的政府土地
PROPOSED PUBLIC UTILITY INSTALLATION
(UNDERGROUND CABLE, OVERHEAD CABLE, STAYS AND POLES)
AND ASSOCIATED EXCAVATION OF LAND
GOVERNMENT LAND IN D.D. 214, NEAR NAM WAI, SAI KUNG
SCALE 1:1 500 比例尺
米 METRES 20 0 20 40 60 米 METRES



規劃署
Planning Department

參考編號
REFERENCE No.
A/SK-HH/85

圖 PLAN
A-2

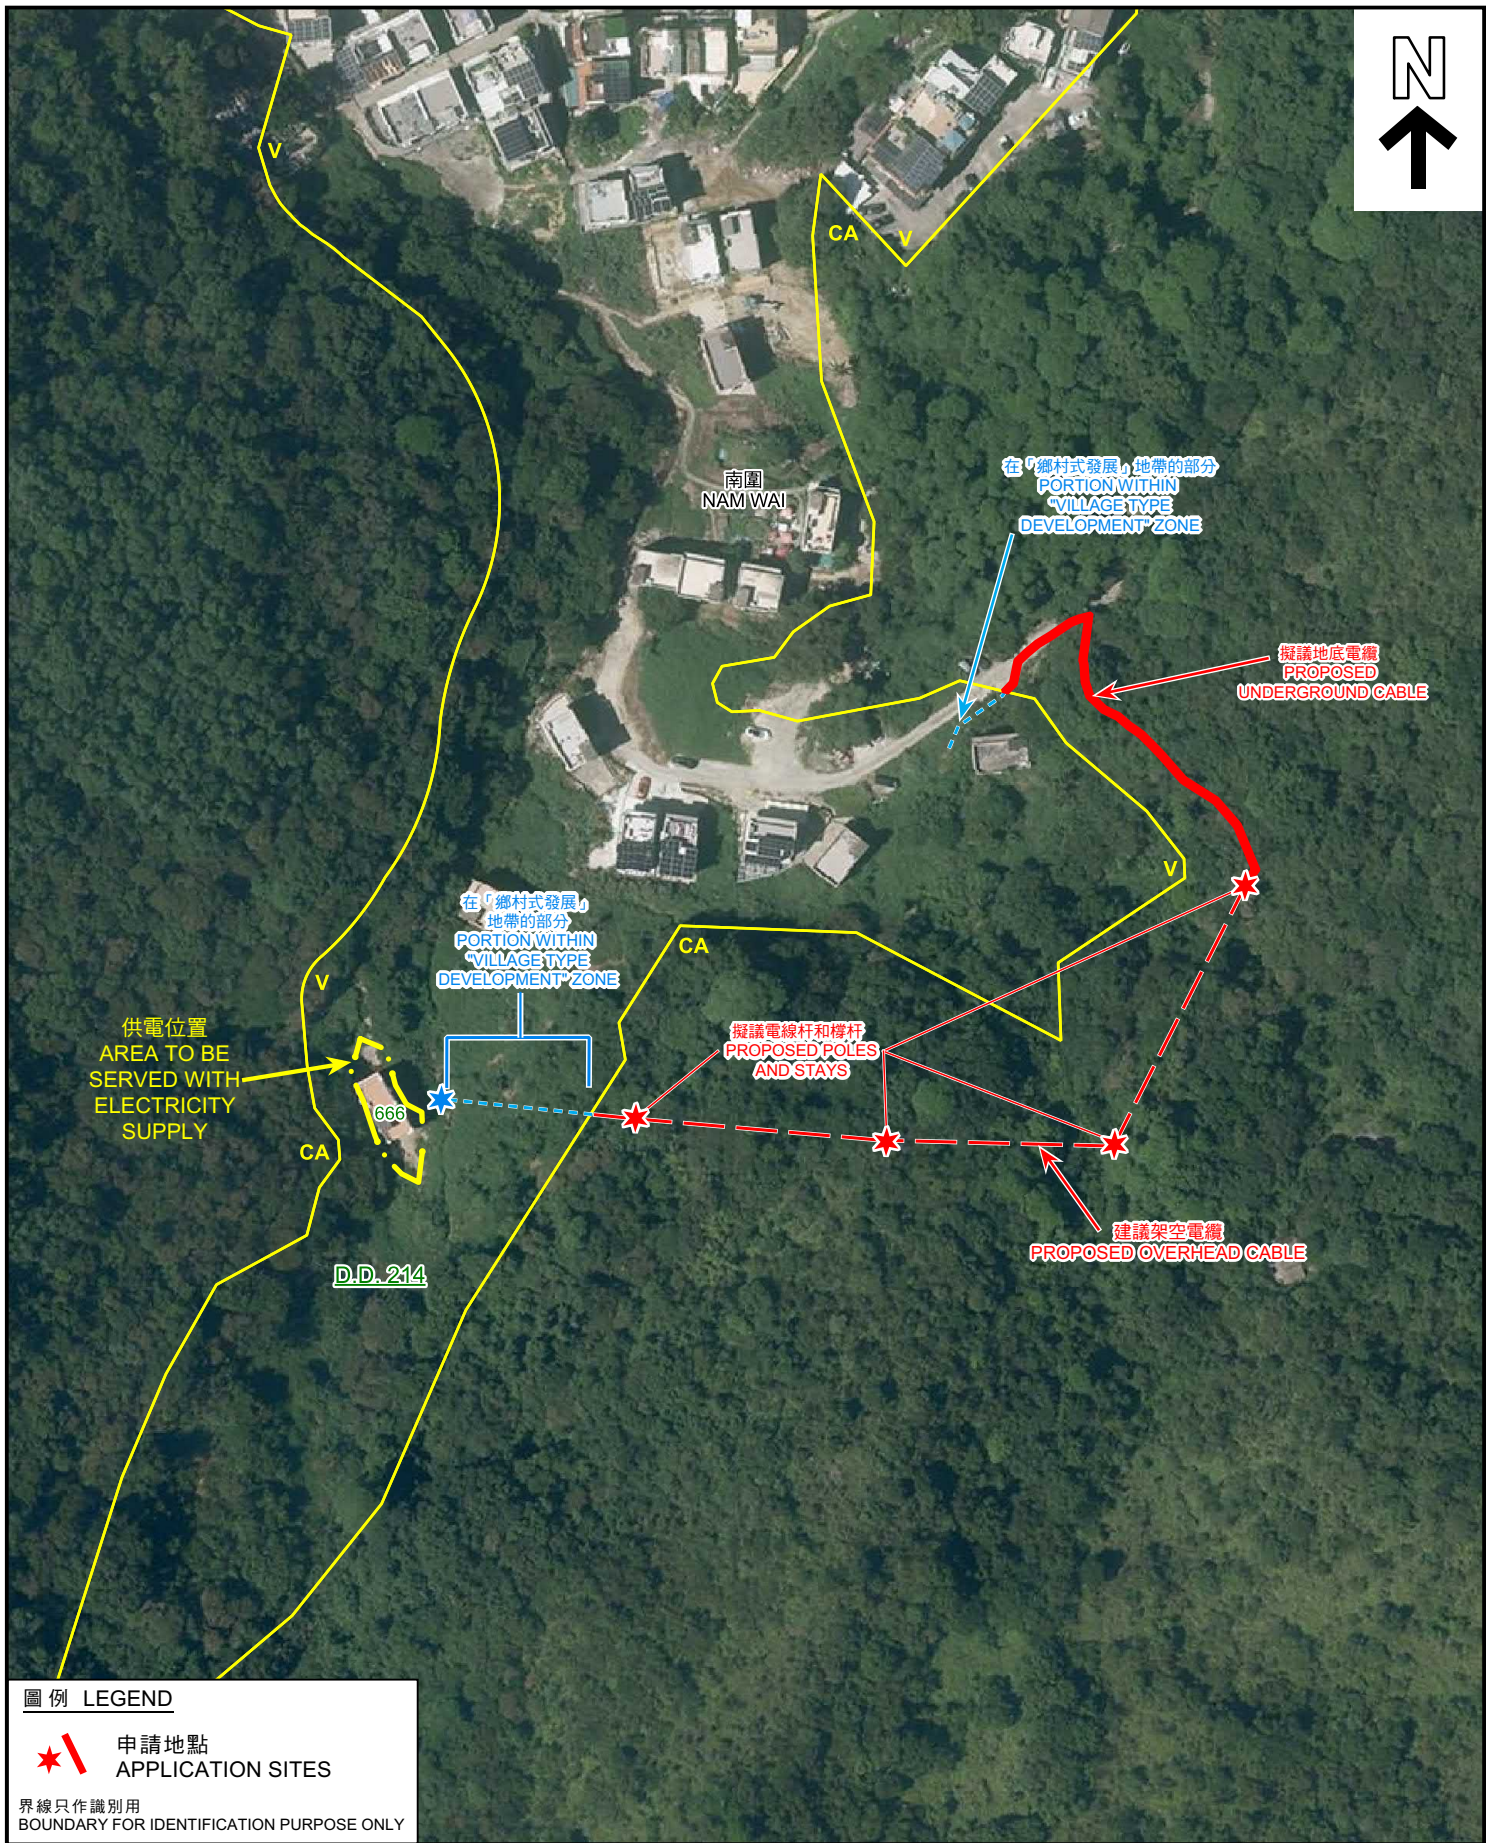

 申請地點
APPLICATION SITES

本摘要圖於2026年7月20日擬備，所根據的資料為地政總署於2025年9月13日拍得的航攝照片編號E261532C

EXTRACT PLAN PREPARED ON 20.7.2026
BASED ON AERIAL PHOTO No. E261532C
TAKEN ON 13.9.2025
BY LANDS DEPARTMENT

擬議公用事業設施裝置
(地底電纜、架空電纜、撐桿和電線桿)及相關挖土工程
西貢丈量約份第 2 1 4 約近南圍的政府土地

PROPOSED PUBLIC UTILITY INSTALLATION
(UNDERGROUND CABLE, OVERHEAD CABLE, STAYS AND POLES)
AND ASSOCIATED EXCAVATION OF LAND
GOVERNMENT LAND IN D.D. 214, NEAR NAM WAI, SAI KUNG



PLAN
A-3

1



2



界線只作識別用
BOUNDARY FOR IDENTIFICATION PURPOSE ONLY

實地照片 SITE PHOTO

擬議公用事業設施裝置
(地底電纜、架空電纜、撐桿和電線桿) 及相關挖土工程
西貢丈量約份第 2 1 4 約近南圍的政府土地

PROPOSED PUBLIC UTILITY INSTALLATION
(UNDERGROUND CABLE, OVERHEAD CABLE, STAYS AND POLES)
AND ASSOCIATED EXCAVATION OF LAND
GOVERNMENT LAND IN D.D. 214, NEAR NAM WAI, SAI KUNG



規劃署
Planning Department

本圖於2026年7月17日擬備，所根據的資料
為攝於2026年3月13日的實地照片
PLAN PREPARED ON 17.7.2026
BASED ON SITE PHOTOS
TAKEN ON 13.3.2026


參考編號
REFERENCE No.
A/SK-HH/85

圖 PLAN
A-4a

a

擬議架空電纜
PROPOSED
OVERHEAD CABLE

擬議電線杆和撐杆
PROPOSED POLES
AND STAYS

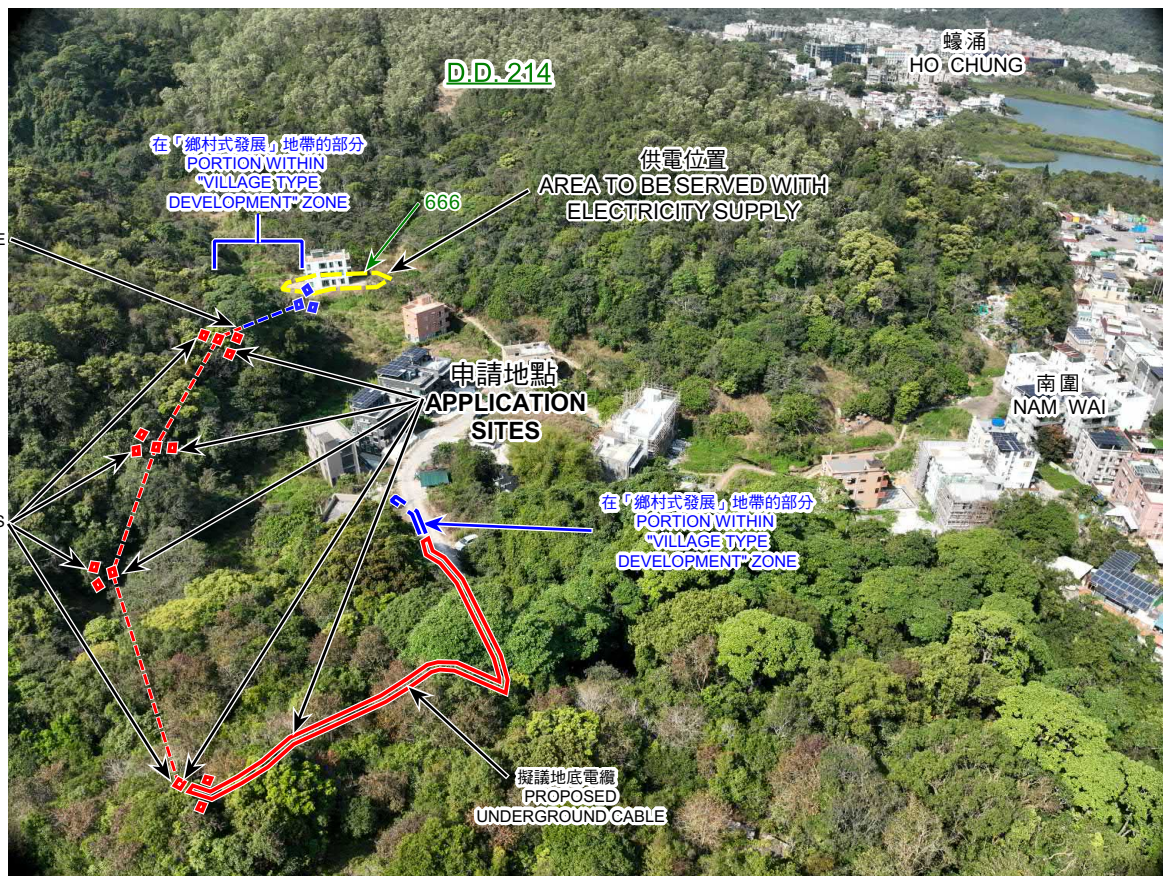

b

擬議地底電纜
PROPOSED
UNDERGROUND CABLE

在「鄉村式發展」地帶的部分
PORTION WITHIN
'VILLAGE TYPE
DEVELOPMENT' ZONE

南圍
NAM WAI

申請地點
APPLICATION
SITES

擬議電線杆和撐杆
PROPOSED POLES
AND STAYS

擬議架空電纜
PROPOSED OVERHEAD CABLE

在「鄉村式發展」地帶的部分
PORTION WITHIN
'VILLAGE TYPE
DEVELOPMENT' ZONE

供電位置
AREA TO BE SERVED WITH
ELECTRICITY SUPPLY

666

D.D. 214

界線只作識別用
BOUNDARY FOR IDENTIFICATION PURPOSE ONLY

實地照片 SITE PHOTO

擬議公用事業設施裝置
(地底電纜、架空電纜、撐桿和電線桿)及相關挖土工程
西貢丈量約份第214約近南圍的政府土地

PROPOSED PUBLIC UTILITY INSTALLATION
(UNDERGROUND CABLE, OVERHEAD CABLE, STAYS AND POLES)
AND ASSOCIATED EXCAVATION OF LAND
GOVERNMENT LAND IN D.D. 214, NEAR NAM WAI, SAI KUNG



規劃署
Planning Department

本圖於2026年7月20日擬備，所根據的資料
為攝於2026年3月13日的實地照片
PLAN PREPARED ON 20.7.2026
BASED ON SITE PHOTOS
TAKEN ON 13.3.2026

參考編號
REFERENCE No.
A/SK-HH/85

圖 PLAN
A-4b