


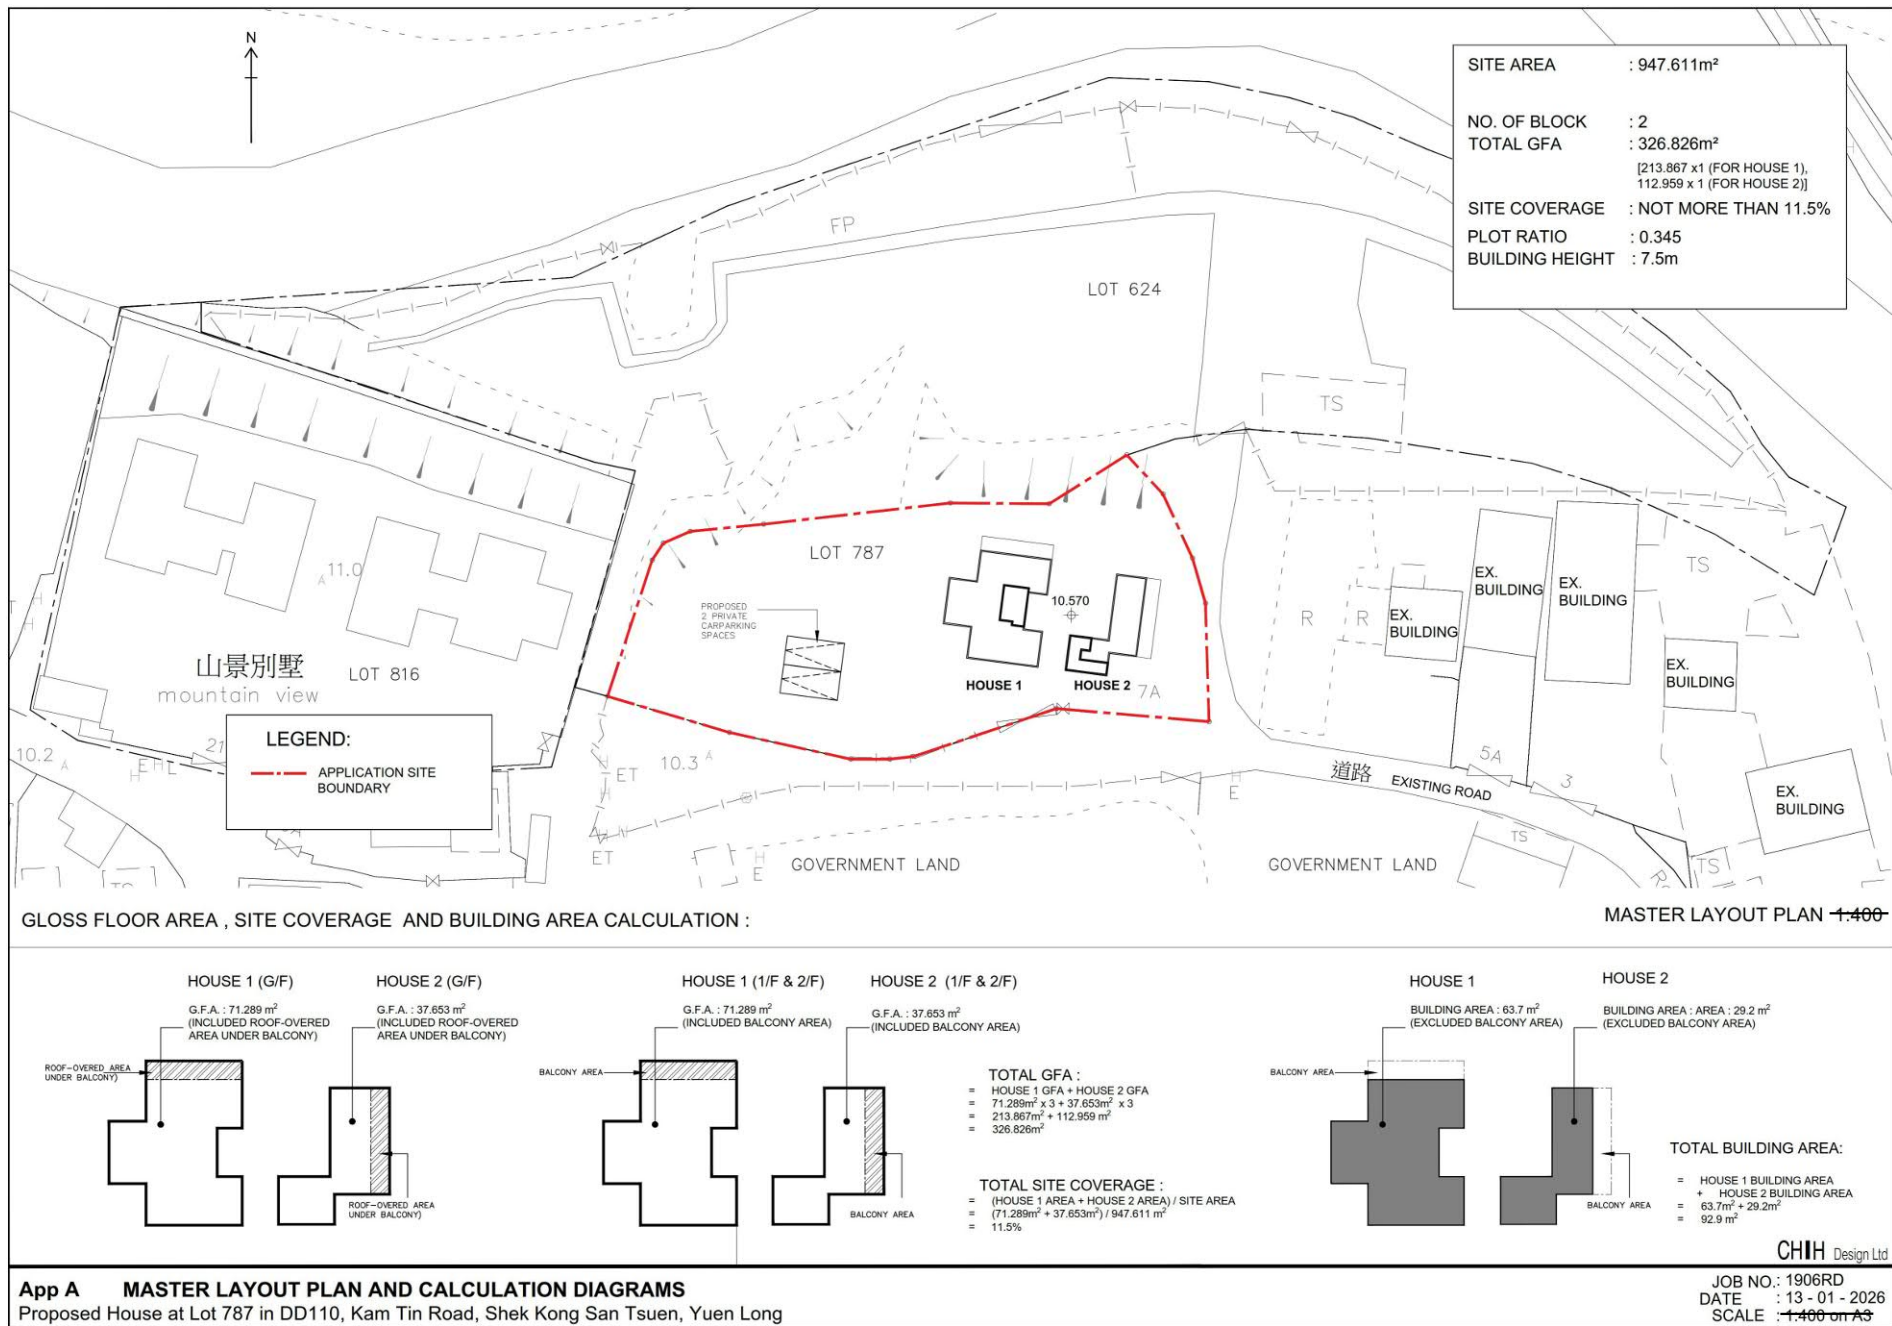

(摘錄自申請人於 27.5.2026 呈交的進一步資料)
(Extract from Applicant's Further
Information Submitted on 27.5.2026)

參考編號
REFERENCE No.
A/YL-KTN/1207


繪圖
DRAWING
A - 1



(摘錄自申請人於 27.5.2026 呈交的進一步資料)
(Extract from Applicant's Further
Information Submitted on 27.5.2026)

參考編號
REFERENCE No.
A/YL-KTN/1207


繪圖
DRAWING
A - 2

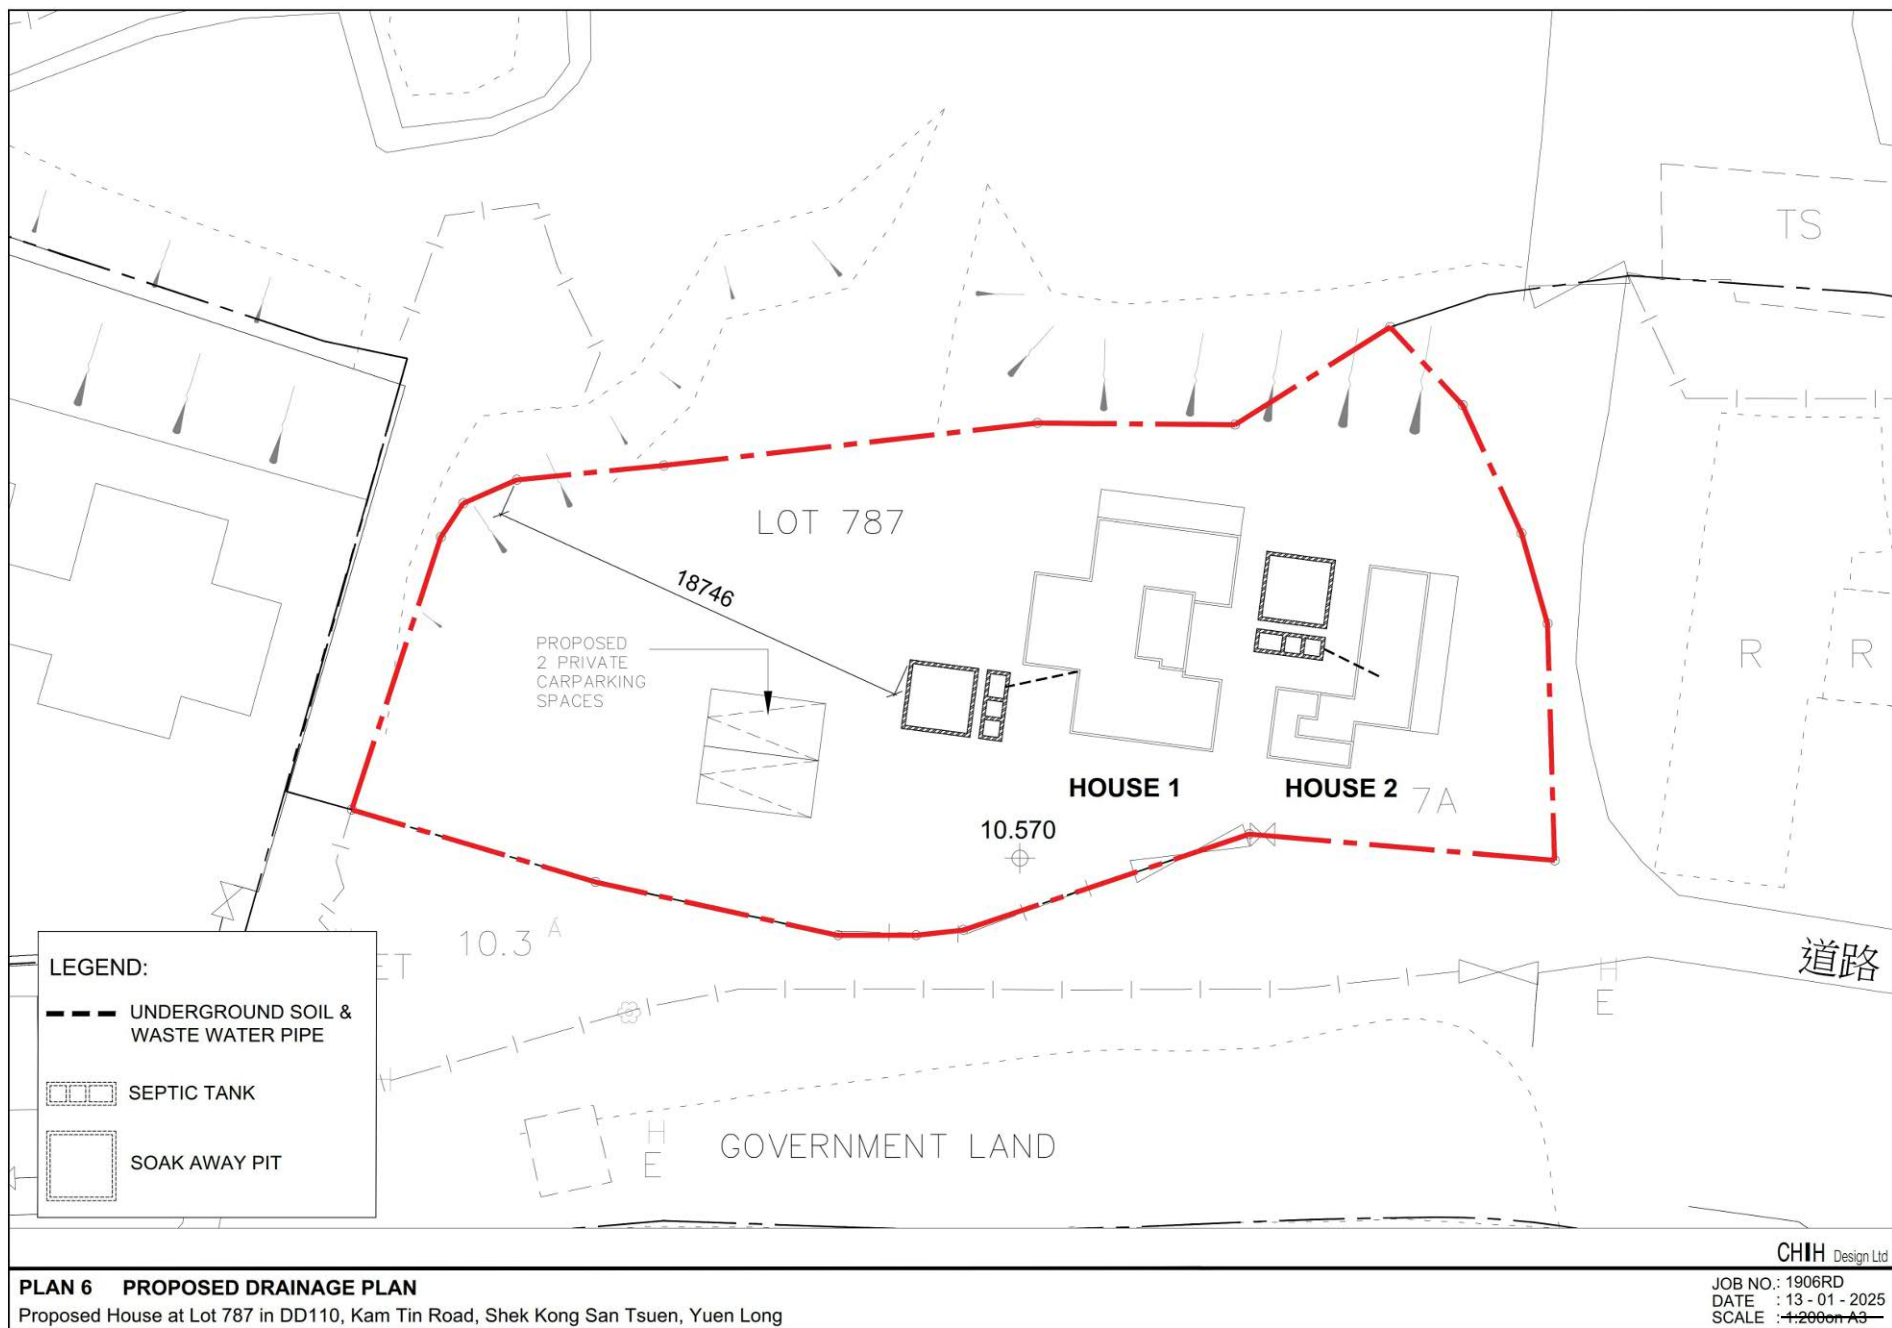

(摘錄自申請人於 27.1.2026 呈交的申請書)
 (Extract from Applicant's
 Submission of 27.1.2026)

參考編號
 REFERENCE No.
 A/YL-KTN/1207

繪圖
 DRAWING
 A - 3

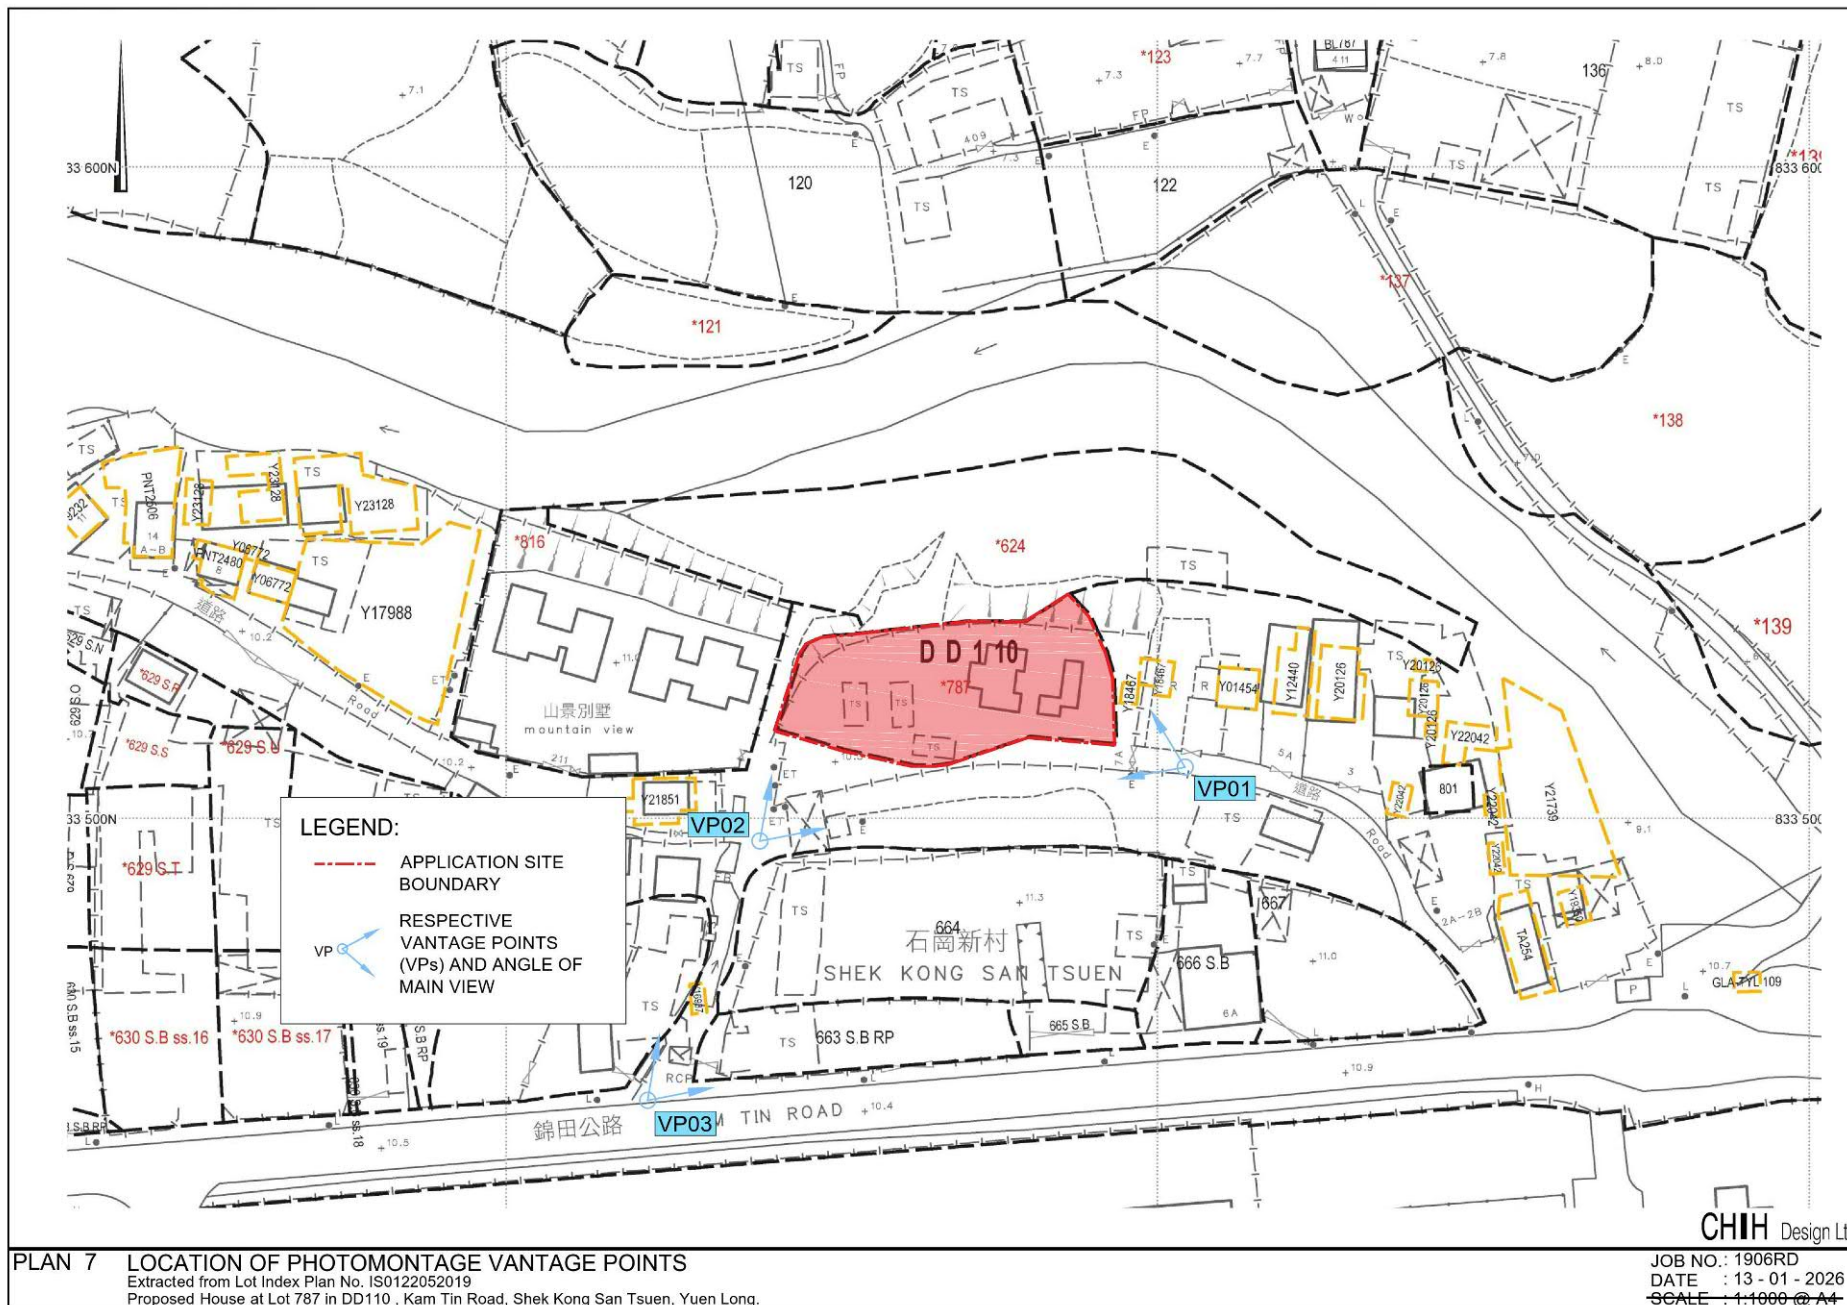

(摘錄自申請人於 27.1.2026 呈交的申請書)
 (Extract from Applicant's
 Submission of 27.1.2026)

參考編號
 REFERENCE No.
 A/YL-KTN/1207

繪圖
 DRAWING
 A - 4

Existing
Situation



Proposed
Scheme



CHIH Design Ltd

PLAN 8 VANTAGE POINT 1

PROPOSED HOUSE at Lot 787 in DD110, Kam Tin Road, Shek Kong San Tsuen, Yuen Long

JOB NO.: 1906RD
DATE : 13-01-2026
SCALE : N/A

(摘錄自申請人於 27. 1. 2026 呈交的申請書)
(Extract from Applicant's
Submission of 27.1.2026)

參考編號
REFERENCE No.
A/YL-KTN/1207

繪圖
DRAWING
A - 5

Existing
Situation



Proposed
Scheme



CHIH Design Ltd

PLAN 9 VANTAGE POINT 2

PROPOSED HOUSE at Lot 787 in DD110, Kam Tin Road, Shek Kong San Tsuen, Yuen Long

JOB NO.: 1906RD
DATE : 13-01-2026
SCALE : N/A

(摘錄自申請人於 27. 1. 2026 呈交的申請書)
(Extract from Applicant's
Submission of 27.1.2026)

參考編號
REFERENCE No.
A/YL-KTN/1207

繪圖
DRAWING
A - 6

Existing
Situation



Proposed
Scheme



CHIH Design Ltd

PLAN 10 VANTAGE POINT 3


PROPOSED HOUSE at Lot 787 in DD110, Kam Tin Road, Shek Kong San Tsuen, Yuen Long


JOB NO.: 1906RD
DATE : 13-01-2026
SCALE : N/A

(摘錄自申請人於 27. 1. 2026 呈交的申請書)
(Extract from Applicant's
Submission of 27.1.2026)

參考編號
REFERENCE No.
AYL-KTN/1207

繪圖
DRAWING
A - 7

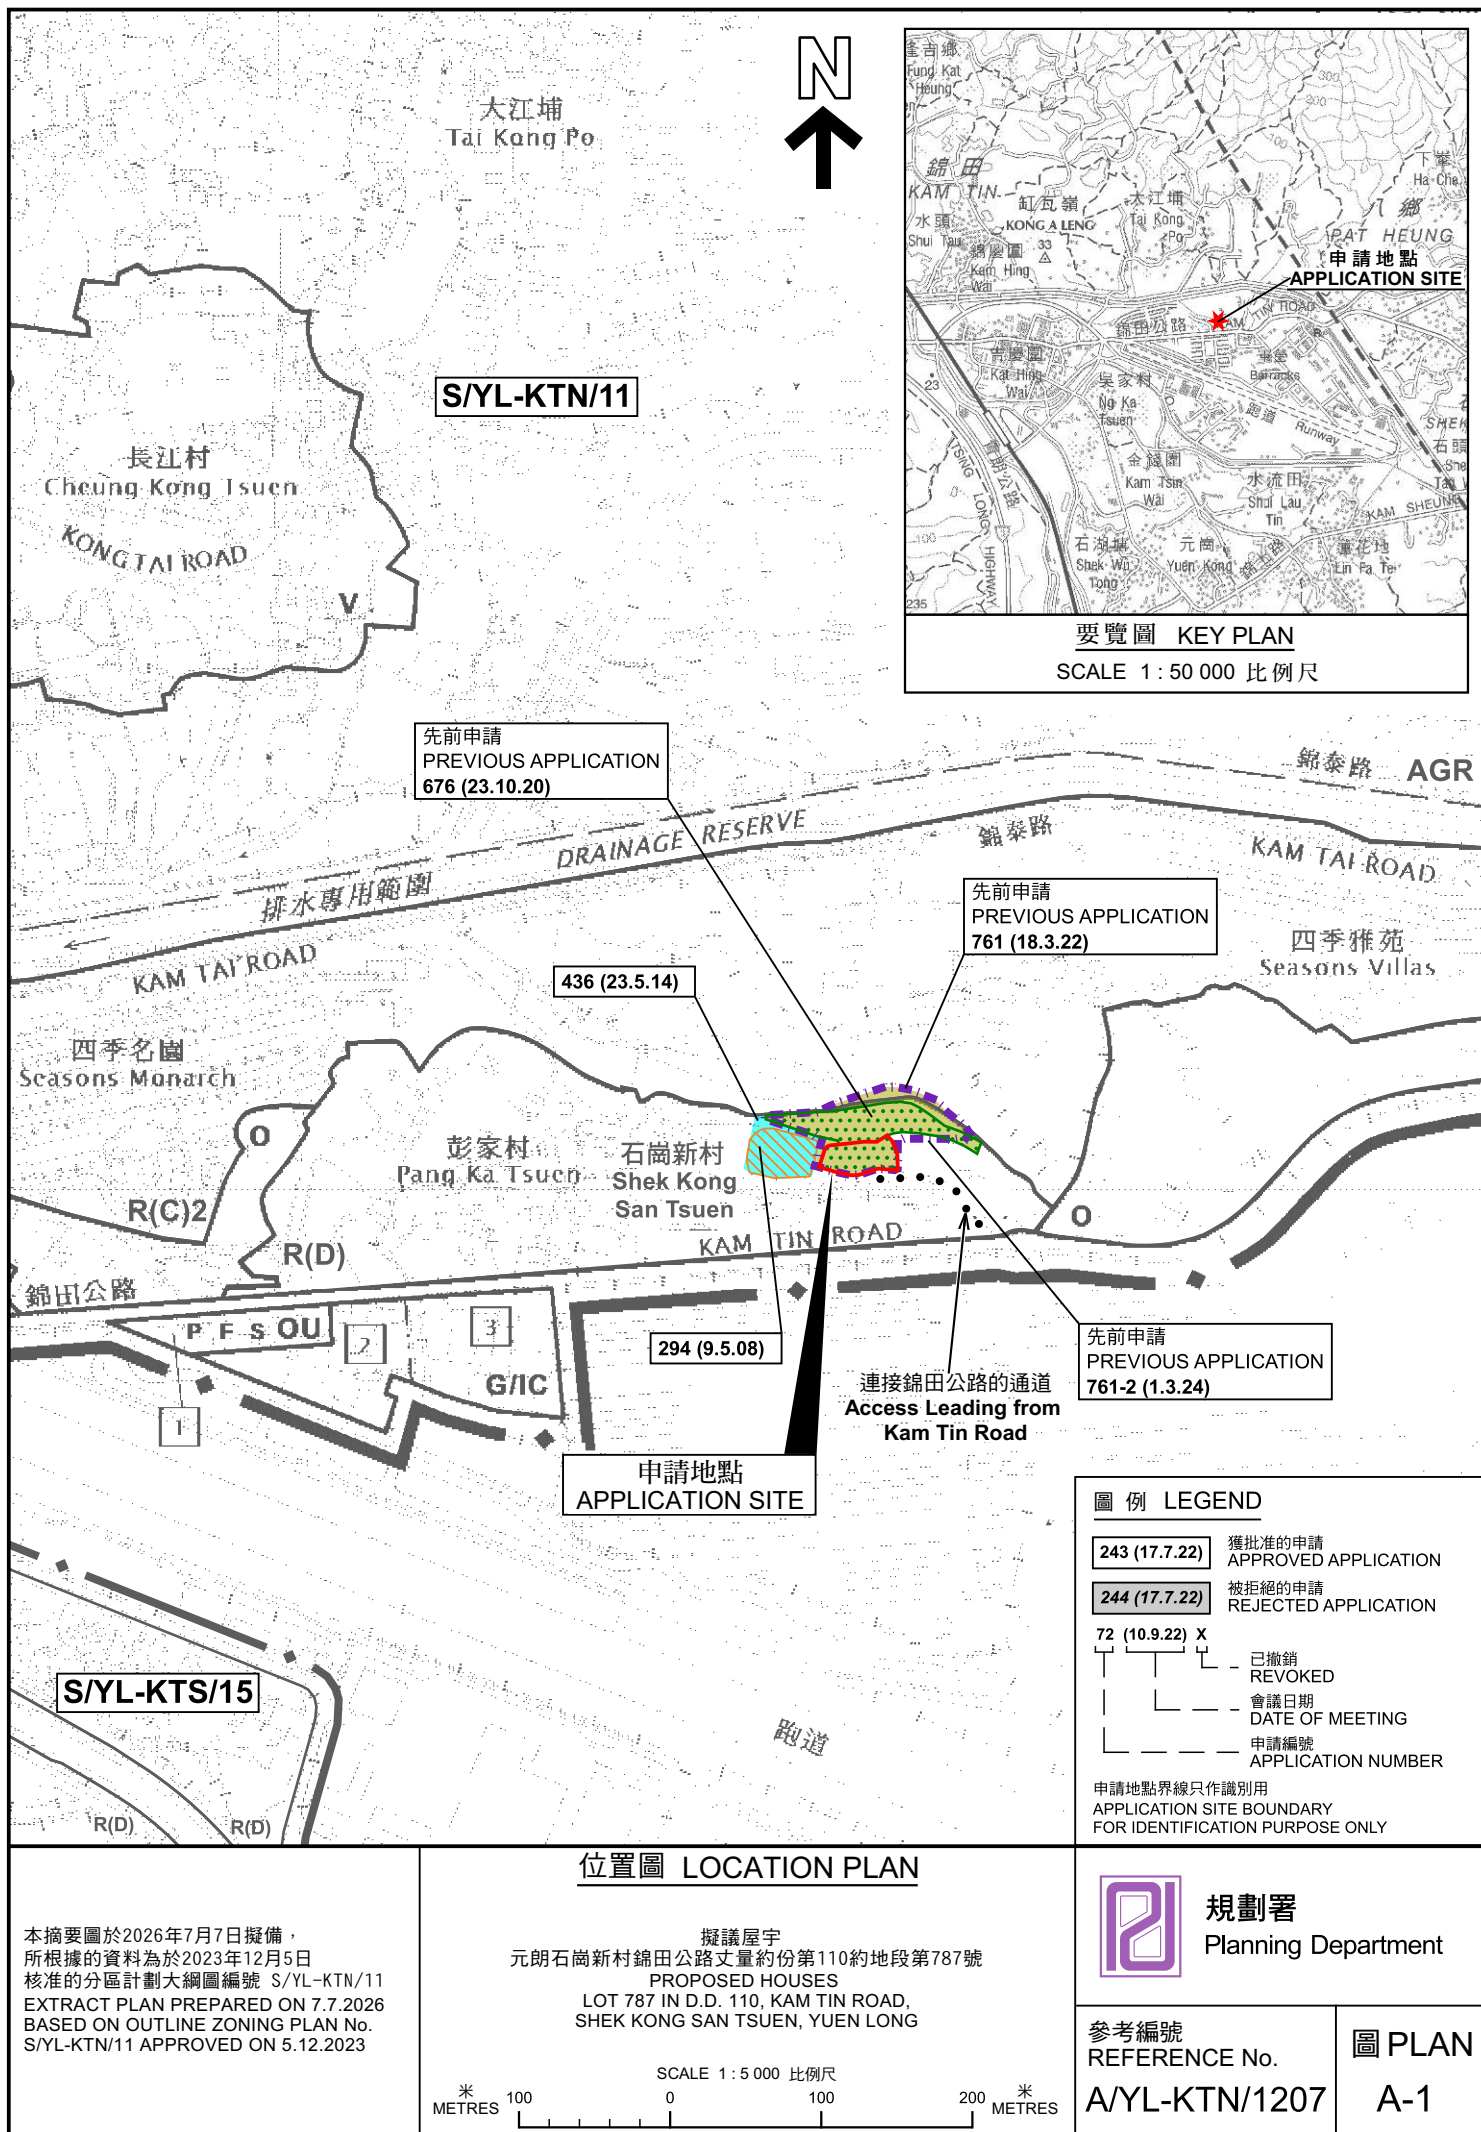

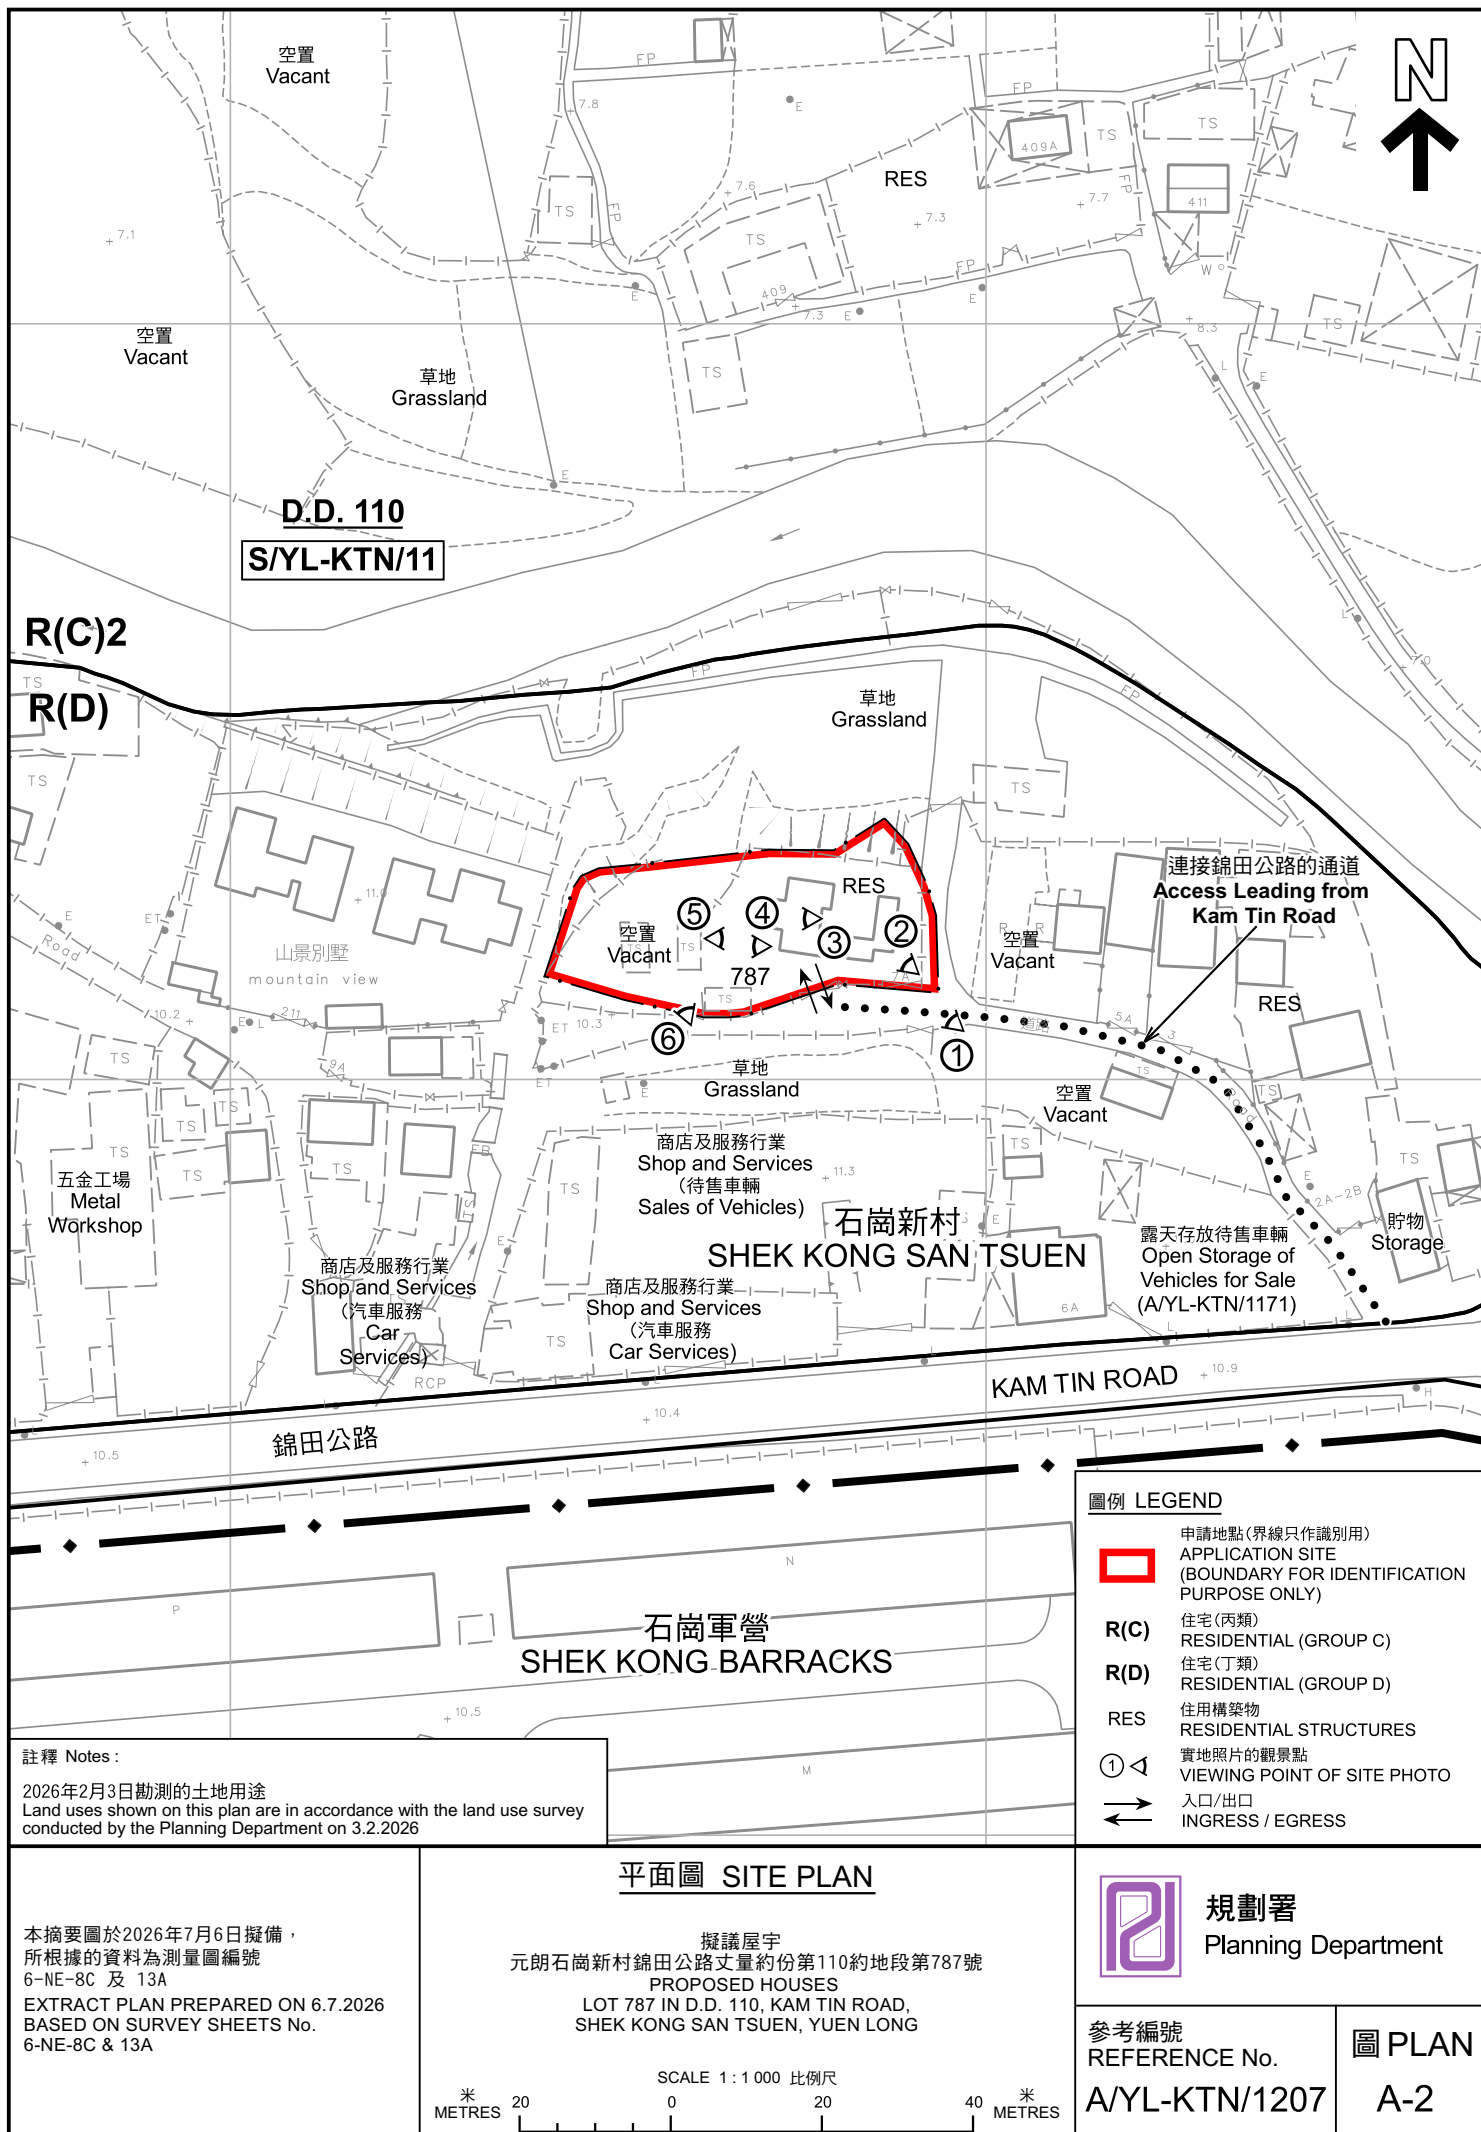

註釋 Notes:

2026年2月3日勘测的土地用途
Land uses shown on this plan are in accordance with the land use survey conducted by the Planning Department on 3.2.2026

本摘要圖於2026年7月6日擬備，
所根據的資料為測量圖編號
6-NE-8C 及 13A
EXTRACT PLAN PREPARED ON 6.7.2026
BASED ON SURVEY SHEETS No.
6-NE-8C & 13A

平面圖 SITE PLAN

擬議屋宇
元朗石崗新村錦田公路丈量約份第110約地段第787號
PROPOSED HOUSES
LOT 787 IN D.D. 110, KAM TIN ROAD,
SHEK KONG SAN TSUEN, YUEN LONG

SCALE 1:1 000 比例尺

米 METRES 20 0 20 40 米 METRES



規劃署
Planning Department

參考編號
REFERENCE No.
A/YL-KTN/1207

圖 PLAN
A-2



圖例 LEGEND

-  申請地點 (界線只作識別用)
APPLICATION SITE (BOUNDARY FOR IDENTIFICATION PURPOSE ONLY)
-  入口/出口
INGRESS / EGRESS

航攝照片 AERIAL PHOTO

本摘要圖於2026年6月18日擬備，
所根據的資料為地政總署於2025年1月3日
拍得的航攝照片編號E246690C
EXTRACT PLAN PREPARED ON 18.6.2026
BASED ON AERIAL PHOTO No.
E246690C TAKEN ON
3.1.2025 BY LANDS DEPARTMENT

擬議屋宇
元朗石崗新村錦田公路丈量約份第110約地段第787號
PROPOSED HOUSES
LOT 787 IN D.D. 110, KAM TIN ROAD,
SHEK KONG SAN TSUEN, YUEN LONG



規劃署
Planning Department

參考編號
REFERENCE No.
A/YL-KTN/1207

圖 PLAN
A-3



申請地點界線只作識別用 APPLICATION SITE BOUNDARY FOR IDENTIFICATION PURPOSE ONLY

實地照片 SITE PHOTOS

本圖於2026年6月18日擬備，所根據的資料為攝於2026年2月3日的實地照片
PLAN PREPARED ON 18.6.2026
BASED ON SITE PHOTOS
TAKEN ON 3.2.2026

擬議屋宇
元朗石崗新村錦田公路丈量約份第110約地段第787號
PROPOSED HOUSES
LOT 787 IN D.D. 110, KAM TIN ROAD,
SHEK KONG SAN TSUEN, YUEN LONG



規劃署
Planning Department

參考編號
REFERENCE No.
A/YL-KTN/1207

圖 PLAN
A-4a



申請地點界線只作識別用 APPLICATION SITE BOUNDARY FOR IDENTIFICATION PURPOSE ONLY

實地照片 SITE PHOTOS

本圖於2026年6月18日擬備，所根據的資料為攝於2026年2月3日的實地照片
PLAN PREPARED ON 18.6.2026
BASED ON SITE PHOTOS
TAKEN ON 3.2.2026

擬議屋宇
元朗石崗新村錦田公路丈量約份第110約地段第787號
PROPOSED HOUSES
LOT 787 IN D.D. 110, KAM TIN ROAD,
SHEK KONG SAN TSUEN, YUEN LONG



規劃署
Planning Department

參考編號
REFERENCE No.
A/YL-KTN/1207

圖 PLAN
A-4b