
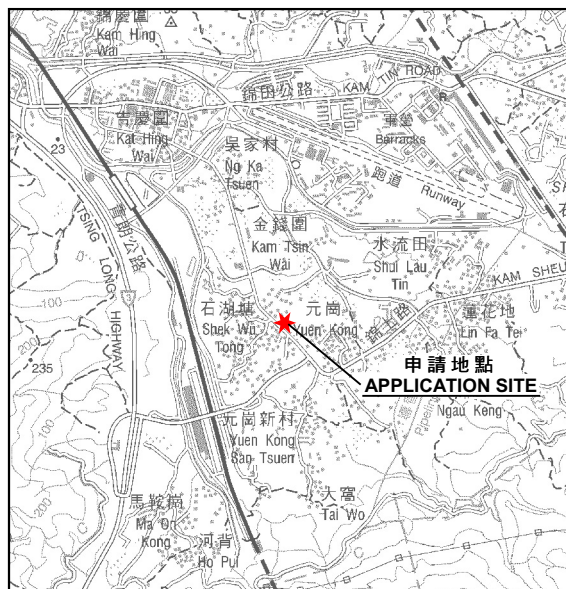


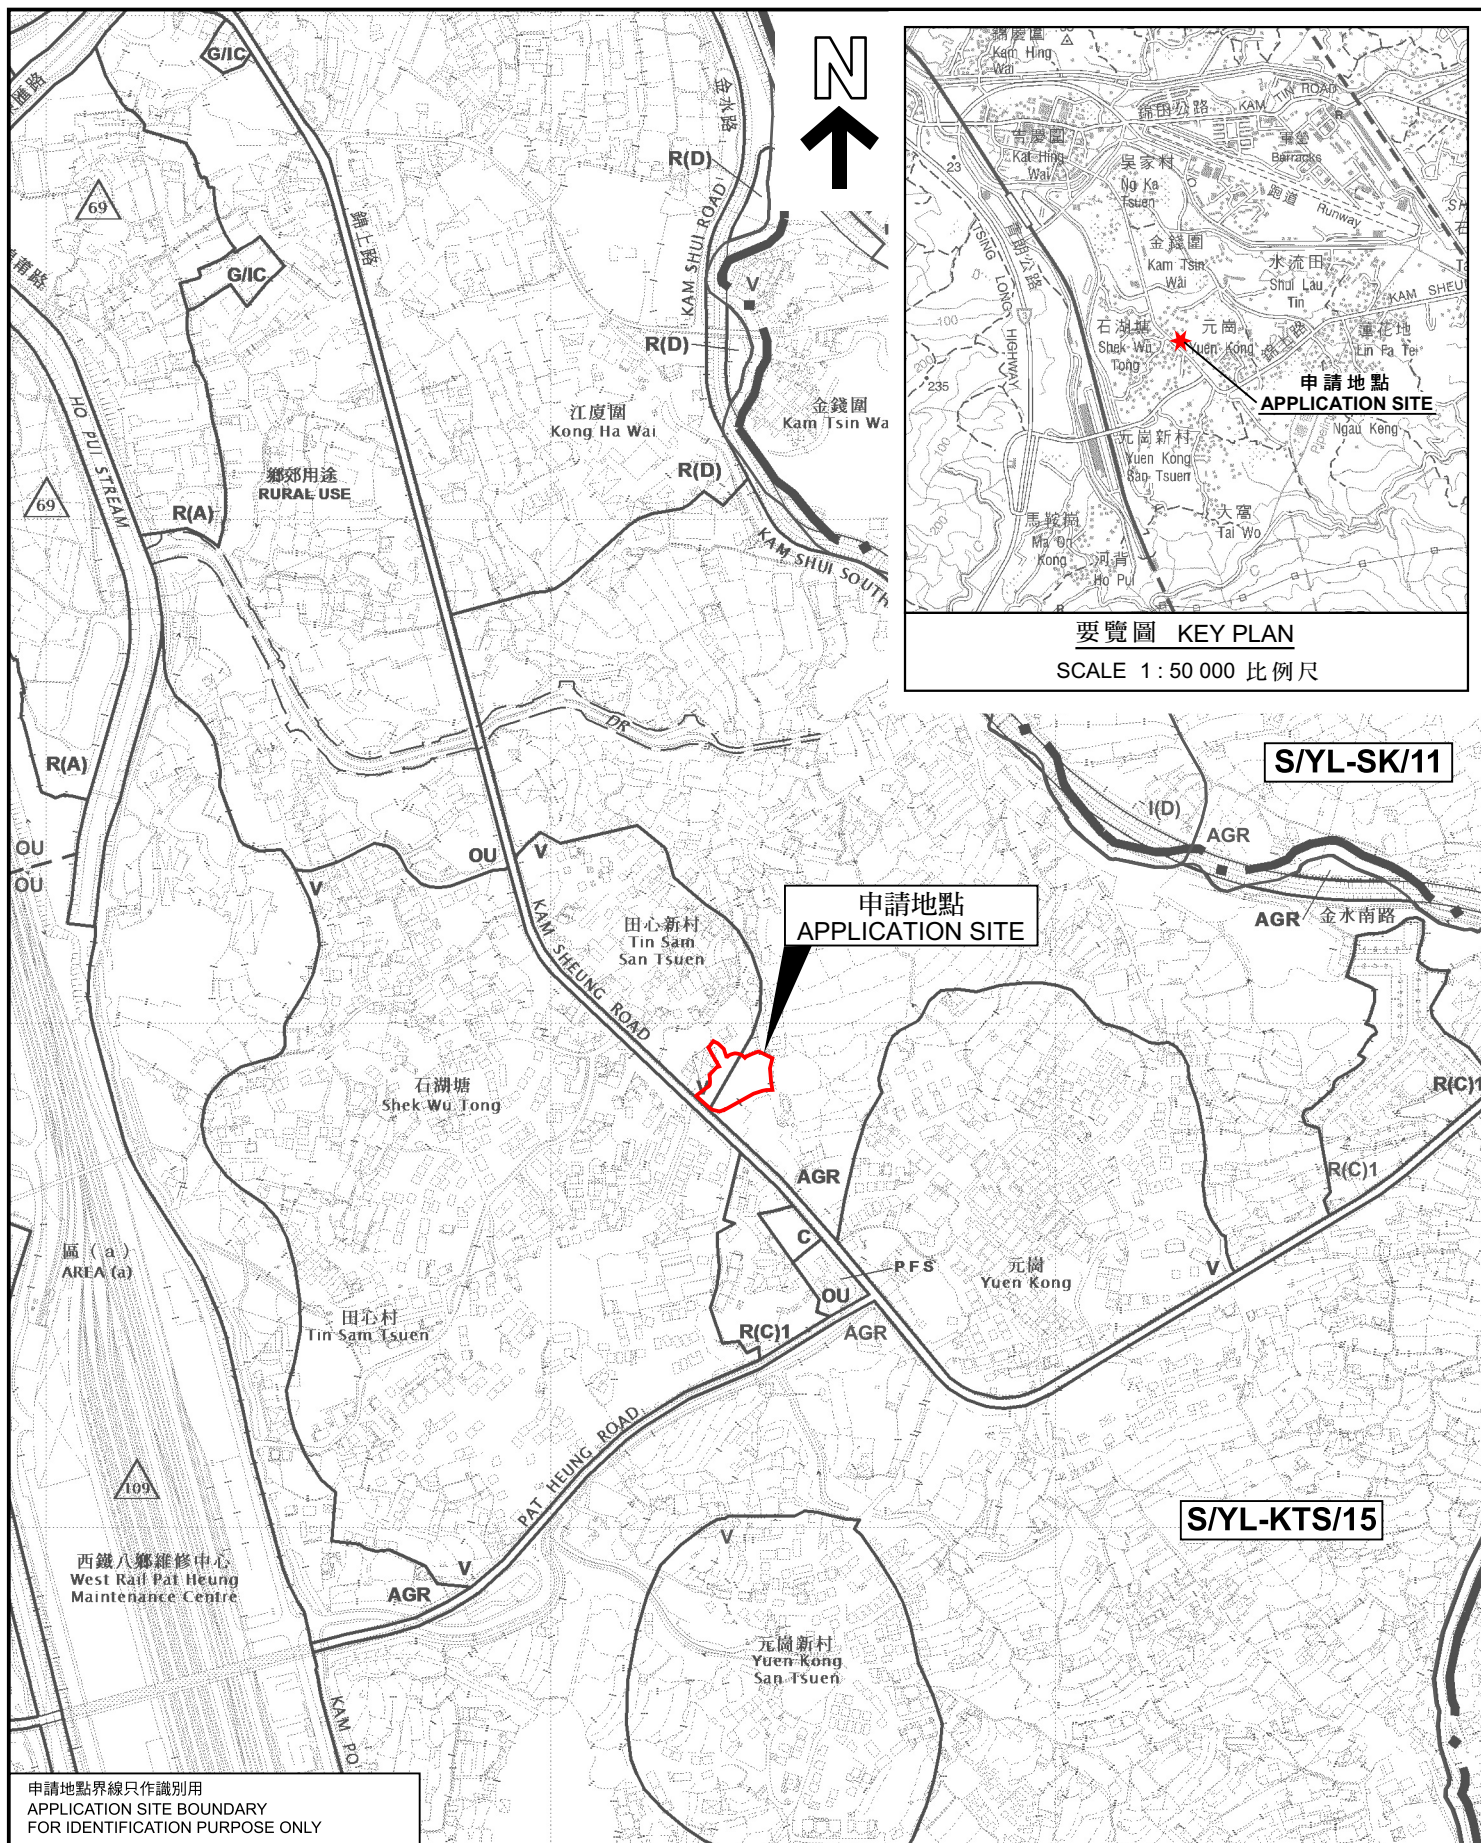

要覽圖 KEY PLAN
SCALE 1 : 50 000 比例尺

申請地點界線只作識別用
APPLICATION SITE BOUNDARY
FOR IDENTIFICATION PURPOSE ONLY

位置圖 LOCATION PLAN

擬議臨時公眾停車場（私家車）連附屬電動車充電設施及辦公室和
相關的填土工程（為期3年）
元朗錦田南丈量約份第106約多個地段

PROPOSED TEMPORARY PUBLIC VEHICLE PARK (PRIVATE CARS) WITH
ANCILLARY ELECTRIC VEHICLE CHARGING FACILITIES AND OFFICE AND
ASSOCIATED FILLING OF LAND FOR A PERIOD OF 3 YEARS
VARIOUS LOTS IN D.D. 106, KAM TIN SOUTH, YUEN LONG

SCALE 1 : 7 500 比例尺
100 0 100 200 300 米 METRES



規劃署
Planning Department

參考編號
REFERENCE No.
A/YL-KTS/1140

圖 PLAN
A-1

本摘要圖於2026年7月14日擬備，
所根據的資料為於2018年12月11日
核准的分區計劃大綱圖編號 S/YL-KTS/15
EXTRACT PLAN PREPARED ON 14.7.2026
BASED ON OUTLINE ZONING PLAN No.
S/YL-KTS/15 APPROVED ON 11.12.2018