

Total: 2 pages
Date: 23 April 2026
TPB Ref.: A/YL-LFS/607

By Email

Town Planning Board
15/F, North Point Government Offices
333, Java Road
North Point
Hong Kong
(Attn: The Secretary)

Dear Sir,

Proposed Temporary Open Storage of Construction Materials for a Period of 3 Years at Lots 2035 RP (Part), 2036 RP (Part), 2037 (Part), 2038 (Part), 2039 (Part), 2040 RP, 2042 RP (Part), 2044 RP (Part), 2048 (Part), 2049 (Part), 2050, 2051, 2052, 2054 (Part), 2055 (Part), 2058 (Part) in D.D. 129 & Adjoining Government Land, Lau Fau Shan, Yuen Long, N.T.

We are glad to submit the vehicular access plan for your further processing of the captioned application.


Should you have any enquiries, please feel free to contact our Mr. Patrick Tsui at [REDACTED] [REDACTED] at your convenience.

Yours faithfully,



Patrick Tsui

c.c. Tuen Mun and Yuen Long West District Planning Office (Attn: Ms. Belva TONG) – By Email

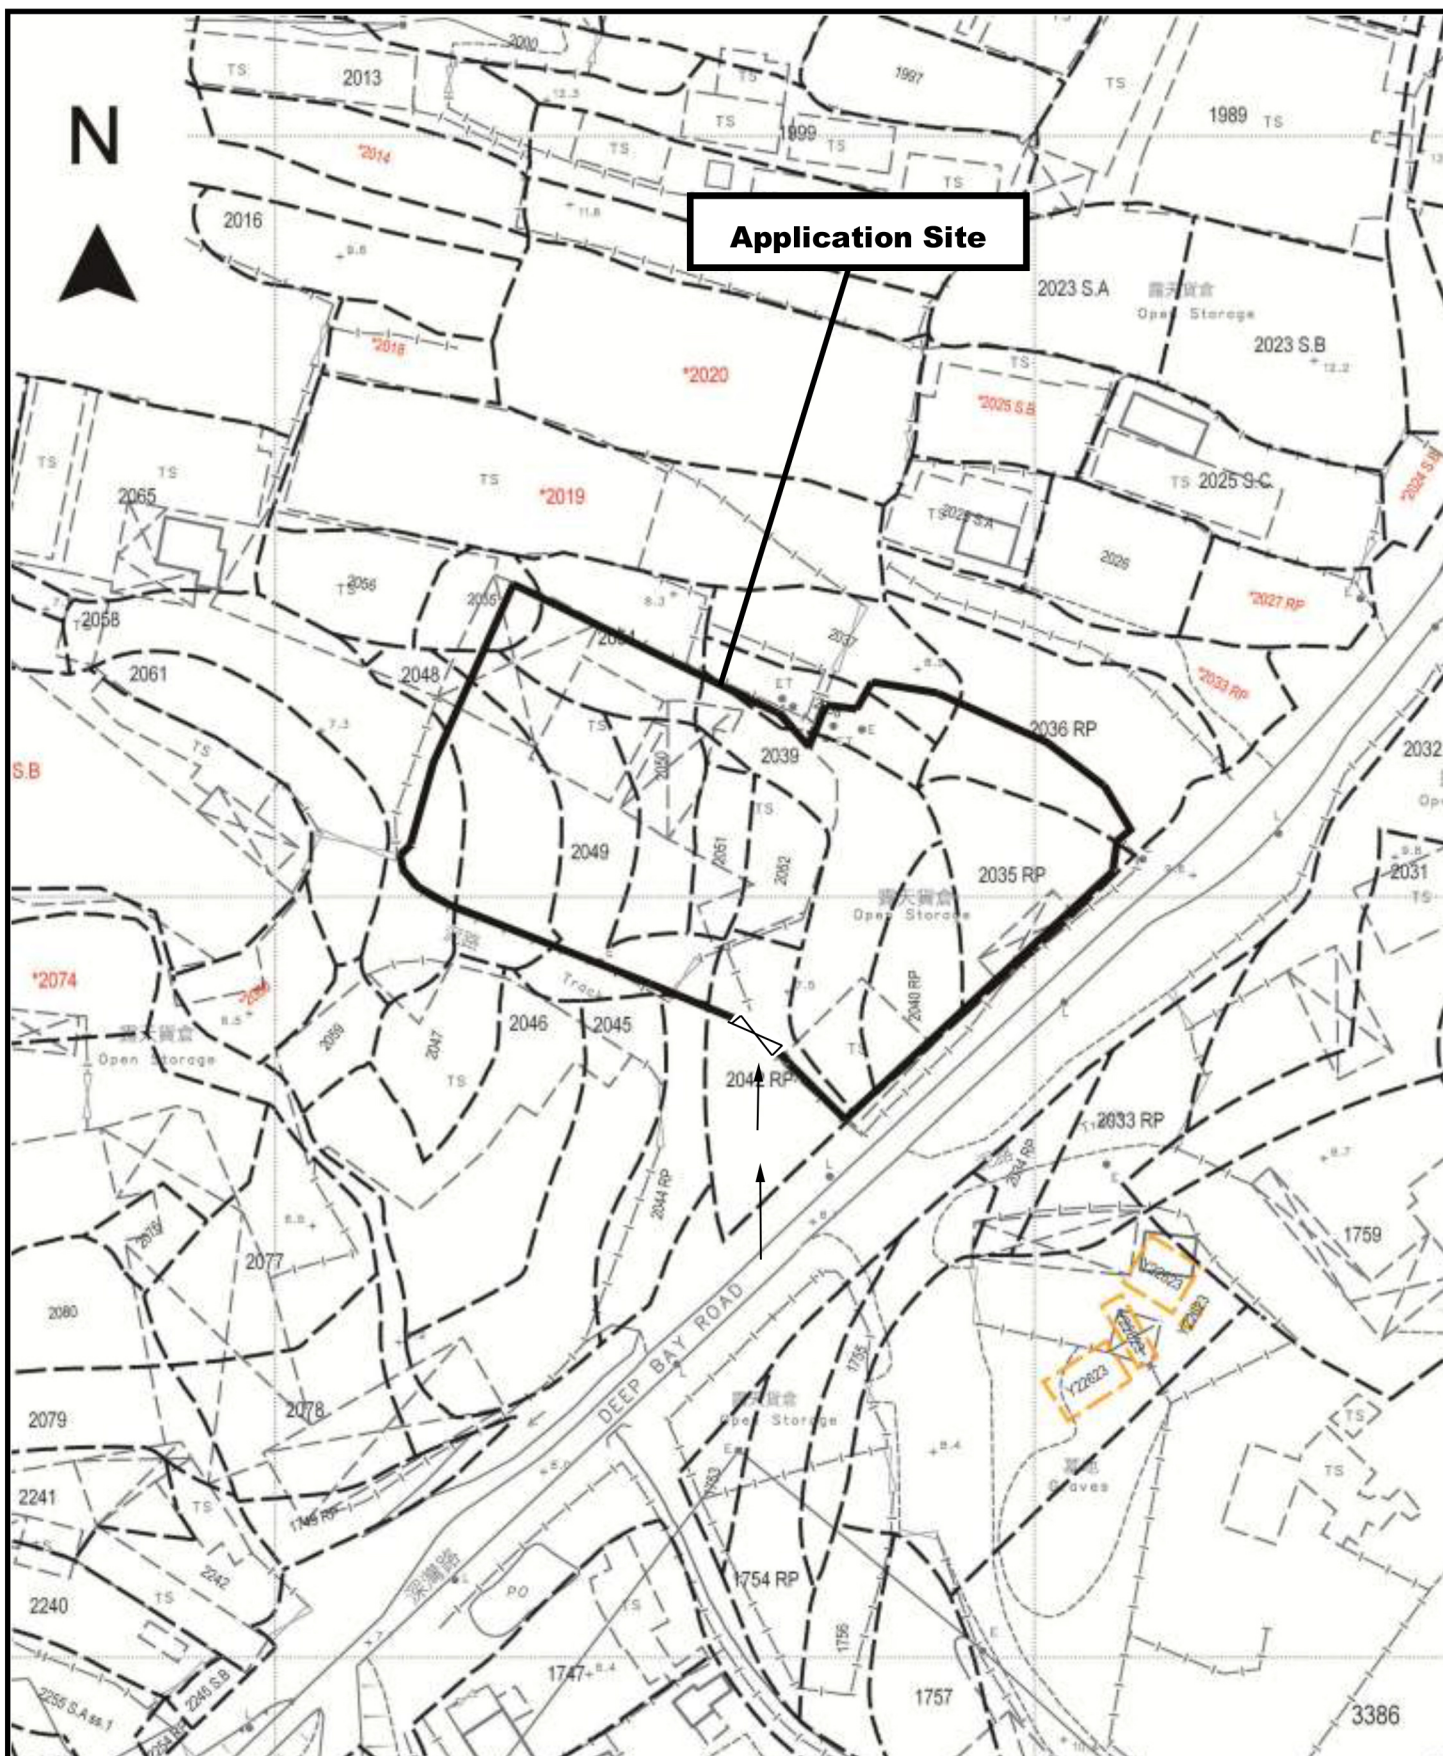

Project 項目名稱:

Proposed Temporary Open Storage of Construction Materials for a Period of 3 Years at Lots 2035 RP (Part), 2036 RP (Part), 2037 (Part), 2038 (Part), 2039 (Part), 2040 RP, 2042 RP (Part), 2044 RP (Part), 2048 (Part), 2049 (Part), 2050, 2051, 2052, 2054 (Part), 2055 (Part), 2058 (Part) in D.D. 129 & Adjoining Government Land, Lau Fau Shan, Yuen Long, N.T.

Drawing Title 圖目:

Vehicular Access Plan

Drawing No. 圖號:

Figure 5

Remarks 備註:

→ Vehicular access leading from Deep Bay Road

Scale 比例:

1:1000