


N

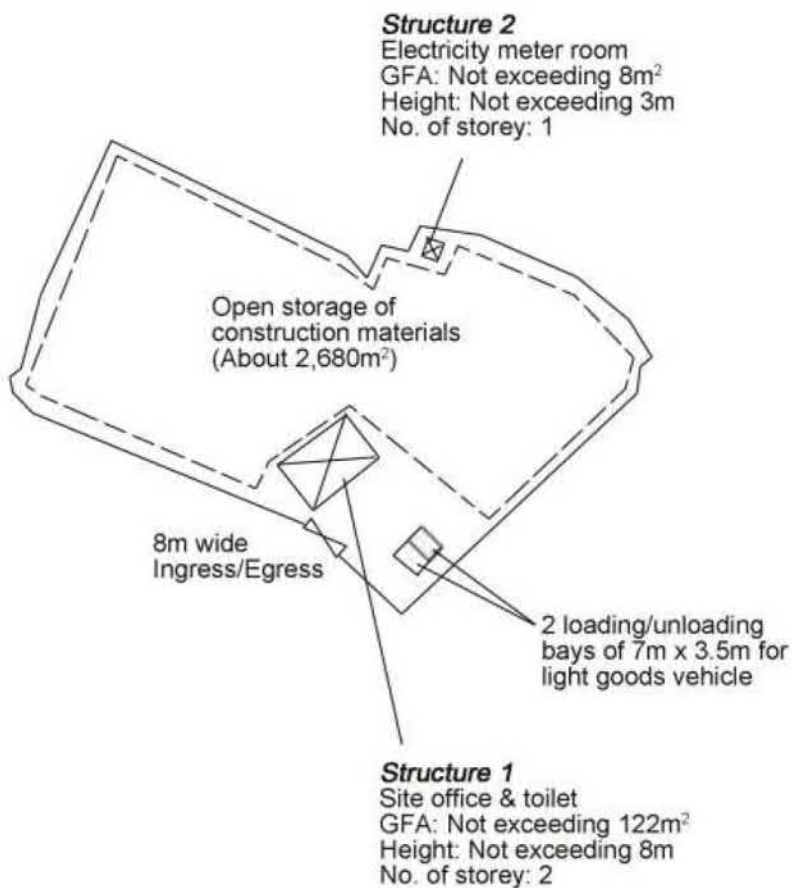

Project 項目名稱:

Proposed Temporary Open Storage of Construction Materials for a Period of 3 Years at Lots 2035 RP (Part), 2036 RP (Part), 2037 (Part), 2038 (Part), 2039 (Part), 2040 RP, 2042 RP (Part), 2044 RP (Part), 2048 (Part), 2049 (Part), 2050, 2051, 2052, 2054 (Part), 2055 (Part), 2058 (Part) in D.D. 129 & Adjoining Government Land, Lau Fau Shan, Yuen Long, N.T.

Drawing Title 圖名:

Proposed Layout Plan

Drawing No. 圖號:

Figure 3

Remarks 備註:


Scale 比例:

~~1:1000~~

參考編號
REFERENCE No.
A/YL-LFS/607

繪圖 DRAWING
A-1

(摘錄自申請人於24. 3. 2026呈交的申請書)
(Extract from Applicant's
Submission of 24.3.2026)

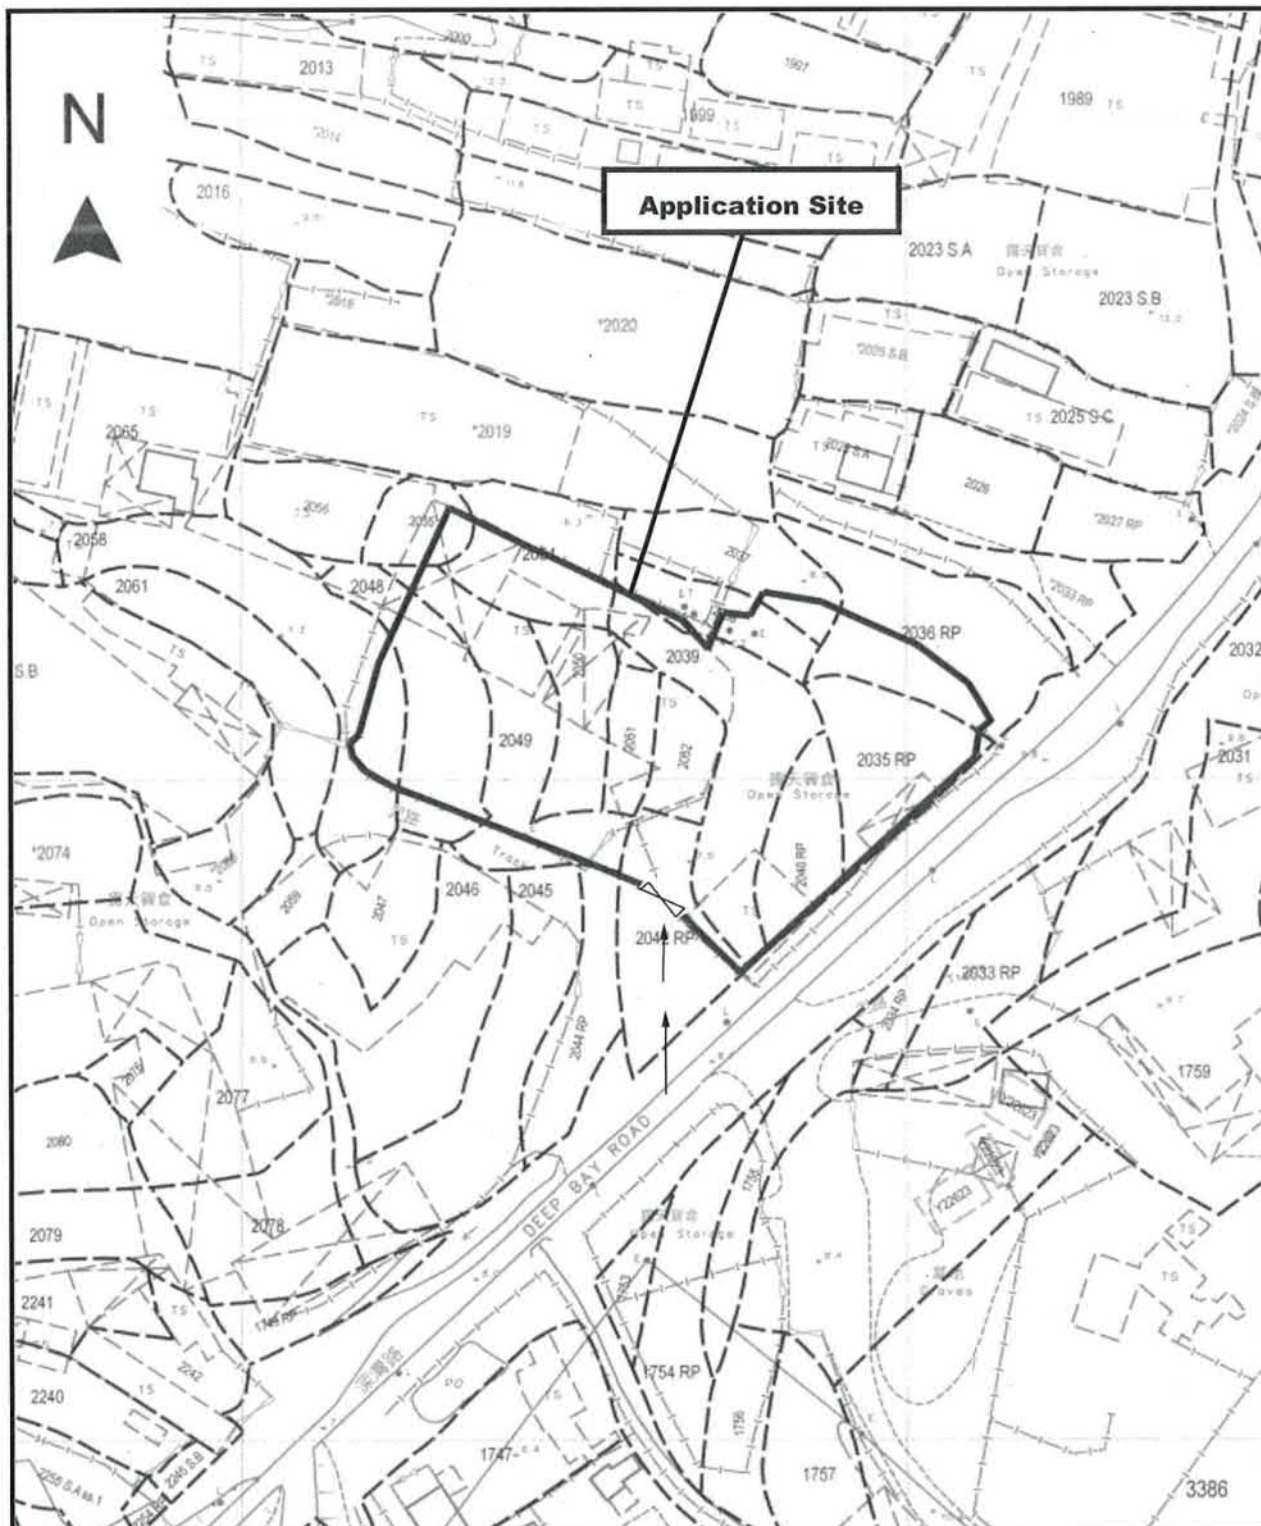

Project 項目名稱:

Proposed Temporary Open Storage of Construction Materials for a Period of 3 Years at Lots 2035 RP (Part), 2036 RP (Part), 2037 (Part), 2038 (Part), 2039 (Part), 2040 RP, 2042 RP (Part), 2044 RP (Part), 2048 (Part), 2049 (Part), 2050, 2051, 2052, 2054 (Part), 2055 (Part), 2058 (Part) in D.D. 129 & Adjoining Government Land, Lau Fau Shan, Yuen Long, N.T.

Drawing Title 圖目:

Vehicular Access Plan

Drawing No. 圖號:

Figure 5

Remarks 備註:

→ Vehicular access leading from Deep Bay Road


Scale 比例:

~~1:1000~~

參考編號
REFERENCE No.
A/YL-LFS/607

繪圖 DRAWING
A-2

(摘錄自申請人於23. 4. 2026呈交的進一步資料)
(Extract from Applicant's Further
Information Submitted on 23.4.2026)

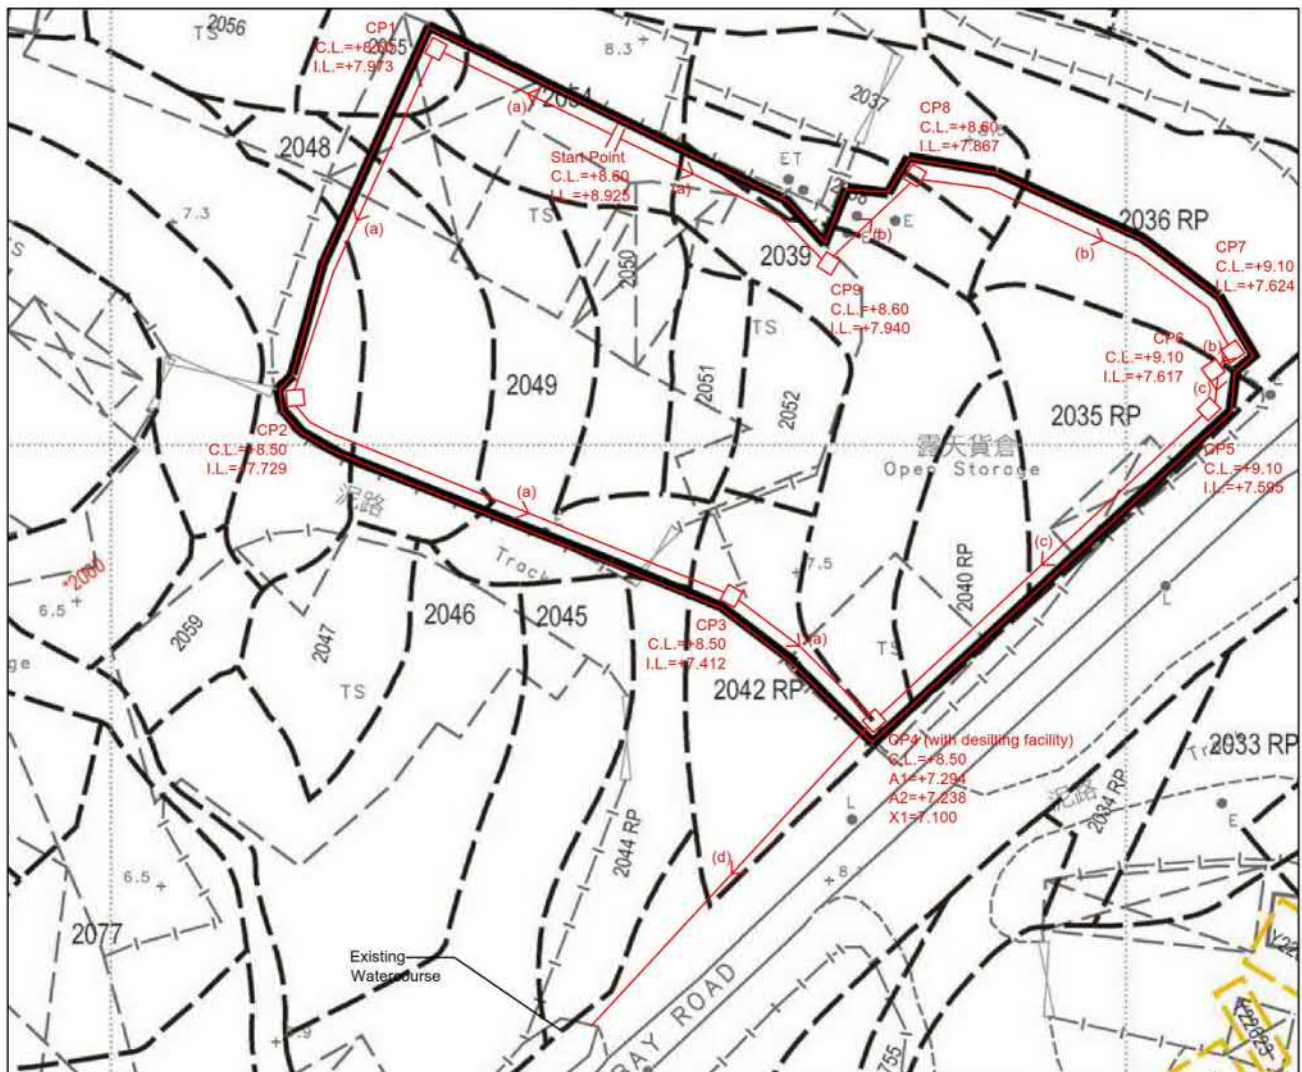

Note:


- Catchpits (CP4) with desilting facility shall follow CEDD standard drawing No. C2406I.
- Catchpit and UC follows Typical Details of Geotechnical Manual for Slope Fig.8.10 and Fig.8.11 respectively.
- Fence Wall to be erected (if any) shall be Open-bottom type.
- No site formation/ filling works to be carried out.

LEGEND

- Proposed CatchPit
- (a) Proposed 450UC (1:150) with Cast Iron Cover
- (b) Proposed 525UC (1:150) with Cast Iron Cover
- (c) Proposed 600UC (1:125) with Cast Iron Cover
- (d) Proposed 900mm dia. concrete pipe (1:250)

TYPICAL DETAIL OF OPEN-BOTTOM TYPE FENCE WALL

The diagram shows a cross-section of a fence wall with two posts. The distance between the posts is 2.5m c/c. The wall has a minimum gap of 100mm at the bottom. The ground level (G.L.) is indicated.

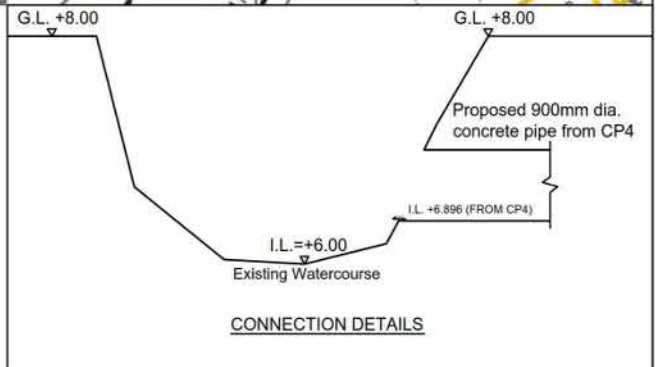


正宏工程顧問公司 CHING WAN ENGINEERING CONSULTANT COMPANY	Title: Drainage Proposal - LAYOUT	D01-1
Project: Proposed Temporary Open Storage of Construction Materials for a Period of 3 Years at Lots 2035 RP (Part), 2036 RP (Part), 2037 (Part), 2038 (Part), 2039 (Part), 2040 RP, 2042 RP (Part), 2044 RP (Part), 2048 (Part), 2049 (Part), 2050, 2051, 2052, 2054 (Part), 2055 (Part) and 2058 (Part) in D.D. 129, Lau Fau Shan, Yuen Long, New Territories (Application Number:)	Drawn by: DM Check by: DM	Date: 6-3-2026 Scale: ---

參考編號 REFERENCE No. A/YL-LFS/607	繪圖 DRAWING A-3
--	------------------------------


(摘錄自申請人於26. 5. 2026呈交的進一步資料)

(Extract from Applicant's Further Information Submitted on 26.5.2026)


N

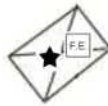

Structure 1
G/F

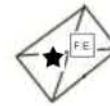

Structure 1
1/F

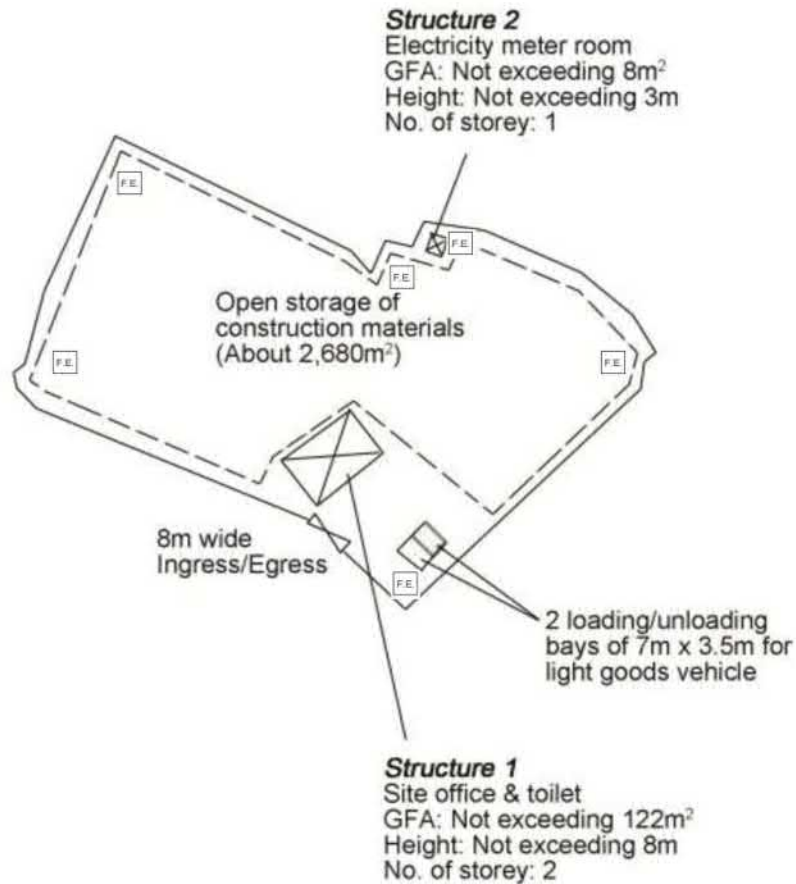

F.S. NOTES:

- 1 THE STAND-ALONE FIRE DETECTOR SHALL BE PROVIDED IN ACCORDANCE WITH THE "STAND-ALONE FIRE DETECTOR GENERAL GUIDELINES ON PURCHASE, INSTALLATION & MAINTENANCE [SEP 2021]"
- 2 PORTABLE FIRE FIGHTING APPLIANCES SHALL BE PROVIDED AT POSITIONS AS INDICATED ON LAYOUT PLAN. IN ACCORDING TO CODES OF PRACTICE FOR MINIMUM FIRE SERVICES INSTALLATIONS AND EQUIPMENT.

Project 項目名稱:

Proposed Temporary Open Storage of Construction Materials for a Period of 3 Years at Lots 2035 RP (Part), 2036 RP (Part), 2037 (Part), 2038 (Part), 2039 (Part), 2040 RP, 2042 RP (Part), 2044 RP (Part), 2048 (Part), 2049 (Part), 2050, 2051, 2052, 2054 (Part), 2055 (Part), 2058 (Part) in D.D. 129 & Adjoining Government Land, Lau Fau Shan, Yuen Long, N.T.

Drawing Title 圖目:

Fire Service Installations Proposal

Drawing No. 圖號:

Figure 1

Remarks 備註:

- 5kg carbon dioxide fire extinguisher
- ★ Stand alone battery type smoke detector


Scale 比例:

~~1:1000~~

參考編號
REFERENCE No.
A/YL-LFS/607

繪圖 DRAWING
A-4

(摘錄自申請人於26. 5. 2026呈交的進一步資料)
(Extract from Applicant's Further
Information Submitted on 26.5.2026)

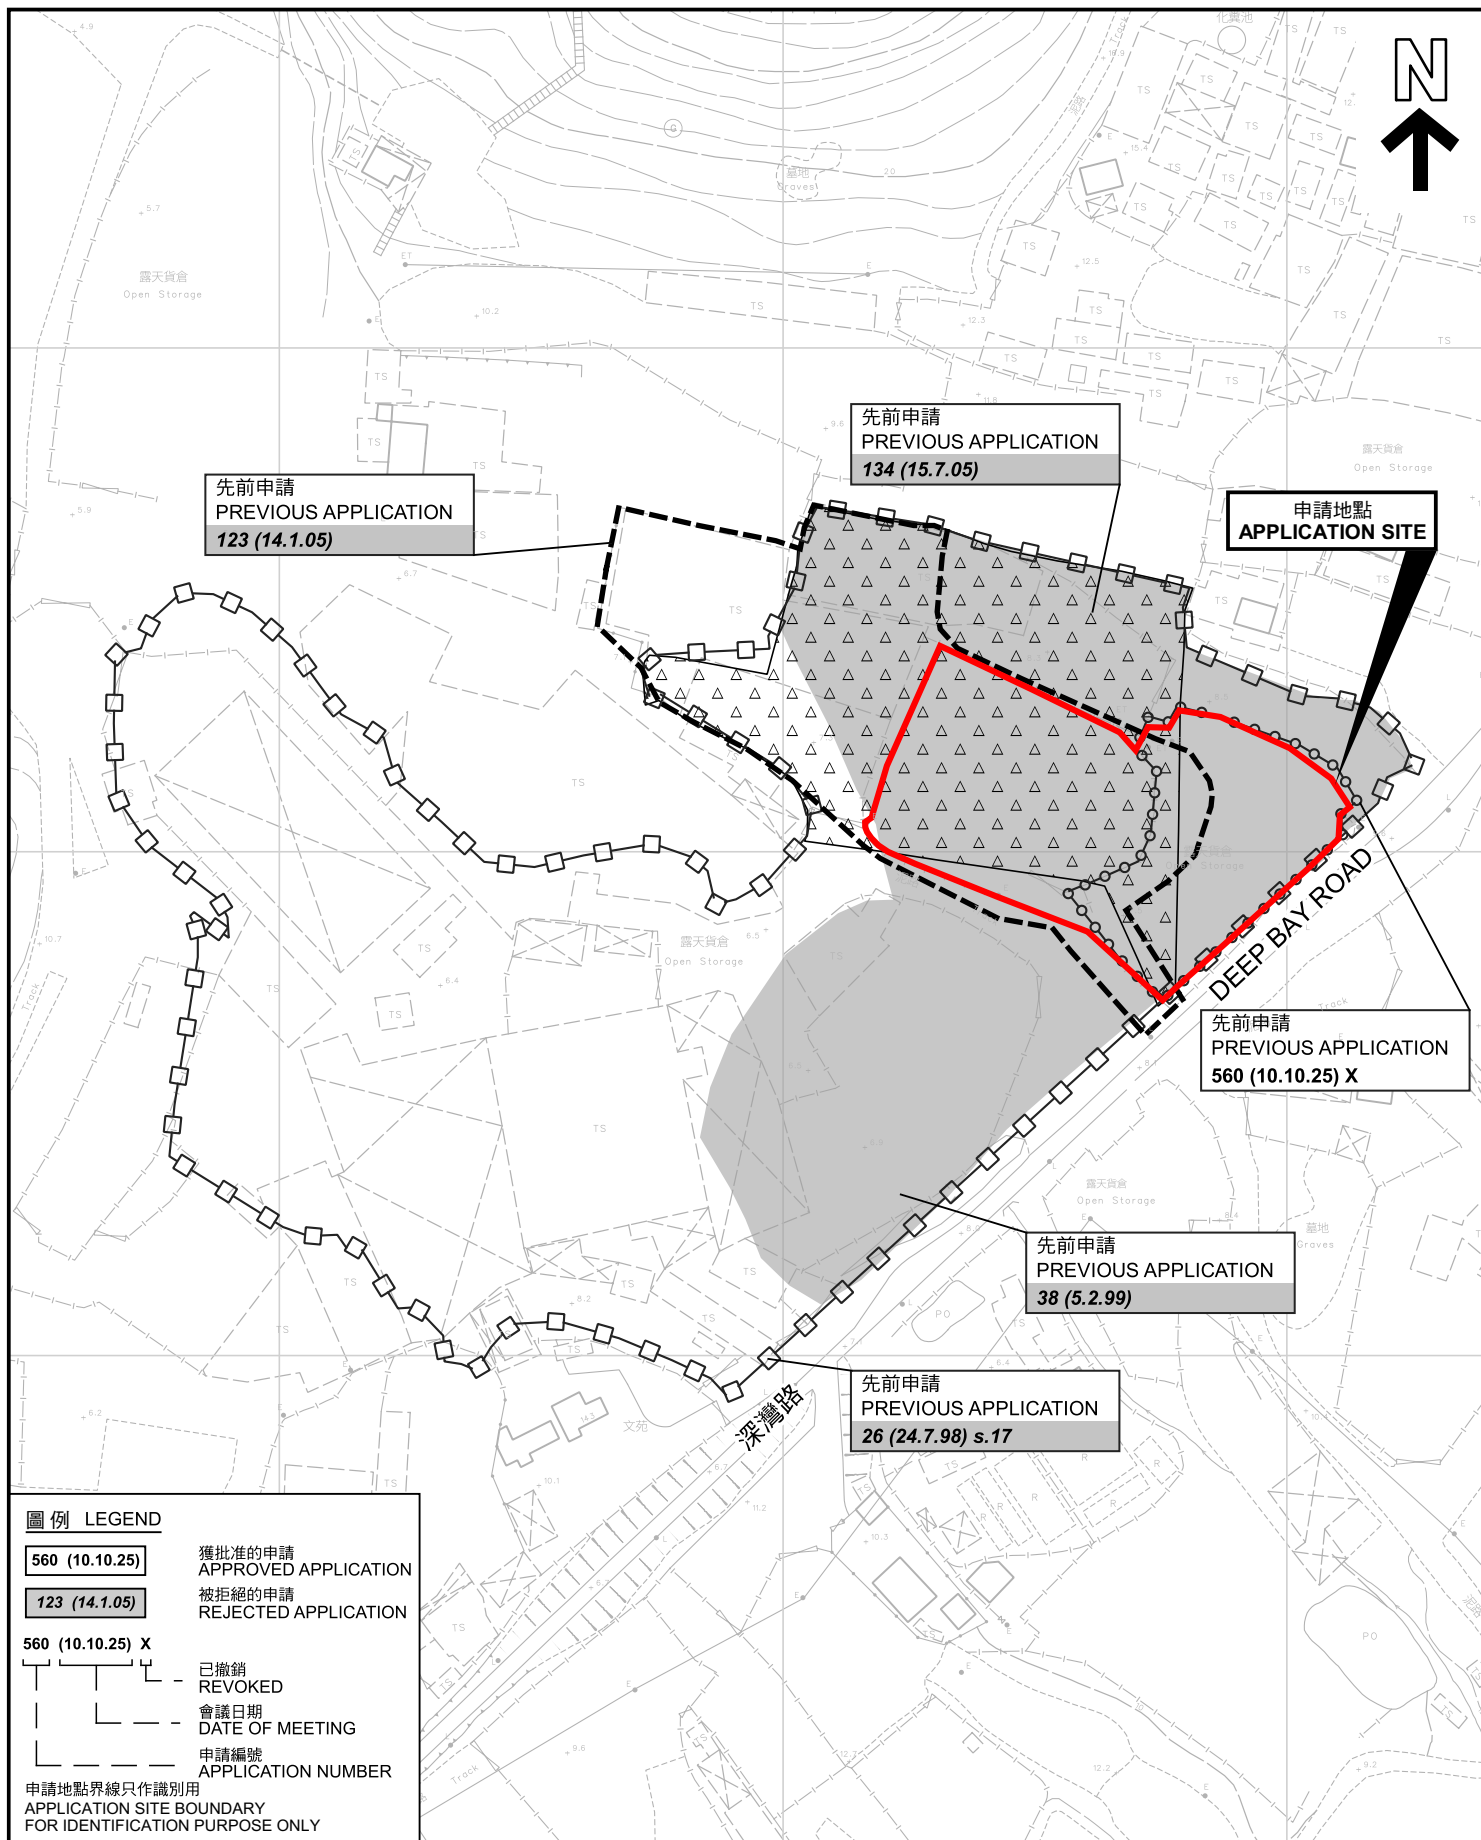

圖例 LEGEND

560 (10.10.25)	獲批准的申請 APPROVED APPLICATION
123 (14.1.05)	被拒絕的申請 REJECTED APPLICATION

560 (10.10.25) X

—	已撤銷 REVOKED
—	會議日期 DATE OF MEETING
—	申請編號 APPLICATION NUMBER

申請地點界線只作識別用
APPLICATION SITE BOUNDARY
FOR IDENTIFICATION PURPOSE ONLY

本摘要圖於2026年7月15日擬備，所根據的資料為測量圖編號 2-SW-22A
EXTRACT PLAN PREPARED ON 15.7.2026
BASED ON SURVEY SHEETS No.
2-SW-22A

先前申請圖 PREVIOUS APPLICATIONS PLAN


臨時露天存放建築材料(為期3年)
元朗流浮山丈量約份第129約多個地段和毗連政府土地
TEMPORARY OPEN STORAGE OF
CONSTRUCTION MATERIALS FOR A PERIOD OF 3 YEARS
VARIOUS LOTS IN D.D. 129 AND ADJOINING GOVERNMENT LAND,
LAU FAU SHAN, YUEN LONG

SCALE 1:1 500 比例尺

米 25 0 25 50 米
METRES METRES

 規劃署 Planning Department	參考編號 REFERENCE No. A/YL-LFS/607	圖 PLAN A-1b

后海灣
(深圳灣)
DEEP BAY
(SHENZHEN WAN)

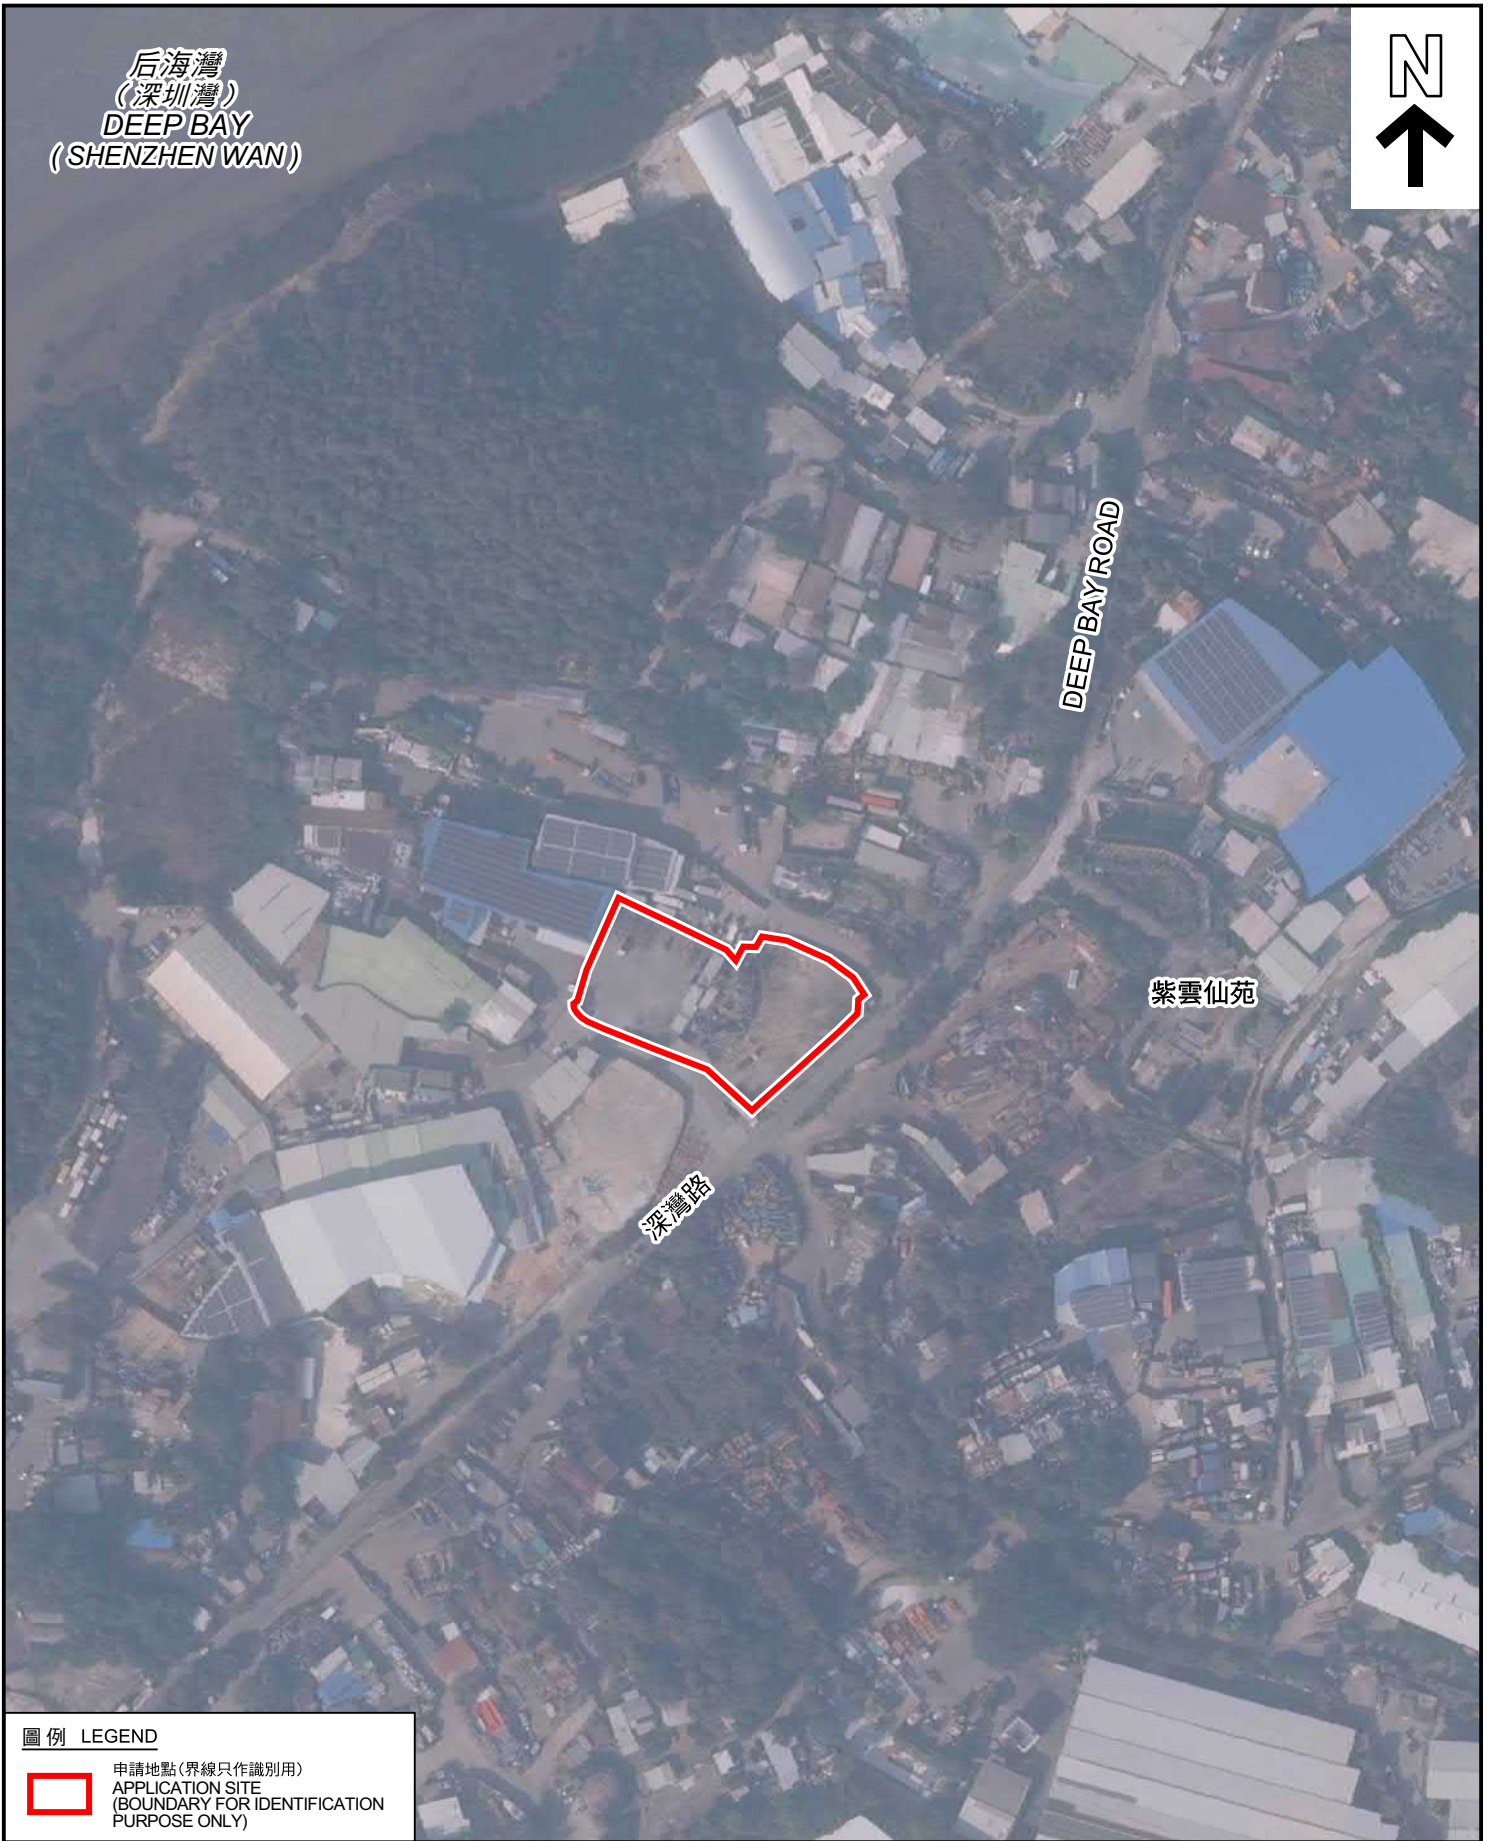

圖例 LEGEND



申請地點(界線只作識別用)
APPLICATION SITE
(BOUNDARY FOR IDENTIFICATION
PURPOSE ONLY)

本摘要圖於2026年7月15日擬備，所根據
的資料為地政總署於2025年1月3日拍得
的航攝照片編號 E246551C
EXTRACT PLAN PREPARED ON 15.7.2026
BASED ON AERIAL PHOTO No.
E246551C TAKEN ON 3.1.2025
BY LANDS DEPARTMENT

航攝照片 AERIAL PHOTO

臨時露天存放建築材料(為期3年)
元朗流浮山丈量約份第129約多個地段和毗連政府土地
TEMPORARY OPEN STORAGE OF
CONSTRUCTION MATERIALS FOR A PERIOD OF 3 YEARS
VARIOUS LOTS IN D.D. 129 AND ADJOINING GOVERNMENT LAND,
LAU FAU SHAN, YUEN LONG



規劃署
Planning Department

參考編號
REFERENCE No.
A/YL-LFS/607

圖 PLAN
A-3



申請地點界線只作識別用 APPLICATION SITE BOUNDARY FOR IDENTIFICATION PURPOSE ONLY

實地照片 SITE PHOTOS

臨時露天存放建築材料(為期3年)
元朗流浮山丈量約份第129約多個地段和毗連政府土地
TEMPORARY OPEN STORAGE OF
CONSTRUCTION MATERIALS FOR A PERIOD OF 3 YEARS
VARIOUS LOTS IN D.D. 129 AND ADJOINING GOVERNMENT LAND,
LAU FAU SHAN, YUEN LONG



規劃署
Planning Department

參考編號
REFERENCE No.
A/YL-LFS/607

圖 PLAN
A-4

本圖於2026年7月15日擬備，所根據的
資料為攝於2026年3月31日及2026年4月1日
的實地照片
PLAN PREPARED ON 15.7.2026
BASED ON SITE PHOTOS
TAKEN ON 31.3.2026 & 1.4.2026