

Total: 3 pages

Date: 8 July 2026

TPB Ref.: A/YL-TT/789

By Email

Town Planning Board
15/F, North Point Government Offices
333, Java Road
North Point
Hong Kong
(Attn: The Secretary)

Dear Sir,

Proposed Temporary Shop & Services (Retail Shop for Hardware Accessories) for a Period of 3 Years at Lots 1202 S.C (Part), 1202 S.D (Part) in D.D. 117 & Adjoining Government Land, Tai Tong, Yuen Long, N.T.

We are glad to submit the location plan (Figure 2) to show the vehicular access leading to the application site from Tai Tong Shan Road and proposed layout plan (Figure 3) to show the ingress/egress at the application site in the attachment in support of the captioned application.


Should you have any enquiries, please feel free to contact the undersigned at [REDACTED] [REDACTED] at your convenience.

Yours faithfully,



Patrick Tsui

c.c. Tuen Mun and Yuen Long West District Planning Office (Attn: Mr. Kevin LAM) – By Email

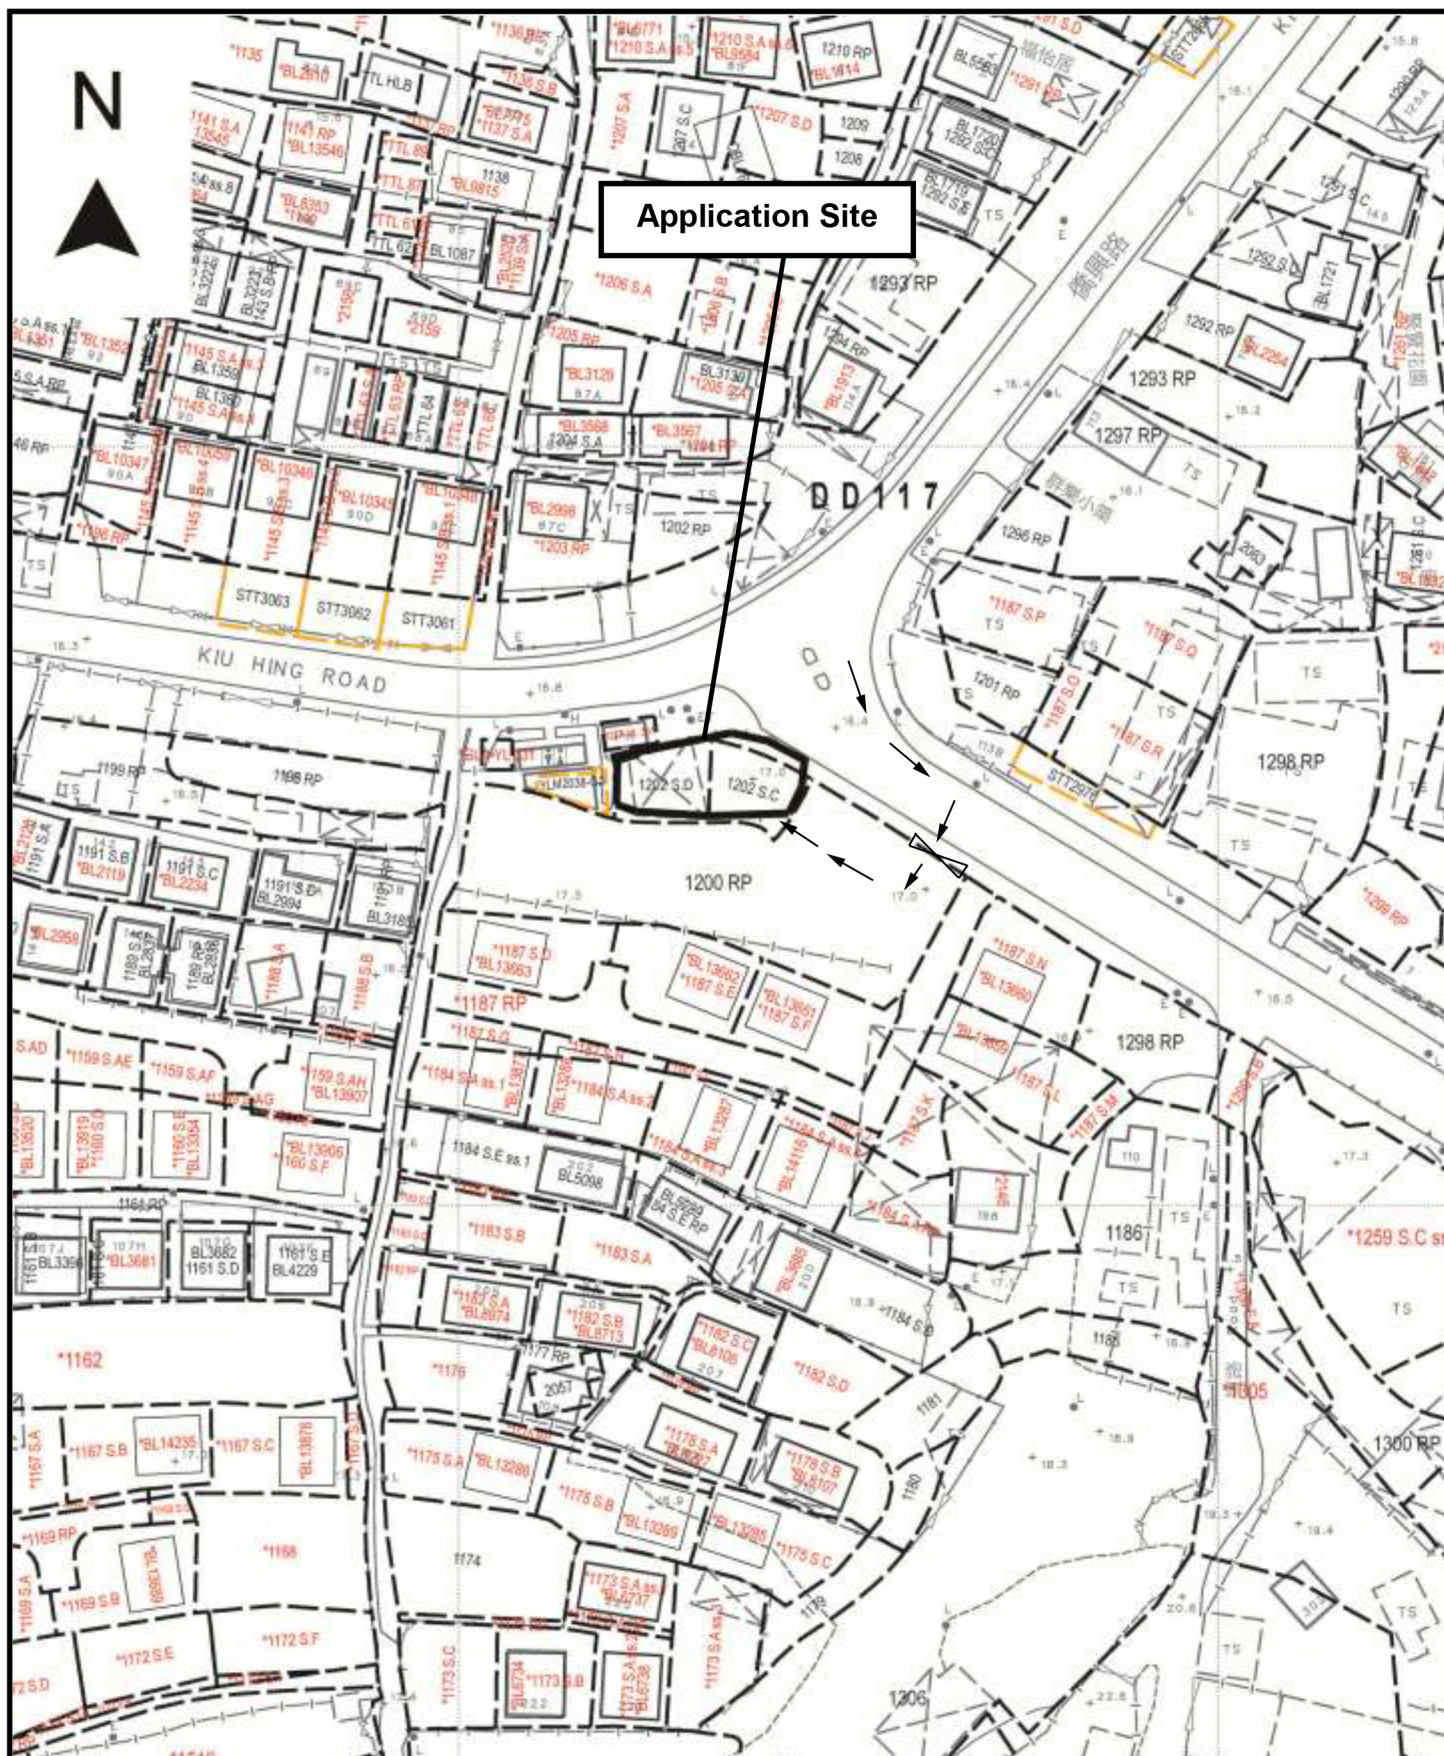

Project 項目名稱:

Temporary Shop & Services (Retail Shop for Hardware Accessories) for a Period of 3 Years at Lots 1200 S.C (Part), 1202 S.D (Part) in D.D. 117 & Adjoining Government Land, Tai Tong, Yuen Long, N.T.

Drawing Title 圖目:

Location Plan

Drawing No. 圖號:


Figure 2

Remarks 備註:

→ Vehicular Access Leading From Tai Tong Shan Road

Scale 比例:

1:7500

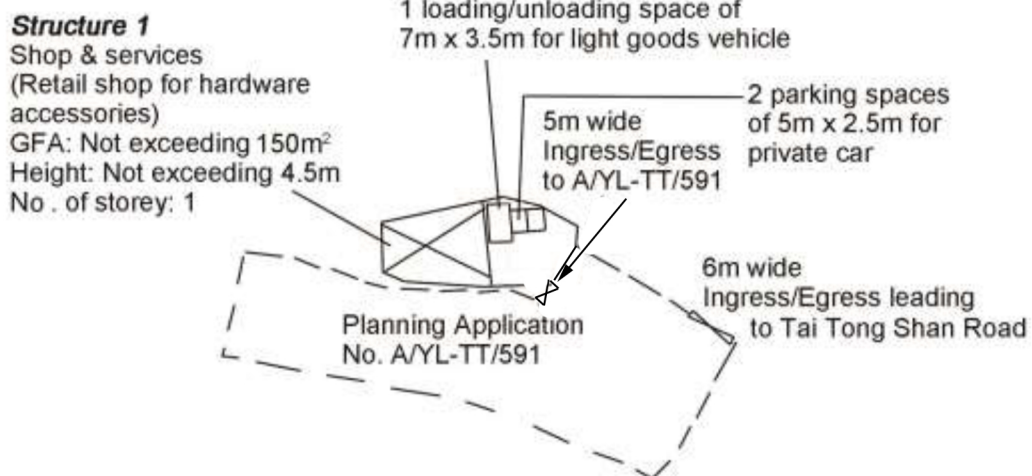

Project 項目名稱:

Temporary Shop & Services (Retail Shop for Hardware Accessories) for a Period of 3 Years at Lots 1200 S.C (Part), 1202 S.D (Part) in D.D. 117 & Adjoining Government Land, Tai Tong, Yuen Long, N.T.

Drawing Title 圖目:

Proposed Layout Plan

Remarks 備註:

Drawing No. 圖號:

Figure 3

Scale 比例:

1:1000