

☐Urgent ☐Return receipt ☐Expand Group ☐Restricted ☐Prevent Copy ☐Co...

Jethro Ka Lok FUNG/PLAND

寄件者: Sales [REDACTED]
寄件日期: 2026年07月13日星期一 18:04
收件者: Jethro Ka Lok FUNG/PLAND; tpbpd/PLAND
副本: Emily Tsz Yan WONG/PLAND
主旨: Additional information_Planning Application No. A/YL-TYST/1358 (Lai Hung Garden)
附件: AYL-TYST1358 (Lai Hung Graden)_Plan.pdf

類別: Internet Email

Dear Mr. Fung,
Tel.: [REDACTED]

Town Planning Application No. A/YL-TYST/1358 (Lai Hung Garden)
Proposed Licensed Restaurant

The operation details of the proposed outdoor seating area are confirmed as follows:-



- (a) Business Hours: The alfresco seating area will be operated from 11:00 a.m. to 11:00 p.m. daily.
- (b) Customer Capacity: The proposed layout will accommodate a maximum of 4 tables (movable) and 10 seats (movable) for customers (please refer to the attached Layout Plan).

Should you require any further information, please do not hesitate to contact us. Thank you.

Regards,
Senior Consultant Ltd.
卓高牌照顧問有限公司
Vicky Ng
Tel. : [REDACTED] Fax : [REDACTED]

NET AREA:
80.35m² + 8.78m²(OSA)
= 89.13m²

GOVERNMENT LAND

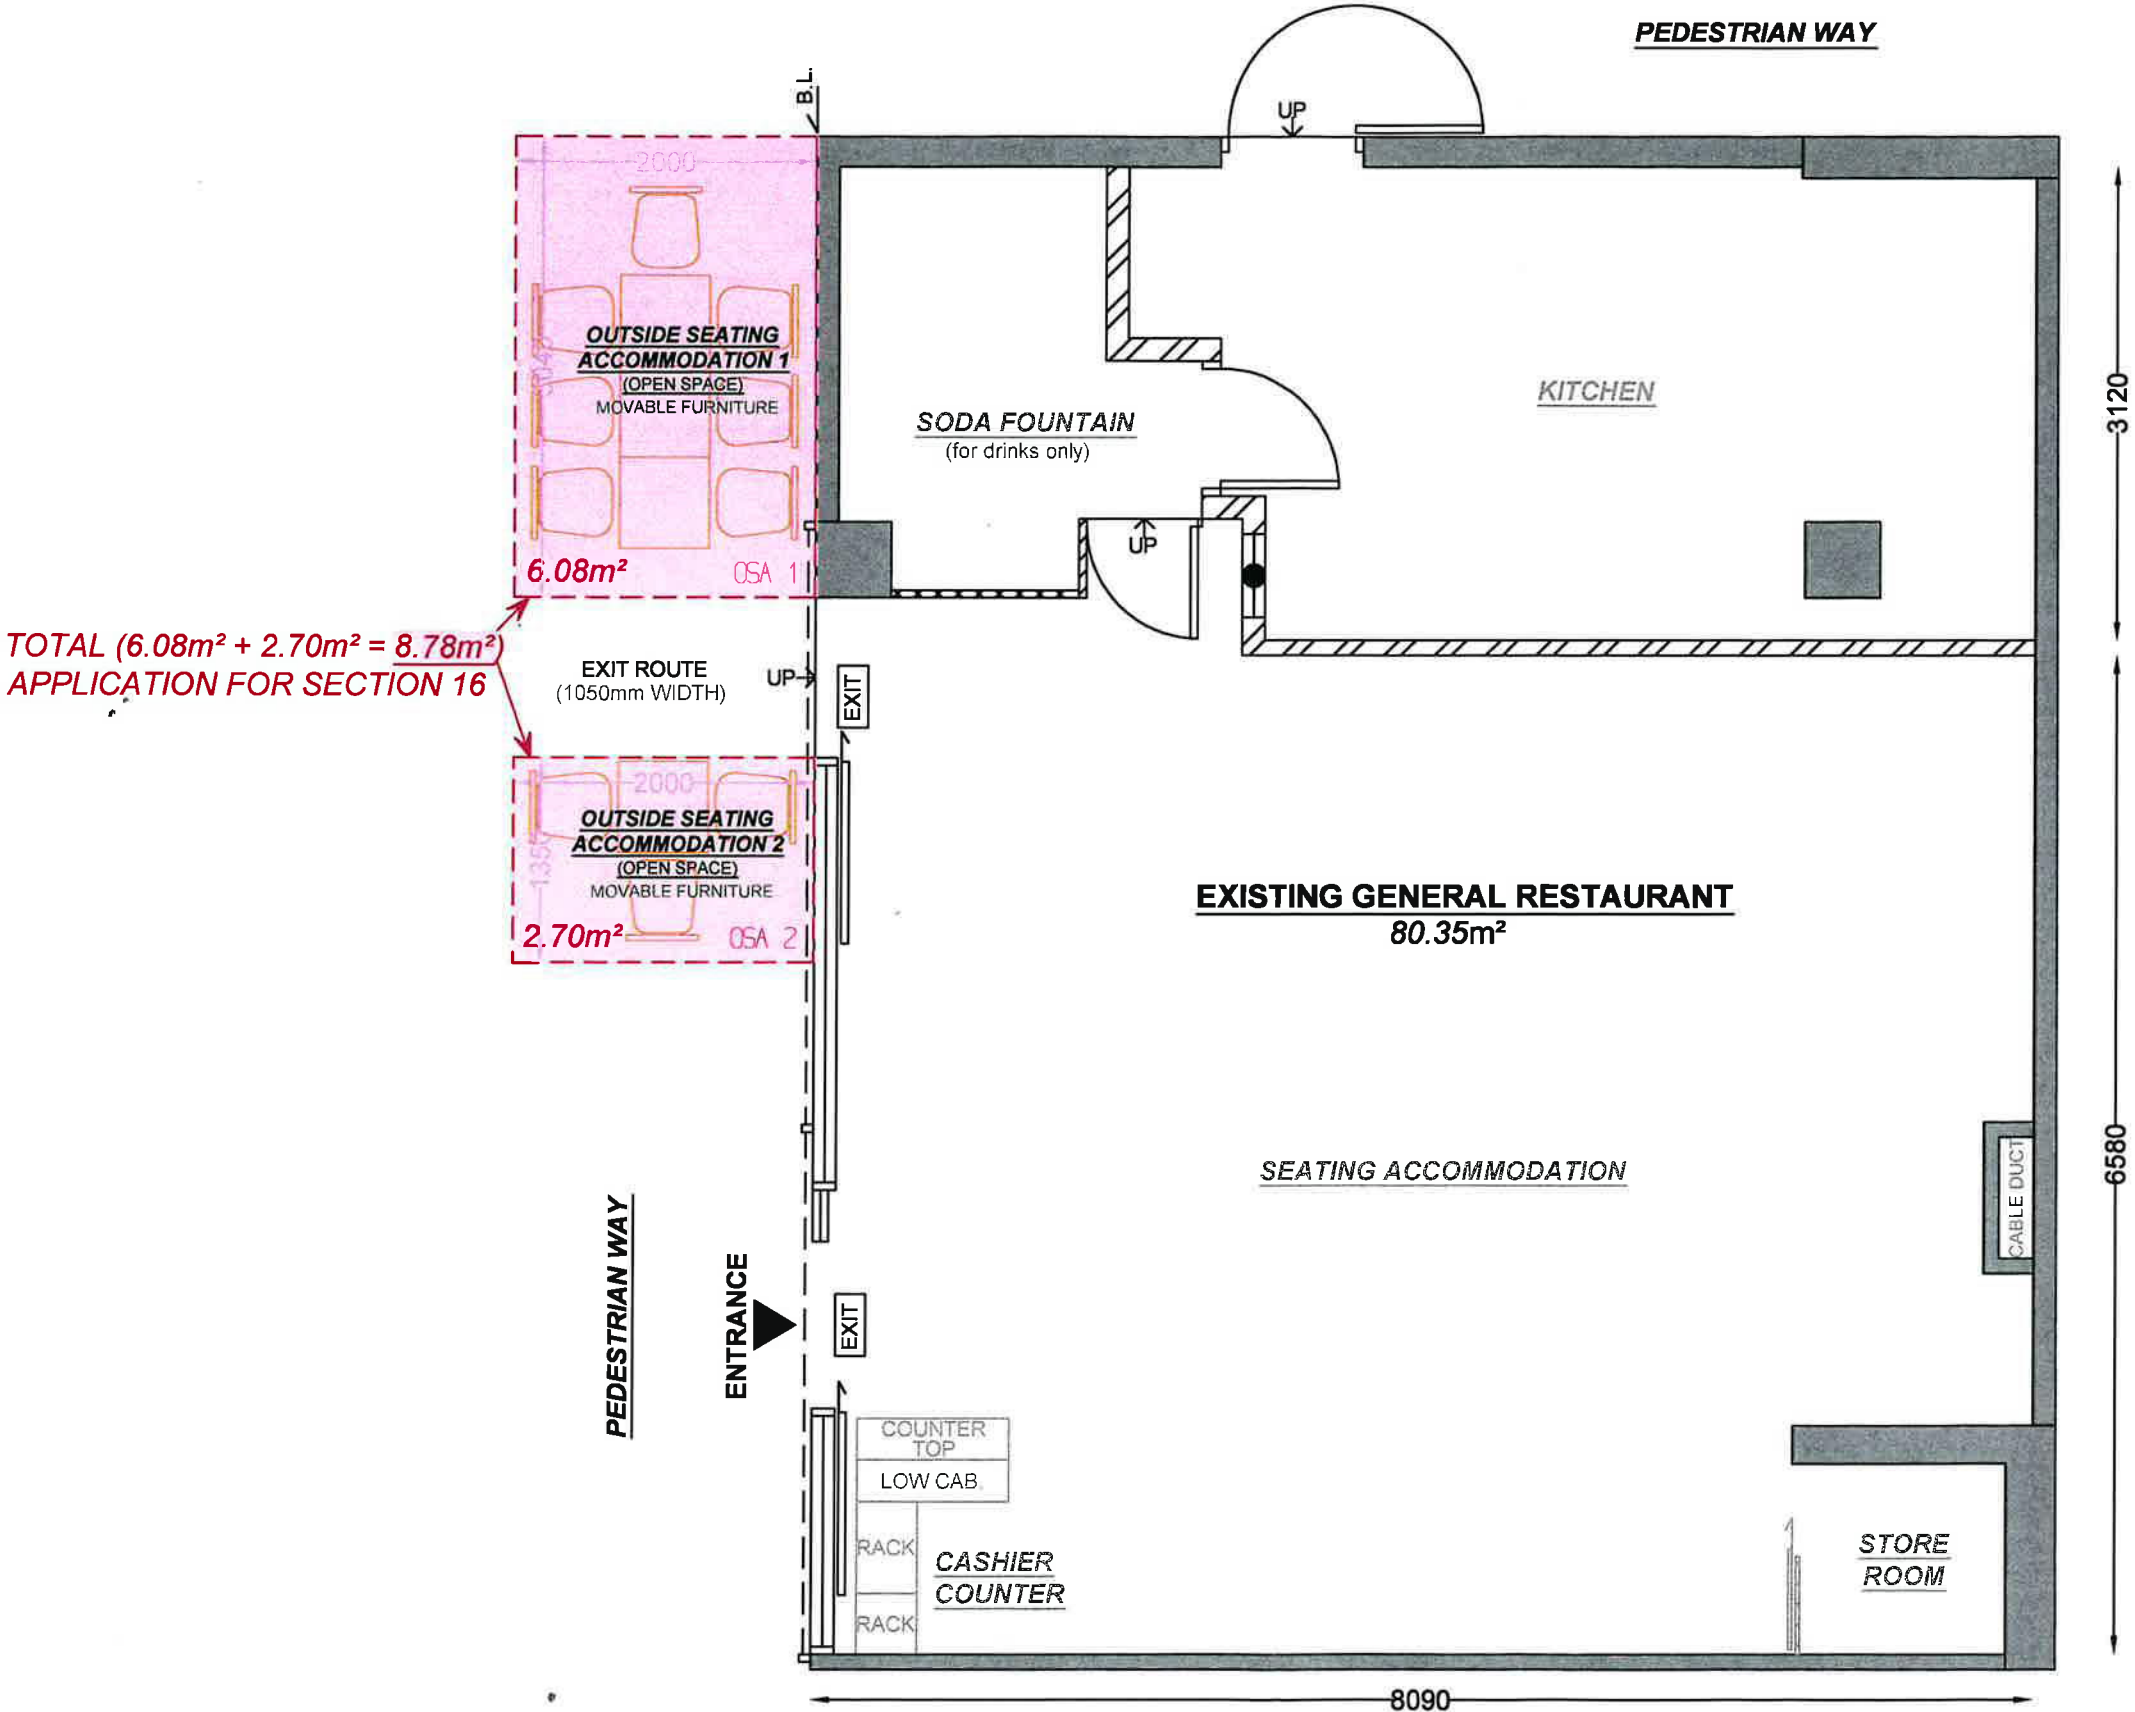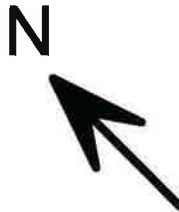

卓高牌照顧問有限公司
卓高測量師行
SENIOR CONSULTANT LIMITED
SENIOR SURVEYING

Project : THE GOVERNMENT LAND IN FRONT OF
SHOP NO.9 AND THE OUTSIDE
SEATING ACCOMMODATION AT SHOP FRONT,
G/F., LAI HUNG GARDEN, 1 TAK KWAI TSUEN ROAD,
HUNG SHUI KIU, YUEN LONG, NEW TERRITORIES

APPLICATION FOR SECTION 16 OF TOWN PLANNING BOARD

Drawing Title :

PROPOSED LAYOUT PLAN

Drawing No : LP-3388-3682-2

Date : 10 JULY, 2026

Drawn By : CYRUS

Check By : S.H.CHAN

Scale : 1:50(A3)