



Project: Renewal for a period of 3 years in Lot 3 S.D. and Lot 8 S.K. in D.D.110 Tai Kong Po, Kam Tin, Yuen Long. Place of recreation /sports or culture (Hobby Farm)	Drawing Title: Proposed Structure on Lot 3 S.D.	Appendix: Layout Allocation of farming area	Scale: 1cm: 1 meter
---	---	--	-----------------------------------

(摘錄自申請人於 22. 6. 2026 呈交的申請書)
(Extract from Applicant's Submission of 22.6.2026)

參考編號 REFERENCE No. AYL-KTN/1249	繪圖 DRAWING A - 1
--	---------------------------------

圖例 LEGEND


- 243 (17.7.22)** 獲批准的申請
APPROVED APPLICATION
- 244 (17.7.22)** 被拒絕的申請
REJECTED APPLICATION
- 72 (10.9.22)** X
已撤銷
REVOKED
- 會議日期
DATE OF MEETING
- 申請編號
APPLICATION NUMBER

申請地點界線只作識別用
APPLICATION SITE BOUNDARY
FOR IDENTIFICATION PURPOSE ONLY



要覽圖 KEY PLAN

SCALE 1 : 50 000 比例尺

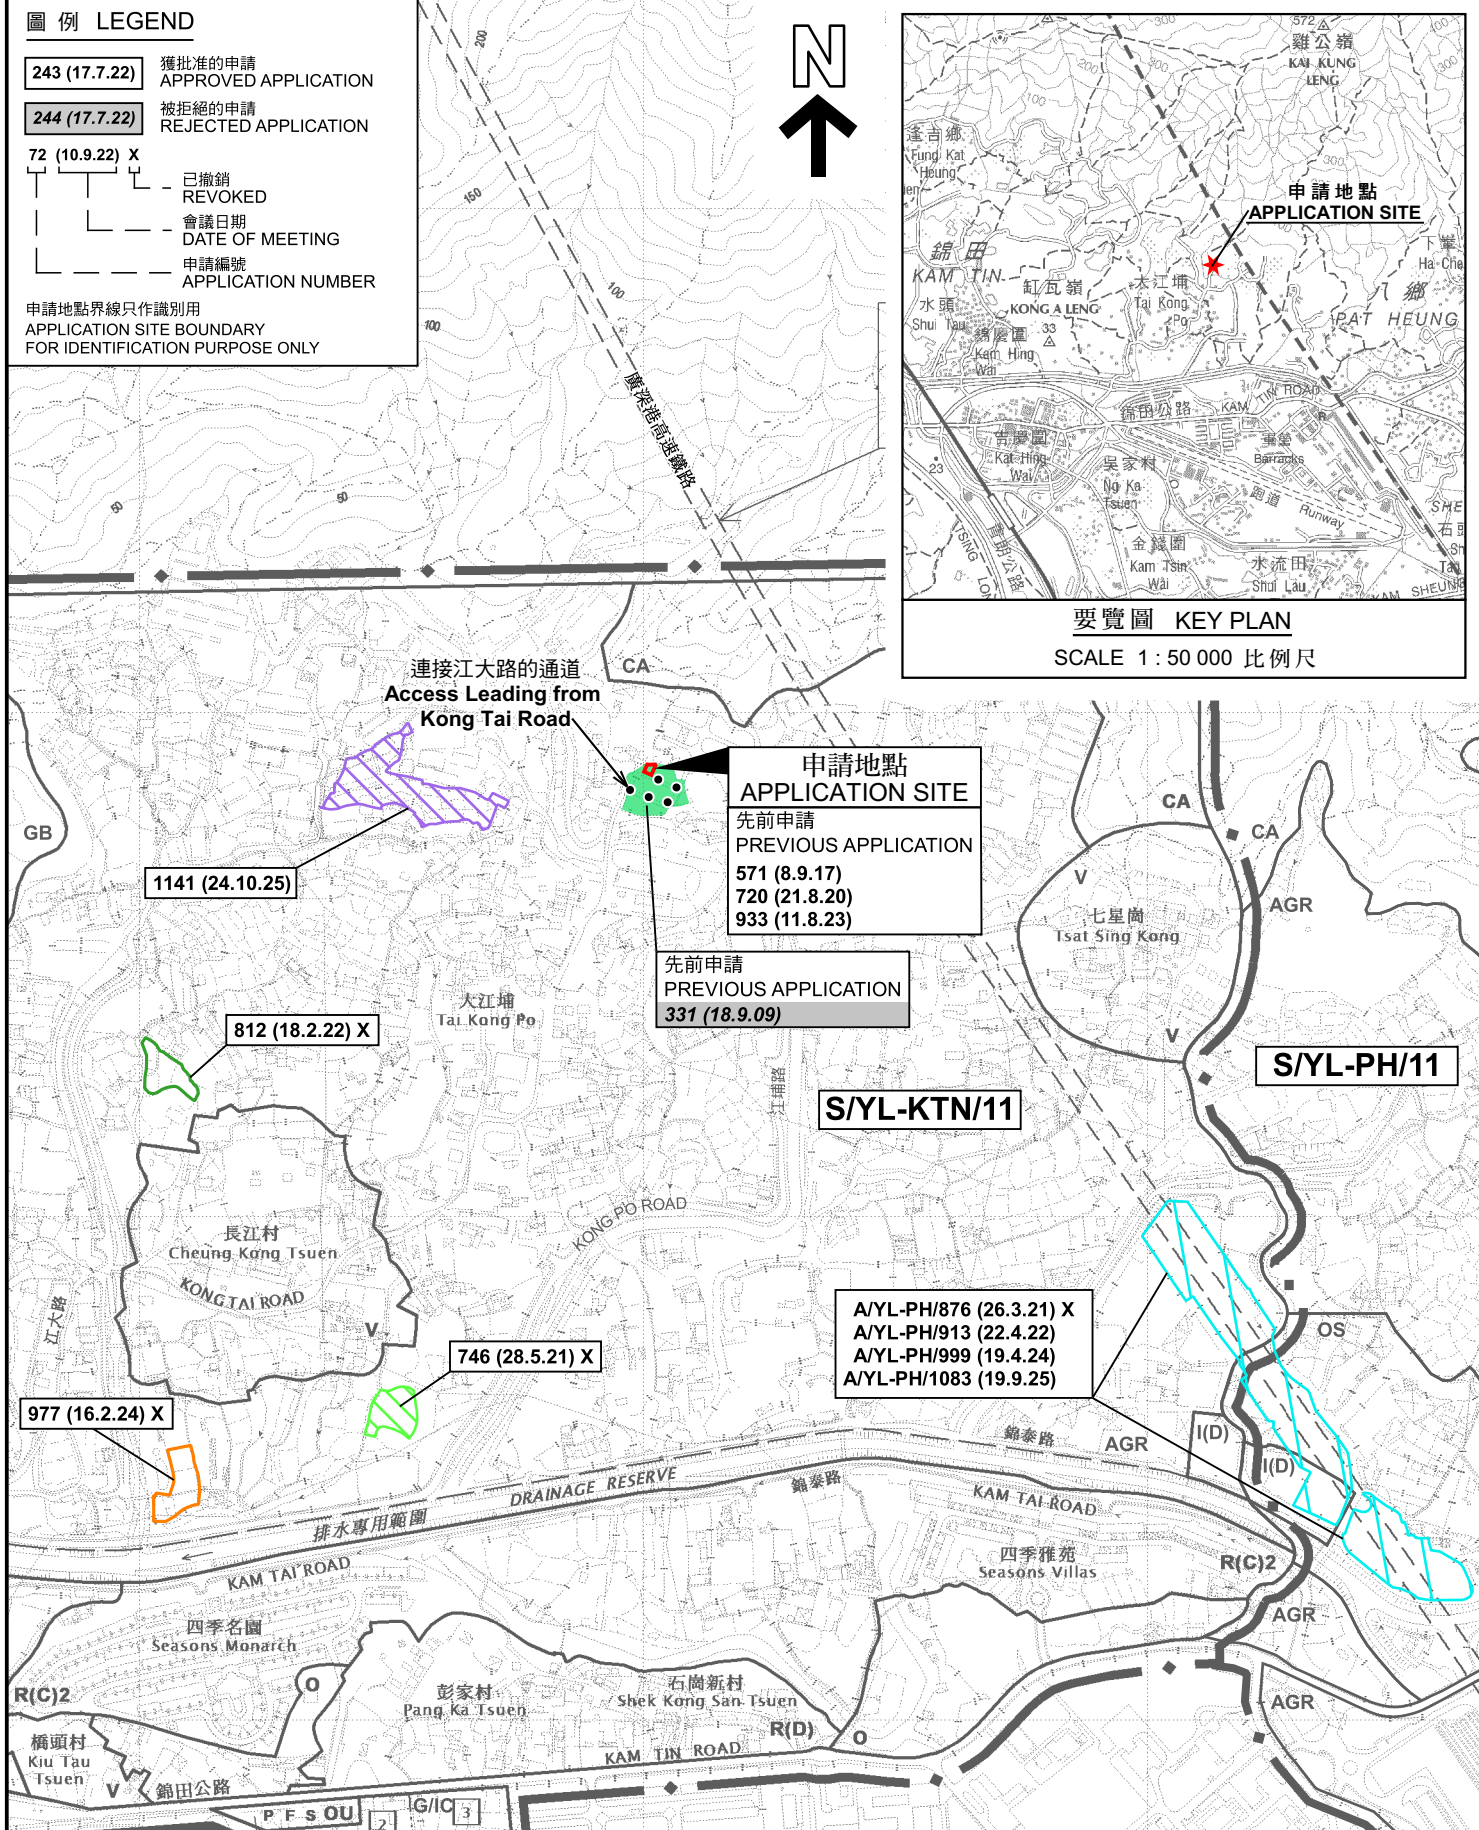

位置圖 LOCATION PLAN

臨時康體文娛場所(休閒農場)的規劃許可續期(為期3年)
元朗錦田八鄉大江埔丈量約份第110約地段第3號D分段及第8號K分段
RENEWAL OF PLANNING APPROVAL FOR TEMPORARY PLACE
OF RECREATION, SPORTS OR CULTURE (HOBBY FARM)
FOR A PERIOD OF 3 YEARS
LOTS 3 S.D AND 8 S.K IN D.D. 110, TAI KONG PO,
PAT HEUNG, KAM TIN, YUEN LONG

SCALE 1 : 7 500 比例尺
米 METRES 100 0 100 200 300 米 METRES



規劃署
Planning Department

參考編號
REFERENCE No.
A/YL-KTN/1249

圖 PLAN
A-1

本摘要圖於2026年7月20日擬備，
所根據的資料為於2023年12月5日
核准的分區計劃大綱圖編號 S/YL-KTN/11
EXTRACT PLAN PREPARED ON 20.7.2026
BASED ON OUTLINE ZONING PLAN No.
S/YL-KTN/11 APPROVED ON 5.12.2023

