


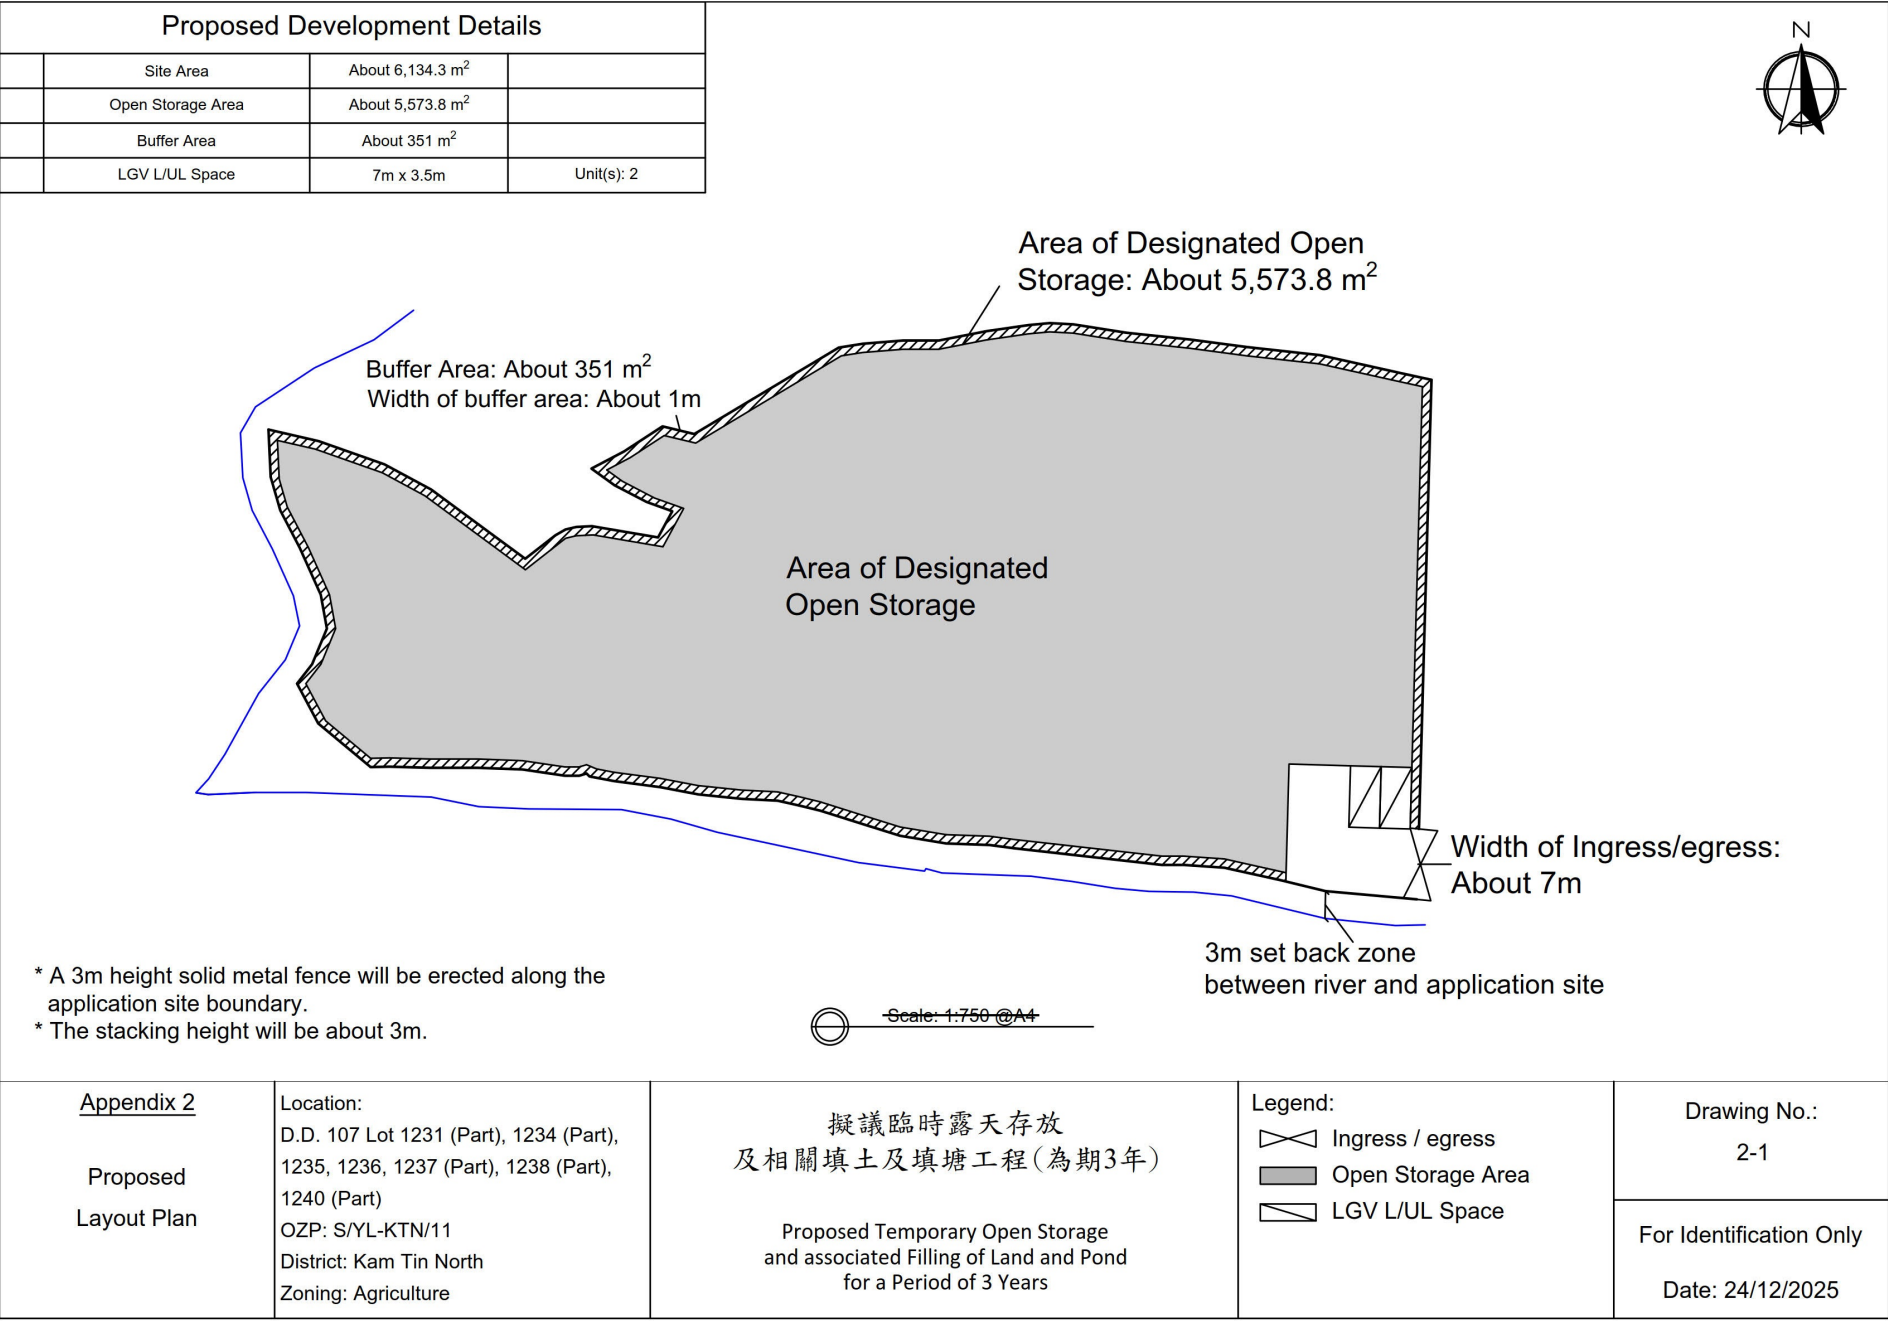

(摘錄自申請人於 13. 3. 2026 呈交的進一步資料)
(Extract from Applicant's Further
Information Submitted on 13.3.2026)

參考編號
REFERENCE No.
A/YL-KTN/1196

繪圖
DRAWING
A - 1

Proposed Filling of Land and Pond Perimeter

Application Site Area: 6,134.3 m²(About)

Regularization and Further Filling of Pond

Pond Filling Area: 1,378.4 m² (About)
Depth of Pond Filling: About 0.8 m (with Soil) and About 0.3 m (with Concrete)
Original Pond Levels: +9.30 mPD (About)
Proposed Levels: +10.40 mPD (About)
Material of Filling: Soil and Concrete


Proposed Filling of Land

Proposed Land Filling: 4,755.9 m² (About)
Depth of Land Filling: About 0.3 m
Existing Site Levels: +10.10 mPD (About)
Proposed Site Levels: +10.40 mPD (About)
Material of Filling: Concrete
Proposed Use: Site Formation, Open Storage Area, Loading / Unloading Space and Circulation Space

Regularization and Further Filling of Pond

Original Pond Level: +9.30 mPD (About)

Existing Site Level: +10.1 mPD (About)
Proposed Site Level: +10.40 mPD (About)
Material of Filling: Soil and Concrete
Depth of Filling: 0.8m by soil and 0.3m by concrete
Pond Area: About 1,378.4 m²

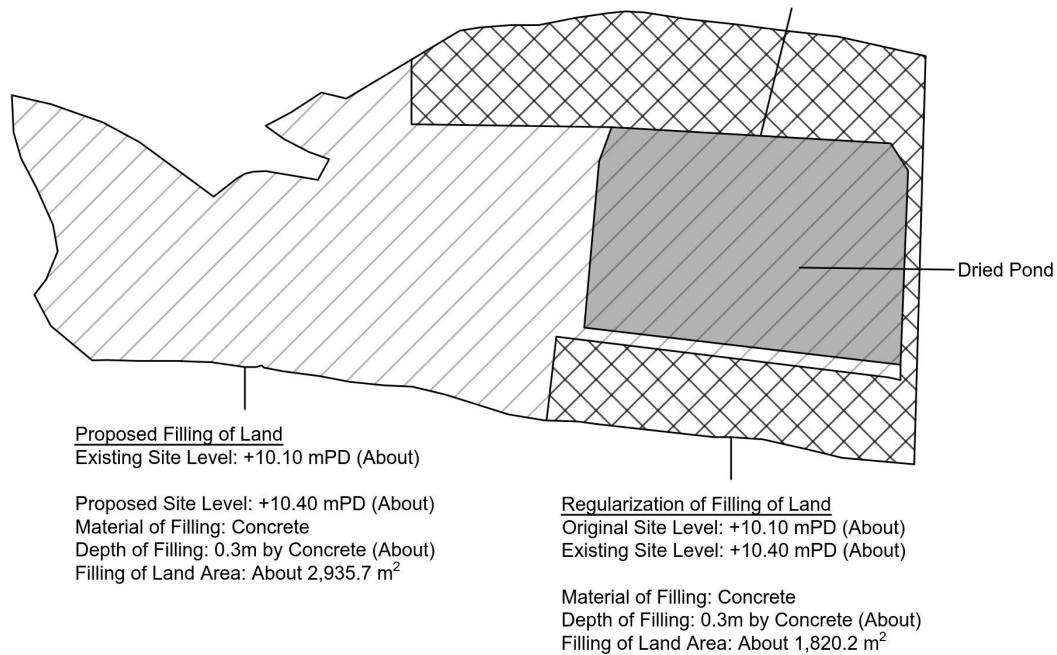

Legend:


-  Proposed Filling of Land Area
-  Proposed Filling of Pond Area
-  Regularization Filling of Land Area

Appendix 4 Location: DD 107 Lot 1231 (Part), 1234 (Part), 1235, 1236 1237 (Part), 1238 (Part) and 1240 (Part) OZP: S/YL-KTN/11 District: Kam Tin North Zoning: Agriculture Date: 26 May 2026	Filling of Land and Pond Area 擬議臨時露天存放連附屬設施及相關填土工程(為期3年) Proposed Temporary Open Storage with Ancillary Facilities and associated Filling of Land for a Period of 3 Years	SCALE 1:1000 @A4	
		For Identification Only Drawing No.: 4	

(摘錄自申請人於 27.5.2026 呈交的進一步資料)
(Extract from Applicant's Further
Information Submitted on 27.5.2026)

參考編號
REFERENCE No.
A/YL-KTN/1196

繪圖
DRAWING
A - 2

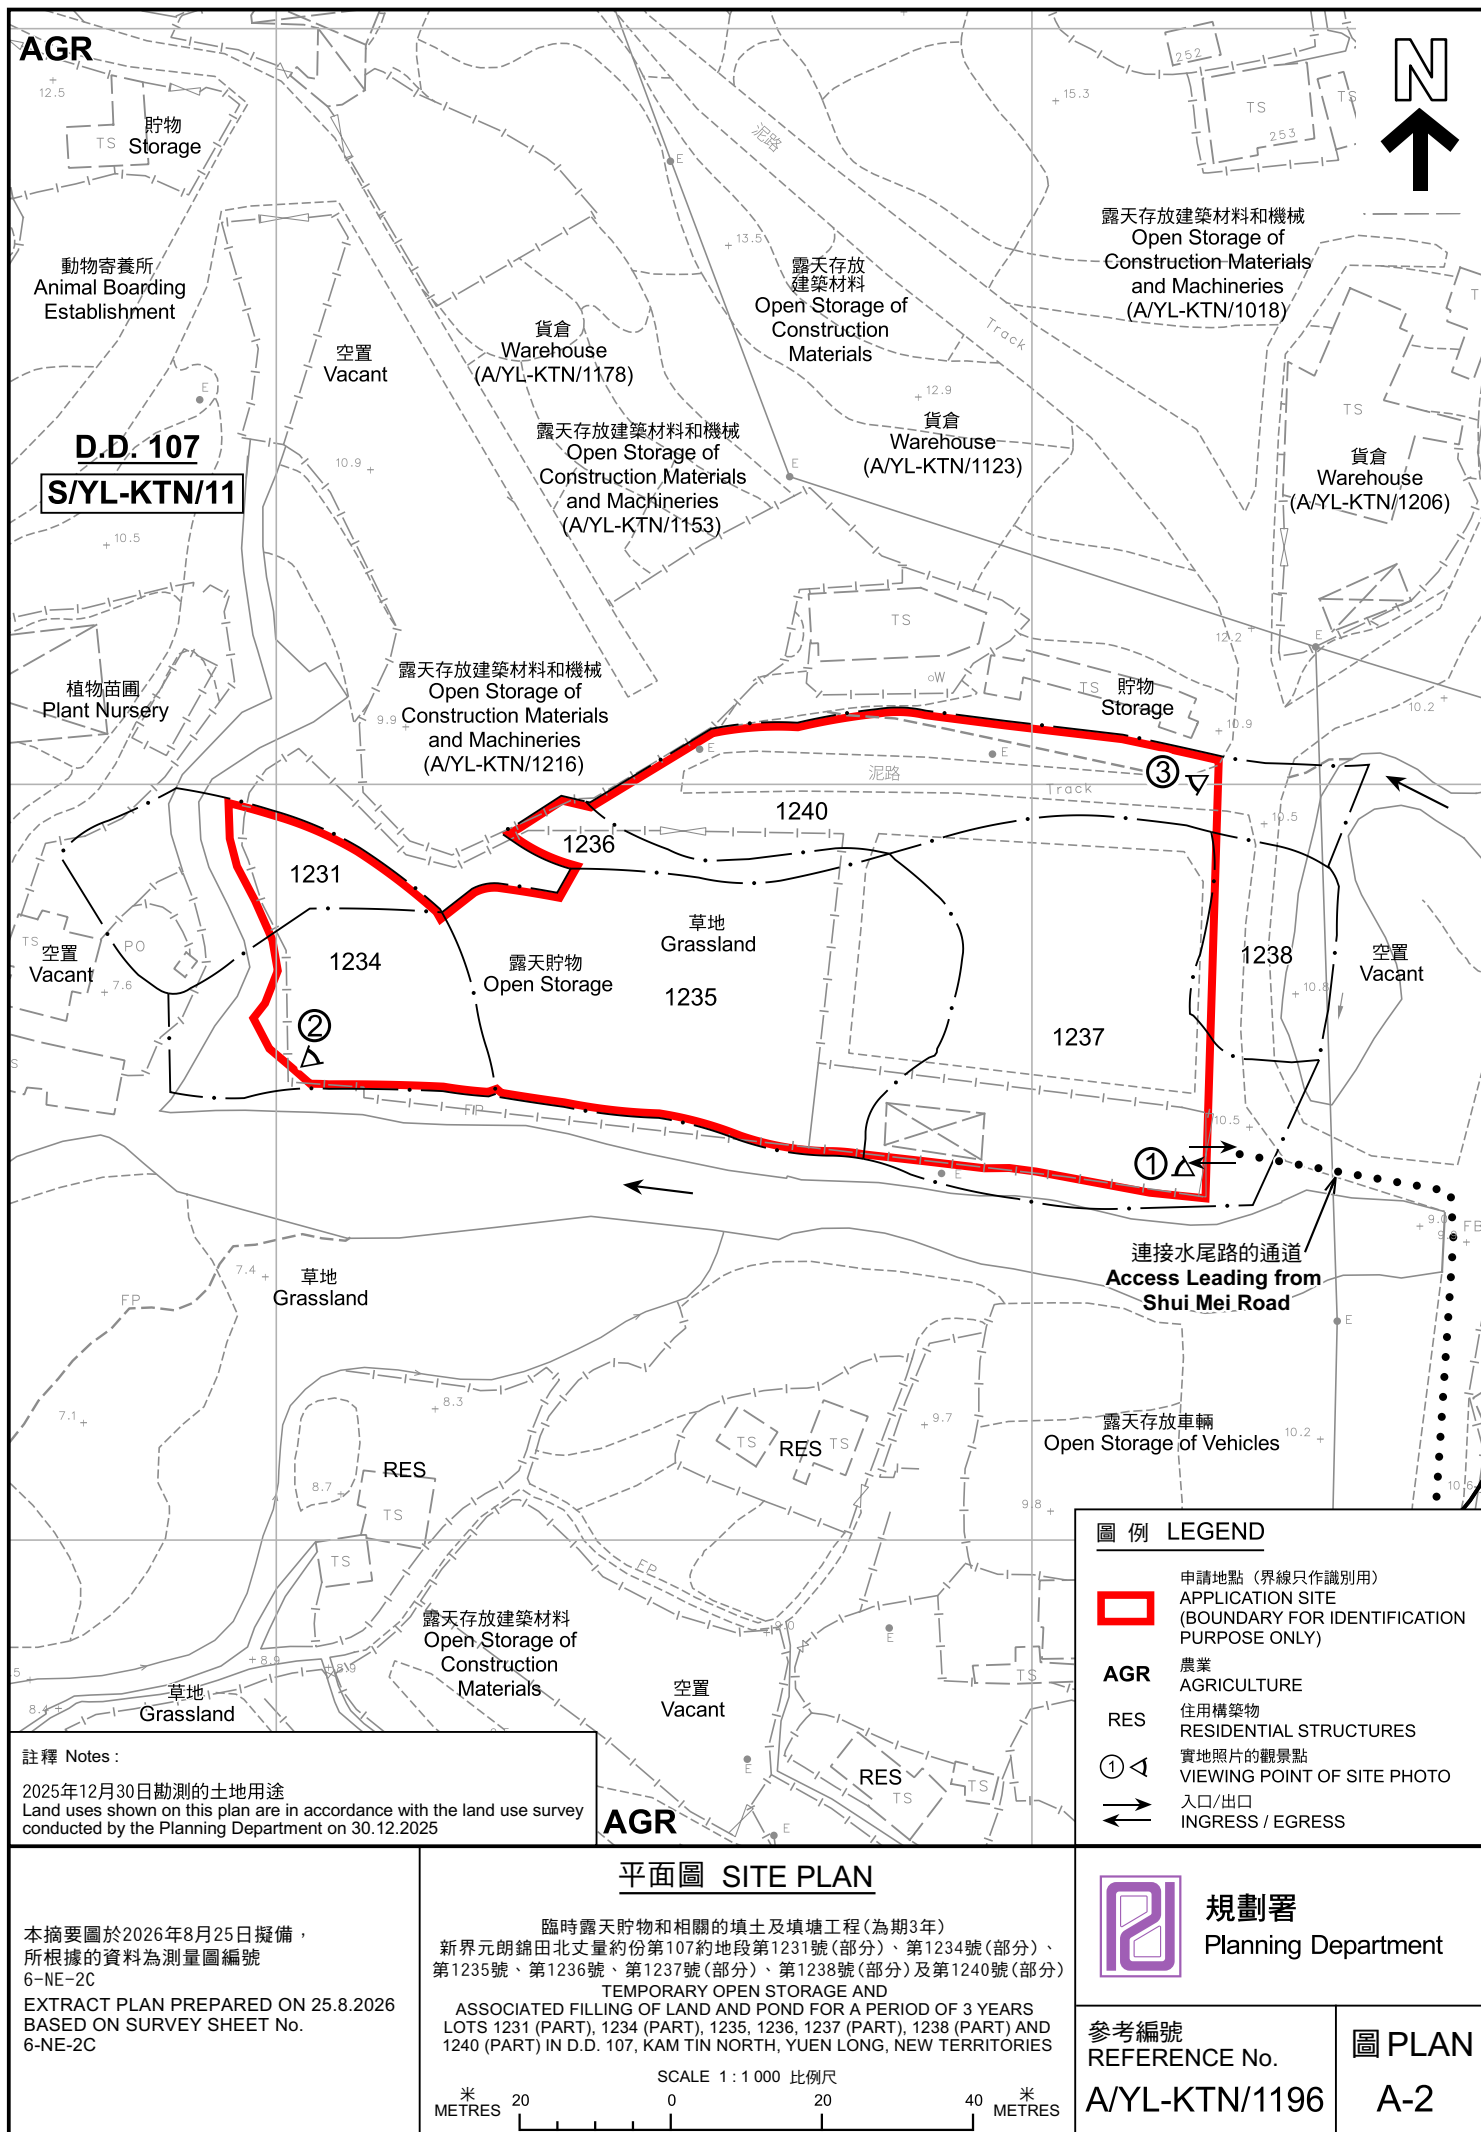



圖例 LEGEND

 申請地點 (界線只作識別用)
APPLICATION SITE (BOUNDARY FOR IDENTIFICATION PURPOSE ONLY)

 入口/出口
INGRESS / EGRESS

本摘要圖於2026年8月25日擬備，
所根據的資料為地政總署於2025年5月26日
拍得的航攝照片編號 E257301C
EXTRACT PLAN PREPARED ON 25.8.2026
BASED ON AERIAL PHOTO NO.
E257301C TAKEN ON
26.5.2025 BY LANDS DEPARTMENT

航攝照片 AERIAL PHOTO

臨時露天貯物和相關的填土及填塘工程(為期3年)
新界元朗錦田北丈量約份第107約地段第1231號(部分)、第1234號(部分)、
第1235號、第1236號、第1237號(部分)、第1238號(部分)及第1240號(部分)
TEMPORARY OPEN STORAGE AND
ASSOCIATED FILLING OF LAND AND POND FOR A PERIOD OF 3 YEARS
LOTS 1231 (PART), 1234 (PART), 1235, 1236, 1237 (PART), 1238 (PART) AND
1240 (PART) IN D.D. 107, KAM TIN NORTH, YUEN LONG, NEW TERRITORIES

 規劃署 Planning Department	
參考編號 REFERENCE No. A/YL-KTN/1196	圖 PLAN A-3



申請地點界線只作識別用 APPLICATION SITE BOUNDARY FOR IDENTIFICATION PURPOSE ONLY

實地照片 SITE PHOTOS

本圖於2026年8月24日擬備，所根據的資料為攝於2026年8月7日的實地照片
PLAN PREPARED ON 24.8.2026
BASED ON SITE PHOTOS
TAKEN ON 7.8.2026

臨時露天貯物和相關的填土及填塘工程(為期3年)
新界元朗錦田北丈量約份第107約地段第1231號(部分)、第1234號(部分)、
第1235號、第1236號、第1237號(部分)、第1238號(部分)及第1240號(部分)
TEMPORARY OPEN STORAGE AND
ASSOCIATED FILLING OF LAND AND POND FOR A PERIOD OF 3 YEARS
LOTS 1231 (PART), 1234 (PART), 1235, 1236, 1237 (PART), 1238 (PART) AND
1240 (PART) IN D.D. 107, KAM TIN NORTH, YUEN LONG, NEW TERRITORIES



規劃署
Planning Department

參考編號
REFERENCE No.
A/YL-KTN/1196

圖 PLAN
A-4