


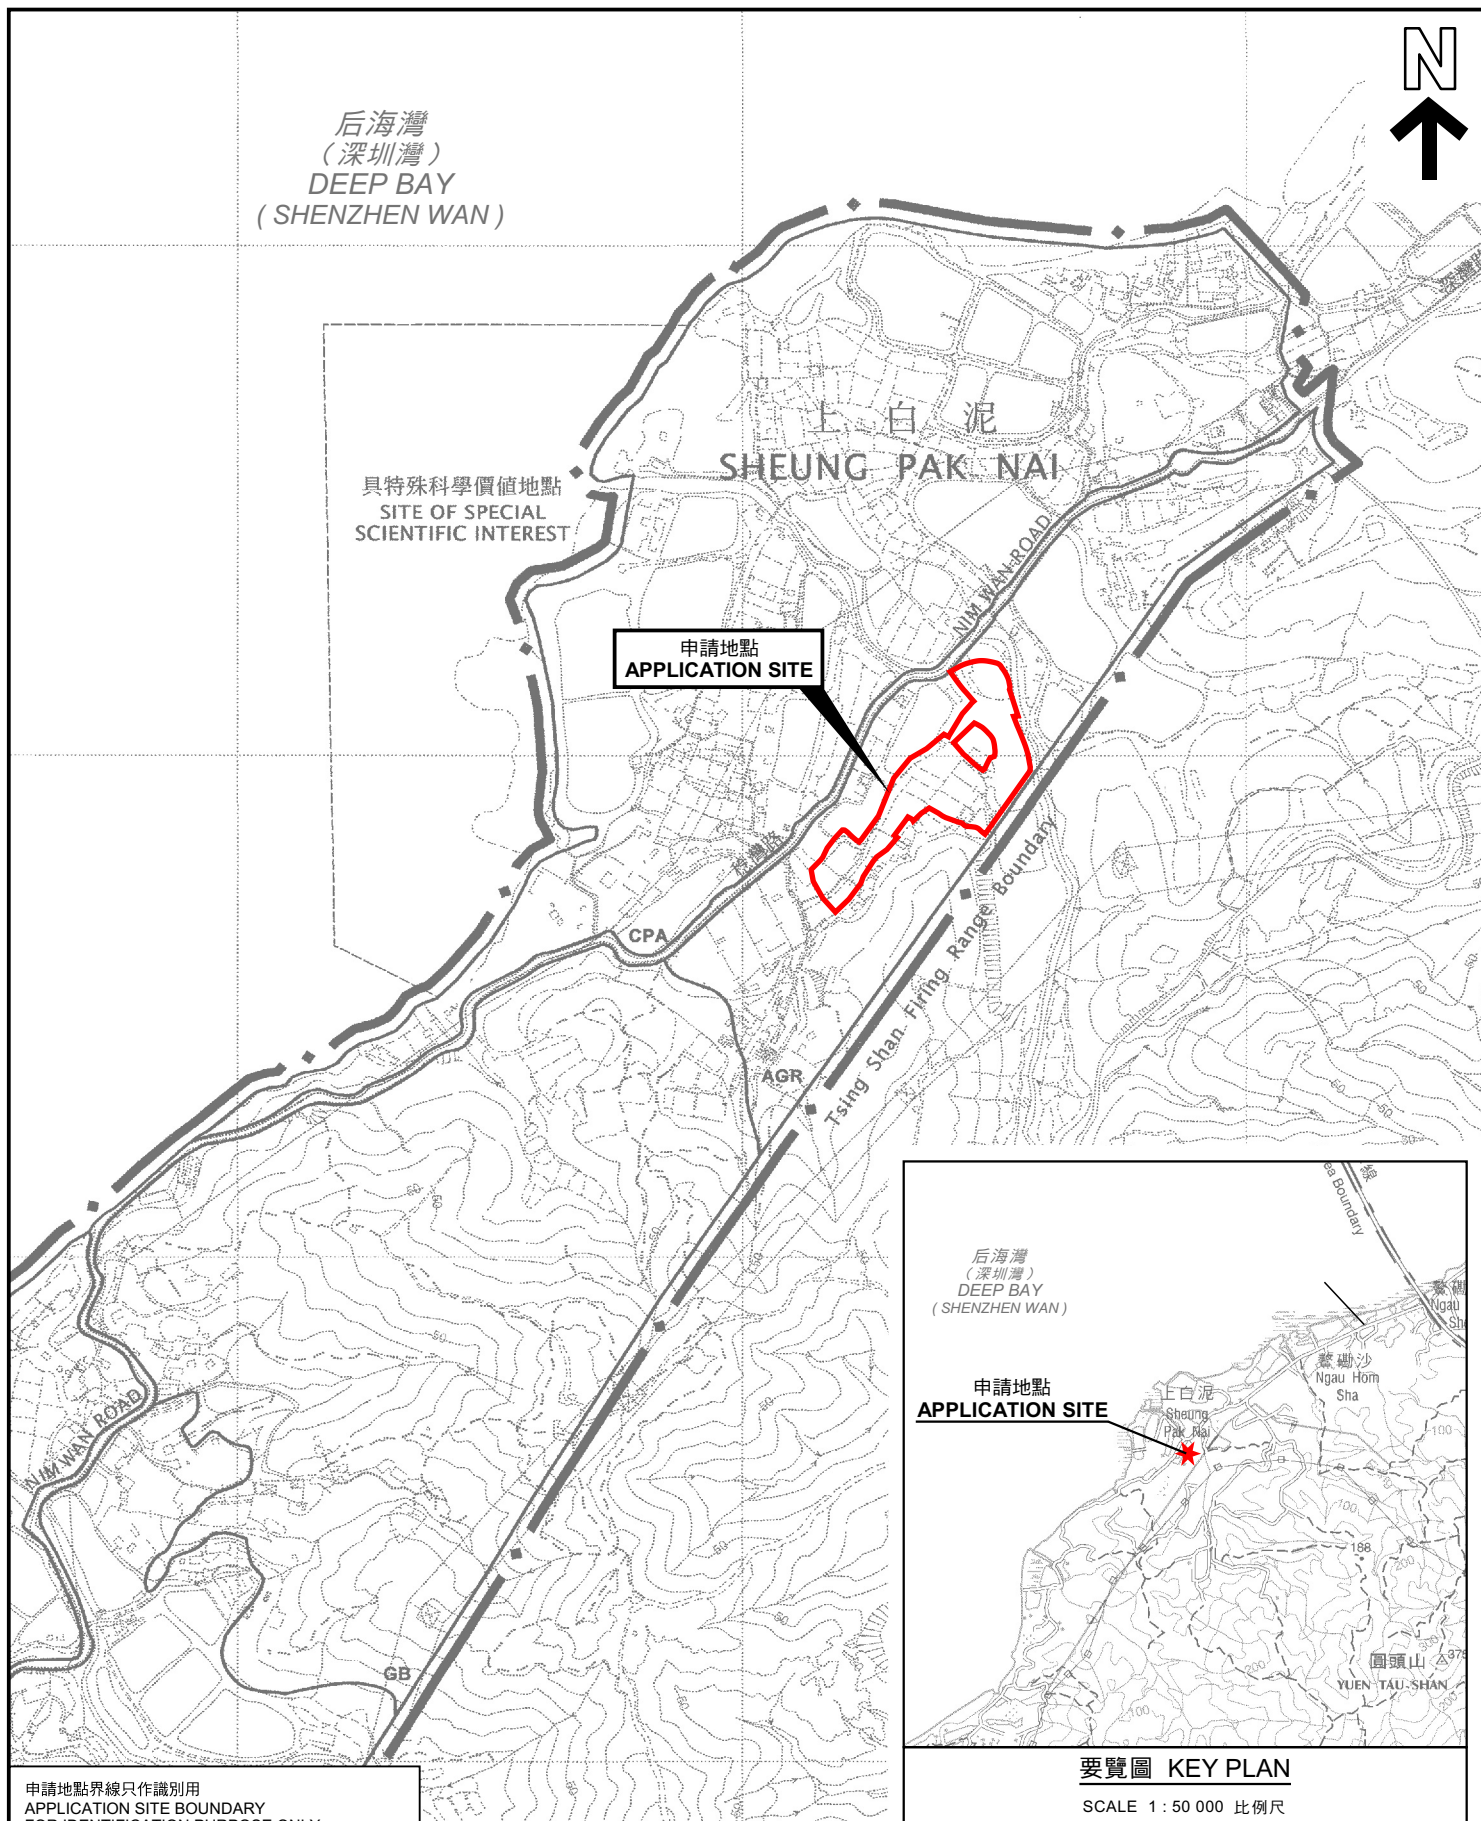

申請地點界線只作識別用
APPLICATION SITE BOUNDARY
FOR IDENTIFICATION PURPOSE ONLY

位置圖 LOCATION PLAN

擬議臨時康體文娛場所(休閒農場及釣魚場)、度假營、燒烤場及動物寄養所
連附屬設施及相關填土工程(為期3年)

元朗白泥丈量約份第135約多個地段和毗連政府土地
PROPOSED TEMPORARY PLACE OF RECREATION, SPORTS OR CULTURE
(HOBBY FARM AND FISHING GROUND), HOLIDAY CAMP, BARBECUE SITE
AND ANIMAL BOARDING ESTABLISHMENT WITH ANCILLARY FACILITIES
AND ASSOCIATED FILLING OF LAND FOR A PERIOD OF 3 YEARS

VARIOUS LOTS IN D.D. 135 AND ADJOINING GOVERNMENT LAND, PAK NAI, YUEN LONG

SCALE 1 : 7 500 比例尺

米 100 0 100 200 300 米
METRES

本摘要圖於2026年8月17日擬備，
所根據的資料為於2006年10月17日
核准的分區計劃大綱圖編號 S/YL-PN/9
EXTRACT PLAN PREPARED ON 17.8.2026
BASED ON OUTLINE ZONING PLAN No.
S/YL-PN/9 APPROVED ON 17.10.2006



規劃署
Planning Department

參考編號
REFERENCE No.
A/YL-PN/91

圖 PLAN
A-1