


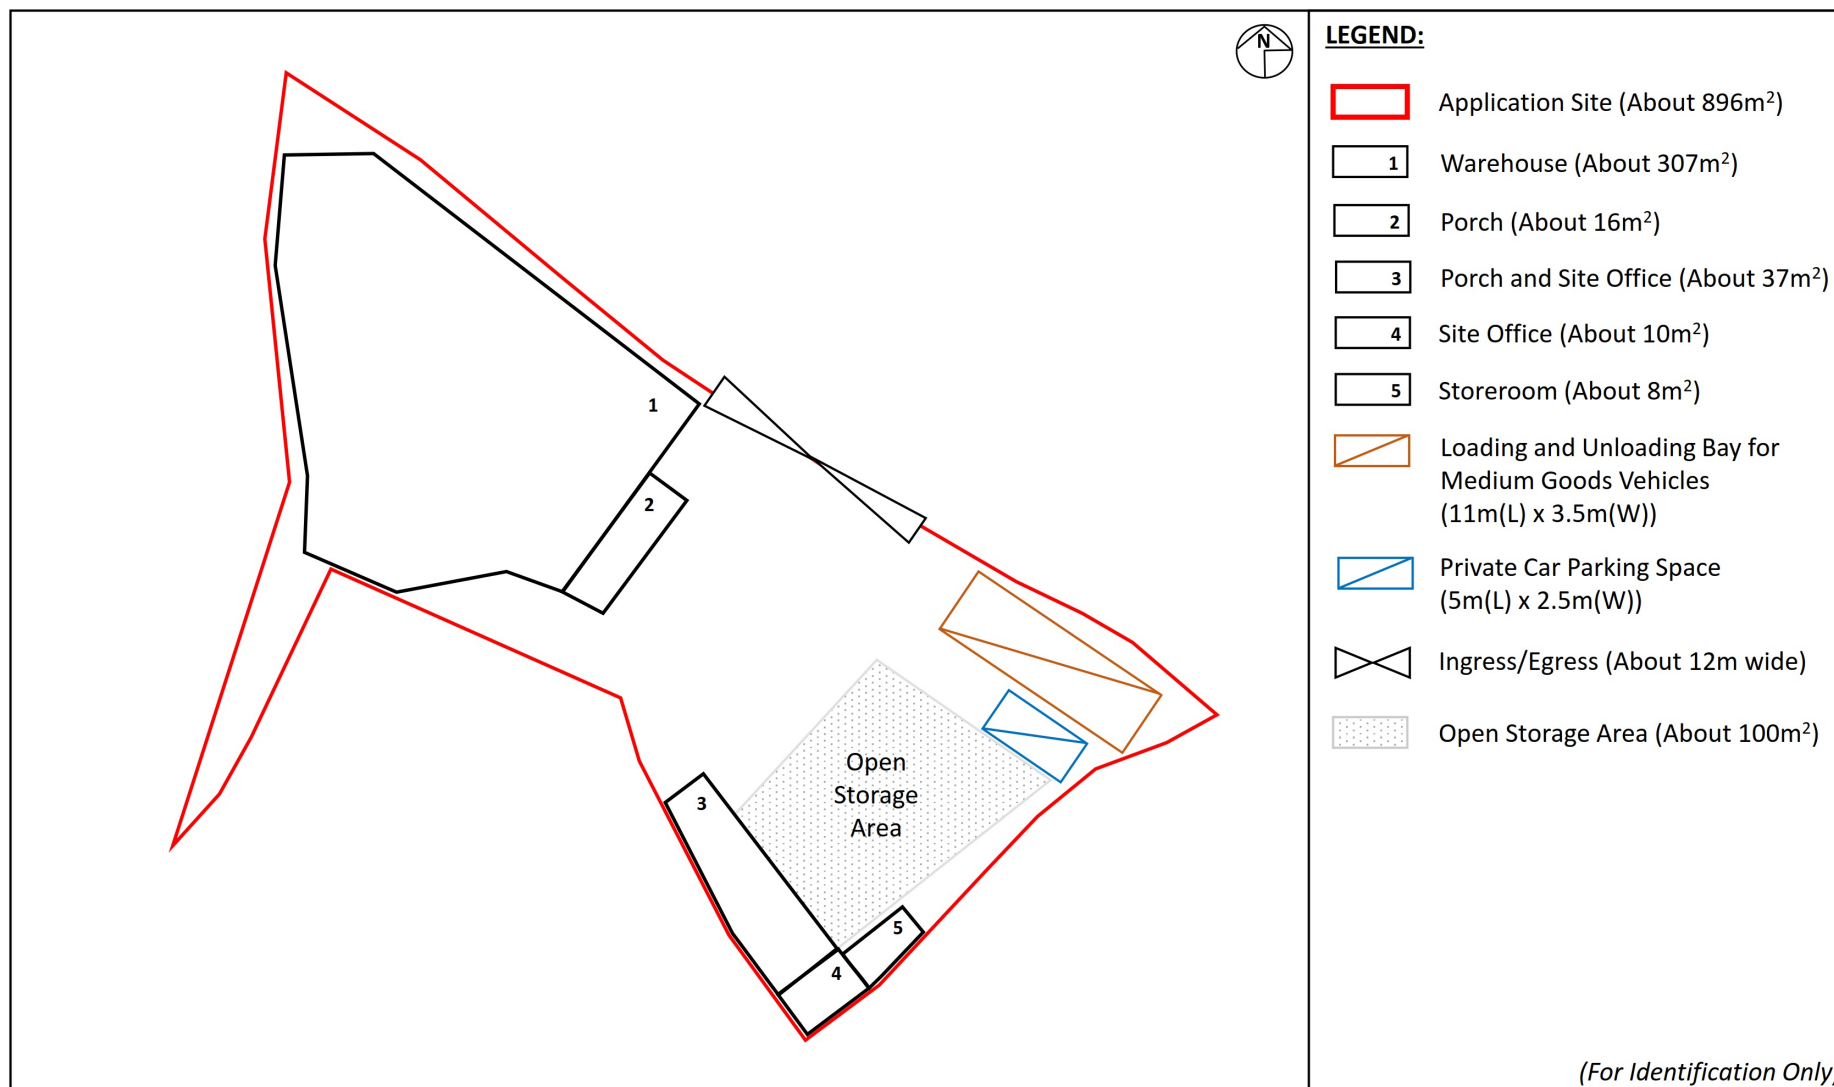

Project: Section 16 Planning Application for Proposed Temporary Warehouse and Open Storage of Metal and Construction Materials and Associated Filling of Land for a Period of 3 Years at Lots 172 and 174 RP (Part) in D.D. 84 and adjoining Government Land, Ping Che, Ta Kwu Ling, New Territories	Title: Indicative Layout Plan <i>Ref.: ADCL/PLG-10295-R002/F004</i>	Figure: 4 Scale: Not to Scale Date: Jul 2026	
--	--	--	---

參考編號 REFERENCE No.	A/NE-TKL/846	繪圖 DRAWING A-1
-----------------------	--------------	-------------------


(來源：申請人於2026年7月22日呈交的資料)
 (SOURCE: APPLICANT'S SUBMISSION ON 22.7.2026)



Project: Section 16 Planning Application for Proposed Temporary Warehouse and Open Storage of Metal and Construction Materials and Associated Filling of Land for a Period of 3 Years at Lots 172 and 174 RP (Part) in D.D. 84 and adjoining Government Land, Ping Che, Ta Kwu Ling, New Territories	Title: Land Filling Plan Ref.: ADCL/PLG-10295-R002/F005	Figure: 5 Scale: Not to Scale Date: Jun 2026	 AIKON DEVELOPMENT CONSULTANCY LTD.
--	--	--	--

參考編號 REFERENCE No.	A/NE-TKL/846	繪圖 DRAWING A-2
-----------------------	--------------	-------------------

(來源：申請人於2026年7月14日呈交的資料)
 (SOURCE: APPLICANT'S SUBMISSION ON 14.7.2026)

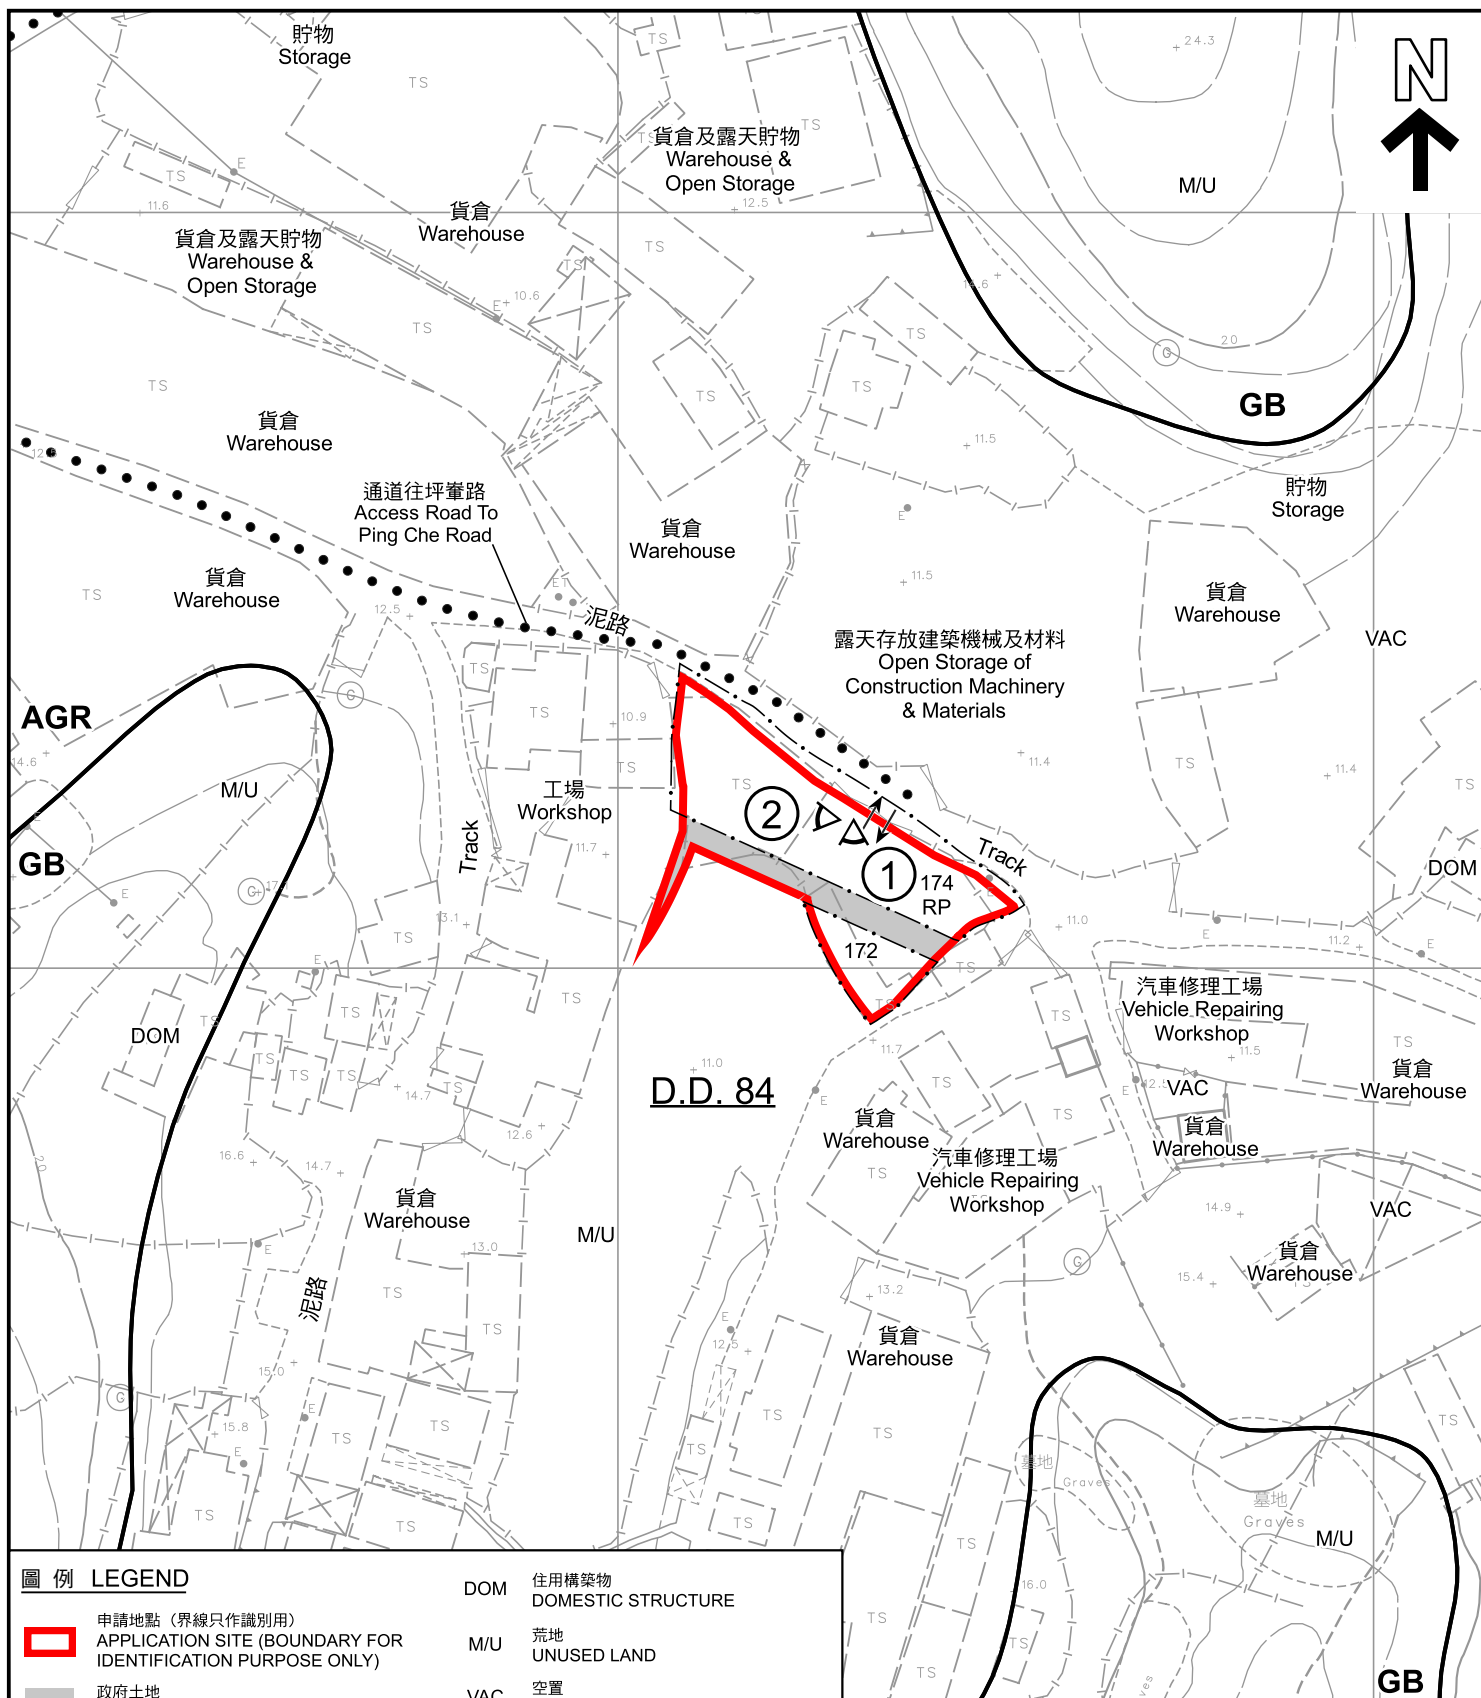

圖例 LEGEND

- | | | | |
|-----|--|-----|---|
| | 申請地點（界線只作識別用）
APPLICATION SITE (BOUNDARY FOR IDENTIFICATION PURPOSE ONLY) | DOM | 住用構築物
DOMESTIC STRUCTURE |
| | 政府土地
GOVERNMENT LAND | M/U | 荒地
UNUSED LAND |
| AGR | 農業
AGRICULTURE | VAC | 空置
VACANT |
| GB | 綠化地帶
GREEN BELT | ① | 實地照片的觀景點
VIEWING POINT OF SITE PHOTO |
| | | | 入口/出口
INGRESS / EGRESS |

註釋 Notes :

2026年7月23日勘测的土地用途
Land uses shown on this plan are in accordance with the land use survey conducted by the Planning Department on 23.7.2026

平面圖 SITE PLAN

臨時貨倉及露天存放五金及建築材料及相關填土工程（為期3年）
打鼓嶺坪壩丈量約份第84約地段第172號及第174號餘段（部分）和毗連政府土地
TEMPORARY WAREHOUSE AND OPEN STORAGE OF METAL AND CONSTRUCTION MATERIALS AND ASSOCIATED FILLING OF LAND FOR A PERIOD OF 3 YEARS
LOTS 172 AND 174 RP (PART) IN D.D. 84
AND ADJOINING GOVERNMENT LAND, PING CHE, TA KWU LING
SCALE 1 : 1 000 比例尺

米 20 0 20 40 米
METRES



規劃署
Planning Department

參考編號
REFERENCE No.
A/NE-TKL/846

圖 PLAN
A-2

本摘要圖於2026年9月2日擬備，
所根據的資料為測量圖編號
3-NW-18C

EXTRACT PLAN PREPARED ON 2.9.2026
BASED ON SURVEY SHEET No.
3-NW-18C



圖例 LEGEND

 申請地點 (界線只作識別用)
APPLICATION SITE (BOUNDARY FOR
IDENTIFICATION PURPOSE ONLY)

本摘要圖於2026年8月31日擬備，
所根據的資料為地政總署於2024年11月7日
拍得的航攝照片編號E241579C
EXTRACT PLAN PREPARED ON 31.8.2026
BASED ON AERIAL PHOTO No. E241579C
TAKEN ON 7.11.2024 BY
LANDS DEPARTMENT

航攝照片 AERIAL PHOTO

臨時貨倉及露天存放五金及建築材料及相關填土工程(為期3年)
打鼓嶺坪輦丈量約份第84約地段第172號及第174號餘段(部分)和毗連政府土地
TEMPORARY WAREHOUSE AND OPEN STORAGE OF METAL AND
CONSTRUCTION MATERIALS AND ASSOCIATED FILLING OF LAND
FOR A PERIOD OF 3 YEARS
LOTS 172 AND 174 RP (PART) IN D.D. 84
AND ADJOINING GOVERNMENT LAND, PING CHE, TA KWU LING



規劃署
Planning Department

參考編號
REFERENCE No.
A/NE-TKL/846

圖 PLAN
A-3



實地照片 SITE PHOTOS

本圖於2026年8月17日擬備，
所根據的資料為攝於2026年7月23日
的實地照片
PLAN PREPARED ON 17.8.2026
BASED ON SITE PHOTOS TAKEN ON
23.7.2026

臨時貨倉及露天存放五金及建築材料及相關填土工程(為期3年)
打鼓嶺坪輦丈量約份第84約地段第172號及第174號餘段(部分)和毗連政府土地
TEMPORARY WAREHOUSE AND OPEN STORAGE OF METAL AND
CONSTRUCTION MATERIALS AND ASSOCIATED FILLING OF LAND
FOR A PERIOD OF 3 YEARS
LOTS 172 AND 174 RP (PART) IN D.D. 84
AND ADJOINING GOVERNMENT LAND, PING CHE, TA KWU LING



規劃署
Planning Department

參考編號
REFERENCE No.
A/NE-TKL/846

圖 PLAN
A-4