


Appendix A

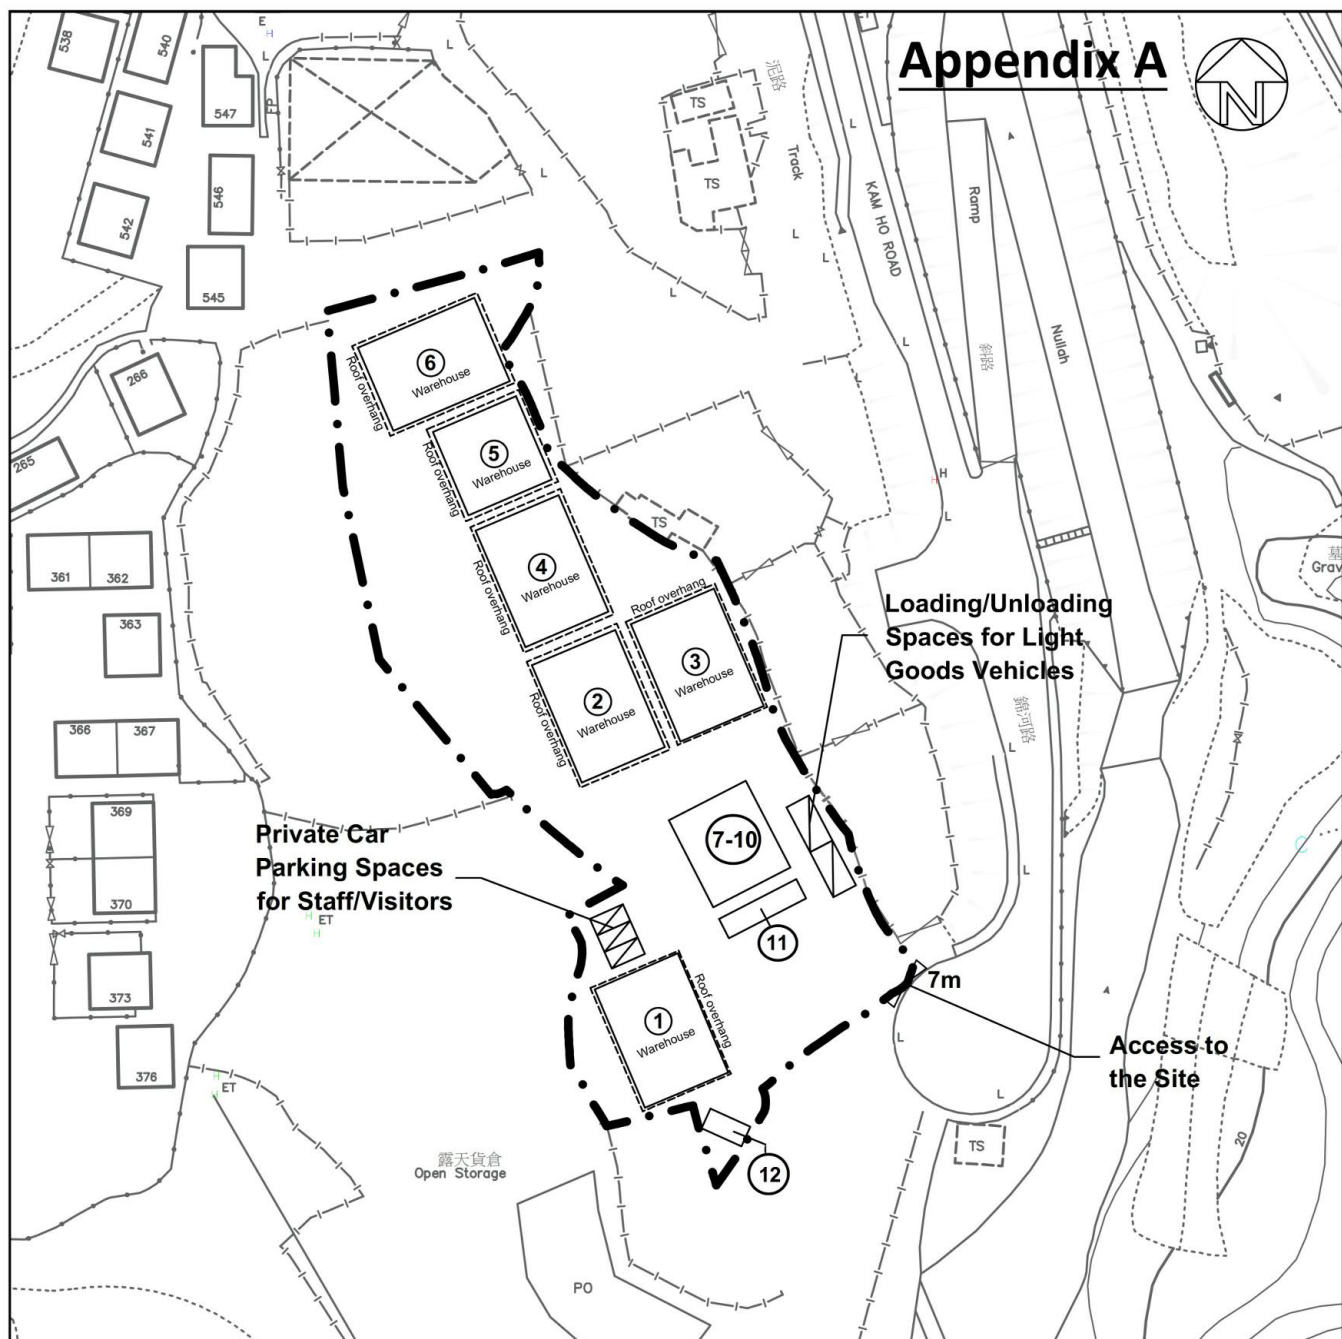

Structure No.	Uses	No. of Storey	Floor Area (m ²)	Height (m)
1	Warehouse	1	228	11
2	Warehouse	1	228	11
3	Warehouse	1	228	11
4	Warehouse	1	228	11
5	Warehouse	1	166	11
6	Warehouse	1	228	11
7-10	4 Containers for Storage	1	162	3
11	Container Structure for Storage	2	36 x 2 = 72	6
12	Fire Service Pump Room	1	18	3

LEGEND:

- Application Site (Area = about 4,503 sq. m.)
- Loading/Unloading Bays for Light Goods Vehicles (3.5m x 7m) (2 nos.)
- Private Car Parking Spaces for Staff/Visitors (2.5m x 5m) (3 nos.)



Top Bright Consultants Ltd.

Drawing No. :TB/26/879/05A

Layout Plan

Various Lots in DD113,
Kam Tin, Yuen Long, N.T.

FIGURE 5A

FOR IDENTIFICATION PURPOSE


Date: 8.5.2026

Scale: 1 : 1 000 (A4)

(摘錄自申請人於 12.5.2026 呈交的補充規劃書)
(Extract from Applicant's Supplementary
Planning Statement of 12.5.2026)

參考編號
REFERENCE No.
A/YL-KTS/1130

繪圖
DRAWING
A - 1

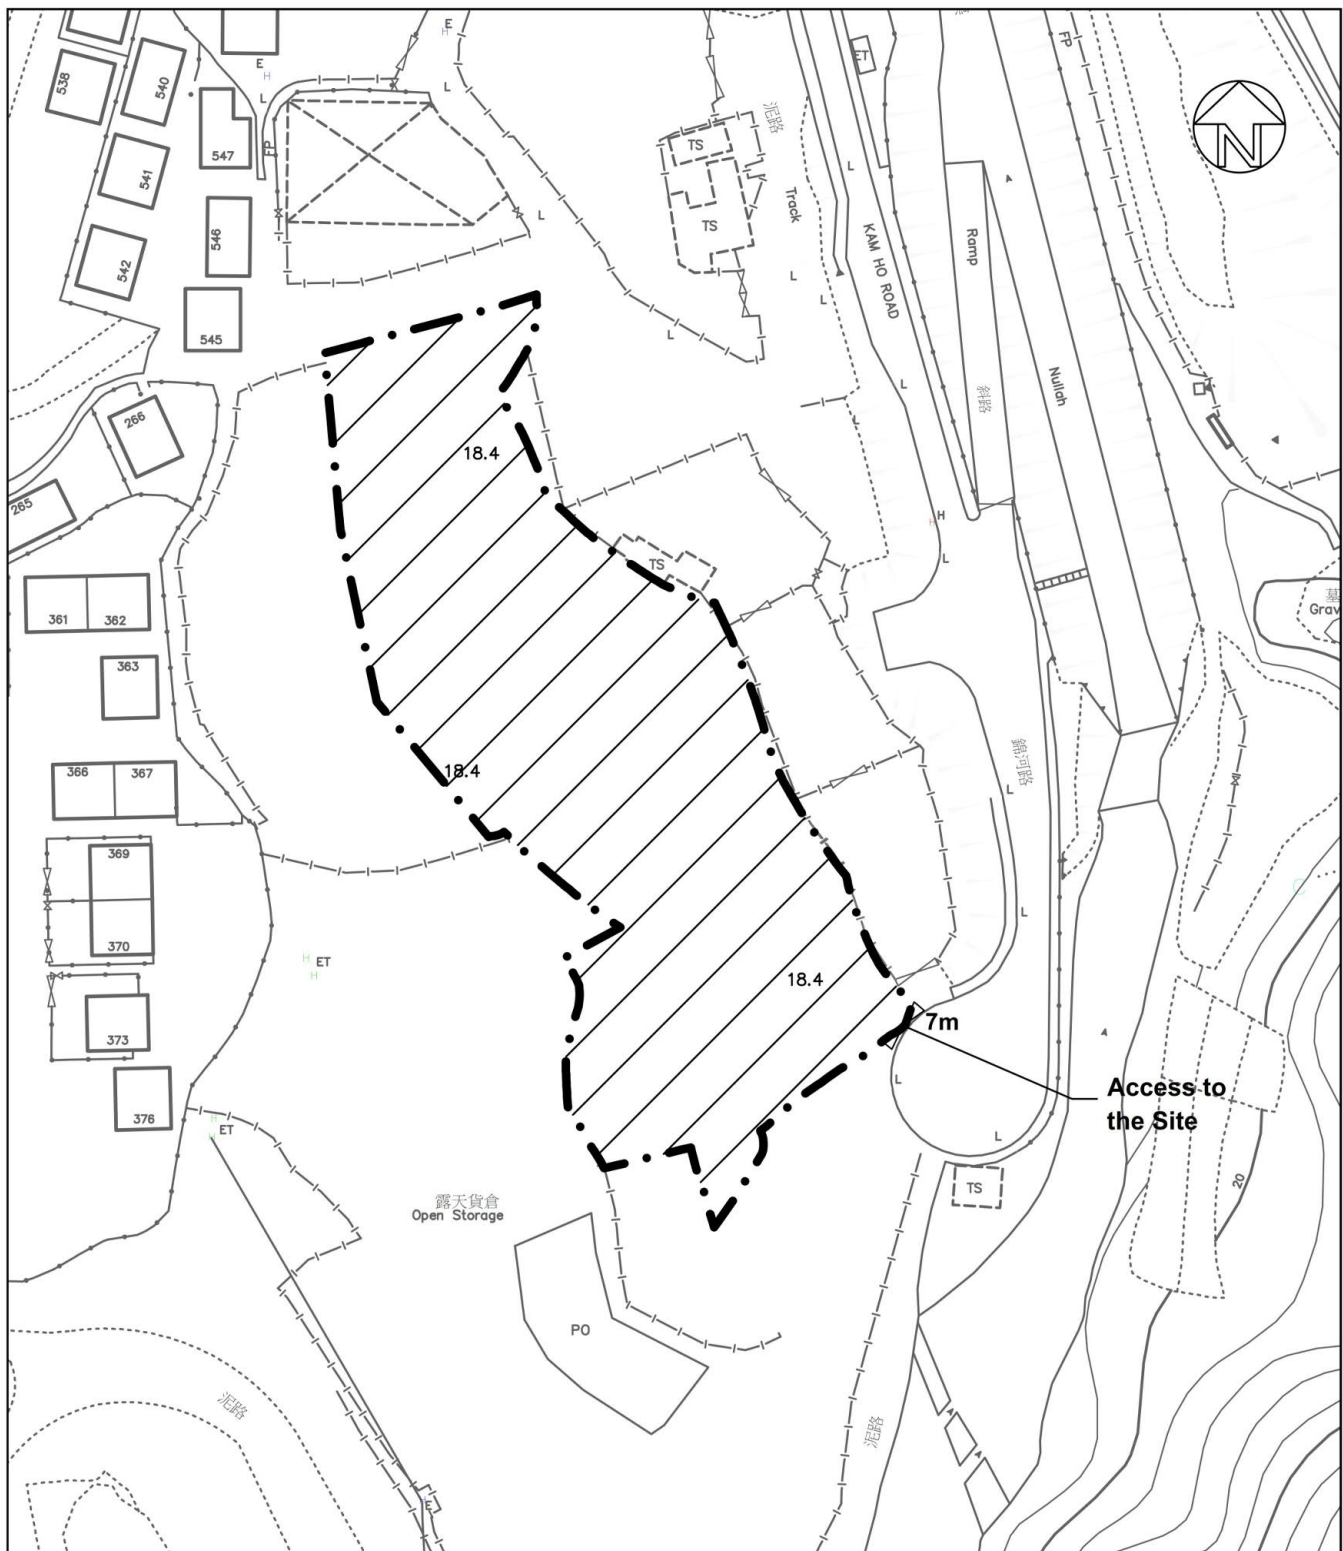

LEGEND:

- Application Site (Area = about 4,503 sq. m.)
- Land Filling Area (Area = about 4,503 sq.m.)
- Previous Site Level (About +18.2mPD) (Depth of filling: Not more than 0.2m)
- Existing Site Level (About +18.4mPD) (No further land filling)
- Filling Materials : Asphalt Concrete



Top Bright Consultants Ltd.

Drawing No. :TB/26/879/06

Land Filling Plan

Various Lots in DD113,
Kam Tin, Yuen Long, N.T.

FIGURE 6

FOR IDENTIFICATION PURPOSE


Date: 10.3.2026


Scale: 1 : 1 000 (A4)

(摘錄自申請人於 5.5.2026 呈交的申請書)
(Extract from Applicant's
Submission of 5.5.2026)

參考編號
REFERENCE No.
A/YL-KTS/1130

繪圖
DRAWING
A - 2

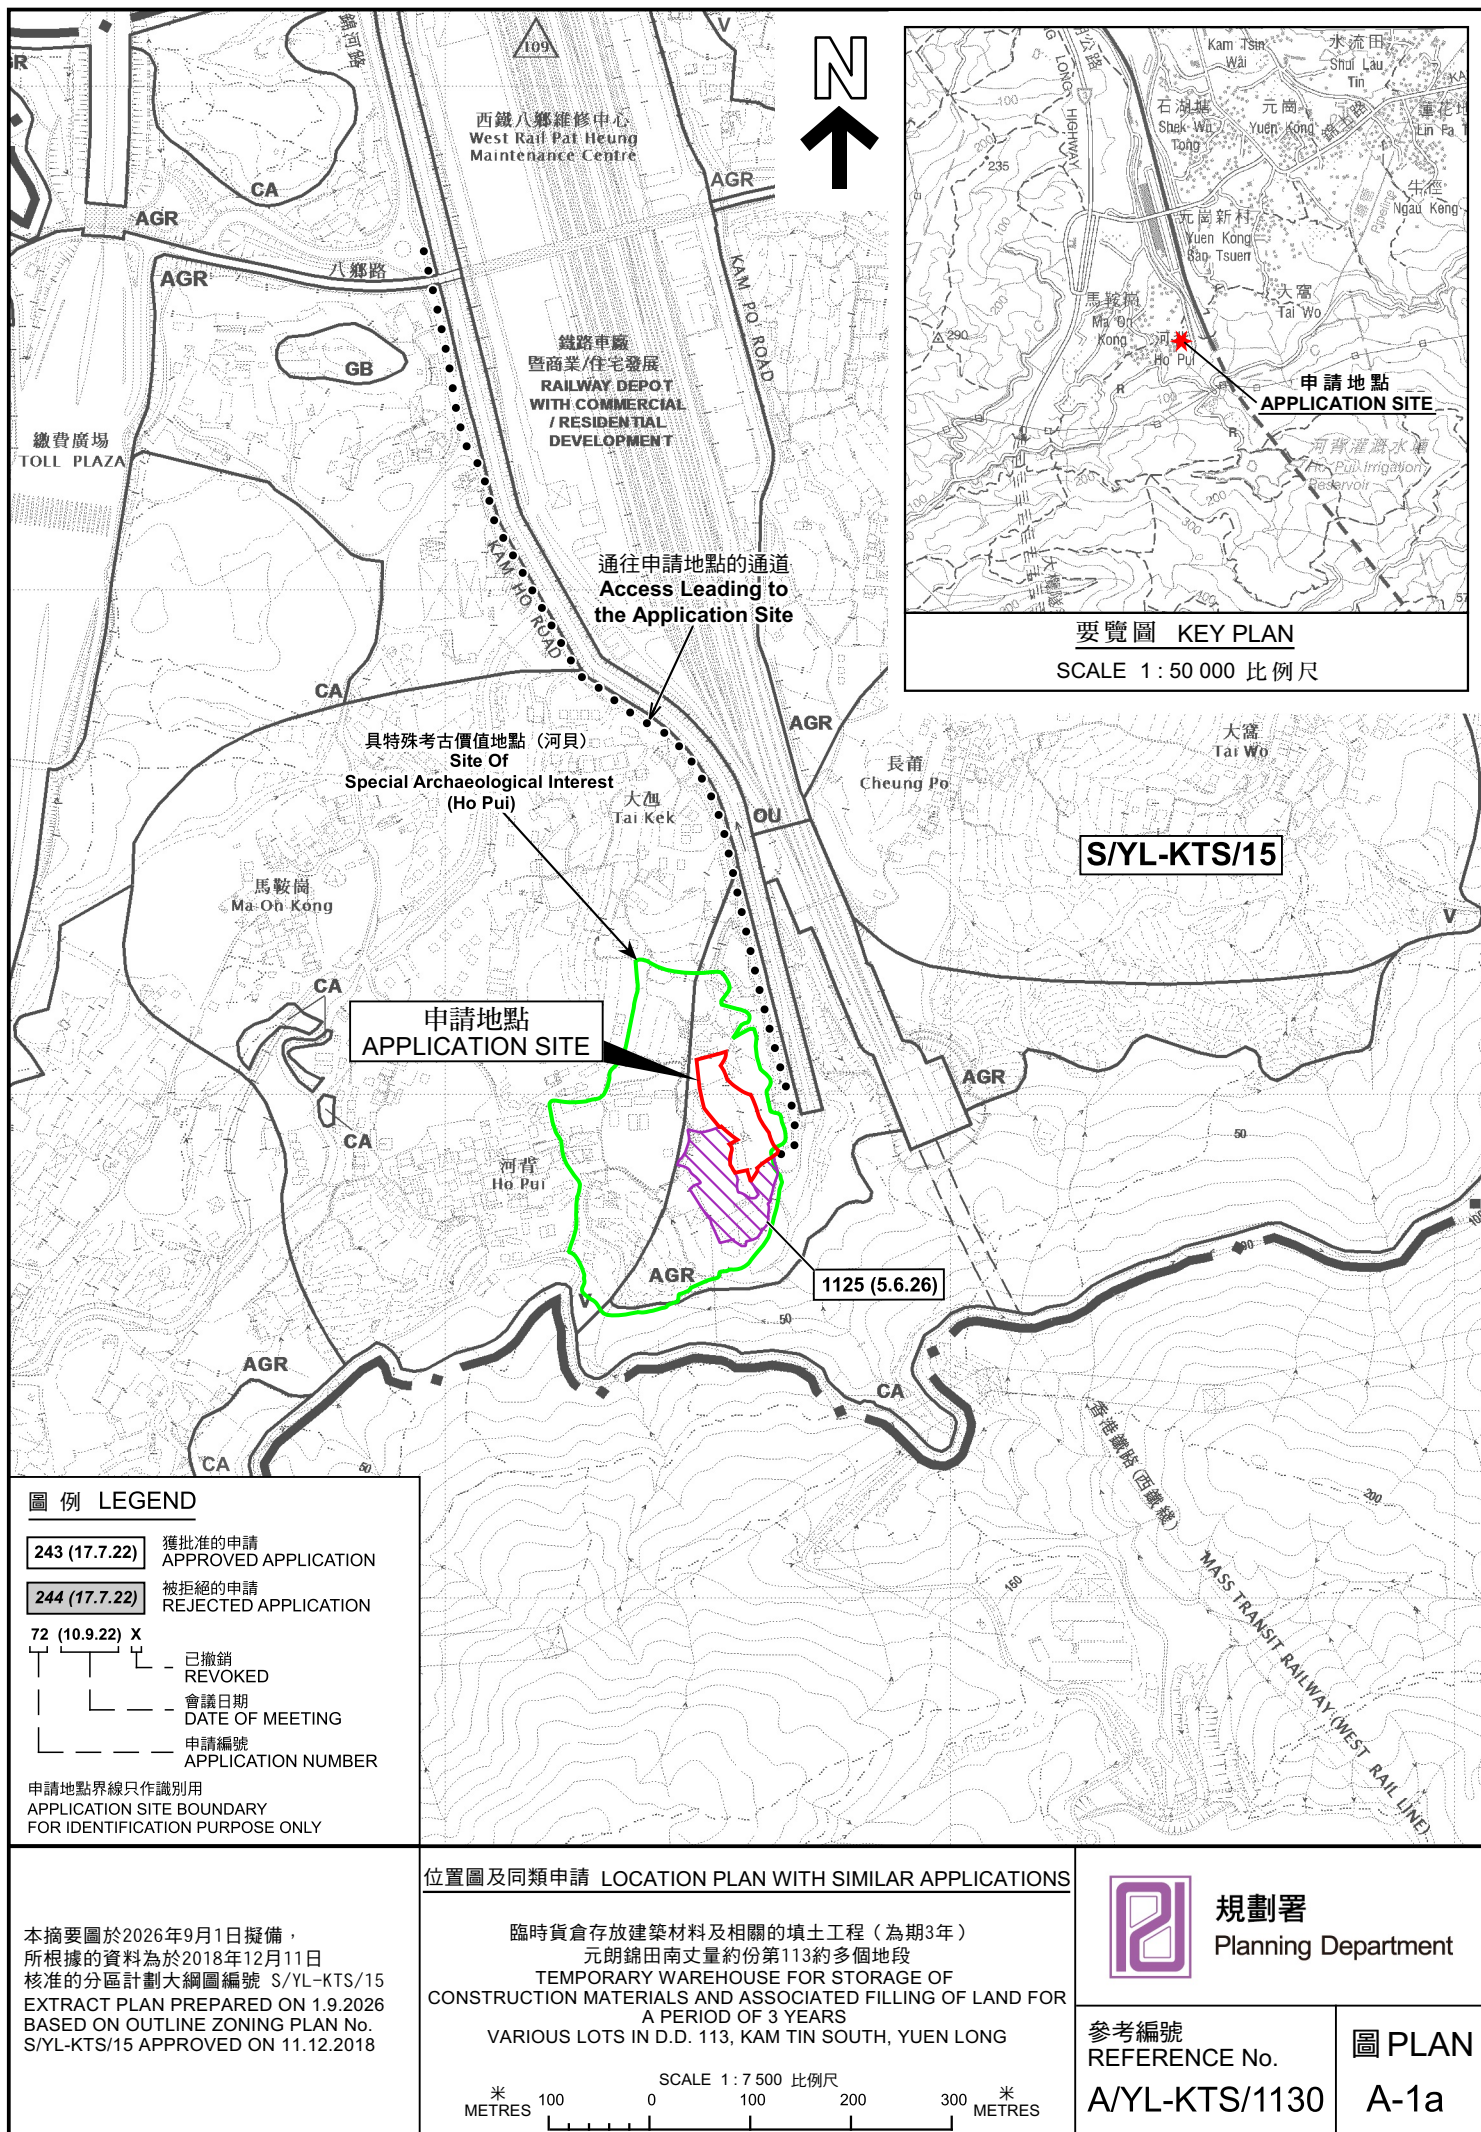

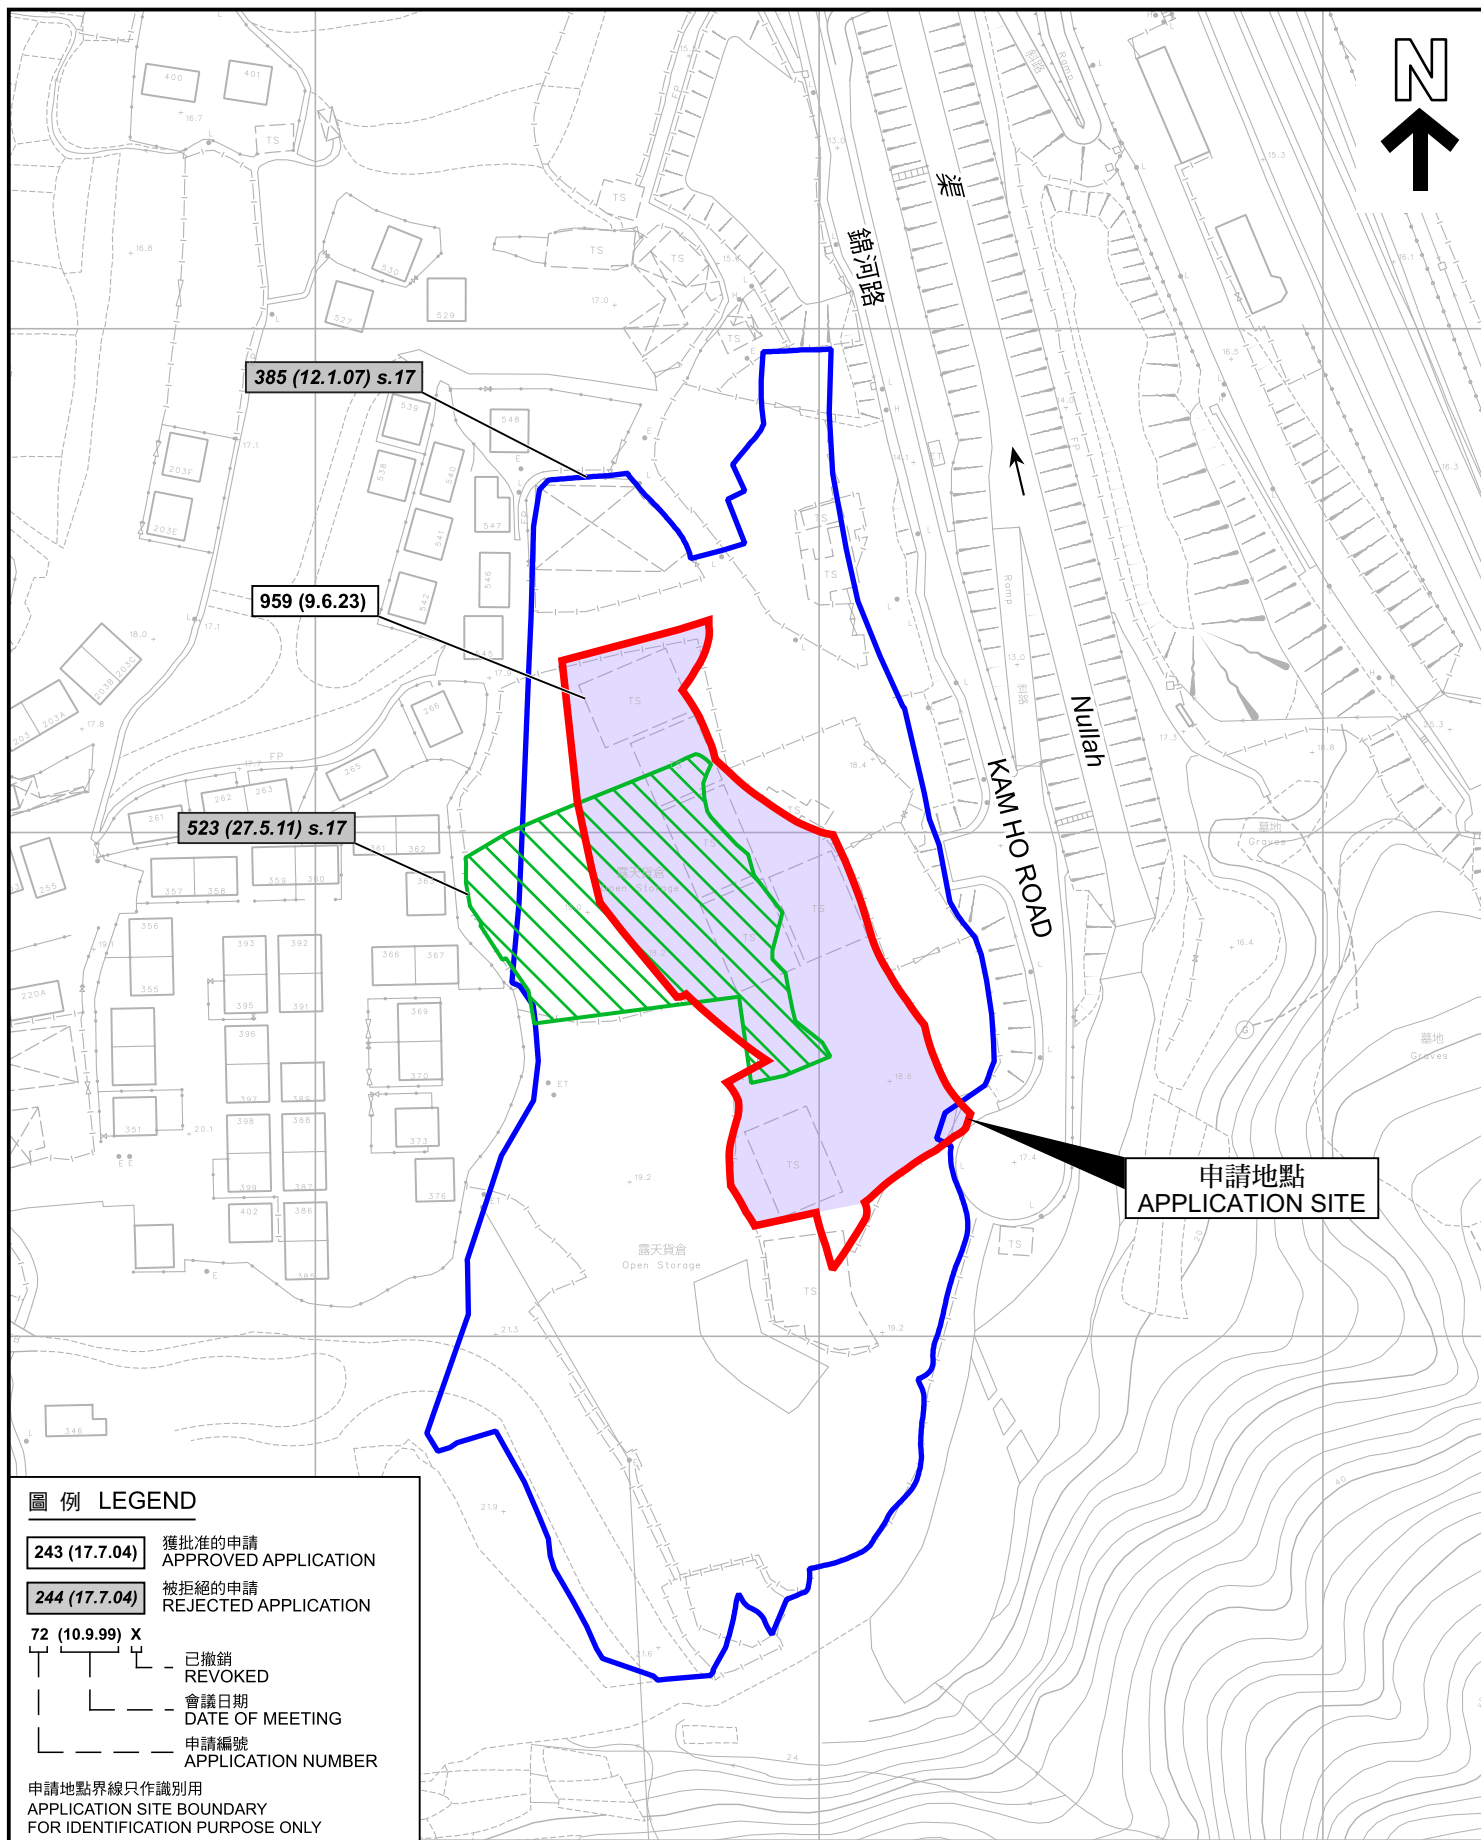

圖例 LEGEND

- 243 (17.7.04)** 獲批准的申請
APPROVED APPLICATION
- 244 (17.7.04)** 被拒絕的申請
REJECTED APPLICATION
- 72 (10.9.99) X**
已撤銷
REVOKED
- 會議日期
DATE OF MEETING
- 申請編號
APPLICATION NUMBER

申請地點界線只作識別用
APPLICATION SITE BOUNDARY
FOR IDENTIFICATION PURPOSE ONLY

先前申請圖 PREVIOUS APPLICATION PLAN

本摘要圖於2026年9月1日擬備，
所根據的資料為測量圖編號
6-NE-22B 及 22D
EXTRACT PLAN PREPARED ON 1.9.2026
BASED ON SURVEY SHEETS No.
6-NE-22B & 22D

臨時貨倉存放建築材料及相關的填土工程（為期3年）
元朗錦田南丈量約份第113約多個地段
TEMPORARY WAREHOUSE FOR STORAGE OF
CONSTRUCTION MATERIALS AND ASSOCIATED FILLING OF LAND FOR
A PERIOD OF 3 YEARS
VARIOUS LOTS IN D.D. 113, KAM TIN SOUTH, YUEN LONG

SCALE 1:1 500 比例尺
米 30 0 30 60 米
METRES



規劃署
Planning Department

參考編號
REFERENCE No.
A/YL-KTS/1130

圖 PLAN
A-1b

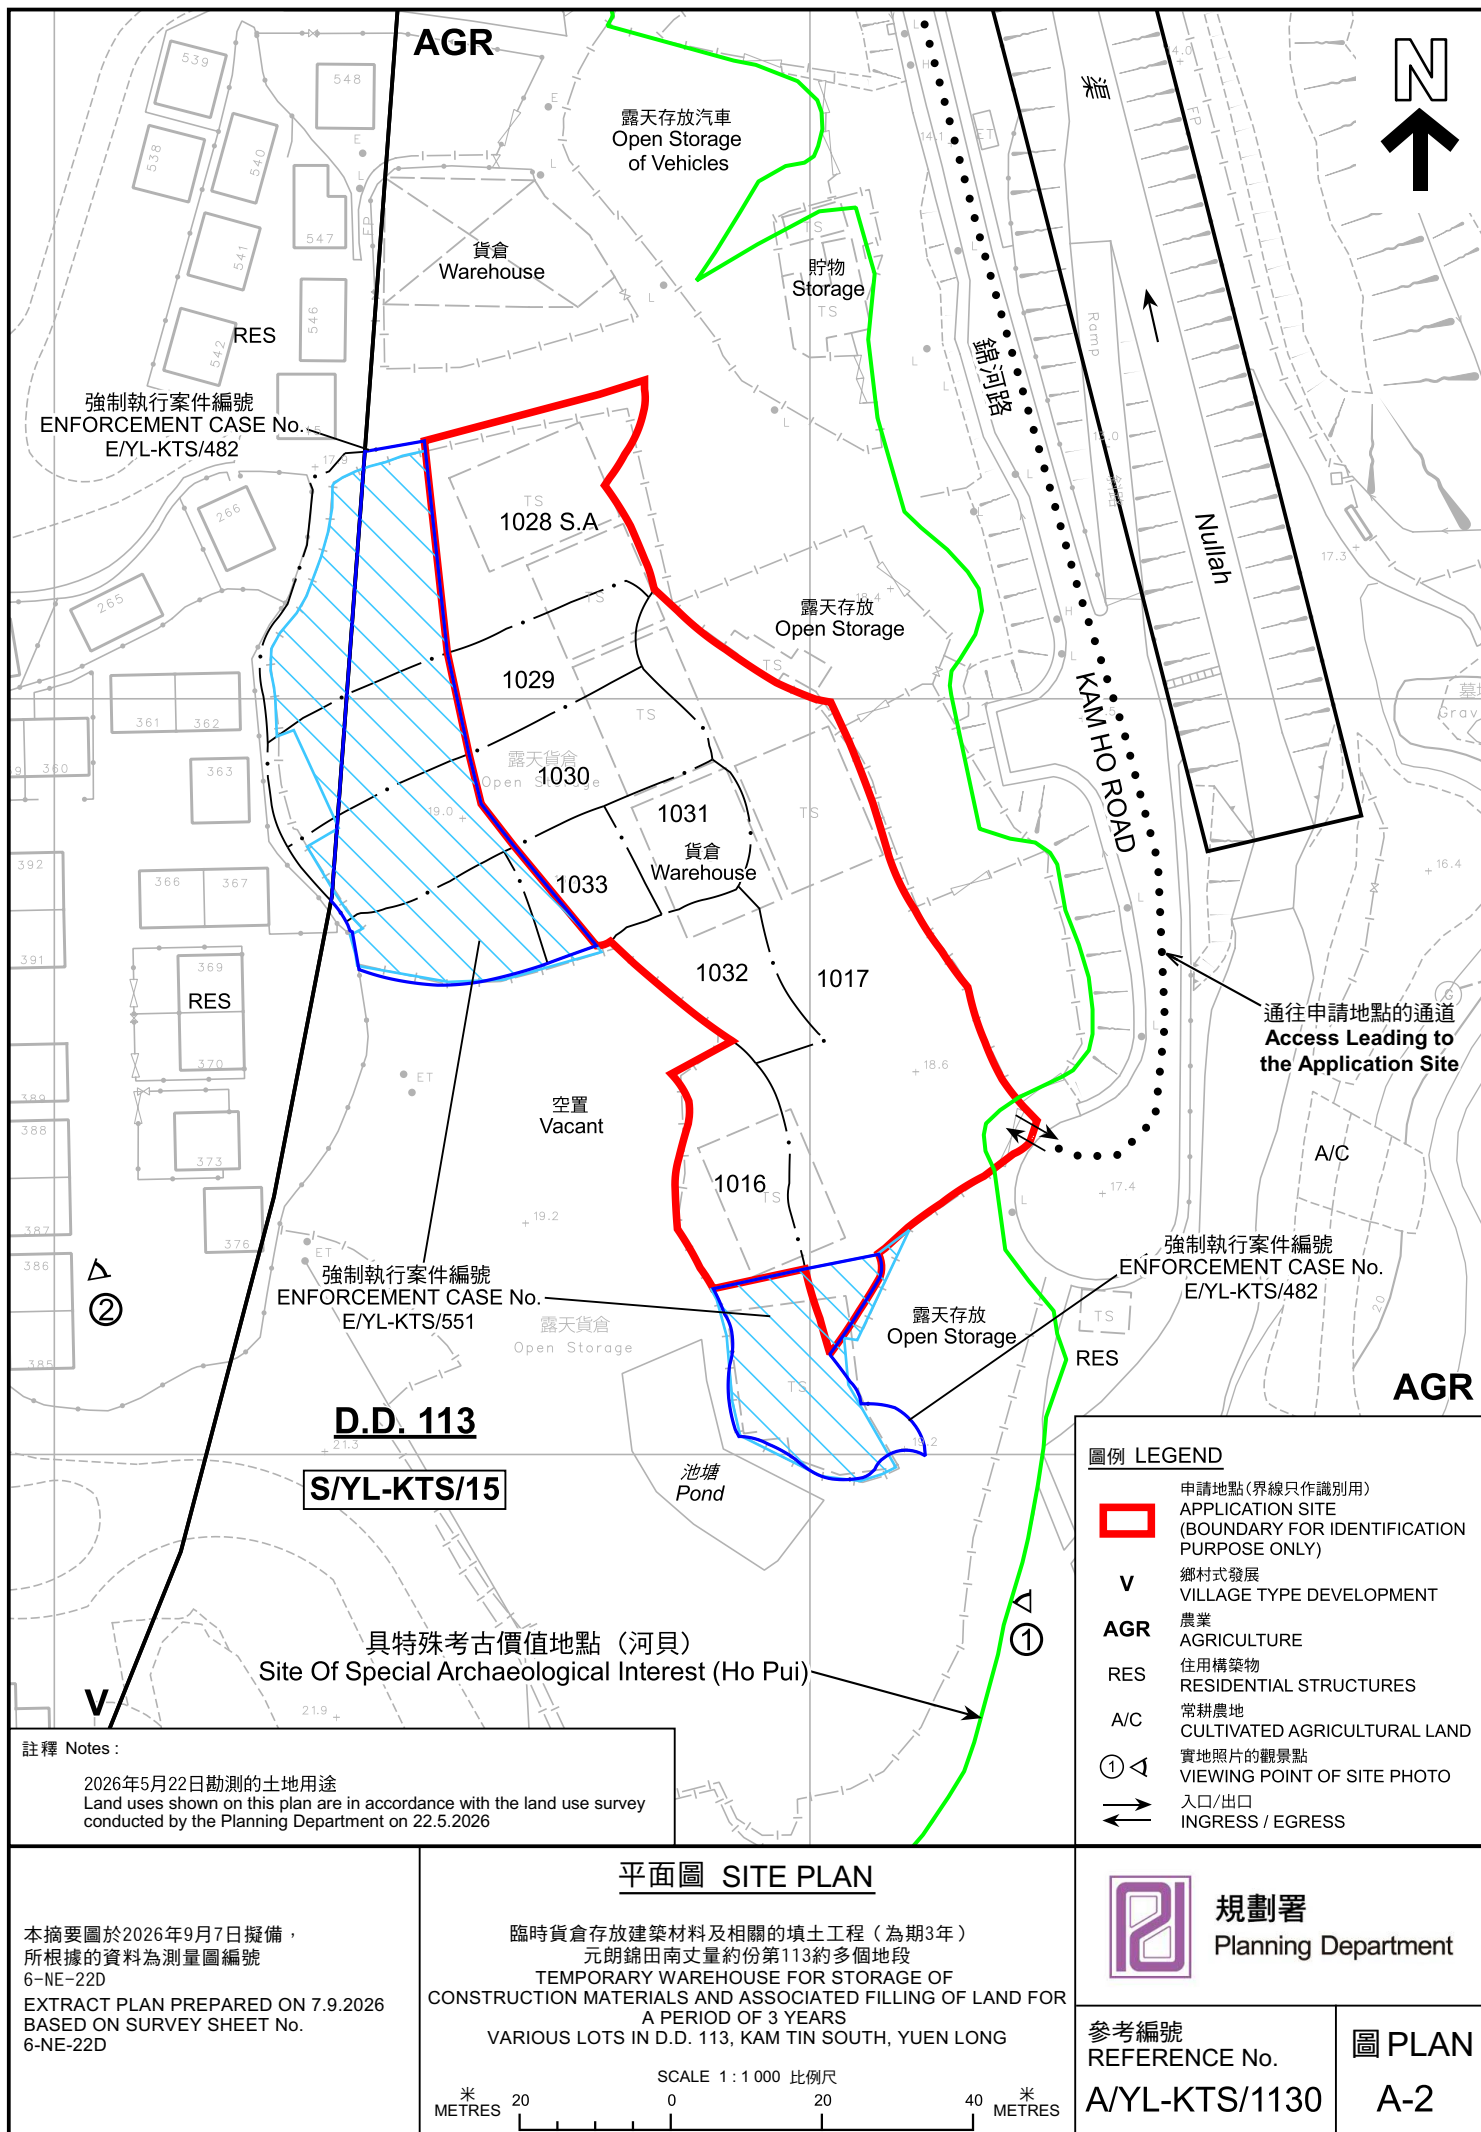




圖 例 LEGEND

 申請地點 (界線只作識別用)
APPLICATION SITE (BOUNDARY FOR IDENTIFICATION PURPOSE ONLY)

 入口/出口
INGRESS / EGRESS

本摘要圖於2026年8月24日擬備，
所根據的資料為地政總署於2025年1月3日
拍得的航攝照片編號 E246572C
EXTRACT PLAN PREPARED ON 24.8.2026
BASED ON AERIAL PHOTO No.
E246572C TAKEN ON 3.1.2025
BY LANDS DEPARTMENT

航攝照片 AERIAL PHOTO

臨時貨倉存放建築材料及相關的填土工程 (為期3年)
元朗錦田南丈量約份第113約多個地段
TEMPORARY WAREHOUSE FOR STORAGE OF
CONSTRUCTION MATERIALS AND ASSOCIATED FILLING OF LAND FOR
A PERIOD OF 3 YEARS
VARIOUS LOTS IN D.D. 113, KAM TIN SOUTH, YUEN LONG

 規劃署 Planning Department	
參考編號 REFERENCE No. A/YL-KTS/1130	圖 PLAN A-3

1



2



申請地點界線只作識別用 APPLICATION SITE BOUNDARY FOR IDENTIFICATION PURPOSE ONLY

實地照片 SITE PHOTOS

本圖於2026年9月7日擬備，所根據的資料為攝於2026年9月4日的實地照片
PLAN PREPARED ON 7.9.2026
BASED ON SITE PHOTOS
TAKEN ON 4.9.2026

臨時貨倉存放建築材料及相關的填土工程（為期3年）
元朗錦田南丈量約份第113約多個地段
TEMPORARY WAREHOUSE FOR STORAGE OF
CONSTRUCTION MATERIALS AND ASSOCIATED FILLING OF LAND FOR
A PERIOD OF 3 YEARS
VARIOUS LOTS IN D.D. 113, KAM TIN SOUTH, YUEN LONG



規劃署
Planning Department

參考編號
REFERENCE No.
A/YL-KTS/1130

圖 PLAN
A-4