


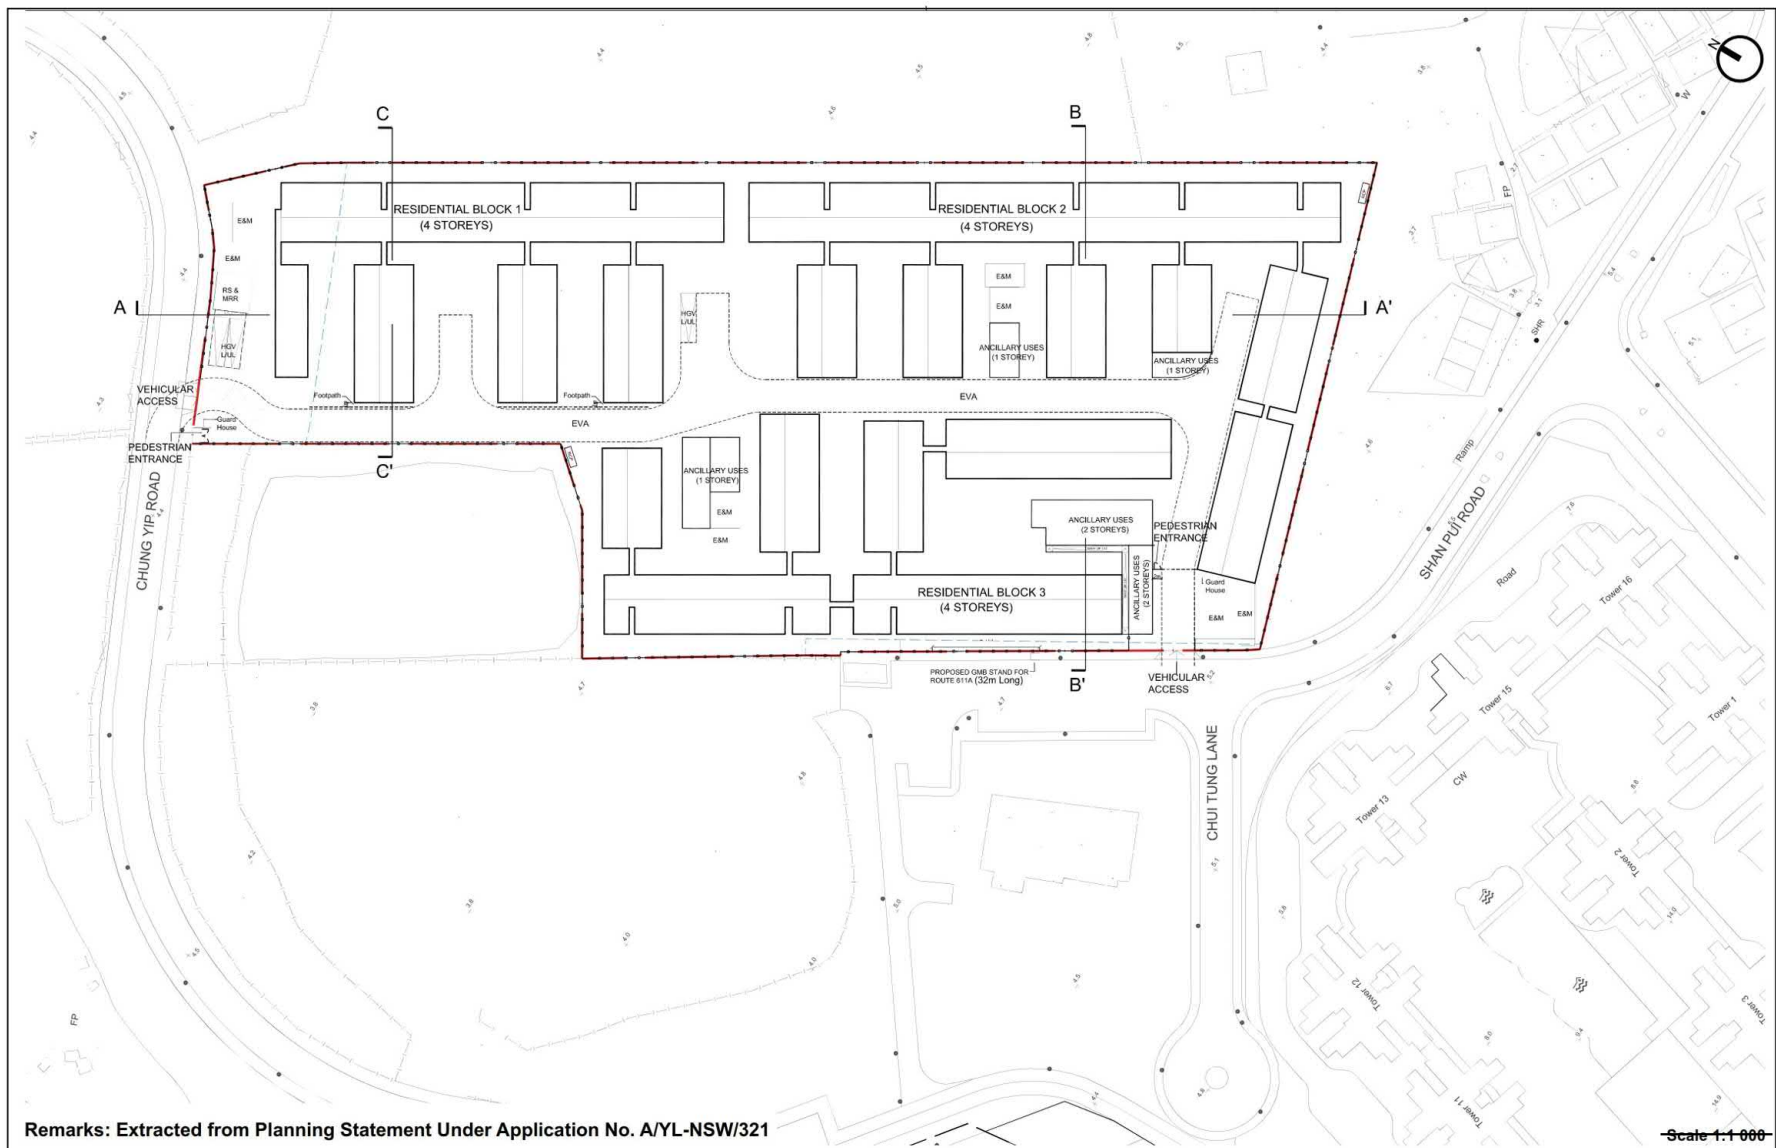

Remarks: Extracted from Planning Statement Under Application No. A/YL-NSW/321

ALF 李樂勤 建築師事務所有限公司
andrew lee hing fun & associates architects ltd.

Plan D: Master Layout Plan

(Prepared on 9.7.2026)

(摘錄自申請人於 24.7.2026 呈交的申請書)
(Extract from Applicant's
Submission of 24.7.2026)

參考編號
REFERENCE No.
A/YL-NSW/375

繪圖
DRAWING
A - 1



Remarks: Extracted from Further Information Under Application No. A/YL-NSW/321

Not to Scale




Plan F: Landscape Master Plan

(Prepared on 9.7.2026)


(摘錄自申請人於 24.7.2026 呈交的申請書)
(Extract from Applicant's
Submission of 24.7.2026)

參考編號
REFERENCE No.
A/YL-NSW/375

繪圖
DRAWING
A - 2

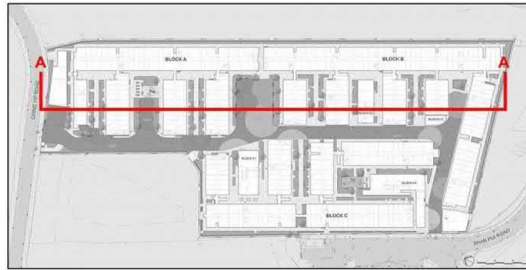

KEY PLAN

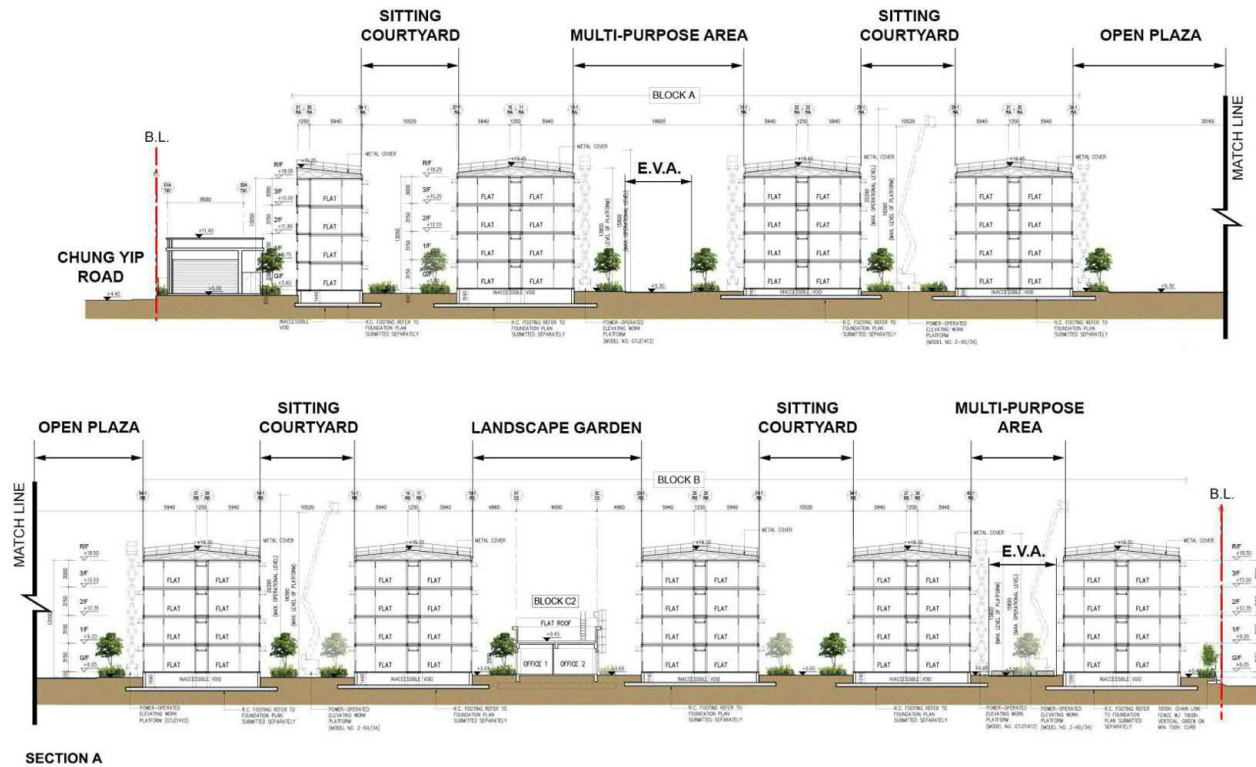

Remarks: Extracted from Planning Statement Under Application No. A/YL-NSW/321

Scale 1:500




Plan G: Landscape Section A-A

(Prepared on 9.7.2026)



(摘錄自申請人於 24.7.2026 呈交的申請書)
(Extract from Applicant's
Submission of 24.7.2026)

參考編號
REFERENCE No.
A/YL-NSW/375

繪圖
DRAWING
A - 3

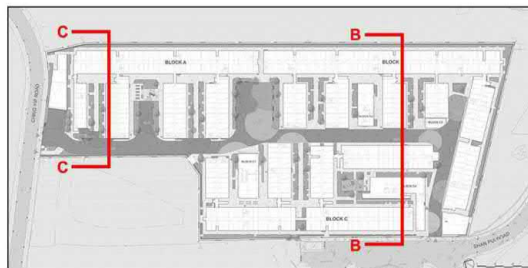

KEY PLAN

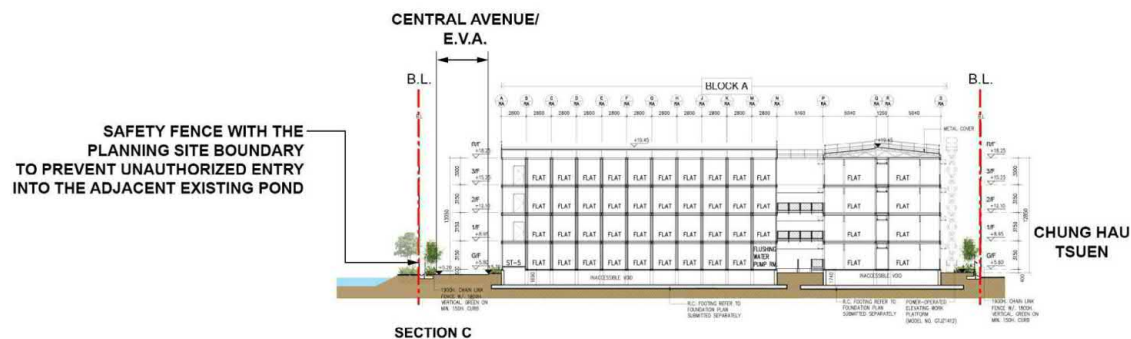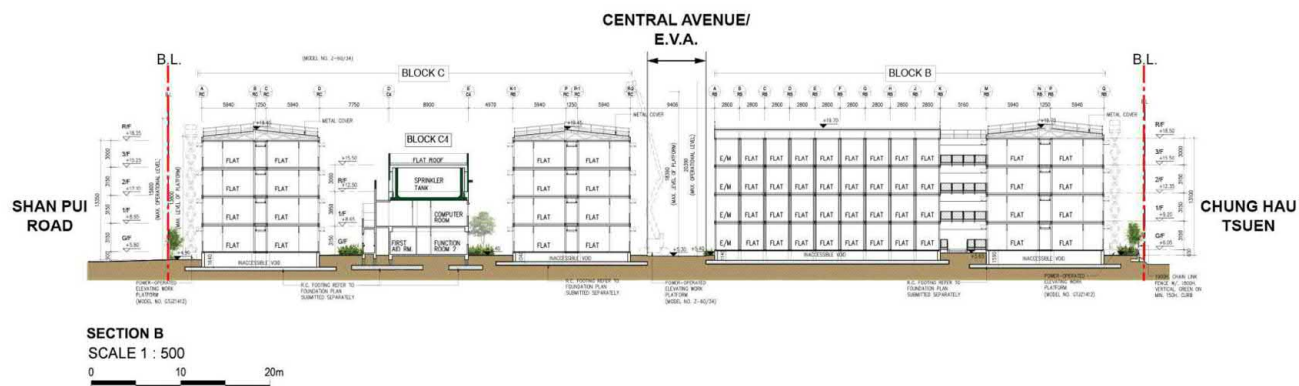

Remarks: Extracted from Planning Statement Under Application No. A/YL-NSW/321

Scale 1:500




Plan H: Landscape Section B-B

(Prepared on 9.7.2026)

(摘錄自申請人於 24. 7. 2026 呈交的申請書)
(Extract from Applicant's
Submission of 24.7.2026)

參考編號
REFERENCE No.
A/YL-NSW/375

繪圖
DRAWING
A - 4

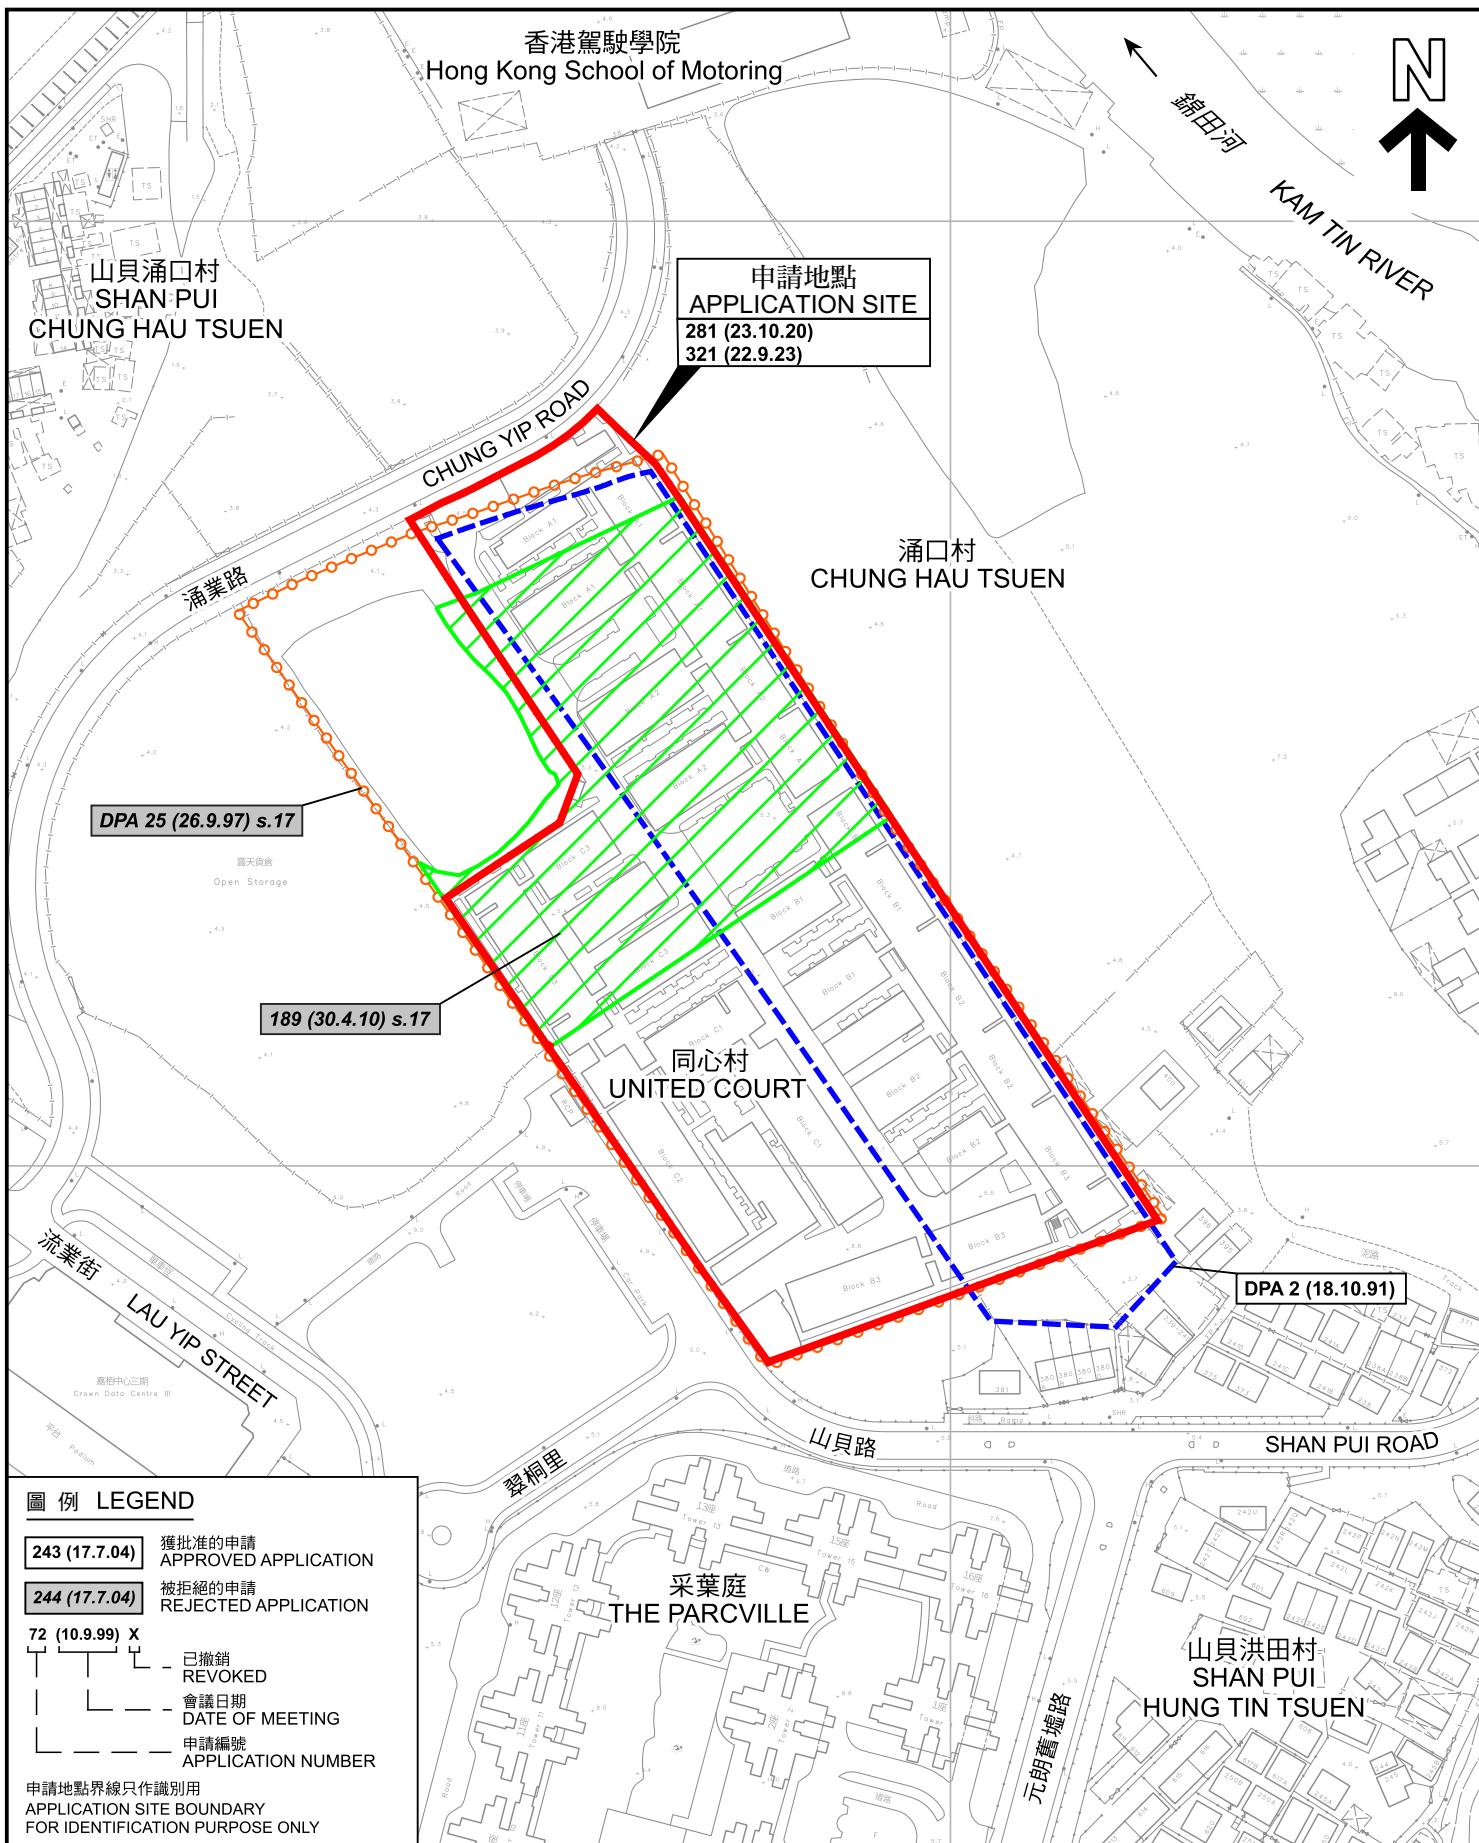

先前申請圖 PREVIOUS APPLICATION PLAN

臨時過渡性房屋發展及附屬用途的規劃許可續期(為期2年5個月)
元朗東頭丈量約份第115約地段第1212號B分段餘段(部分)及第1212號C分段
第3小分段餘段和毗連政府土地
RENEWAL OF PLANNING APPROVAL FOR
TEMPORARY TRANSITIONAL HOUSING AND ANCILLARY USES
FOR A PERIOD OF 2 YEARS AND 5 MONTHS
LOTS 1212 S.B RP (PART) AND 1212 S.C ss.3 RP IN D.D.115 AND
ADJOINING GOVERNMENT LAND IN TUNG TAU, YUEN LONG
SCALE 1 : 2 000 比例尺



規劃署
Planning Department

參考編號
REFERENCE No.
A/YL-NSW/375

圖 PLAN
A-1b

本摘要圖於2026年8月20日擬備，
所根據的資料為測量圖編號
6-NW-5C 及 10A
EXTRACT PLAN PREPARED ON 20.8.2026
BASED ON SURVEY SHEETS No.
6-NW-5C & 10A

米 METRES 40 0 40 80 米 METRES

