


中環8號碼頭下層

附件一

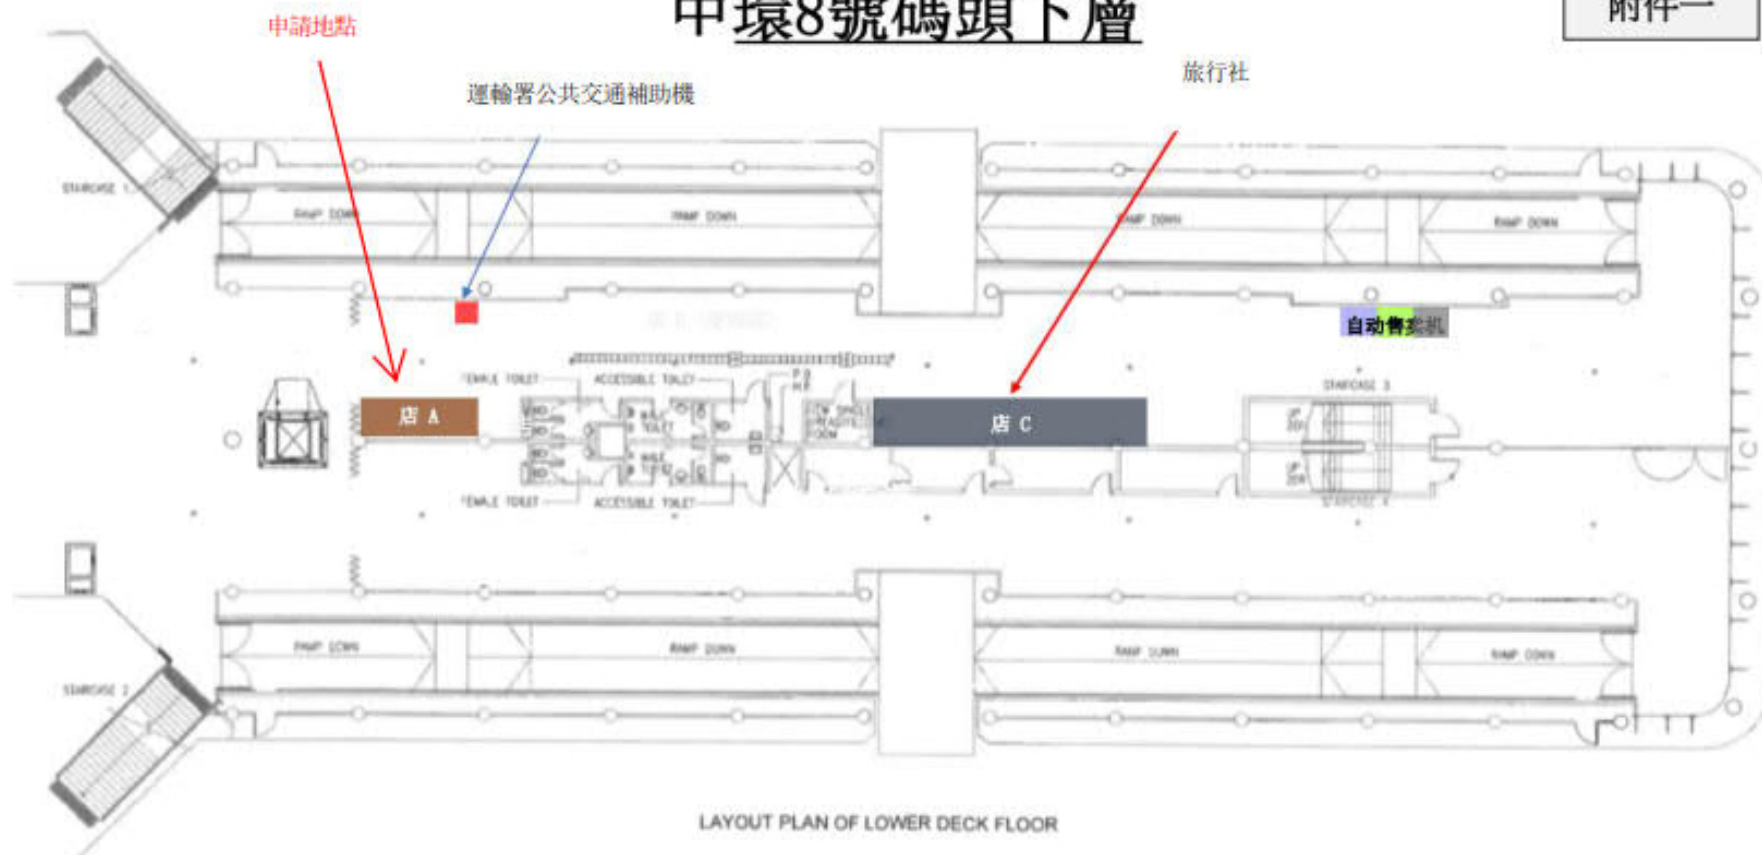


平面圖

(資料來源：由申請人於2024年11月15日提交)
(Source: Submitted by the applicant on 15.11.2024)

參考編號
REFERENCE No.
A/H24/33


繪圖
DRAWING
A - 1

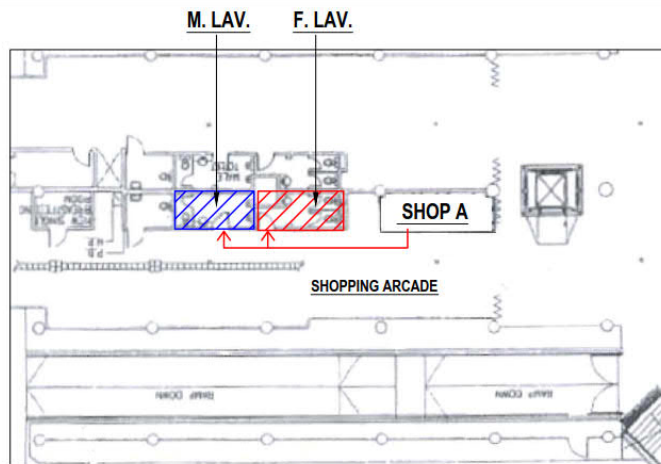


COMMUNAL TOILET LOCATION PLAN ON LOWER DECK
(NOT TO SCALE)

REMARK:

	WATER CLOSET	WASH HAND BASIN	URINAL
MALE LAVATORY	1	1	2
FEMALE LAVATORY	2	1	-

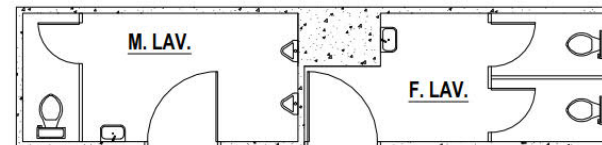

LAYOUT PLAN OF COMMUNAL MALE AND FEMALE LAVATORY ON LOWER DECK
(NOT TO SCALE)

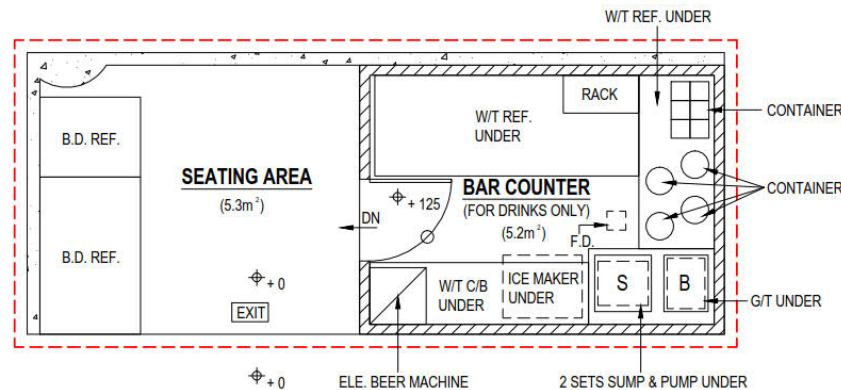

SHOPPING ARCADE

LEGEND:

- LICENCE PORTION
- EXISTING FULL HEIGHT FIXED F.R.R. CONCRETE WALL AND COLUMNS
- 1200mm H. FIXED WOODEN PARTITION
- 1200mm H. S.C WOODEN DOOR

PROJECT TITLE :	Fuel: ELECTRICITY	FEHD Ref. :	B.D. Ref.:	藝城工程顧問有限公司 AGENTS DESIGN COMPANY LIMITED <small>UNIT B317, 1/F, NEW EAST SUN INDUSTRIAL BUILDING, 18 SHING YIP STREET, KWUN TONG, KOWLOON.</small> <small>E-MAIL: agentsdesign@yahoo.com.hk</small> <small>TEL: 2394 5998 FAX: 2394 4598</small>	
Title: LIGHT REFRESHMENT RESTAURANT LICENCE	Plot no.:	Drawn by: ALEX TSE	Note :		
LAYOUT PLAN OF LIGHT REFRESHMENT RESTAURANT LICENCE AT SHOP A, LOWER DECK, CENTRAL PIER 8, STAR FERRY, CENTRAL, HONG KONG	CAD File:	Drawing no.: HK260824			

參考編號
REFERENCE No.
A/H24/33

繪圖
DRAWING
A - 2

(資料來源：由申請人於2024年11月15日提交)
(Source: Submitted by the applicant on 15.11.2024)



PROPOSED EATING PLACE AND SHOP AND SERVICES (RETAIL SHOP)
SHOP A, LOWER DECK, CENTRAL PIER No. 8, HONG KONG

SCALE 1:5000 比例尺

100 0 100 200 米 METRES




PLAN
A - 1

界線只作識別用
BOUNDARY FOR IDENTIFICATION PURPOSE ONLY

本摘要圖於2024年12月19日擬備，所根據的資料為
於2019年5月24日展示的分區計劃大綱圖編號S/H4/17及
於2019年1月22日核准的分區計劃大綱圖編號S/H24/9
EXTRACT PLAN PREPARED ON 19.12.2024
BASED ON OUTLINE ZONING PLANS No.
S/H4/17 EXHIBITED ON 24.5.2019 AND
S/H24/9 APPROVED ON 22.1.2019

S/H24/9 APPROVED ON 22.1.2019

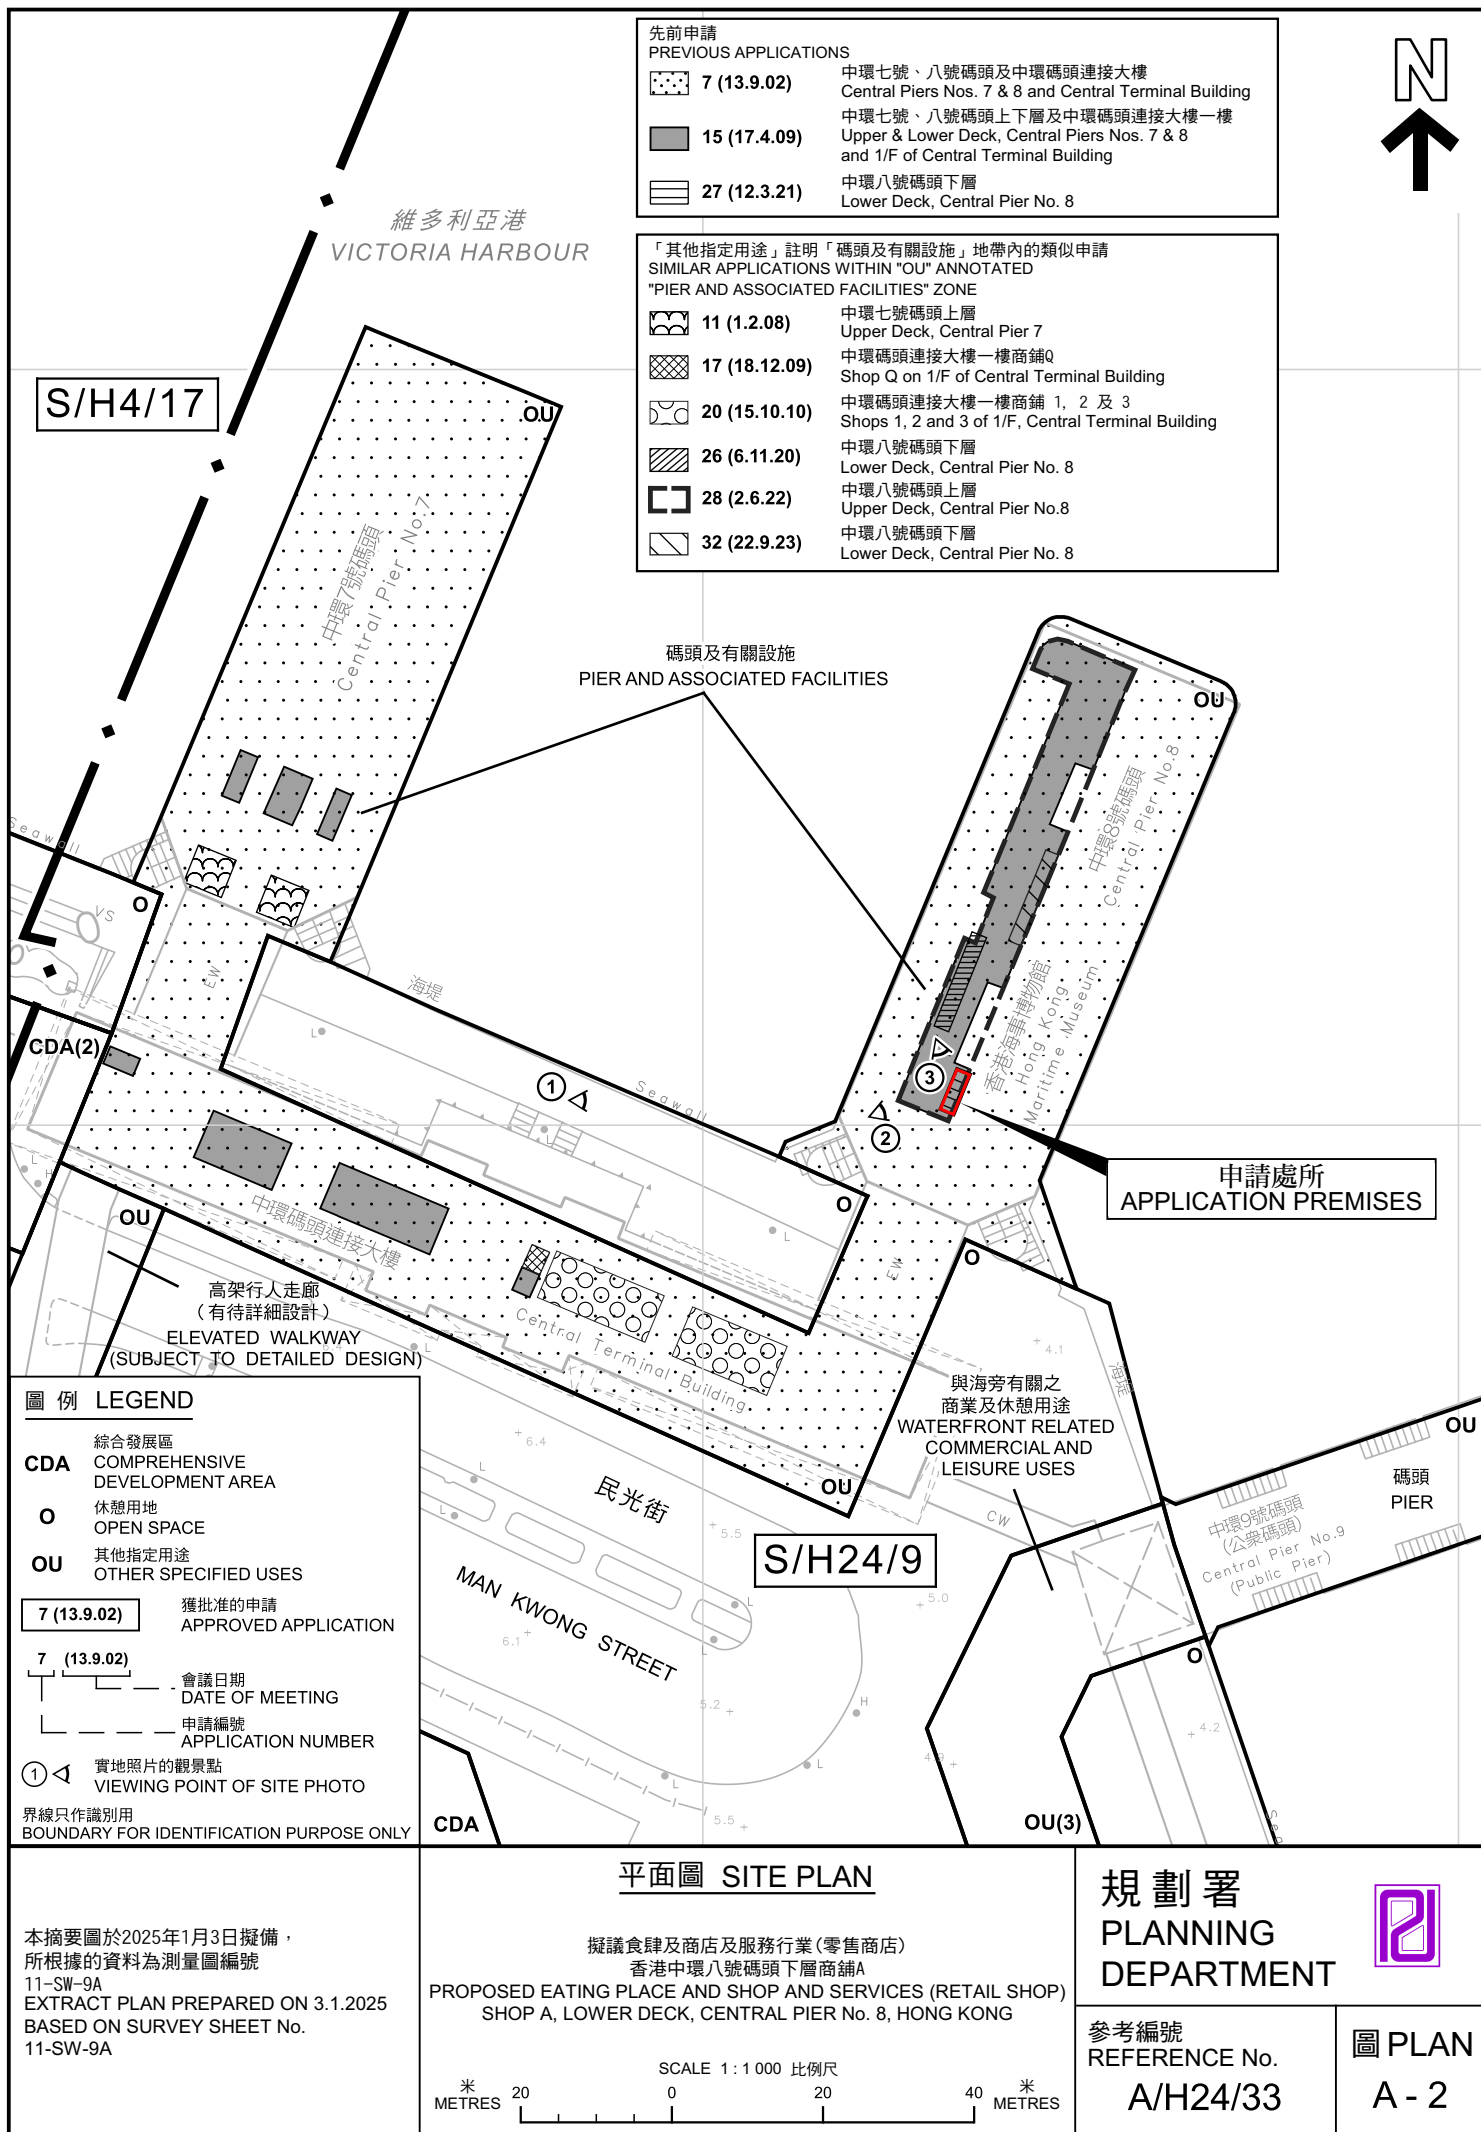



界線只作識別用
BOUNDARY FOR IDENTIFICATION PURPOSE ONLY

本圖於2025年1月3日擬備，
所根據的資料為攝於2024年12月19日
的實地照片
PLAN PREPARED ON 3.1.2025
BASED ON SITE PHOTO
TAKEN ON 19.12.2024

實地照片 SITE PHOTO



擬議食肆及商店及服務行業(零售商店)
香港中環八號碼頭下層商舖A
PROPOSED EATING PLACE AND SHOP AND SERVICES (RETAIL SHOP)
SHOP A, LOWER DECK, CENTRAL PIER No. 8, HONG KONG

規劃署
PLANNING
DEPARTMENT



參考編號
REFERENCE No.
A/H24/33

圖 PLAN
A - 3

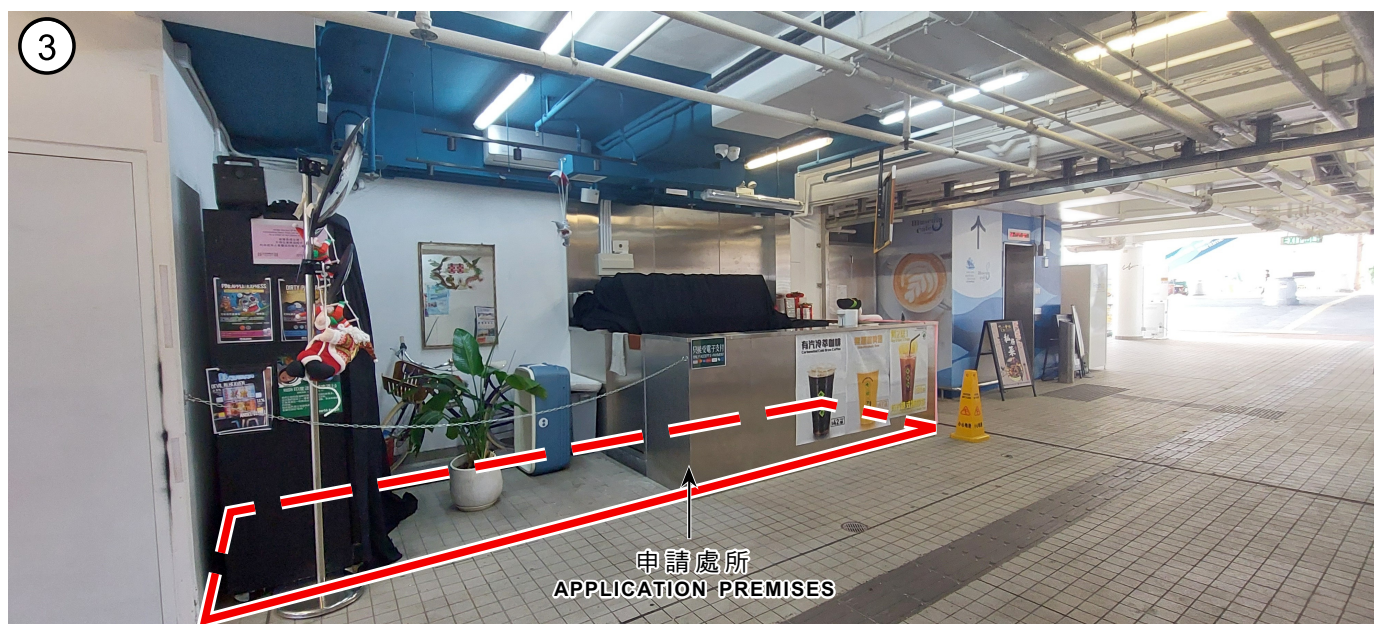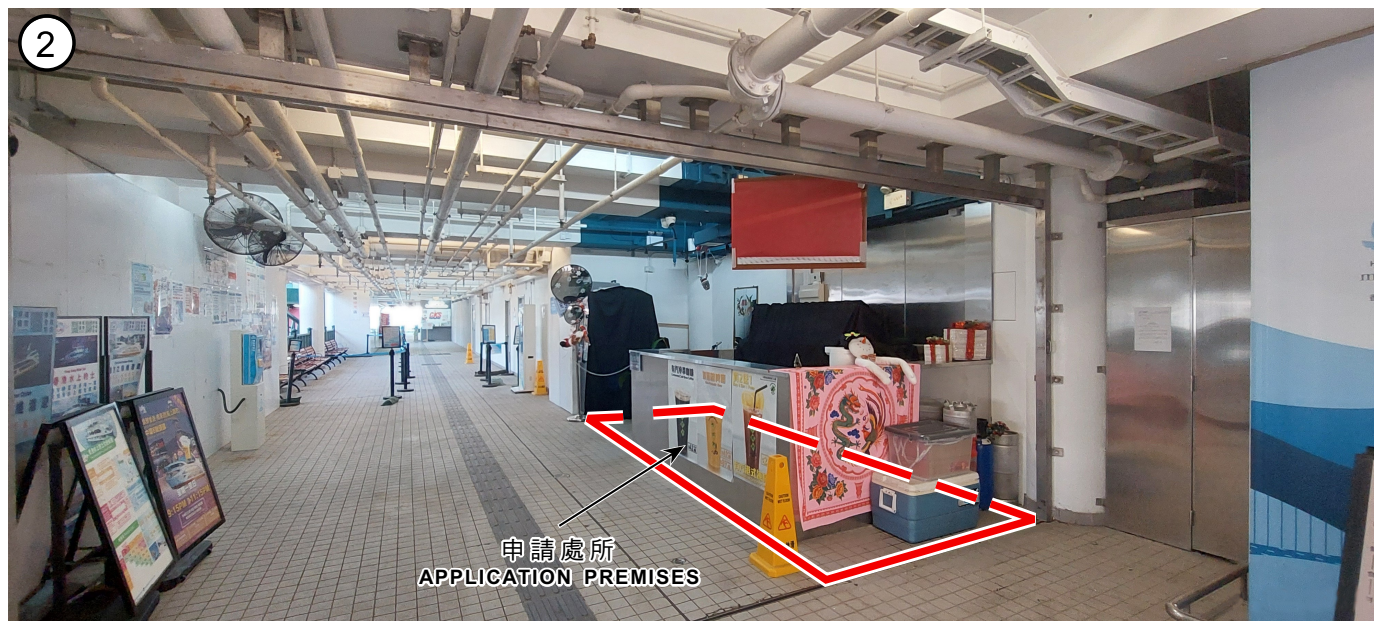

界線只作識別用
BOUNDARY FOR IDENTIFICATION PURPOSE ONLY

實地照片 SITE PHOTOS

擬議食肆及商店及服務行業(零售商店)
香港中環八號碼頭下層商舖A
PROPOSED EATING PLACE AND SHOP AND SERVICES (RETAIL SHOP)
SHOP A, LOWER DECK, CENTRAL PIER No. 8, HONG KONG

規劃署
PLANNING
DEPARTMENT



參考編號
REFERENCE No.
A/H24/33

圖 PLAN
A - 4

本圖於2025年1月3日擬備，
所根據的資料為攝於2024年12月19日
的實地照片
PLAN PREPARED ON 3.1.2025
BASED ON SITE PHOTOS
TAKEN ON 19.12.2024