


(資料來源：由申請人於2023年8月30日提交)
(Source: Submitted by the applicant on 30.8.2023)

參考編號
REFERENCE No.
A/H25/22

繪圖
DRAWING
A - 1

NOTES :



1. ALL DIMENSIONS ARE IN MILLIMETRES UNLESS OTHERWISE STATED.
2. ALL LEVELS ARE IN METRES (M) AND RELATIVE TO HONG KONG PRINCIPAL DATUM (mPD).

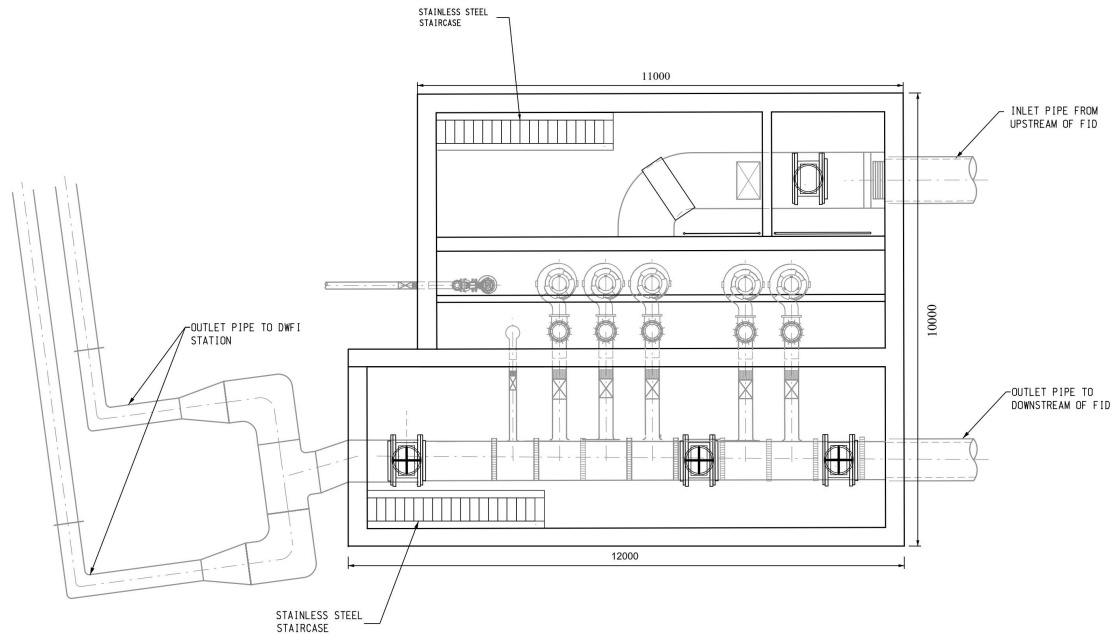

LAYOUT PLAN OF PROPOSED DRY WEATHER FLOW PUMPING STATION
SCALE: 1:100

Rev	Description	By	Date
Consultant			
Project title			
AGREEMENT NO. CE 39/2020(D5) CONSTRUCTION OF DRY WEATHER FLOW INTERCEPTOR AT WAN CHAI EAST – INVESTIGATION, DESIGN AND CONSTRUCTION			
Drawing title			
LAYOUT PLAN OF PROPOSED DRY WEATHER FLOW PUMPING STATION			
Drawing no.		Rev.	
APPENDIX A3		—	
Drawn	Date	Checked	Approved
CAD	05/23	CL	CL
Scale	Status		
1:100 (A3)	—		


© COPYRIGHT RESERVED

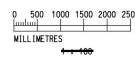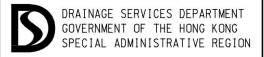

參考編號
REFERENCE No.
A/H25/22

繪圖
DRAWING
A - 3

(資料來源：由申請人於2023年8月30日提交)
(Source: Submitted by the applicant on 30.8.2023)

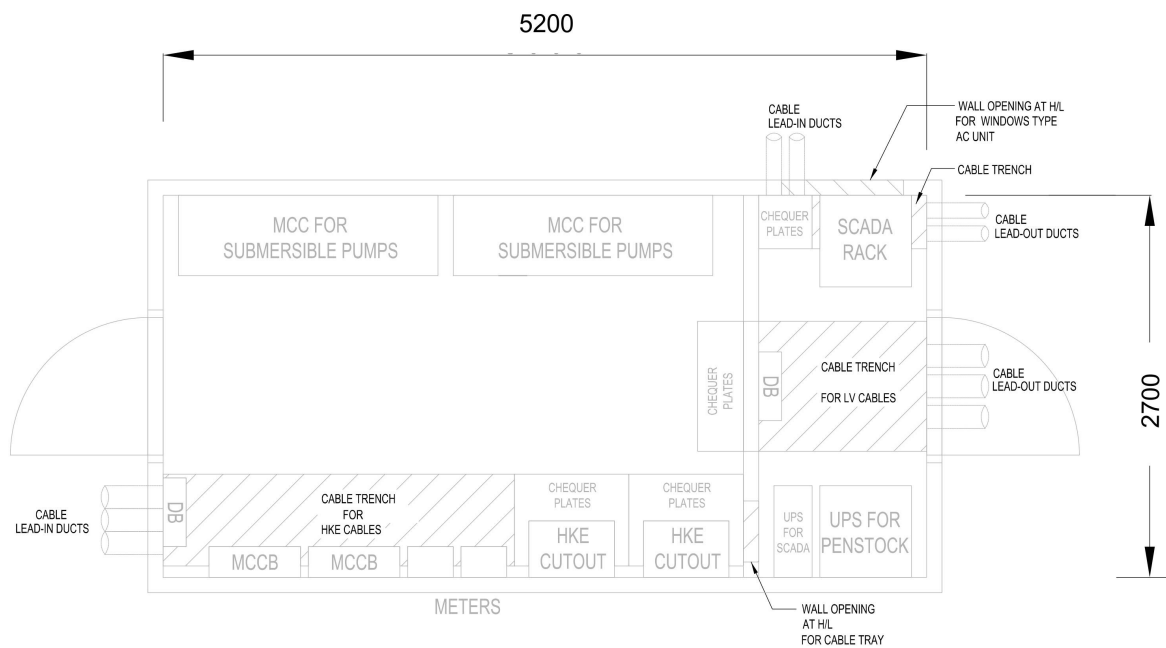


LAYOUT PLAN OF PROPOSED ELECTRICAL AND MECHANICAL KIOSK

Rev	Description	By	Date
Consultant			
wsp			
Project title			
AGREEMENT NO. CE 39/2020(D5) CONSTRUCTION OF DRY WEATHER FLOW INTERCEPTOR AT WAN CHAI EAST - INVESTIGATION, DESIGN AND CONSTRUCTION			
Drawing title			
LAYOUT PLAN OF PROPOSED ELECTRICAL AND MECHANICAL KIOSK			
Drawing no.		Rev.	
APPENDIX A4		-	
Drawn	Date	Checked	Approved
CAD	06/19	KW	DW
Scale	-	Status	
© COPYRIGHT RESERVED			

(資料來源：由申請人於2023年8月30日提交)
(Source: Submitted by the applicant on 30.8.2023)

參考編號 REFERENCE No.	繪圖 DRAWING
A/H25/22	A - 4

Date : 2023-08-04
Filename : X:\2512203A_CE39_20_DWF Wan Chai\02_Drawing\05-Detail Design\CE39_01_CA_1112.dgn

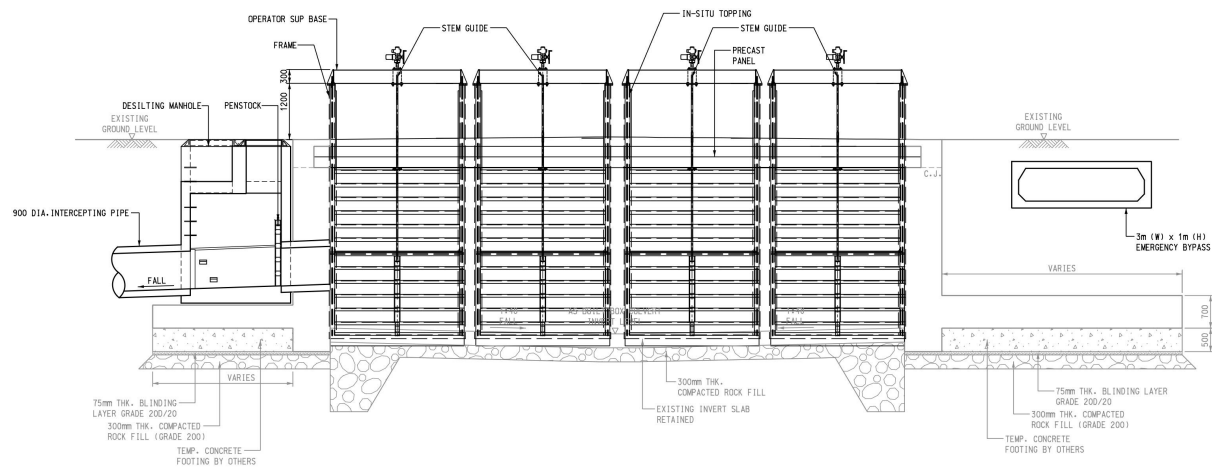

SECTION OF PROPOSED FLOW INTERCEPTION DEVICE
SCALE: ~~4:100~~



NOTES :


1. ALL DIMENSIONS ARE IN MILLIMETRES UNLESS OTHERWISE STATED.
2. ALL LEVELS ARE IN METRES (m) AND RELATIVE TO HONG KONG PRINCIPAL DATUM (mPD).

Rev	Description	By	Date
Consultant			
Project title			
AGREEMENT NO. CE 39/2020(D5) CONSTRUCTION OF DRY WEATHER FLOW INTERCEPTOR AT WAN CHAI EAST - INVESTIGATION, DESIGN AND CONSTRUCTION			
Drawing title			
SECTION OF PROPOSED FLOW INTERCEPTION DEVICE			
Drawing no.		Rev.	
APPENDIX A2		A	
Drawn	Date	Checked	Approved
CAD	08/23	CL	CL
Scale	TENDER		
© COPYRIGHT RESERVED			
DRAINAGE SERVICES DEPARTMENT GOVERNMENT OF THE HONG KONG SPECIAL ADMINISTRATIVE REGION			


參考編號
REFERENCE No.
A/H25/22

繪圖
DRAWING
A - 5

(資料來源：由申請人於2023年8月30日提交)
(Source: Submitted by the applicant on 30.8.2023)

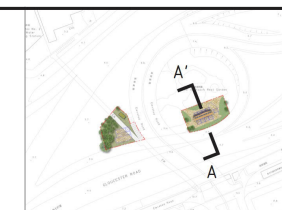

KEY PLAN

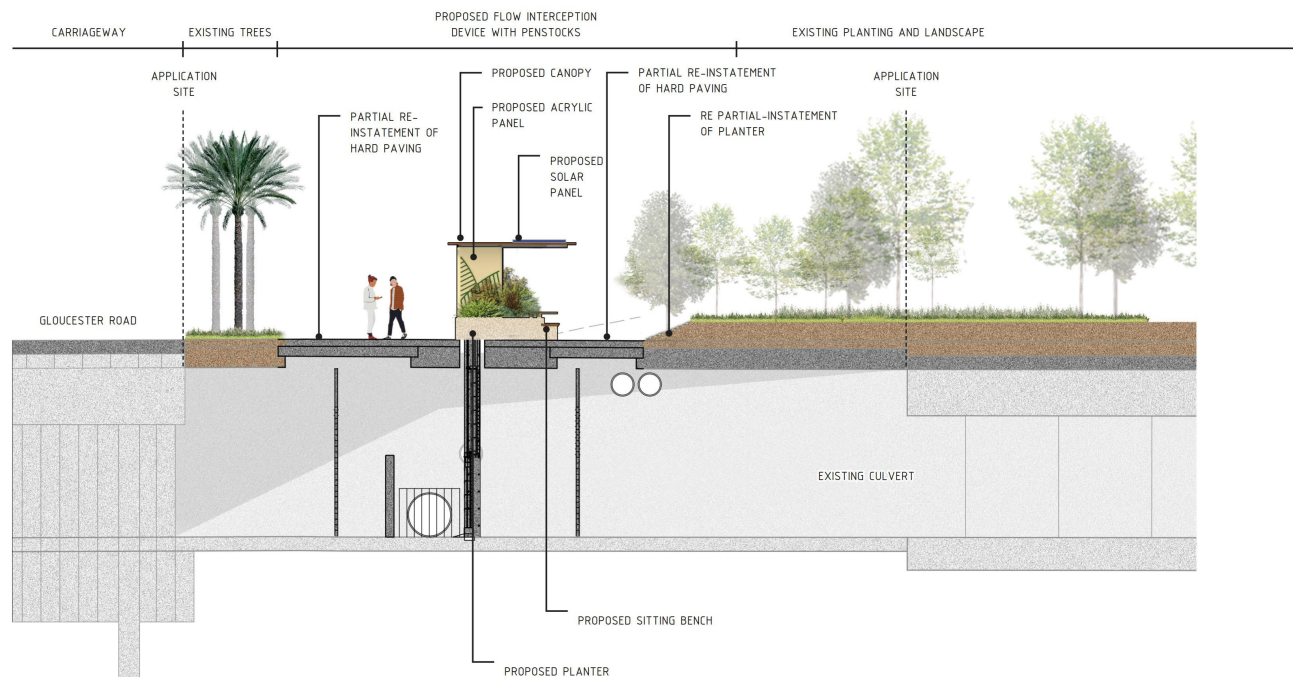

1 SECTION A-A'
4:100@A3

Rev	Description	By	Date
Consultant			
Project title			
AGREEMENT NO. CE 39/2020(DS) CONSTRUCTION OF DRY WEATHER FLOW INTERCEPTOR AT WAN CHAI EAST - INVESTIGATION, DESIGN AND CONSTRUCTION			
Drawing title			
LANDSCAPE SECTION A			
Drawing no.			Rev.
FIGURE 4.1			
Drawn	Date	Checked	Approved
HC	JUL 2022	EL	EW
Scale		Status	

© COPYRIGHT RESERVED



DRAINAGE SERVICES DEPARTMENT
GOVERNMENT OF THE HONG KONG
SPECIAL ADMINISTRATIVE REGION

NOTES:
LAYOUT AND DETAILS OF DEVELOPMENT ARE SUBJECT TO CHANGES IN
DESIGN DEVELOPMENT STAGE.

參考編號
REFERENCE No.
A/H25/22

繪圖
DRAWING
A - 6

(資料來源：由申請人於2023年8月30日提交)
(Source: Submitted by the applicant on 30.8.2023)



KEY PLAN

Rev	Description	By	Date
Consultant			

wsp

Project title
AGREEMENT NO. CE 39/2020(DS)
CONSTRUCTION OF DRY WEATHER FLOW INTERCEPTOR AT WAN CHAI EAST – INVESTIGATION, DESIGN AND CONSTRUCTION


Drawing title
LANDSCAPE SECTION B

Drawing no.	FIGURE 4.2	Rev.	
Drawn	HC	Checked	EL
Date	JUL 2022	Status	Approved
Scale			EW

© COPYRIGHT RESERVED



DRAINAGE SERVICES DEPARTMENT
GOVERNMENT OF THE HONG KONG
SPECIAL ADMINISTRATIVE REGION

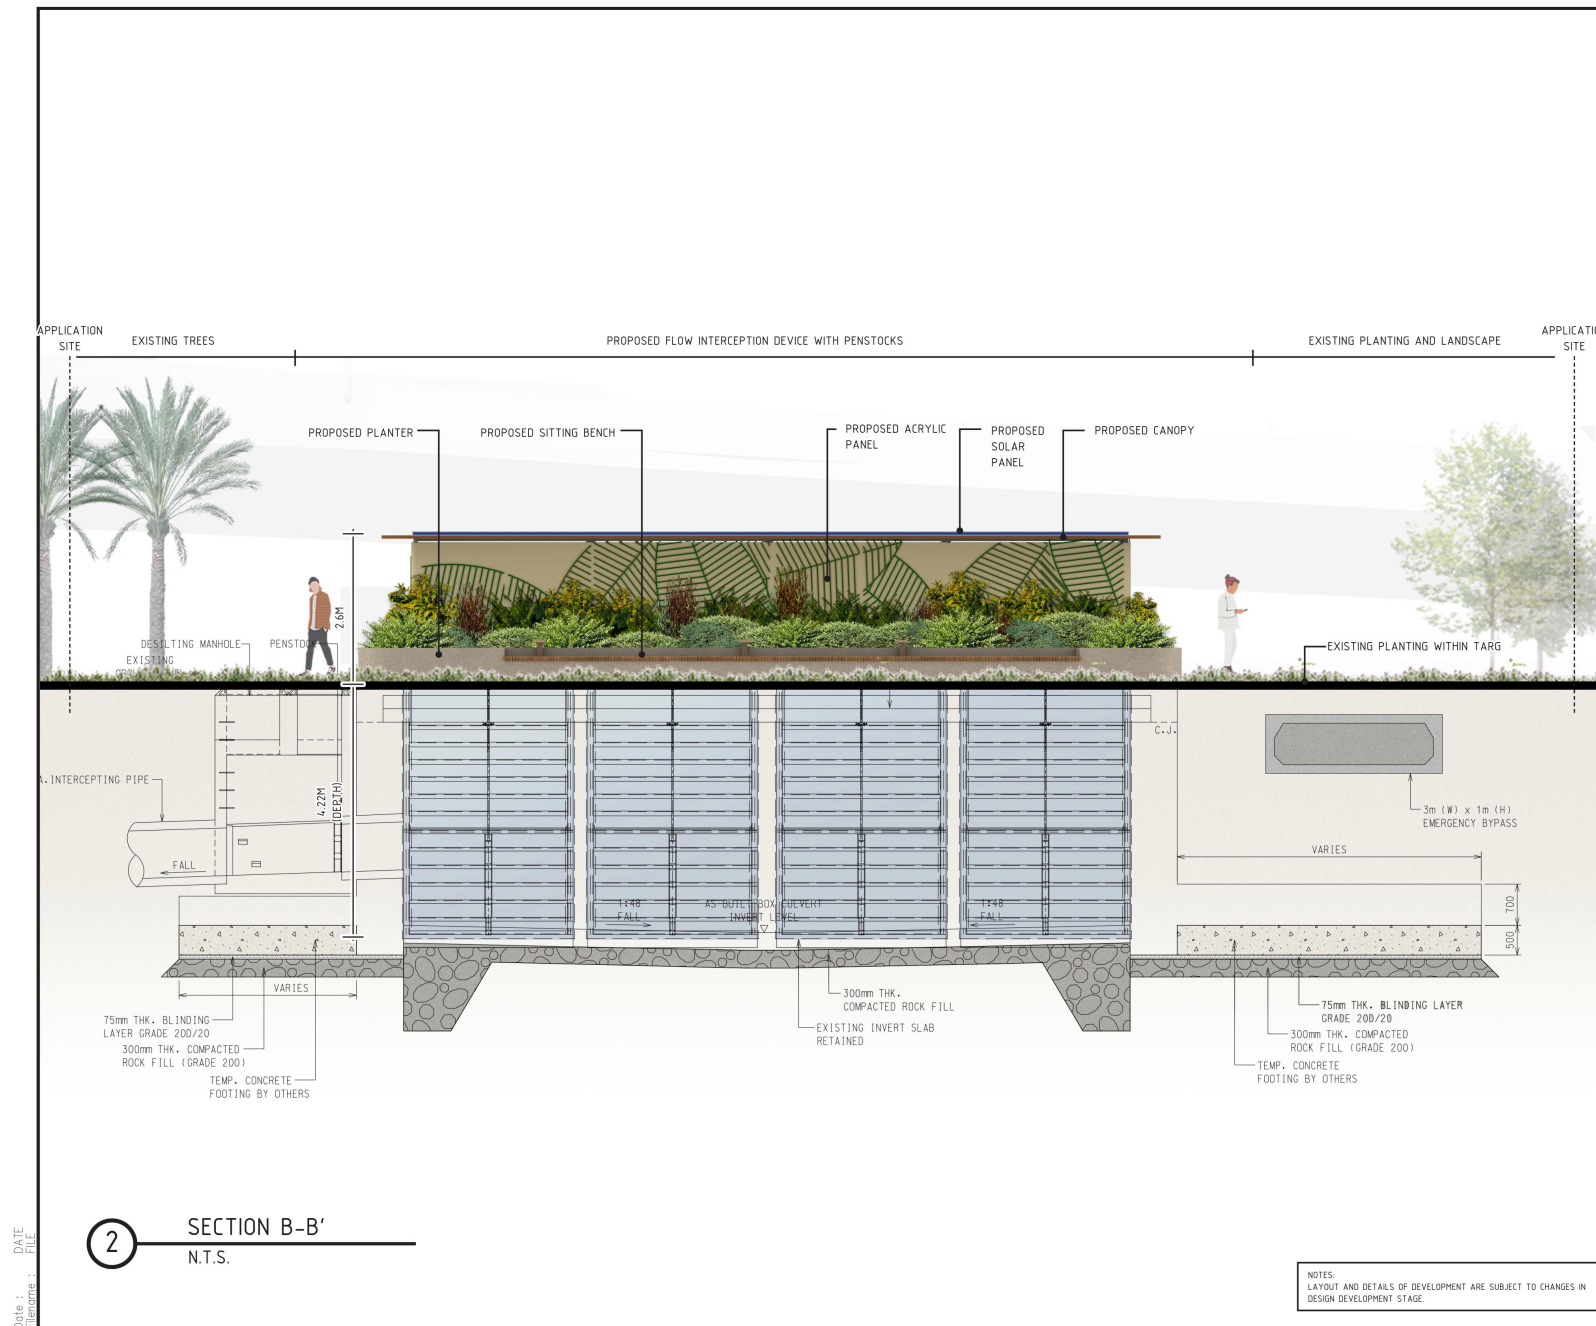


Date :
File name :
Date :
File name :


(資料來源：由申請人於2023年8月30日提交)
(Source: Submitted by the applicant on 30.8.2023)

參考編號
REFERENCE No.
A/H25/22

繪圖
DRAWING
A - 7

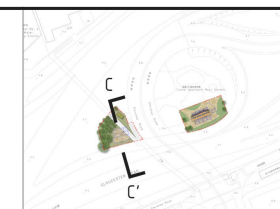

KEY PLAN

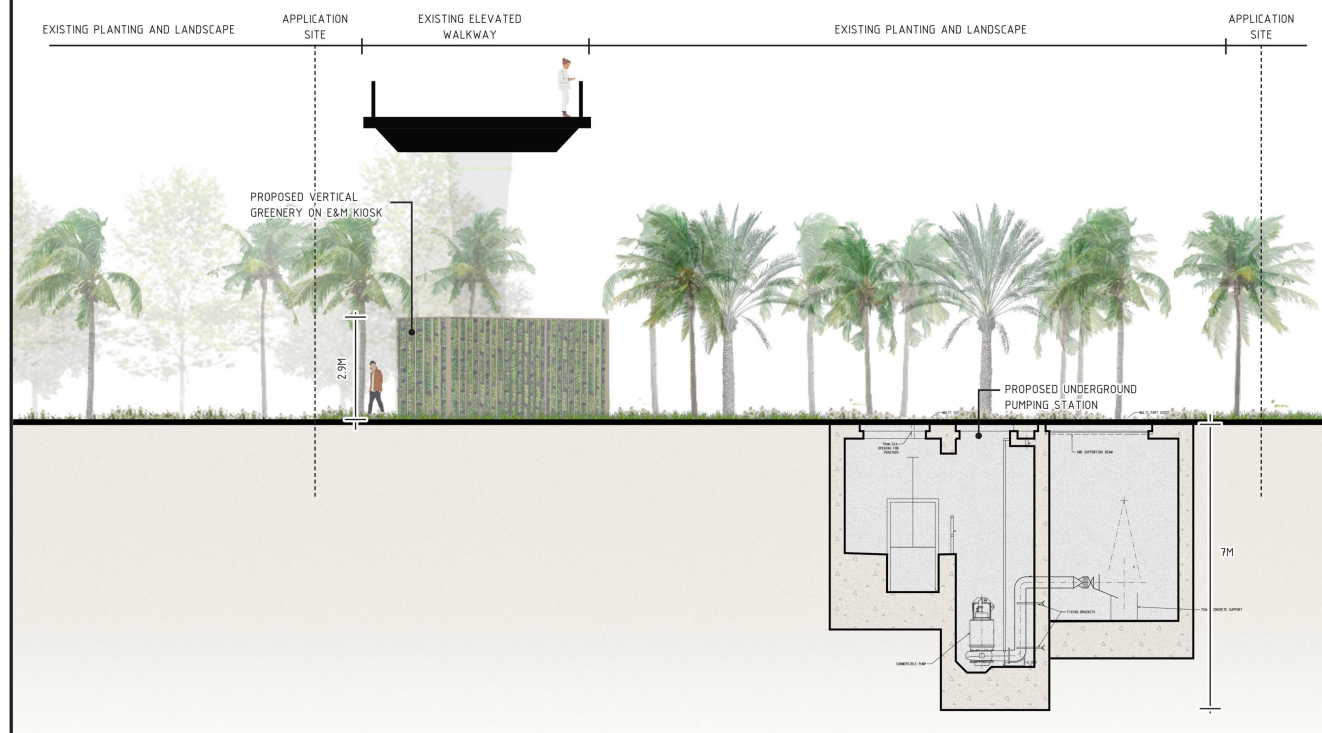

3 SECTION C-C'
N.T.S.

NOTES:
LAYOUT AND DETAILS OF DEVELOPMENT ARE SUBJECT TO CHANGES IN
DESIGN DEVELOPMENT STAGE.

Rev	Description	By	Date
Consultant			
wsp			
Project title			
AGREEMENT NO. CE 39/2020(DS) CONSTRUCTION OF DRY WEATHER FLOW INTERCEPTOR AT WAN CHAI EAST – INVESTIGATION, DESIGN AND CONSTRUCTION			
Drawing title			
LANDSCAPE SECTION C			
Drawing no.		Rev.	
FIGURE 4.3			
Drawn	Date	Checked	Approved
HC	JUL 2022	EL	EW
Scale		Status	

© COPYRIGHT RESERVED








DRAINAGE SERVICES DEPARTMENT
GOVERNMENT OF THE HONG KONG
SPECIAL ADMINISTRATIVE REGION

參考編號
REFERENCE No.
A/H25/22

繪圖
DRAWING
A - 8

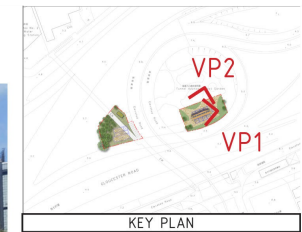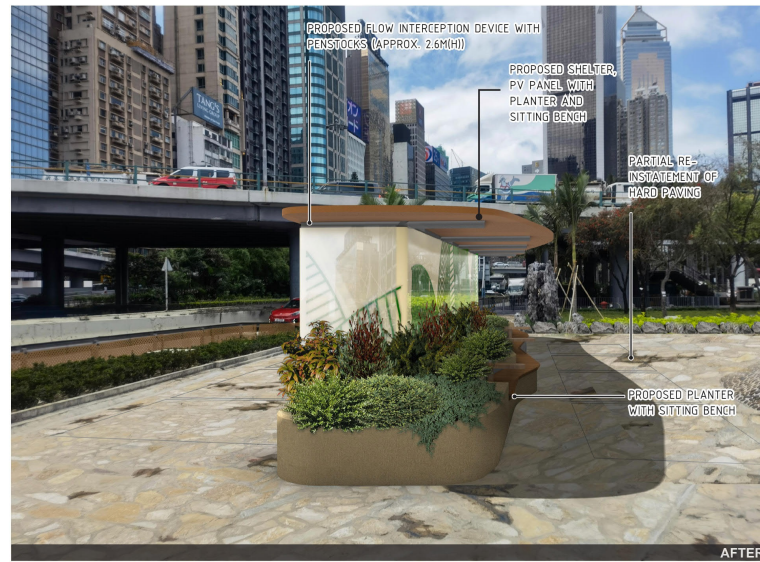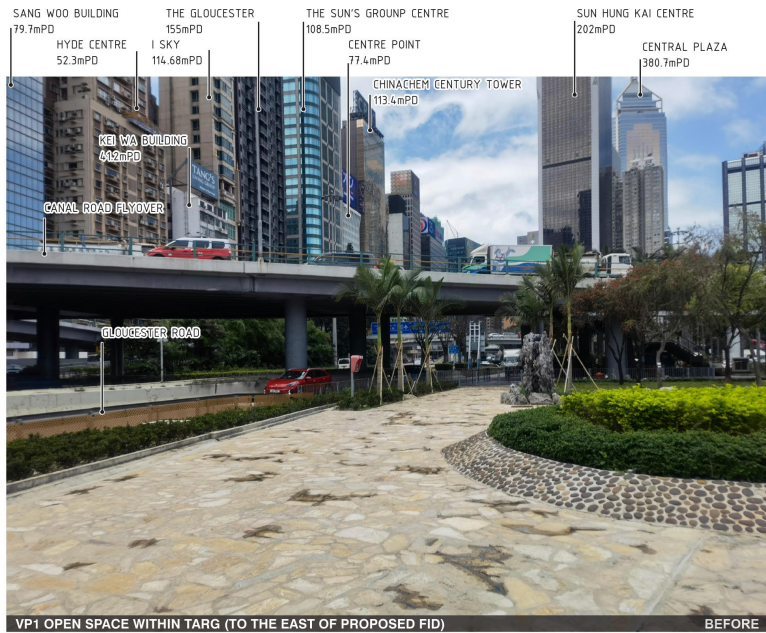(資料來源：由申請人於2023年8月30日提交)
(Source: Submitted by the applicant on 30.8.2023)






NOTES LAYOUT AND DETAILS OF DEVELOPMENT ARE SUBJECT TO CHANGES IN DESIGN DEVELOPMENT STAGE.			
Rev	Description	By	Date
Consultant			
			
Project title AGREEMENT NO. CE 39/2020(DS) CONSTRUCTION OF DRY WEATHER FLOW INTERCEPTOR AT WAN CHAI EAST – INVESTIGATION, DESIGN AND CONSTRUCTION			
Drawing title PHOTOMONTAGES			
Drawing no. FIGURE 5.1			Rev. -
Drawn HC	Date JUL 2022	Checked EL	Approved EW
Scale N.T.S.	Status		
© COPYRIGHT RESERVED			
 DRAINAGE SERVICES DEPARTMENT GOVERNMENT OF THE HONG KONG SPECIAL ADMINISTRATIVE REGION			

參考編號
REFERENCE No.
A/H25/22

繪圖
DRAWING
A - 9

(資料來源：由申請人於2023年8月30日提交)
(Source: Submitted by the applicant on 30.8.2023)

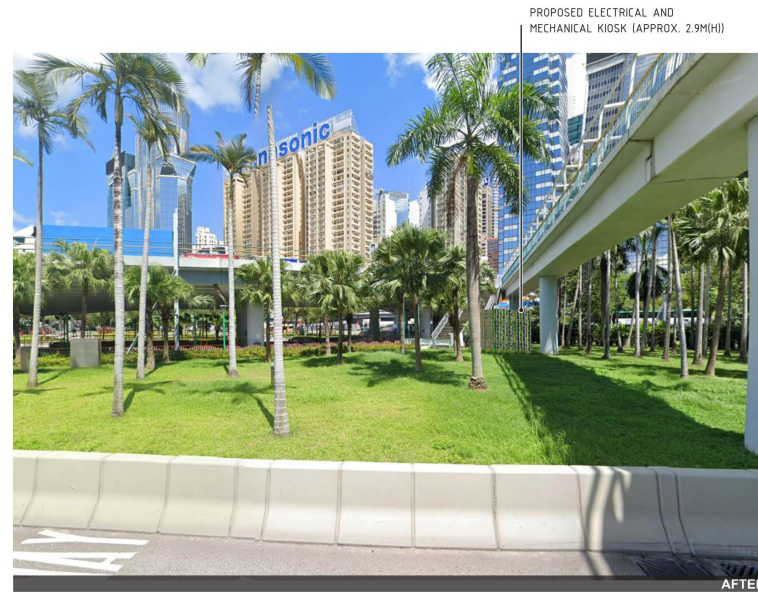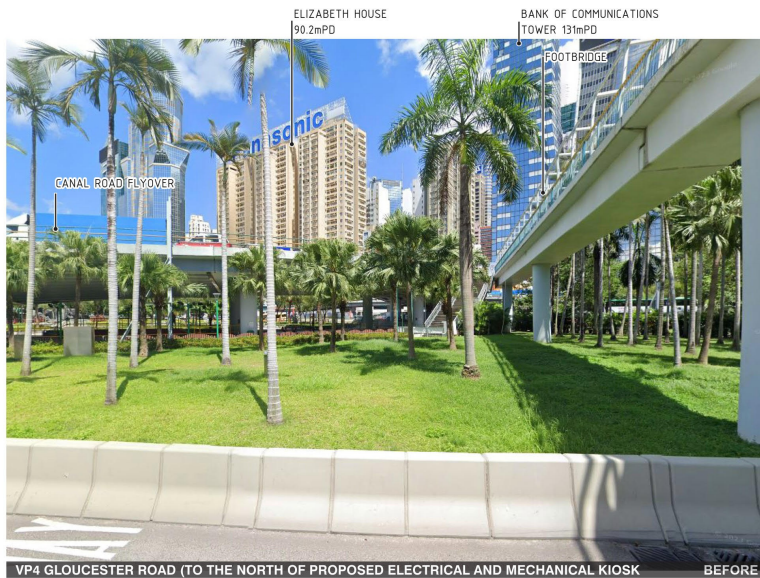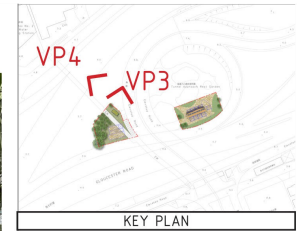

NOTES:
LAYOUT AND DETAILS OF DEVELOPMENT ARE SUBJECT TO CHANGES IN DESIGN DEVELOPMENT STAGE.

Rev	Description	By	Date
Consultant			

Project title
AGREEMENT NO. CE 39/2020(DS)
CONSTRUCTION OF DRY WEATHER FLOW INTERCEPTOR AT WAN CHAI EAST – INVESTIGATION, DESIGN AND CONSTRUCTION

Drawing title
PHOTOMONTAGES

Drawing no.	FIGURE 5.2	Rev.
Drawn	HC	EL
Date	JUL 2022	Status
Scale	N.T.S.	Approved
		EW

© COPYRIGHT RESERVED

DRAINAGE SERVICES DEPARTMENT
GOVERNMENT OF THE HONG KONG
SPECIAL ADMINISTRATIVE REGION



Date :
Filename :
DATE
FILE

(資料來源：由申請人於2023年8月30日提交)
(Source: Submitted by the applicant on 30.8.2023)

參考編號
REFERENCE No.
A/H25/22

繪圖
DRAWING
A - 10

Date : 2023-08-21
Filename : X:\2512209A_CE39_20_DWF_Wan Chai\02_Drawing\01-Report\TS\WSP_CE39_S16_TS_004.dgn

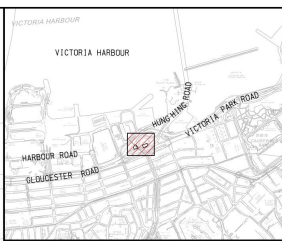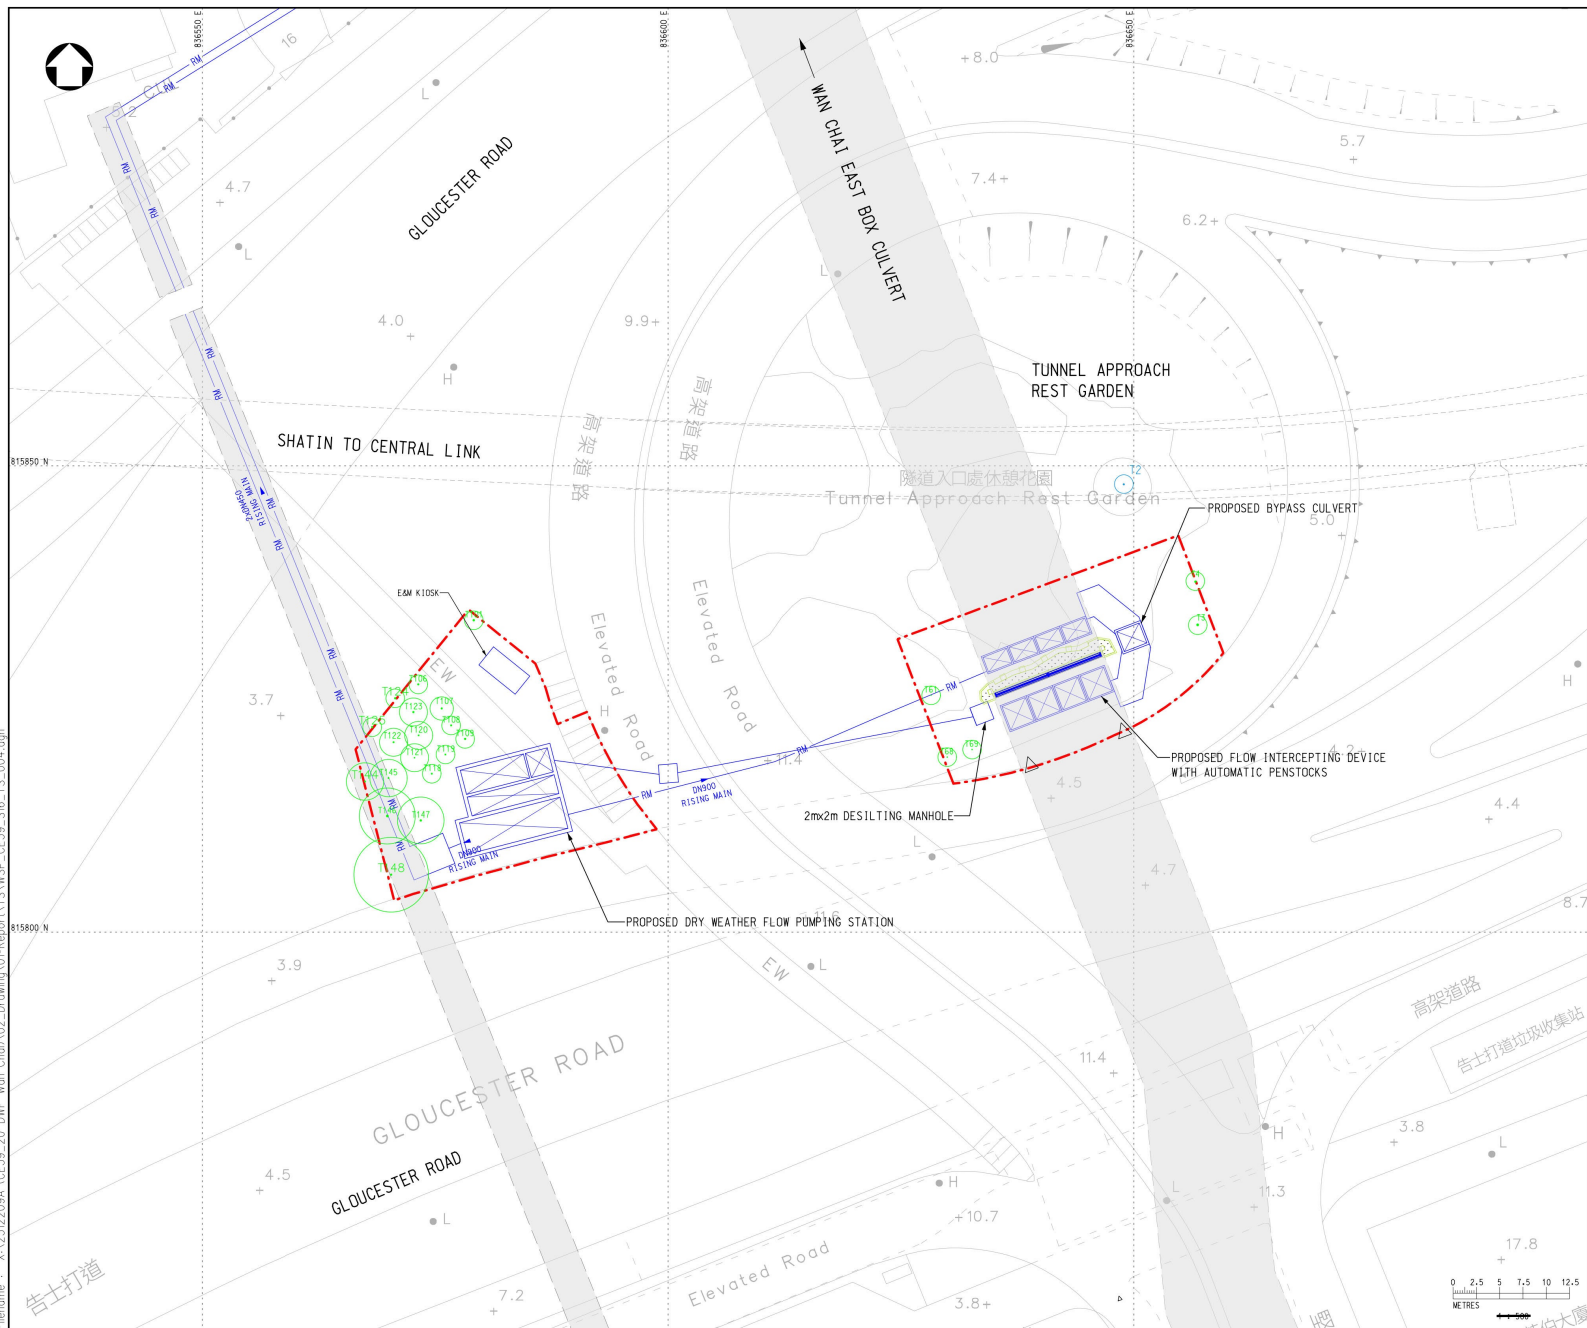

- LEGEND :
- BOUNDARY FOR S16 APPLICATION
 - PROPOSED DRAINAGE PIPE
 - △ PROPOSED WATER LEVEL SENSOR LOCATION
 - PROPOSED PRESSURIZED PIPE
 - EXISTING TREES TO BE RETAINED
 - TRANSPLANTED TREE


Rev	Description	By	Date
Consultant			
wsp			
Project title			
AGREEMENT NO. CE 39/2020(DS)			
CONSTRUCTION OF DRY WEATHER FLOW INTERCEPTOR AT WAN CHAI EAST - INVESTIGATION, DESIGN AND CONSTRUCTION			
Drawing title			
COMPENSATORY PLANTING AND TREE TRANSPLANTING PLAN			
(SHEET 3 OF 3)			
Drawing no.	CE39/S16/TS/004	Rev.	---
Drawn	1 Date	Checked	Approved
CAD	06/23	CL	CL
Scale	1:500	Status	---

© COPYRIGHT RESERVED

DRAINAGE SERVICES DEPARTMENT
GOVERNMENT OF THE HONG KONG
SPECIAL ADMINISTRATIVE REGION

(資料來源：由申請人於2023年8月30日提交)
(Source: Submitted by the applicant on 30.8.2023)



參考編號 REFERENCE No. A/H25/22	繪圖 DRAWING A - 11
-----------------------------------	-------------------------

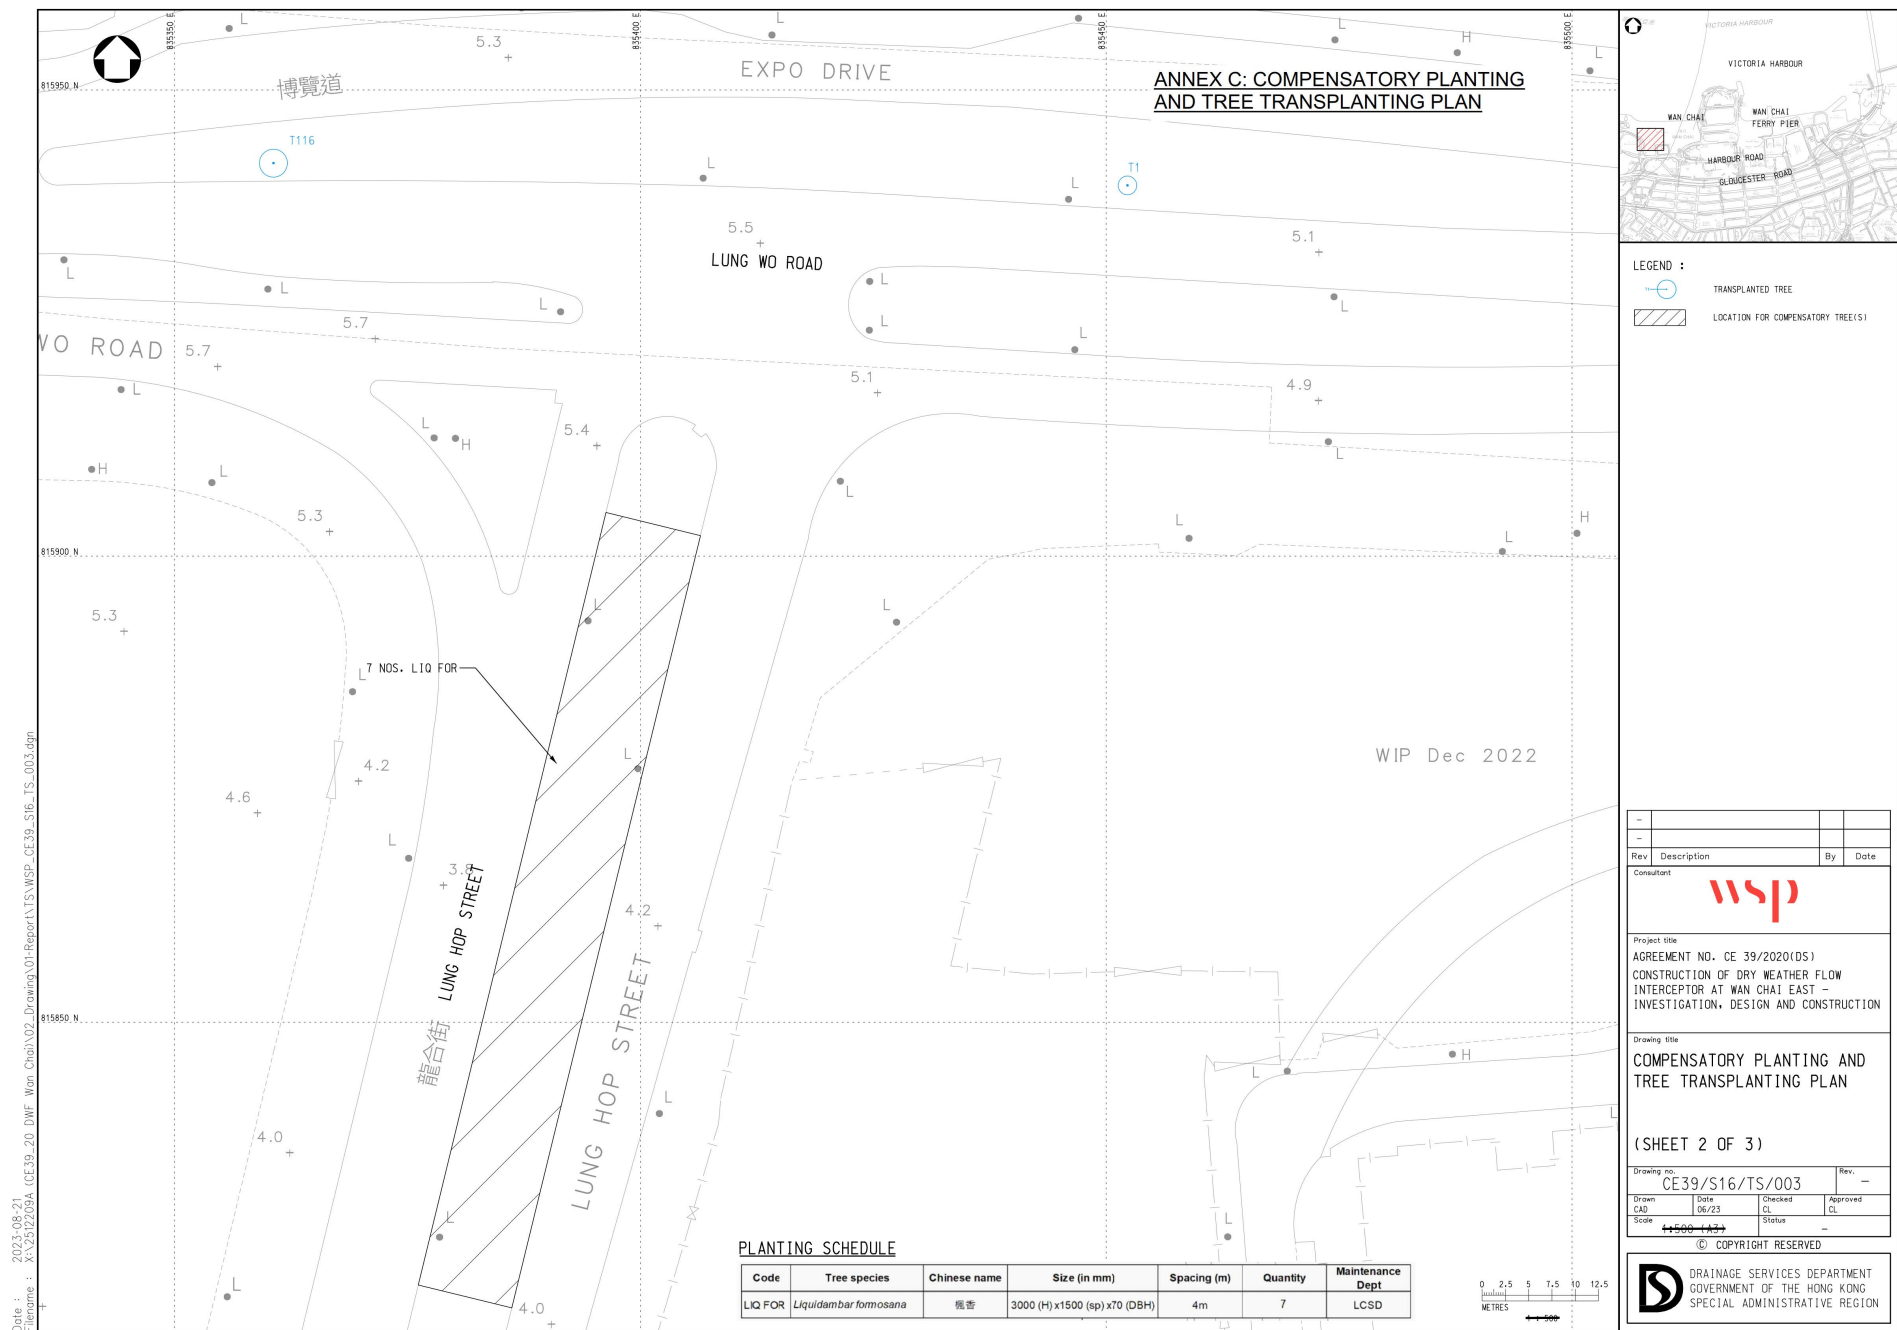


(資料來源：由申請人於2023年10月4日提交的進一步資料)
(Source: Further information submitted by
the applicant on 4.10.2023)

參考編號
REFERENCE No.
A/H25/22

繪圖
DRAWING
A - 12

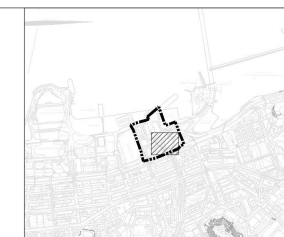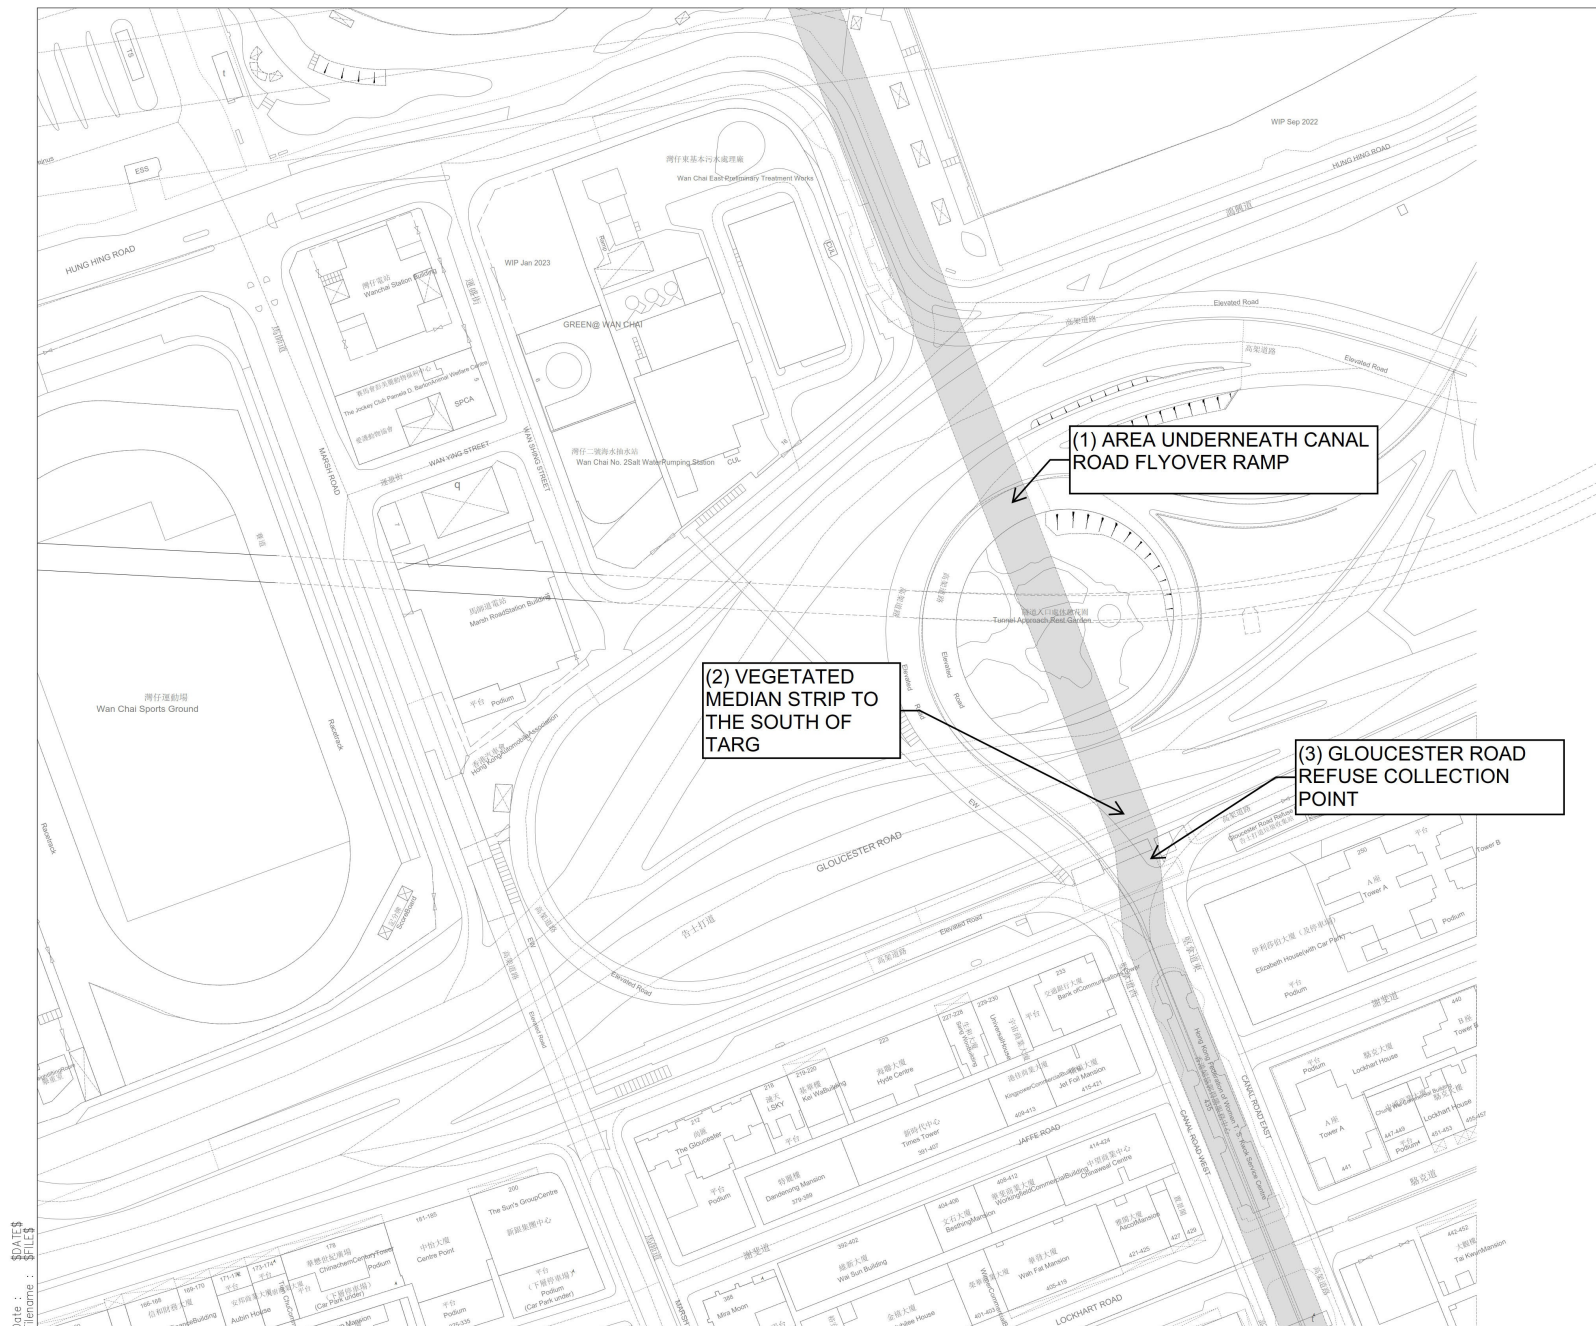


LOCATION PLAN

Rev	Description	By	Date
Consultant			
wsp			
Project title AGREEMENT NO. CE 39/2020(DS) CONSTRUCTION OF DRY WEATHER FLOW INTERCEPTOR AT WAN CHAI EAST – INVESTIGATION, DESIGN AND CONSTRUCTION			
Drawing title LOCATION PLAN OF ALTERNATIVE SITES			
Drawing no.	APPENDIX B		Rev.
Drawn	Date	Checked	Approved
Scale	Status		
© COPYRIGHT RESERVED			
 DRAINAGE SERVICES DEPARTMENT GOVERNMENT OF THE HONG KONG SPECIAL ADMINISTRATIVE REGION			

Date : \$DAY\$
Filename : \$FILE\$

(資料來源：由申請人於2023年8月30日提交)
(Source: Submitted by the applicant on 30.8.2023)

參考編號 REFERENCE No. A/H25/22	繪圖 DRAWING A - 14
-----------------------------------	-------------------------

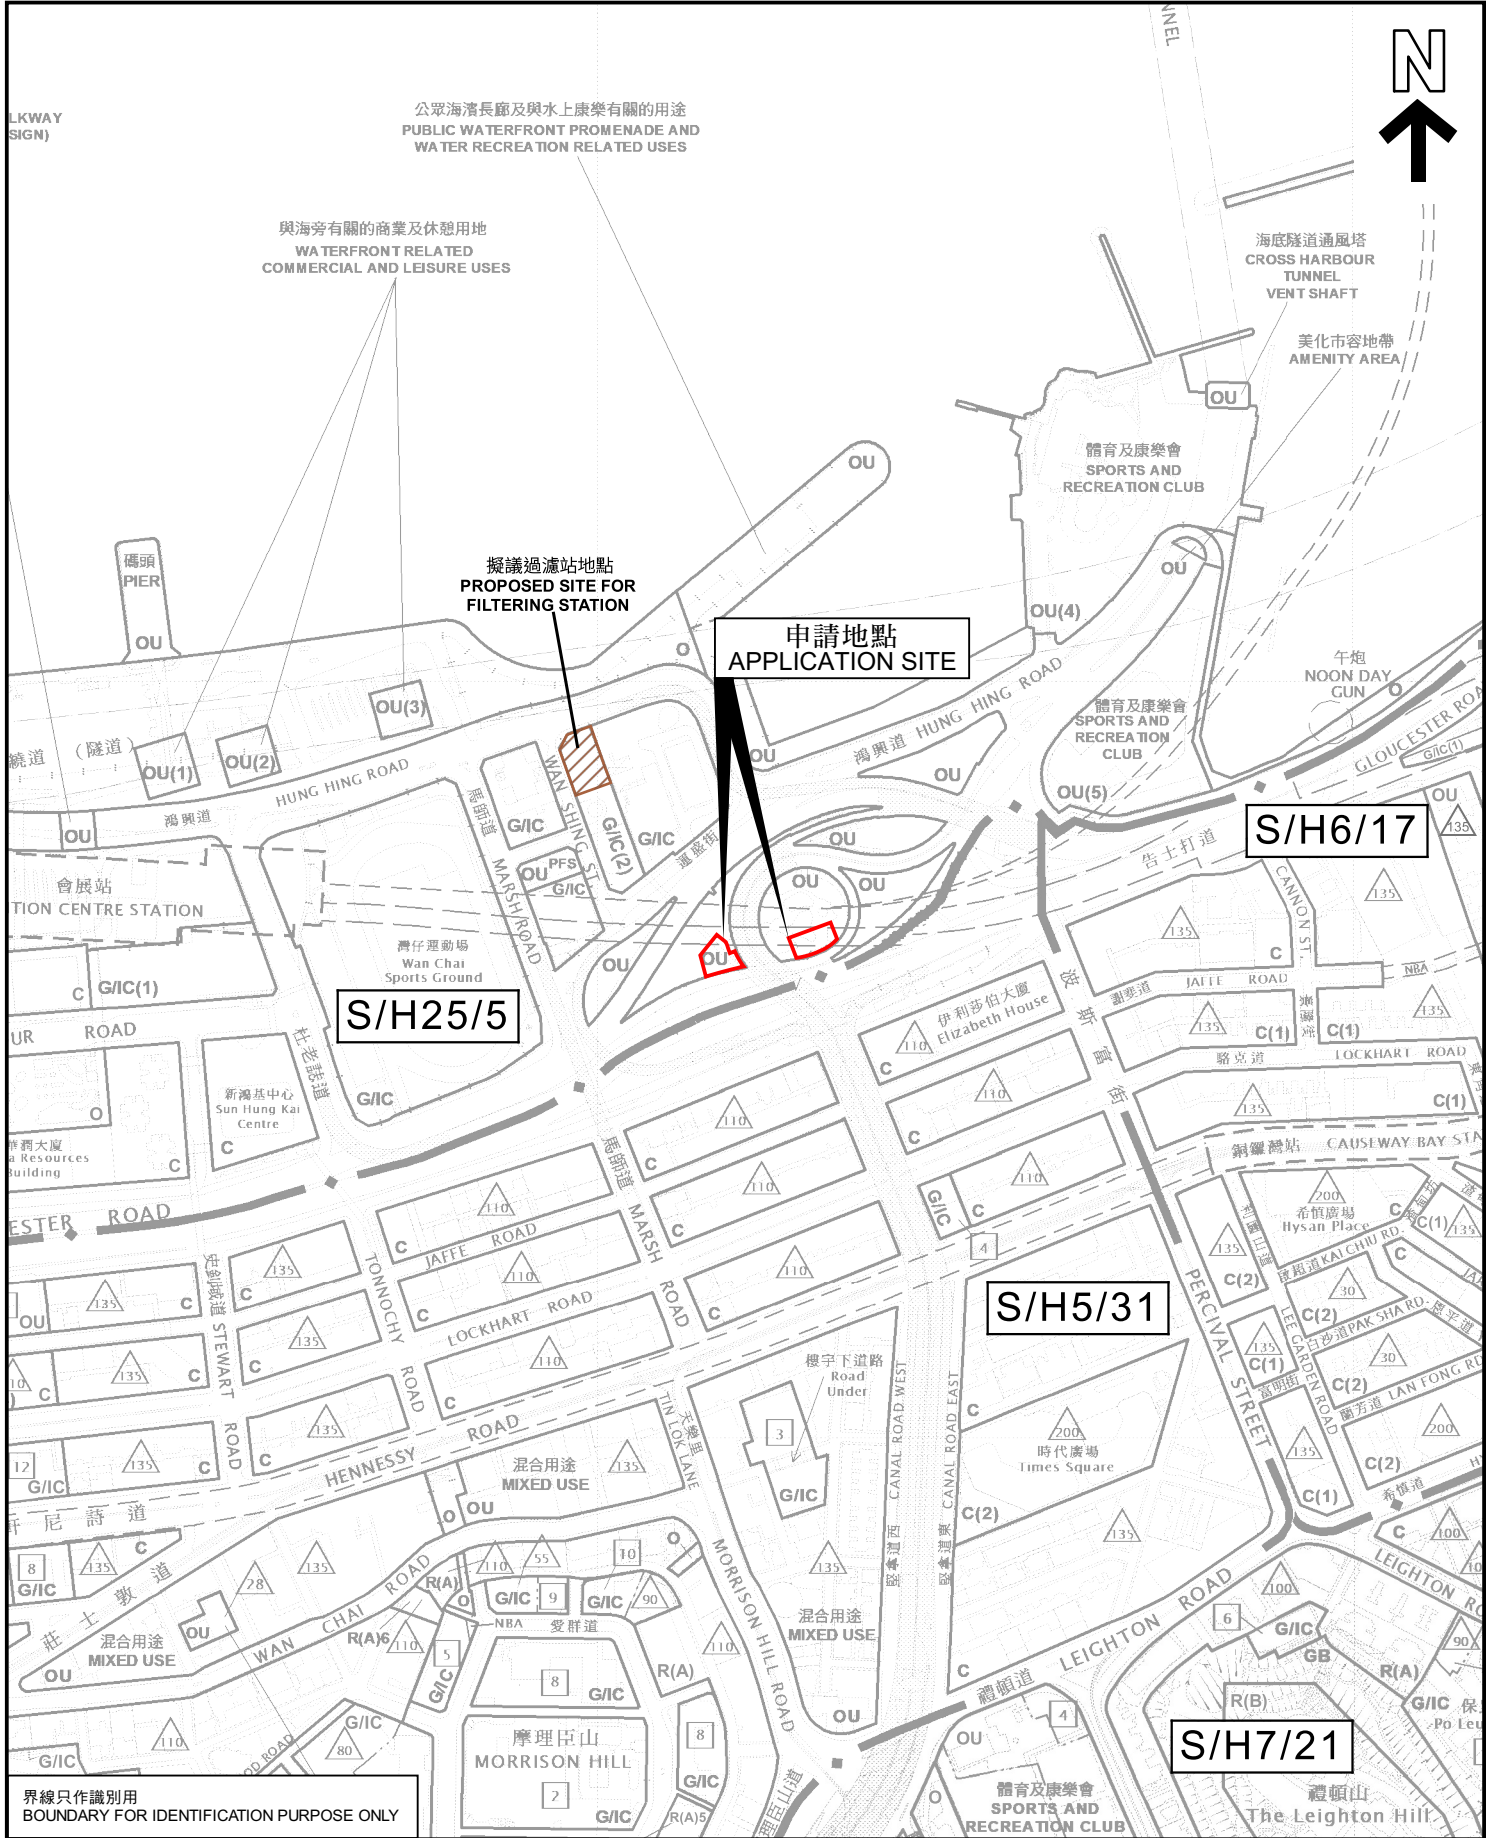

位置圖 LOCATION PLAN

擬議公用事業設施裝置(旱季截流器)
香港灣仔位於隧道入口處休憩花園的休憩用地及美化市容地帶
PROPOSED PUBLIC UTILITY INSTALLATION
(DRY WEATHER FLOW INTERCEPTOR)
OPEN SPACE AND AMENITY AREA
AT TUNNEL APPROACH REST GARDEN, WAN CHAI, HONG KONG

SCALE 1:5 000 比例尺

米 100 0 100 200 米
METRES

規劃署
PLANNING
DEPARTMENT



參考編號
REFERENCE No.
A/H25/22

圖 PLAN
A - 1

本摘要圖於2023年10月4日擬備，所根據的資料為
於2023年5月2日核准的分區計劃大綱圖編號S/H5/31、
於2019年1月8日核准的分區計劃大綱圖編號S/H6/17、
於2020年11月24日核准的分區計劃大綱圖編號S/H7/21及
於2023年11月13日展示的分區計劃大綱圖編號S/H25/5
EXTRACT PLAN PREPARED ON 4.10.2023
BASED ON OUTLINE ZONING PLANS No.
S/H5/31 APPROVED ON 2.5.2023,
S/H6/17 APPROVED ON 8.1.2019,
S/H7/21 APPROVED ON 24.11.2020 AND
S/H25/5 EXHIBITED ON 13.1.2023



界線只作識別用
BOUNDARY FOR IDENTIFICATION PURPOSE ONLY

航攝照片 AERIAL PHOTO

擬議公用事業設施裝置(旱季截流器)
香港灣仔位於隧道入口處休憩花園的休憩用地及美化市容地帶
PROPOSED PUBLIC UTILITY INSTALLATION
(DRY WEATHER FLOW INTERCEPTOR)
OPEN SPACE AND AMENITY AREA
AT TUNNEL APPROACH REST GARDEN, WAN CHAI, HONG KONG


規劃署
PLANNING
DEPARTMENT



參考編號
REFERENCE No.
A/H25/22

圖 PLAN
A - 3

本摘要圖於2023年10月11日擬備，
所根據的資料為地政總署於2022年1月11日
拍得的航攝照片編號 E145762C
EXTRACT PLAN PREPARED ON 11.10.2023
BASED ON AERIAL PHOTO No. E145762C
TAKEN ON 11.1.2022
BY LANDS DEPARTMENT

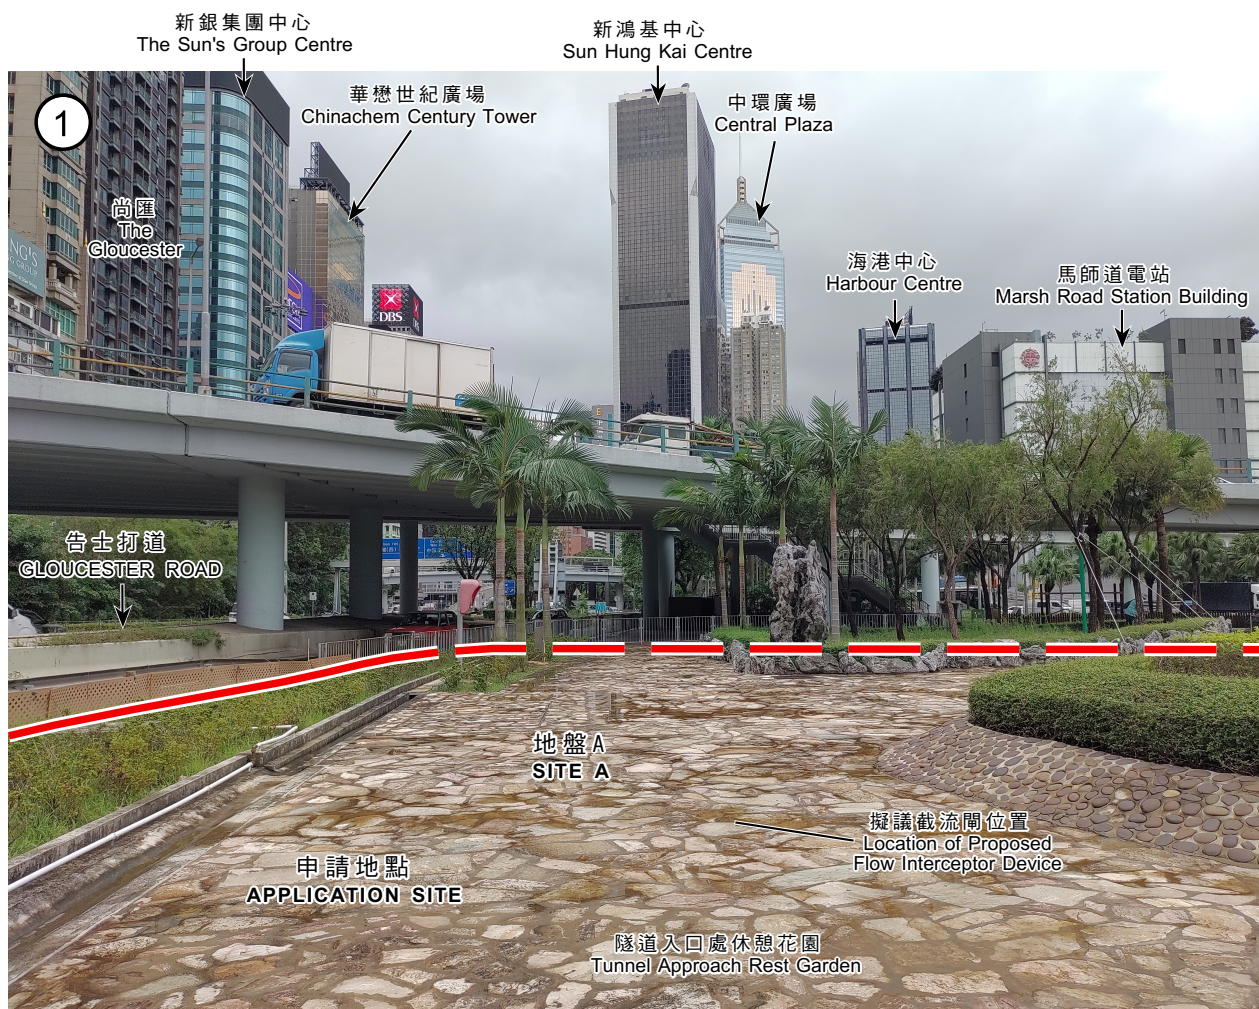

界線只作識別用
BOUNDARY FOR IDENTIFICATION PURPOSE ONLY

實地照片 SITE PHOTOS

擬議公用事業設施裝置(旱季截流器)
香港灣仔位於隧道入口處休憩花園的休憩用地及美化市容地帶
PROPOSED PUBLIC UTILITY INSTALLATION
(DRY WEATHER FLOW INTERCEPTOR)
OPEN SPACE AND AMENITY AREA
AT TUNNEL APPROACH REST GARDEN, WAN CHAI, HONG KONG


規劃署
PLANNING
DEPARTMENT



參考編號
REFERENCE No.
A/H25/22

圖 PLAN
A - 4

本圖於2023年10月11日擬備，
所根據的資料為攝於2023年9月11日
的實地照片
PLAN PREPARED ON 11.10.2023
BASED ON SITE PHOTOS
TAKEN ON 11.9.2023

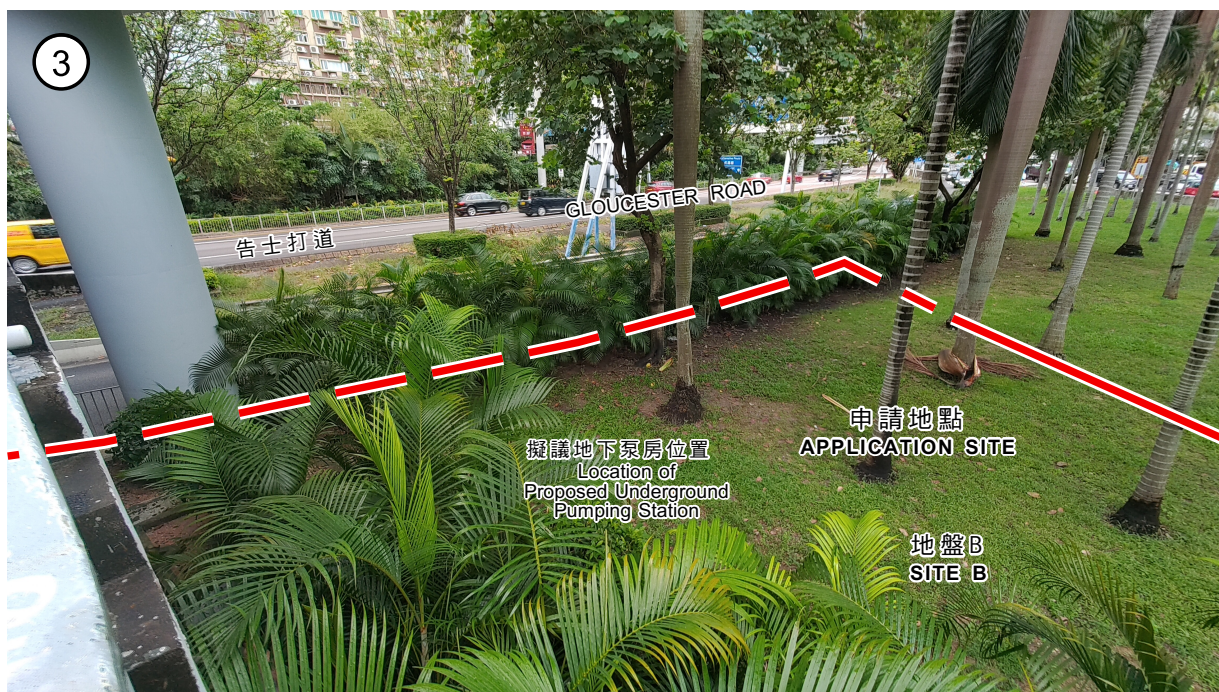

界線只作識別用
BOUNDARY FOR IDENTIFICATION PURPOSE ONLY

實地照片 SITE PHOTOS

本圖於2023年10月11日擬備，
所根據的資料為攝於2023年9月11日
的實地照片
PLAN PREPARED ON 11.10.2023
BASED ON SITE PHOTOS
TAKEN ON 11.9.2023

擬議公用事業設施裝置(旱季截流器)
香港灣仔位於隧道入口處休憩花園的休憩用地及美化市容地帶
PROPOSED PUBLIC UTILITY INSTALLATION
(DRY WEATHER FLOW INTERCEPTOR)
OPEN SPACE AND AMENITY AREA
AT TUNNEL APPROACH REST GARDEN, WAN CHAI, HONG KONG

規劃署
PLANNING
DEPARTMENT



參考編號
REFERENCE No.
A/H25/22

圖 PLAN
A - 5



界線只作識別用
BOUNDARY FOR IDENTIFICATION PURPOSE ONLY

實地照片 SITE PHOTOS

擬議公用事業設施裝置(旱季截流器)
香港灣仔位於隧道入口處休憩花園的休憩用地及美化市容地帶
PROPOSED PUBLIC UTILITY INSTALLATION
(DRY WEATHER FLOW INTERCEPTOR)
OPEN SPACE AND AMENITY AREA
AT TUNNEL APPROACH REST GARDEN, WAN CHAI, HONG KONG

規劃署
PLANNING
DEPARTMENT



參考編號
REFERENCE No.
A/H25/22

圖 PLAN
A - 6

本圖於2023年10月11日擬備，
所根據的資料為攝於2023年9月11日
的實地照片
PLAN PREPARED ON 11.10.2023
BASED ON SITE PHOTOS
TAKEN ON 11.9.2023