


TOTAL AREA OF WALLS AND CEILING OF DG STORE 1

AREA OF WALL = $[(3.77m + 2.95m + 4.31m + 2.995m) \times 4.00m] - (1.0m \times 2.2m \text{ DOOR OPENING})$
= $56.1m^2 - 2.2m^2$
= $53.9m^2$
AREA OF CEILING = $(3.77m + 4.31m) \times 2.95m / 2$
= $11.918m^2$

TOTAL AREA OF WALL AND CEILING
= $53.9m^2 + 11.918m^2$
= $65.818m^2$

AREA OF LOUVRE ON DOOR FACING LOBBY
= $0.5m \times 0.8m \times 2$
= $0.8m^2$
= 1.215% OF $65.818m^2 \rightarrow$ OK

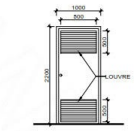


SCHEMATIC DIAGRAM OF
DOOR OF DG STORE 1

TOTAL AREA OF WALLS AND CEILING OF DG STORE 2


AREA OF WALL = $[(4.31m + 1.3m + 4.56m + 1.32m) \times 4.0m] - (1.0m \times 2.2m \text{ DOOR OPENING})$
= $45.96m^2 - 2.2m^2$
= $43.76m^2$
AREA OF CEILING = $(4.31m + 4.56m) \times 1.3m / 2$
= $5.766m^2$

TOTAL AREA OF WALL AND CEILING
= $43.76m^2 + 5.766m^2$
= $49.526m^2$

AREA OF LOUVRE ON DOOR FACING LOBBY
= $0.5m \times 0.8m \times 2$
= $0.8m^2$
= 1.615% OF $49.526m^2 \rightarrow$ OK

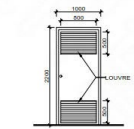


SCHEMATIC DIAGRAM OF
DOOR OF DG STORE 2

B.D. Ref. No. : BD 9216/77	
P.S.D. Ref. No. :	
CAD Ref. :	
Rev. Purpose Date Approved	
A GENERAL REV. 2024-09 2024-10	
<ul style="list-style-type: none">- This drawing and the contents are the copyright of Architects Ltd.- No part of the drawing and the design contained herein may be reproduced without the prior written consent of a director of Architects Ltd.- Do not take measurements directly from this drawing.- Check and verify all dimensions on site by the contractor.- Read this drawing in conjunction with the specifications and all other related drawings.- Notify the Architect immediately of any discrepancy found herein.	
PROJECT NO. 1902	
PROJECT NAME	
PROPOSED DG STORE AT WORKSHOP 14, QIF, MAN LEE INDUSTRIAL BUILDING, 13 KIN HONG STREET, KWAI CHUNG, NT K.C.T.L. 218	
DRAWING TITLE	
SECTION & CALCULATION	
DRAWING NO. A-5	
REVISION A SCALE AS SHOWN	
DESIGNED BY TC DRAWN BY CT	
APPROVED BY TC DATE 2024-09-03	
CLIENT SINGAPORE HEADWAY MEDICINE CO.	
ARCHITECT / AUTHORIZED PERSON	
 Architects Limited 100-110, The Arcade, 10 Robinson Road, Singapore 068974 Tel: 65 6733 1111 Fax: 65 6733 1112 Email: info@architects.com.sg	

參考編號
REFERENCE No.
A/KC/508

繪圖 DRAWING
A-2


(來源：附錄 Ib)
(Source : Appendix Ib)

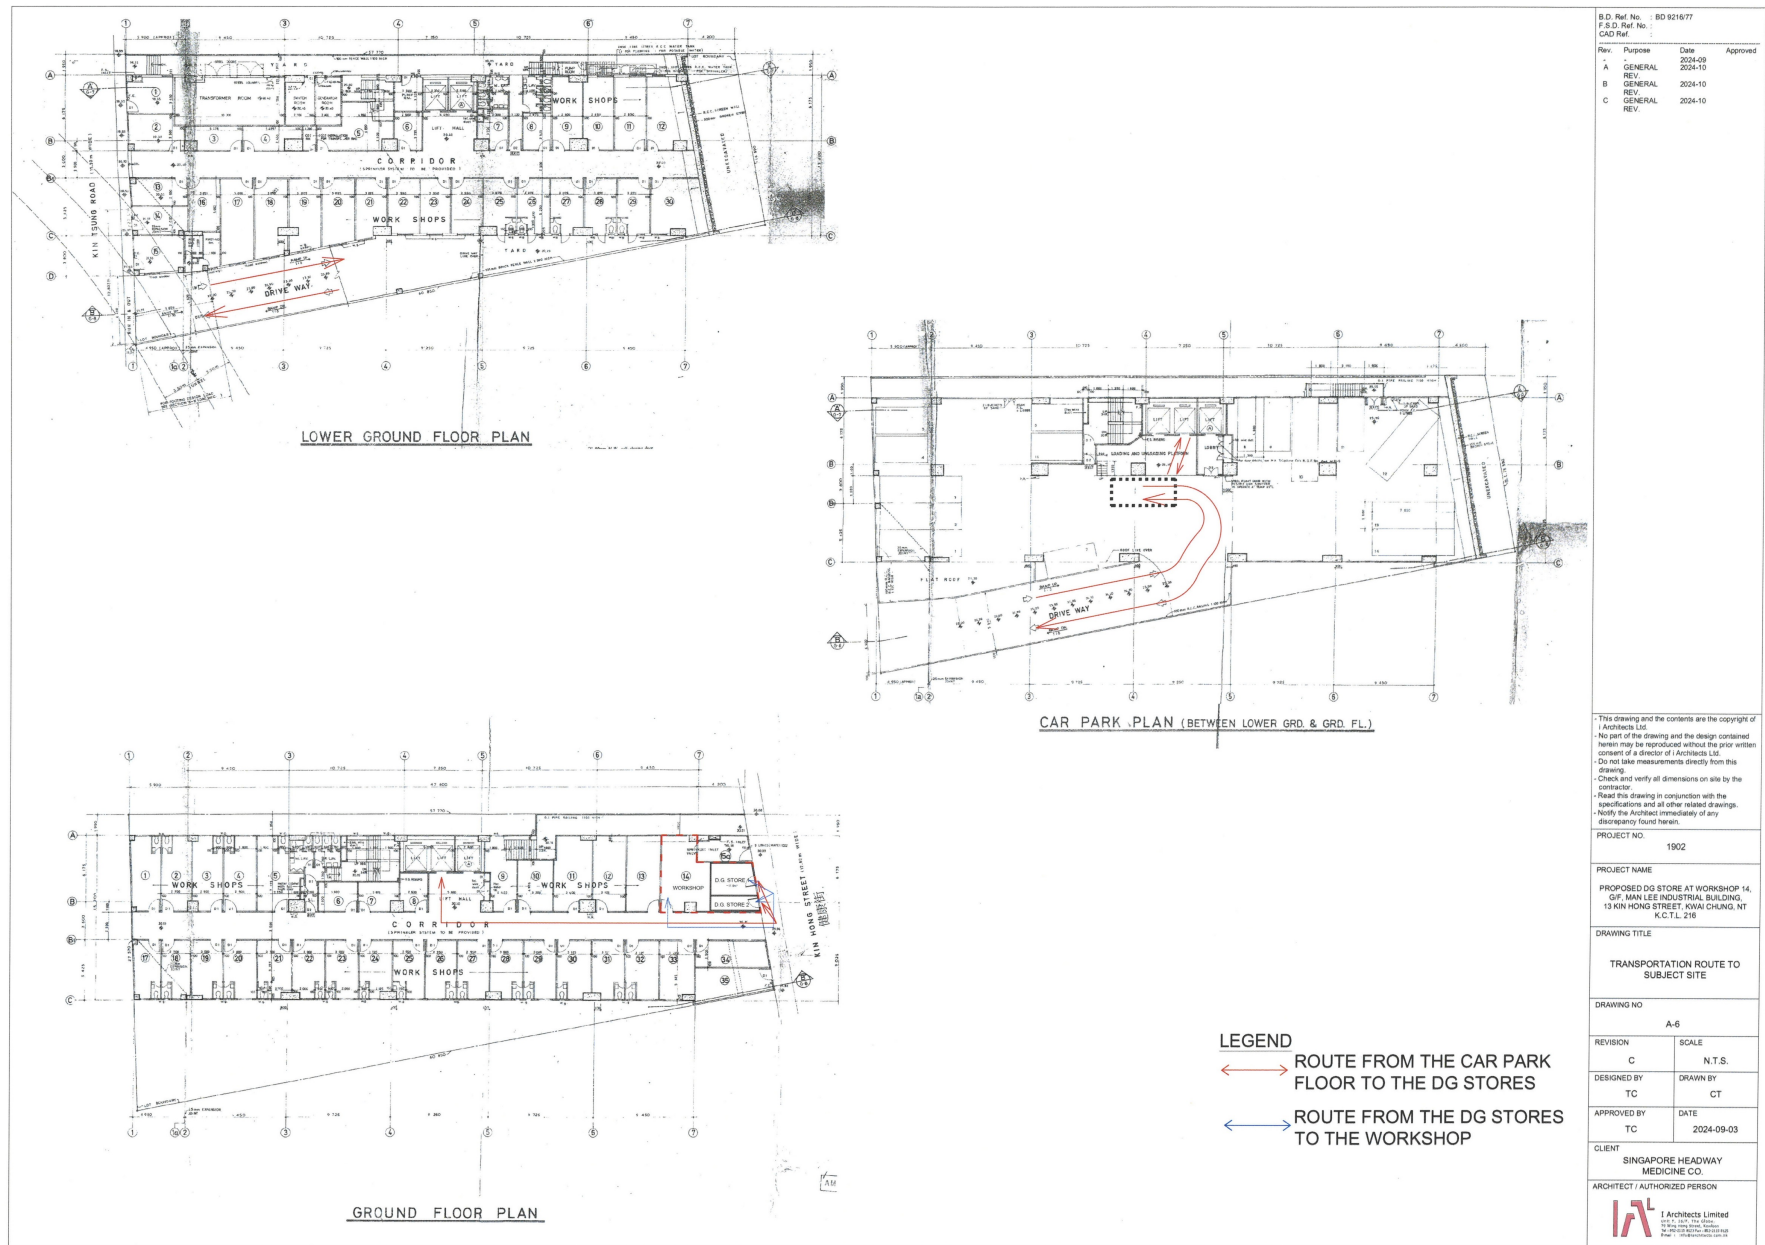


參考編號
REFERENCE No.
A/KC/508

繪圖 DRAWING
A-3

(來源：附錄 Ic)
(Source : Appendix Ic)

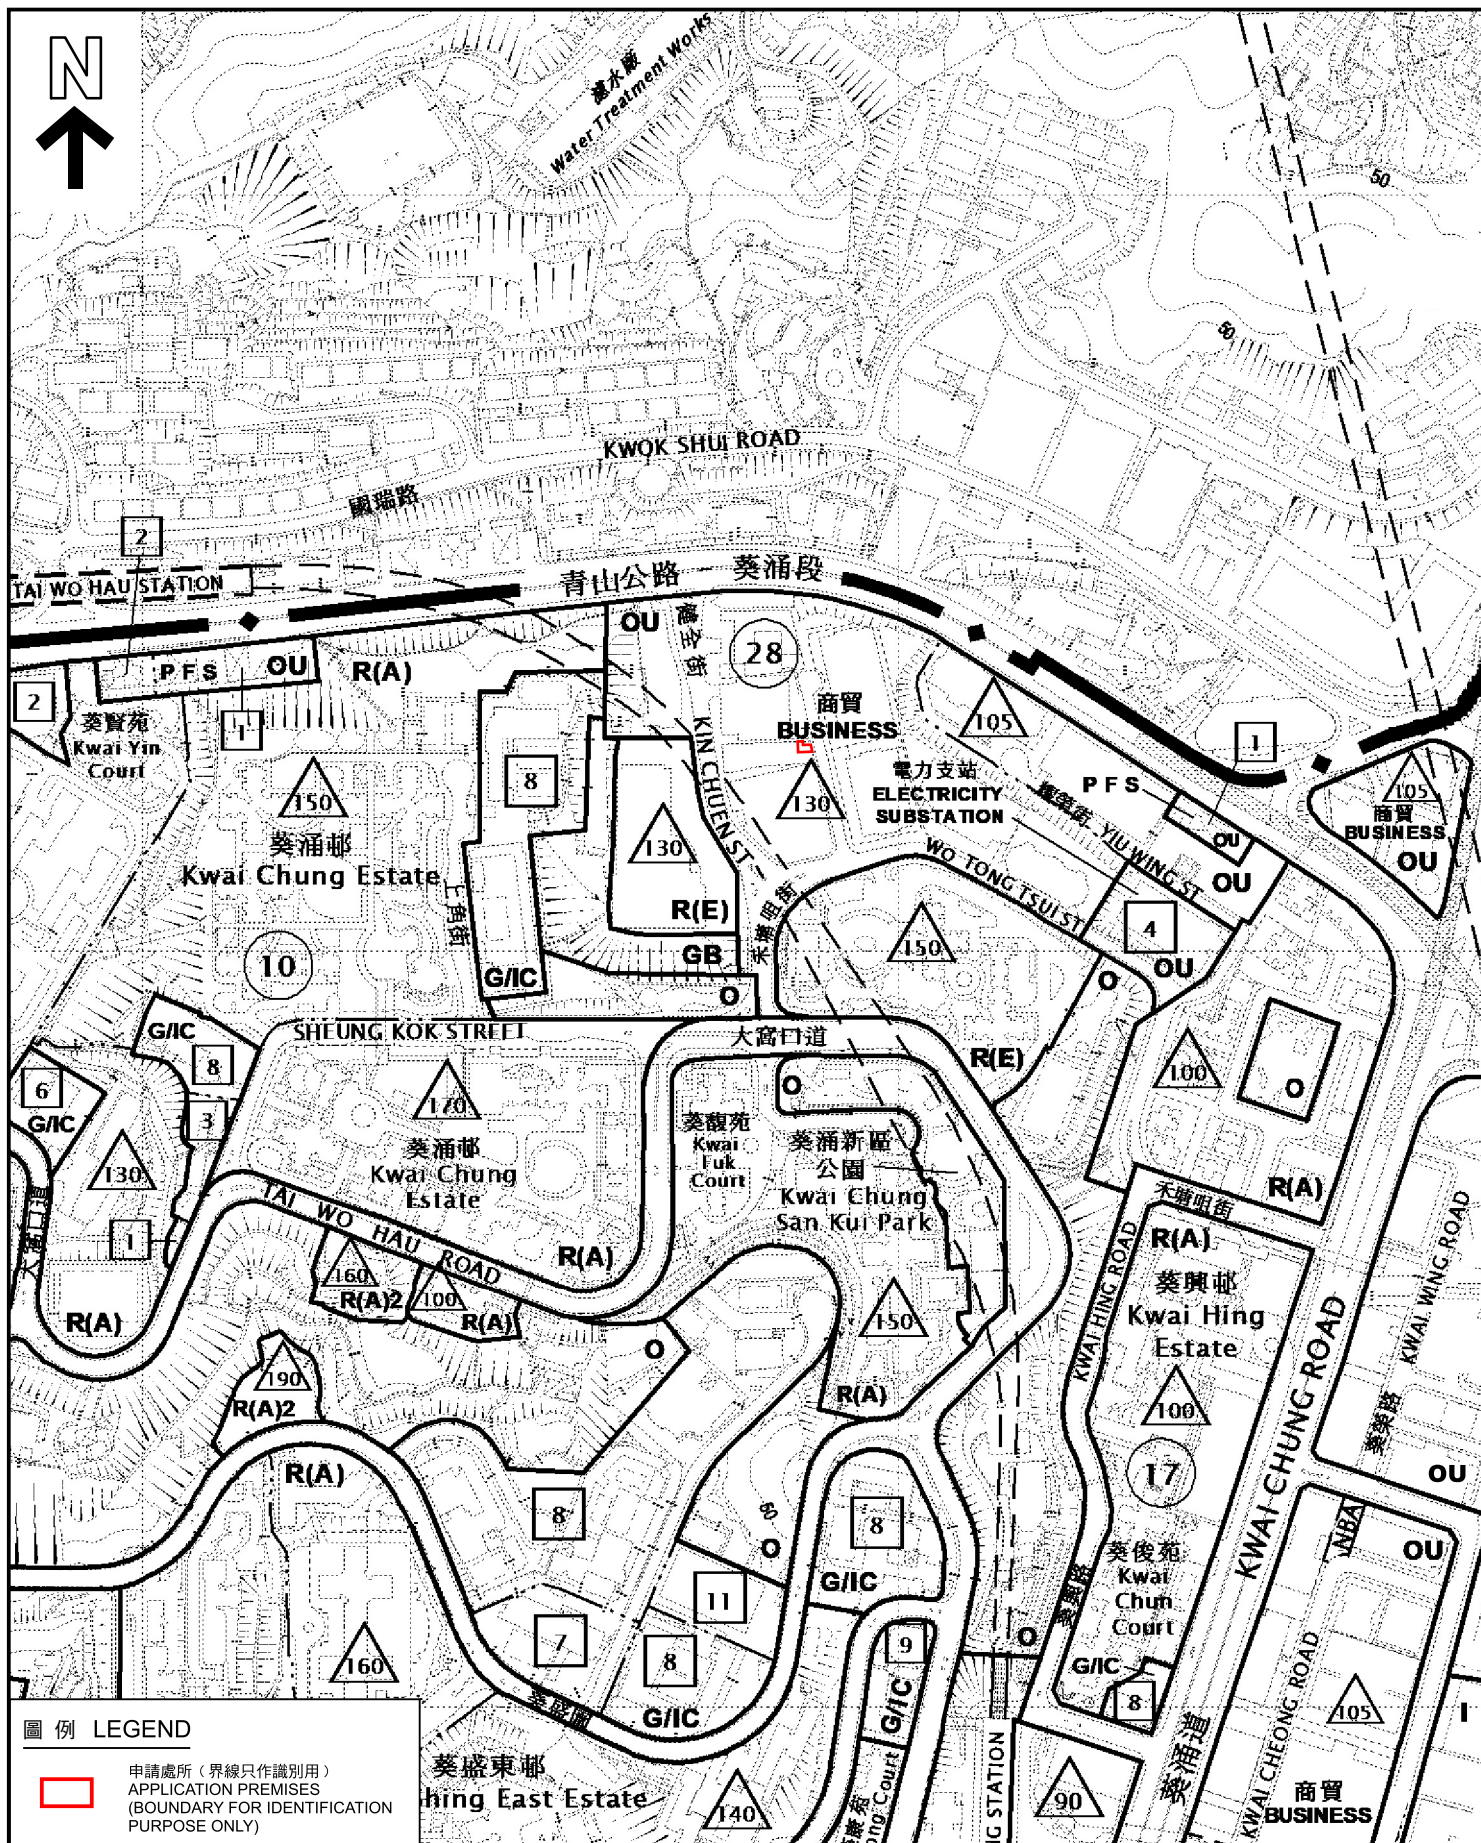

圖例 LEGEND

-  申請處所 (界線只作識別用)
APPLICATION PREMISES
(BOUNDARY FOR IDENTIFICATION
PURPOSE ONLY)

位置圖 LOCATION PLAN

擬議工業用途 (包括涉及使用/貯存危險品的工業經營)
葵涌健康街13號萬利工業大廈地下14至16號工場
PROPOSED INDUSTRIAL USE
(INCLUDING INDUSTRIAL UNDERTAKINGS
INVOLVING THE USE/STORAGE OF DANGEROUS GOODS)
WORKSHOPS No. 14-16, G/F, MAN LEE INDUSTRIAL BUILDING
13 KIN HONG STREET, KWAI CHUNG

SCALE 1:5 000 比例尺

米 100 0 100 200 米
METRES

規劃署
PLANNING
DEPARTMENT




參考編號
REFERENCE No.
A/KC/508

圖 PLAN
A-1


本摘要圖於2024年10月17日擬備，
所根據的資料為於2023年10月3日
核准的分區計劃大綱圖編號S/KC/32

EXTRACT PLAN PREPARED ON
17.10.2024 BASED ON OUTLINE ZONING
PLAN No. S/KC/32 APPROVED ON
3.10.2023

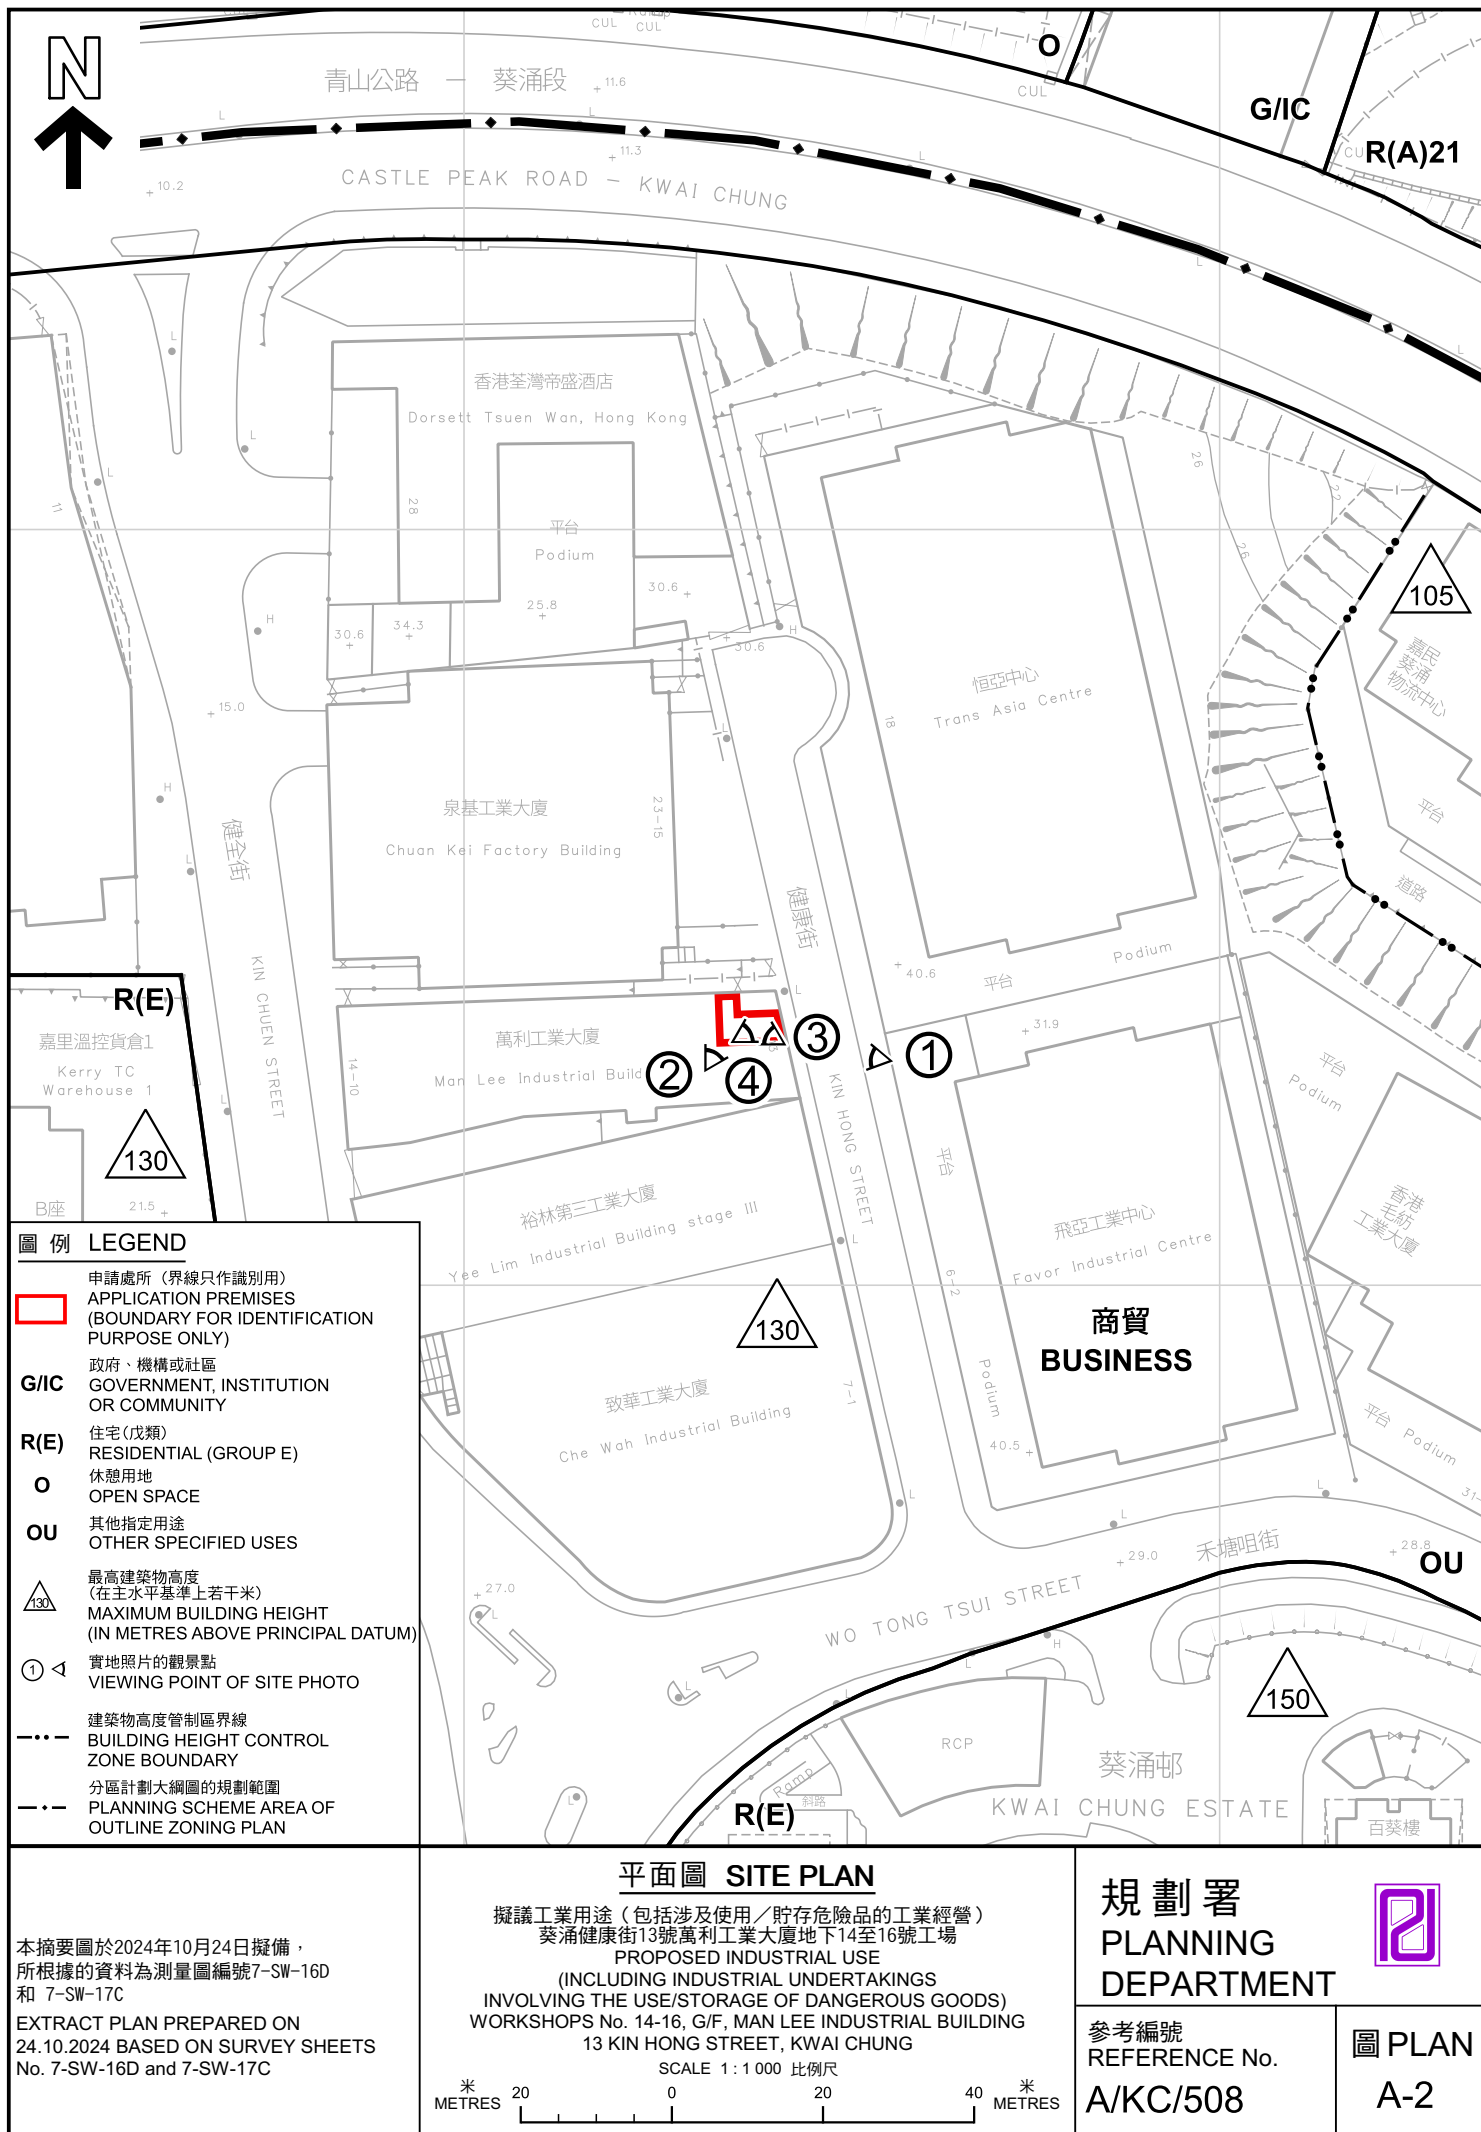



申請處所
APPLICATION
PREMISES

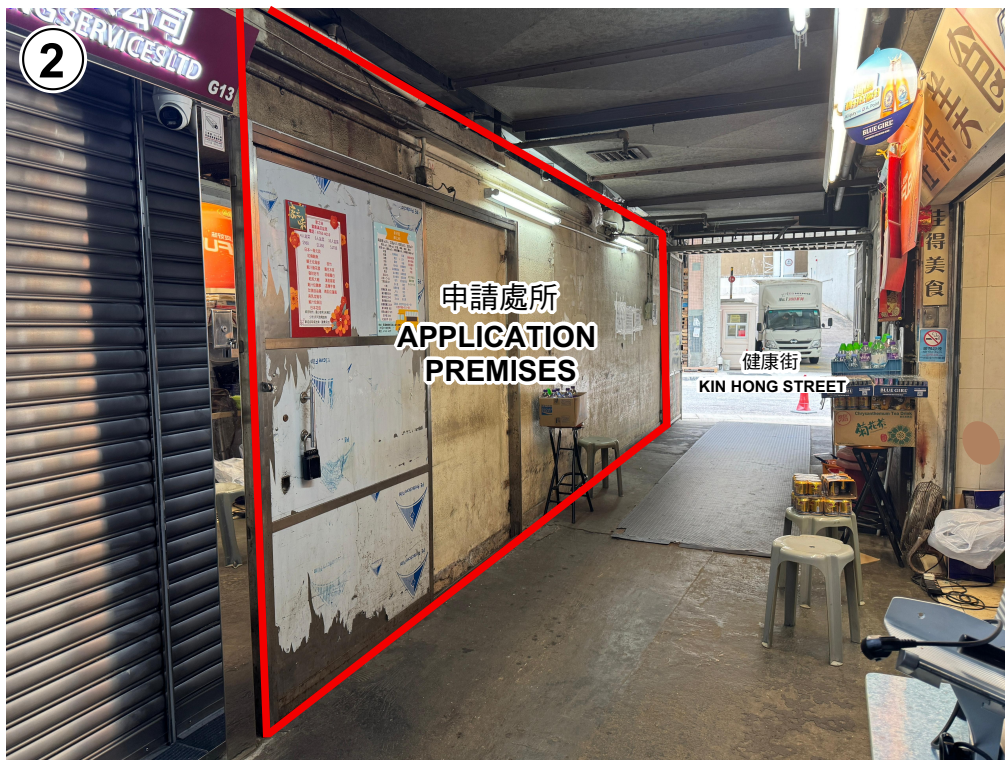

申請處所界線只作識別用
APPLICATION PREMISES BOUNDARY FOR IDENTIFICATION PURPOSE ONLY

實地照片 SITE PHOTOS

本圖於2024年10月18日擬備，所根據的資料為攝於2024年10月17日的實地照片

PLAN PREPARED ON 18.10.2024
BASED ON SITE PHOTOS
TAKEN ON 17.10.2024

擬議工業用途（包括涉及使用／貯存危險品的工業經營）
葵涌健康街13號萬利工業大廈地下14至16號工場
PROPOSED INDUSTRIAL USE
(INCLUDING INDUSTRIAL UNDERTAKINGS
INVOLVING THE USE/STORAGE OF DANGEROUS GOODS)
WORKSHOPS No. 14-16, G/F, MAN LEE INDUSTRIAL BUILDING
13 KIN HONG STREET, KWAI CHUNG

規劃署
PLANNING
DEPARTMENT



參考編號
REFERENCE No.
A/KC/508

圖 PLAN
A-3



申請處所內部
INTERIOR OF APPLICATION PREMISES



申請處所內部
INTERIOR OF APPLICATION PREMISES

實地照片 SITE PHOTOS

本圖於2024年10月18日擬備，所根據的資料為攝於2024年10月17日的實地照片

PLAN PREPARED ON 18.10.2024
BASED ON SITE PHOTOS
TAKEN ON 17.10.2024

擬議工業用途（包括涉及使用／貯存危險品的工業經營）
葵涌健康街13號萬利工業大廈地下14至16號工場
PROPOSED INDUSTRIAL USE
(INCLUDING INDUSTRIAL UNDERTAKINGS
INVOLVING THE USE/STORAGE OF DANGEROUS GOODS)
WORKSHOPS No. 14-16, G/F, MAN LEE INDUSTRIAL BUILDING
13 KIN HONG STREET, KWAI CHUNG

規劃署
PLANNING
DEPARTMENT



參考編號
REFERENCE No.
A/KC/508

圖 PLAN
A-4