

LEGEND

- APPLICATION SITE BOUNDARY
- DEVELOPMENT SITE BOUNDARY
- FOOTPATH / COVERED AREA
- CARPARK / DRIVEWAY
- RESIDENTIAL USE
- LANDSCAPE AREA
- PRIVATE FLAT ROOF / PRIVATE GARDEN

ABBREVIATION:

DE = DAY CARE CENTRE FOR THE ELDERLY
LMR = LIFT MACHINE ROOM

ARCHI+
ARCHIPLUS INTERNATIONAL LIMITED

Title

Indicative Layout Plan


Checked	DH	Drawn	PW
Rev	0	Date	Jul 2024
Scale		Figure 3.1	







參考編號
REFERENCE No.
A/TWW/130


繪圖 DRAWING
A-1

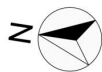(來源：附錄 Ib)
(Source : Appendix Ib)

 

LEGEND

-  APPLICATION SITE BOUNDARY
-  DEVELOPMENT SITE BOUNDARY
-  CARPARK / DRIVEWAY
-  RESIDENTIAL USE

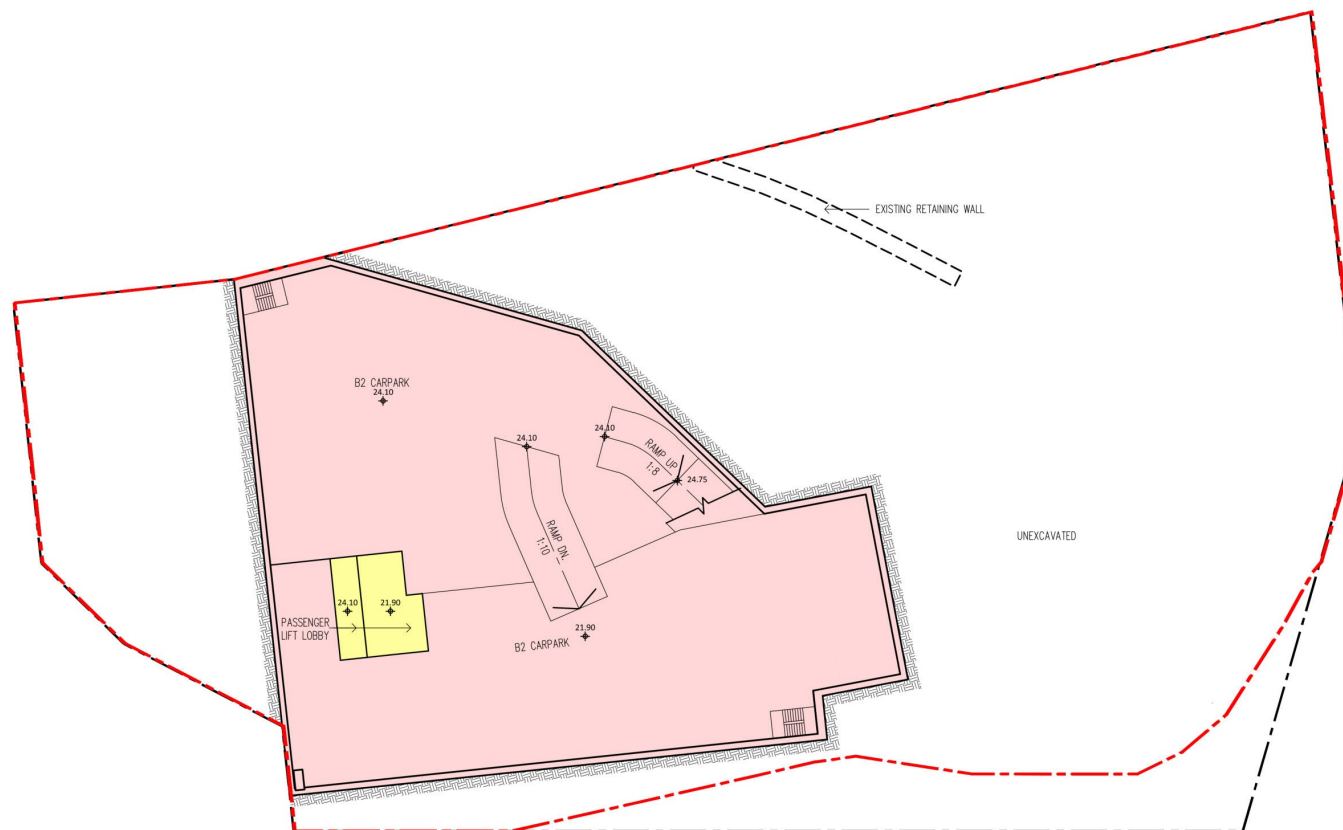

ARCHI+
ARCHIPLUS INTERNATIONAL LIMITED

Title


Indicative B2/F Plan

Checked	DH	Drawn	PW
Rev	0	Date	Jul 2024
Scale		Figure 3.2	







參考編號
REFERENCE No.
A/TWW/130

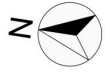
繪圖 DRAWING
A-2

(來源：附錄 Ia)
(Source : Appendix Ia)

 

LEGEND

 -  APPLICATION SITE BOUNDARY
-  DEVELOPMENT SITE BOUNDARY
-  CARPARK / DRIVEWAY
-  RESIDENTIAL USE
-  VOID/LIGHT WELL
-  E&M AREA

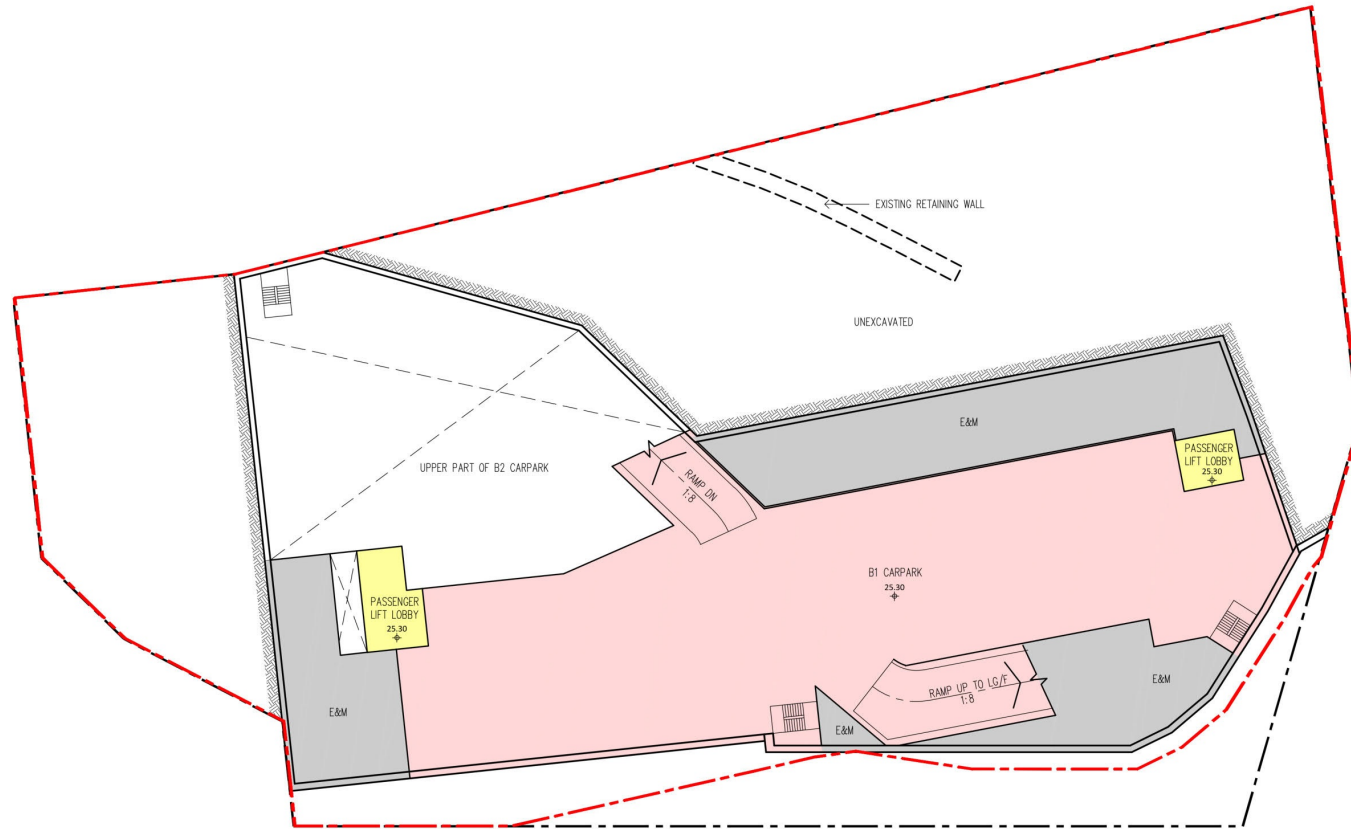

ARCHI+
ARCHIPLUS INTERNATIONAL LIMITED

Title


Indicative B1/F Plan

Checked	DH	Drawn	PW
Rev	0	Date	Jul 2024
Scale		Figure 3.3	

參考編號
REFERENCE No.
A/TWW/130


繪圖 DRAWING
A-3

(來源：附錄 Ia)
(Source : Appendix Ia)

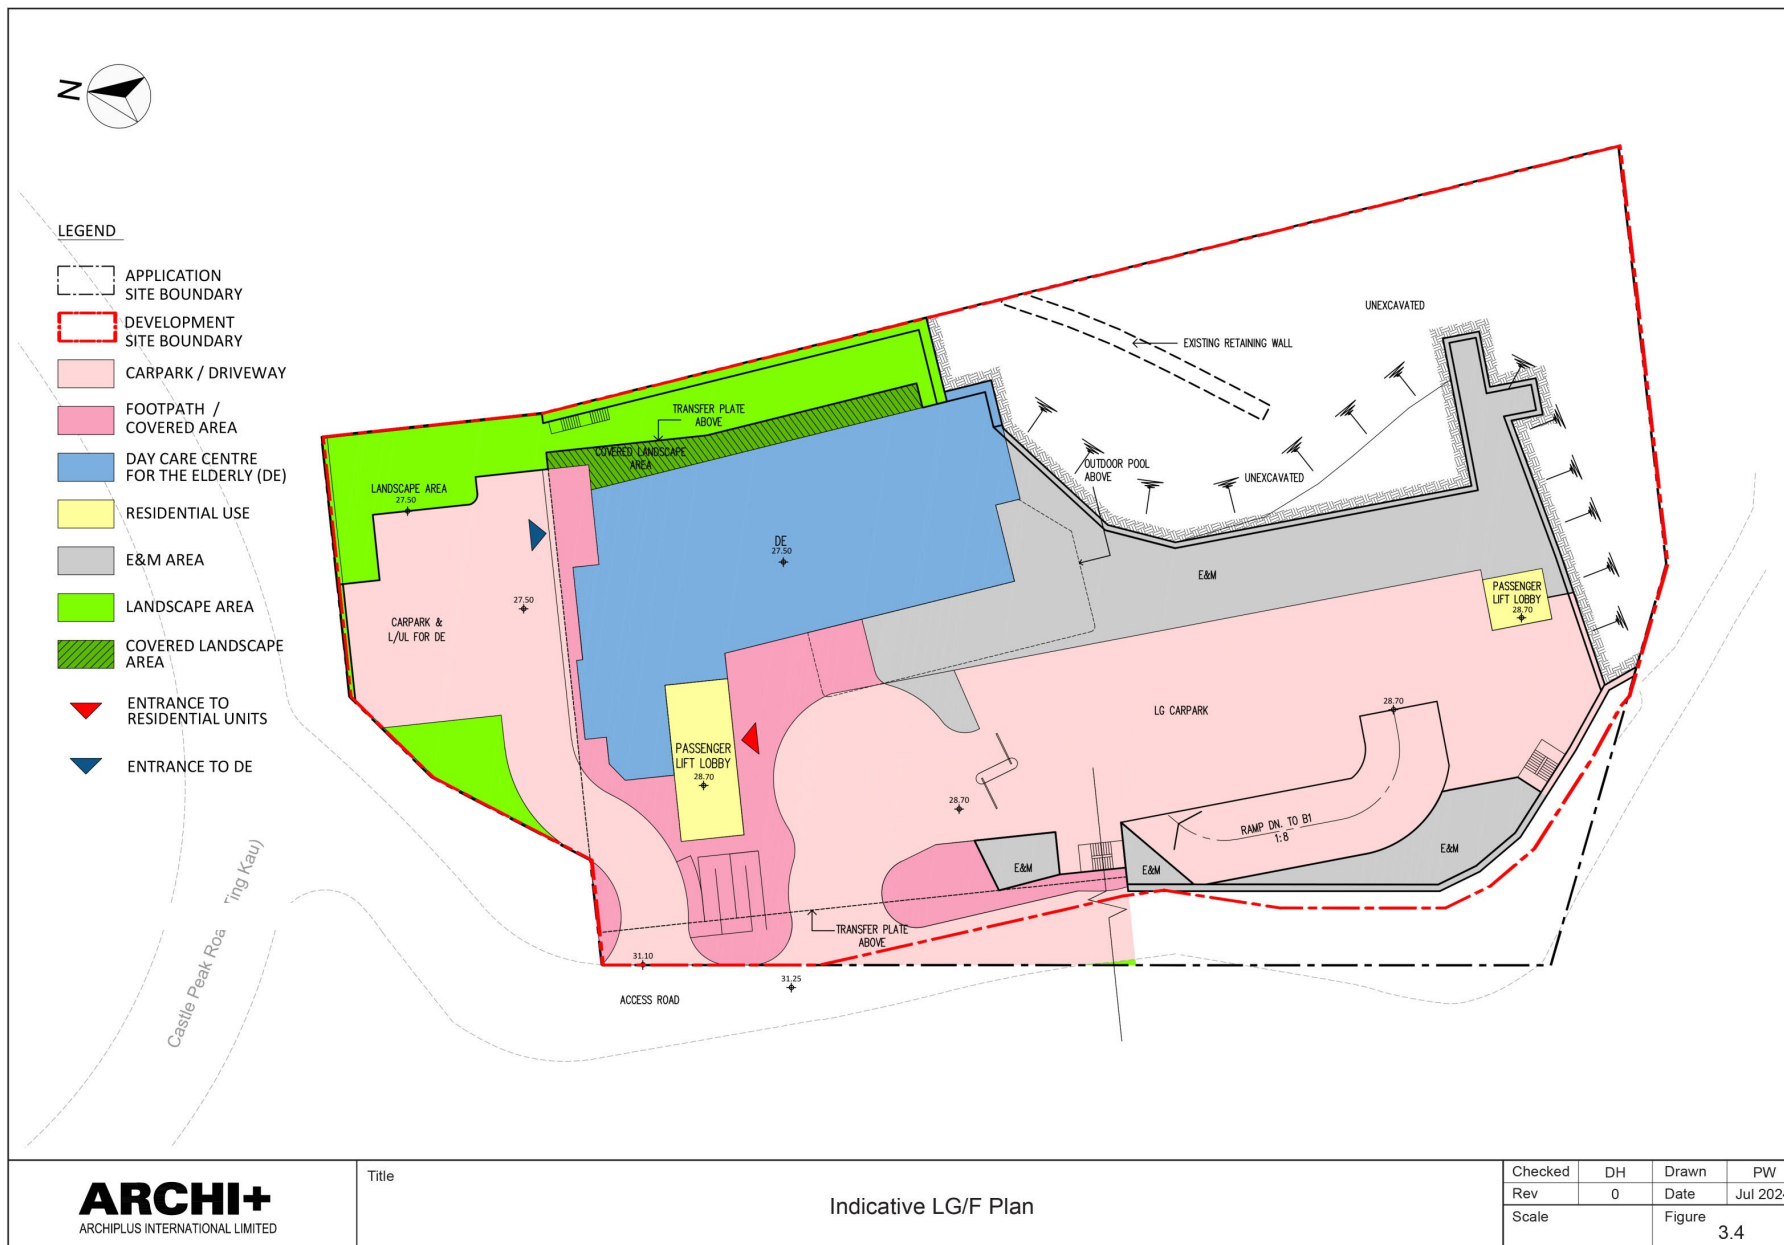







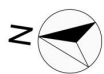





參考編號 REFERENCE No. A/TWW/130	繪圖 DRAWING A-4
------------------------------------	-------------------

  (來源：附錄 Ia)
(Source : Appendix Ia)



LEGEND

-  APPLICATION SITE BOUNDARY
-  DEVELOPMENT SITE BOUNDARY
-  CARPARK / DRIVEWAY
-  FOOTPATH / COVERED AREA
-  CLUB HOUSE
-  RESIDENTIAL USE
-  E&M AREA
-  TRANSFER PLATE
-  LANDSCAPE AREA
-  PRIVATE GARDEN
-  ENTRANCE TO RESIDENTIAL UNITS
-  ENTRANCE TO CLUB HOUSE

Castle Peak Road (Ting Kau)



ARCHI+
ARCHIPLUS INTERNATIONAL LIMITED

Title

Indicative G/F Plan

Checked	DH	Drawn	PW
Rev	0	Date	Jul 2024
Scale	Figure 3.5		



 


參考編號
REFERENCE No.
A/TWW/130


繪圖 DRAWING
A-5

(來源：附錄 Ia)
(Source : Appendix Ia)

 

LEGEND

-  APPLICATION SITE BOUNDARY
-  DEVELOPMENT SITE BOUNDARY
-  RESIDENTIAL USE
-  TRANSFER PLATE
-  VOID/LIGHT WELL

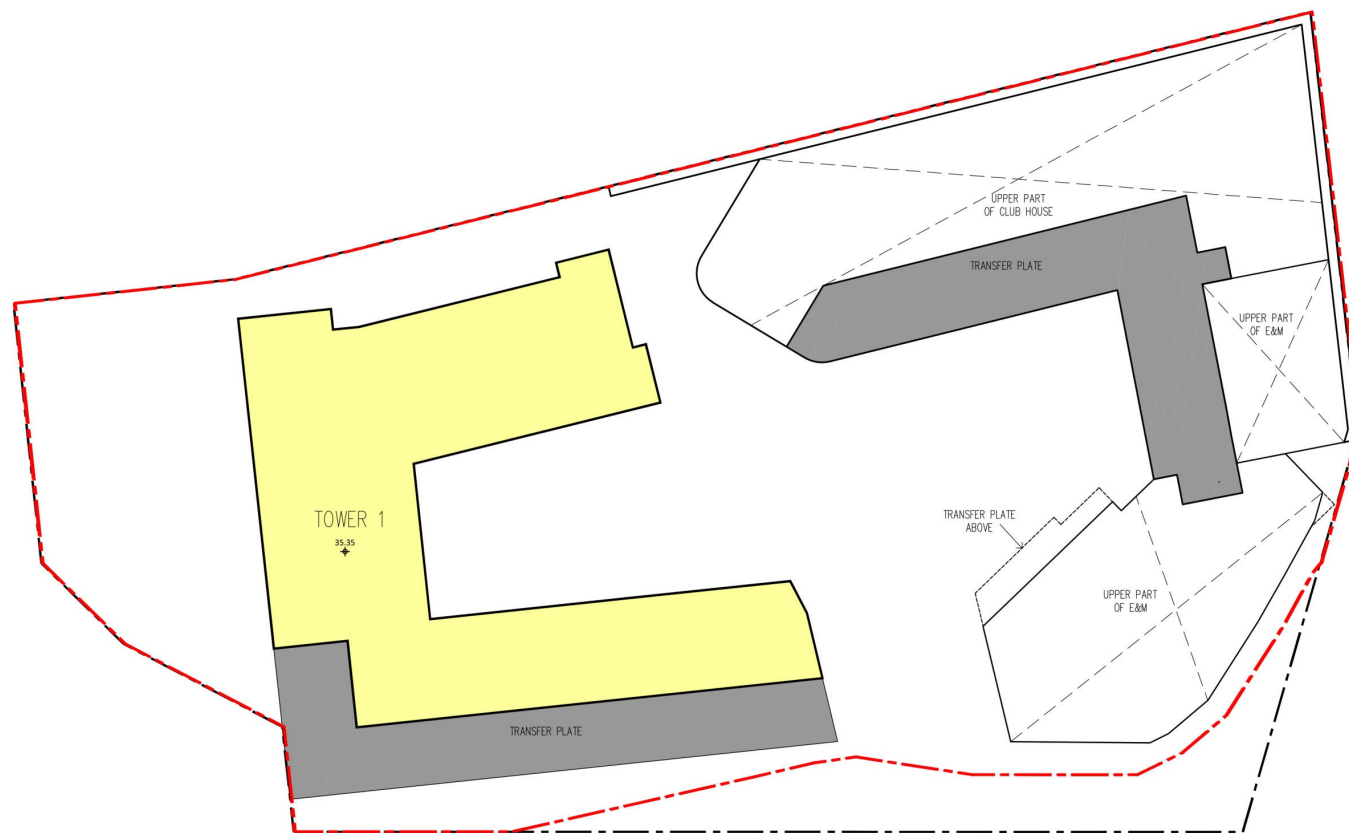

ARCHI+
ARCHIPLUS INTERNATIONAL LIMITED

Title


Indicative 1/F of Tower 1 and Upper Part of Club House Floor of Tower 2 Plan

Checked	DH	Drawn	PW
Rev	0	Date	Jul 2024
Scale	Figure 3.6		

參考編號
REFERENCE No.
A/TWW/130


繪圖 DRAWING
A-6

(來源：附錄 Ia)
(Source : Appendix Ia)

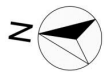

LEGEND

-  APPLICATION SITE BOUNDARY
-  DEVELOPMENT SITE BOUNDARY
-  RESIDENTIAL USE
-  CLUB HOUSE
-  E&M AREA
-  TRANSFER PLATE
-  LANDSCAPE AREA
-  ACCESS TO LANDSCAPE AREA

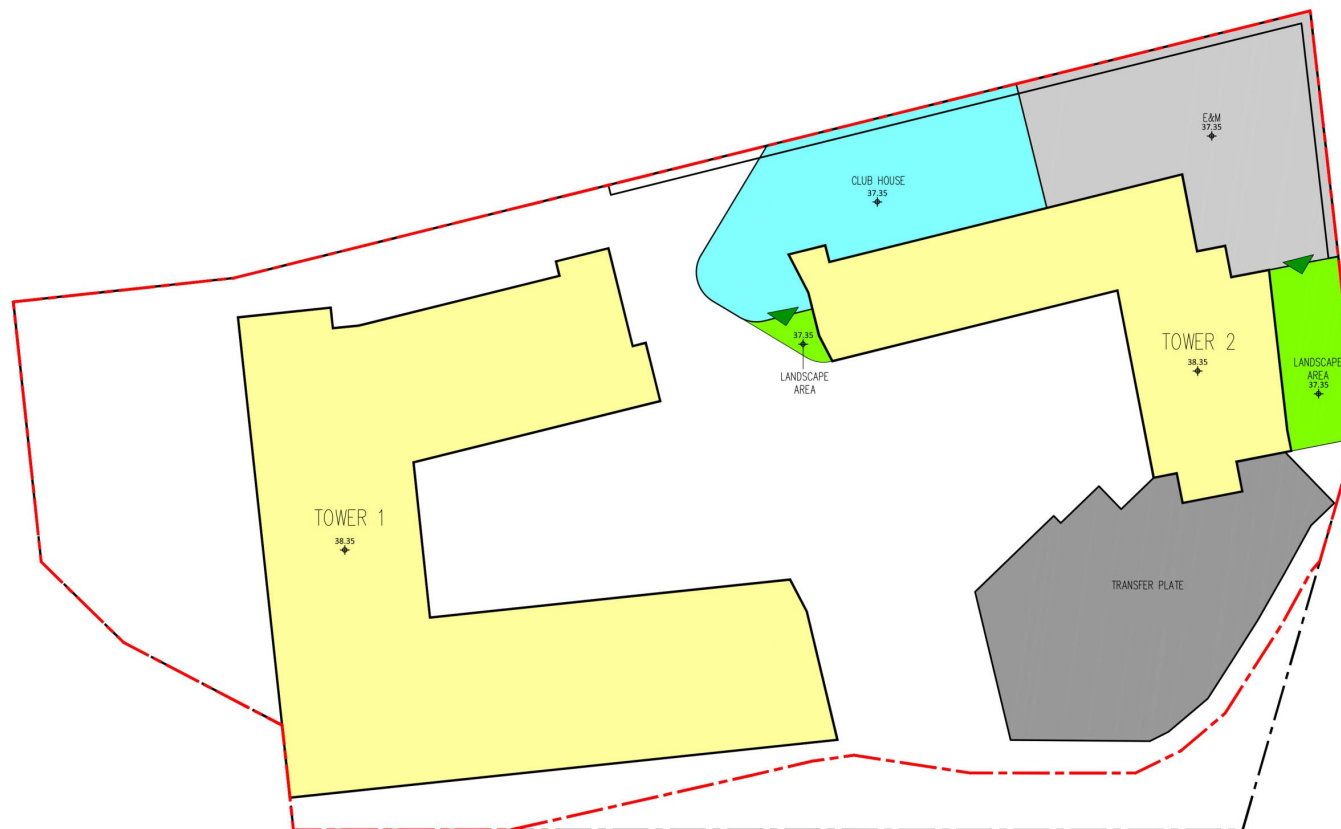

ARCHI+
ARCHIPLUS INTERNATIONAL LIMITED

Title

Indicative 2/F of Tower 1 and 1/F of Tower 2 Plan

Checked	DH	Drawn	PW
Rev	0	Date	Jul 2024
Scale	Figure 3.7		

參考編號
REFERENCE No.
A/TWW/130


繪圖 DRAWING
A-7

(來源：附錄 Ia)
(Source : Appendix Ia)



LEGEND

-  APPLICATION SITE BOUNDARY
-  DEVELOPMENT SITE BOUNDARY
-  RESIDENTIAL USE
-  TRANSFER PLATE
-  PRIVATE FLAT ROOF
-  LANDSCAPE AREA
-  ACCESS TO LANDSCAPE AREA

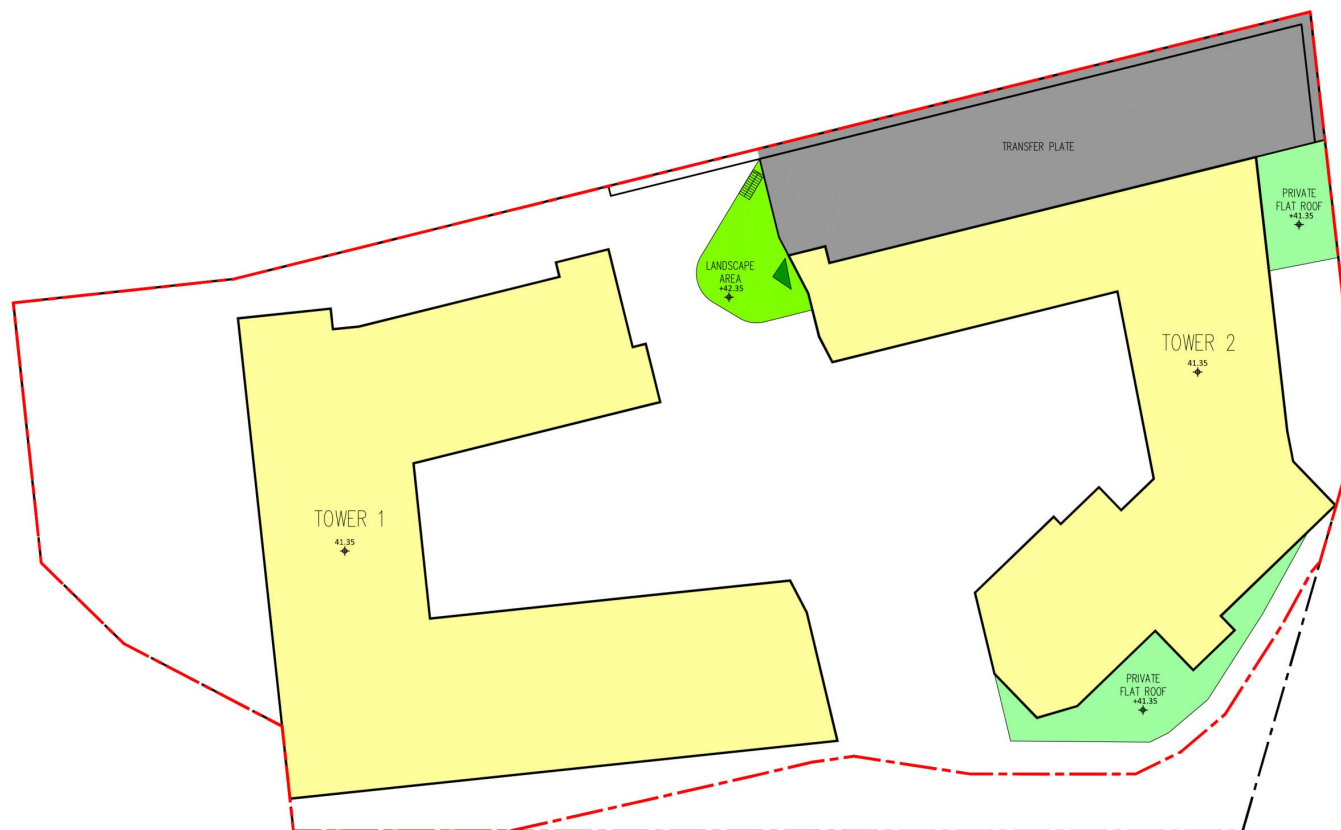

ARCHI+
ARCHIPLUS INTERNATIONAL LIMITED

Title


Indicative 3/F of Tower 1 and 2/F of Tower 2 Plan

Checked	DH	Drawn	PW
Rev	0	Date	Jul 2024
Scale	Figure 3.8		

參考編號
REFERENCE No.
A/TWW/130


繪圖 DRAWING
A-8

(來源：附錄 Ia)
(Source : Appendix Ia)

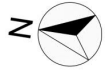

LEGEND

- APPLICATION SITE BOUNDARY
- DEVELOPMENT SITE BOUNDARY
- RESIDENTIAL USE
- PRIVATE FLAT ROOF
- LANDSCAPE AREA

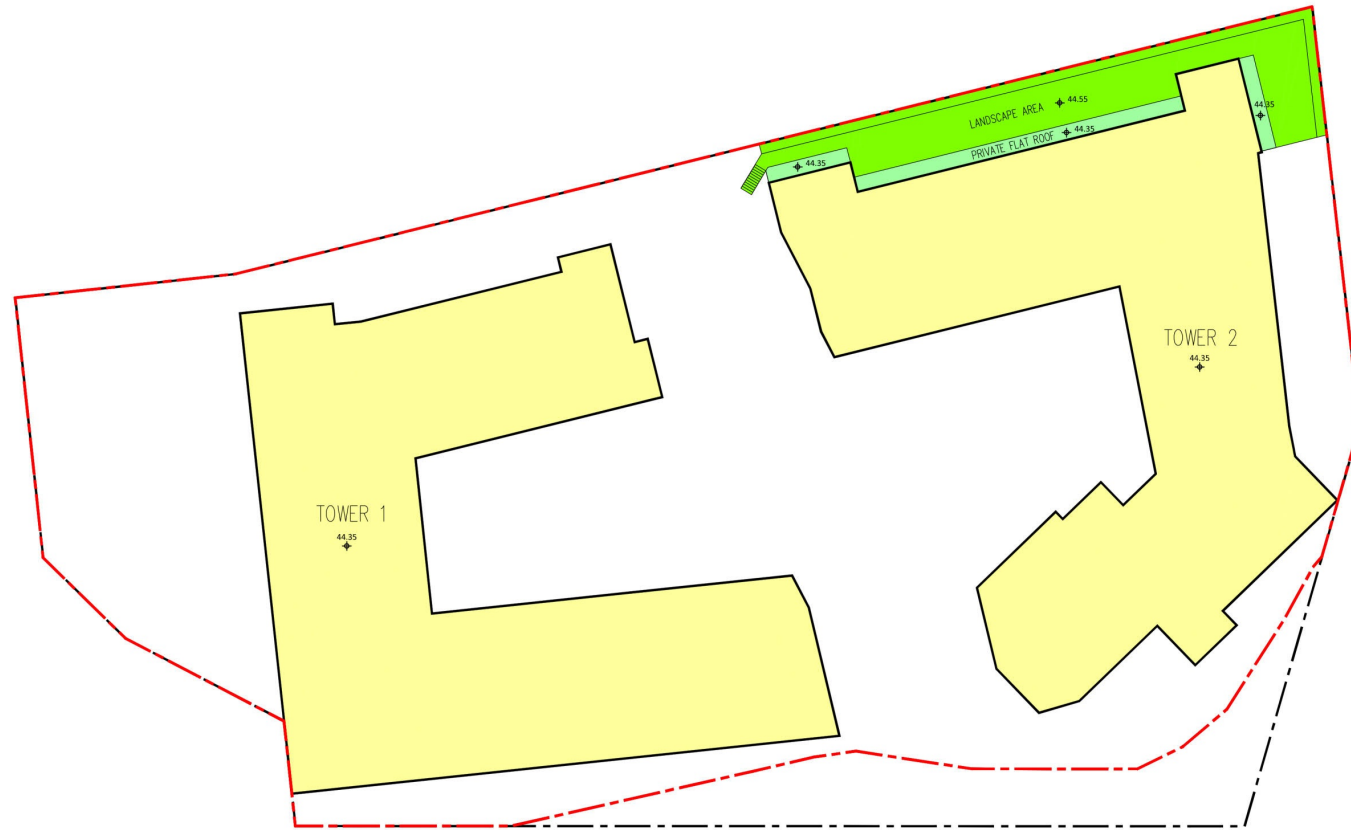

ARCHI+
ARCHIPLUS INTERNATIONAL LIMITED

Title

Indicative 4/F of Tower 1 and 3/F of Tower 2 Plan

Checked	DH	Drawn	PW
Rev	0	Date	Jul 2024
Scale	Figure 3.9		



參考編號
REFERENCE No.
A/TWW/130


繪圖 DRAWING
A-9

(來源：附錄 Ia)
(Source : Appendix Ia)



LEGEND

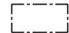-  APPLICATION SITE BOUNDARY
-  DEVELOPMENT SITE BOUNDARY
-  RESIDENTIAL USE

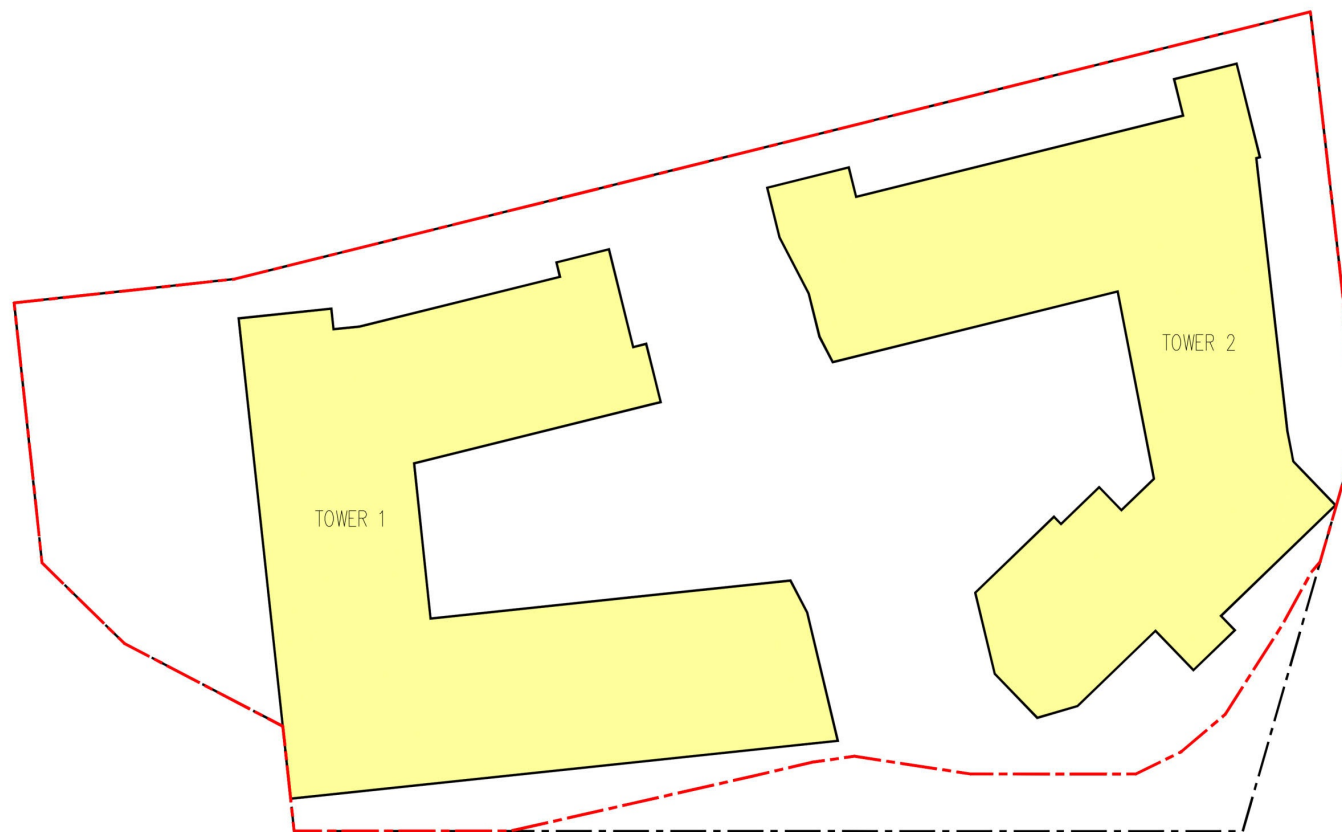

ARCHI+
ARCHIPLUS INTERNATIONAL LIMITED

Title


Indicative Typical Floor Plan

Checked	DH	Drawn	PW
Rev	0	Date	Jul 2024
Scale		Figure	
		3.10	

參考編號
REFERENCE No.
A/TWW/130


繪圖 DRAWING
A-10

(來源：附錄 Ia)
(Source : Appendix Ia)

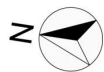

LEGEND

- APPLICATION SITE BOUNDARY
- DEVELOPMENT SITE BOUNDARY
- RESIDENTIAL USE
- PRIVATE FLAT ROOF

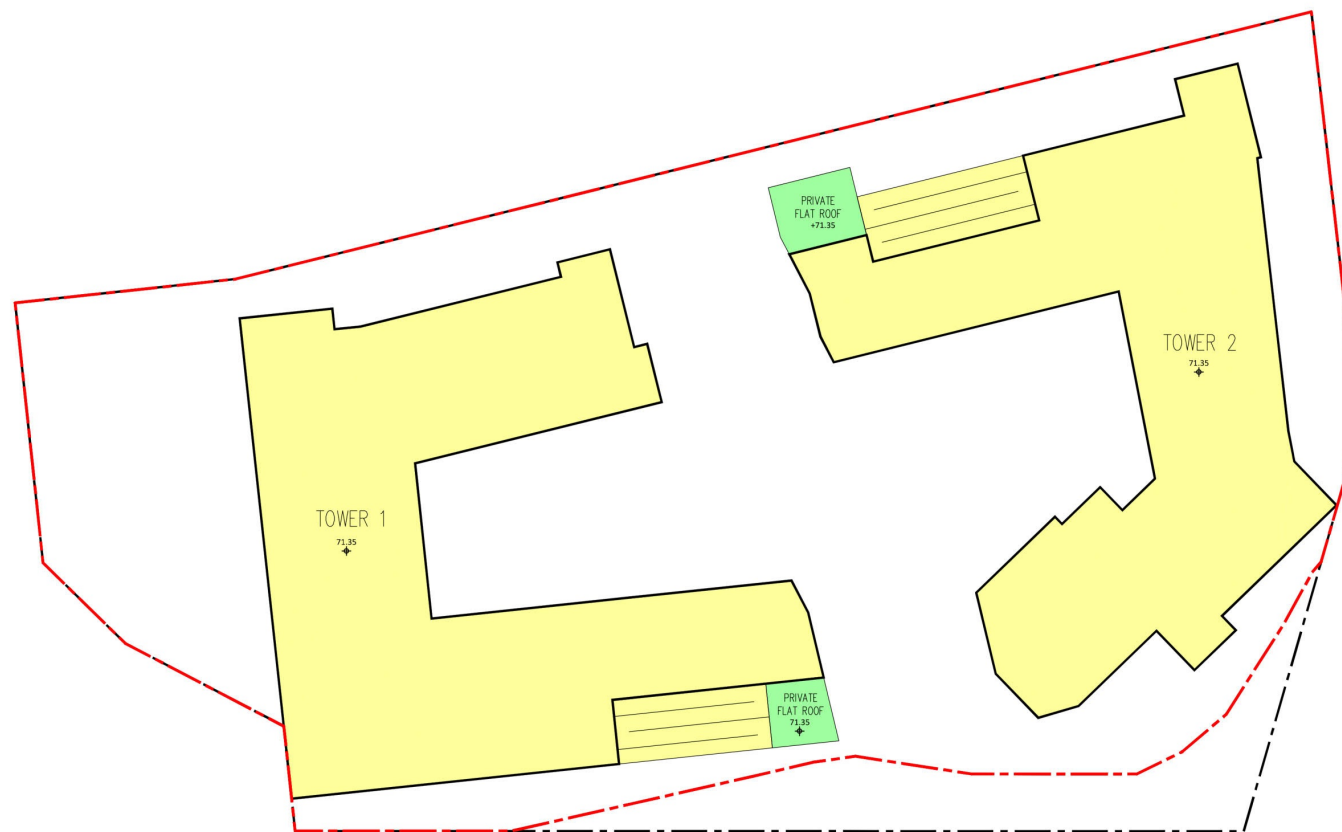

ARCHI+
ARCHIPLUS INTERNATIONAL LIMITED

Title

Indicative 13/F of Tower 1 and 12/F of Tower 2 Plan

Checked	DH	Drawn	PW
Rev	0	Date	Jul 2024
Scale		Figure 3.11	

參考編號
REFERENCE No.
A/TWW/130


繪圖 DRAWING
A-11

(來源：附錄 Ia)
(Source : Appendix Ia)



LEGEND

- APPLICATION SITE BOUNDARY
- DEVELOPMENT SITE BOUNDARY
- RESIDENTIAL USE
- PRIVATE FLAT ROOF

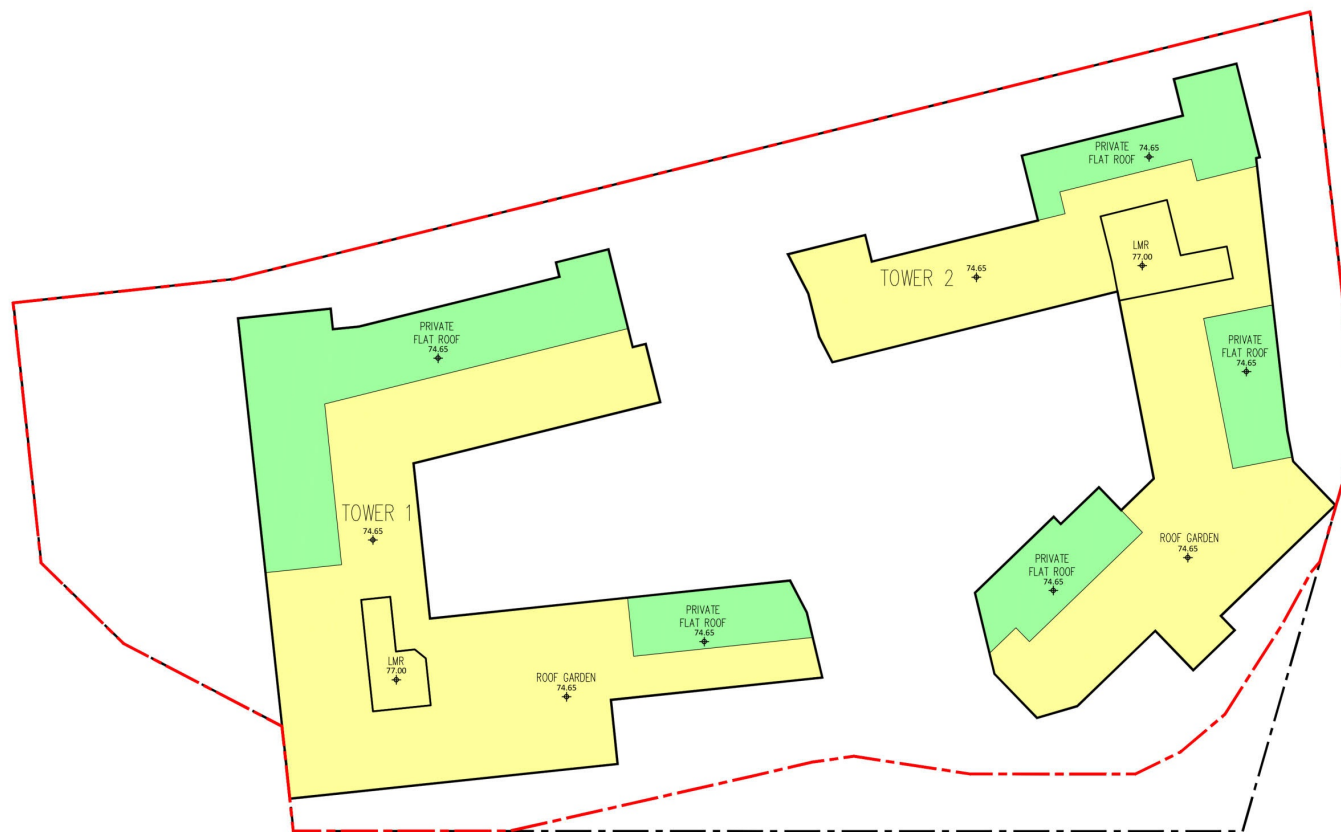

ABBREVIATION:

LMR = LIFT MACHINE ROOM

ARCHI+
ARCHIPLUS INTERNATIONAL LIMITED

Title

Indicative Roof Plan

Checked	DH	Drawn	PW
Rev	0	Date	Jul 2024
Scale		Figure	
		3.12	


參考編號
REFERENCE No.
A/TWW/130

繪圖 DRAWING
A-12

(來源：附錄 Ib)
(Source : Appendix Ib)

LEGEND

- APPLICATION SITE BOUNDARY
- DEVELOPMENT SITE BOUNDARY
- RESIDENTIAL USE
- DAY CARE CENTRE FOR THE ELDERLY (DE)
- CARPARK / DRIVEWAY

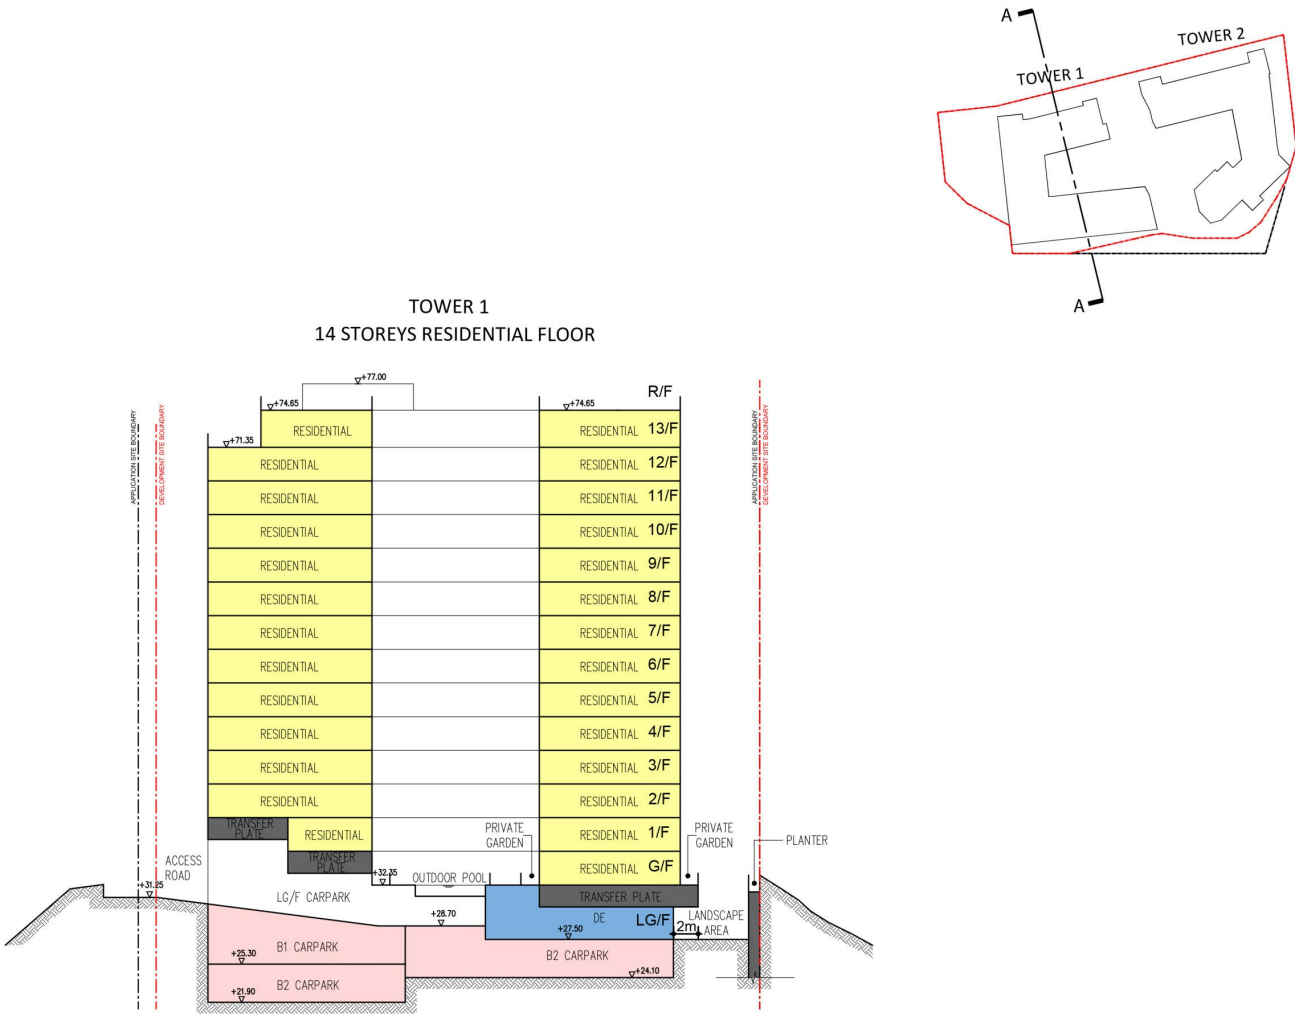

ARCHI+
ARCHIPLUS INTERNATIONAL LIMITED

Title

Indicative Section Plan (A-A)

Checked	DH	Drawn	PW
Rev	0	Date	Jul 2024
Scale	Figure 3.13		


參考編號
REFERENCE No.
A/TWW/130

繪圖 DRAWING
A-13

(來源：附錄 Ia)
(Source : Appendix Ia)

LEGEND

- APPLICATION SITE BOUNDARY
- DEVELOPMENT SITE BOUNDARY
- RESIDENTIAL USE
- CLUB HOUSE
- DAY CARE CENTRE FOR THE ELDERLY (DE)
- E&M AREA
- CARPARK / DRIVEWAY

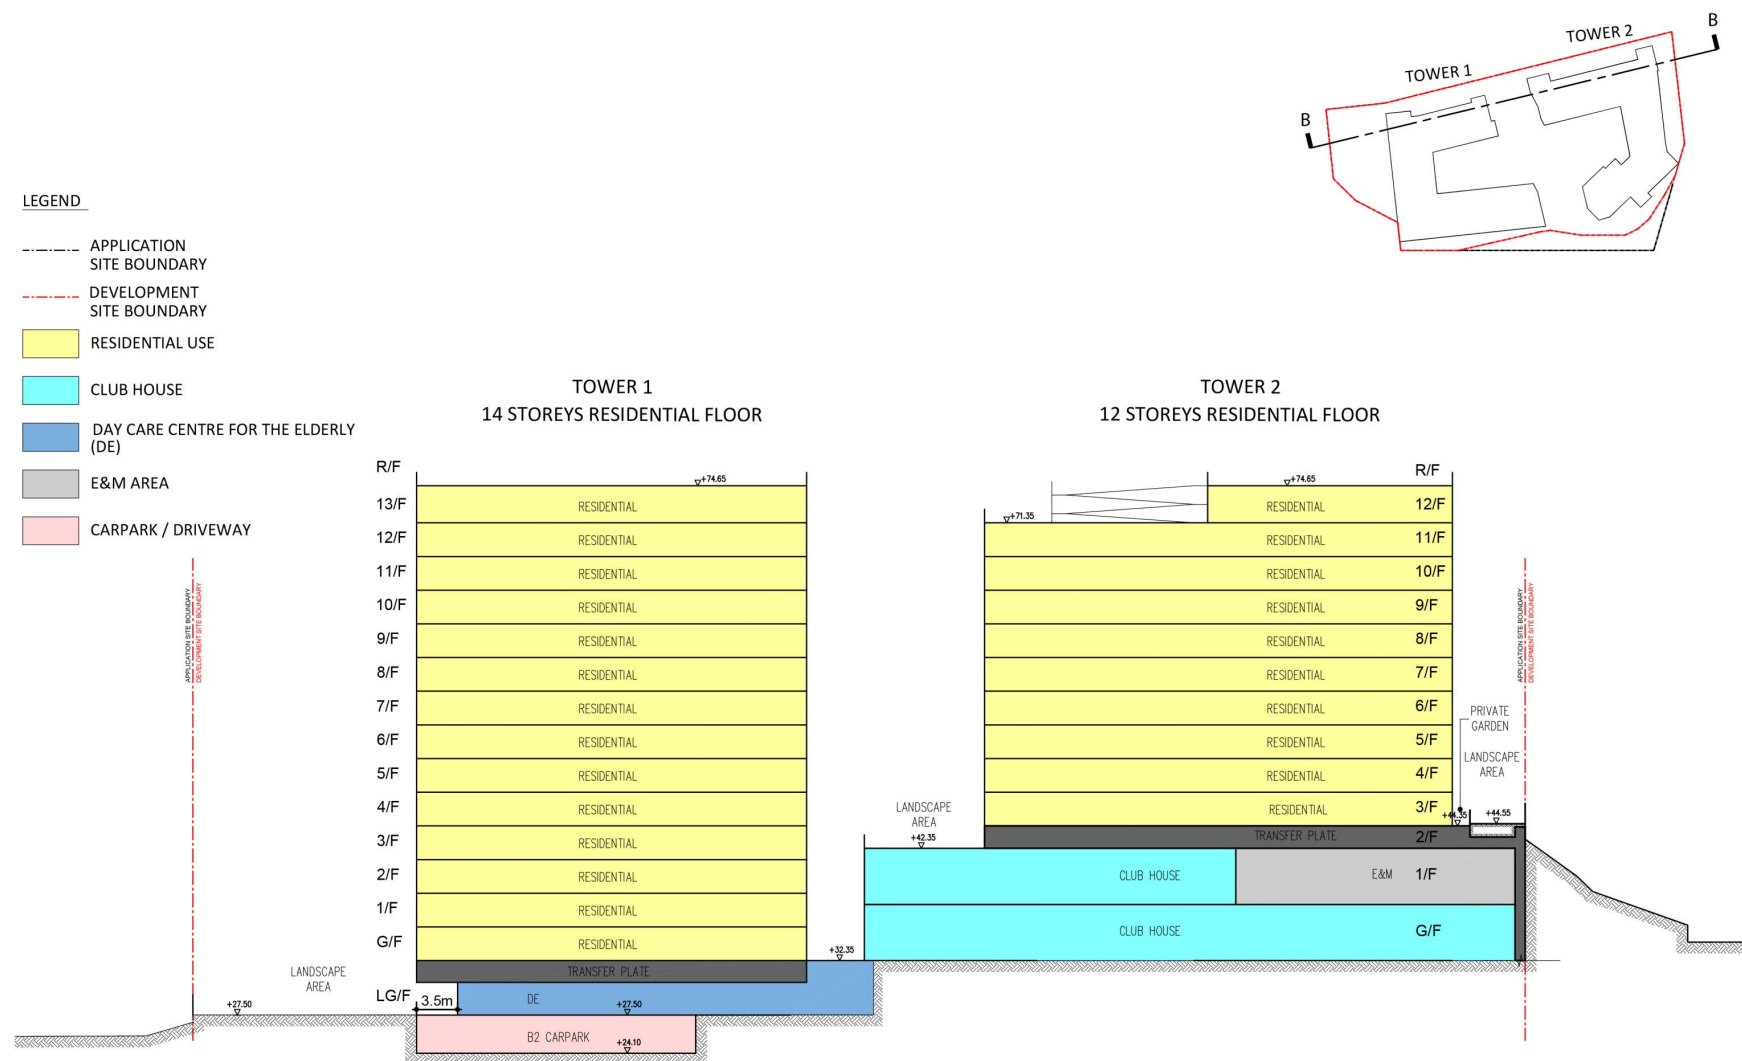

ARCHI+
ARCHIPLUS INTERNATIONAL LIMITED

Title

Indicative Section Plan (B-B)

Checked	DH	Drawn	PW
Rev	0	Date	Jul 2024
Scale	Figure 3.14		

參考編號
REFERENCE No.
A/TWW/130


繪圖 DRAWING
A-14

(來源：附錄 Ia)
(Source : Appendix Ia)



LEGEND

- APPLICATION SITE BOUNDARY
- DEVELOPMENT SITE BOUNDARY
- RESIDENTIAL USE
- PRIVATE FLAT ROOF

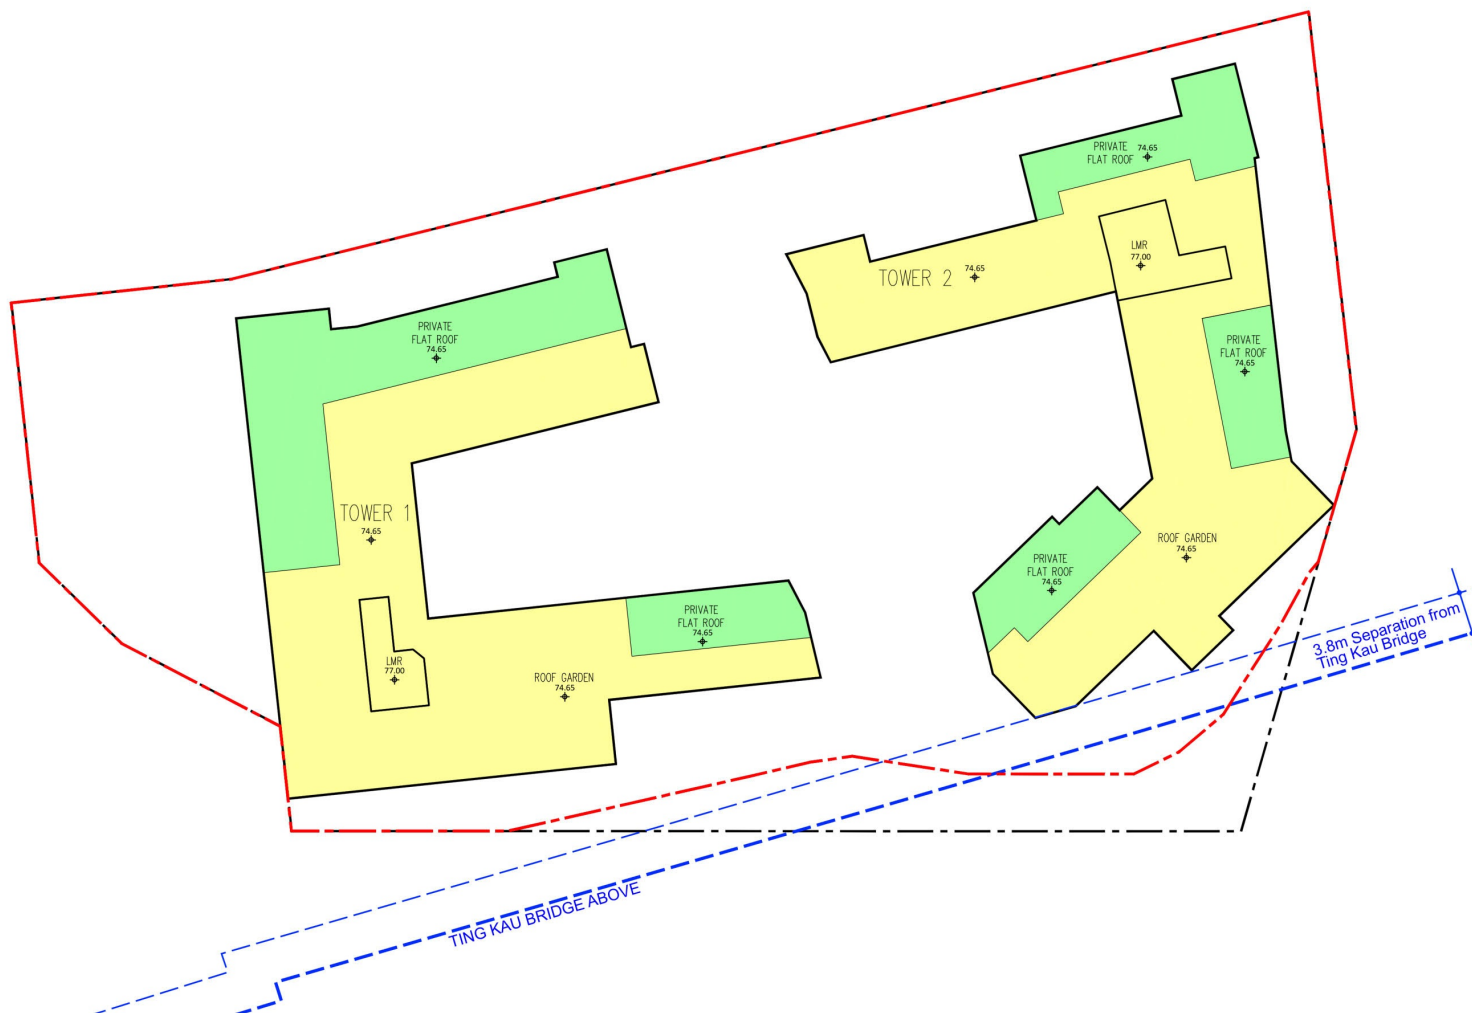

ABBREVIATION:
LMR = LIFT MACHINE ROOM

ARCHI+
ARCHIPLUS INTERNATIONAL LIMITED

Title

Horizontal Distance between Ting Kau Bridge and the Proposed Development

Checked	DH	Drawn	PW
Rev	0	Date	Oct 2024
Scale	Figure 3.15		

參考編號
REFERENCE No.
A/TWW/130

繪圖 DRAWING
A-15

(來源：附錄 Ib)
(Source : Appendix Ib)



Section 16 Planning Application for Submission of Layout Plan for Permitted 'Flat' and 'Social Welfare Facility' Uses at Tsuen Wan Inland Lot 5 and Lot No. 429 in D.D. 399, Ting Kau, Tsuen Wan

Landscape Plan - Composite Plan

Dwg. No. : 2021204-S16-LMP-01b

(Date: OCT 2024)

(A3-size)




Y10-Axxa group Project 2021204_2021204_Tsuen Wan West Hotel (Graphic Storage) 15. Submission Drawing 2024-09-24_S16ALMP2021204-S16A-LMP-01b

參考編號
REFERENCE No.
A/TWW/130

繪圖 DRAWING
A-16

(來源：附錄 Ib)
(Source : Appendix Ib)

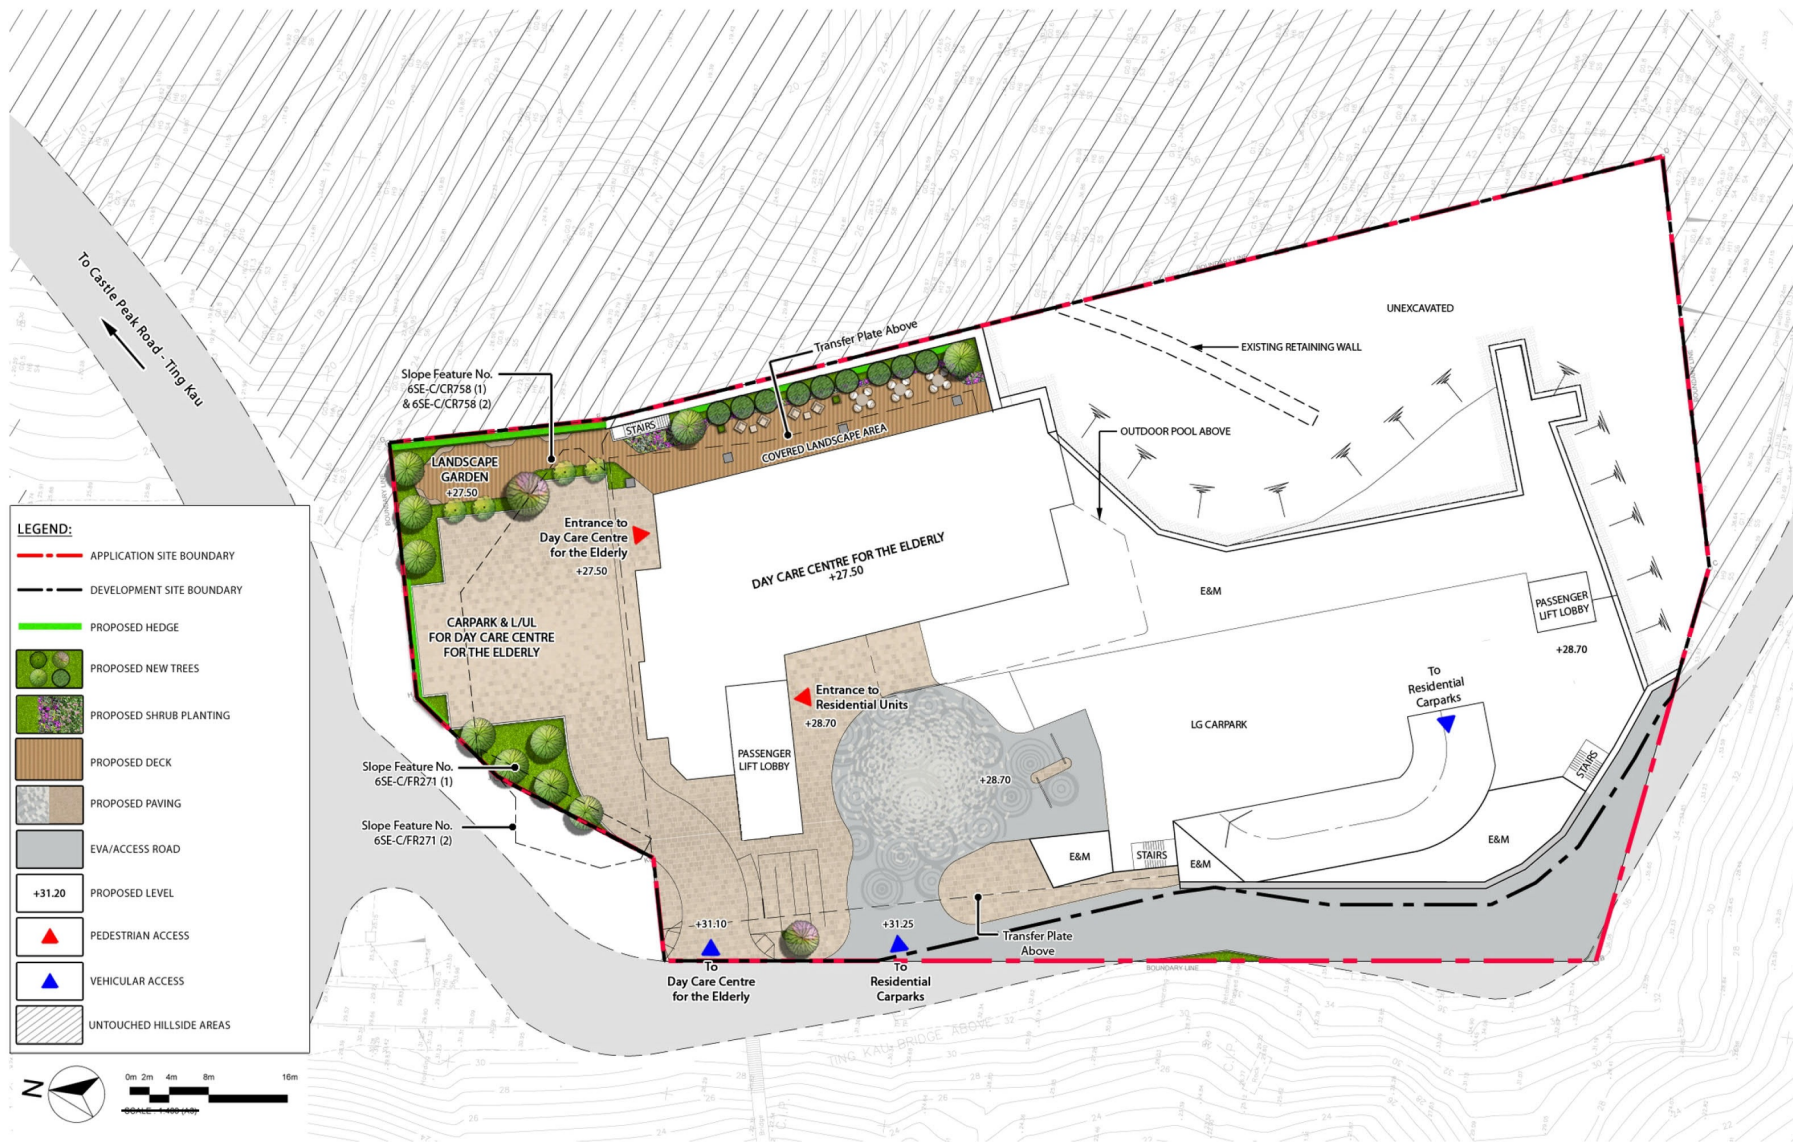

Section 16 Planning Application for Submission of Layout Plan for Permitted 'Flat' and 'Social Welfare Facility' Uses at Tsuen Wan Inland Lot 5 and Lot No. 429 in D.D. 399, Ting Kau, Tsuen Wan

Landscape Plan - Lower Ground Floor

Dwg. No.: 2021204-S16-LMP-02b

Date: OCT 2024

(A3-size)



Y10-Axxa group Project 2021\2021204_Tsuen Wan West Hotel\Graphic Storage\5. Submission Drawing\2024-09-24_S16\LMP\2021204-S16-LMP-02b

參考編號
REFERENCE No.
A/TWW/130

繪圖 DRAWING
A-17

(來源：附錄 Ib)
(Source : Appendix Ib)



Section 16 Planning Application for Submission of Layout Plan for Permitted 'Flat' and 'Social Welfare Facility' Uses at Tsuen Wan Inland Lot 5 and Lot No. 429 in D.D. 399, Ting Kau, Tsuen Wan

Landscape Plan - Ground Floor

Dwg. No.: 2021204-S16-LMP-03a

Date: 05.05.2024

(A3-1428)



Y:\0-Axxa\group Project\20212021204_Tsuen Wan West Hotel\Graphic Storage\5. Submission Drawing\2024-09-24_S16A\LMP\2021204-S16A-LMP-03a


參考編號
REFERENCE No.
A/TWW/130

繪圖 DRAWING
A-18

(來源：附錄 Ib)
(Source : Appendix Ib)

LEGEND:

- APPLICATION SITE BOUNDARY
- DEVELOPMENT SITE BOUNDARY
- PROPOSED NEW TREES
- PROPOSED SHRUB PLANTING
- PROPOSED LAWN AND GROUND COVER PLANTING
- PROPOSED DECK
- PRIVATE FLAT ROOF (with potted plants)
- PROPOSED LEVEL

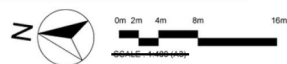

Section 16 Planning Application for Submission of Layout Plan for Permitted 'Flat' and 'Social Welfare Facility' Uses at Tsuen Wan Inland Lot 5 and Lot No. 429 in D.D. 399, Ting Kau, Tsuen Wan
Landscape Plan - Tower 1 (4th Floor) and Tower 2 (1st, 2nd & 3rd Floor)

Dwg. No. : 2021204-S16-LMP-04b
 Date : OCT 2024
 (A3 size)





Y:\0-Axxagroup Project 2021\2021204_Tsuen Wan West Hotel\Graphic Storage\5. Submission Drawing\2024-09-24_S16A LMP\2021204-S16A-LMP-04b

參考編號
 REFERENCE No.
 A/TWW/130

繪圖 DRAWING
 A-19

(來源：附錄 Ib)
 (Source : Appendix Ib)

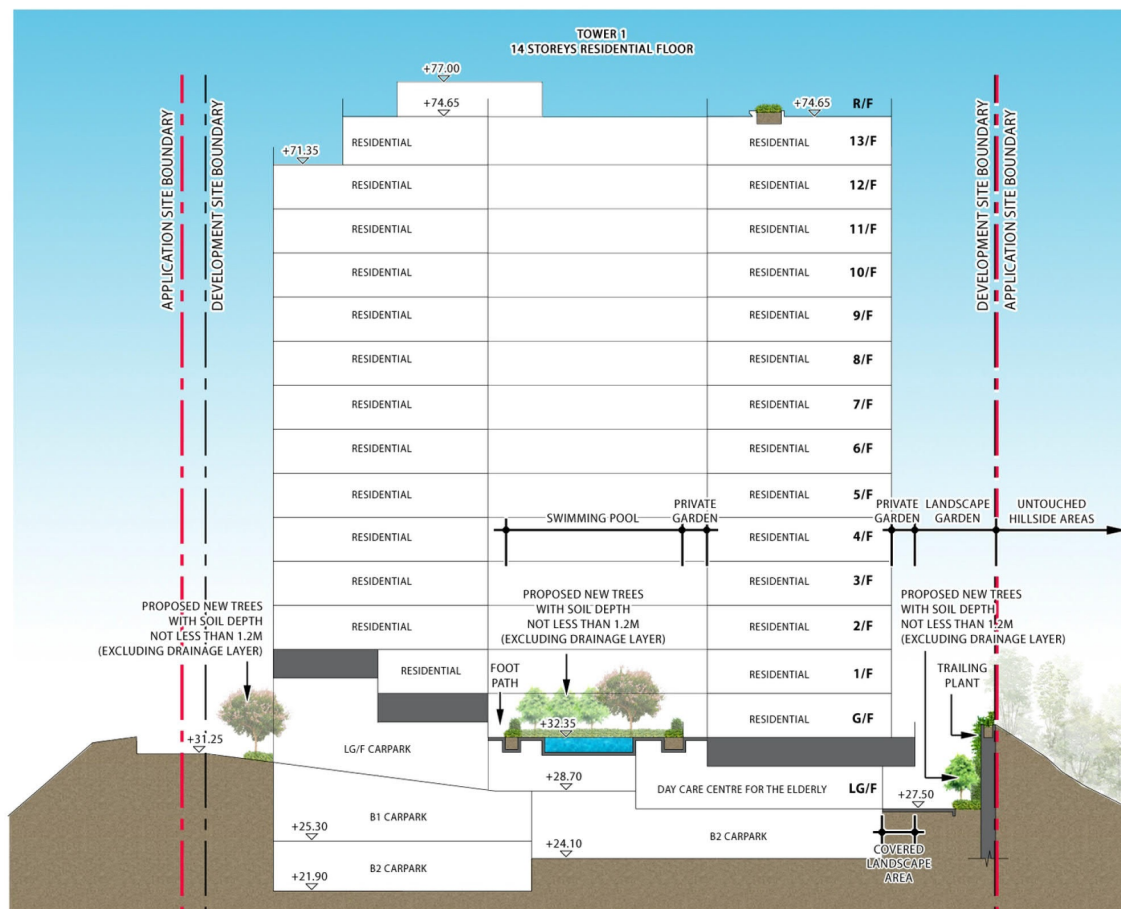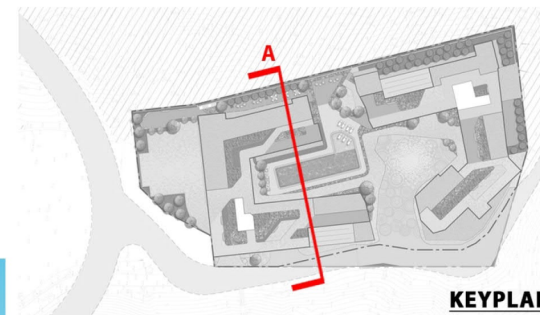

Section 16 Planning Application for Submission of Layout Plan for Permitted 'Flat' and 'Social Welfare Facility' Uses at Tsuen Wan Inland Lot 5 and Lot No. 429 in D.D. 399, Ting Kau, Tsuen Wan

Landscape Section

Dwg. No. : 2021204-S16-SEC-01b

Date : OCT 2024

(A3-size)




Y:\0-AxxaGroup Project 2021\2021204_Tsuen Wan West Hotel\Graphic Storage\6. Submission Drawing\2024-09-24_S16ALMP\2021204-S16A-SEC-01b


參考編號
REFERENCE No.
A/TWW/130

繪圖 DRAWING
A-21

(來源：附錄 Ib)
(Source : Appendix Ib)

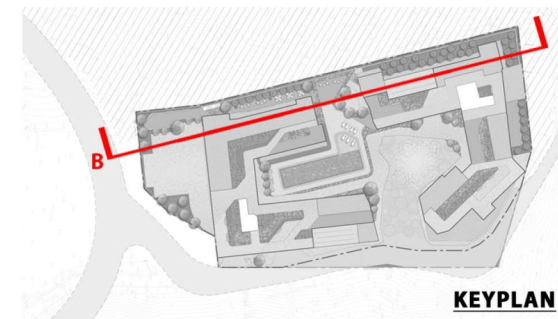

KEYPLAN

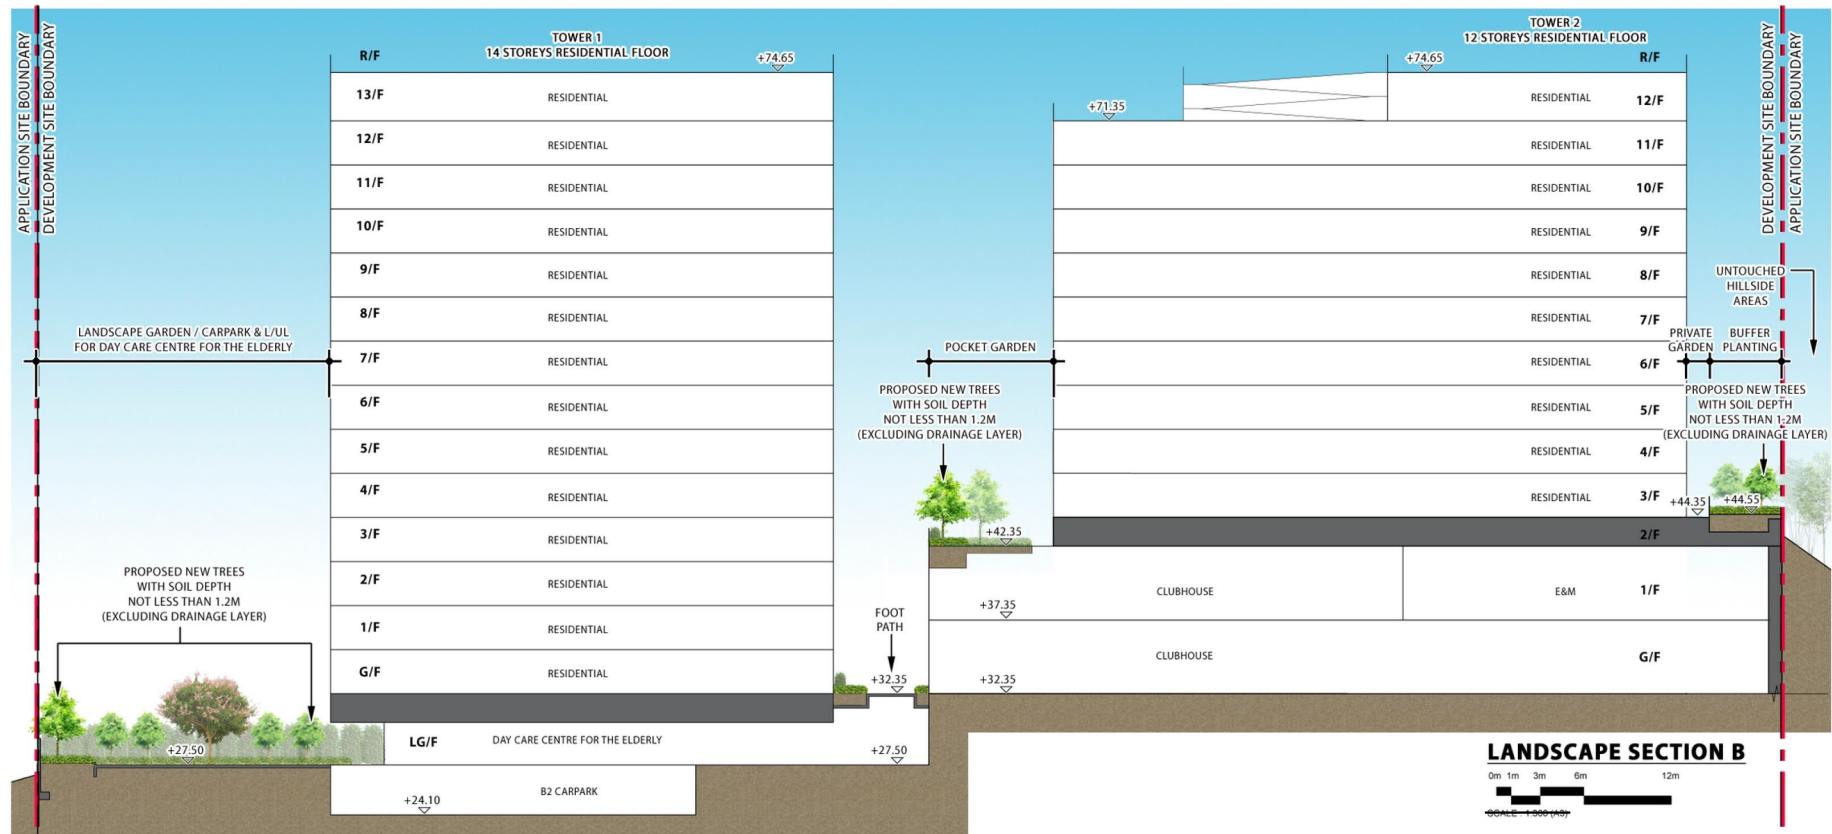

Section 16 Planning Application for Submission of Layout Plan for Permitted 'Flat' and 'Social Welfare Facility' Uses at Tsuen Wan Inland Lot 5 and Lot No. 429 in D.D. 399, Ting Kau, Tsuen Wan

Landscape Section
Dwg. No. : 2021204-S16-SEC-02a
Date : JUL 2024
(A3-size)




Y10-Axxagroup Project 2021204-Tsuen Wan West Hotel/Graphic Storage/5. Submission Drawing/2024-09-24_B16A LMP/2021204-S16A-SEC-02a


參考編號
REFERENCE No.
A/TWW/130

繪圖 DRAWING
A-22


(來源：附錄 Ib)
(Source : Appendix Ib)

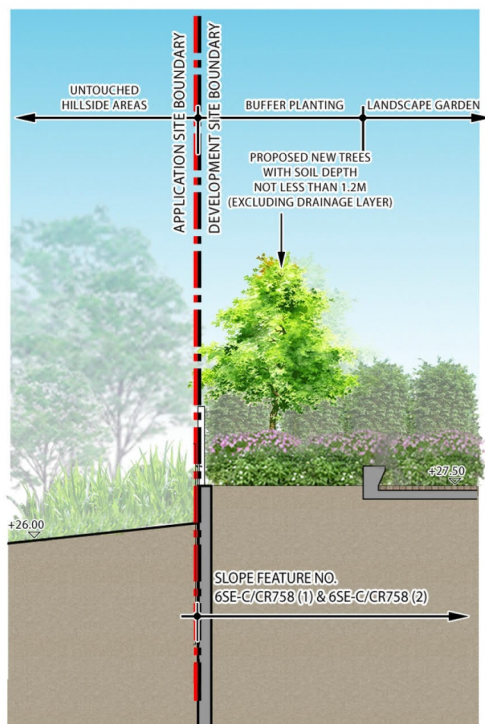


LANDSCAPE SECTION C

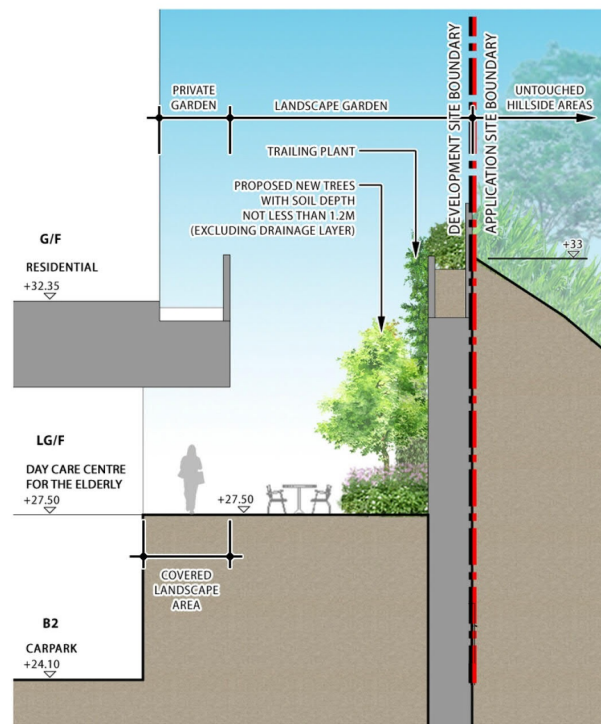


LANDSCAPE SECTION D

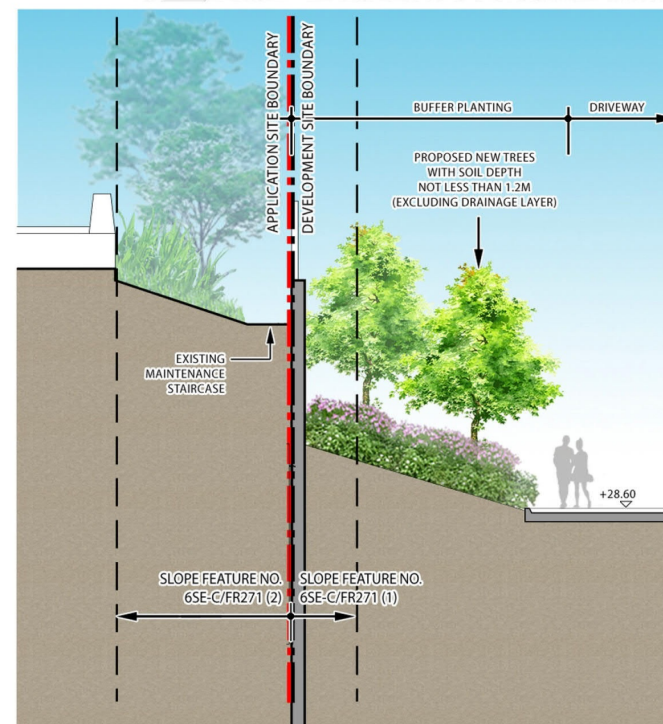

LANDSCAPE SECTION E

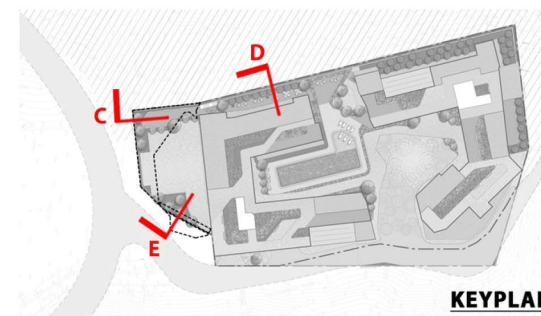

KEYPLAN

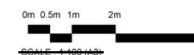

Section 16 Planning Application for Submission of Layout Plan for Permitted 'Flat' and 'Social Welfare Facility' Uses at Tsuen Wan Inland Lot 5 and Lot No. 429 in D.D. 399, Ting Kau, Tsuen Wan

Landscape Section

Dwg. No. : 2021204-S16-SEC-03a
Date : 16/04/2024
(A3-size)




Y:\03-Axagroup Project\2021\2021204_Tsuen Wan West Hotel\Graphic Storage\15_Submission Drawing\2024-09-24_S16A.LMP\2021204-S16A-SEC-03a

參考編號
REFERENCE No.
A/TWW/130

繪圖 DRAWING
A-23

(來源：附錄 Ib)
(Source : Appendix Ib)

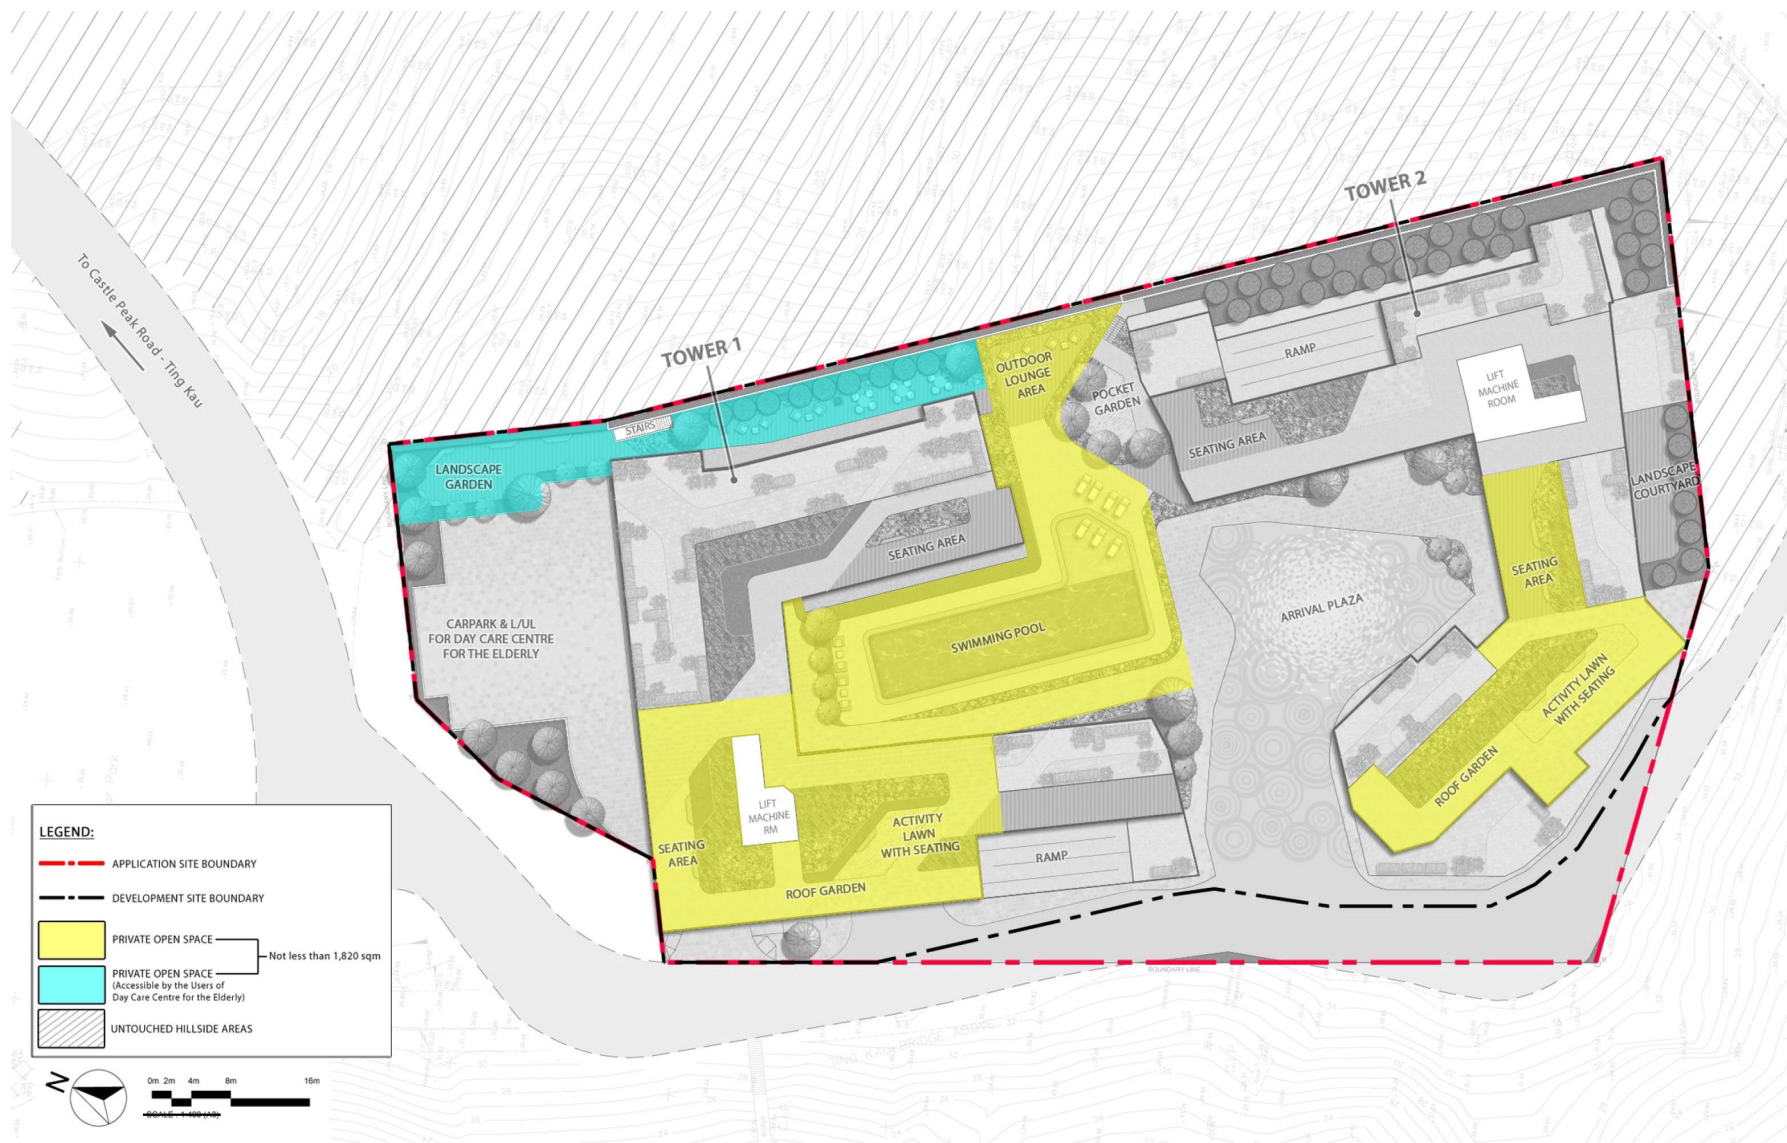

Section 16 Planning Application for Submission of Layout Plan for Permitted 'Flat' and 'Social Welfare Facility' Uses at Tsuen Wan Inland Lot 5 and Lot No. 429 in D.D. 399, Ting Kau, Tsuen Wan

Private Open Space Demarcation Plan

Dwg. No. : 2021204-S16-OSD-01b
Date: 10/11/2024
(A3-size)




Y10-AxxaGroup Project 20212021204_Tsuen Wan West Hotel/Graphic Storage/5. Submission Drawing/2024-09-24_S16ALMP/2021204-S16A-OSD-01b


參考編號
REFERENCE No.
A/TWW/130

繪圖 DRAWING
A-24


(來源：附錄 Ib)
(Source : Appendix Ib)

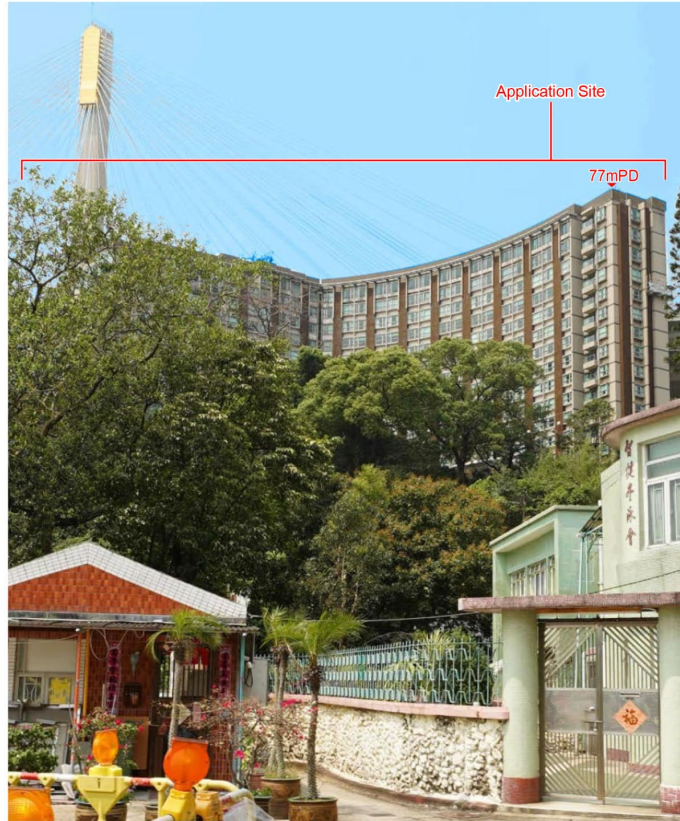

Existing Condition

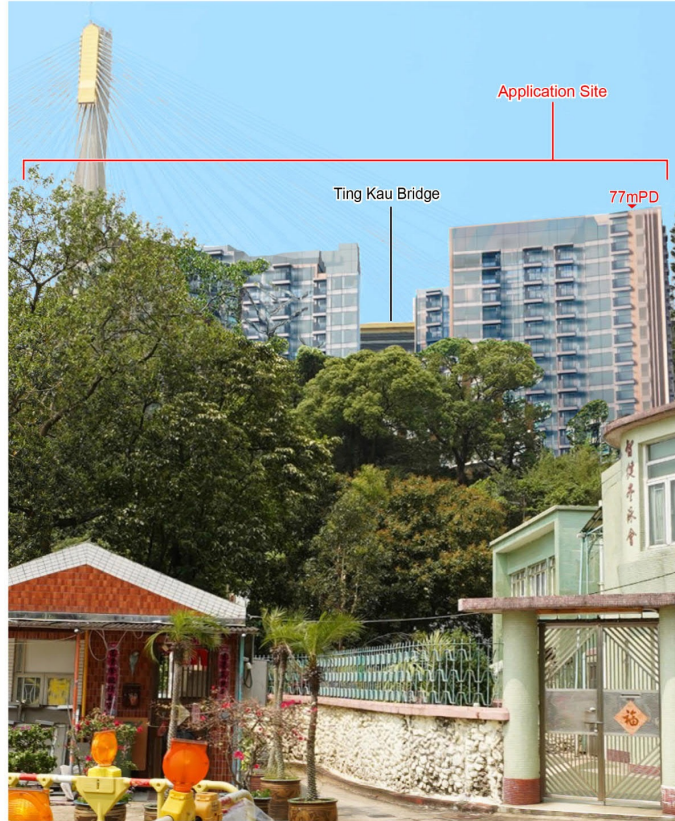

Proposed Scheme

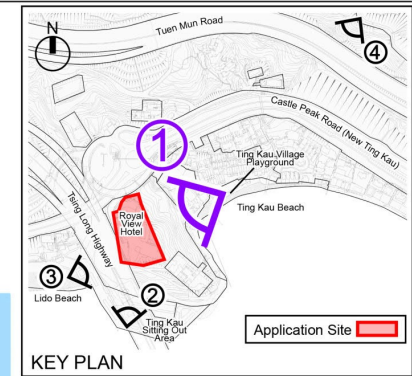

ARCHI+
ARCHIPLUS INTERNATIONAL LIMITED

Title

Photomontage – Viewing from Ting Kau Village Playground (VP1)

Checked	DH	Drawn	PW
Rev	0	Date	Jul 2024
Scale	Figure 4.1		

參考編號
REFERENCE No.
A/TWW/130

繪圖 DRAWING
A-25


(來源：附錄 Ia)
(Source : Appendix Ia)



Existing Condition



Proposed Scheme

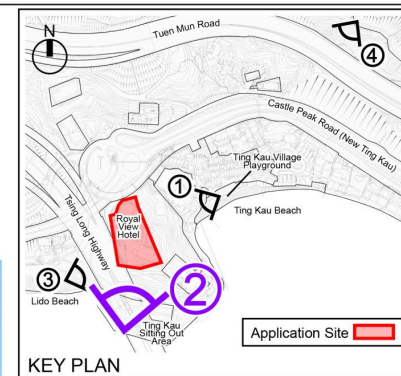

ARCHI+
ARCHIPLUS INTERNATIONAL LIMITED

Title


Photomontage – Viewing from Ting Kau Sitting-Out Area (VP2)

Checked	DH	Drawn	PW
Rev	0	Date	Jul 2024
Scale	Figure 4.2		

參考編號
REFERENCE No.
A/TWW/130

繪圖 DRAWING
A-26


(來源：附錄 Ia)
(Source : Appendix Ia)

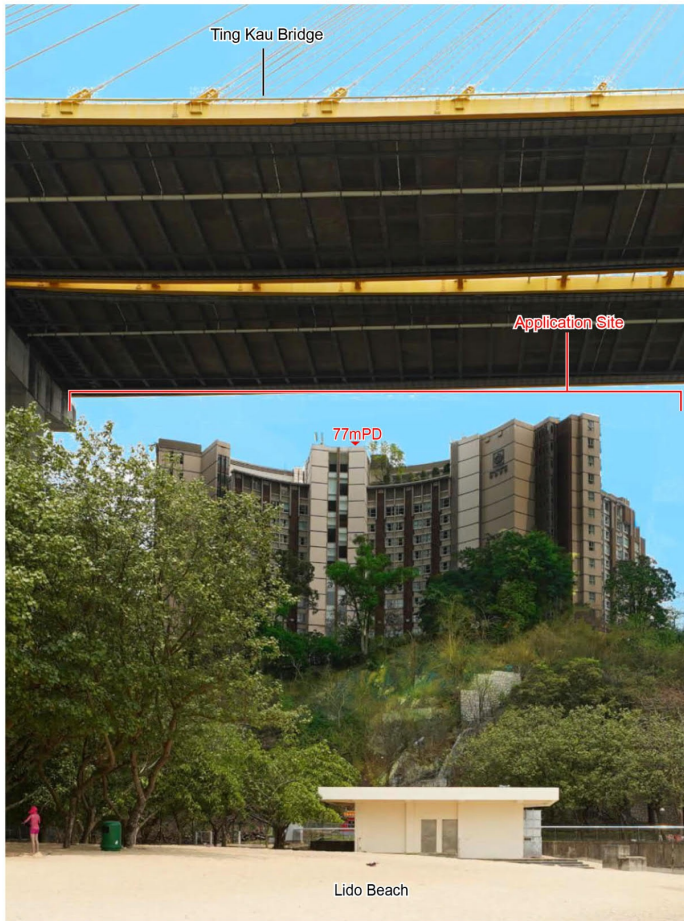

Existing Condition



Proposed Scheme

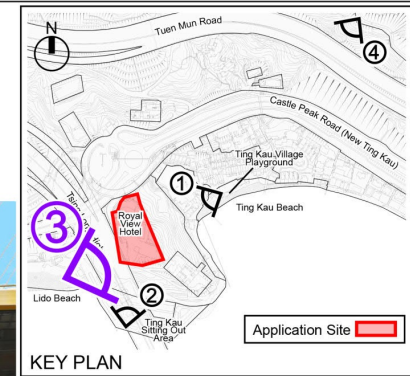

ARCHI+
ARCHIPLUS INTERNATIONAL LIMITED

Title


Photomontage – Viewing from Lido Beach (VP3)

Checked	DH	Drawn	PW
Rev	0	Date	Jul 2024
Scale	Figure 4.3		

參考編號
REFERENCE No.
A/TWW/130

繪圖 DRAWING
A-27


(來源：附錄 Ia)
(Source : Appendix Ia)

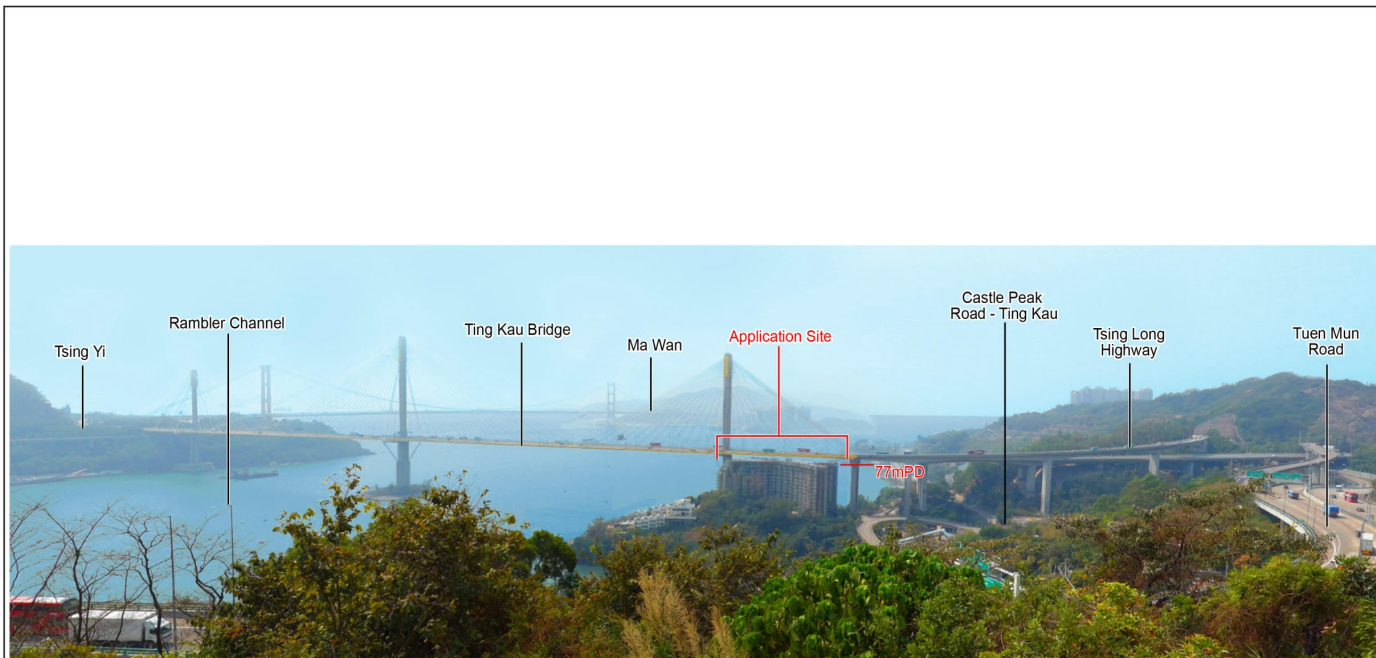

Existing Condition



Proposed Scheme

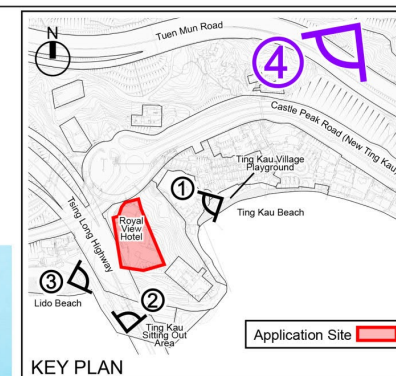

ARCHI+
ARCHIPLUS INTERNATIONAL LIMITED

Title



Photomontage – Viewing from Tai Lam Chung Catchwater (VP4)

Checked	DH	Drawn	PW
Rev	0	Date	Jul 2024
Scale	Figure 4.4		

參考編號
REFERENCE No.
A/TWW/130



繪圖 DRAWING
A-28

(來源：附錄 Ia)
(Source : Appendix Ia)

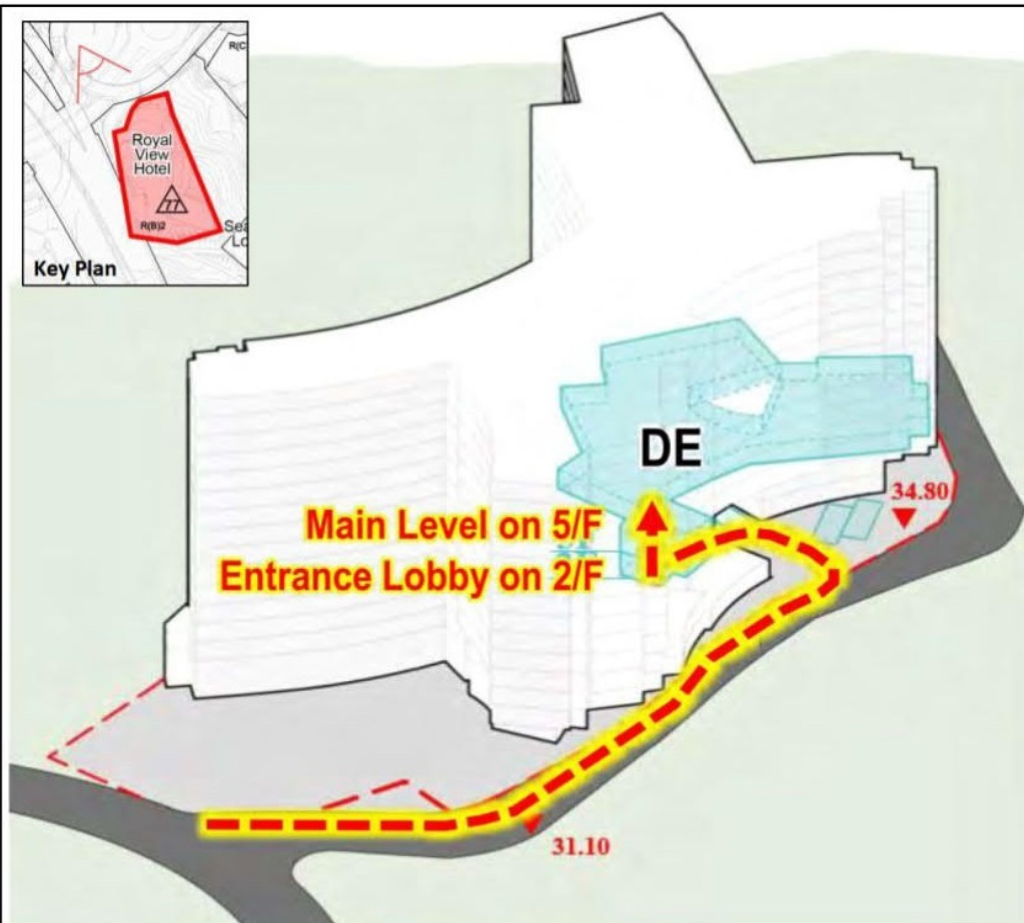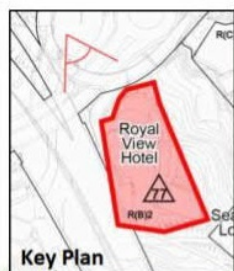

Approved Scheme

- DE located on split floors, lift access required
- DE entrance located at the end portion of access road (about 70m from site entrance)
- Shared drop off space with the residential use

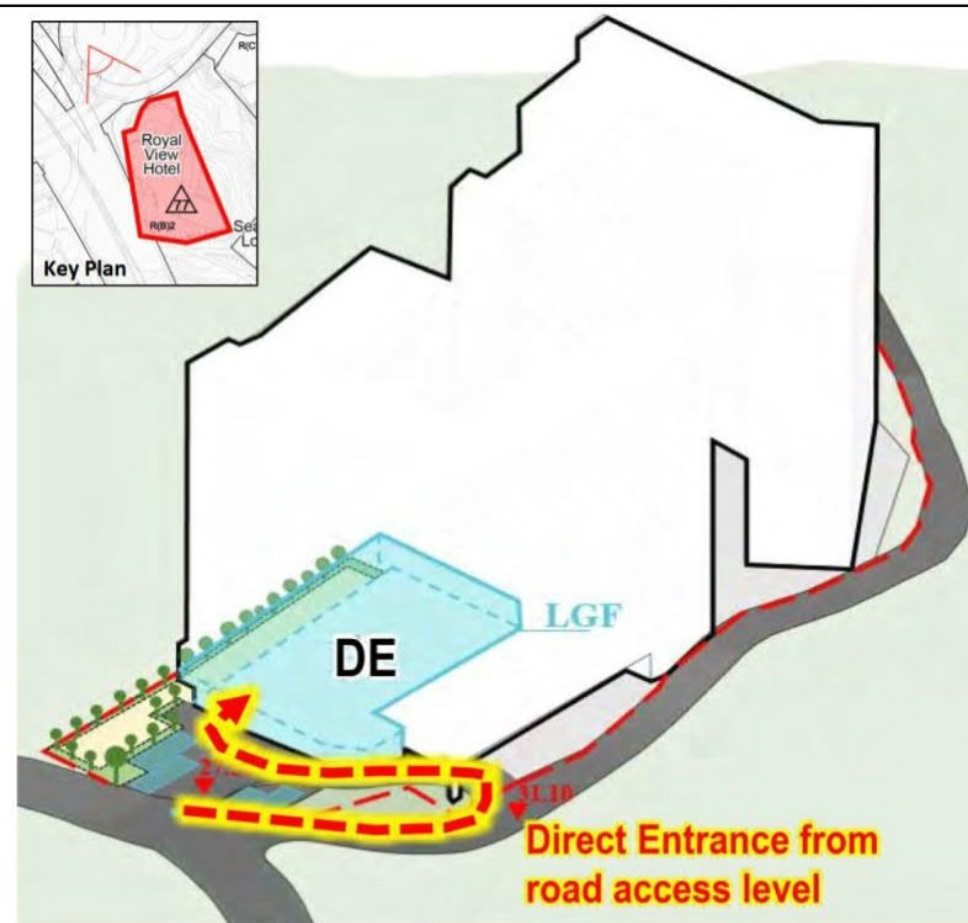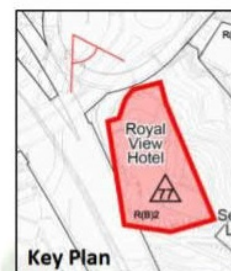


Proposed Scheme

- DE located **entirely at street level**
- **DE with direct access from site entrance**
- **Dedicated drop off** and entrance separated from residential portion

參考編號
REFERENCE No.
A/TWW/130

繪圖 DRAWING
A-29


(來源：附錄 Ia)
(Source : Appendix Ia)

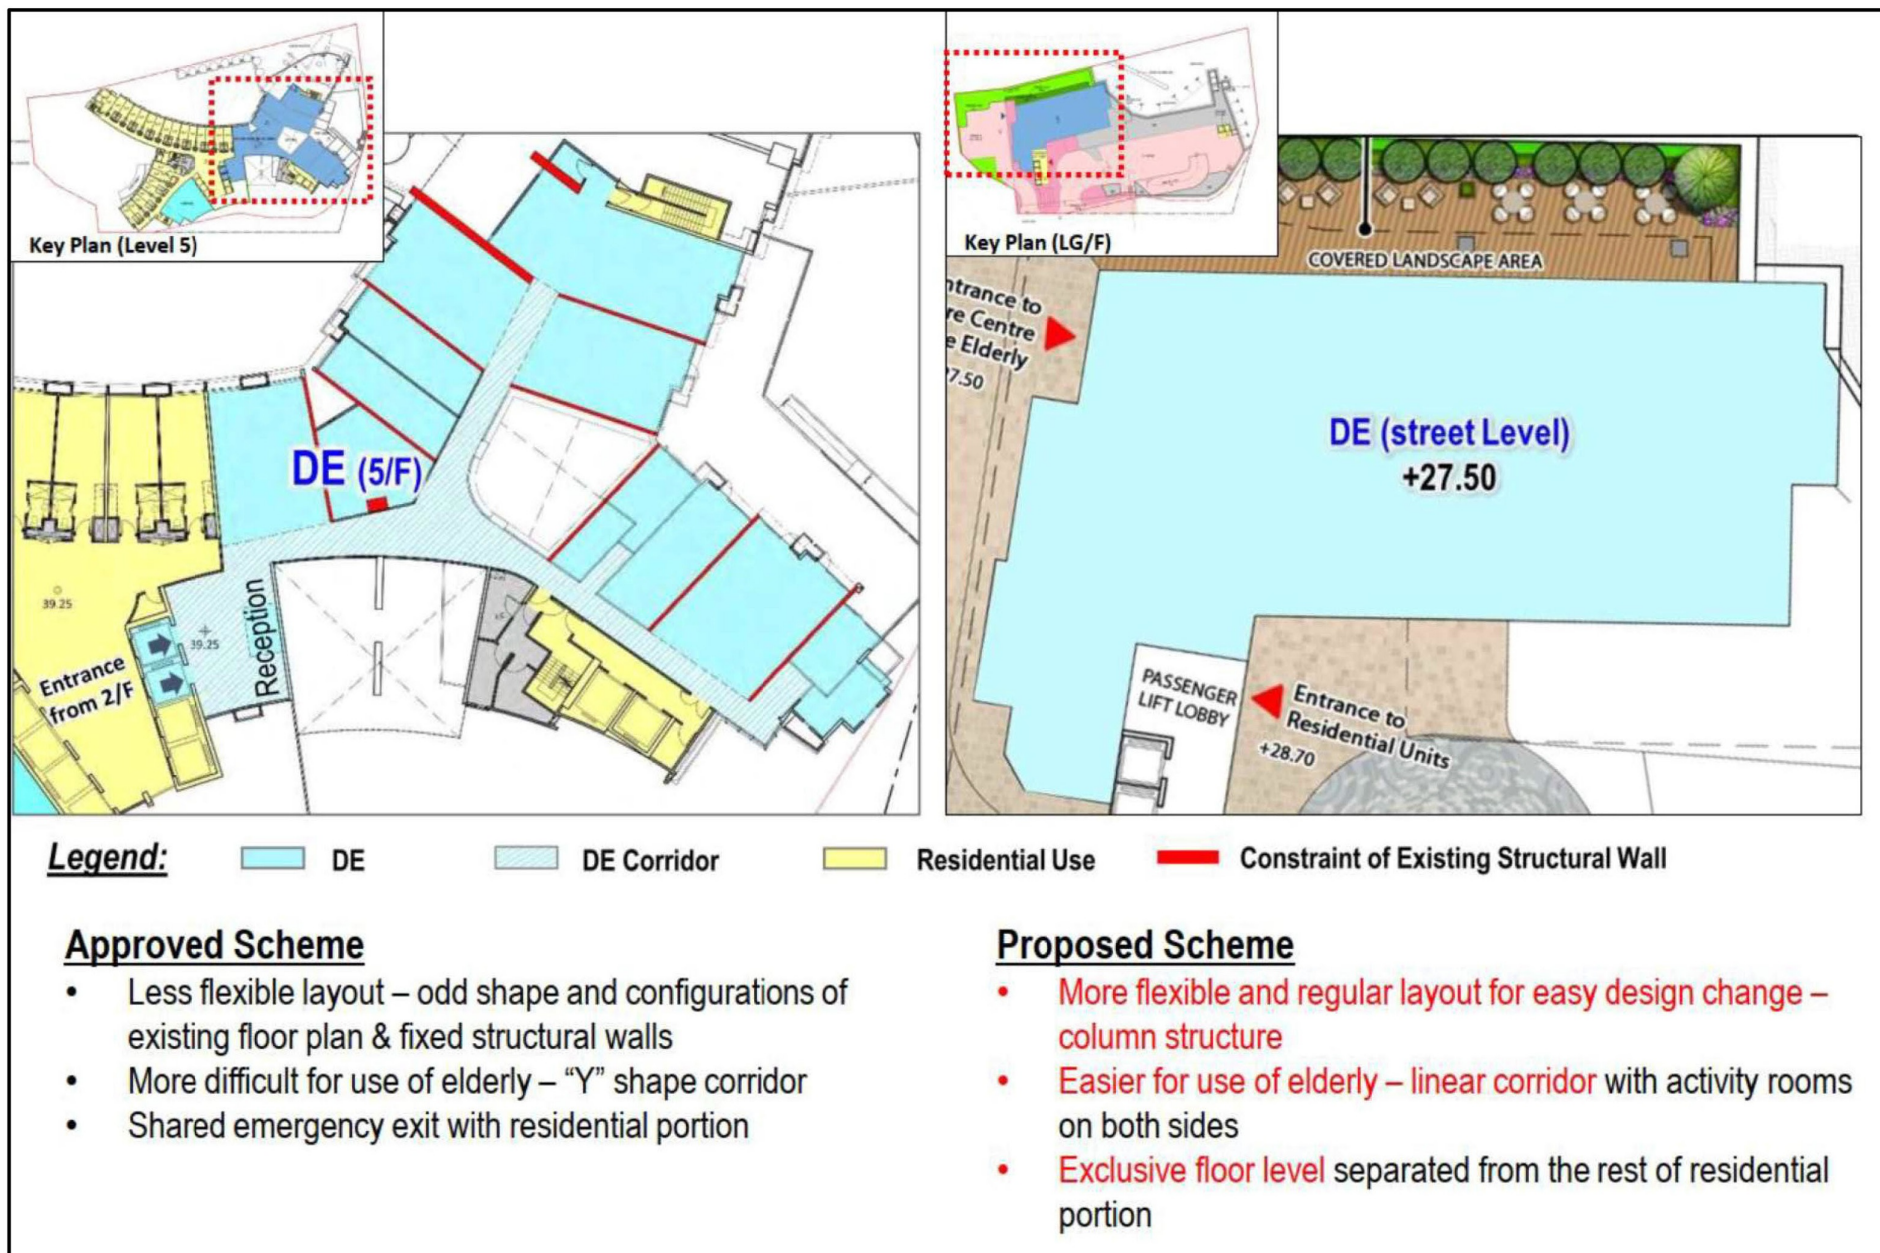

參考編號
REFERENCE No.
A/TWW/130

繪圖 DRAWING
A-30

(來源：附錄 Ia)
(Source : Appendix Ia)

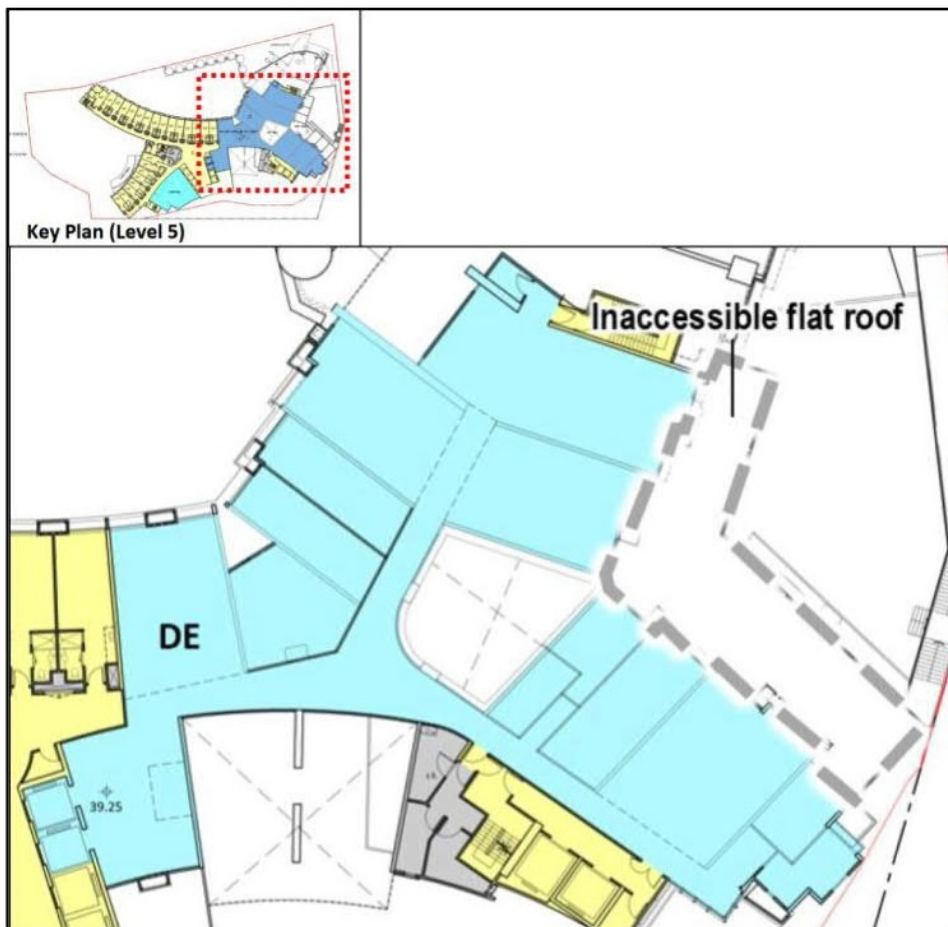

Approved Scheme

- No open space provision for DE




Proposed Scheme

- Open space at street level adjacent to DE for enjoyment of DE users

參考編號
REFERENCE No.
A/TWW/130

繪圖 DRAWING
A-31

(來源：附錄 Ia)
(Source : Appendix Ia)

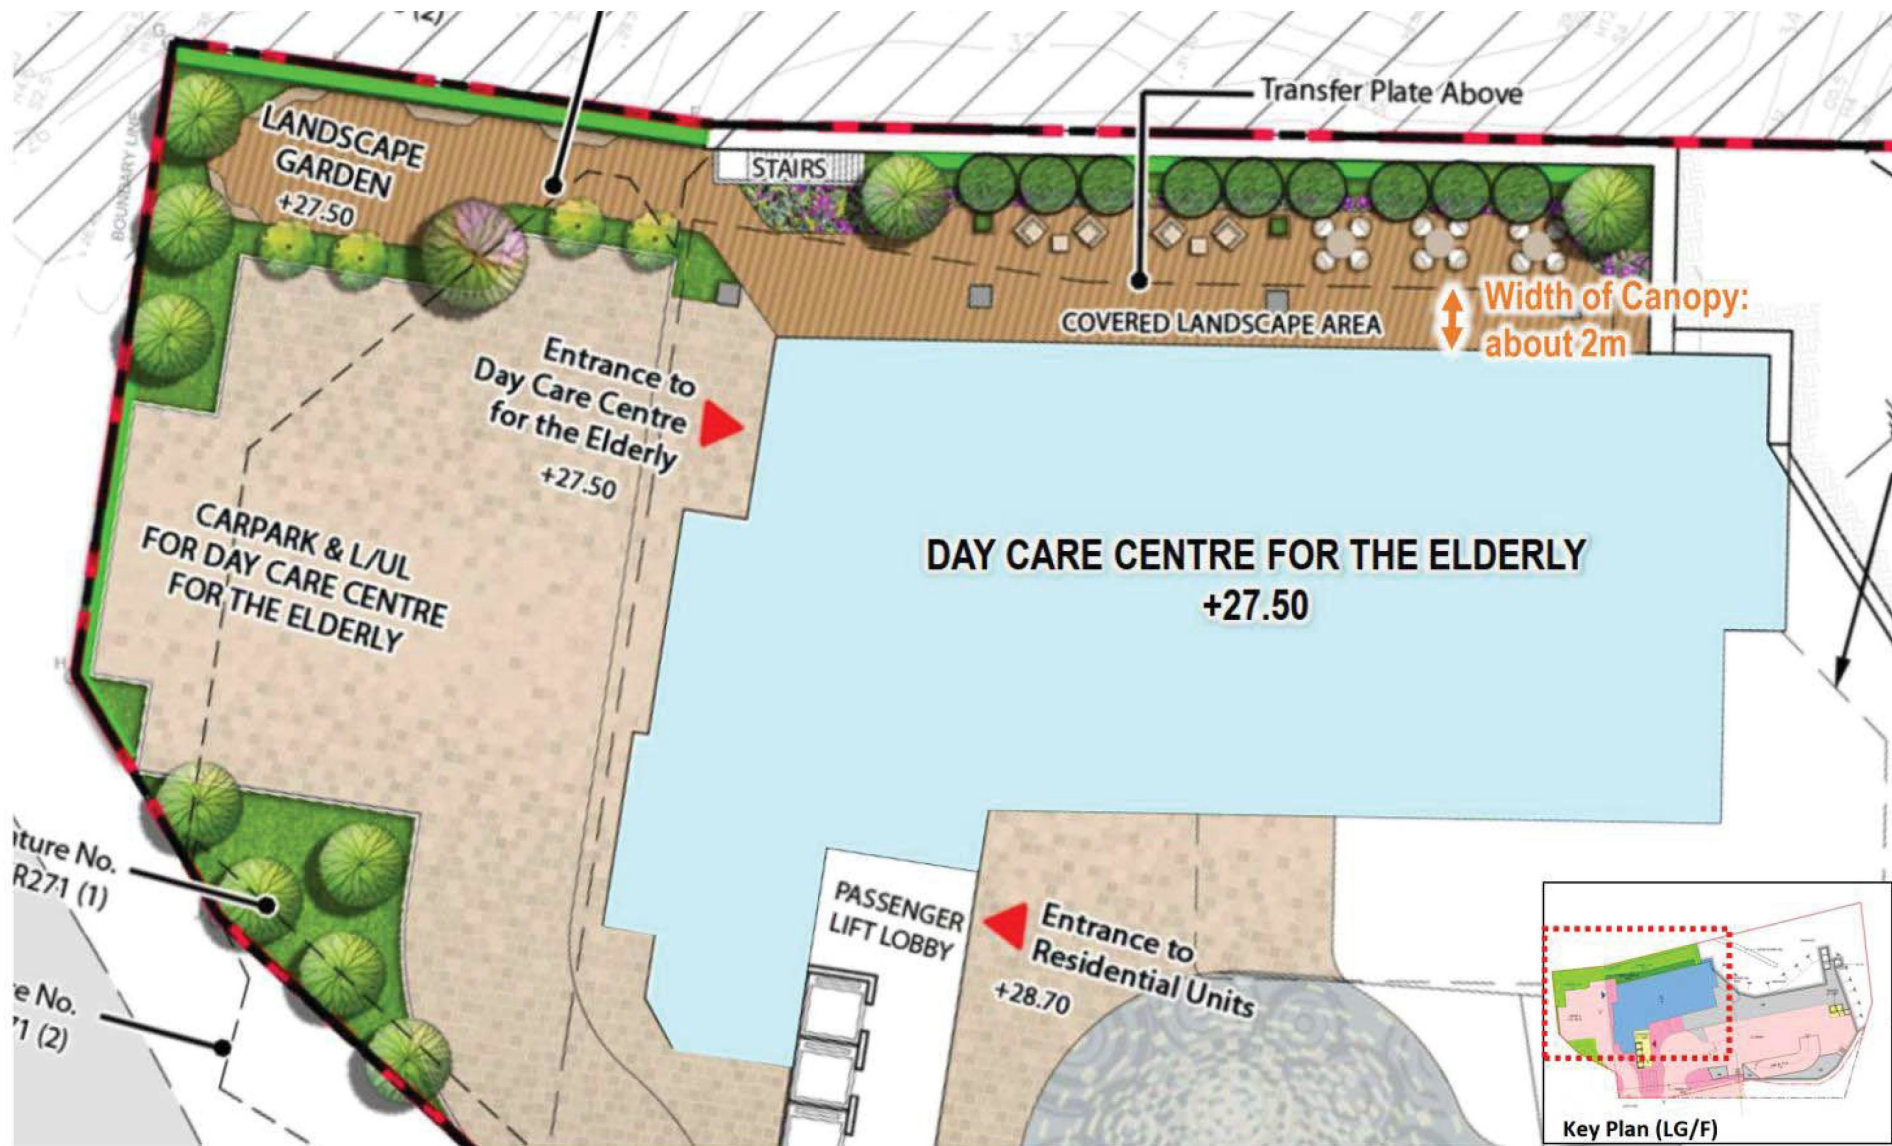

Proposed Scheme

- Covered Landscape area connecting with activity rooms – providing protection from direct sunlight & rain

參考編號
REFERENCE No.
A/TWW/130

繪圖 DRAWING
A-32


(來源：附錄 Ib)
(Source : Appendix Ib)



參考編號
REFERENCE No.
A/TWW/130

繪圖 DRAWING
A-33

(來源：附錄 Ia)
(Source : Appendix Ia)

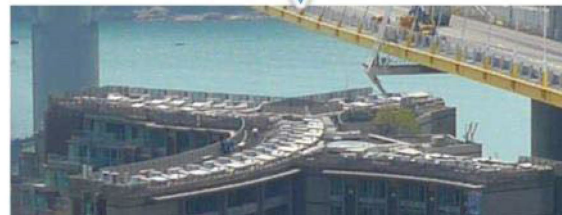

參考編號 REFERENCE No. A/TWW/130	繪圖 DRAWING A-34
------------------------------------	--------------------

(來源：附錄 Ib)
 (Source : Appendix Ib)



Figure: 2.2

Title: Location of Proposed Noise Mitigation Measures (T1& T2)

Project: Section 16 Planning Application For Submission of Layout Plan For Permitted 'Flat' and 'Social Welfare Facility' use at Tsuen Wan Inland Lot 5 and Lot No. 429 In D.D. 399, Ting Kau, Tsuen Wan

RAMBOLL

Drawn by: KK

Checked by: TC


Rev.: 2.2

Date: Sep 2024

參考編號
REFERENCE No.
A/TWW/130

繪圖 DRAWING
A-35

(來源：附錄 Ib)
(Source : Appendix Ib)

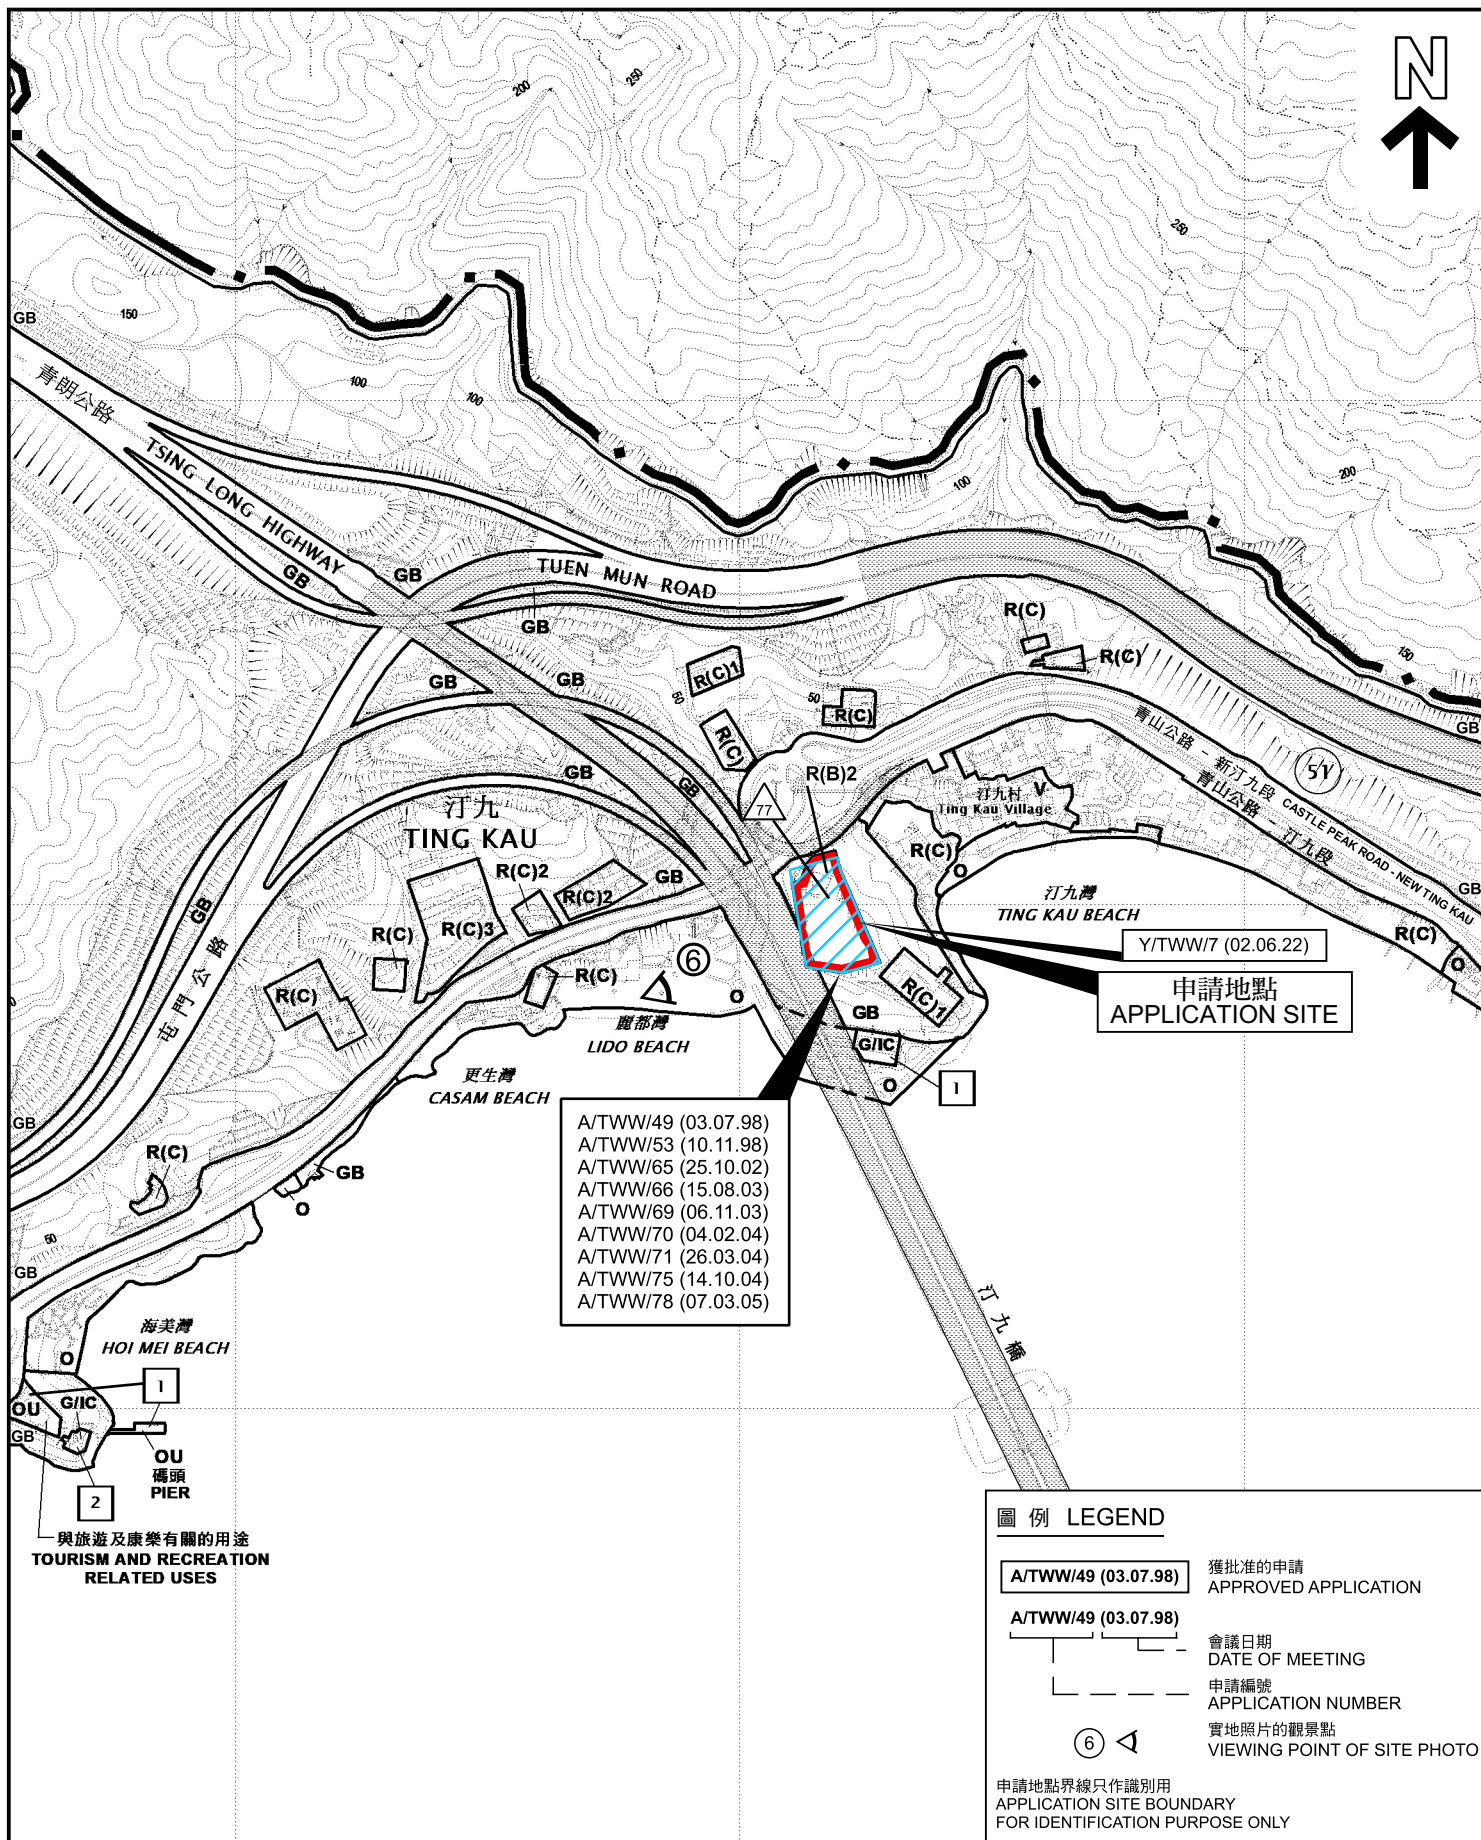

位置圖 LOCATION PLAN

提交發展藍圖以作准許的分層樓宇及社會福利設施用途
SUBMISSION OF LAYOUT PLAN FOR PERMITTED 'FLAT'
AND 'SOCIAL WELFARE FACILITY' USES
TSUEN WAN INLAND LOT 5 AND LOT 429 IN D.D. 399
TING KAU, TSUEN WAN

SCALE 1:7 500 比例尺

米 100 0 100 200 300 米
METRES

規劃署
PLANNING
DEPARTMENT




參考編號
REFERENCE No.
A/TWW/130

圖 PLAN
A-1

本摘要圖於2024年12月2日擬備，
所根據的資料為於2023年11月14日
核准的分區計劃大綱圖編號S/TWW/21

EXTRACT PLAN PREPARED ON
2.12.2024 BASED ON OUTLINE ZONING
PLAN No. S/TWW/21 APPROVED ON
14.11.2023

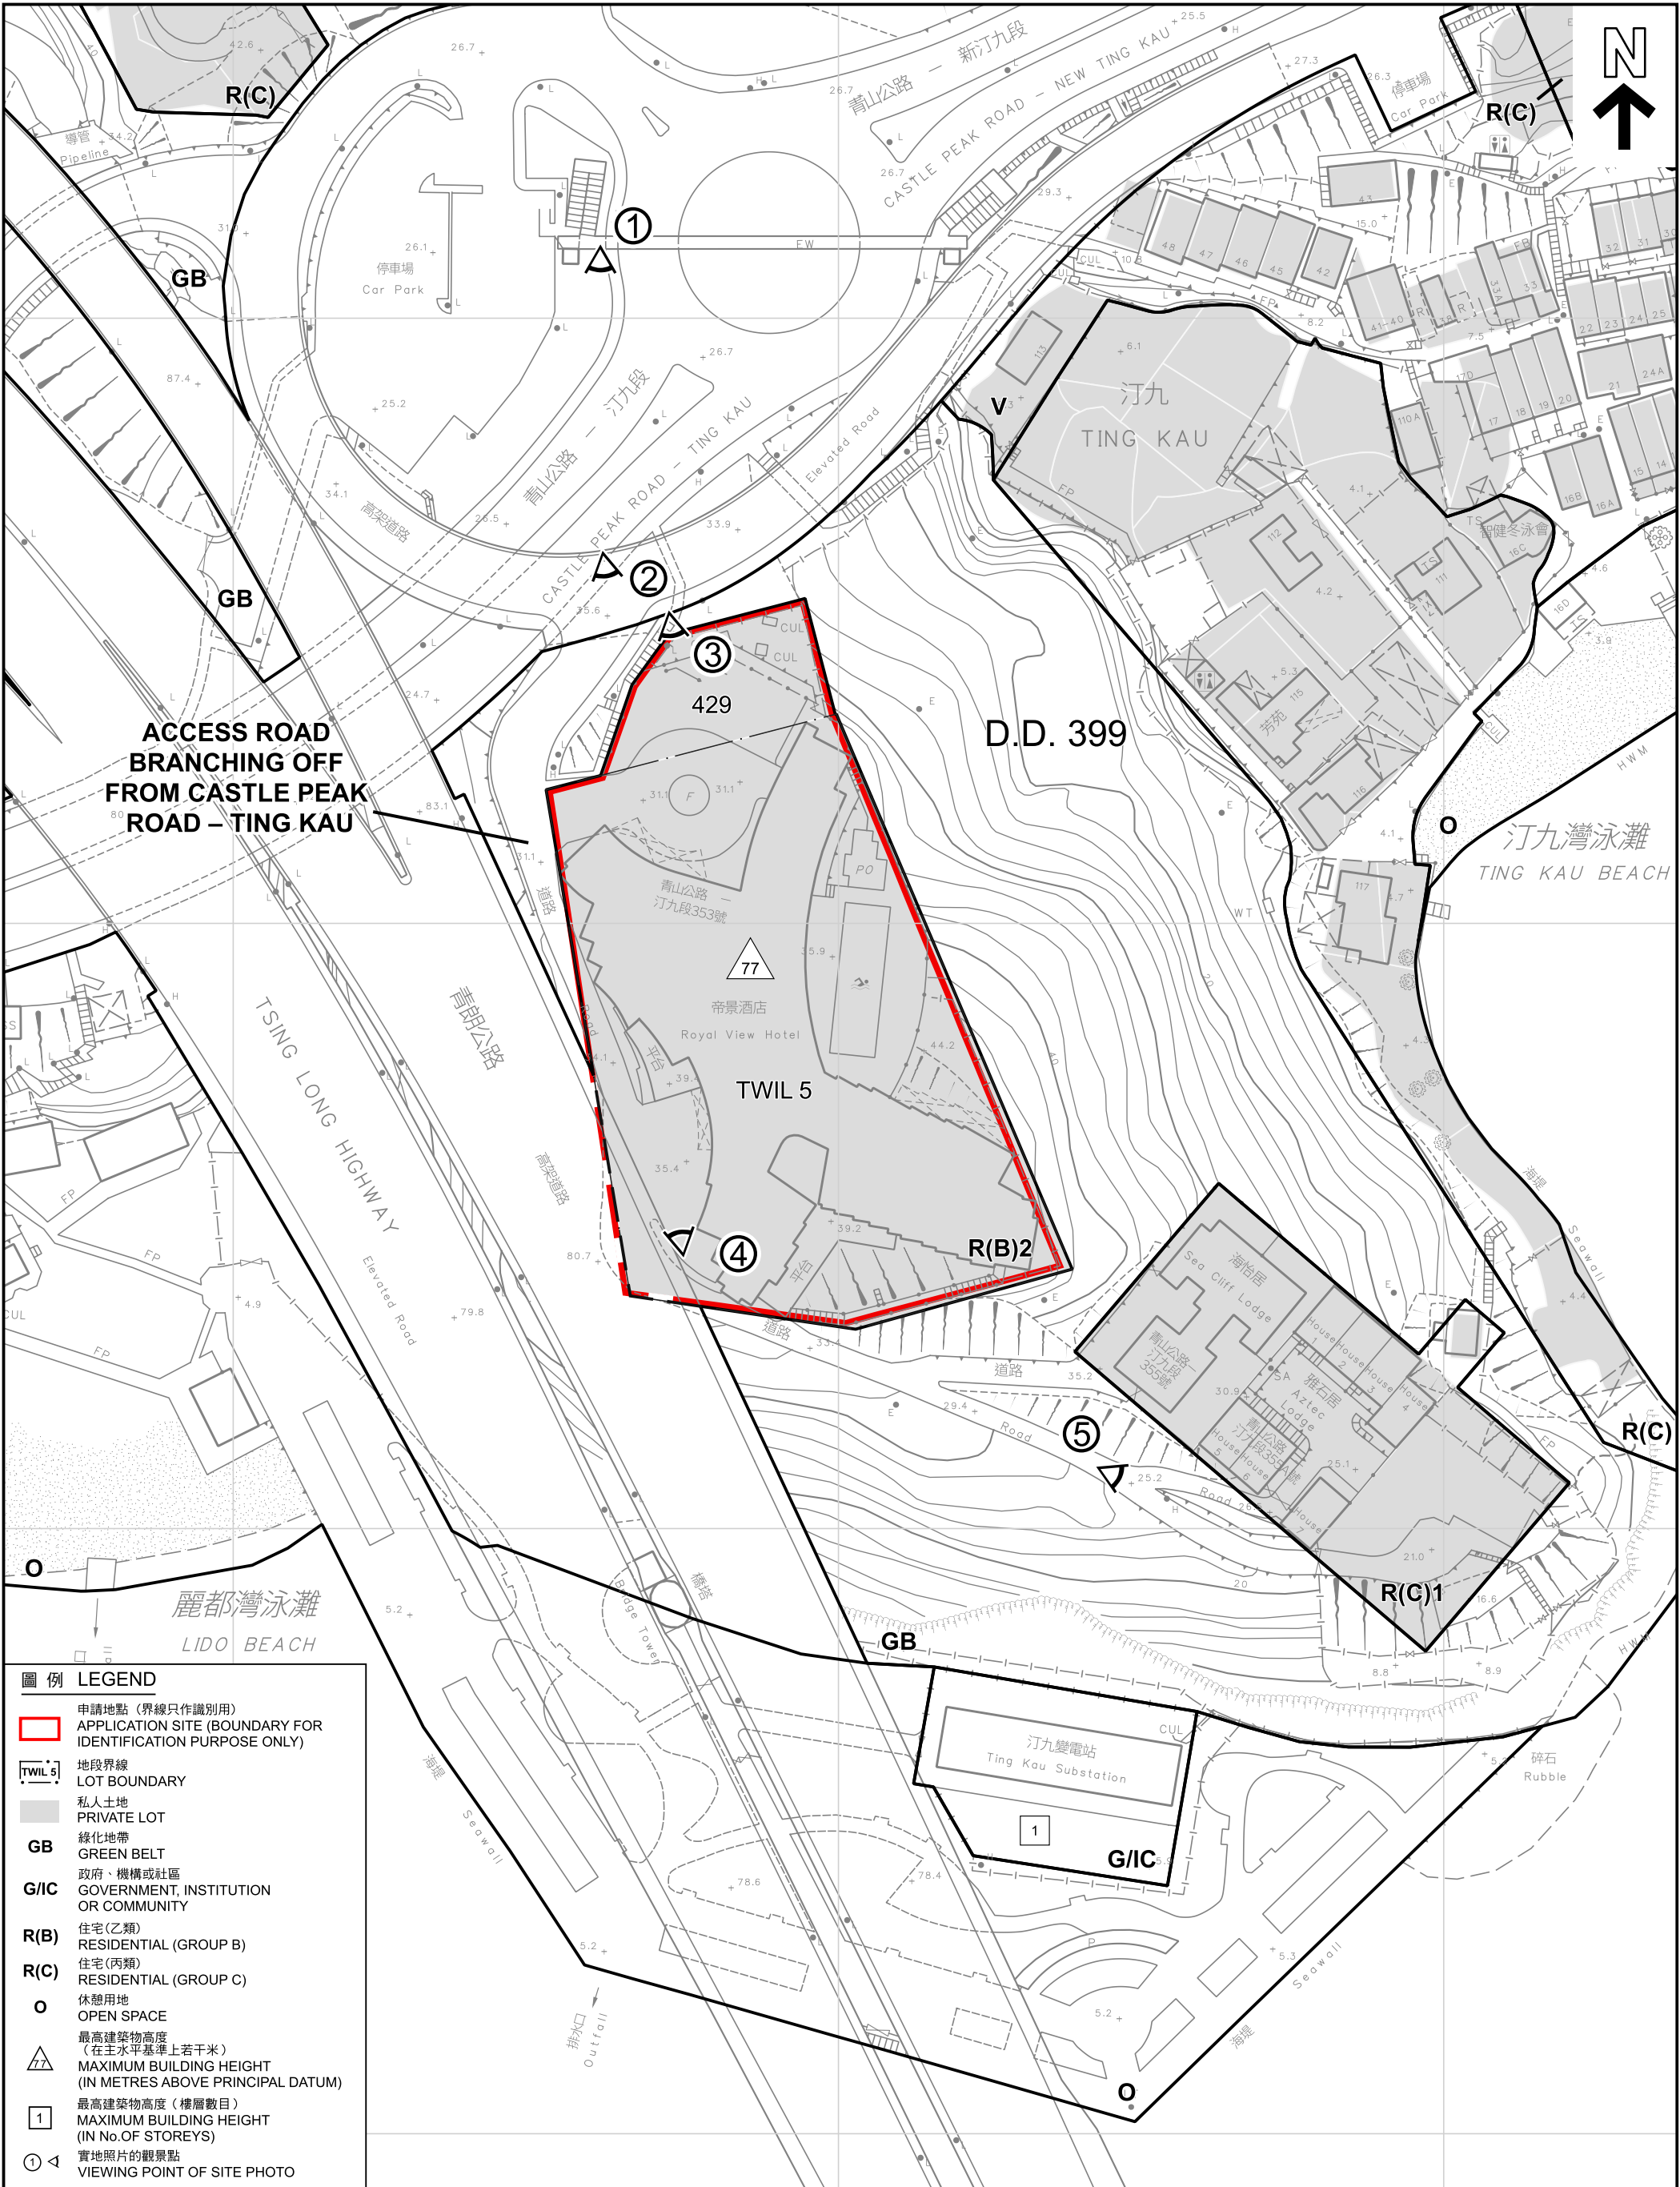

圖例 LEGEND	
	申請地點 (界線只作識別用) APPLICATION SITE (BOUNDARY FOR IDENTIFICATION PURPOSE ONLY)
	地段界線 LOT BOUNDARY
	私人土地 PRIVATE LOT
	綠化地帶 GREEN BELT
	政府、機構或社區 GOVERNMENT, INSTITUTION OR COMMUNITY
	住宅(乙類) RESIDENTIAL (GROUP B)
	住宅(丙類) RESIDENTIAL (GROUP C)
	休憩用地 OPEN SPACE
	最高建築物高度 (在主水平基準上若干米) MAXIMUM BUILDING HEIGHT (IN METRES ABOVE PRINCIPAL DATUM)
	最高建築物高度 (樓層數目) MAXIMUM BUILDING HEIGHT (IN No. OF STOREYS)
	實地照片的觀景點 VIEWING POINT OF SITE PHOTO

本摘要圖於2024年12月12日擬備，
所根據的資料為測量圖編號6-SE-18C

EXTRACT PLAN PREPARED ON 12.12.2024
BASED ON SURVEY SHEET No. 6-SE-18C

平面圖 SITE PLAN

提交發展藍圖以作准許的分層樓宇及社會福利設施用途
荃灣汀九荃灣內地段第5號及丈量約份第399約地段第429號
SUBMISSION OF LAYOUT PLAN FOR PERMITTED 'FLAT' AND 'SOCIAL WELFARE FACILITY' USES
TSUEN WAN INLAND LOT 5 AND LOT 429 IN D.D. 399, TING KAU, TSUEN WAN

SCALE 1:1 000 比例尺

米 20 0 20 40 60 80 米

METRES

規劃署
PLANNING
DEPARTMENT


參考編號
REFERENCE No.
A/TWW/130

圖 PLAN
A-2





圖例 LEGEND

 申請地點（界線只作識別用）
APPLICATION SITE (BOUNDARY
FOR IDENTIFICATION PURPOSE
ONLY)

本摘要圖於2024年11月21日擬備，所根據的資料為地政總署於2024年2月28日拍得的航攝照片編號E193137C

EXTRACT PLAN PREPARED ON
21.11.2024 BASED ON AERIAL PHOTO No.
E193137C TAKEN ON 28.2.2024 BY
LANDS DEPARTMENT

航攝照片 AERIAL PHOTO

提交發展藍圖以作准許的分層樓宇及社會福利設施用途
荃灣汀九至灣內地段第5號及丈量約份第399約地段第429號
SUBMISSION OF LAYOUT PLAN FOR PERMITTED 'FLAT'
AND 'SOCIAL WELFARE FACILITY' USES
TSUEN WAN INLAND LOT 5 AND LOT 429 IN D.D. 399
TING KAU, TSUEN WAN

SCALE 1:7 500 比例尺

米 100 0 100 200 300 米
METRES

規劃署
PLANNING
DEPARTMENT



參考編號
REFERENCE No.
A/TWW/130

圖 PLAN
A-3



申請地點界線只作識別用
APPLICATION SITE BOUNDARY
FOR IDENTIFICATION PURPOSE ONLY

本圖於2024年11月21日擬備，所根據的
資料為攝於2024年8月23日的實地照片

PLAN PREPARED ON 21.11.2024
BASED ON SITE PHOTOS
TAKEN ON 23.8.2024

實地照片 SITE PHOTOS

提交發展藍圖以作准許的分層樓宇及社會福利設施用途
全灣汀九全灣內地段第5號及丈量約份第399約地段第429號
SUBMISSION OF LAYOUT PLAN FOR PERMITTED 'FLAT'
AND 'SOCIAL WELFARE FACILITY' USES
TSUEN WAN INLAND LOT 5 AND LOT 429 IN D.D. 399
TING KAU, TSUEN WAN

規劃署
PLANNING
DEPARTMENT



參考編號
REFERENCE No.
A/TWW/130

圖 PLAN
A-4



申請地點界線只作識別用
APPLICATION SITE BOUNDARY
FOR IDENTIFICATION PURPOSE ONLY

本圖於2024年11月21日擬備，所根據的
資料為攝於2024年8月23日的實地照片

PLAN PREPARED ON 21.11.2024
BASED ON SITE PHOTOS
TAKEN ON 23.8.2024

實地照片 SITE PHOTOS

提交發展藍圖以作准許的分層樓宇及社會福利設施用途
至灣汀九至灣內地段第5號及丈量約份第399約地段第429號
SUBMISSION OF LAYOUT PLAN FOR PERMITTED 'FLAT'
AND 'SOCIAL WELFARE FACILITY' USES
TSUEN WAN INLAND LOT 5 AND LOT 429 IN D.D. 399
TING KAU, TSUEN WAN

規劃署
PLANNING
DEPARTMENT



參考編號
REFERENCE No.
A/TWW/130

圖 PLAN
A-5



申請地點界線只作識別用
APPLICATION SITE BOUNDARY
FOR IDENTIFICATION PURPOSE ONLY

本圖於2024年12月13日擬備，所根據的
資料為攝於2024年8月23日的實地照片

PLAN PREPARED ON 13.12.2024
BASED ON SITE PHOTOS
TAKEN ON 23.8.2024

實地照片 SITE PHOTOS

提交發展藍圖以作准許的分層樓宇及社會福利設施用途
全灣汀九全灣內地段第5號及丈量約份第399約地段第429號
SUBMISSION OF LAYOUT PLAN FOR PERMITTED 'FLAT'
AND 'SOCIAL WELFARE FACILITY' USES
TSUEN WAN INLAND LOT 5 AND LOT 429 IN D.D. 399
TING KAU, TSUEN WAN

規劃署
PLANNING
DEPARTMENT



參考編號
REFERENCE No.
A/TWW/130

圖 PLAN
A-6