

Red Region I.F.A. = 199.74m<sup>2</sup>

[illegible]

榮創工程顧問有限公司  
DEAR WING ENGINEERING  
CONSULTANT COMPANY  
LIMITED

九龍大角咀必發道138號恆昌中心3樓4:  
FLAT 4, 3/F, HANG CHONG CENTRE,  
138 BEDFORD ROAD, TAI KOK TSUI,  
KOWLOON.  
TEL : 3755 3180 FAX: 3755 3135  
E-MAIL : info@dearwing.com.hk

PROJECT NAME:	
---------------	--

Proposed  
Neighborhood  
Elderly Centre

PROJECT ADDRESS:

Portion of Level 2,  
Greenview Court Shopping Centre  
Nos. 644-654 Castle Peak Road,  
Tsuen Wan, New Territories

Date of submission :

Scale : ~~1 : 250 (A3)~~

Design By : Wong Chi Wing

Drawn By : Wong Man Kin


DWG. NO. : 202012001


**IMPORTANT :**  
This drawing is protected by copyright law. Unauthorized reproduction or distribution of this drawing or any portion of it, may result in civil and criminal penalties, and will be prosecuted to the maximum extent possible under law. All drawings are for reference only. Contractors shall verify for themselves on site before commencement of execution.

參考編號  
REFERENCE No.  
A/TW/531

繪圖  
DRAWING  
A-1


(來源：附錄 I)  
(Source: Appendix I)

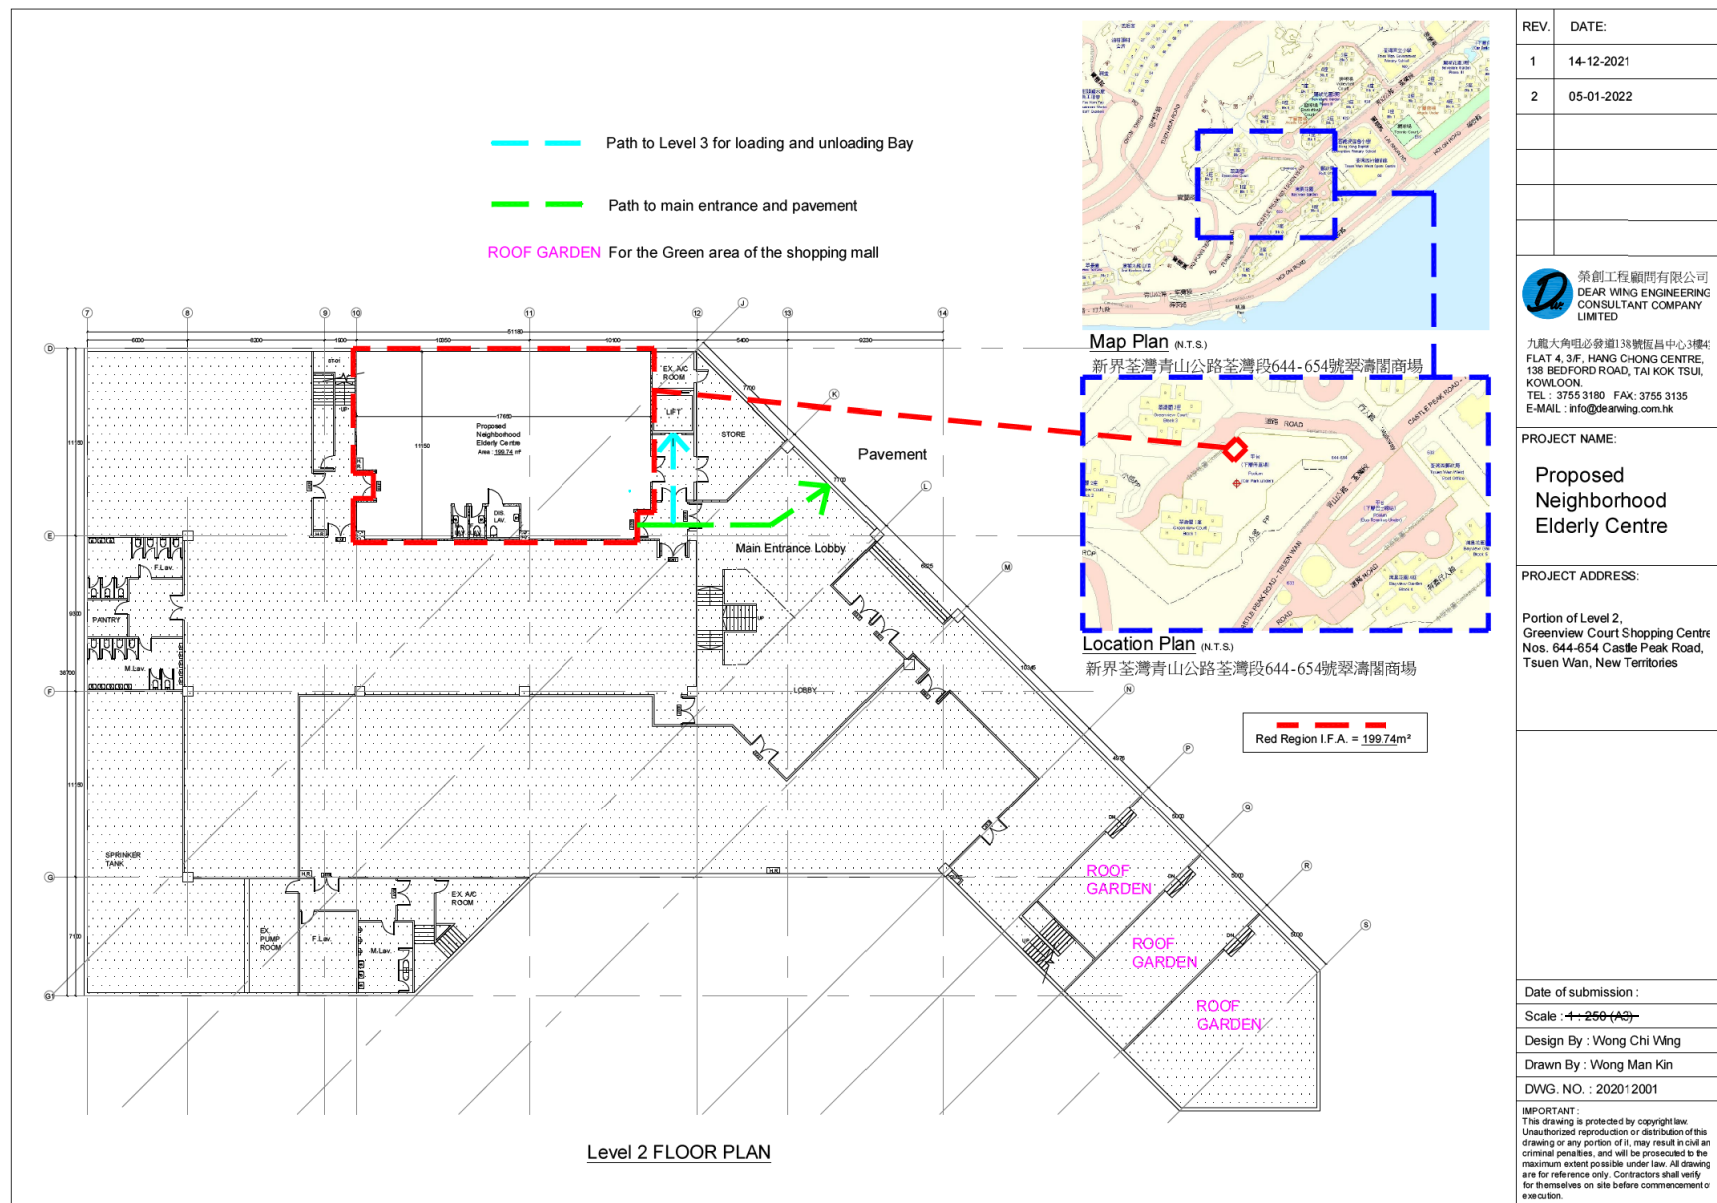

REV.	DATE:
1	14-12-2021
2	05-01-2022
 榮創工程顧問有限公司 DEAR WING ENGINEERING CONSULTANT COMPANY LIMITED	
九龍大角咀必發道138號恒昌中心3樓4 FLAT 4, 3/F, HANG CHONG CENTRE, 138 BEDFORD ROAD, TAI KOK TSUI, KOWLOON. TEL : 3755 3180 FAX: 3755 3135 E-MAIL : info@dearwing.com.hk	
PROJECT NAME:	
Proposed Neighborhood Elderly Centre	
PROJECT ADDRESS:	
Portion of Level 2, Greenview Court Shopping Centre Nos. 644-654 Castle Peak Road, Tsuen Wan, New Territories	
Date of submission :	
Scale : <del>1:250 (A2)</del>	
Design By : Wong Chi Wing	
Drawn By : Wong Man Kin	
DWG. NO. : 202012001	
IMPORTANT: This drawing is protected by copyright law. Unauthorized reproduction or distribution of this drawing or any portion of it, may result in civil or criminal penalties, and will be prosecuted to the maximum extent possible under law. All drawings are for reference only. Contractors shall verify for themselves on site before commencement of execution.	

參考編號 REFERENCE No. A/TW/531	繪圖 DRAWING A - 2
-----------------------------------	------------------------

(來源：附錄 1a)  
(Source : Appendix 1a)

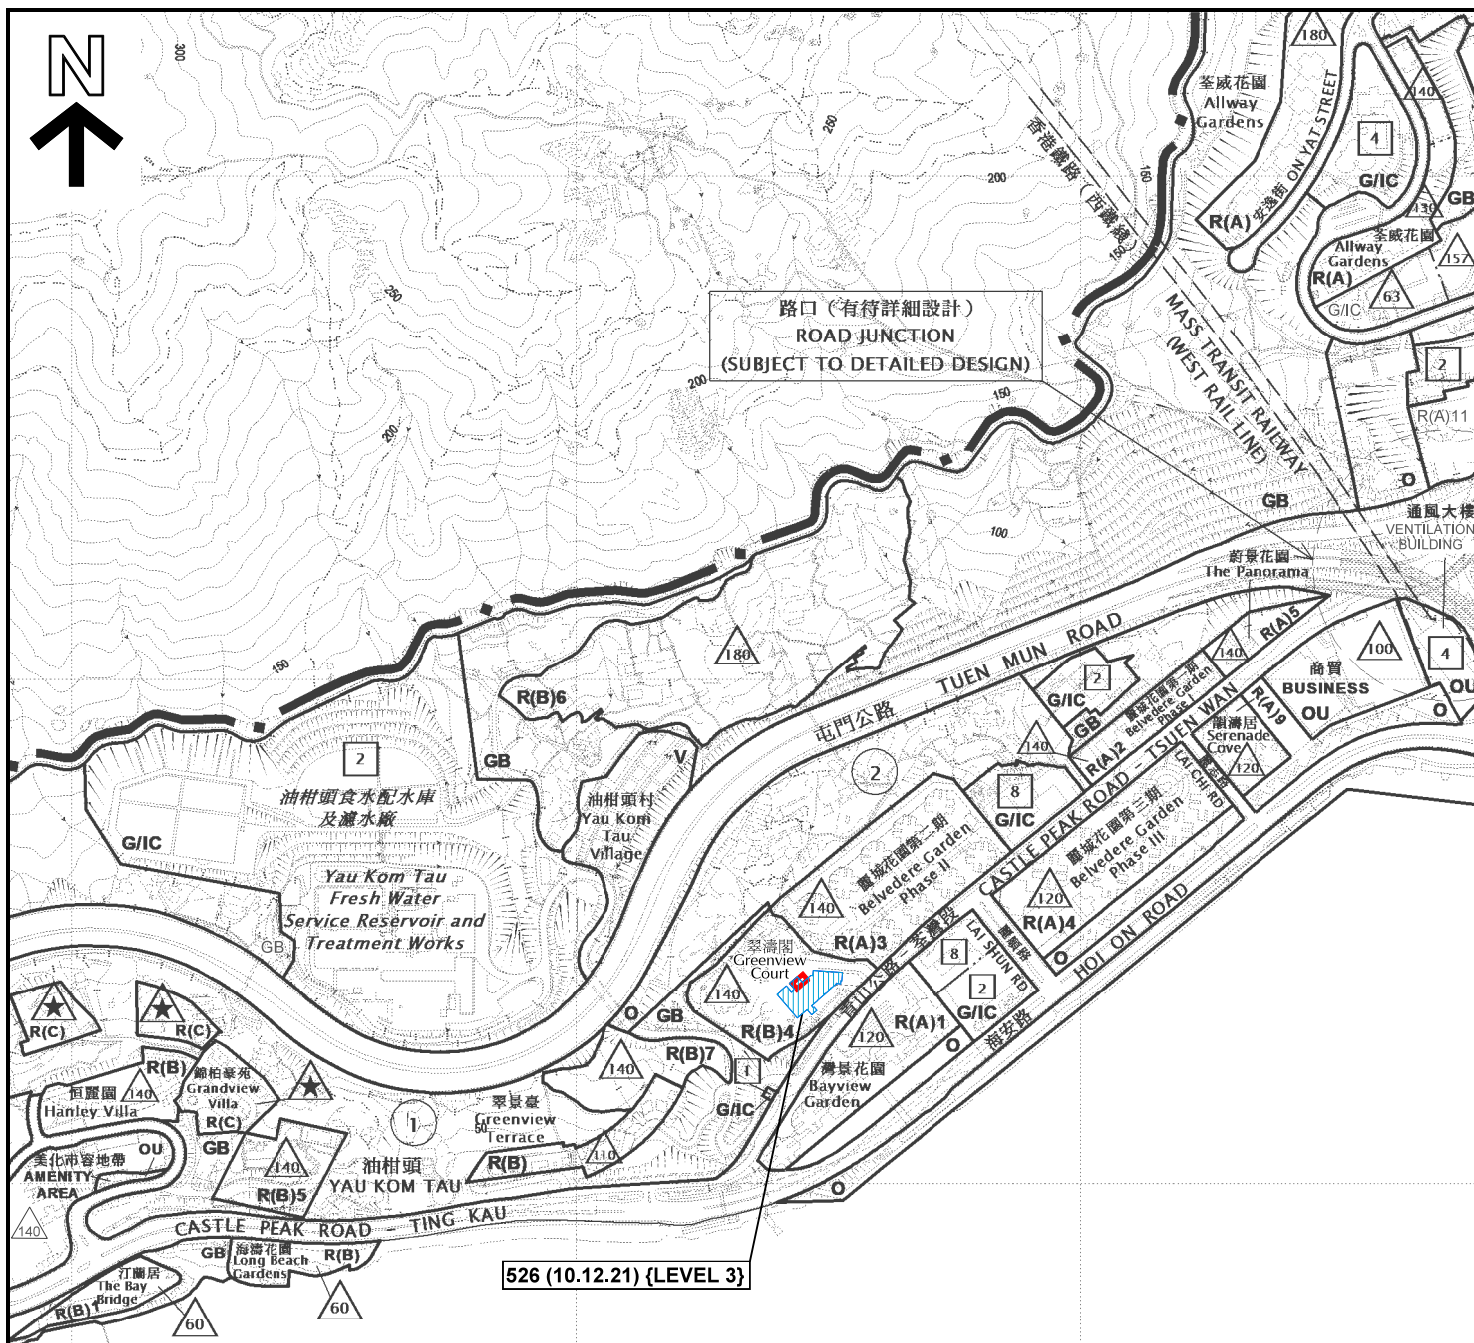


# 圖例 LEGEND

- 申請處所 (界線只作識別用)  
APPLICATION PREMISES  
(BOUNDARY FOR IDENTIFICATION  
PURPOSE ONLY)
- 526 (10.12.21)  
會議日期  
DATE OF MEETING
- 申請編號  
APPLICATION NUMBER

## 位置圖 LOCATION PLAN

擬議社會福利設施 (長者鄰舍中心)  
荃灣青山公路荃灣段644-654號翠濤閣商場二樓 (部分)  
PROPOSED SOCIAL WELFARE FACILITY  
(NEIGHBOURHOOD ELDERLY CENTRE)  
PORTION OF LEVEL 2, GREENVIEW COURT SHOPPING CENTRE  
644-654 CASTLE PEAK ROAD-TSUEN WAN, TSUEN WAN

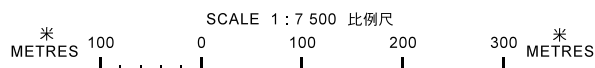

規劃署  
PLANNING  
DEPARTMENT



參考編號  
REFERENCE No.  
A/TW/531

圖 PLAN  
A-1

本摘要圖於2022年1月27日擬備，  
所根據的資料為於2021年2月26日  
展示的分區計劃大綱圖編號S/TW/34

EXTRACT PLAN PREPARED ON 27.1.2022  
BASED ON OUTLINE ZONING PLAN No.  
S/TW/34 EXHIBITED ON 26.2.2021









#### 圖例 LEGEND



申請處所 (界線只作識別用)  
APPLICATION PREMISES (BOUNDARY  
FOR IDENTIFICATION PURPOSE ONLY)

#### 實地照片 SITE PHOTO

本圖於2022年1月27日擬備，所根據的  
資料為攝於2022年1月11日的實地照片

PLAN PREPARED ON 27.1.2022  
BASED ON SITE PHOTOS TAKEN  
ON 11.1.2022

擬議社會福利設施 (長者鄰舍中心)  
荃灣青山公路荃灣段644-654號翠濶閣商場二樓 (部分)  
PROPOSED SOCIAL WELFARE FACILITY  
(NEIGHBOURHOOD ELDERLY CENTRE)  
PORTION OF LEVEL 2, GREENVIEW COURT SHOPPING CENTRE  
644-654 CASTLE PEAK ROAD-TSUEN WAN, TSUEN WAN

規劃署  
PLANNING  
DEPARTMENT



參考編號  
REFERENCE No.  
A/TW/531

圖 PLAN  
A-3





#### 圖例 LEGEND



申請處所 (界線只作識別用)  
APPLICATION PREMISES (BOUNDARY  
FOR IDENTIFICATION PURPOSE ONLY)

本圖於2022年1月25日擬備，所根據的  
資料為攝於2022年1月11日的實地照片

PLAN PREPARED ON 25.1.2022  
BASED ON SITE PHOTOS TAKEN  
ON 11.1.2022

#### 實地照片 SITE PHOTO

擬議社會福利設施 (長者鄰舍中心)  
荃灣青山公路荃灣段644-654號翠濶閣商場二樓 (部分)  
PROPOSED SOCIAL WELFARE FACILITY  
(NEIGHBOURHOOD ELDERLY CENTRE)  
PORTION OF LEVEL 2, GREENVIEW COURT SHOPPING CENTRE  
644-654 CASTLE PEAK ROAD-TSUN WAN, TSUN WAN

規劃署  
PLANNING  
DEPARTMENT



參考編號  
REFERENCE No.  
A/TW/531

圖 PLAN  
A-4