


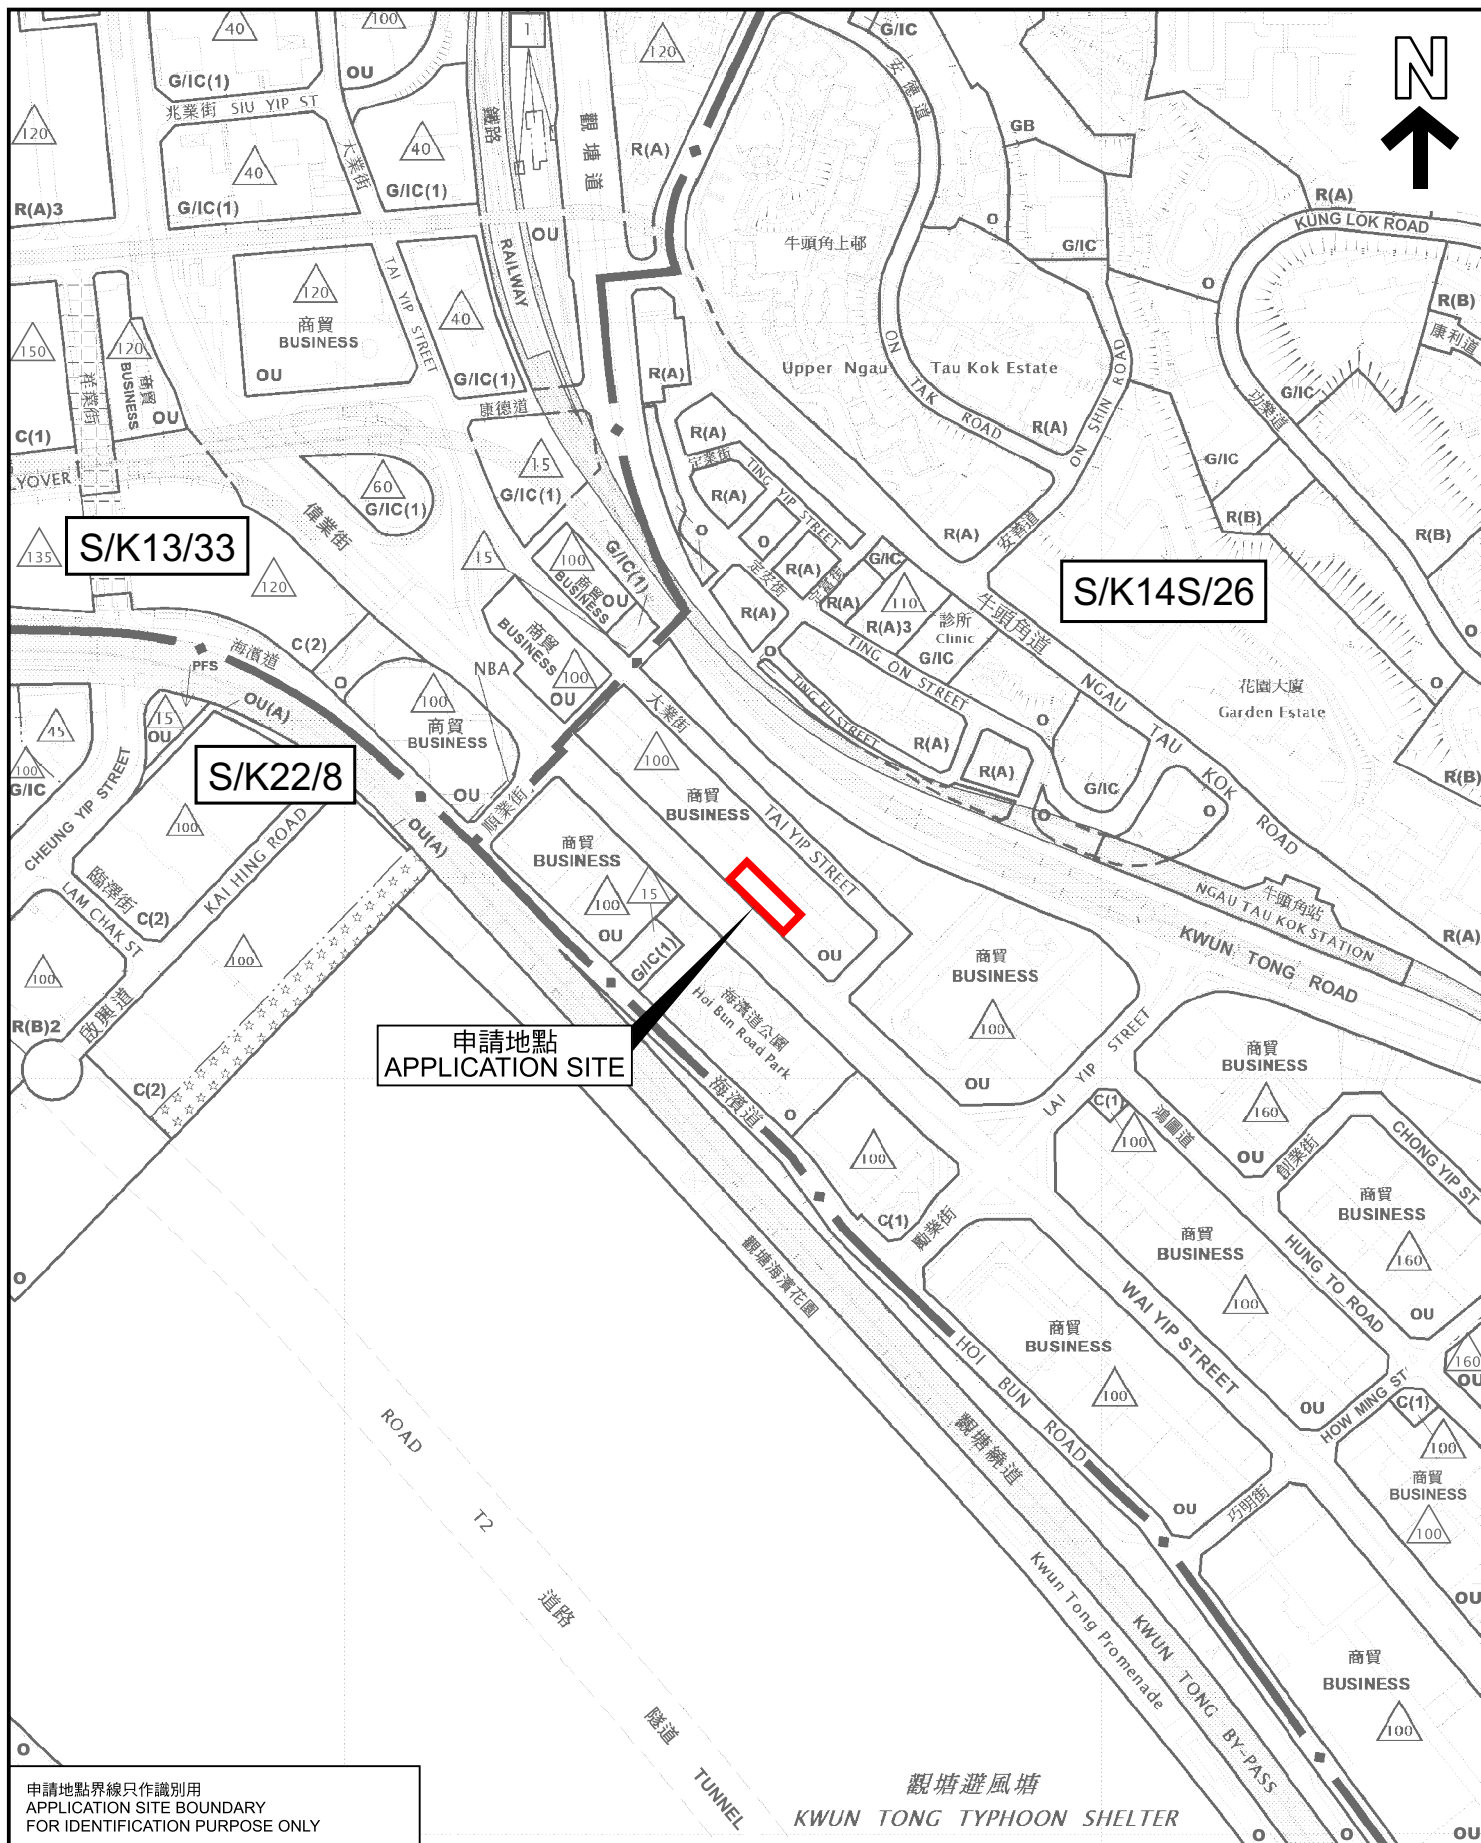

申請地點界線只作識別用
APPLICATION SITE BOUNDARY
FOR IDENTIFICATION PURPOSE ONLY

位置圖 LOCATION PLAN

把申請地點由「其他指定用途」註明「商貿」地帶改劃為
「其他指定用途」註明「護理安老院和酒店」地帶
及修訂適用於申請地點土地用途地帶的《註釋》

九龍觀塘偉業街107-109號
TO REZONE THE APPLICATION SITE FROM "OTHER SPECIFIED USES"
ANNOTATED "BUSINESS" TO "OTHER SPECIFIED USES" ANNOTATED
"RESIDENTIAL CARE HOME FOR THE ELDERLY AND HOTEL"
AND AMEND THE NOTES OF THE ZONE APPLICABLE TO THE SITE
107-109 WAI YIP STREET, KWUN TONG, KOWLOON

SCALE 1 : 5 000 比例尺

米 100 0 100 200 米
METRES

規劃署
PLANNING
DEPARTMENT



參考編號
REFERENCE No.
Y/K14S/4

圖 PLAN
Z - 1

本摘要圖於2025年4月1日擬備，所根據的資料為
於2025年3月21日展示的分區計劃大綱圖編號S/K13/33，
於2024年7月16日核准的分區計劃大綱圖編號S/K14S/26和
於2022年10月18日核准的分區計劃大綱圖編號S/K22/8
EXTRACT PLAN PREPARED ON 1.4.2025
BASED ON OUTLINE ZONING PLANS No.
S/K13/33 EXHIBITED ON 21.3.2025,
S/K14S/26 APPROVED ON 16.7.2024 AND
S/K22/8 APPROVED ON 18.10.2022