


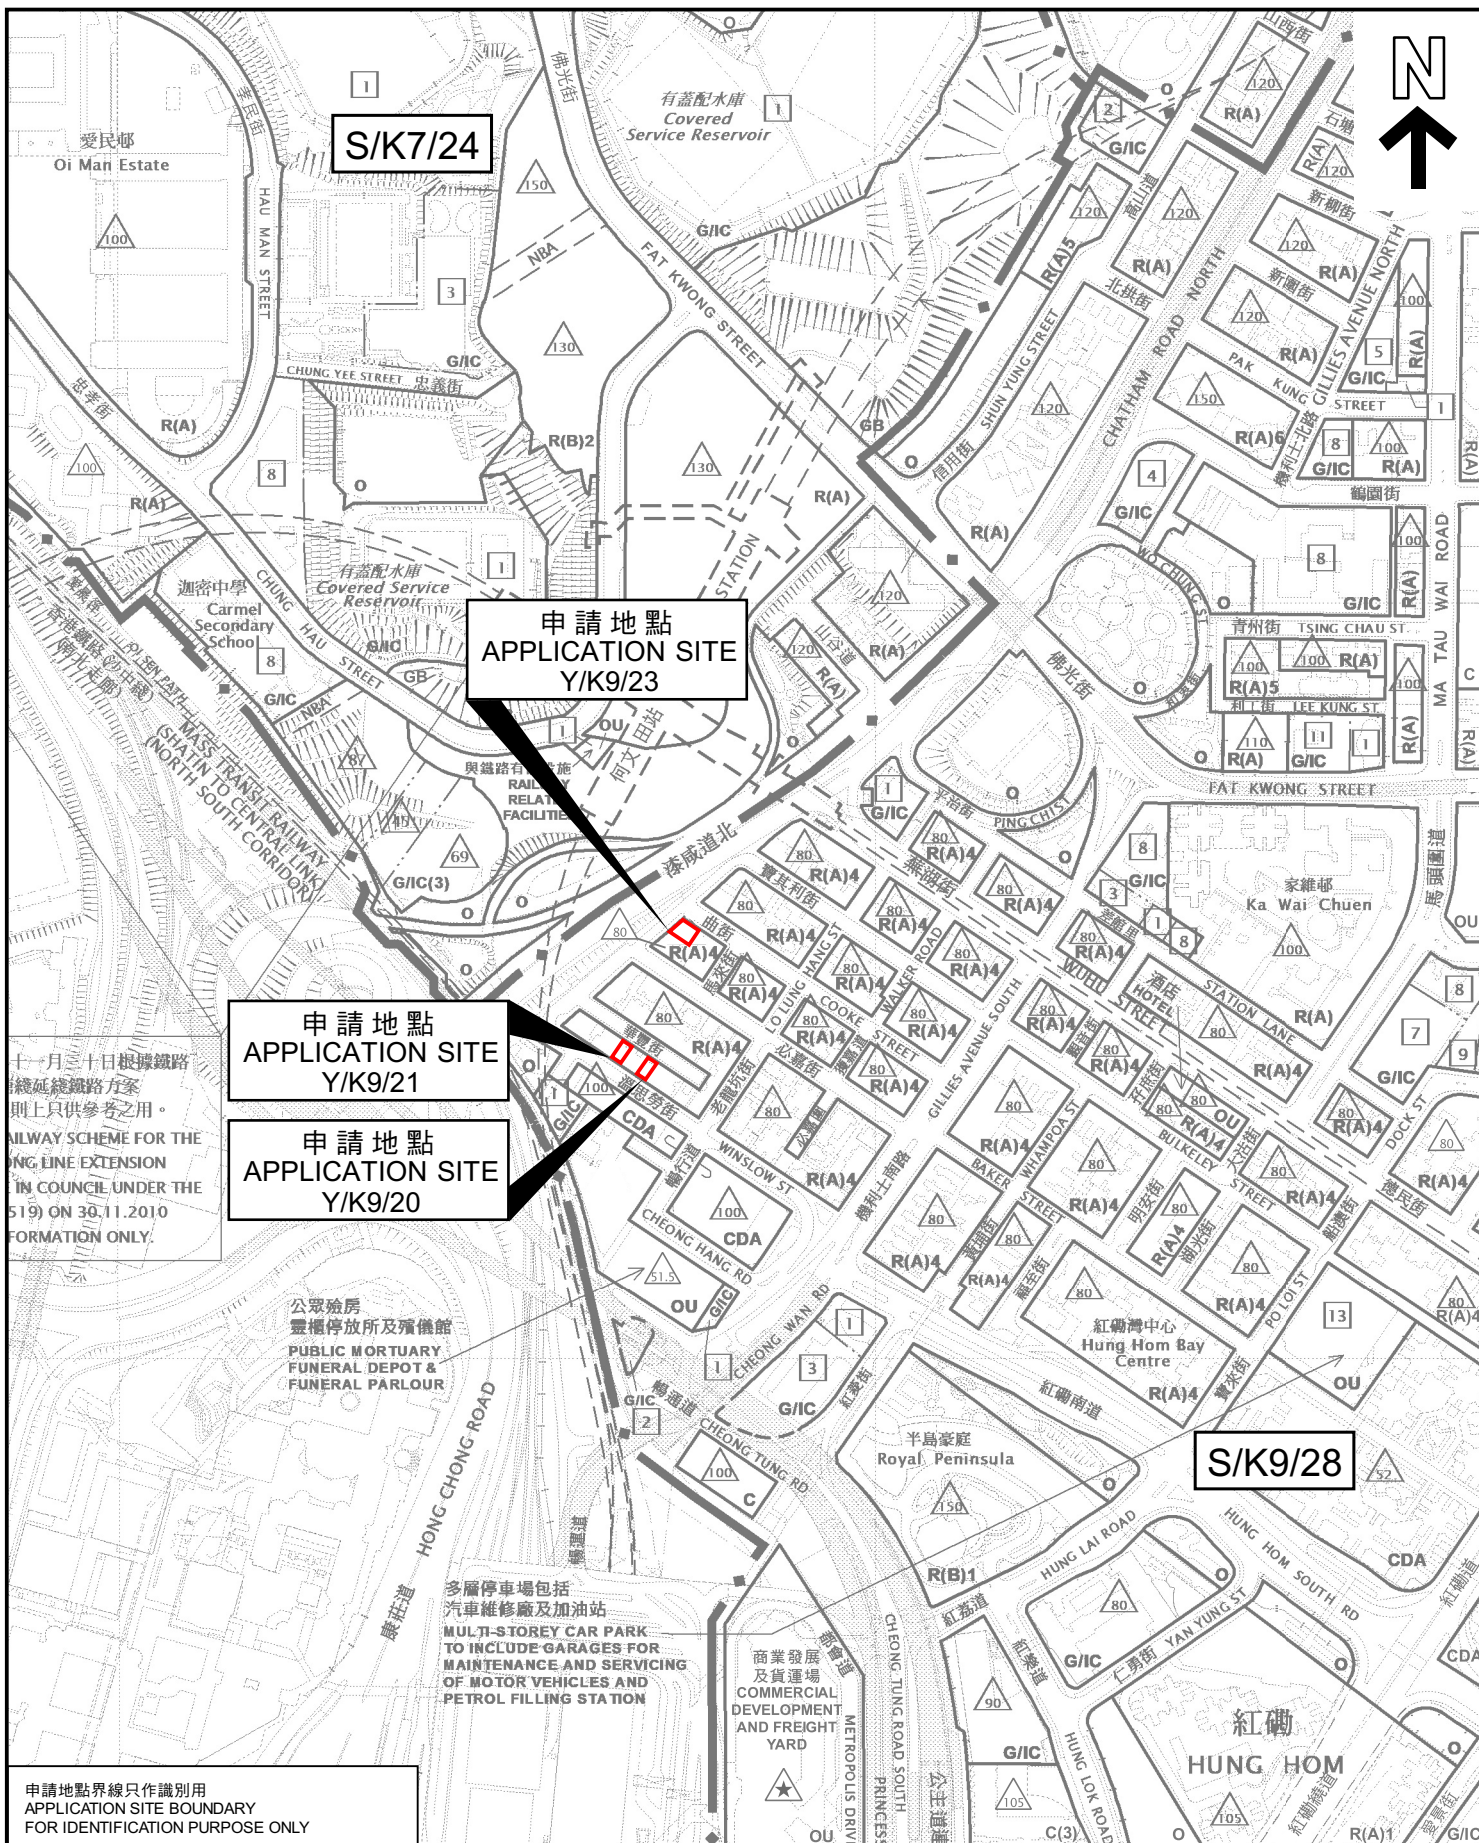

申請地點界線只作識別用
APPLICATION SITE BOUNDARY
FOR IDENTIFICATION PURPOSE ONLY

本摘要圖於2022年8月9日擬備，
所根據的資料為：
於2015年9月8日核准的分區計劃大綱圖編號
S/K7/24，以及於2022年5月31日核准的分區
計劃大綱圖編號S/K9/28

EXTRACT PLAN PREPARED ON 9.8.2022
BASED ON OUTLINE ZONING PLANS No.
S/K7/24 APPROVED ON 8.9.2015 AND
S/K9/28 APPROVED ON 31.5.2022

位置圖 LOCATON PLAN

把申請地點由「住宅(甲類)4」地帶改劃為「住宅(甲類)7」地帶
Y/K9/20-九龍紅磡溫思勞街21及23號紅磡內地段第239號F分段及第239號餘段；
Y/K9/21-九龍紅磡溫思勞街11A及15號紅磡內地段第240號A分段餘段、
第241號C分段餘段及第241號餘段；
Y/K9/23-九龍紅磡漆咸道北244-248號及曲街2A-2B號紅磡內地段第266號餘段
TO REZONE THE APPLICATION SITE FROM "RESIDENTIAL (GROUP A) 4" TO "RESIDENTIAL (GROUP A) 7"
Y/K9/20 - HUNG HOM INLAND LOTS 239 S.F AND 239 RP, 21 AND 23 WINSLOW STREET, HUNG HOM, KOWLOON;
Y/K9/21 - HUNG HOM INLAND LOTS 240 S.A RP, 241 S.C RP AND 241 RP, 11A AND 15 WINSLOW STREET, HUNG HOM, KOWLOON;
Y/K9/23 - HUNG HOM INLAND LOT 266 RP, 244-248 CHATHAM ROAD NORTH AND 2A-2B COOKE STREET, HUNG HOM, KOWLOON

SCALE 1:5 000 比例尺

米 100 0 100 200 米
METRES

規劃署
PLANNING
DEPARTMENT



參考編號
REFERENCE No.
Y/K9/20, 21 & 23

圖 PLAN
Z - 1