

Project:

Section 16 Planning Application for Temporary Open Storage of Construction Materials and Machineries and Storage of Tools and Parts with Ancillary Site Office for a Period of 3 Years at Various Lots in D.D. 124, Ping Shan, Yuen Long, New Territories
(Renewal of Planning Approval under Planning Application No. A/HSK/96)

Title:

The Location Plan

Figure:
1

Scale:
Not to Scale

Date:
Jul 2021




Ref.: ADCL/PLG-10230-R001/P001

(摘錄自申請人於 4. 8. 2021 呈交的申請書)
(Extract from Applicant's
Submission of 4.8.2021)

參考編號
REFERENCE No.
A/HSK/330

繪圖 DRAWING
A-1

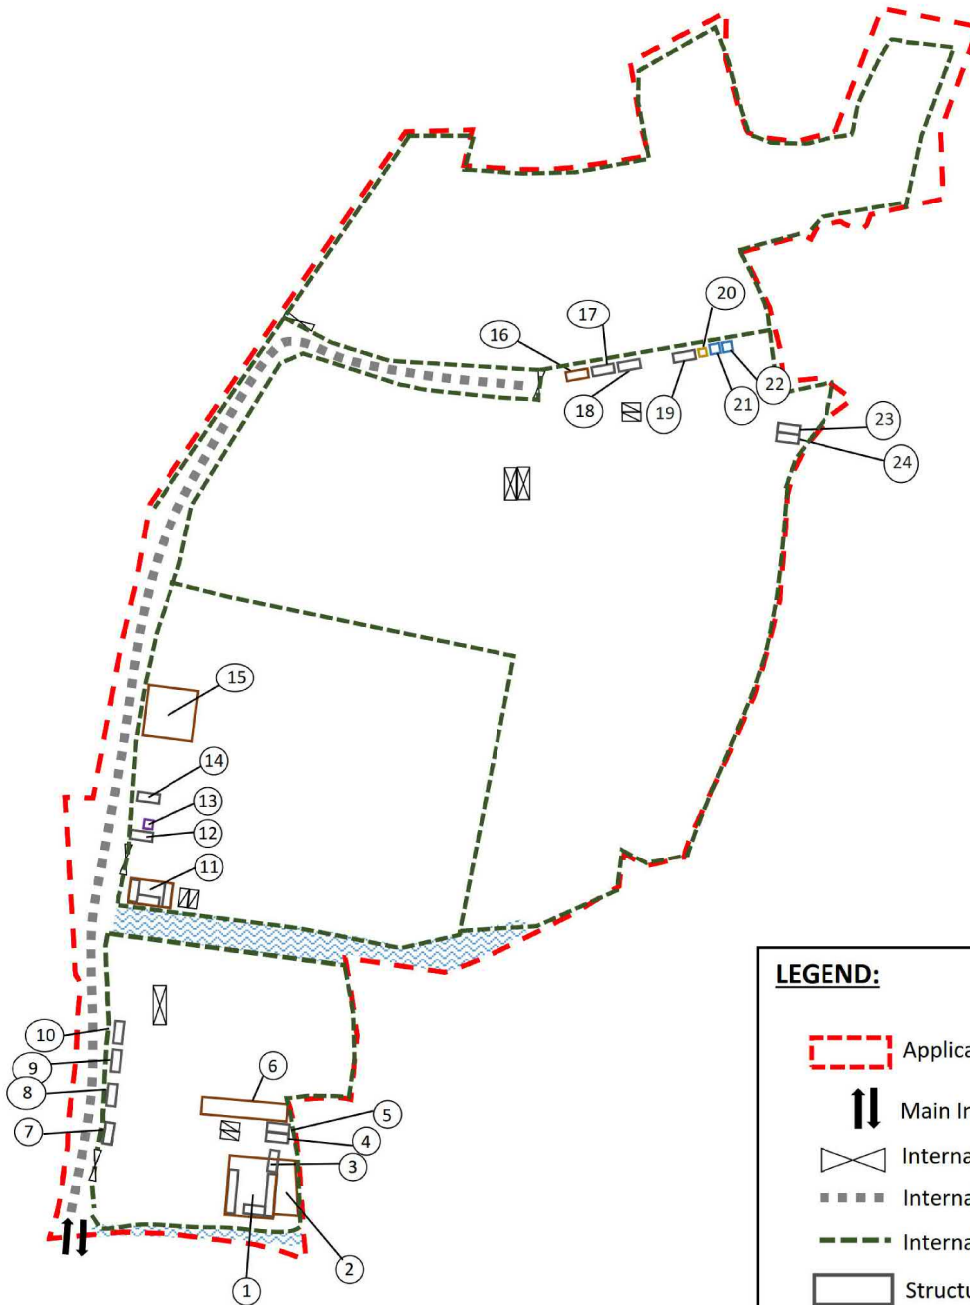

LEGEND: (For Identification Only)

- Application Site
- Main Ingress/Egress (17m Wide)
- Internal Ingress/Egress (10m Wide)
- Internal Vehicular Access (10m Wide)
- Internal Fencing (2m High)
- Structures
- Shelter
- Electricity Room
- Guard Room
- Portable Toilet
- Parking Space (Private Car)
- U/L Bay (HGV)

Project:

Section 16 Planning Application for Temporary Open Storage of Construction Materials and Machineries and Storage of Tools and Parts with Ancillary Site Office for a Period of 3 Years at Various Lots in D.D. 124, Ping Shan, Yuen Long, New Territories (Renewal of Planning Approval under Planning Application No. A/HSK/96)

Title:

Indicative Layout Plan

Ref.: ADCL/PLG-10230-R001/F004

Figure:

4

Scale:

Not to Scale

Date:

Jul 2021





AIKON DEVELOPMENT CONSULTANCY LTD.

(摘錄自申請人於 4.8.2021 呈交的申請書)
(Extract from Applicant's
Submission of 4.8.2021)

參考編號
REFERENCE No.
A/HSK/330

繪圖 DRAWING
A-2

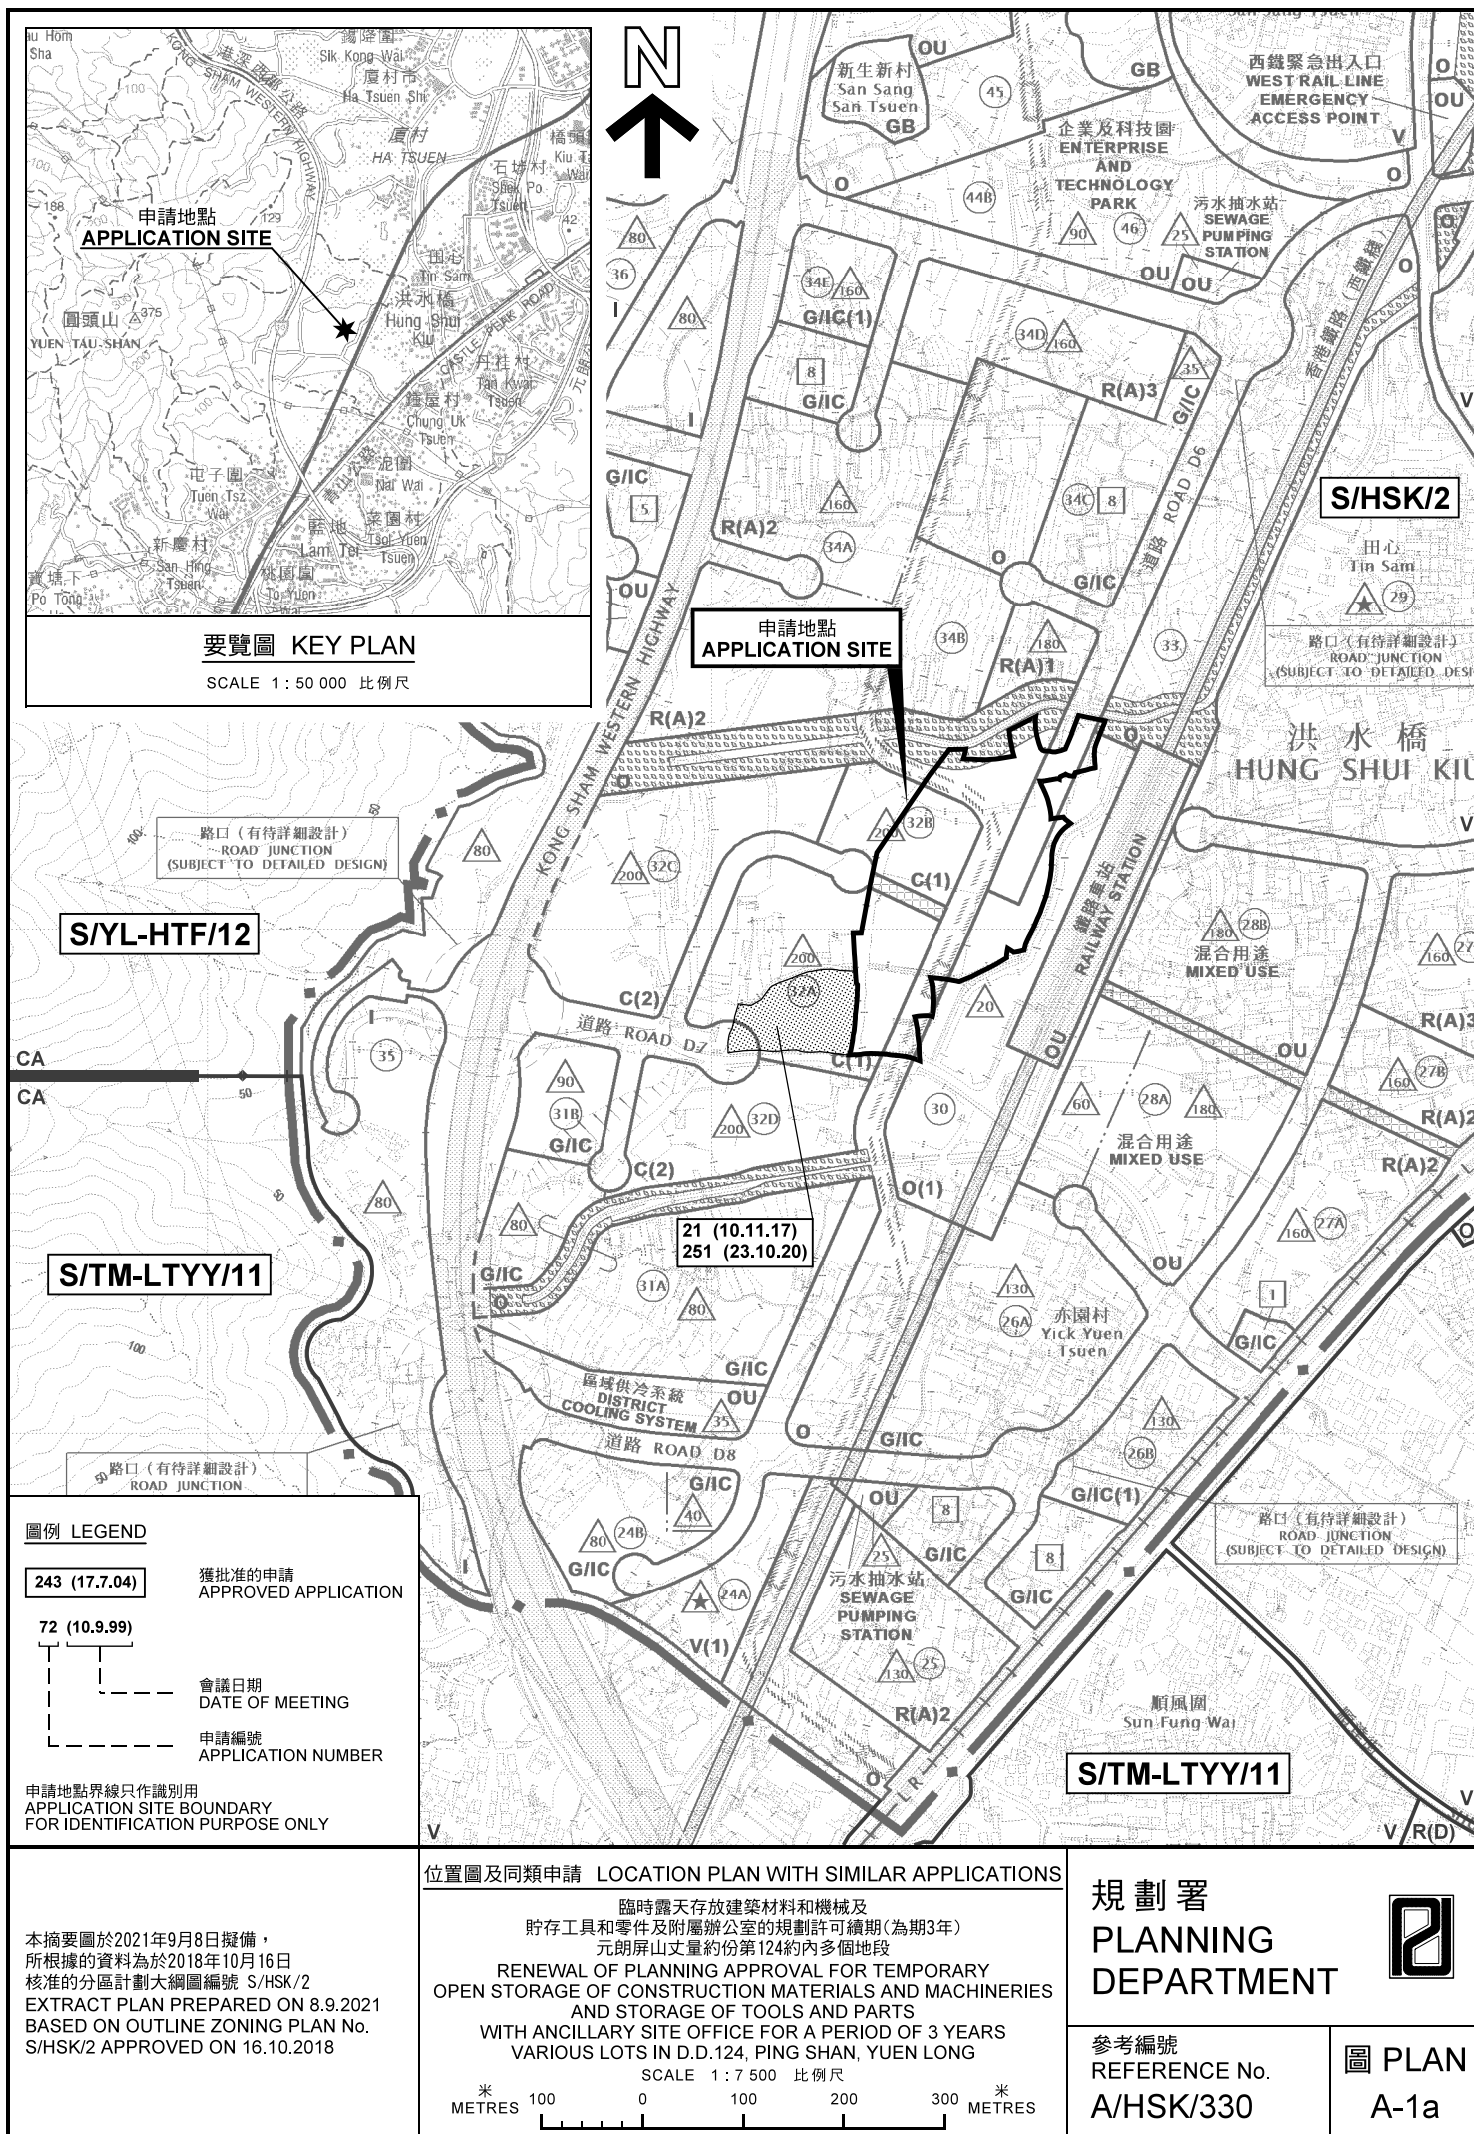

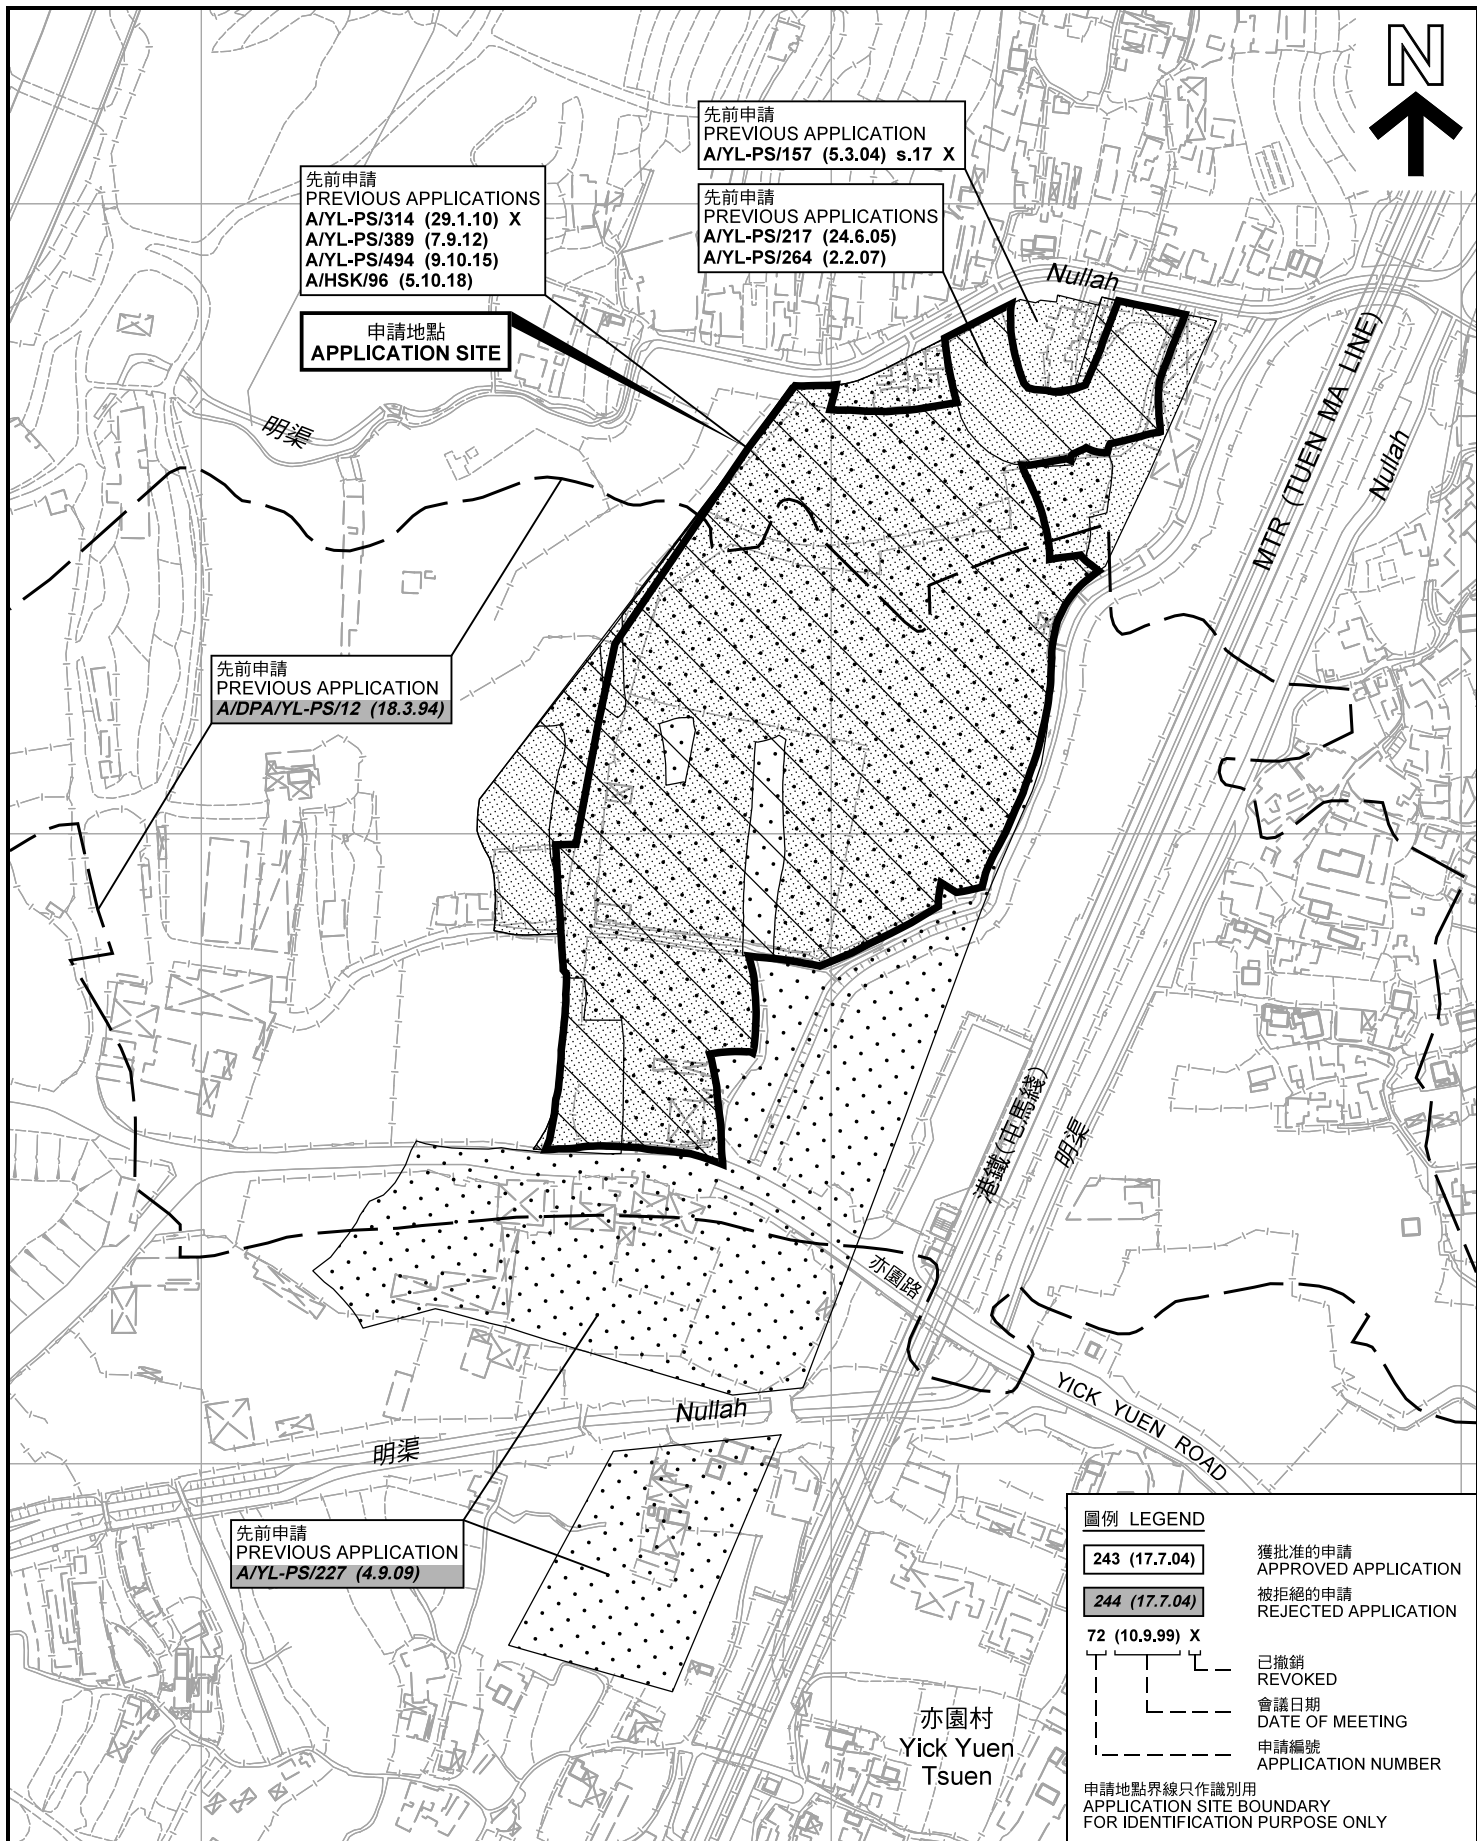

先前申請圖 PREVIOUS APPLICATIONS PLAN

臨時露天存放建築材料和機械及
貯存工具和零件及附屬辦公室的規劃許可續期(為期3年)
元朗屏山丈量約份第124約內多個地段
RENEWAL OF PLANNING APPROVAL FOR TEMPORARY
OPEN STORAGE OF CONSTRUCTION MATERIALS AND MACHINERIES
AND STORAGE OF TOOLS AND PARTS
WITH ANCILLARY SITE OFFICE FOR A PERIOD OF 3 YEARS
VARIOUS LOTS IN D.D.124, PING SHAN, YUEN LONG
SCALE 1 : 3 000 比例尺

米 50 0 50 100 米
METRES


規劃署
PLANNING
DEPARTMENT



參考編號
REFERENCE No.
A/HSK/330

圖 PLAN
A-1b

本摘要圖於2021年9月8日擬備，所根據的
資料為測量圖編號 6-NW-11D、12C、16B 及 17A
EXTRACT PLAN PREPARED ON 8.9.2021
BASED ON SURVEY SHEETS No.
6-NW-11D, 12C, 16B & 17A

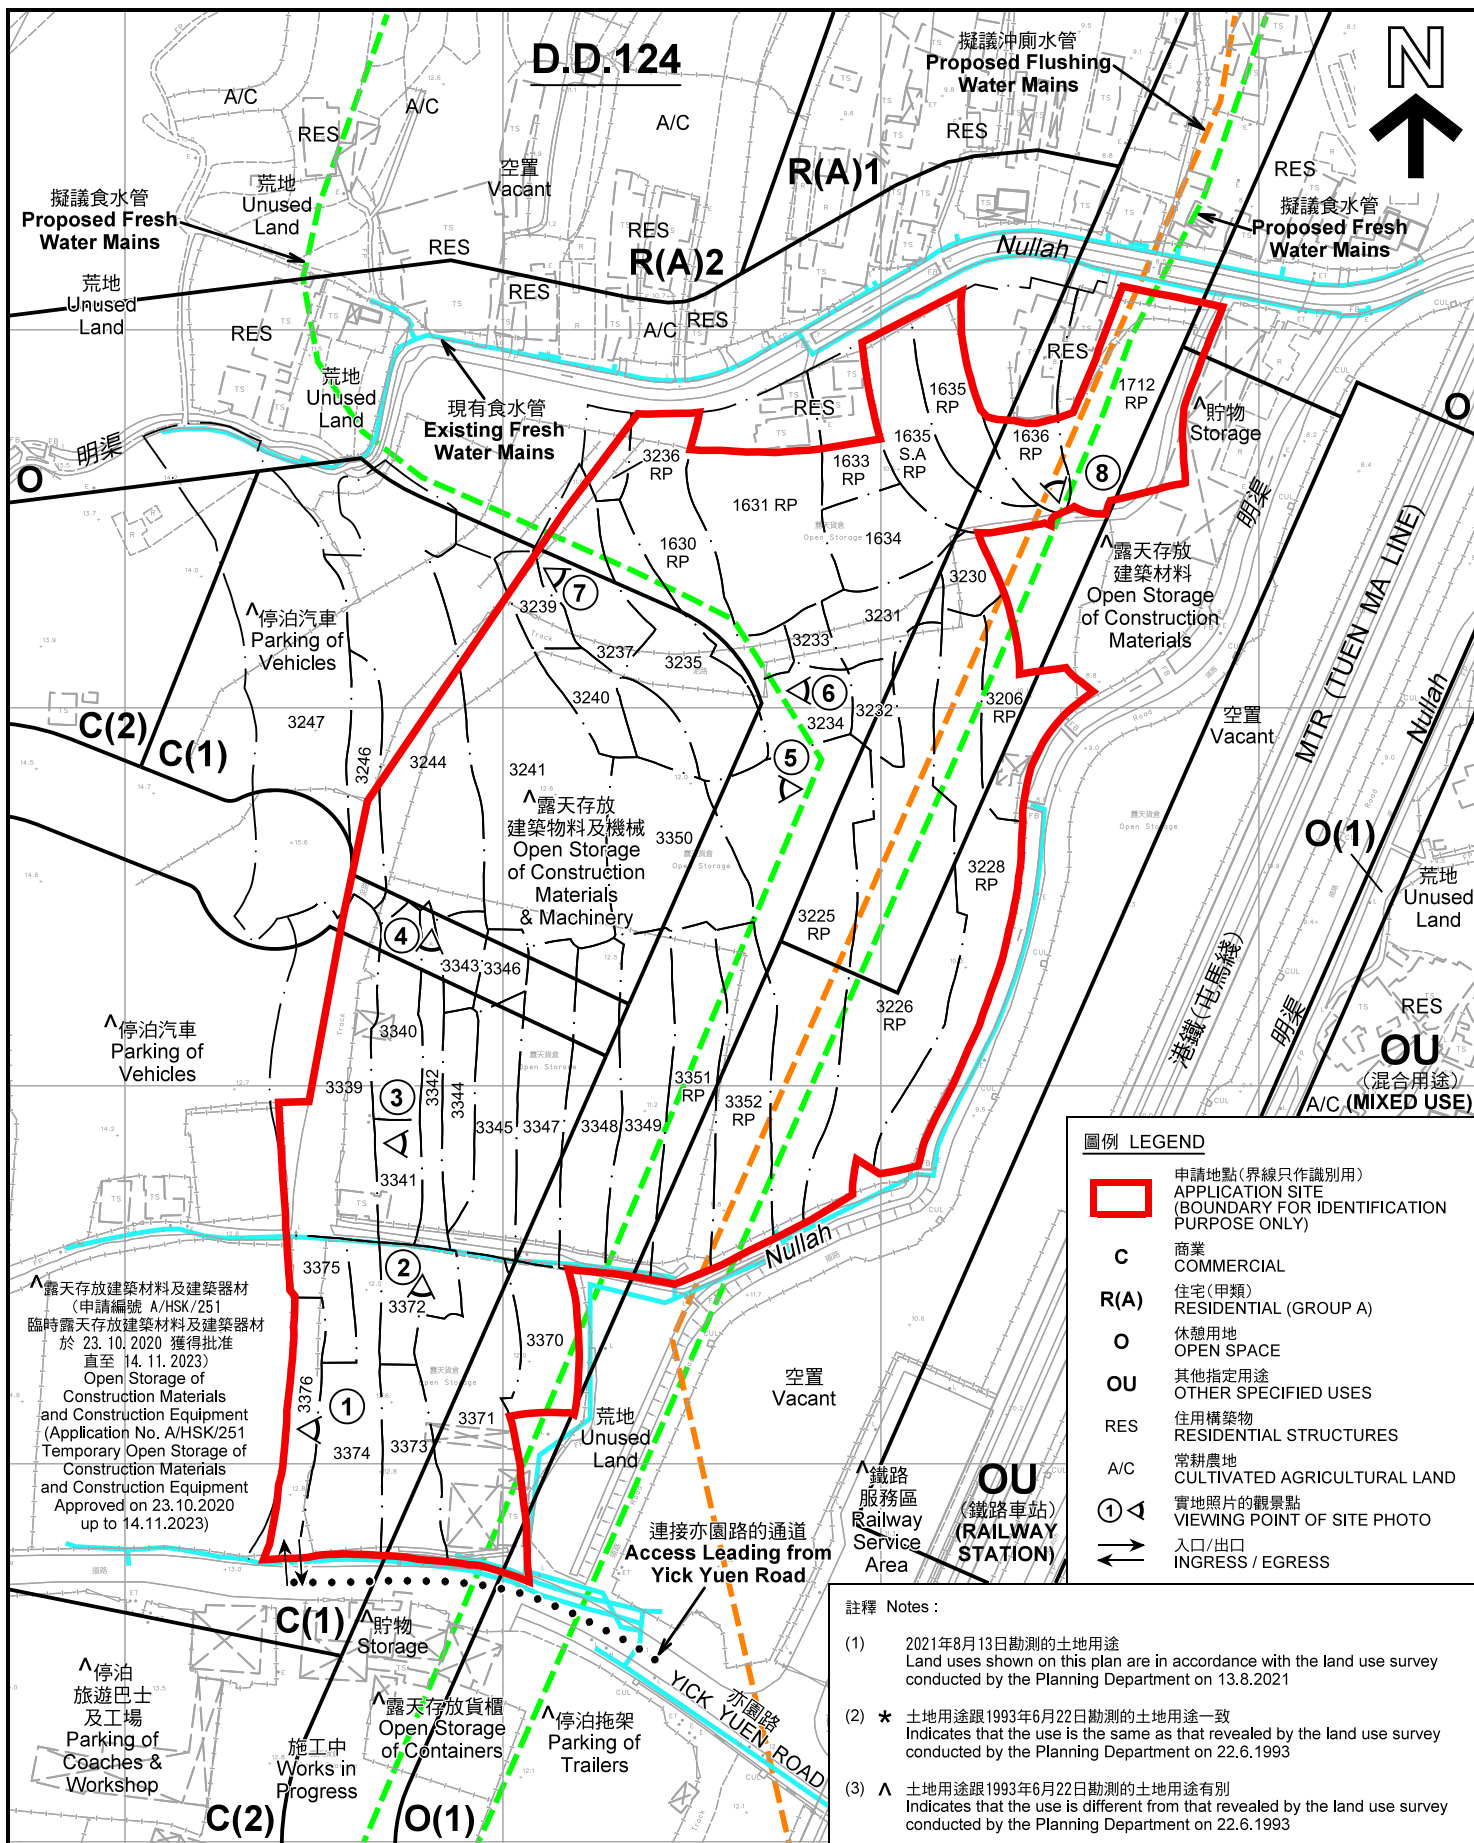

平面圖 SITE PLAN

臨時露天存放建築材料和機械及
貯存工具和零件及附屬辦公室的規劃許可續期(為期3年)
元朗屏山丈量約份第124約內多個地段

RENEWAL OF PLANNING APPROVAL FOR TEMPORARY
OPEN STORAGE OF CONSTRUCTION MATERIALS AND MACHINERIES
AND STORAGE OF TOOLS AND PARTS
WITH ANCILLARY SITE OFFICE FOR A PERIOD OF 3 YEARS
VARIOUS LOTS IN D.D.124, PING SHAN, YUEN LONG

SCALE 1 : 2 000 比例尺

米 20 0 20 40 60 80 100 米
METRES

本摘要圖於2021年9月10日擬備, 所根據的
資料為測量圖編號 6-NW-12C 及 6-NW-17A
EXTRACT PLAN PREPARED ON 10.9.2021
BASED ON SURVEY SHEETS No.
6-NW-12C & 6-NW-17A

規劃署
PLANNING
DEPARTMENT



參考編號
REFERENCE No.
A/HSK/330

圖 PLAN
A-2



圖例 LEGEND



申請地點(界線只作識別用)
APPLICATION SITE
(BOUNDARY FOR IDENTIFICATION
PURPOSE ONLY)

本摘要圖於2021年9月9日擬備，所根據
的資料為地政總署於2021年1月19日拍得
的航攝照片編號 E131684C
EXTRACT PLAN PREPARED ON 9.9.2021
BASED ON AERIAL PHOTO No.
E131684C TAKEN ON 19.1.2021
BY LANDS DEPARTMENT

航攝照片 AERIAL PHOTO

臨時露天存放建築材料和機械及
貯存工具和零件及附屬辦公室的規劃許可續期(為期3年)
元朗屏山丈量約份第124約內多個地段
RENEWAL OF PLANNING APPROVAL FOR TEMPORARY
OPEN STORAGE OF CONSTRUCTION MATERIALS AND MACHINERIES
AND STORAGE OF TOOLS AND PARTS
WITH ANCILLARY SITE OFFICE FOR A PERIOD OF 3 YEARS
VARIOUS LOTS IN D.D.124, PING SHAN, YUEN LONG

規劃署
PLANNING
DEPARTMENT



參考編號
REFERENCE No.
A/HSK/330

圖 PLAN
A-3



實地照片 SITE PHOTOS

臨時露天存放建築材料和機械及
貯存工具和零件及附屬辦公室的規劃許可續期(為期3年)
元朗屏山丈量約份第124約內多個地段
RENEWAL OF PLANNING APPROVAL FOR TEMPORARY
OPEN STORAGE OF CONSTRUCTION MATERIALS AND MACHINERIES
AND STORAGE OF TOOLS AND PARTS
WITH ANCILLARY SITE OFFICE FOR A PERIOD OF 3 YEARS
VARIOUS LOTS IN D.D.124, PING SHAN, YUEN LONG

規劃署
PLANNING
DEPARTMENT



參考編號
REFERENCE No.
A/HSK/330

圖 PLAN
A-4a

本圖於2021年9月10日擬備，所根據的
資料為攝於2021年8月13日的實地照片
PLAN PREPARED ON 10.9.2021
BASED ON SITE PHOTOS TAKEN
ON 13.8.2021

5



6



7



8



實地照片 SITE PHOTOS

臨時露天存放建築材料和機械及
貯存工具和零件及附屬辦公室的規劃許可續期(為期3年)
元朗屏山丈量約份第124約內多個地段

RENEWAL OF PLANNING APPROVAL FOR TEMPORARY
OPEN STORAGE OF CONSTRUCTION MATERIALS AND MACHINERIES
AND STORAGE OF TOOLS AND PARTS
WITH ANCILLARY SITE OFFICE FOR A PERIOD OF 3 YEARS
VARIOUS LOTS IN D.D.124, PING SHAN, YUEN LONG

規 劃 署
PLANNING
DEPARTMENT



本圖於2021年9月9日擬備，所根據的
資料為攝於2021年8月13日的實地照片
PLAN PREPARED ON 9.9.2021
BASED ON SITE PHOTOS TAKEN
ON 13.8.2021

參考編號
REFERENCE No.
A/HSK/330

圖 PLAN
A-4b