


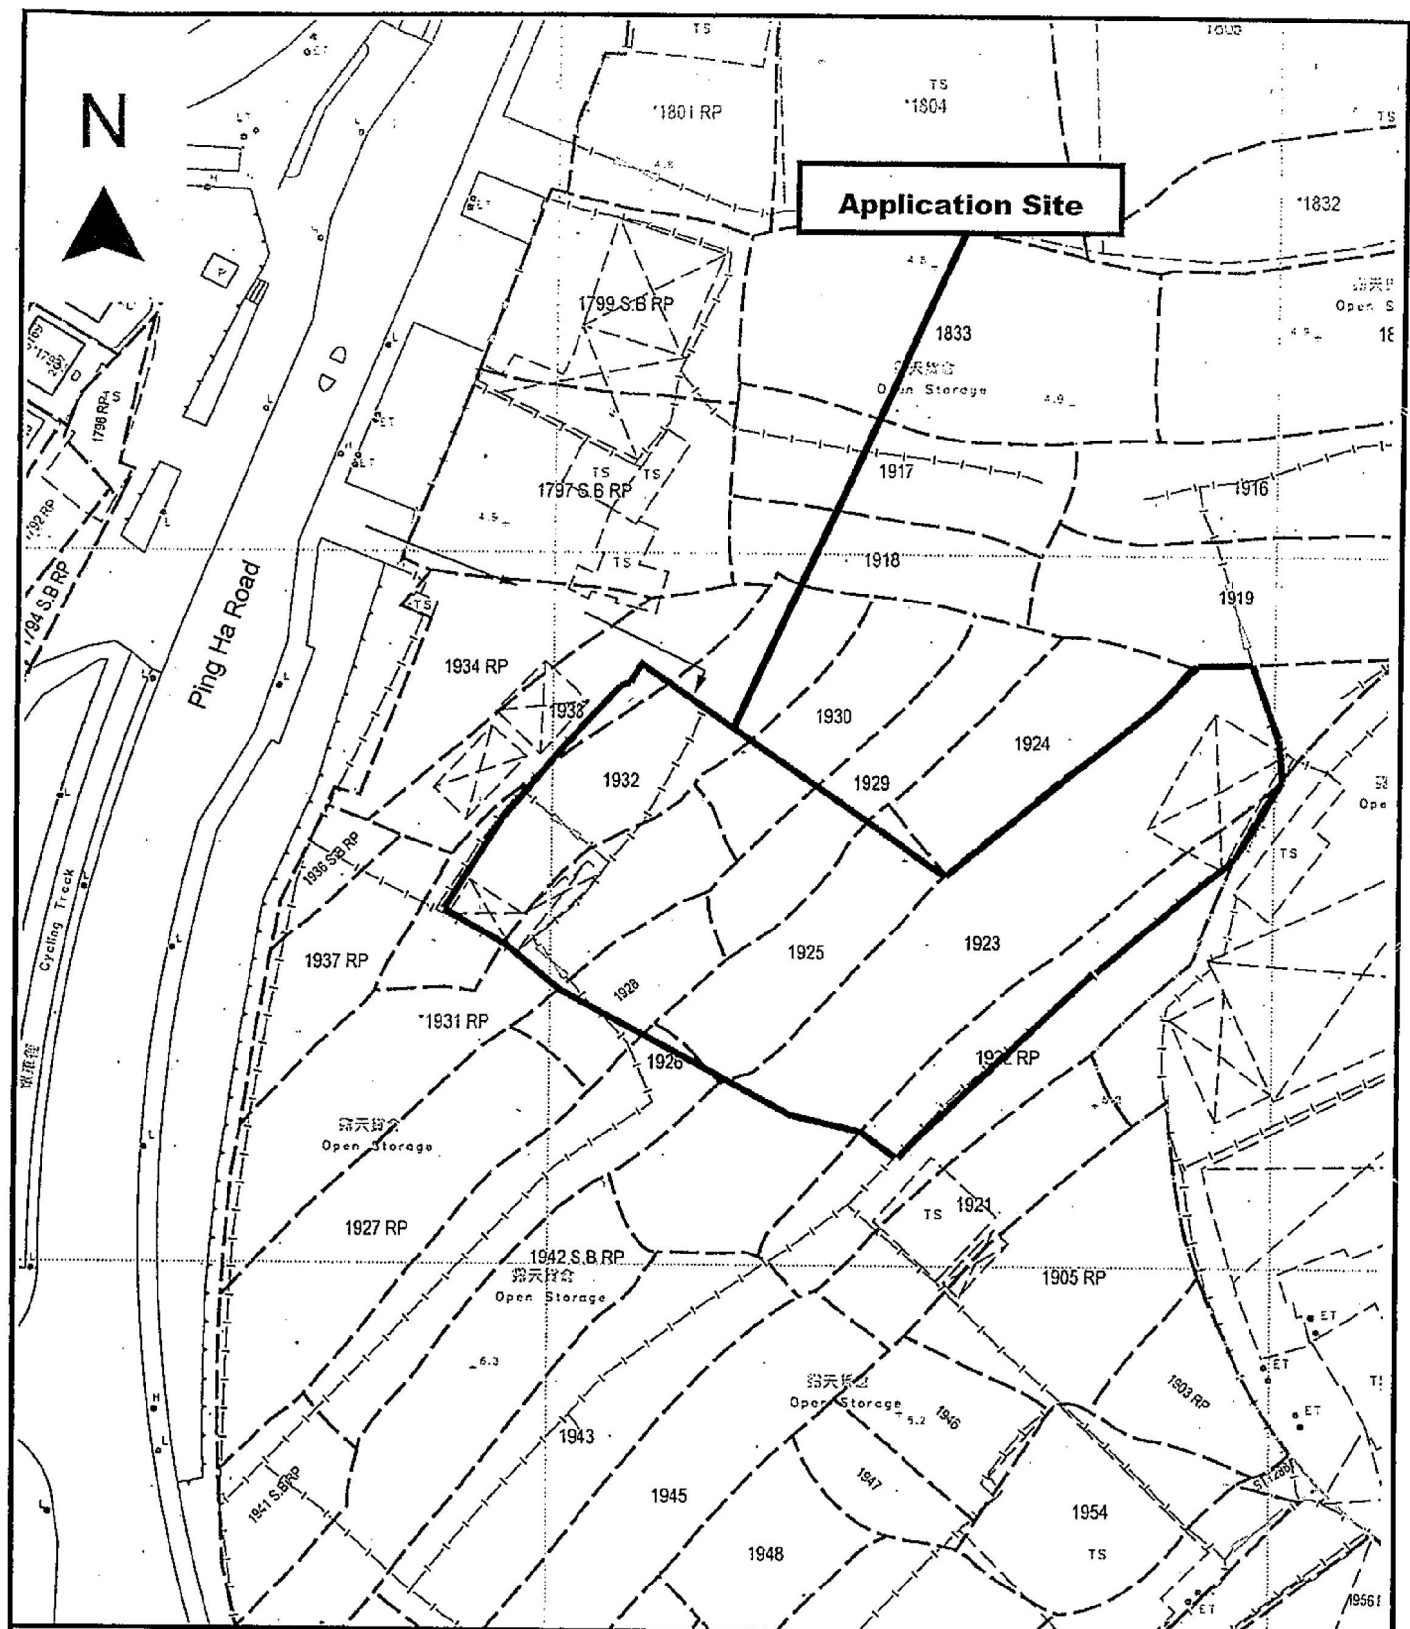

Project 項目名稱:

Proposed Temporary Open Storage of Vehicles (Private Cars and Light Goods Vehicles), Container Vehicles and Trailers for a Period of 3 Years at Lots 1922 RP (Part), 1923 (Part), 1925 (Part), 1926 (Part), 1928 (Part), 1929 (Part), 1930 (Part), 1931 RP (Part), 1932 (Part) and 1933 (Part) in D.D.125, Ha Tsuen, Yuen Long

Drawing Title 圖目:

Application Site

Drawing No. 圖號:

Figure 1

Remarks 備註:

→ Vehicular access leading from Ping Ha Road


Scale 比例:

4:1000

(摘錄自申請人於 4.11.2021 呈交的申請書)
(Extract from Applicant's
Submission of 4.11.2021)

參考編號
REFERENCE No.
A/HSK/340

繪圖 DRAWING
A-1

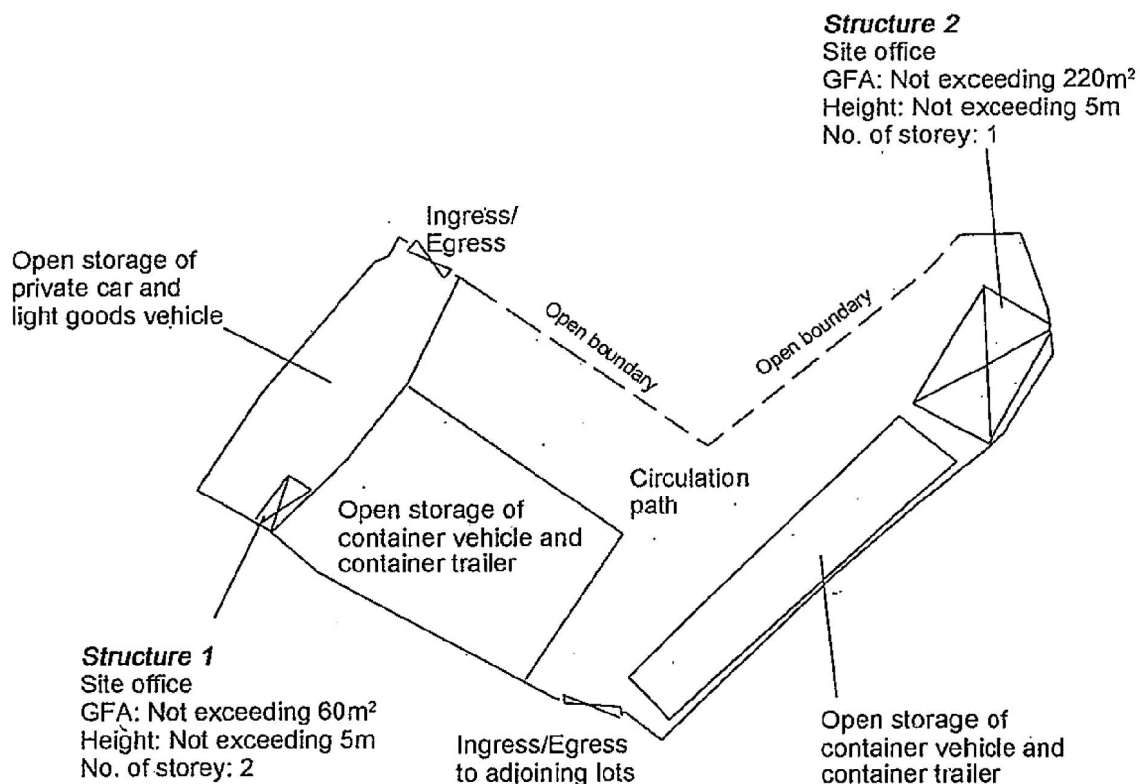


Project 項目名稱: Proposed Temporary Open Storage of Vehicles (Private Cars and Light Goods Vehicles), Container Vehicles and Trailers for a Period of 3 Years at Lots 1922 RP (Part), 1923 (Part), 1925 (Part), 1926 (Part), 1928 (Part), 1929 (Part), 1930 (Part), 1931 RP (Part), 1932 (Part) and 1933 (Part) in D.D.125, Ha Tsuen, Yuen Long	Drawing Title 圖目: Proposed Layout Plan Drawing No. 圖號: Figure 3	Remarks 備註: Scale 比例: 1:1000
--	---	---

(摘錄自申請人於 4.11.2021 呈交的申請書)
(Extract from Applicant's
Submission of 4.11.2021)

參考編號
REFERENCE No.
A/HSK/340

繪圖 DRAWING
A-2

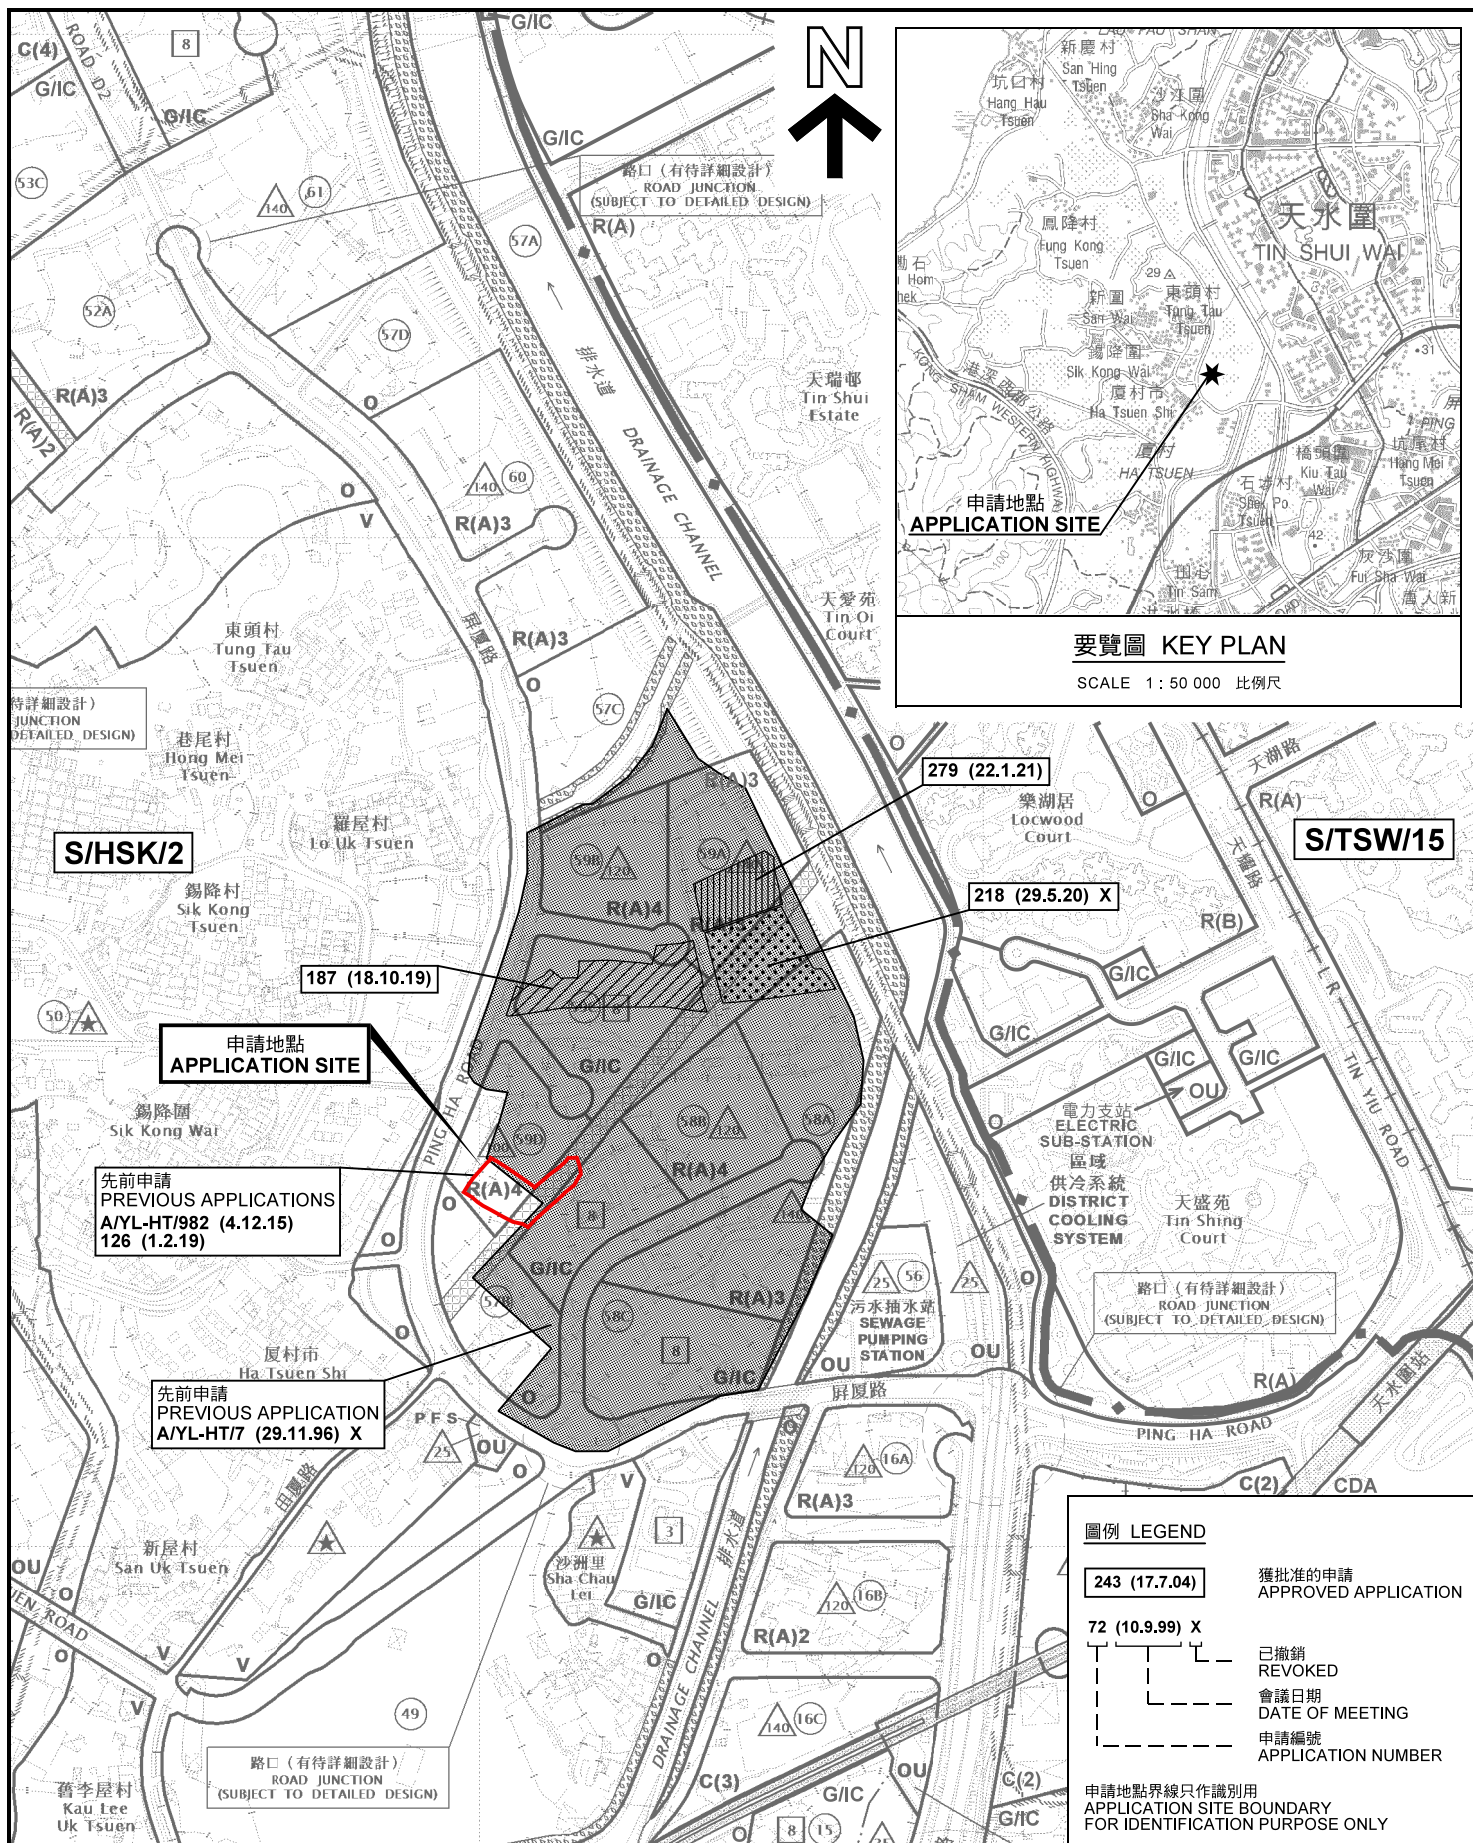

位置圖 LOCATION PLAN

臨時露天停放車輛(私家車及輕型貨車)、貨櫃車及貨櫃車拖架(為期3年)
元朗朗村丈量約份第125約地段第1922號餘段(部分)、第1923號(部分)、
第1925號(部分)、第1926號(部分)、第1928號(部分)、第1929號(部分)、
第1930號(部分)、第1931號餘段(部分)、第1932號(部分)及1933號(部分)
TEMPORARY OPEN STORAGE OF VEHICLES
(PRIVATE CARS AND LIGHT GOODS VEHICLES),
CONTAINER VEHICLES AND TRAILERS FOR A PERIOD OF 3 YEARS
LOTS 1922 RP (PART), 1923 (PART), 1925 (PART), 1926 (PART),
1928 (PART), 1929 (PART), 1930 (PART), 1931 RP (PART),
1932 (PART) AND 1933 (PART) IN D.D.125, HA TSUEN, YUEN LONG
SCALE 1 : 7 500 比例尺

米 100 0 100 200 300 米
METRES

圖例 LEGEND

243 (17.7.04) 獲批准的申請
APPROVED APPLICATION

72 (10.9.99) X 已撤銷
REVOKED

會議日期
DATE OF MEETING

申請編號
APPLICATION NUMBER

申請地點界線只作識別用
APPLICATION SITE BOUNDARY
FOR IDENTIFICATION PURPOSE ONLY


規劃署
PLANNING
DEPARTMENT



參考編號
REFERENCE No.
A/HSK/340

圖 PLAN
A-1

本摘要圖於2021年12月21日擬備，
所根據的資料為2018年10月16日
核准的分區計劃大綱圖編號 S/HSK/2
EXTRACT PLAN PREPARED ON 21.12.2021
BASED ON OUTLINE ZONING PLAN No.
S/HSK/2 APPROVED ON 16.10.2018

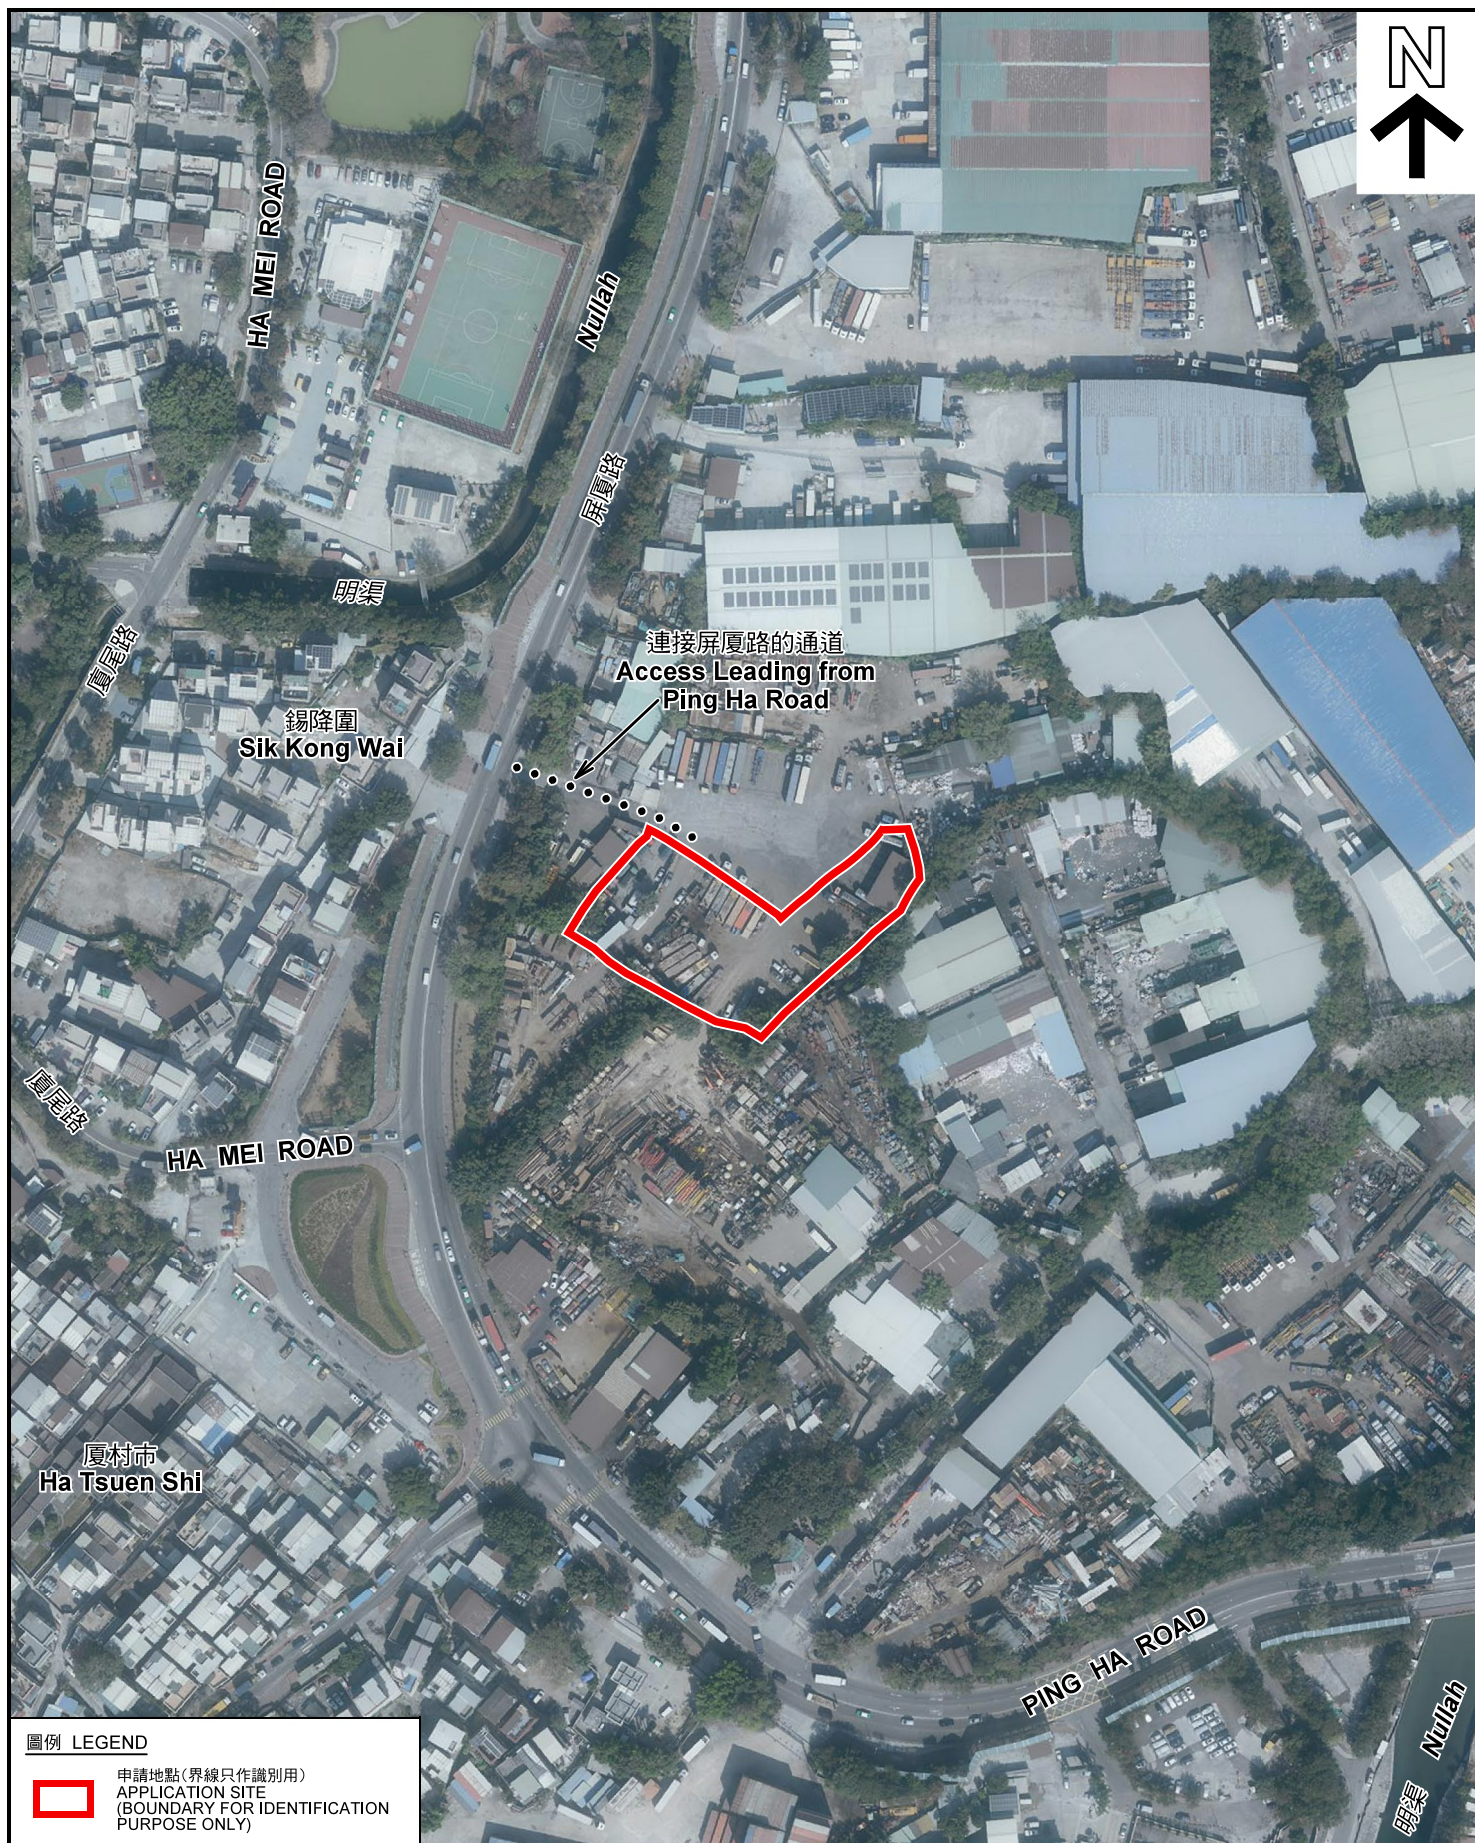

10

PLAN
A-3

申請地點
APPLICATION SITE



實地照片 SITE PHOTOS

臨時露天存放車輛(私家車及輕型貨車)、貨櫃車及貨櫃車拖架(為期3年)
元朗厦村丈量約份第125約地段第1922號餘段(部分)、第1923號(部分)、
第1925號(部分)、第1926號(部分)、第1928號(部分)、第1929號(部分)、
第1930號(部分)、第1931號餘段(部分)、第1932號(部分)及1933號(部分)

TEMPORARY OPEN STORAGE OF VEHICLES
(PRIVATE CARS AND LIGHT GOODS VEHICLES),
CONTAINER VEHICLES AND TRAILERS FOR A PERIOD OF 3 YEARS
LOTS 1922 RP (PART), 1923 (PART), 1925 (PART), 1926 (PART),
1928 (PART), 1929 (PART), 1930 (PART), 1931 RP (PART),
1932 (PART) AND 1933 (PART) IN D.D.125, HA TSUEN, YUEN LONG

規劃署
PLANNING
DEPARTMENT



參考編號
REFERENCE No.
A/HSK/340

圖 PLAN
A-4a

本圖於2021年12月7日擬備，所根據的
資料為攝於2021年11月12日的實地照片
PLAN PREPARED ON 7.12.2021
BASED ON SITE PHOTOS
TAKEN ON 12.11.2021

3



4



實地照片 SITE PHOTOS

臨時露天存放車輛(私家車及輕型貨車)、貨櫃車及貨櫃車拖架(為期3年)
元朗厦村丈量約份第125約地段第1922號餘段(部分)、第1923號(部分)、
第1925號(部分)、第1926號(部分)、第1928號(部分)、第1929號(部分)、
第1930號(部分)、第1931號餘段(部分)、第1932號(部分)及1933號(部分)

TEMPORARY OPEN STORAGE OF VEHICLES
(PRIVATE CARS AND LIGHT GOODS VEHICLES),
CONTAINER VEHICLES AND TRAILERS FOR A PERIOD OF 3 YEARS
LOTS 1922 RP (PART), 1923 (PART), 1925 (PART), 1926 (PART),
1928 (PART), 1929 (PART), 1930 (PART), 1931 RP (PART),
1932 (PART) AND 1933 (PART) IN D.D.125, HA TSUEN, YUEN LONG

規劃署
PLANNING
DEPARTMENT



參考編號
REFERENCE No.
A/HSK/340

圖 PLAN
A-4b

本圖於2021年12月7日擬備，所根據的
資料為攝於2021年11月12日的實地照片
PLAN PREPARED ON 7.12.2021
BASED ON SITE PHOTOS
TAKEN ON 12.11.2021