


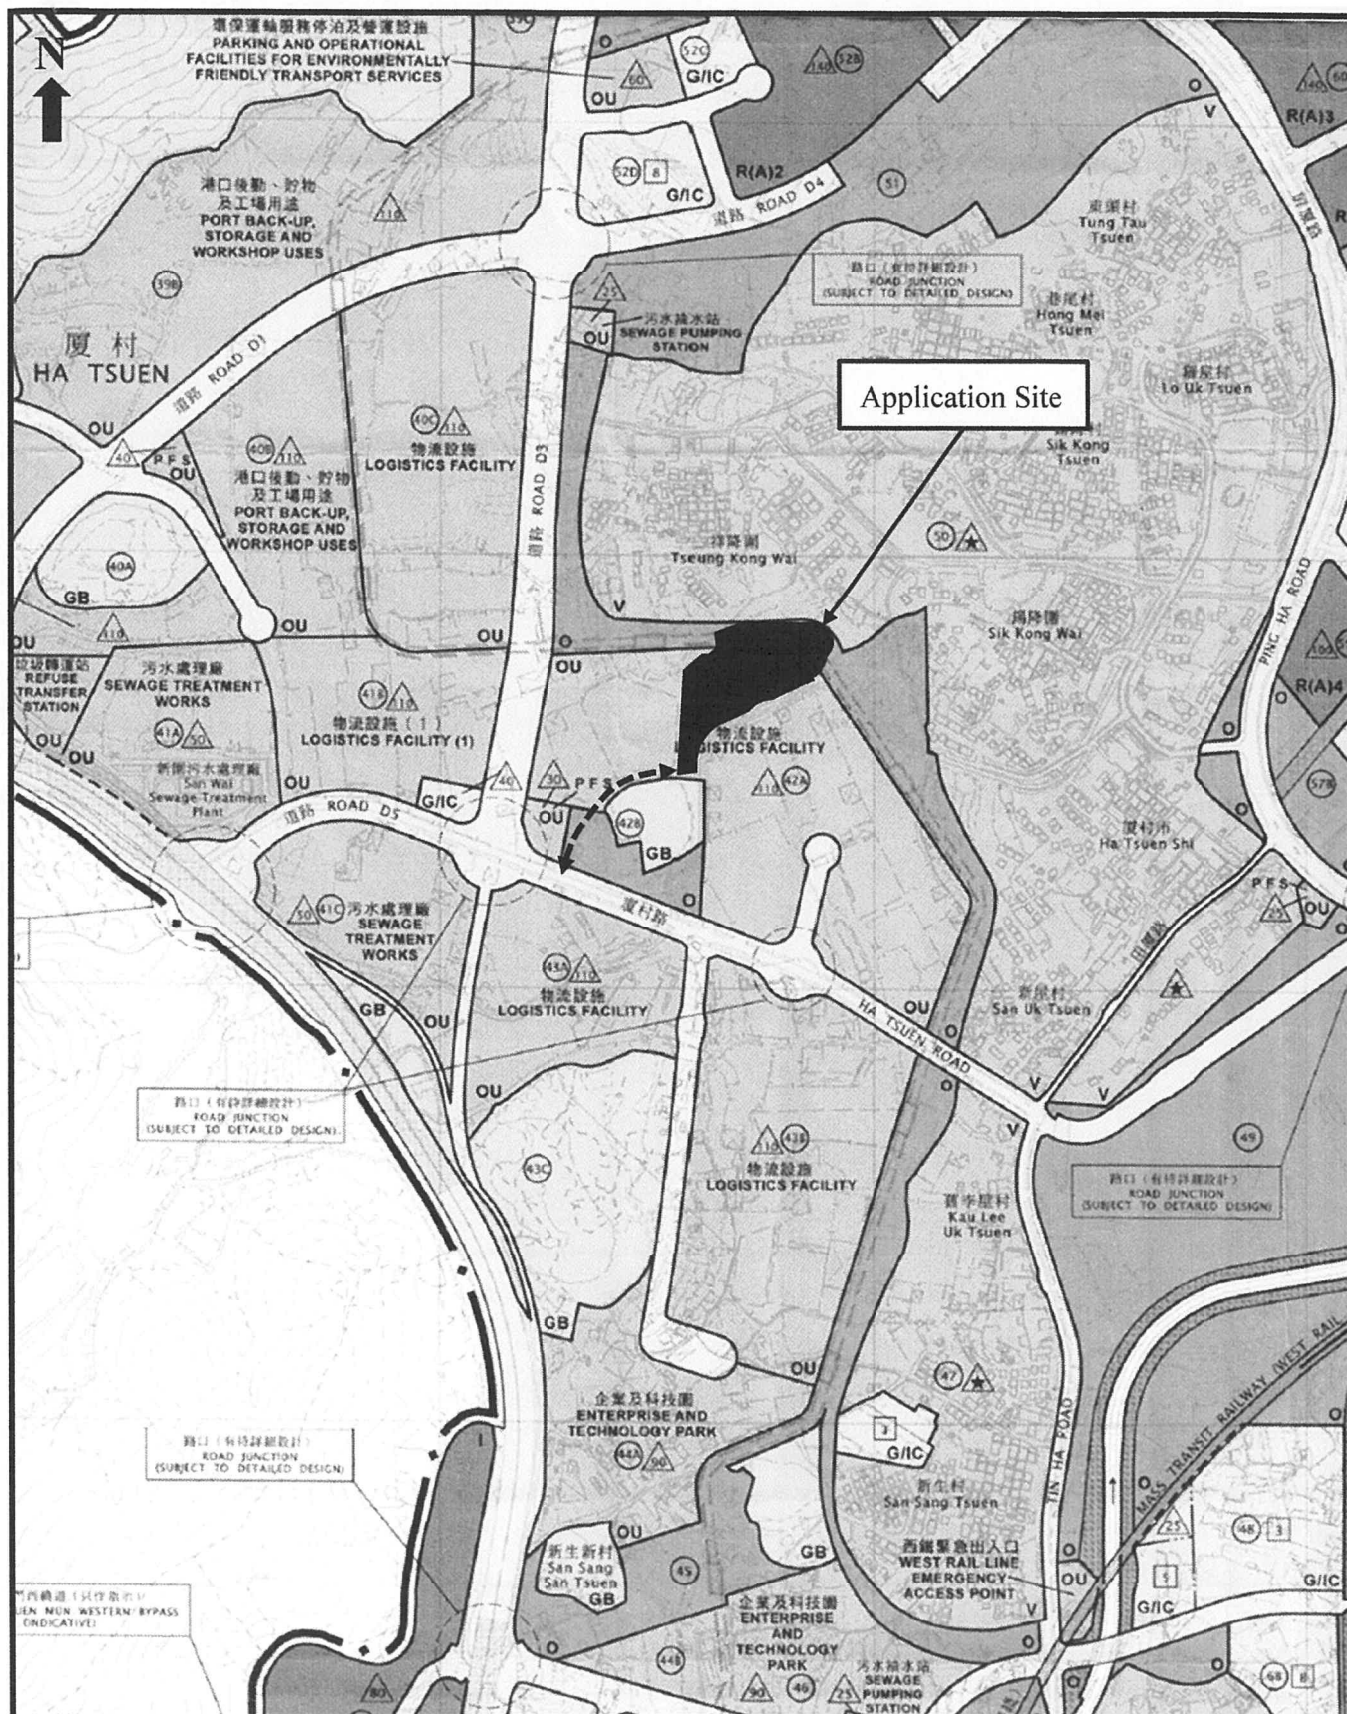

Proposed Development:

Proposed Temporary Open Storage of Construction Machinery, Construction Material and Ancillary Site Office for a Period of 3 Years at Lots 1103RP (Part), 1104RP, 1105, 1106 (Part), 1107 (Part), 1131 (Part), 1132 (Part), 1138 (Part), 1139 S.A RP, 1139RP (Part), 1140 (Part), 1141RP, 1142, 1143RP (Part), 1145 (Part), 1146 (Part), 1153 (Part), 1154RP (Part), 1155 (Part), 1156 (Part) & 1169RP (Part) in D.D. 125, Ha Tsuen, Yuen Long, N.T.

Figure 2:


Extract from OZP  
No. S/HSK/2

Scale:

~~1:7500~~

Remarks:

← → Vehicular Access  
Leading from  
Ha Tsuen Road

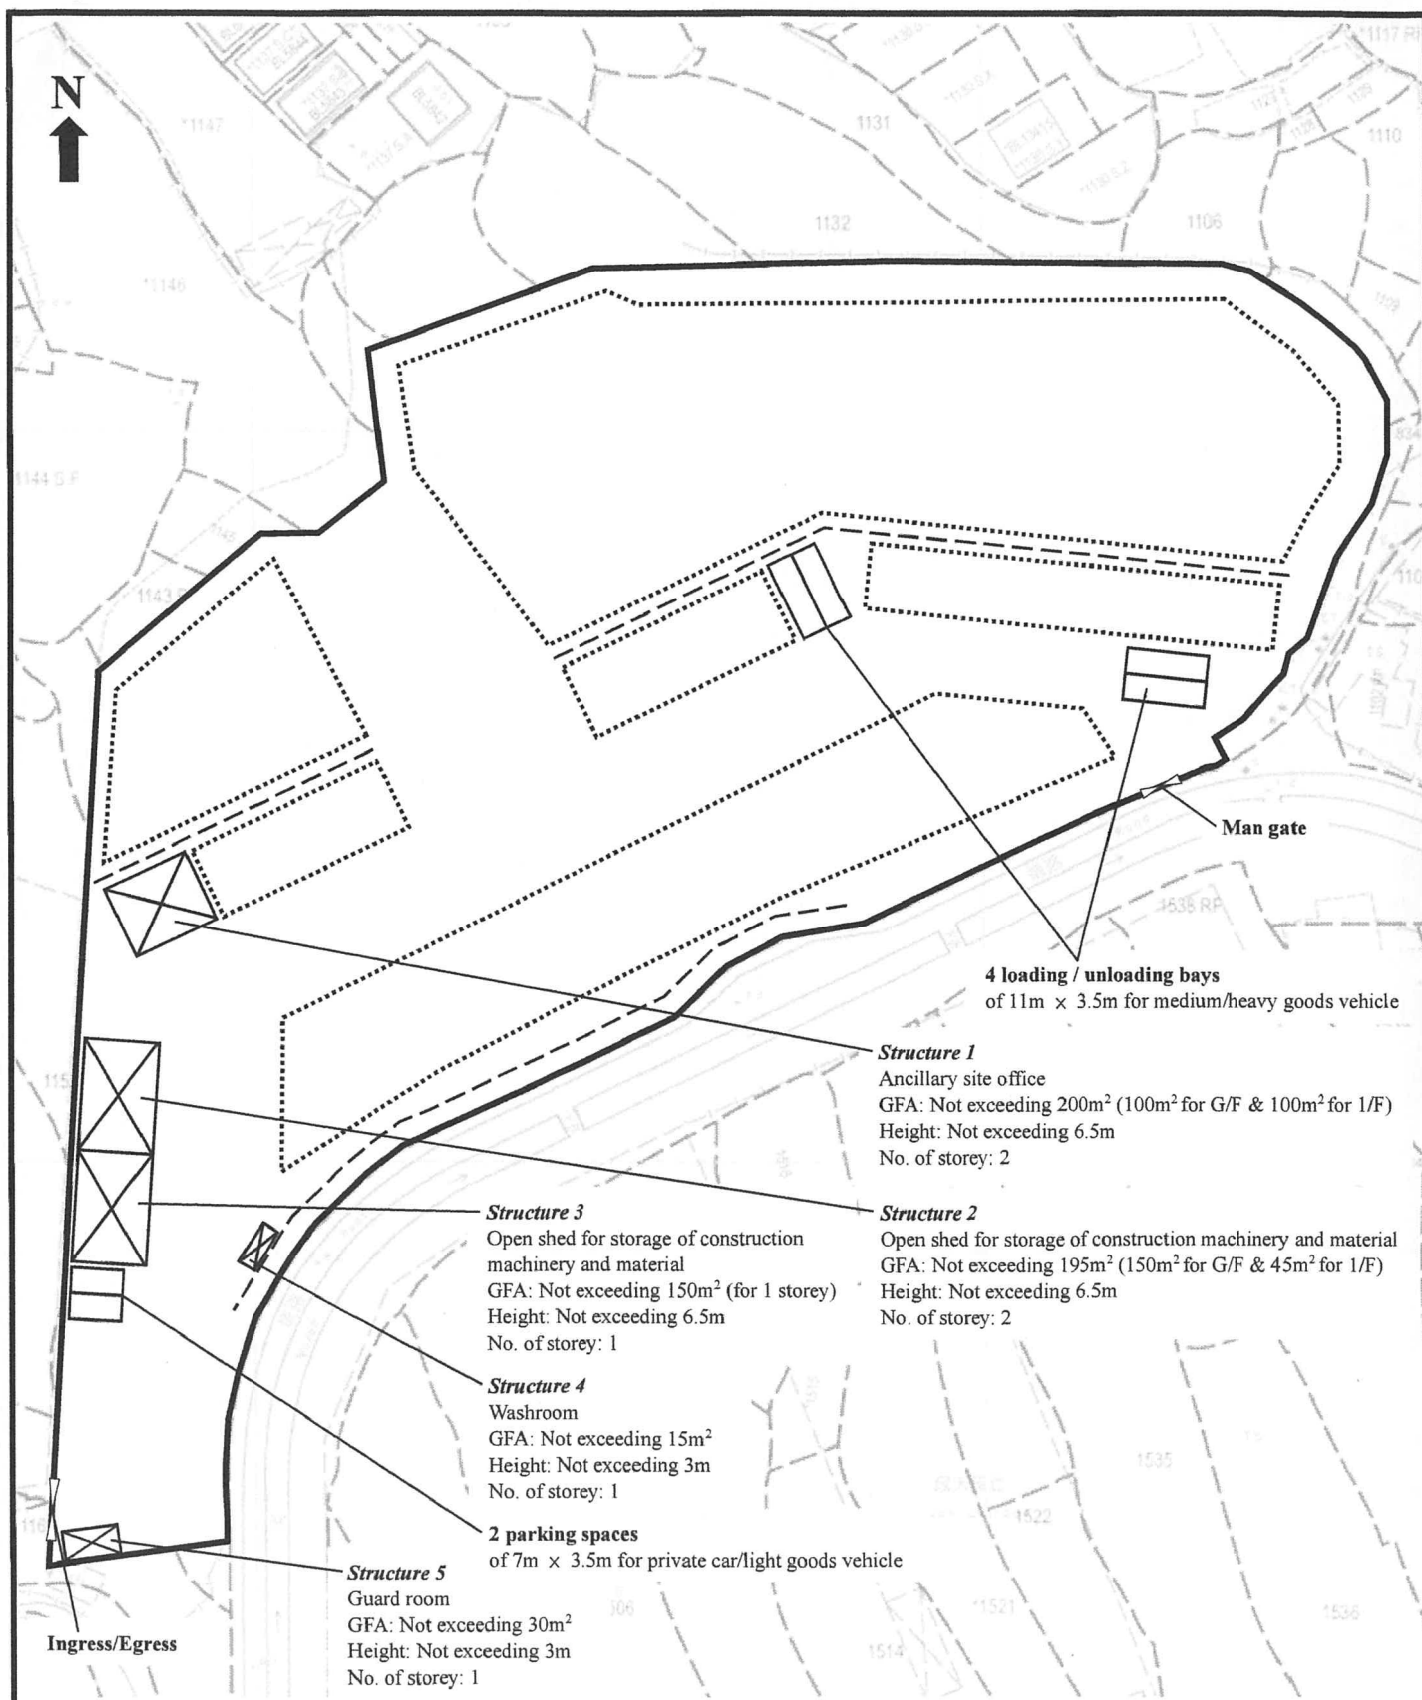

Proposed Development:

Proposed Temporary Open Storage of Construction Machinery, Construction Material and Ancillary Site Office for a Period of 3 Years at Lots 1103RP (Part), 1104RP, 1105, 1106 (Part), 1107 (Part), 1131 (Part), 1132 (Part), 1138 (Part), 1139 S.A RP, 1139RP (Part), 1140 (Part), 1141RP, 1142, 1143RP (Part), 1145 (Part), 1146 (Part), 1153 (Part), 1154RP (Part), 1155 (Part), 1156 (Part) & 1169RP (Part) in D.D. 125, Ha Tsuen, Yuen Long, N.T.

**Figure 3:**

**Proposed Layout Plan**


Scale:

~~1:1000~~

Remarks:

Open storage of construction machinery and material

Internal fencing

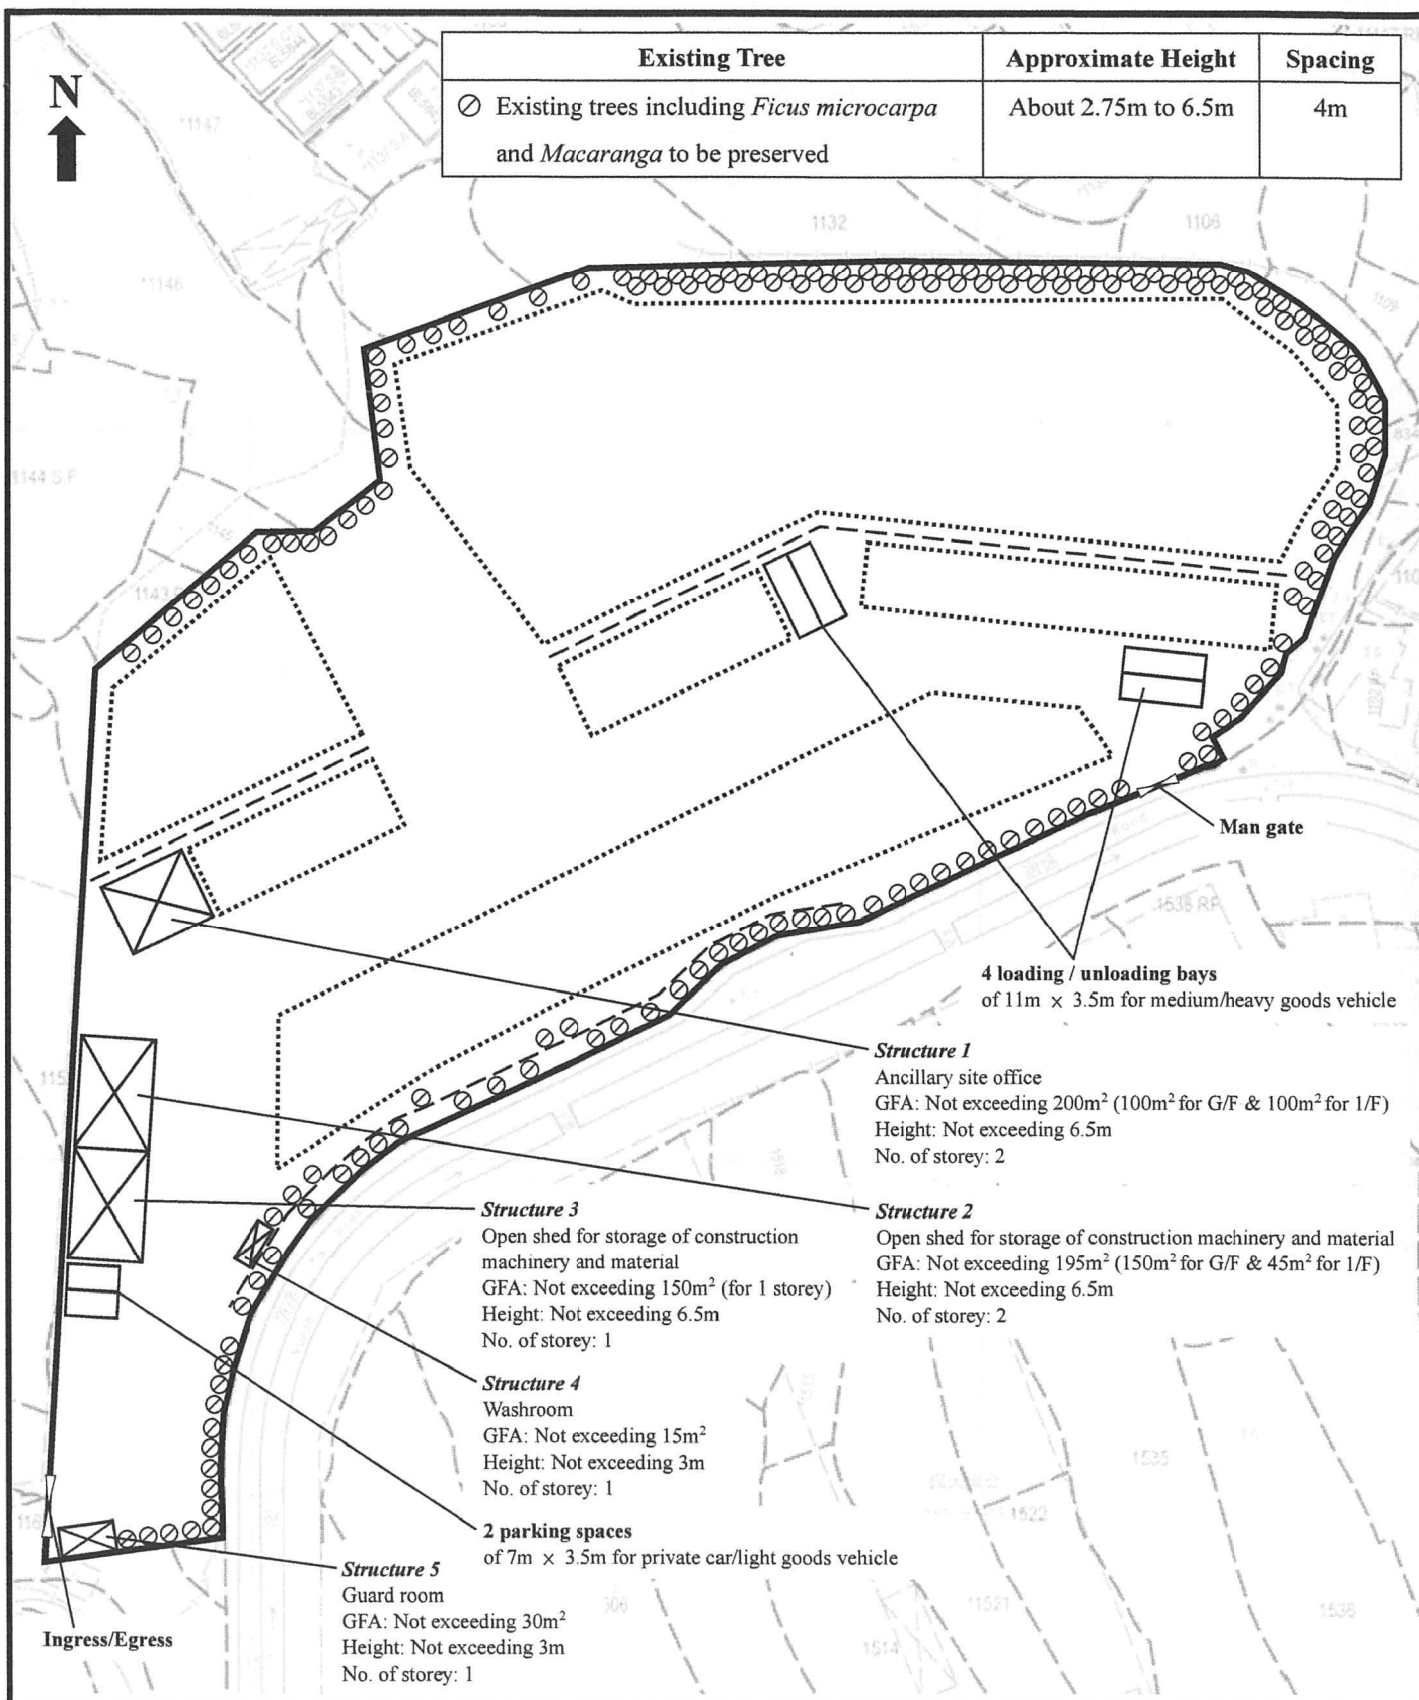

**Figure 4:**

**As-planted Landscape & Tree Preservation Plan**


Scale:

**1:1000**

**Remarks:**

Open storage of construction machinery and material

Internal fencing

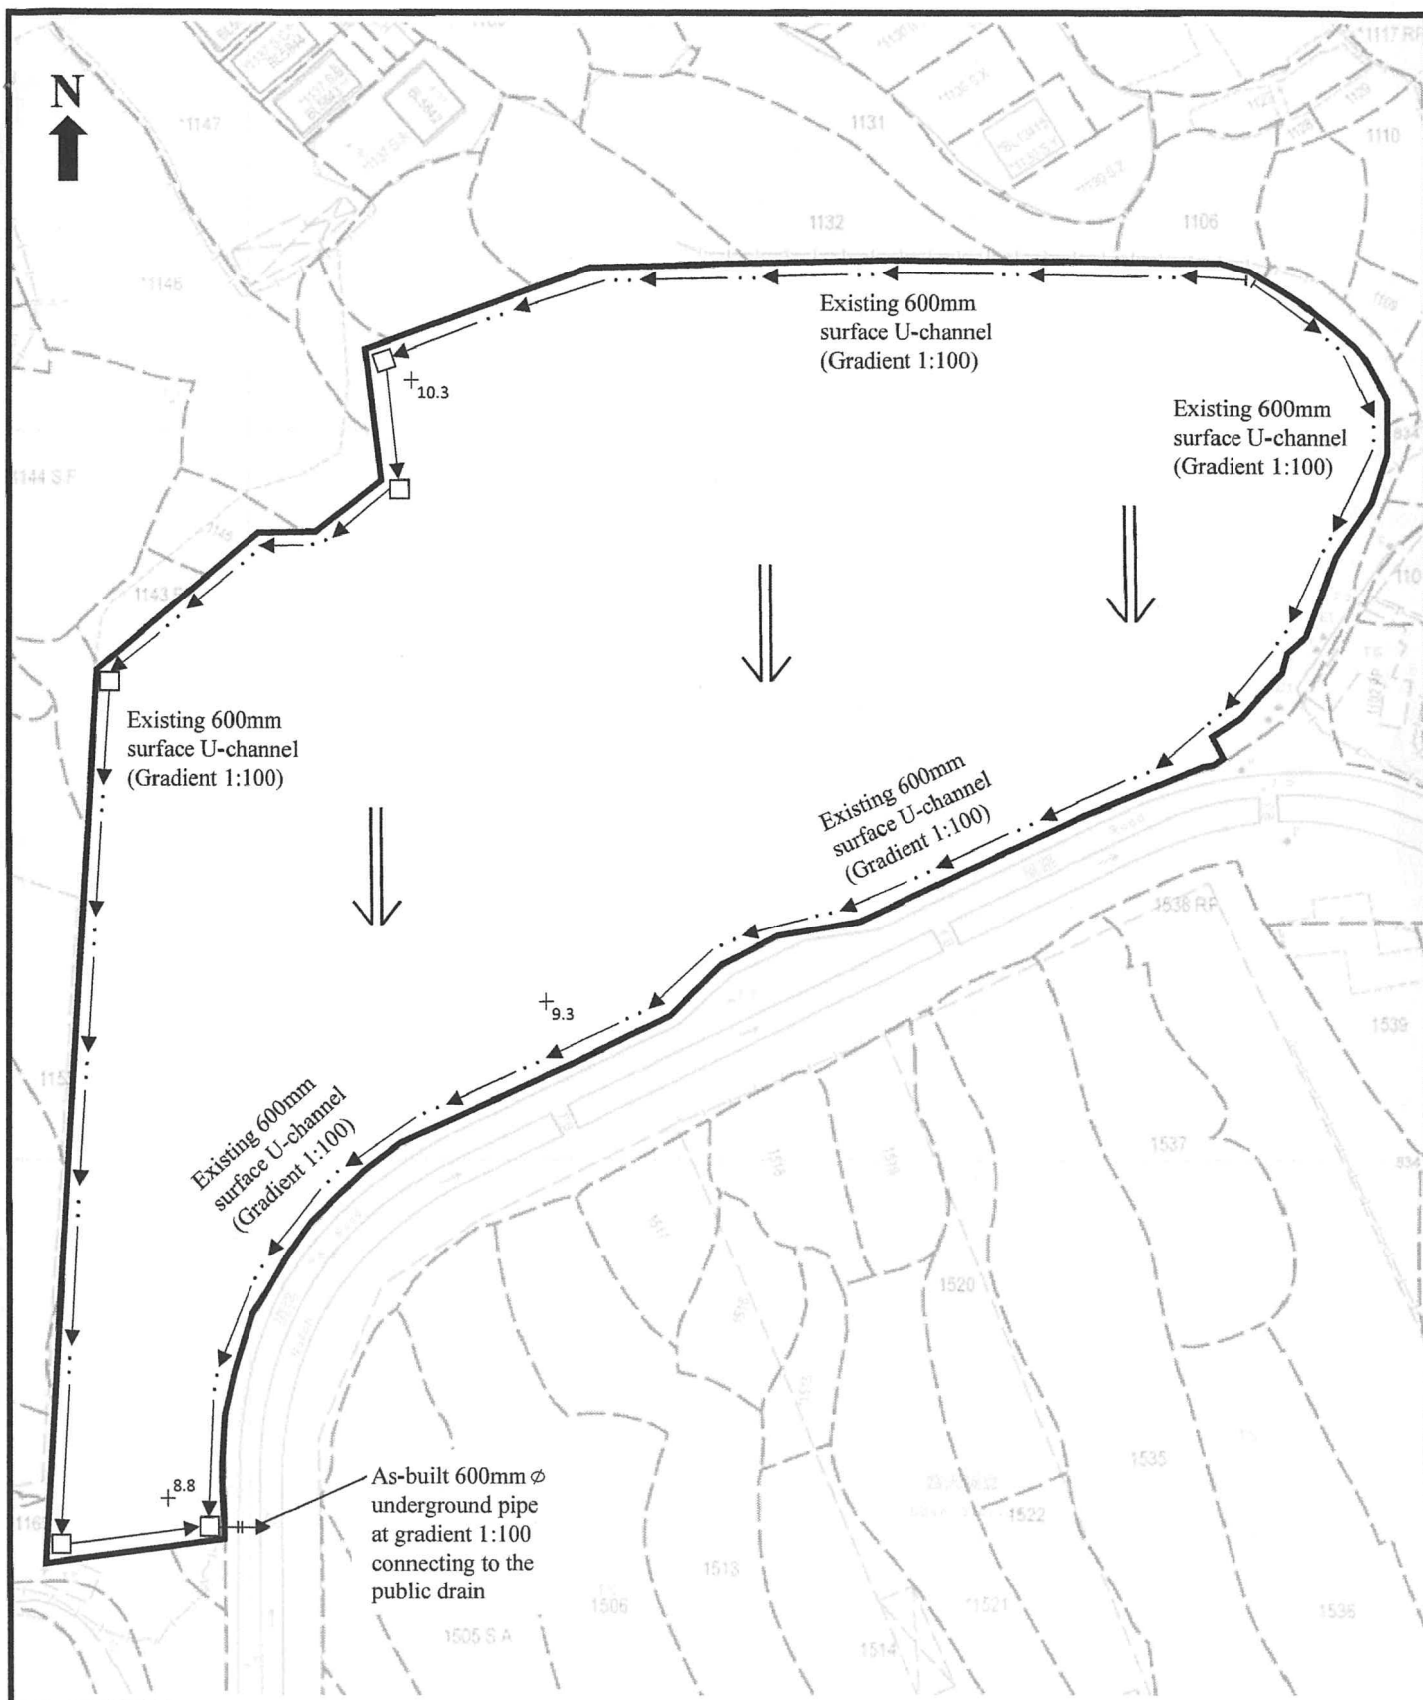

Proposed Development:

Proposed Temporary Open Storage of Construction Machinery, Construction Material and Ancillary Site Office for a Period of 3 Years at Lots 1103RP (Part), 1104RP, 1105, 1106 (Part), 1107 (Part), 1131 (Part), 1132 (Part), 1138 (Part), 1139 S.A RP, 1139RP (Part), 1140 (Part), 1141RP, 1142, 1143RP (Part), 1145 (Part), 1146 (Part), 1153 (Part), 1154RP (Part), 1155 (Part), 1156 (Part) & 1169RP (Part) in D.D. 125, Ha Tsuen, Yuen Long, N.T.

**Figure 5:**

**As-built Drainage Plan**

Scale:

~~1:1000~~



Remarks:

+10.3 Spot Level (mPD)

← Flow of surface runoff

□ Catchpit with sand traps



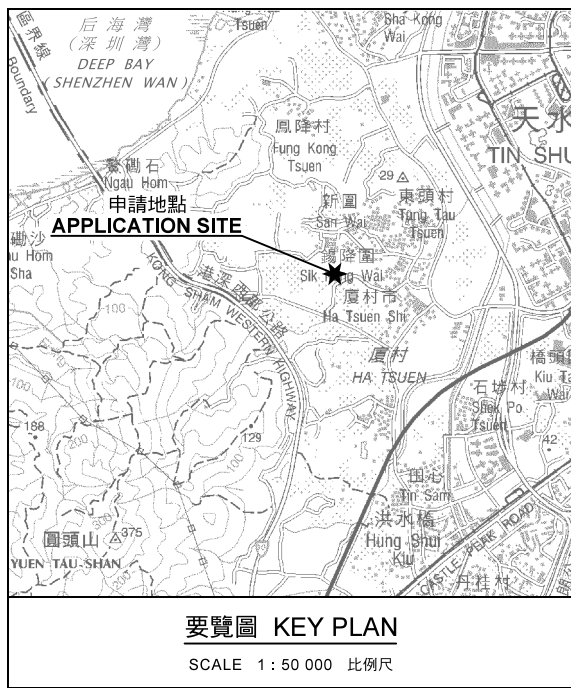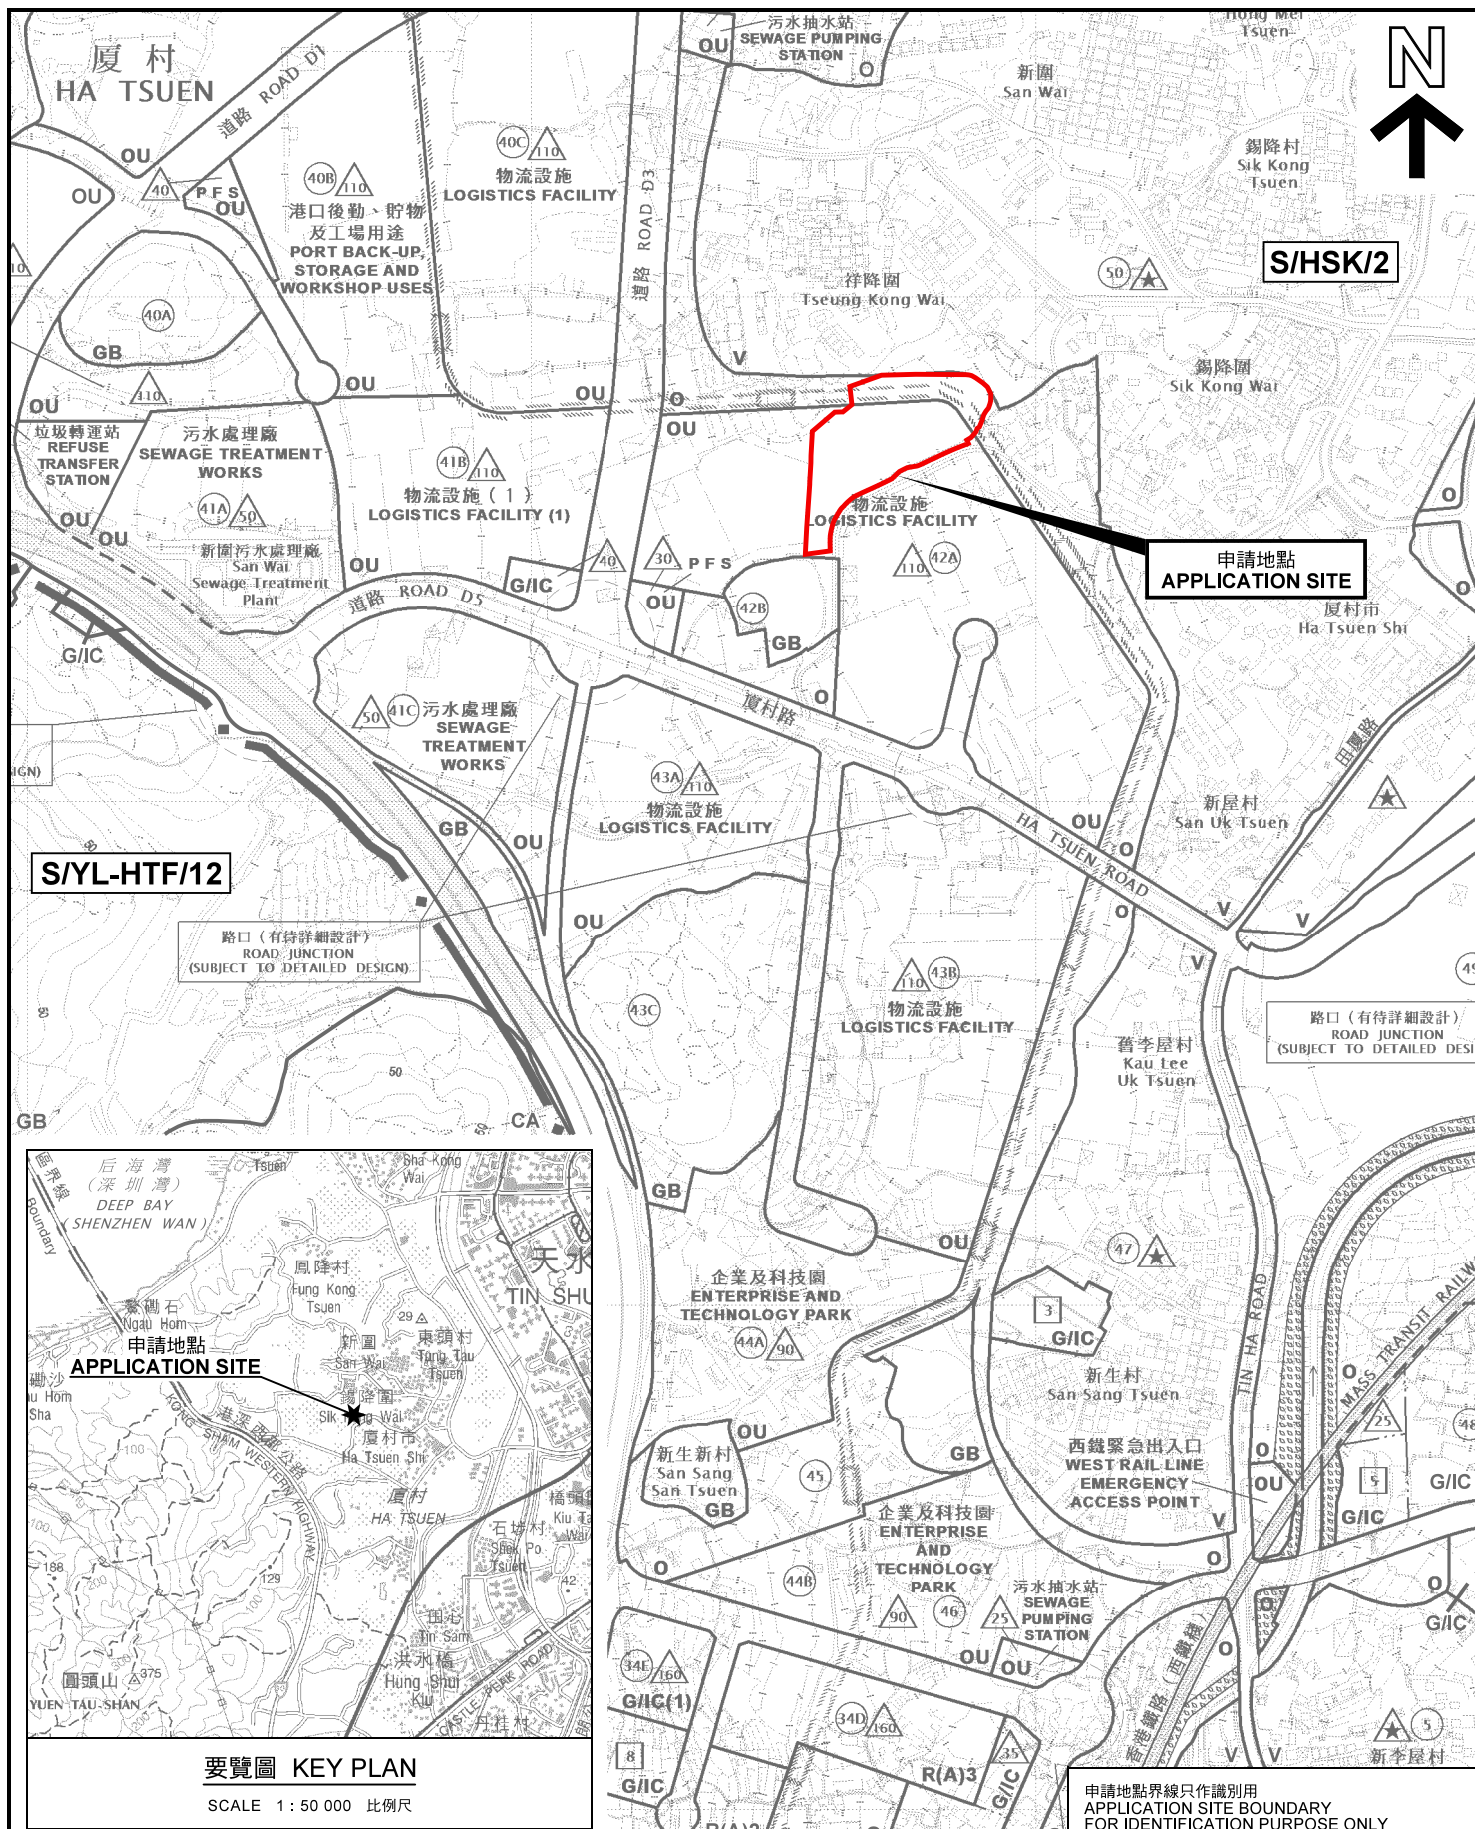

### 位置圖 LOCATION PLAN

臨時露天存放建築機械、建築材料連附屬場地辦公室(為期3年)  
元朗厦村丈量約份第125約內多個地段  
TEMPORARY OPEN STORAGE OF  
CONSTRUCTION MACHINERY, CONSTRUCTION MATERIAL  
AND ANCILLARY SITE OFFICE FOR A PERIOD OF 3 YEARS  
VARIOUS LOTS IN D.D.125, HA TSUEN, YUEN LONG

SCALE 1:7 500 比例尺  
米 100 0 100 200 300 米  
METRES


規劃署  
PLANNING  
DEPARTMENT



參考編號  
REFERENCE No.  
A/HSK/341

圖 PLAN  
A-1a

本摘要圖於2021年12月8日擬備，  
所根據的資料為於2018年10月16日  
核准的分區計劃大綱圖編號 S/HSK/2  
EXTRACT PLAN PREPARED ON 8.12.2021  
BASED ON OUTLINE ZONING PLAN No.  
S/HSK/2 APPROVED ON 16.10.2018

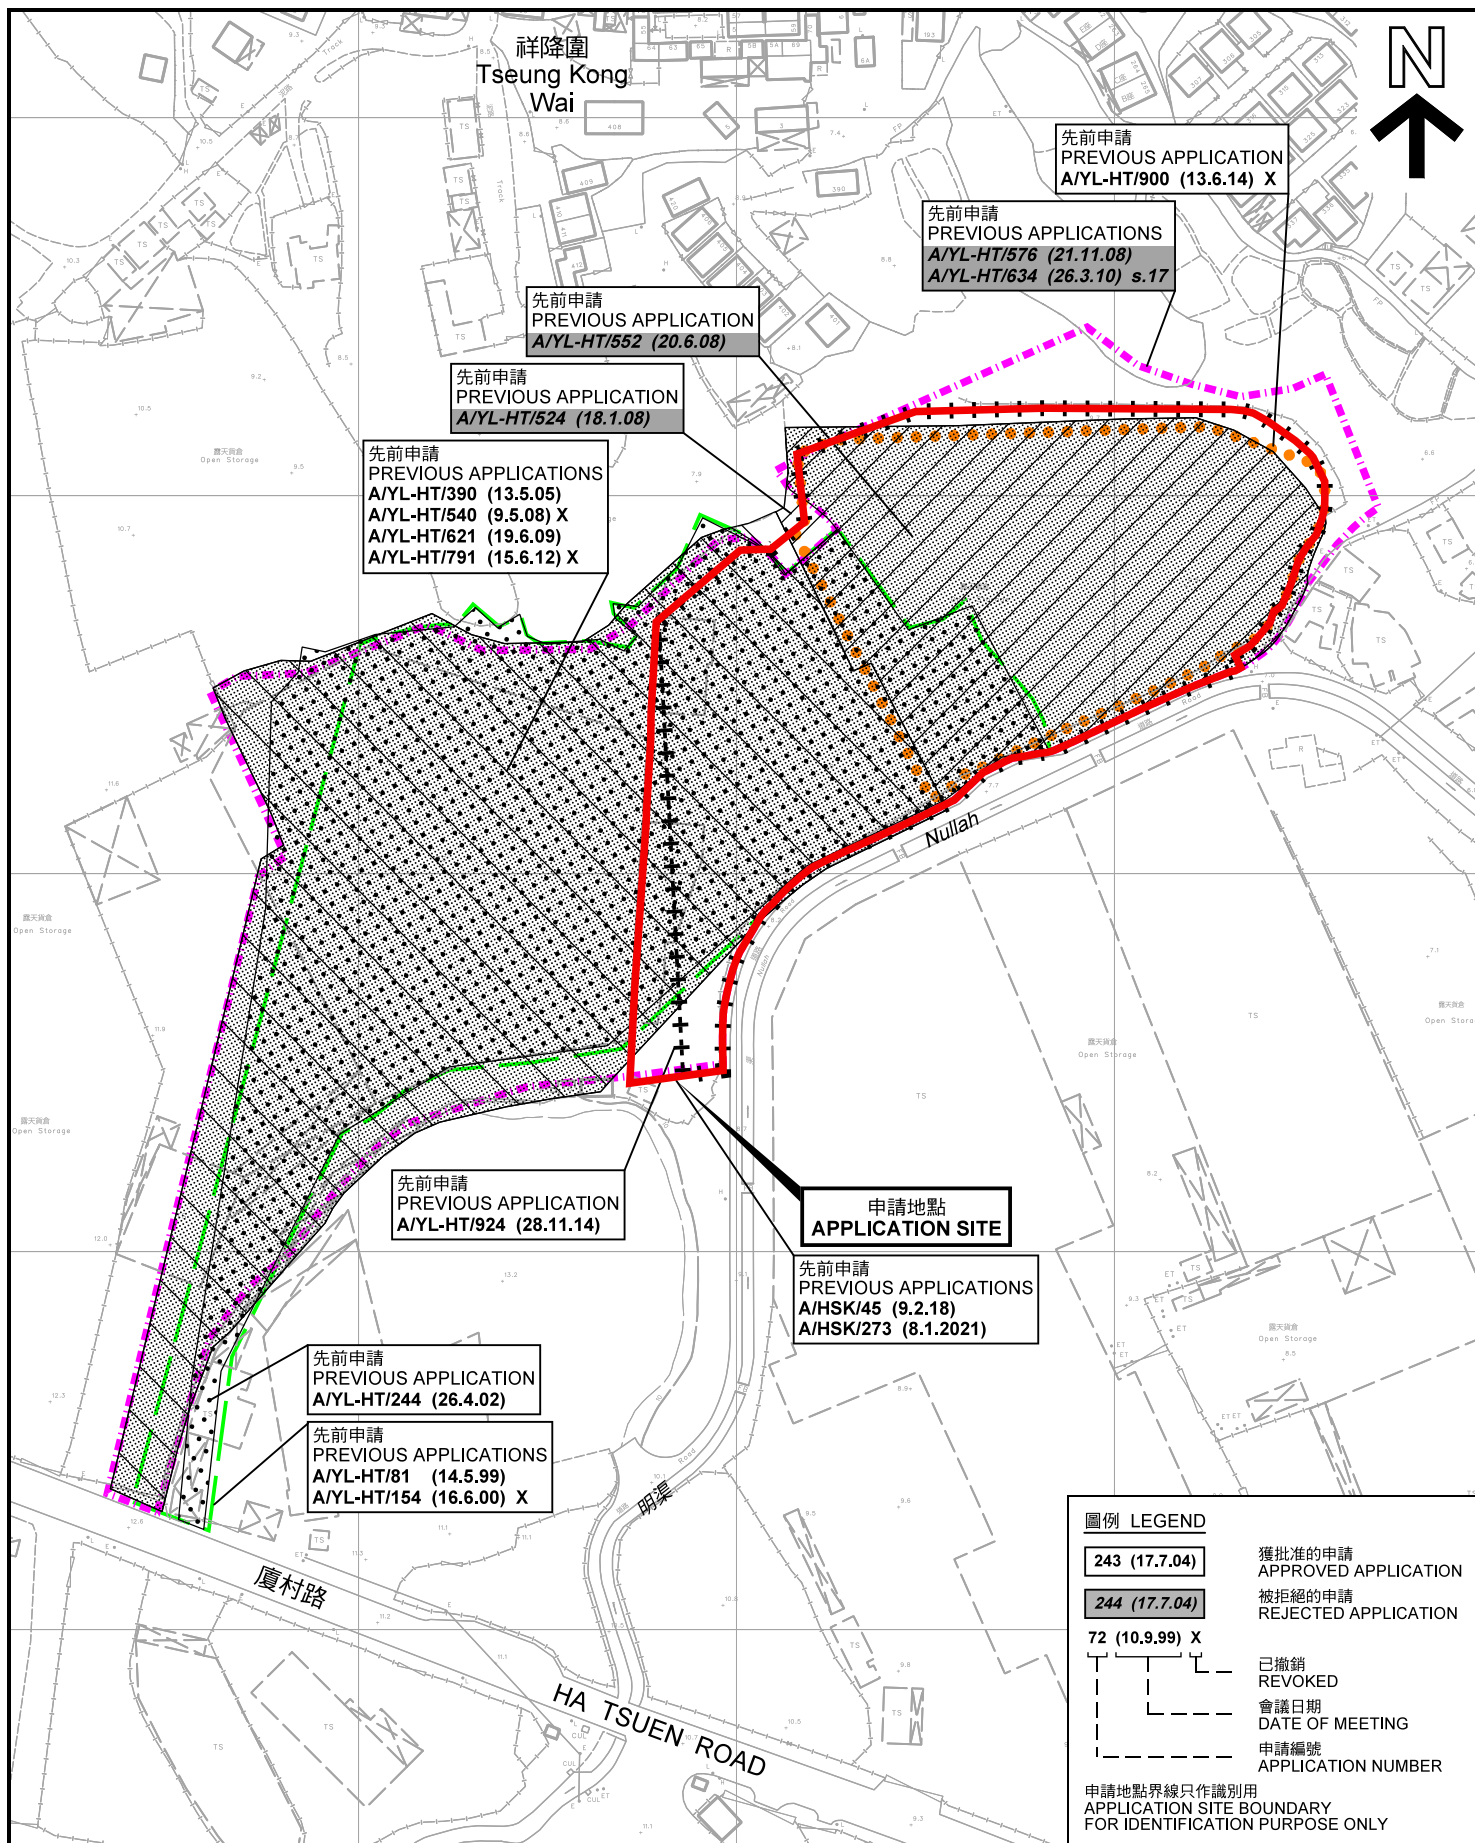

### 先前申請圖 PREVIOUS APPLICATIONS PLAN

臨時露天存放建築機械、建築材料連附屬場地辦公室(為期3年)  
元朗厦村丈量約份第125約內多個地段  
TEMPORARY OPEN STORAGE OF  
CONSTRUCTION MACHINERY, CONSTRUCTION MATERIAL  
AND ANCILLARY SITE OFFICE FOR A PERIOD OF 3 YEARS  
VARIOUS LOTS IN D.D.125, HA TSUEN, YUEN LONG

SCALE 1 : 2 000 比例尺  
米 20 0 20 40 60 80 100 米  
METRES

本摘要圖於2021年12月8日擬備，所根據的資料為測量圖編號 6-NW-7A 及 6-NW-7C  
EXTRACT PLAN PREPARED ON 8.12.2021  
BASED ON SURVEY SHEETS No. 6-NW-7A & 6-NW-7C


規劃署  
PLANNING  
DEPARTMENT



參考編號  
REFERENCE No.  
A/HSK/341

圖 PLAN  
A-1b



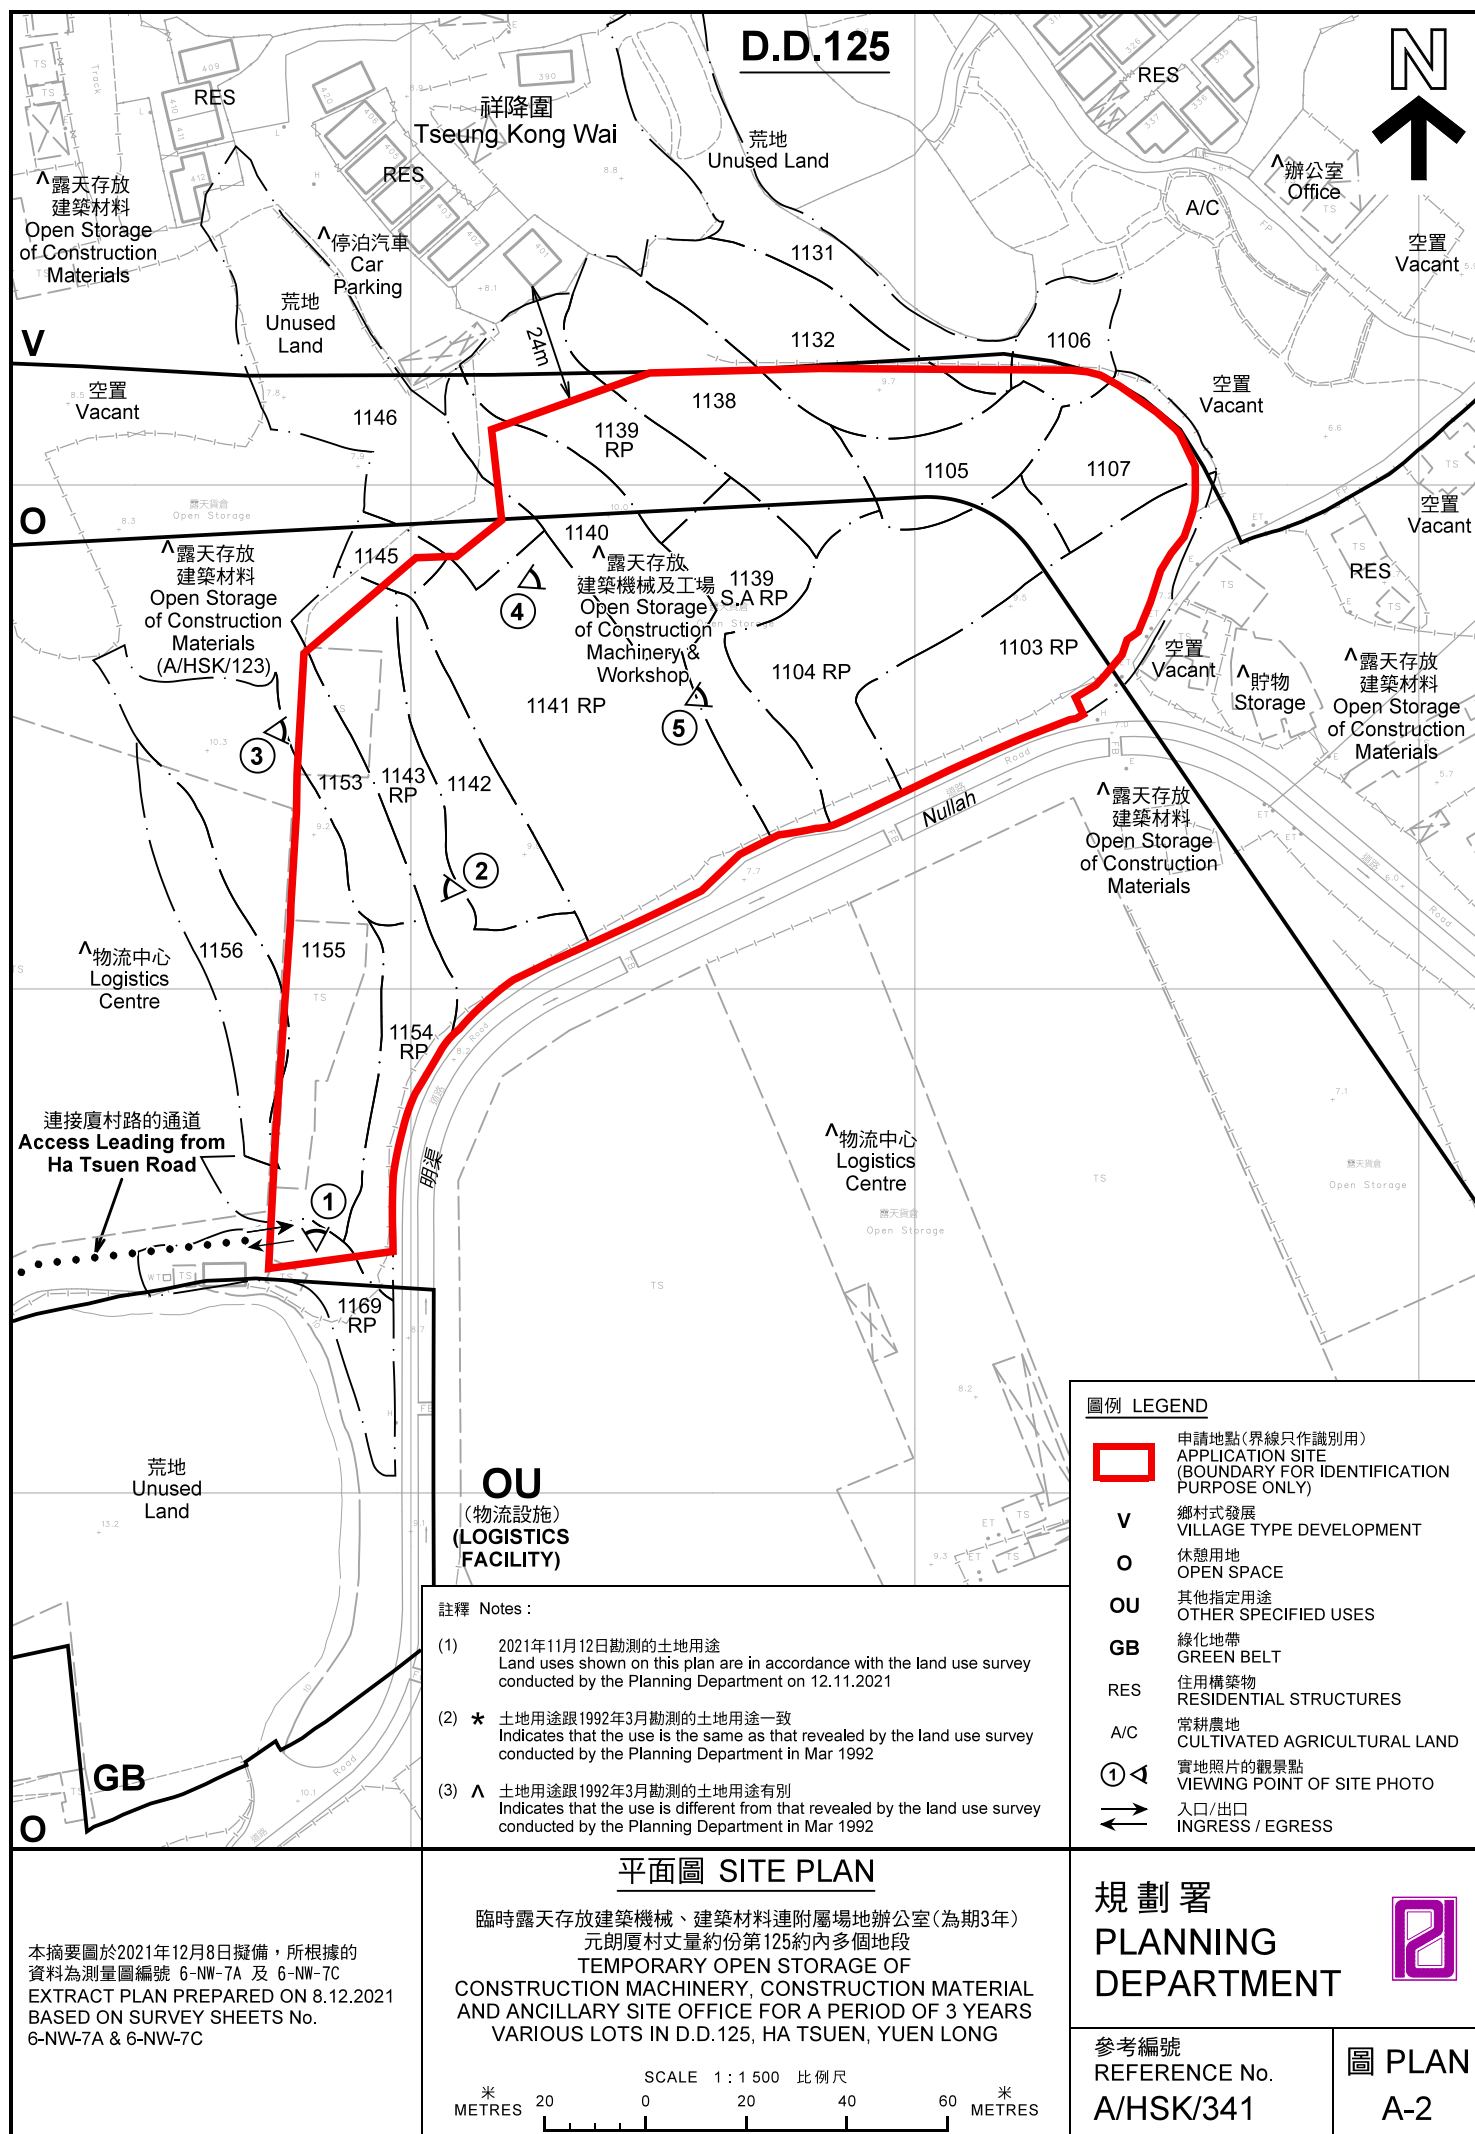





圖例 LEGEND



申請地點(界線只作識別用)  
APPLICATION SITE  
(BOUNDARY FOR IDENTIFICATION  
PURPOSE ONLY)

本摘要圖於2021年12月8日擬備，所根據的資料為地政總署於2021年7月24日拍得的航攝照片編號 E140390C  
EXTRACT PLAN PREPARED ON 8.12.2021  
BASED ON AERIAL PHOTO No.  
E140390C TAKEN ON 24.7.2021  
BY LANDS DEPARTMENT

航攝照片 AERIAL PHOTO

臨時露天存放建築機械、建築材料連附屬場地辦公室(為期3年)  
元朗廈村丈量約份第125約內多個地段  
TEMPORARY OPEN STORAGE OF  
CONSTRUCTION MACHINERY, CONSTRUCTION MATERIAL  
AND ANCILLARY SITE OFFICE FOR A PERIOD OF 3 YEARS  
VARIOUS LOTS IN D.D.125, HA TSUEN, YUEN LONG

規劃署  
PLANNING  
DEPARTMENT



參考編號  
REFERENCE No.  
A/HSK/341

圖 PLAN  
A-3





### 實地照片 SITE PHOTOS

臨時露天存放建築機械、建築材料連附屬場地辦公室(為期3年)  
元朗廈村丈量約份第125約內多個地段  
TEMPORARY OPEN STORAGE OF  
CONSTRUCTION MACHINERY, CONSTRUCTION MATERIAL  
AND ANCILLARY SITE OFFICE FOR A PERIOD OF 3 YEARS  
VARIOUS LOTS IN D.D.125, HA TSUEN, YUEN LONG

規劃署  
PLANNING  
DEPARTMENT



參考編號  
REFERENCE No.  
A/HSK/341

圖 PLAN  
A-4a

本圖於2021年12月8日擬備，所根據的資料為攝於2021年11月12日的實地照片  
PLAN PREPARED ON 8.12.2021  
BASED ON SITE PHOTOS TAKEN ON 12.11.2021



申請地點  
APPLICATION SITE



實地照片 SITE PHOTOS

臨時露天存放建築機械、建築材料連附屬場地辦公室(為期3年)  
元朗廈村丈量約份第125約內多個地段  
TEMPORARY OPEN STORAGE OF  
CONSTRUCTION MACHINERY, CONSTRUCTION MATERIAL  
AND ANCILLARY SITE OFFICE FOR A PERIOD OF 3 YEARS  
VARIOUS LOTS IN D.D.125, HA TSUEN, YUEN LONG

規劃署  
PLANNING  
DEPARTMENT



參考編號  
REFERENCE No.  
A/HSK/341

圖 PLAN  
A-4b

本圖於2021年12月8日擬備，所根據的資料為攝於2021年11月12日的實地照片  
PLAN PREPARED ON 8.12.2021  
BASED ON SITE PHOTOS TAKEN ON 12.11.2021