


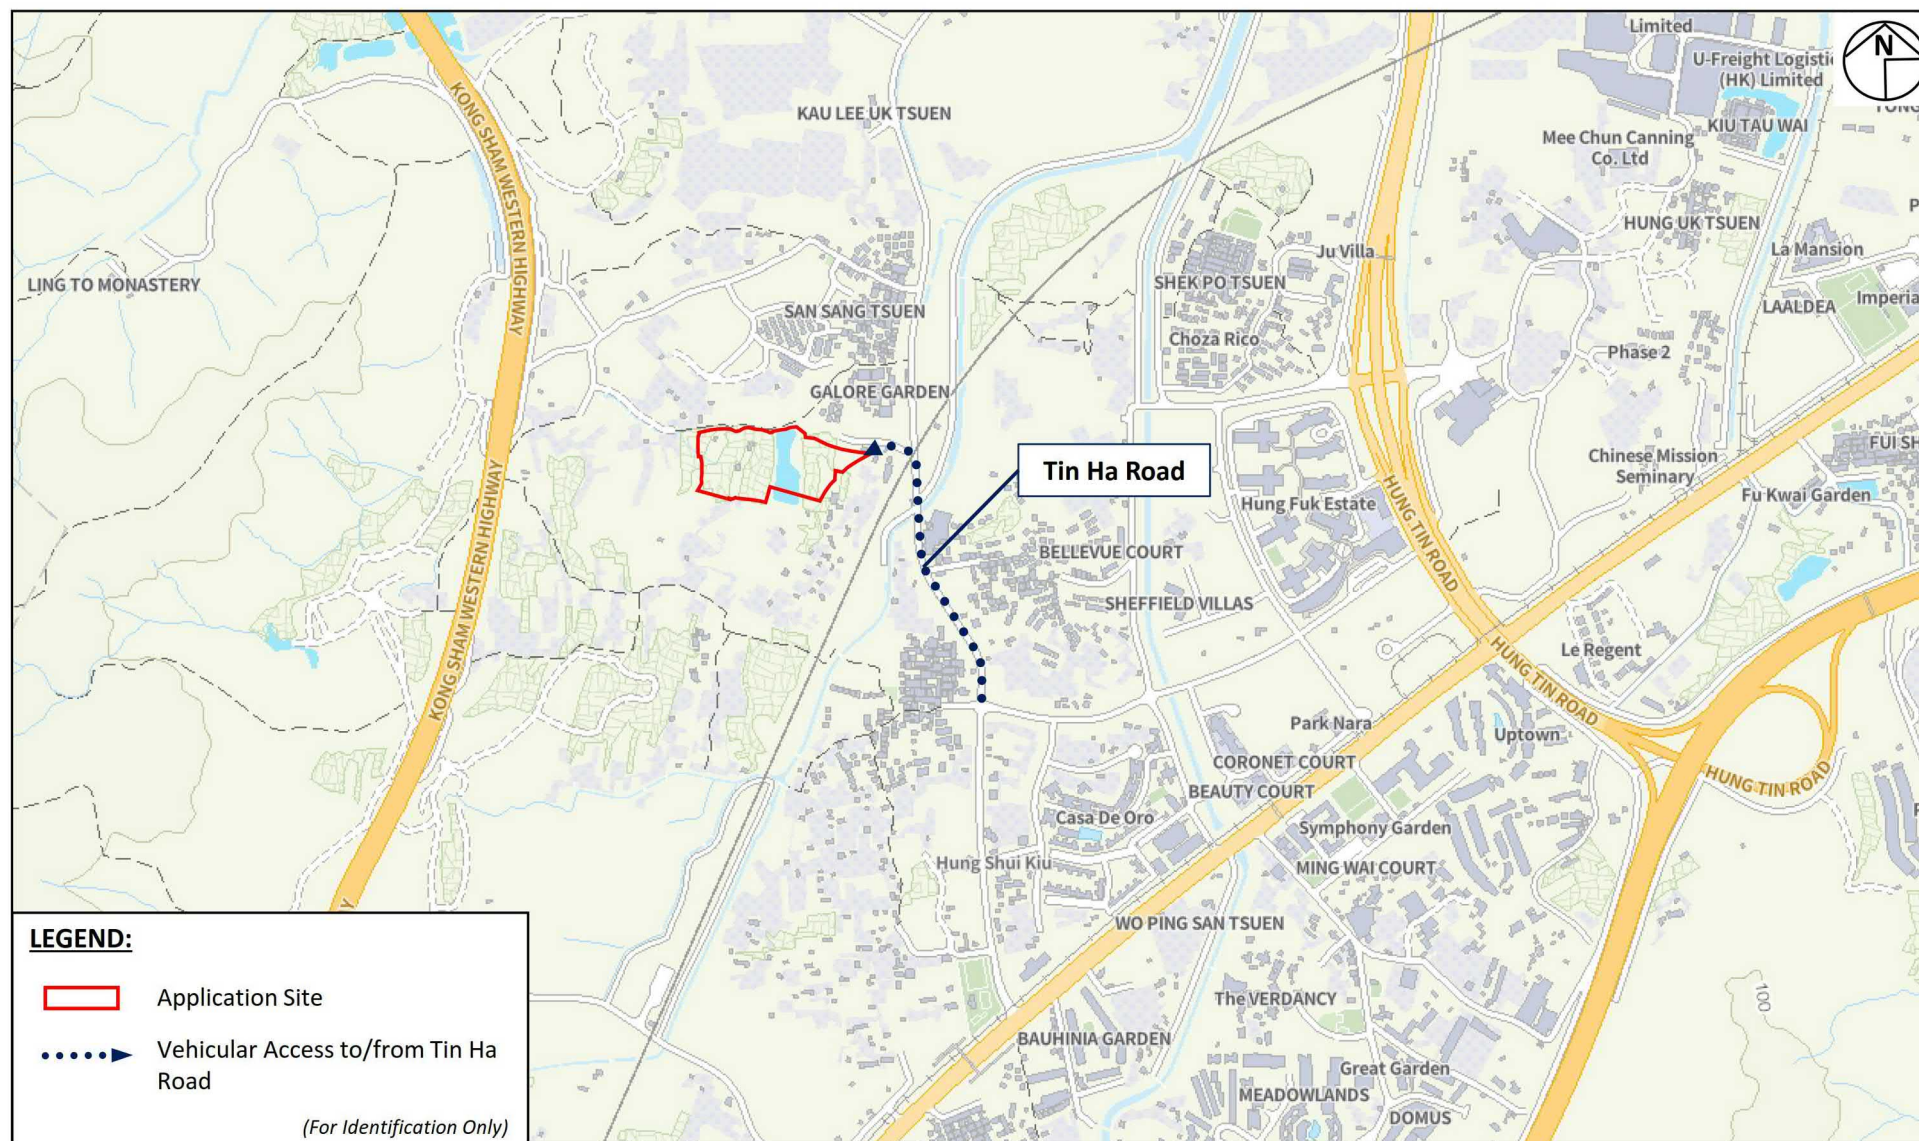

Project:

Section 16 Planning Application for Temporary Warehouse and Open Storage of New Vehicles (Private Cars, Taxis, Light Goods Vehicles and Light Buses) for a Period of 3 Years at Lots 1192 (Part), 1196 (Part), 1197, 1198, 1199 (Part), 1200 (Part), 1201 (Part), 1202 (Part), 1204 (Part), 1342, 1343, 1344, 1345, 1346, 1347 (Part), 1348 (Part), 1349, 1350 (Part), 1351 (Part), 1352 (Part), 1356, 1357, 1358, 1359, 1360, 1361, 1362 (Part), 1363 (Part), 1365, 1366 in D.D.124 and Adjoining Government Land, Hung Shui Kiu, Yuen Long, New Territories (Renewal of Planning Approval under Application No. A/HSK/231)

Title:

Location Plan

Figure:

1

Scale:

Not to Scale

Date:

July 2023

Ref.: ADCL/PLG-10266-R001/F001




AIKON DEVELOPMENT CONSULTANCY LTD.

(摘錄自申請人於 10.8.2023 呈交的申請書)
(Extract from Applicant's
Submission of 10.8.2023)

參考編號
REFERENCE No.
A/HSK/483

繪圖 DRAWING
A-1

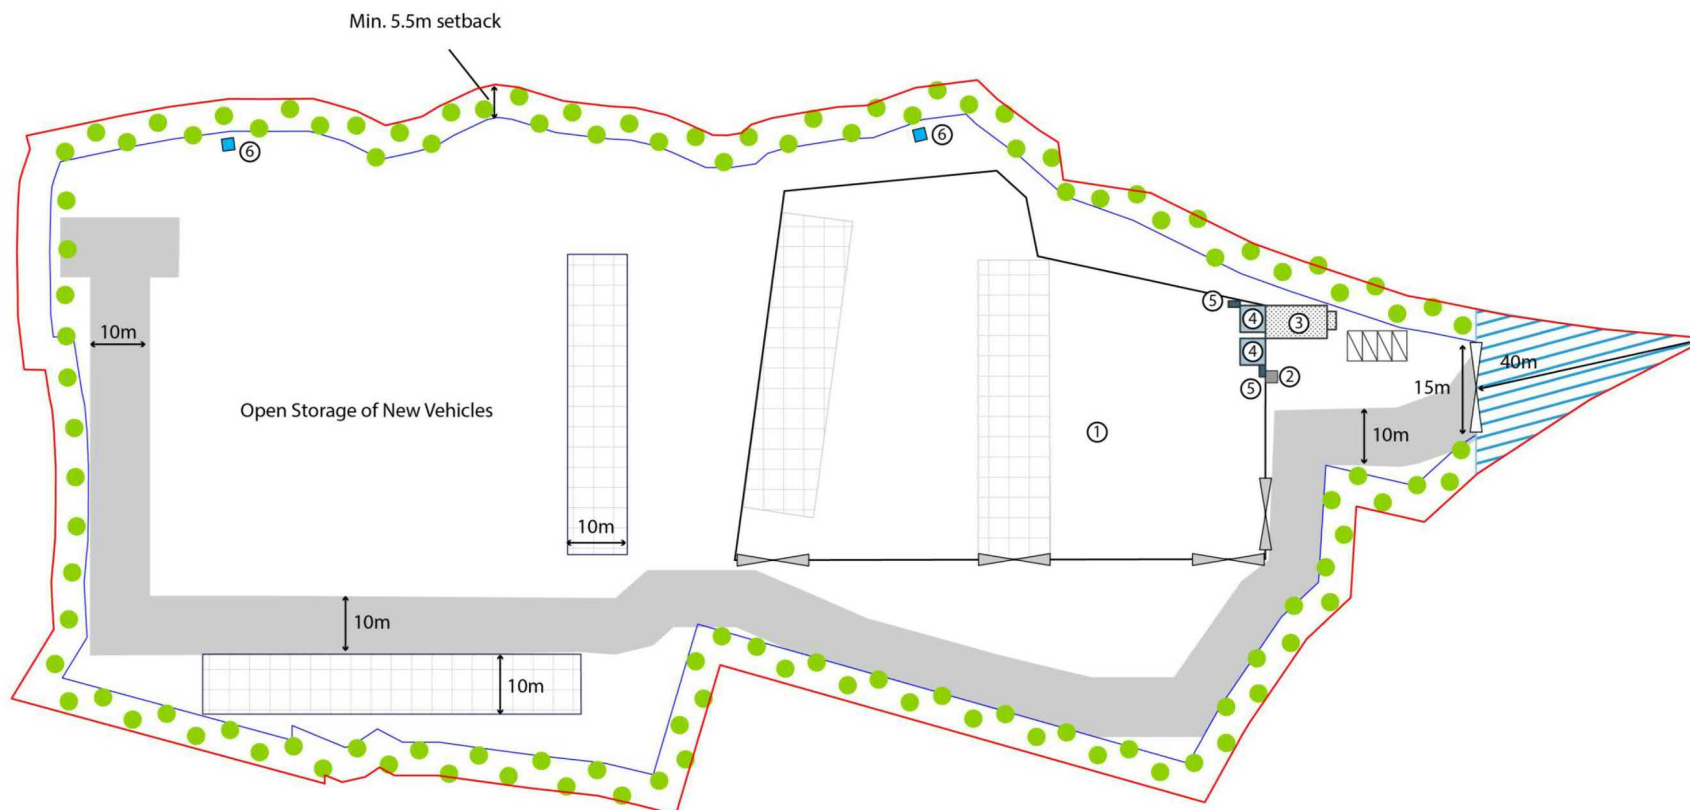

Legend

Application Site Boundary	Guard Room	Internal Vehicular Road
Internal Fencing (Implemented since last approval)	Water Tank and Pump Room	Staff Parking Spaces (5m x 2.5m)
Warehouse	General Storage and Ancillary Office (2 storey)	Main Ingress/Egress (15m)
Warehouse Internal Loading and Unloading Bays	Store Room	Internal Ingress/Egress (12m)
Open Storage Loading and Unloading Bays	Electricity Meter Room	Setback for Vehicular Manoeuvring
		Existing trees (Implemented since last approval)

(For Identification Only)

Project:

Section 16 Planning Application for Temporary Warehouse and Open Storage of New Vehicles (Private Cars, Taxis, Light Goods Vehicles and Light Buses) for a Period of 3 Years at Lots 1192 (Part), 1196 (Part), 1197, 1198, 1199 (Part), 1200 (Part), 1201 (Part), 1202 (Part), 1204 (Part), 1342, 1343, 1344, 1345, 1346, 1347 (Part), 1348 (Part), 1349, 1350 (Part), 1351 (Part), 1352 (Part), 1356, 1357, 1358, 1359, 1360, 1361, 1362 (Part), 1363 (Part), 1365, 1366 in D.D.124 and Adjoining Government Land, Hung Shui Kiu, Yuen Long, New Territories

(Renewal of Planning Approval under Application No. A/HSK/231)

Title:

Indicative Layout Plan

Ref.: ADCL/PLG-10266-R001a/F005

Figure:
5

Scale:
Not to Scale

Date:
July 2023




(摘錄自申請人於 10. 8. 2023 呈交的申請書)
(Extract from Applicant's
Submission of 10.8.2023)

參考編號
REFERENCE No.
A/HSK/483

繪圖 DRAWING
A-2

Figure 3.2: Proposed Drainage Layout

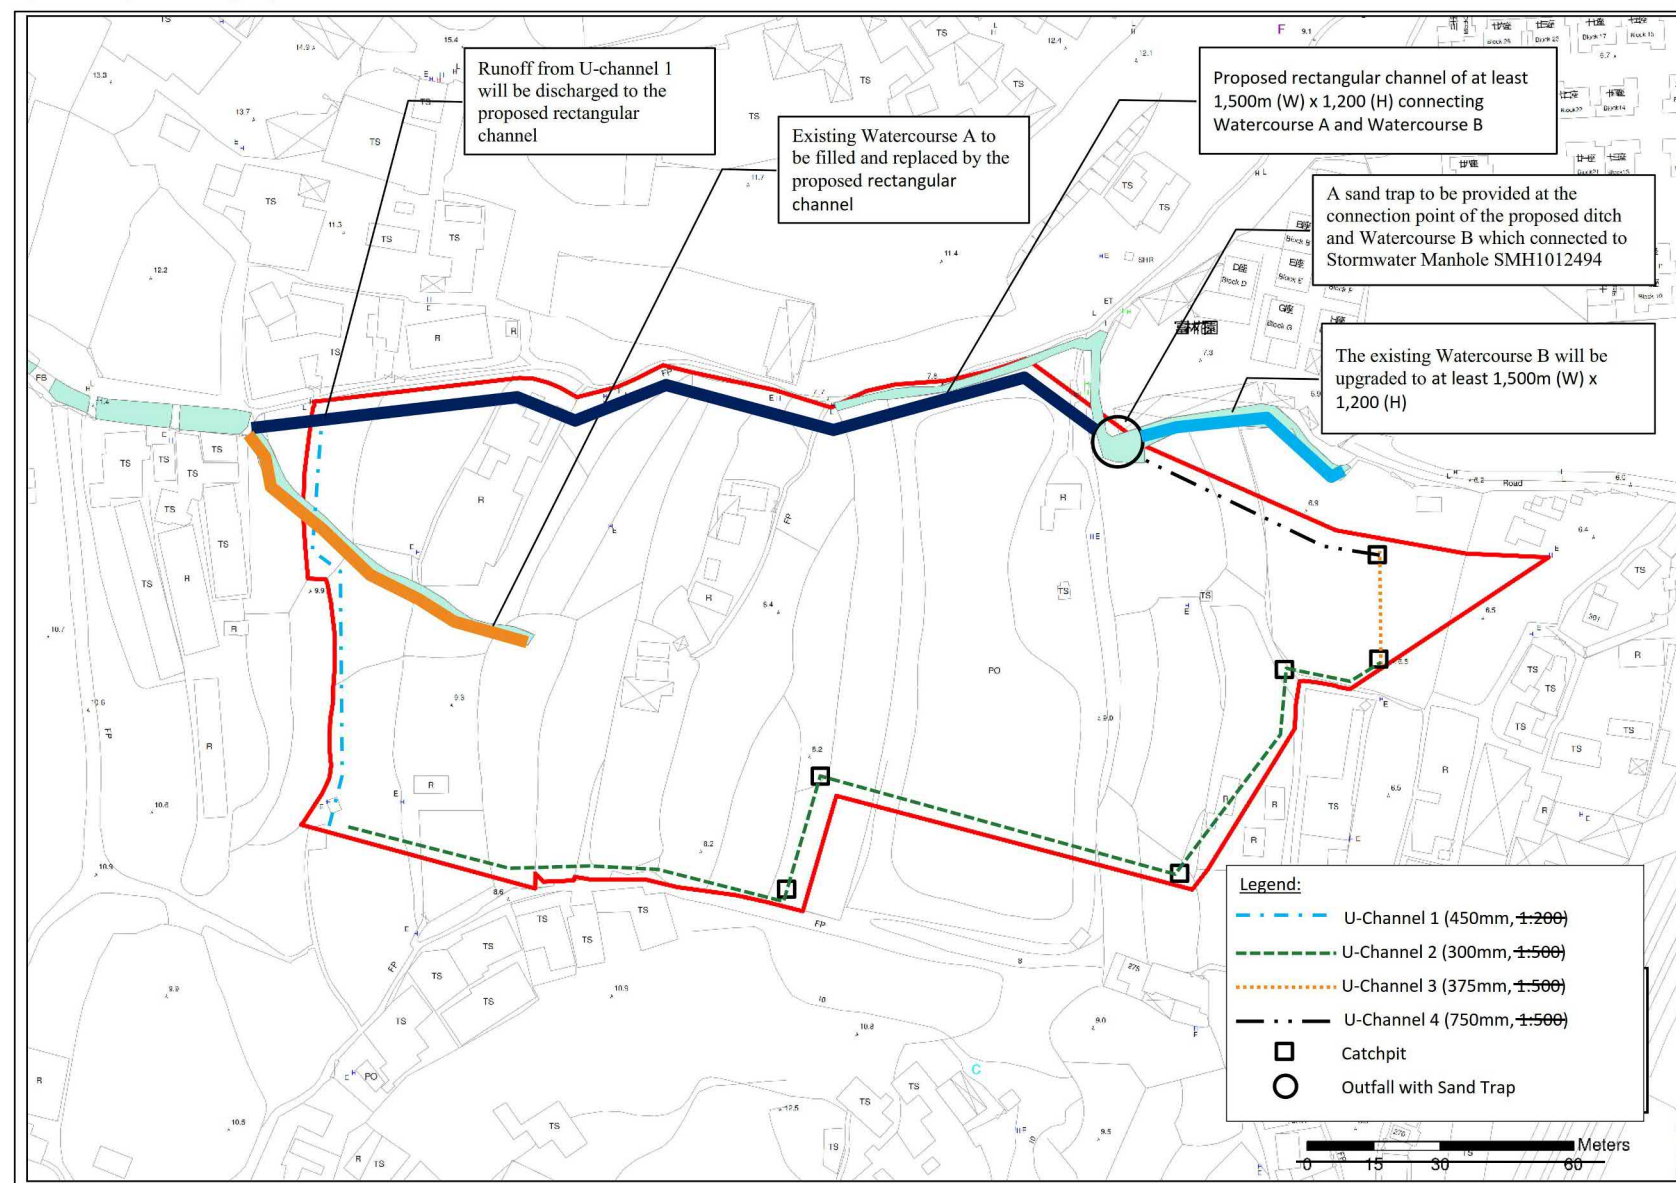

D02 – DRAINAGE PROPOSAL

Proposed Temporary Warehouse and Open Storage of New Vehicles for a Period of 3 Years at Various Lots in DD 124 and Adjoining Government Land, Hung Shui Kiu, Yuen Long, NT
Prepared for Aikon Development Consultancy Limited

SMEC Internal Ref. 7076750
22 December 2020

(摘錄自申請人於 10. 8. 2023 呈交的申請書)
(Extract from Applicant's
Submission of 10.8.2023)

參考編號
REFERENCE No.
A/HSK/483

繪圖 DRAWING
A-3



圖例 LEGEND

 申請地點(界線只作識別用)
APPLICATION SITE
(BOUNDARY FOR IDENTIFICATION
PURPOSE ONLY)

本摘要圖於2023年9月7日擬備，所根據的資料為地政總署於2022年4月5日拍得的航攝照片編號 E157526C
EXTRACT PLAN PREPARED ON 7.9.2023
BASED ON AERIAL PHOTO No.
E157526C TAKEN ON 5.4.2022
BY LANDS DEPARTMENT

航攝照片 AERIAL PHOTO

臨時貨倉及露天存放新車(私家車、的士、輕型貨車及小型巴士)
的規劃許可續期(為期3年)
新界元朗洪水橋丈量約份第124約多個地段和毗連政府土地
RENEWAL OF PLANNING APPROVAL FOR TEMPORARY WAREHOUSE
AND OPEN STORAGE OF NEW VEHICLES (PRIVATE CARS, TAXIS,
LIGHT GOODS VEHICLES AND LIGHT BUSES) FOR A PERIOD OF 3 YEARS
VARIOUS LOTS IN D.D.124 AND ADJOINING GOVERNMENT LAND,
HUNG SHUI KIU, YUEN LONG, NEW TERRITORIES

規劃署
PLANNING
DEPARTMENT



參考編號
REFERENCE No.
A/HSK/483

圖 PLAN
A-3



申請地點界線只作識別用 APPLICATION SITE BOUNDARY FOR IDENTIFICATION PURPOSE ONLY

實地照片 SITE PHOTOS

臨時貨倉及露天存放新車(私家車、的士、輕型貨車及小型巴士)
的規劃許可續期(為期3年)
新界元朗洪水橋丈量約份第124約多個地段和毗連政府土地
RENEWAL OF PLANNING APPROVAL FOR TEMPORARY WAREHOUSE
AND OPEN STORAGE OF NEW VEHICLES (PRIVATE CARS, TAXIS,
LIGHT GOODS VEHICLES AND LIGHT BUSES) FOR A PERIOD OF 3 YEARS
VARIOUS LOTS IN D.D.124 AND ADJOINING GOVERNMENT LAND,
HUNG SHUI KIU, YUEN LONG, NEW TERRITORIES

規 劃 署
PLANNING
DEPARTMENT



參考編號
REFERENCE No.
A/HSK/483

圖 PLAN
A-4a

本圖於2023年9月7日擬備，所根據的
資料為攝於2023年8月22日的實地照片
PLAN PREPARED ON 7.9.2023
BASED ON SITE PHOTOS
TAKEN ON 22.8.2023



實地照片 SITE PHOTOS

臨時貨倉及露天存放新車(私家車、的士、輕型貨車及小型巴士)
的規劃許可續期(為期3年)
新界元朗洪水橋丈量約份第124約多個地段和毗連政府土地
RENEWAL OF PLANNING APPROVAL FOR TEMPORARY WAREHOUSE
AND OPEN STORAGE OF NEW VEHICLES (PRIVATE CARS, TAXIS,
LIGHT GOODS VEHICLES AND LIGHT BUSES) FOR A PERIOD OF 3 YEARS
VARIOUS LOTS IN D.D.124 AND ADJOINING GOVERNMENT LAND,
HUNG SHUI KIU, YUEN LONG, NEW TERRITORIES

規劃署
PLANNING
DEPARTMENT



參考編號
REFERENCE No.
A/HSK/483

圖 PLAN
A-4b

本圖於2023年9月7日擬備，所根據的
資料為攝於2023年8月22日的實地照片
PLAN PREPARED ON 7.9.2023
BASED ON SITE PHOTOS
TAKEN ON 22.8.2023



實地照片 SITE PHOTOS

臨時貨倉及露天存放新車(私家車、的士、輕型貨車及小型巴士)
的規劃許可續期(為期3年)

新界元朗洪水橋丈量約份第124約多個地段和毗連政府土地
RENEWAL OF PLANNING APPROVAL FOR TEMPORARY WAREHOUSE
AND OPEN STORAGE OF NEW VEHICLES (PRIVATE CARS, TAXIS,
LIGHT GOODS VEHICLES AND LIGHT BUSES) FOR A PERIOD OF 3 YEARS
VARIOUS LOTS IN D.D.124 AND ADJOINING GOVERNMENT LAND,
HUNG SHUI KIU, YUEN LONG, NEW TERRITORIES

規劃署
PLANNING
DEPARTMENT



參考編號
REFERENCE No.
A/HSK/483

圖 PLAN
A-4c

本圖於2023年9月7日擬備，所根據的
資料為攝於2023年8月22日的實地照片
PLAN PREPARED ON 7.9.2023
BASED ON SITE PHOTOS
TAKEN ON 22.8.2023