

**Structure 1**

Logistics centre

Covered land area: Not exceeding 3,270m²GFA: Not exceeding 6,020m²

Height: Not exceeding 10m

No. of storey : 3

3-storeys of storage
rack
(About 800m² each storey)2-storeys of storage
rack
(About 900m² each storey)2-storeys site office (About 250m² each storey)2 loading/unloading bays of
11m x 3.5m for medium and heavy
goods vehicle2 loading/unloading bays of
7m x 3.5m for light goods vehicle18m manoeuvring
circle10m Ingress/
egress**Structure 2**

Toilet

GFA: Not exceeding 18m²

Height: Not exceeding 3.5m

No. of storey : 1

Structure 3Ancillary site office, pump room and
water tank being fire service
installationsGFA: Not exceeding 180m²

Height: Not exceeding 7.5m

No. of storey : 2 (water tank and pump room
being fire service installations
at G/F, ancillary site office at 1/F)

Project 項目名稱:

Proposed Temporary Logistics Centre
with Ancillary Site Office for a Period of
3 Years at Lots 805 S.B RP, 807 RP,
808 RP, 809 RP (Part), 813 RP (Part),
814 RP (Part), 815 (Part) & 816 S.B RP
(Part) in D.D. 125 & Adjoining
Government Land, Ha Tsuen, Yuen
Long, N.T.

Drawing Title 圖目:

Proposed Layout Plan


Drawing No. 圖號:

Figure 3

Remarks 備註:

Scale 比例:

1:1000

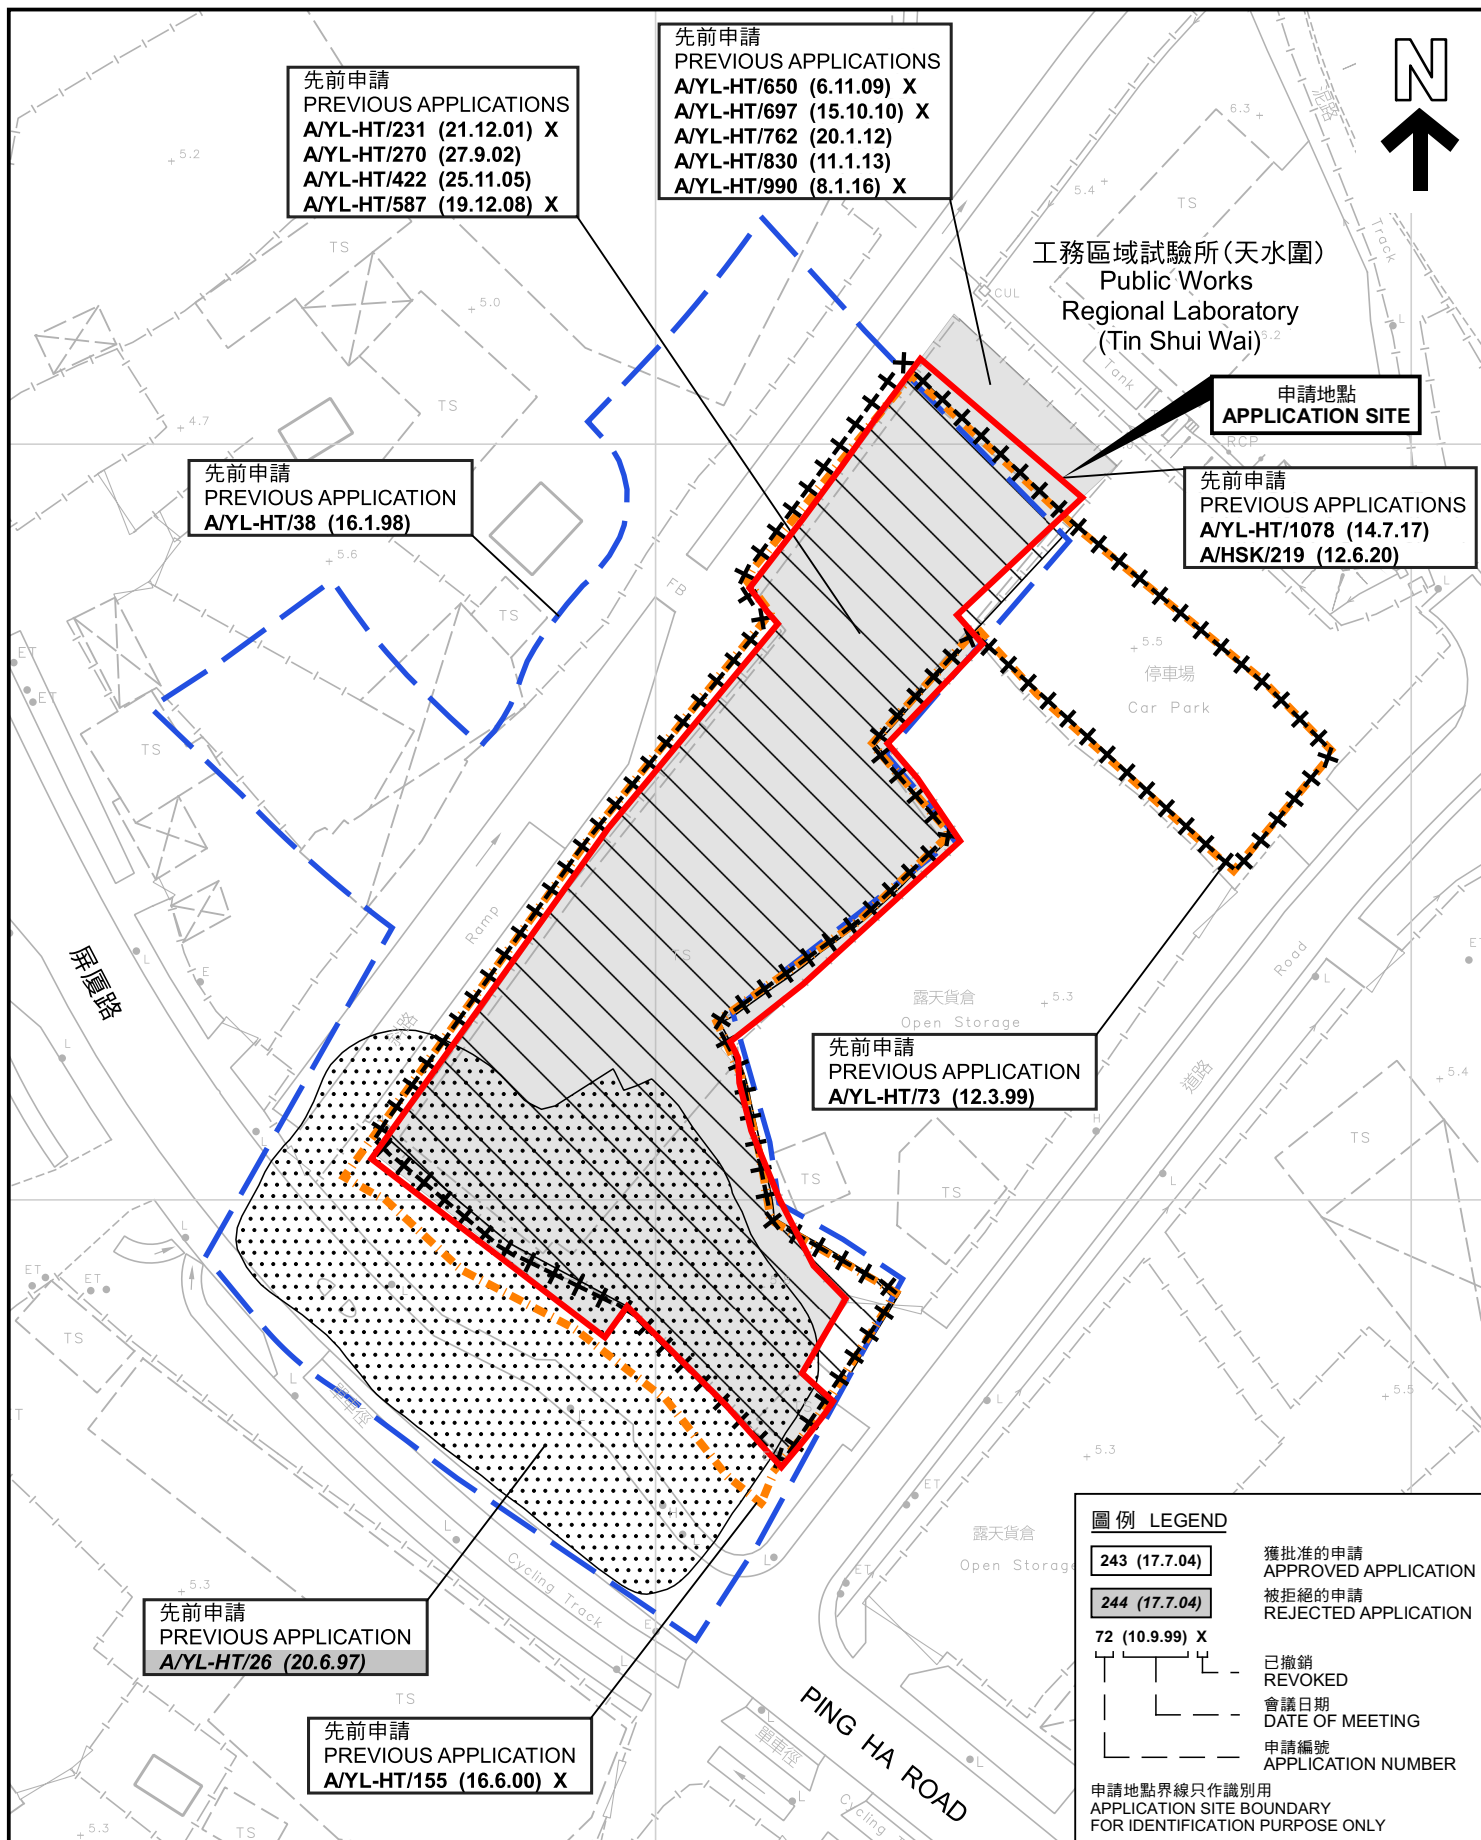

先申申請圖 PREVIOUS APPLICATIONS PLAN

臨時物流中心連附屬辦公室(為期3年)
元朗厦村丈量約份第125約內多個地段和毗連政府土地
TEMPORARY LOGISTICS CENTRE WITH ANCILLARY SITE OFFICE
FOR A PERIOD OF 3 YEARS
VARIOUS LOTS IN D.D.125 AND ADJOINING GOVERNMENT LAND,
HA TSUEN, YUEN LONG

SCALE 1:1 000 比例尺
米 20 0 20 40 米
METRES


規 劃 署
PLANNING
DEPARTMENT



參考編號
REFERENCE No.
A/HSK/502

圖 PLAN
A-1b

本摘要圖於2024年2月6日擬備，所根據的
資料為測量圖編號 6-NW-2C 及 6-NW-2D
EXTRACT PLAN PREPARED ON 6.2.2024
BASED ON SURVEY SHEETS No.
6-NW-2C & 6-NW-2D

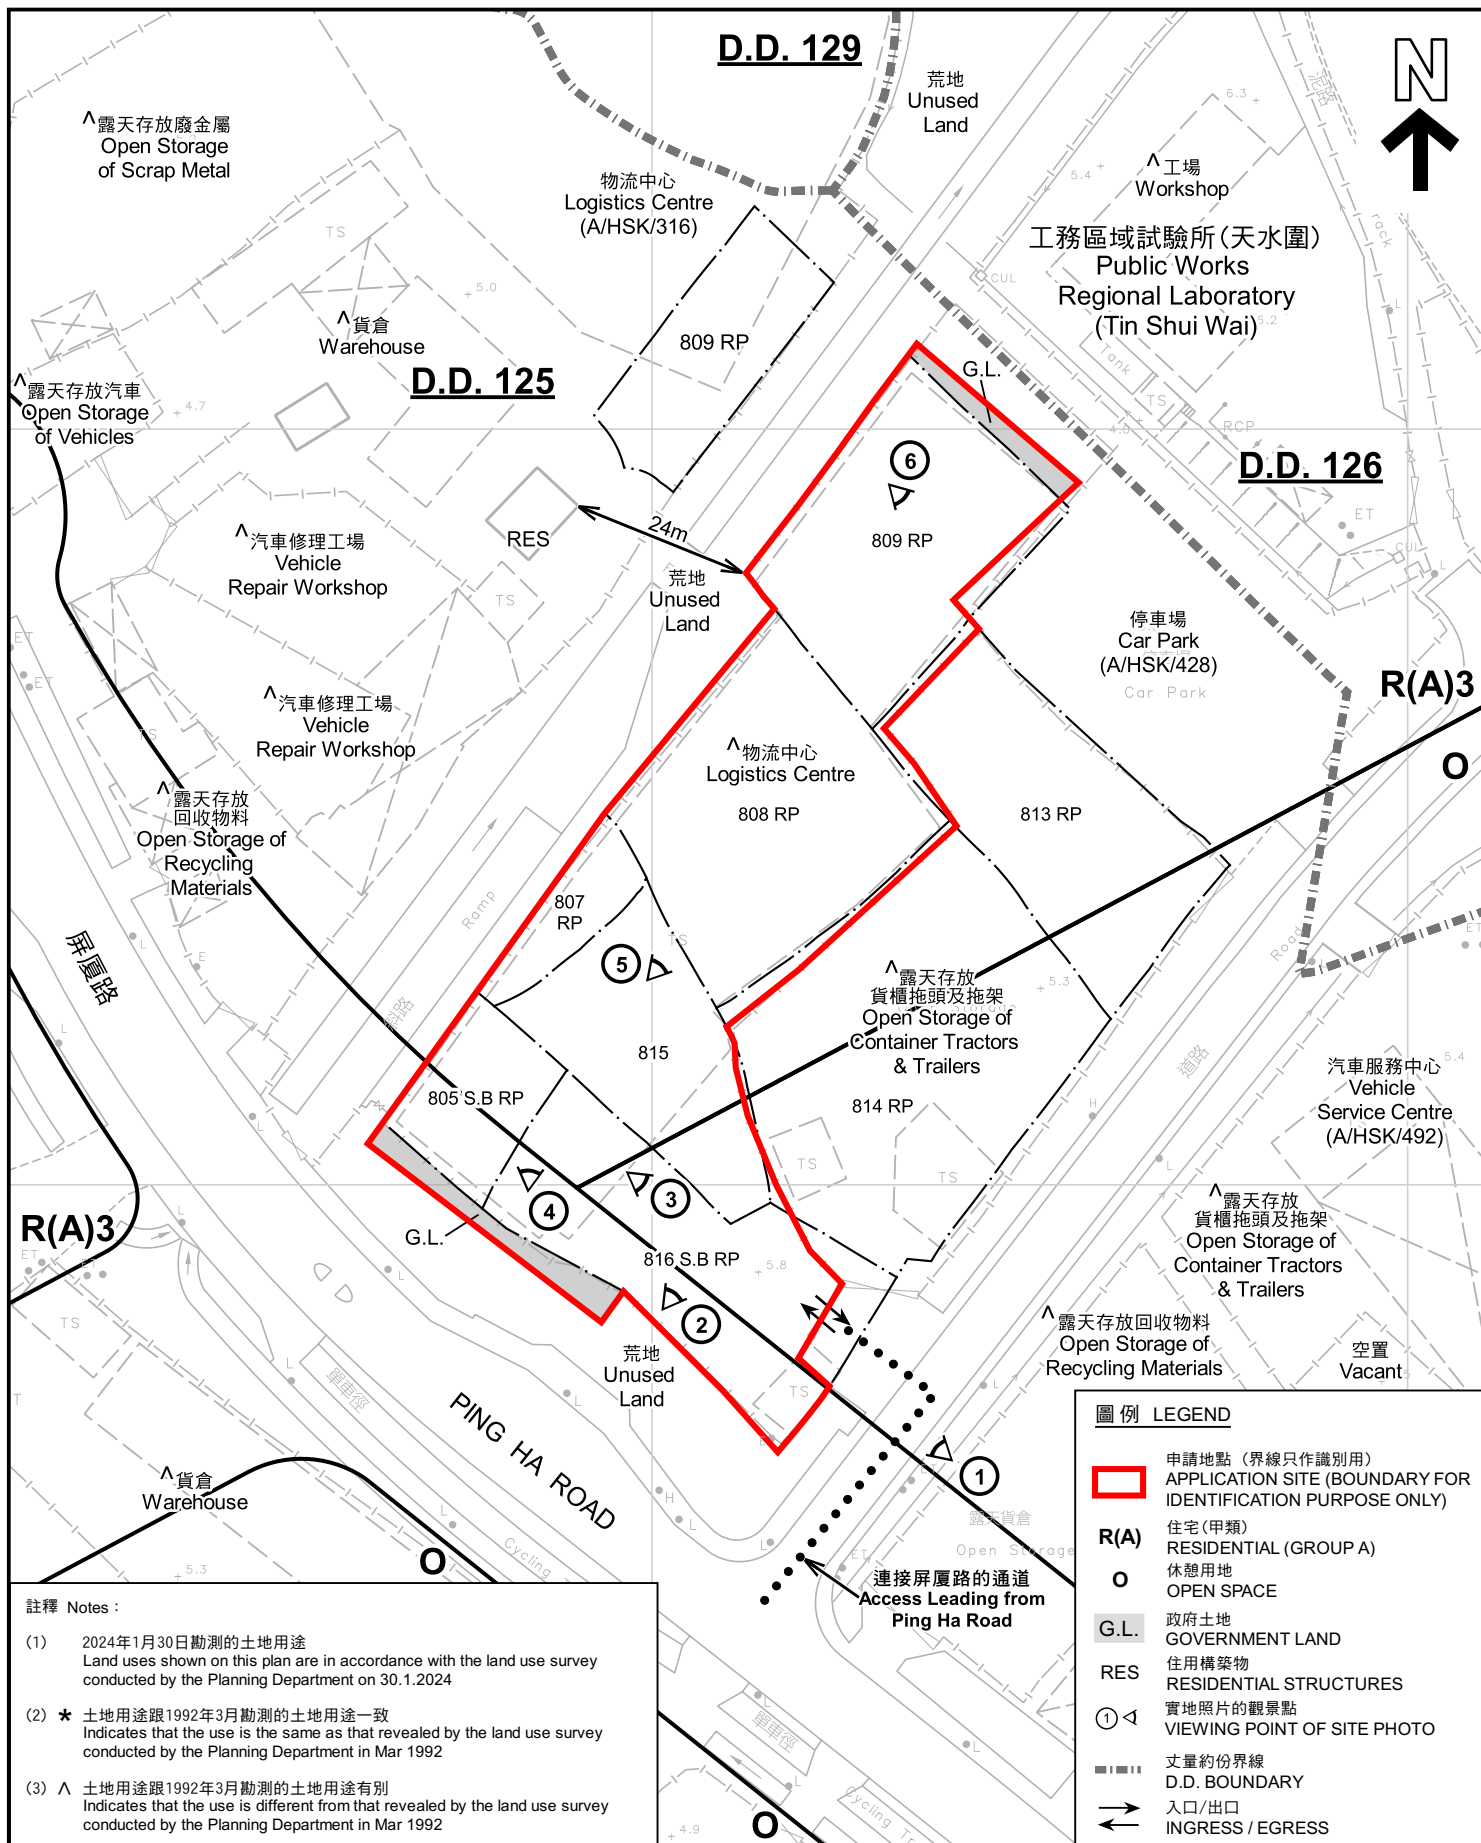

平面圖 SITE PLAN

臨時物流中心連附屬辦公室(為期3年)
元朗厦村丈量約份第125約內多個地段和毗連政府土地
TEMPORARY LOGISTICS CENTRE WITH ANCILLARY SITE OFFICE
FOR A PERIOD OF 3 YEARS
VARIOUS LOTS IN D.D.125 AND ADJOINING GOVERNMENT LAND,
HA TSUEN, YUEN LONG

SCALE 1:1 000 比例尺

米 20 0 20 40 米
METRES


規劃署
PLANNING
DEPARTMENT



參考編號
REFERENCE No.
A/HSK/502

圖 PLAN
A-2

本摘要圖於2024年2月6日擬備, 所根據的資料為測量圖編號 6-NW-2C 及 6-NW-2D
EXTRACT PLAN PREPARED ON 6.2.2024
BASED ON SURVEY SHEETS No. 6-NW-2C & 6-NW-2D

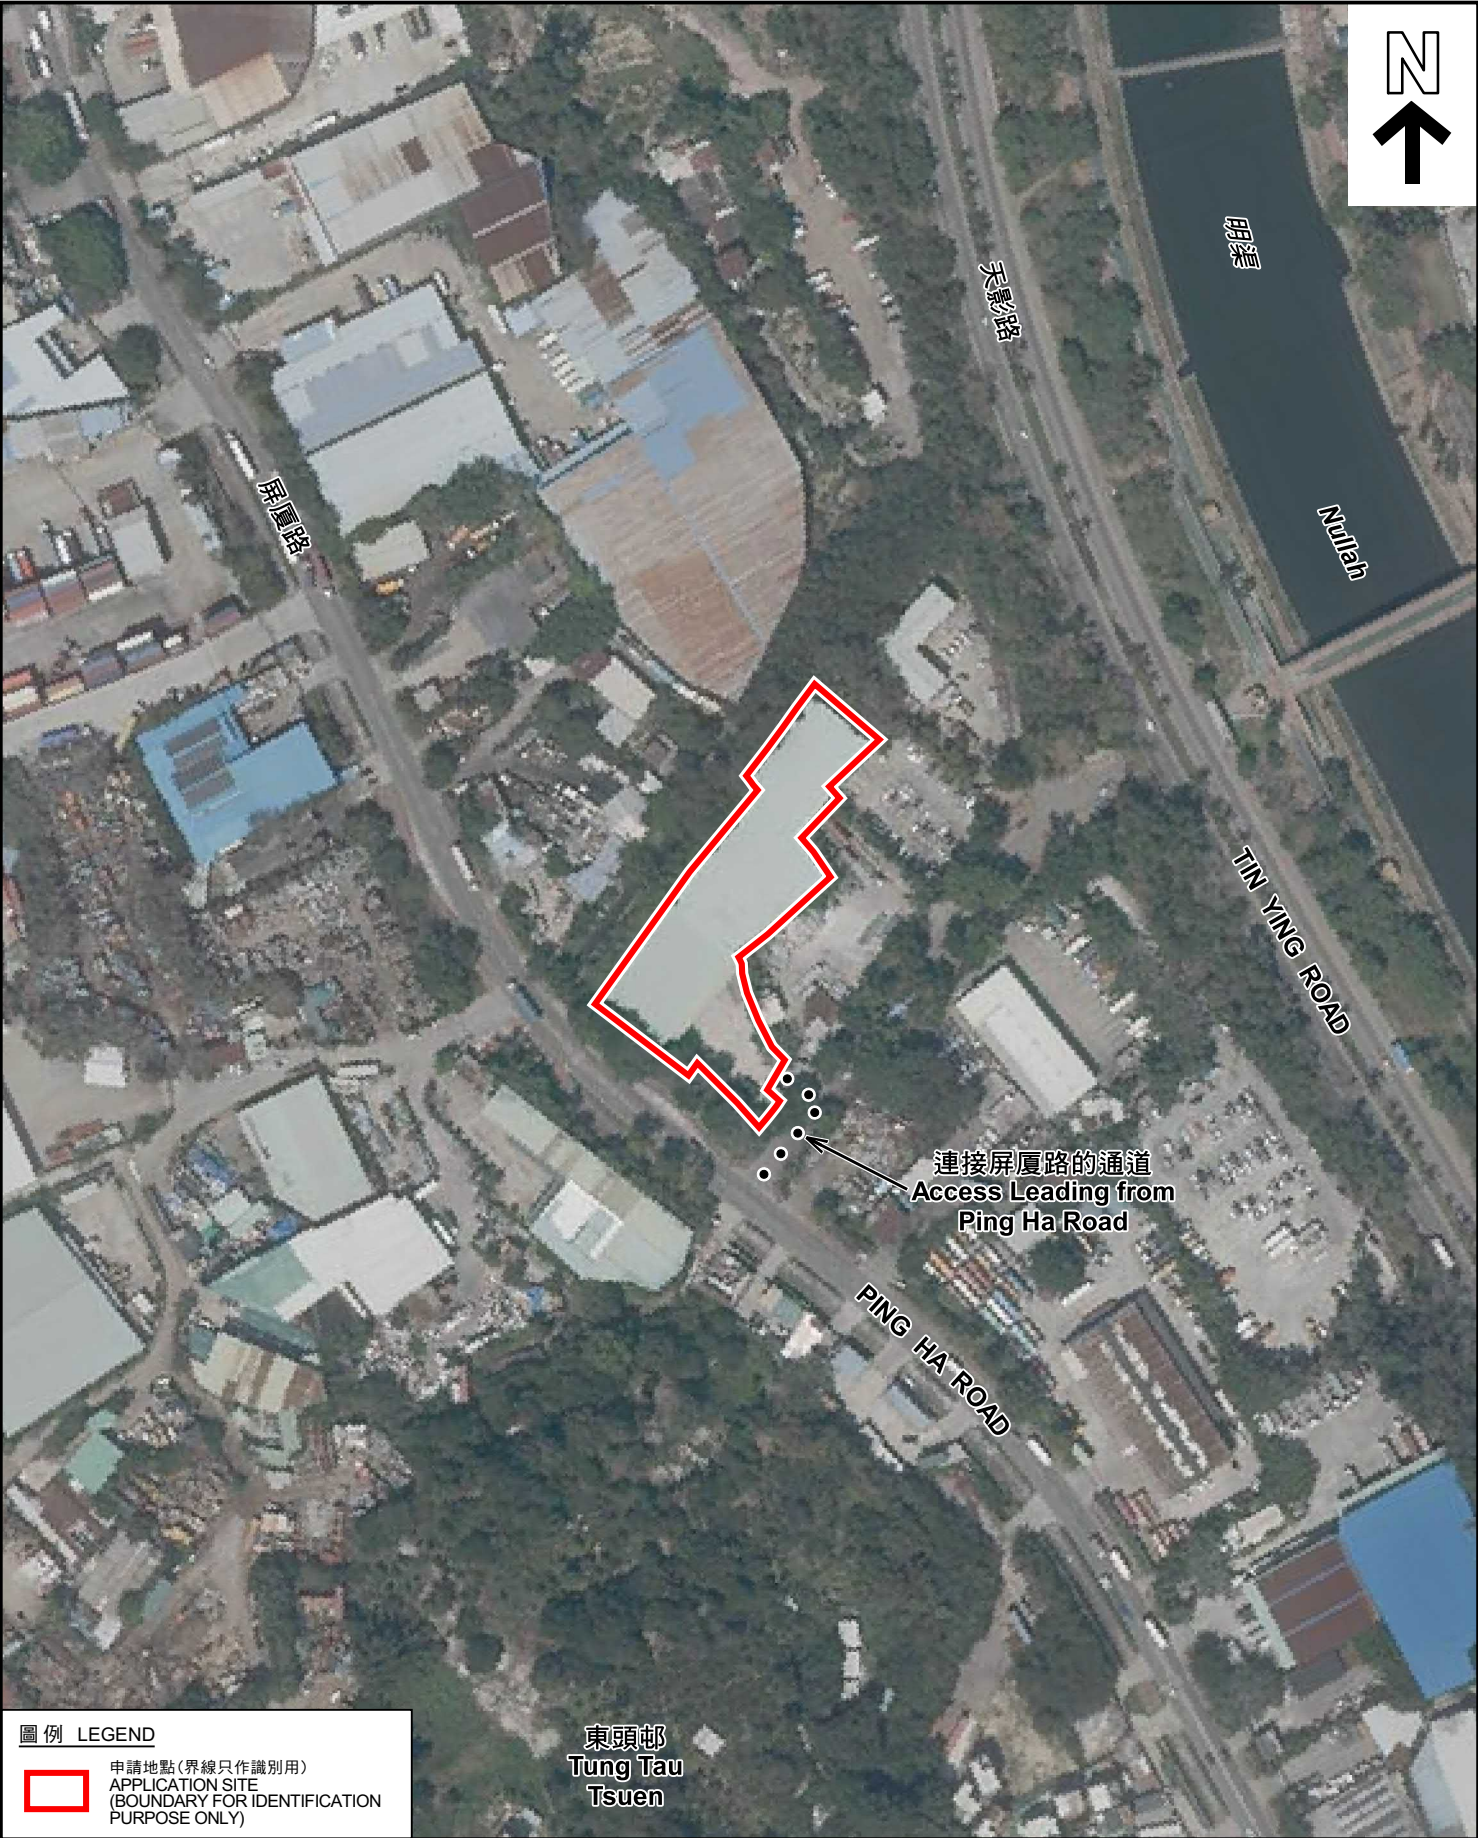

圖例 LEGEND

 申請地點(界線只作識別用)
APPLICATION SITE
(BOUNDARY FOR IDENTIFICATION
PURPOSE ONLY)

東頭邨
Tung Tau
Tsuen

本摘要圖於2024年2月1日擬備，所根據的資料為地政總署於2022年3月8日拍得的航攝照片編號 E152775C
EXTRACT PLAN PREPARED ON 1.2.2024
BASED ON AERIAL PHOTO No.
E152775C TAKEN ON 8.3.2022
BY LANDS DEPARTMENT

航攝照片 AERIAL PHOTO

臨時物流中心連附屬辦公室(為期3年)
元朗厦村丈量約份第125約內多個地段和毗連政府土地
TEMPORARY LOGISTICS CENTRE WITH ANCILLARY SITE OFFICE
FOR A PERIOD OF 3 YEARS
VARIOUS LOTS IN D.D.125 AND ADJOINING GOVERNMENT LAND,
HA TSUEN, YUEN LONG

規 劃 署
PLANNING
DEPARTMENT



參考編號
REFERENCE No.
A/HSK/502

圖 PLAN
A-3



申請地點界線只作識別用 APPLICATION SITE BOUNDARY FOR IDENTIFICATION PURPOSE ONLY

實地照片 SITE PHOTOS

臨時物流中心連附屬辦公室(為期3年)
元朗厦村丈量約份第125約內多個地段和毗連政府土地
TEMPORARY LOGISTICS CENTRE WITH ANCILLARY SITE OFFICE
FOR A PERIOD OF 3 YEARS
VARIOUS LOTS IN D.D.125 AND ADJOINING GOVERNMENT LAND,
HA TSUEN, YUEN LONG

規劃署
PLANNING
DEPARTMENT



參考編號
REFERENCE No.
A/HSK/502

圖 PLAN
A-4a

本圖於2024年3月5日擬備，所根據的
資料為攝於2024年1月30日的實地照片
PLAN PREPARED ON 5.3.2024
BASED ON SITE PHOTOS
TAKEN ON 30.1.2024



實地照片 SITE PHOTOS

臨時物流中心連附屬辦公室(為期3年)
元朗厦村丈量約份第125約內多個地段和毗連政府土地
TEMPORARY LOGISTICS CENTRE WITH ANCILLARY SITE OFFICE
FOR A PERIOD OF 3 YEARS
VARIOUS LOTS IN D.D.125 AND ADJOINING GOVERNMENT LAND,
HA TSUEN, YUEN LONG

規 劃 署
PLANNING
DEPARTMENT



參考編號
REFERENCE No.
A/HSK/502

圖 PLAN
A-4b

本圖於2024年2月5日擬備，所根據的
資料為攝於2024年1月30日的實地照片
PLAN PREPARED ON 5.2.2024
BASED ON SITE PHOTOS
TAKEN ON 30.1.2024