


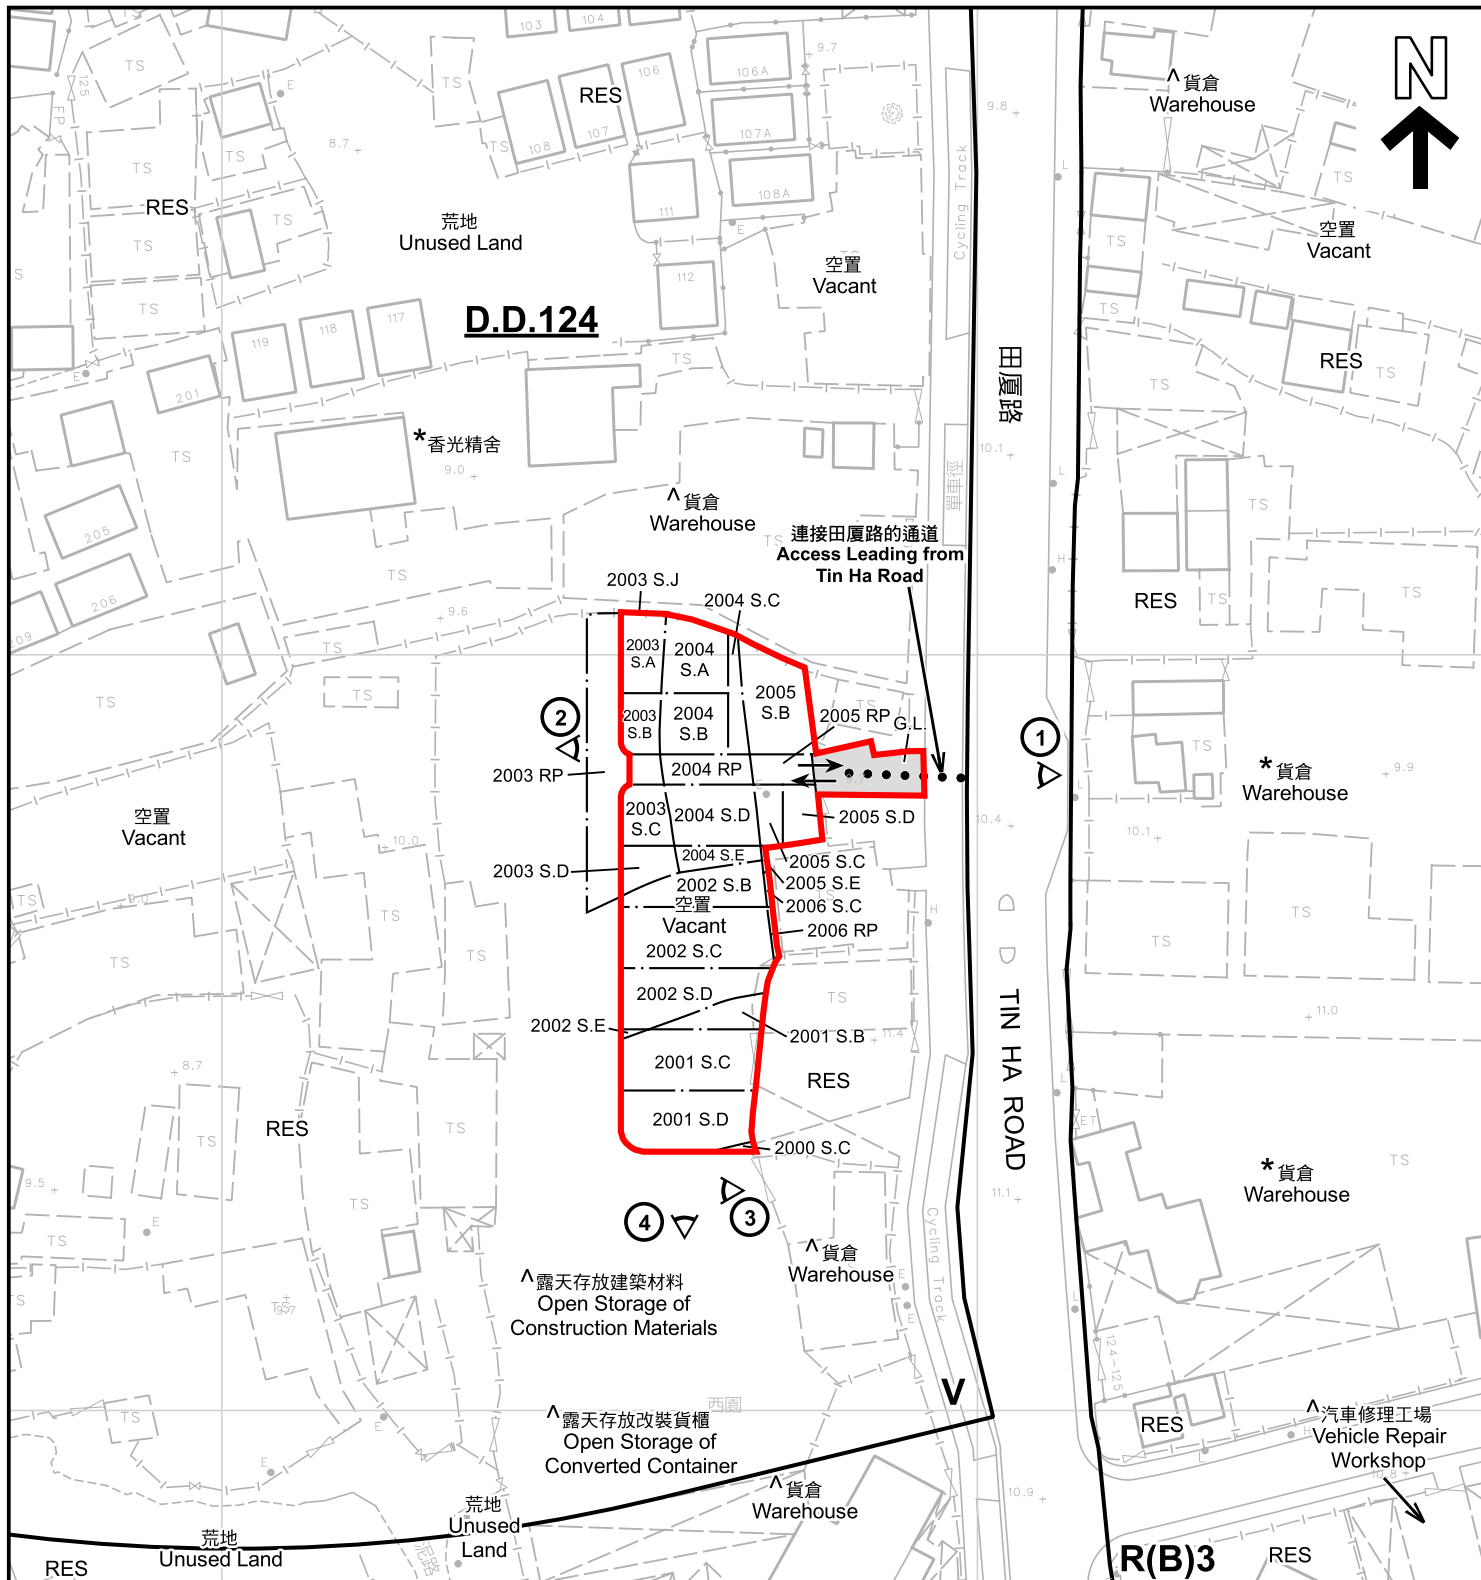

註釋 Notes:

- (1) 2024年4月5日勘測的土地用途
Land uses shown on this plan are in accordance with the land use survey conducted by the Planning Department on 5.4.2024
- (2) * 土地用途跟1993年6月和7月勘測的土地用途一致
Indicates that the use is the same as that revealed by the land use survey conducted by the Planning Department in Jun & Jul 1993
- (3) ^ 土地用途跟1993年6月和7月勘測的土地用途有別
Indicates that the use is different from that revealed by the land use survey conducted by the Planning Department in Jun & Jul 1993

圖例 LEGEND

- 申請地點 (界線只作識別用)
APPLICATION SITE (BOUNDARY FOR IDENTIFICATION PURPOSE ONLY)
- R(B)** 住宅(乙類)
RESIDENTIAL (GROUP B)
- V** 鄉村式發展
VILLAGE TYPE DEVELOPMENT
- G.L.** 政府土地
GOVERNMENT LAND
- RES** 住用構築物
RESIDENTIAL STRUCTURES
- 實地照片的觀景點
VIEWING POINT OF SITE PHOTO
- 入口/出口
INGRESS / EGRESS

平面圖 SITE PLAN

擬議臨時公眾停車場(的士及私家車)連電動車充電設施(為期3年)
新界元朗厦村丈量約份第124約內多個地段
PROPOSED TEMPORARY PUBLIC VEHICLE PARK
(TAXIS AND PRIVATE CARS) WITH ANCILLARY ELECTRIC VEHICLE
CHARGING FACILITY FOR A PERIOD OF 3 YEARS
VARIOUS LOTS IN D.D.124,
HA TSUEN, YUEN LONG, NEW TERRITORIES

SCALE 1:1 000 比例尺

米 20 0 20 40 米
METRES

規劃署
PLANNING
DEPARTMENT



參考編號
REFERENCE No.
A/HSK/513

圖 PLAN
A-2

本摘要圖於2024年7月10日擬備, 所根據的
資料為測量圖編號 6-NW-12C及D
EXTRACT PLAN PREPARED ON 10.7.2024
BASED ON SURVEY SHEETS No.
6-NW-12C&D



圖例 LEGEND



申請地點(界線只作識別用)
APPLICATION SITE
(BOUNDARY FOR IDENTIFICATION
PURPOSE ONLY)

本摘要圖於2024年7月8日擬備，所根據
的資料為地政總署於2023年2月27日拍得
的航攝照片編號 E189403C
EXTRACT PLAN PREPARED ON 8.7.2024
BASED ON AERIAL PHOTO No.
E189403C TAKEN ON 27.2.2023
BY LANDS DEPARTMENT

航攝照片 AERIAL PHOTO


擬議臨時公眾停車場(的士及私家車)連電動車充電設施(為期3年)
新界元朗厦村丈量約份第124約內多個地段
PROPOSED TEMPORARY PUBLIC VEHICLE PARK
(TAXIS AND PRIVATE CARS) WITH ANCILLARY ELECTRIC VEHICLE
CHARGING FACILITY FOR A PERIOD OF 3 YEARS
VARIOUS LOTS IN D.D.124,
HA TSUEN, YUEN LONG, NEW TERRITORIES

規 劃 署
PLANNING
DEPARTMENT



參考編號
REFERENCE No.
A/HSK/513

圖 PLAN
A-3

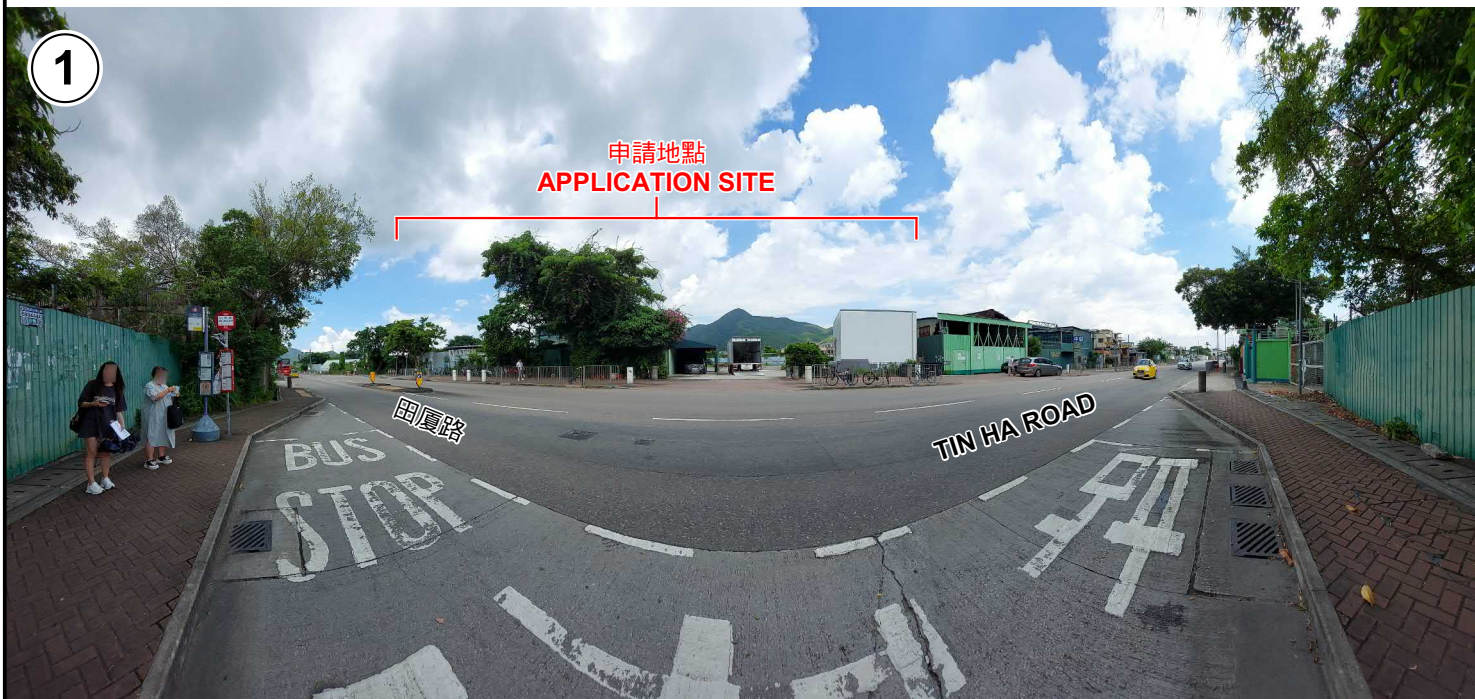

申請地點界線只作識別用 APPLICATION SITE BOUNDARY FOR IDENTIFICATION PURPOSE ONLY

實地照片 SITE PHOTOS

擬議臨時公眾停車場(的士及私家車)連電動車充電設施(為期3年)
 新界元朗厦村丈量約份第124約內多個地段
 PROPOSED TEMPORARY PUBLIC VEHICLE PARK
 (TAXIS AND PRIVATE CARS) WITH ANCILLARY ELECTRIC VEHICLE
 CHARGING FACILITY FOR A PERIOD OF 3 YEARS
 VARIOUS LOTS IN D.D.124,
 HA TSUEN, YUEN LONG, NEW TERRITORIES

規劃署
 PLANNING
 DEPARTMENT



參考編號
 REFERENCE No.
 A/HSK/513

圖 PLAN
 A-4a

本圖於2024年7月8日擬備，所根據的資料為攝於2024年7月5日的實地照片
 PLAN PREPARED ON 8.7.2024
 BASED ON SITE PHOTOS
 TAKEN ON 5.7.2024

3



4



申請地點界線只作識別用 APPLICATION SITE BOUNDARY FOR IDENTIFICATION PURPOSE ONLY

實地照片 SITE PHOTOS

擬議臨時公眾停車場(的士及私家車)連電動車充電設施(為期3年)
新界元朗厦村丈量約份第124約內多個地段
PROPOSED TEMPORARY PUBLIC VEHICLE PARK
(TAXIS AND PRIVATE CARS) WITH ANCILLARY ELECTRIC VEHICLE
CHARGING FACILITY FOR A PERIOD OF 3 YEARS
VARIOUS LOTS IN D.D.124,
HA TSUEN, YUEN LONG, NEW TERRITORIES

規劃署
PLANNING
DEPARTMENT



參考編號
REFERENCE No.
A/HSK/513

圖 PLAN
A-4b

本圖於2024年7月8日擬備，所根據的資料為攝於2024年7月5日的實地照片
PLAN PREPARED ON 8.7.2024
BASED ON SITE PHOTOS
TAKEN ON 5.7.2024