


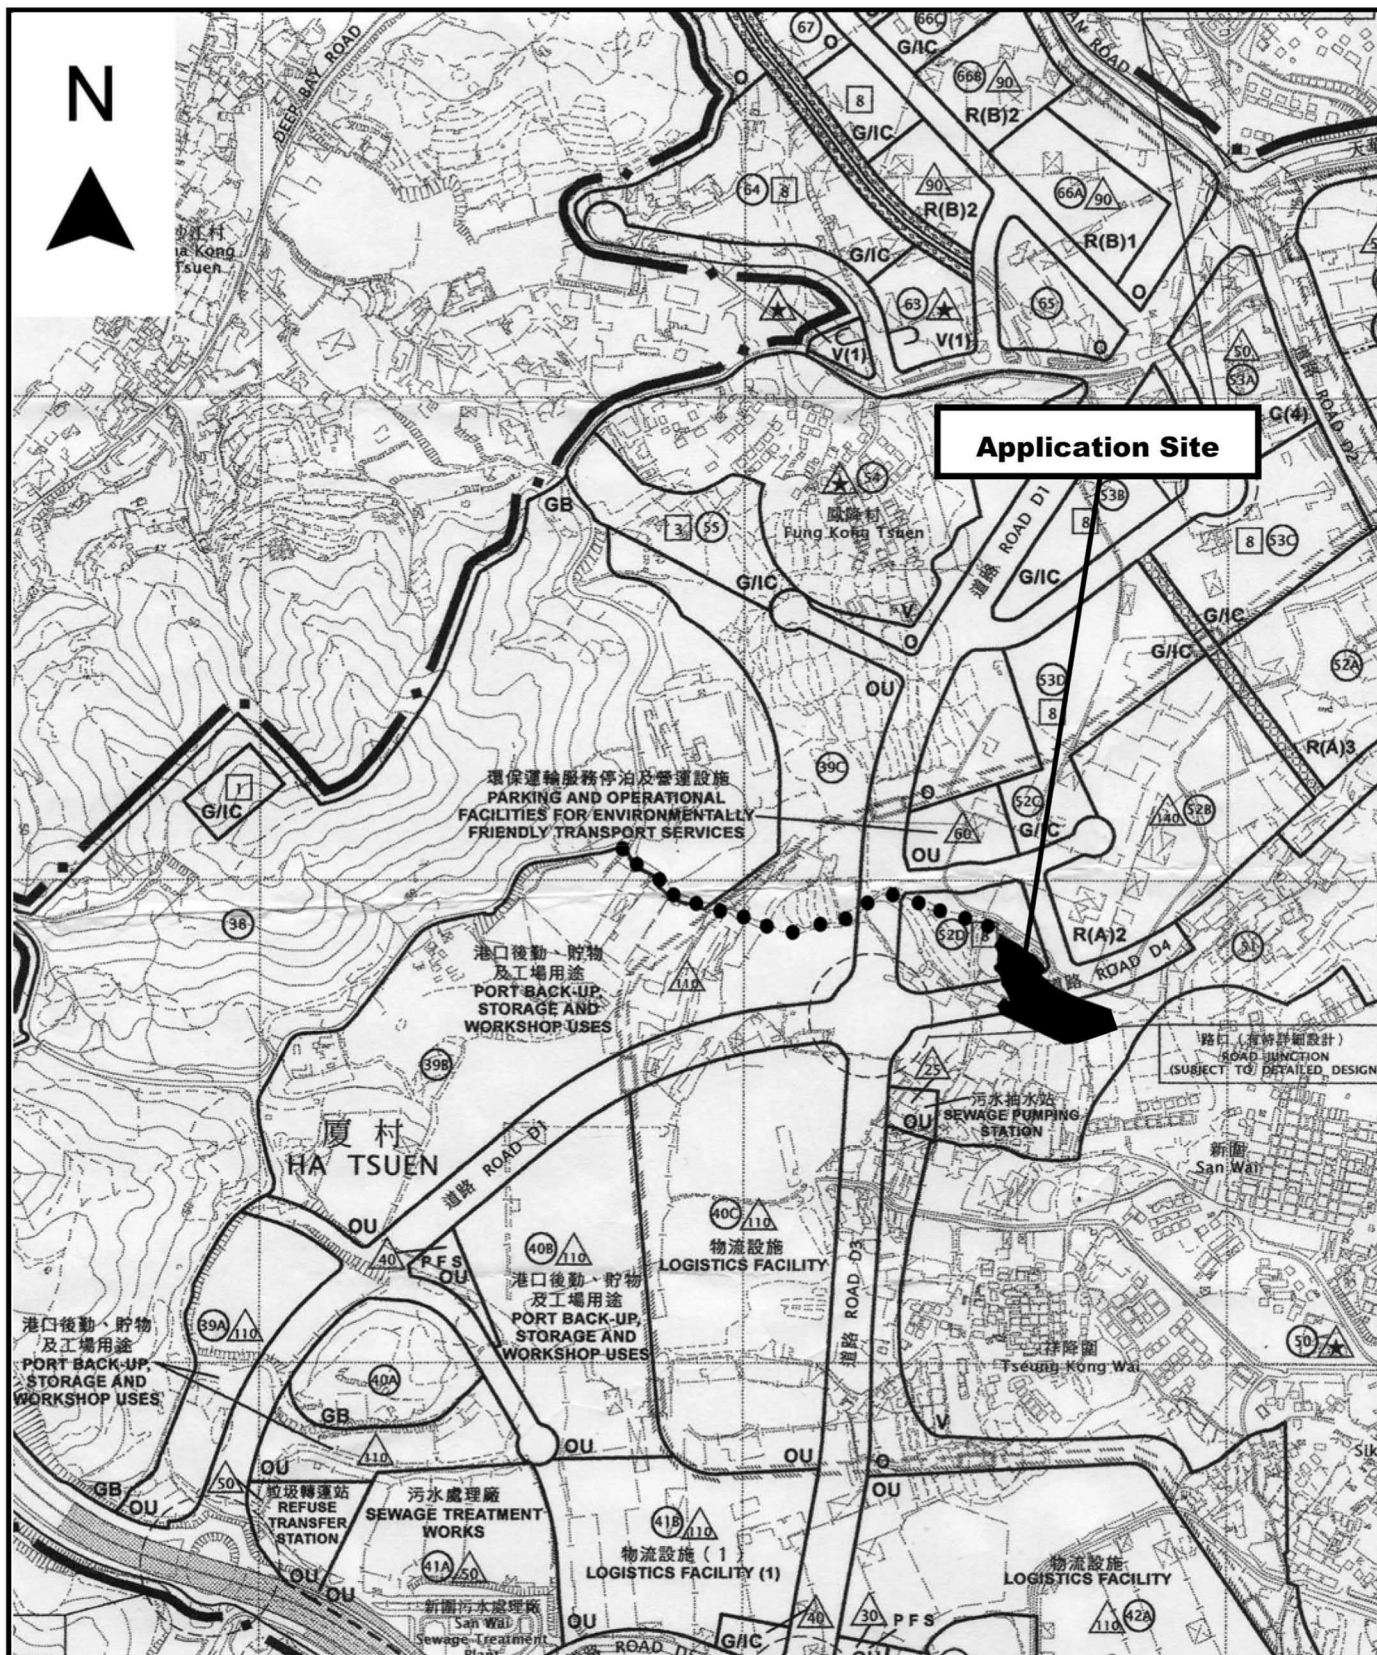

Project 項目名稱:

Temporary Open Storage of Recyclable Materials (including Metal and Plastic) & Construction Materials and Warehouses for Storage of Construction Materials for a Period of 3 Years at Lots 280 (Part), 281 (Part) & 681 (Part) in D.D.125, San Wai, Ha Tsuen, Yuen Long, N.T.

Drawing Title 圖目:

Location Plan

Drawing No. 圖號:

Figure 2

Remarks 備註:

• • • Vehicular access leading from Kai Pak Ling Road

Scale 比例:

1:7500

(摘錄自申請人於 8.4.2024 呈交的申請書)
(Extract from Applicant's Submission of 8.4.2024)

參考編號
REFERENCE No.
A/HSK/516

繪圖 DRAWING
A-1

N



Structure 1

Site office

GFA: Not exceeding 40m²

Height: Not exceeding 6m

No. of storey: 2

7m Ingress/
Egress

7m Ingress/
Egress

Open storage of
recyclable materials
(metal and plastic)
(About 2,560m²)

20m diameter
manoeuvring
circle

Open storage of
construction materials
(About 2,150m²)

One 11m x 3.5m loading/
unloading bay for medium
goods vehicle

Structure 2

Warehouse for storage
of construction materials
GFA: Not exceeding 228m²
Height: Not exceeding 8m
No. of storey: 1

Structure 3

Warehouse for storage
of construction materials
GFA: Not exceeding 228m²
Height: Not exceeding 8m
No. of storey: 1

Structure 4

Warehouse for storage
of construction materials
GFA: Not exceeding 228m²
Height: Not exceeding 8m
No. of storey: 1

Project 項目名稱:

Temporary Open Storage of Recyclable Materials (including Metal and Plastic) & Construction Materials and Warehouses for Storage of Construction Materials for a Period of 3 Years at Lots 280 (Part), 281 (Part) & 681 (Part) in D.D.125, San Wai, Ha Tsuen, Yuen Long, N.T.

Drawing Title 圖目:

Proposed Layout Plan

Drawing No. 圖號:

Figure 3

Remarks 備註:

Scale 比例:

1:1000


(摘錄自申請人於 8. 4. 2024 呈交的申請書)
(Extract from Applicant's
Submission of 8.4.2024)


參考編號

REFERENCE No.
A/HSK/516

繪圖 DRAWING

A-2

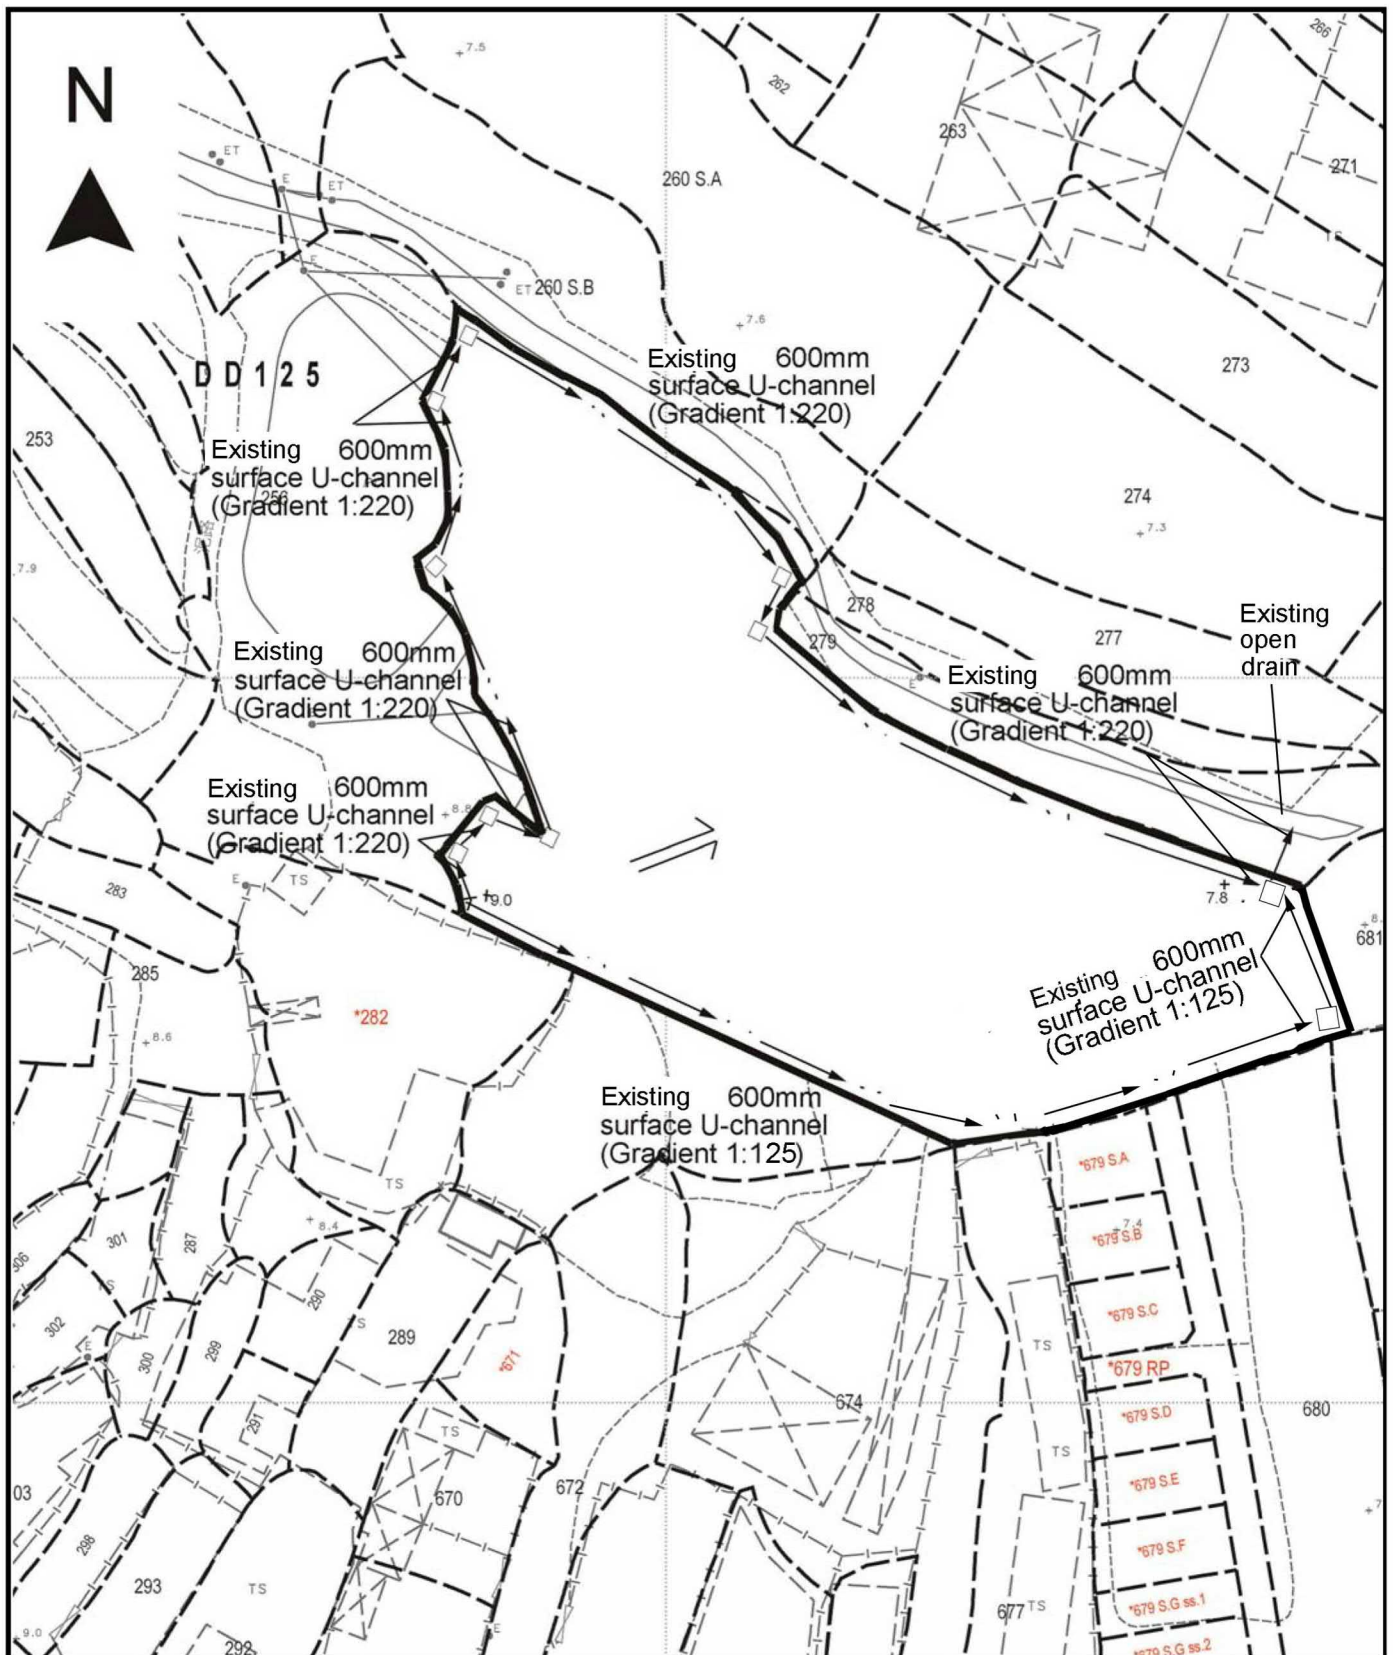

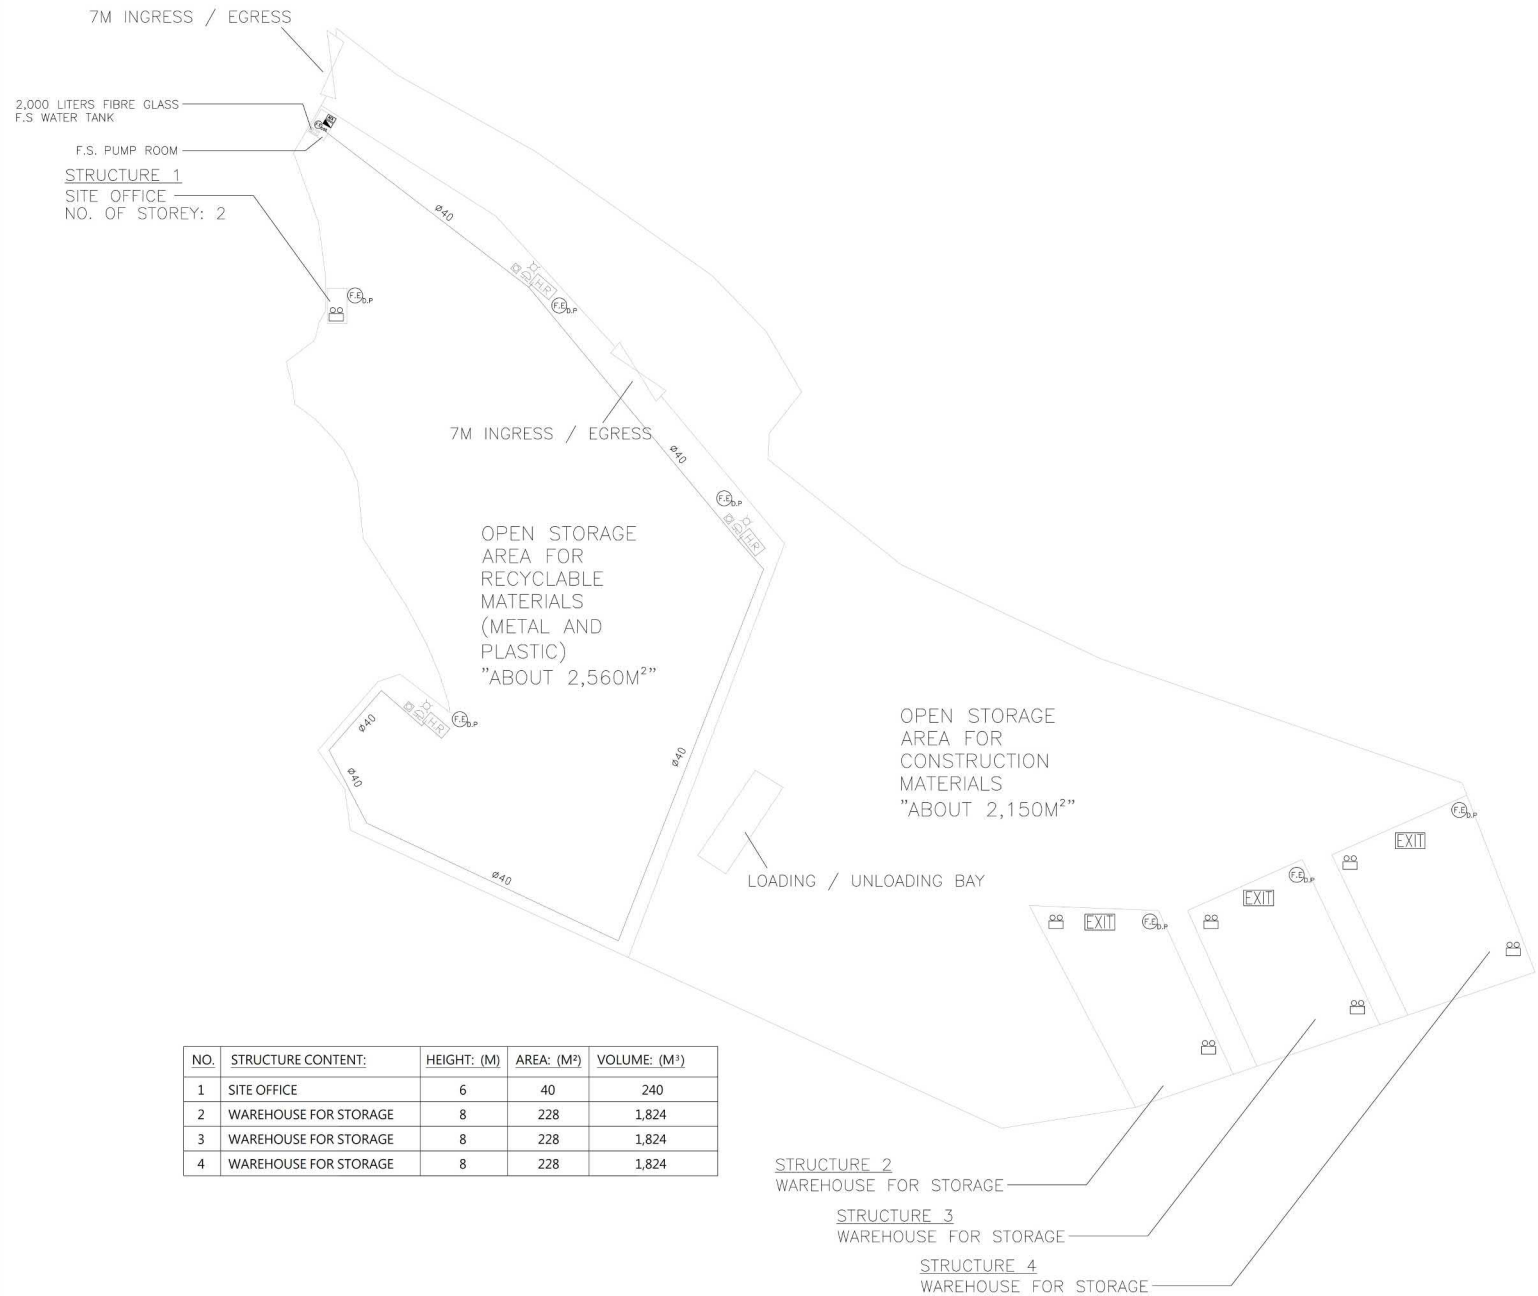


A	P.D SUBMISSION	5-5-2024	WC
REV	DESCRIPTION	DATE	BY
FSI CONTRACTOR			
East Power Engineering Limited			
			
PROJECT			
FIRE SERVICES INSTALLATION WORK AT LOTS 280(PART), 281(PART) AND 681(PART) IN DD125, SAN WAI, HA TSUEN, YUEN LONG, N.T.			
DRAWING TITLE			
FIRE SERVICE INSTALLATION LAYOUT PLAN			
	INITIAL	DESIGNATION	DATE
DRAWN BY	CAD	CAD	07-12-2023
DESIGNED BY	JACKIE	S.ENG	07-12-2023
CHECKED BY	CM	PM	08-12-2023
APPROVED BY	-	-	-
PROJECT NO.	10446-HSK743		
PAPER SIZE	A3	PLOT SCALE	1 : 1
DRAWING NO.			
EP-21001-FS02			
SCALE	1 : 500	REVISION	C

(摘錄自申請人於 7. 5. 2024 呈交的進一步資料)
(Extract from Applicant's Further
Information Submitted on 7.5.2024)

參考編號
REFERENCE No.
A/HSK/516

繪圖 DRAWING
A-4

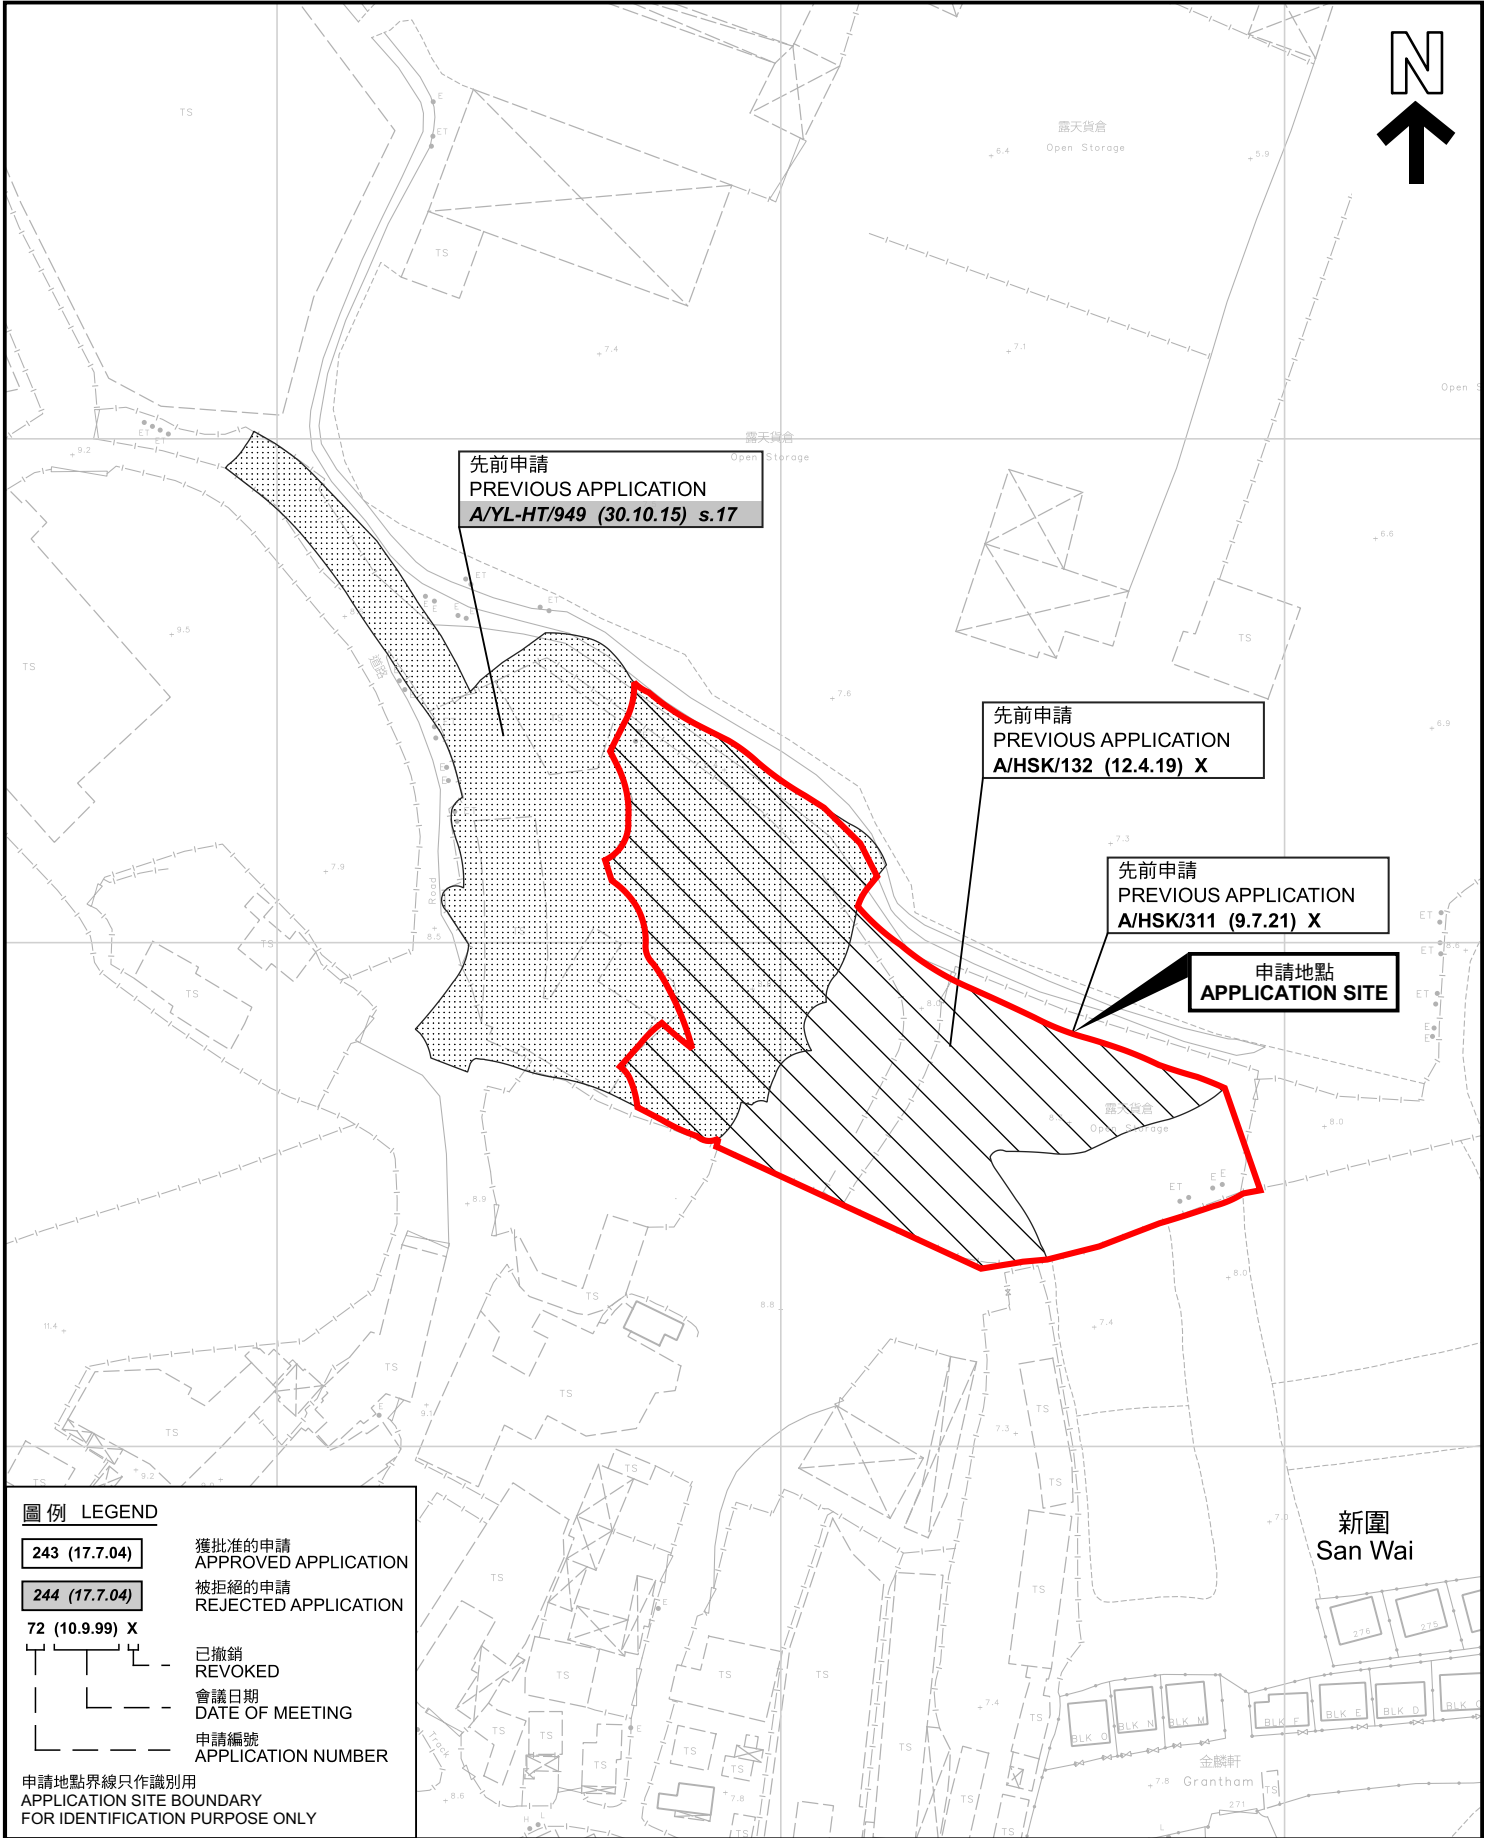

圖例 LEGEND

- 243 (17.7.04) 獲批准的申請 APPROVED APPLICATION
- 244 (17.7.04) 被拒絕的申請 REJECTED APPLICATION
- 72 (10.9.99) X 已撤銷 REVOKED
- 會議日期 DATE OF MEETING
- 申請編號 APPLICATION NUMBER

申請地點界線只作識別用
APPLICATION SITE BOUNDARY
FOR IDENTIFICATION PURPOSE ONLY

先前申請圖 PREVIOUS APPLICATIONS PLAN

臨時露天存放可循環再造物料(包括金屬及塑膠)
和建築材料及貨倉存放建築材料(為期3年)
新界元朗厦村新圍丈量約份第125約
地段第280號(部分)、第281號(部分)及第681號(部分)
TEMPORARY OPEN STORAGE OF RECYCLABLE MATERIALS (INCLUDING
METAL AND PLASTIC) & CONSTRUCTION MATERIALS AND WAREHOUSE
FOR STORAGE OF CONSTRUCTION MATERIALS FOR A PERIOD OF 3 YEARS
LOTS 280 (PART), 281 (PART) AND 681 (PART) IN D.D.125,
SAN WAI, HA TSUEN, YUEN LONG, NEW TERRITORIES

SCALE 1:1500 比例尺

米 25 0 25 50 米
METRES

規 劃 署
PLANNING
DEPARTMENT



參考編號
REFERENCE No.
A/HSK/516

圖 PLAN
A-1b

本摘要圖於2024年5月20日擬備，所根據的
資料為測量圖編號 6-NW-2C 和 6-NW-7A
EXTRACT PLAN PREPARED ON 20.5.2024
BASED ON SURVEY SHEETS No.
6-NW-2C and 6-NW-7A



圖例 LEGEND



申請地點(界線只作識別用)
APPLICATION SITE
(BOUNDARY FOR IDENTIFICATION
PURPOSE ONLY)

本摘要圖於2024年5月20日擬備，所根據的資料為地政總署於2023年2月24日拍攝的航攝照片編號 E186990C
EXTRACT PLAN PREPARED ON 20.5.2024
BASED ON AERIAL PHOTO No.
E186990C TAKEN ON 24.2.2023
BY LANDS DEPARTMENT

航攝照片 AERIAL PHOTO

臨時露天存放可循環再造物料(包括金屬及塑膠)和建築材料及貨倉存放建築材料(為期3年)
新界元朗圍村新圍丈量約份第125約地段第280號(部分)、第281號(部分)及第681號(部分)
TEMPORARY OPEN STORAGE OF RECYCLABLE MATERIALS (INCLUDING METAL AND PLASTIC) & CONSTRUCTION MATERIALS AND WAREHOUSE FOR STORAGE OF CONSTRUCTION MATERIALS FOR A PERIOD OF 3 YEARS
LOTS 280 (PART), 281 (PART) AND 681 (PART) IN D.D.125, SAN WAI, HA TSUEN, YUEN LONG, NEW TERRITORIES

規劃署
PLANNING
DEPARTMENT



參考編號
REFERENCE No.
A/HSK/516

圖 PLAN
A-3



申請地點界線只作識別用 APPLICATION SITE BOUNDARY FOR IDENTIFICATION PURPOSE ONLY

實地照片 SITE PHOTOS

臨時露天存放可循環再造物料 (包括金屬及塑膠)
和建築材料及貨倉存放建築材料 (為期3年)
新界元朗廈村新圍丈量約份第125約
地段第280號(部分)、第281號(部分)及第681號(部分)
TEMPORARY OPEN STORAGE OF RECYCLABLE MATERIALS (INCLUDING
METAL AND PLASTIC) & CONSTRUCTION MATERIALS AND WAREHOUSE
FOR STORAGE OF CONSTRUCTION MATERIALS FOR A PERIOD OF 3 YEARS
LOTS 280 (PART), 281 (PART) AND 681 (PART) IN D.D.125,
SAN WAI, HA TSUEN, YUEN LONG, NEW TERRITORIES

規劃署
PLANNING
DEPARTMENT




參考編號
REFERENCE No.
A/HSK/516

圖 PLAN
A-4a

本圖於2024年5月20日擬備，所根據的
資料為攝於2024年4月16日的實地照片
PLAN PREPARED ON 20.5.2024
BASED ON SITE PHOTOS
TAKEN ON 16.4.2024



申請地點
APPLICATION SITE

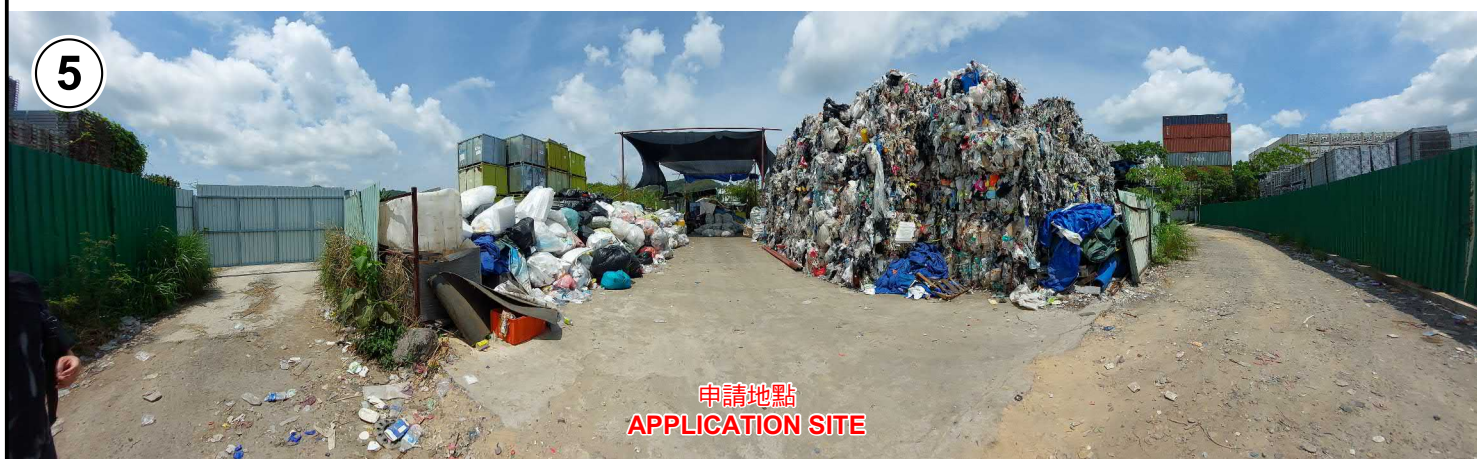

申請地點
APPLICATION SITE



申請地點
APPLICATION SITE

實地照片 SITE PHOTOS

臨時露天存放可循環再造物料 (包括金屬及塑膠)
和建築材料及貨倉存放建築材料 (為期3年)
新界元朗厦村新圍丈量約份第125約
地段第280號(部分)、第281號(部分)及第681號(部分)
TEMPORARY OPEN STORAGE OF RECYCLABLE MATERIALS (INCLUDING
METAL AND PLASTIC) & CONSTRUCTION MATERIALS AND WAREHOUSE
FOR STORAGE OF CONSTRUCTION MATERIALS FOR A PERIOD OF 3 YEARS
LOTS 280 (PART), 281 (PART) AND 681 (PART) IN D.D.125,
SAN WAI, HA TSUEN, YUEN LONG, NEW TERRITORIES

規 劃 署
PLANNING
DEPARTMENT



參考編號
REFERENCE No.
A/HSK/516

圖 PLAN
A-4b

本圖於2024年5月20日擬備，所根據的
資料為攝於2024年4月16日的實地照片
PLAN PREPARED ON 20.5.2024
BASED ON SITE PHOTOS
TAKEN ON 16.4.2024