



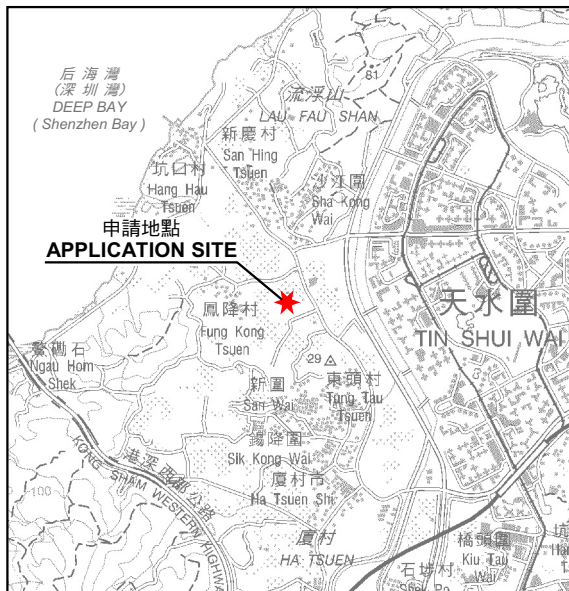

申請地點
APPLICATION SITE

要覽圖 KEY PLAN

SCALE 1 : 50 000 比例尺

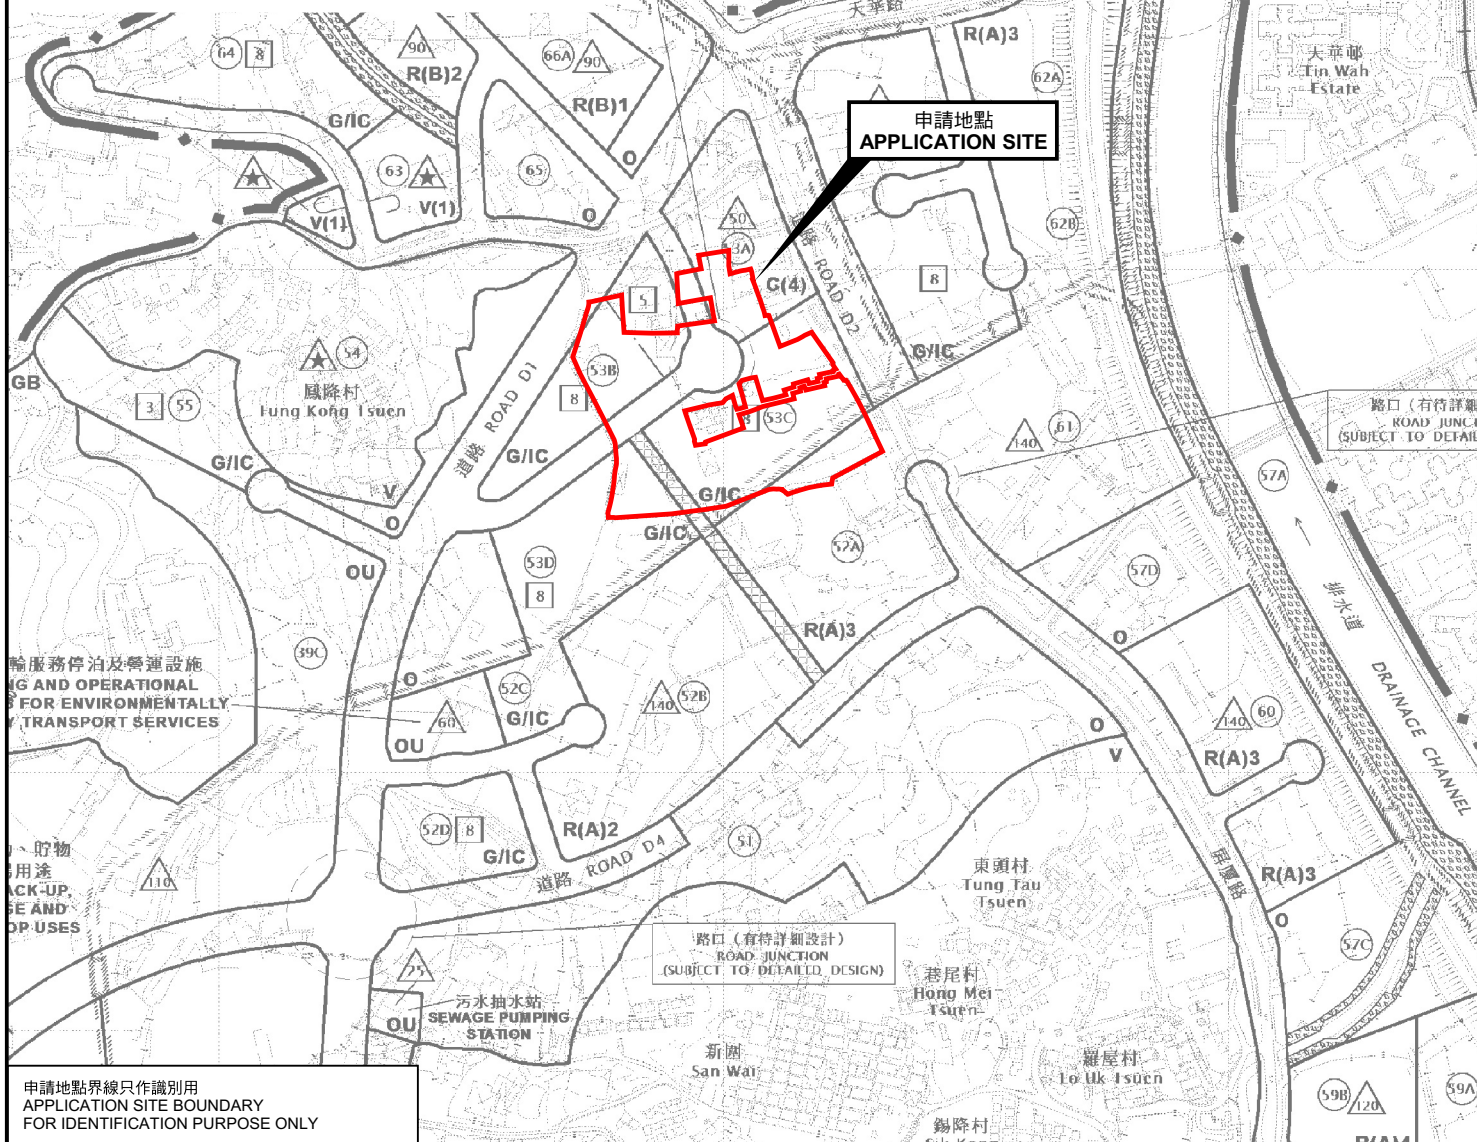

申請地點
APPLICATION SITE

申請地點界線只作識別用
APPLICATION SITE BOUNDARY
FOR IDENTIFICATION PURPOSE ONLY

位置圖 LOCATION PLAN

臨時物流中心、貯物倉庫、汽車修理工場、露天存放貨櫃及
貨櫃車停車場連附屬工場(包括進行壓實及拆除包裝)及食堂(為期3年)
TEMPORARY LOGISTICS CENTRE, WAREHOUSE, VEHICLE REPAIR WORKSHOP,
OPEN STORAGE OF CONTAINERS AND CONTAINER VEHICLE PARK WITH
ANCILLARY WORKSHOP (INCLUDING COMPACTING AND UNPACKING)
AND CANTEN FOR A PERIOD OF 3 YEARS
VARIOUS LOTS IN D.D. 125 AND D.D. 129 AND
ADJOINING GOVERNMENT LAND, HA TSUEN, YUEN LONG
SCALE 1 : 7 500 比例尺

米 100 0 100 200 300 米
METRES

規劃署
PLANNING
DEPARTMENT



參考編號
REFERENCE No.
A/HSK/538

圖 PLAN
A-1

本摘要圖於2024年11月28日擬備，
所根據的資料為於2018年10月16日
核准的分區計劃大綱圖編號 S/HSK/2
EXTRACT PLAN PREPARED ON 28.11.2024
BASED ON OUTLINE ZONING PLAN No.
S/HSK/2 APPROVED ON 16.10.2018