



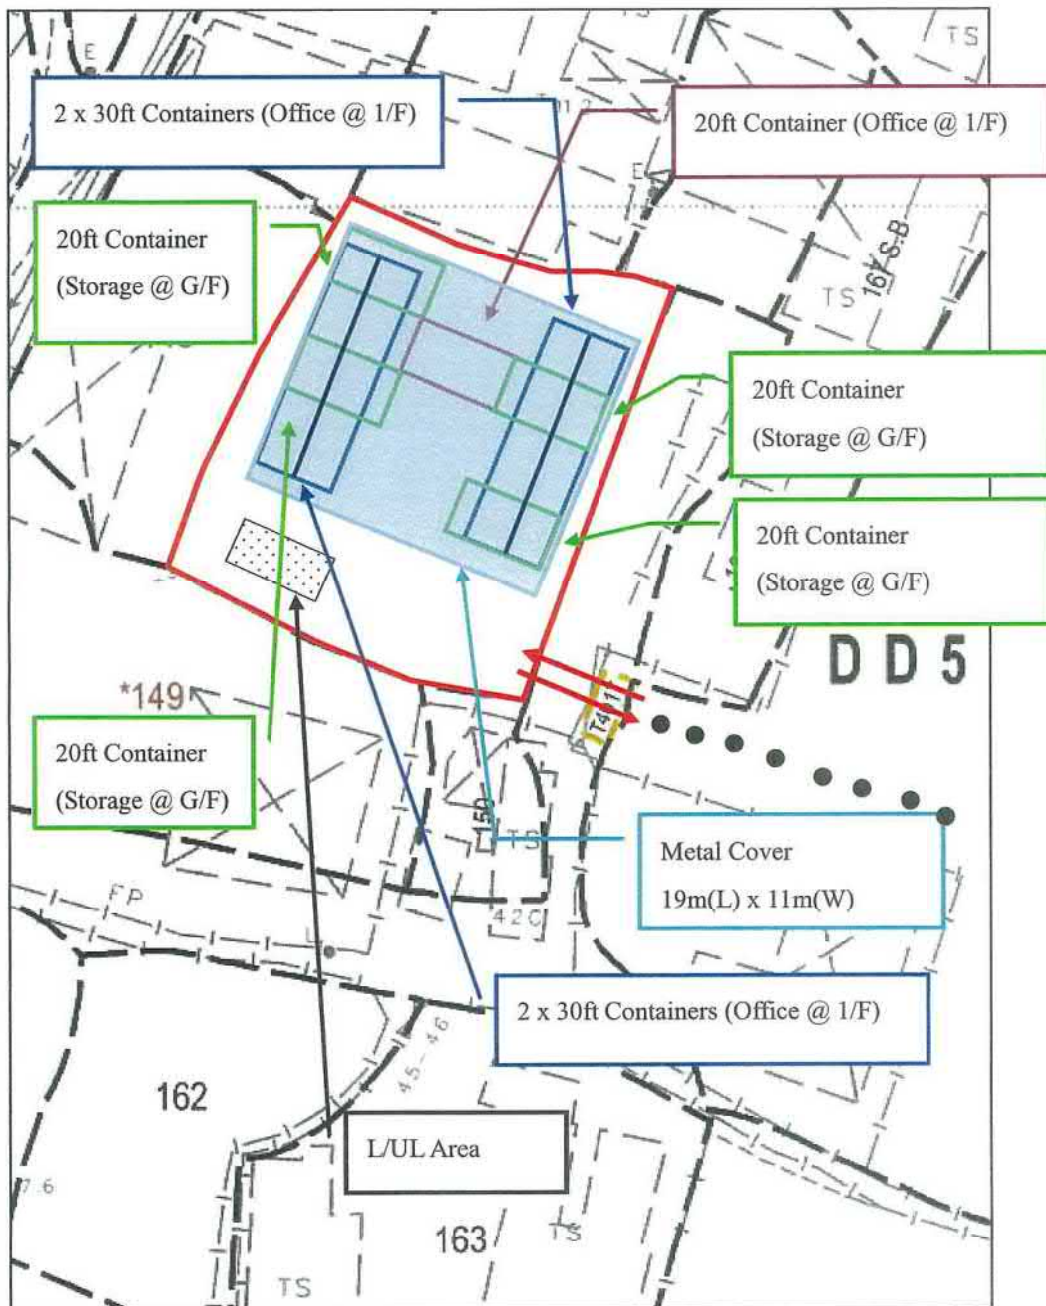

On-site Structure Dimension and GFA			
Covered Area	209m ²		
Height	5.2m		
GFA			
		Dimension	Use
G/F	209m ²	19m(L) x 11m(W) (Whole G/F Area with 4 x 20ft Container Structures)	Storage + Office
1/F	102m ²	4 x 30ft Container Structures (9.1m(L) x 2.4m(W) Each x 4) = 87.36m ² + 1 x 20ft Container Structure (6.1m(L) x 2.4m(W) = 14.64m ²)	Office
Total	311m ²		

**APPLICATION SITE
(FIRE EQUIPMENT PROPOSAL)**

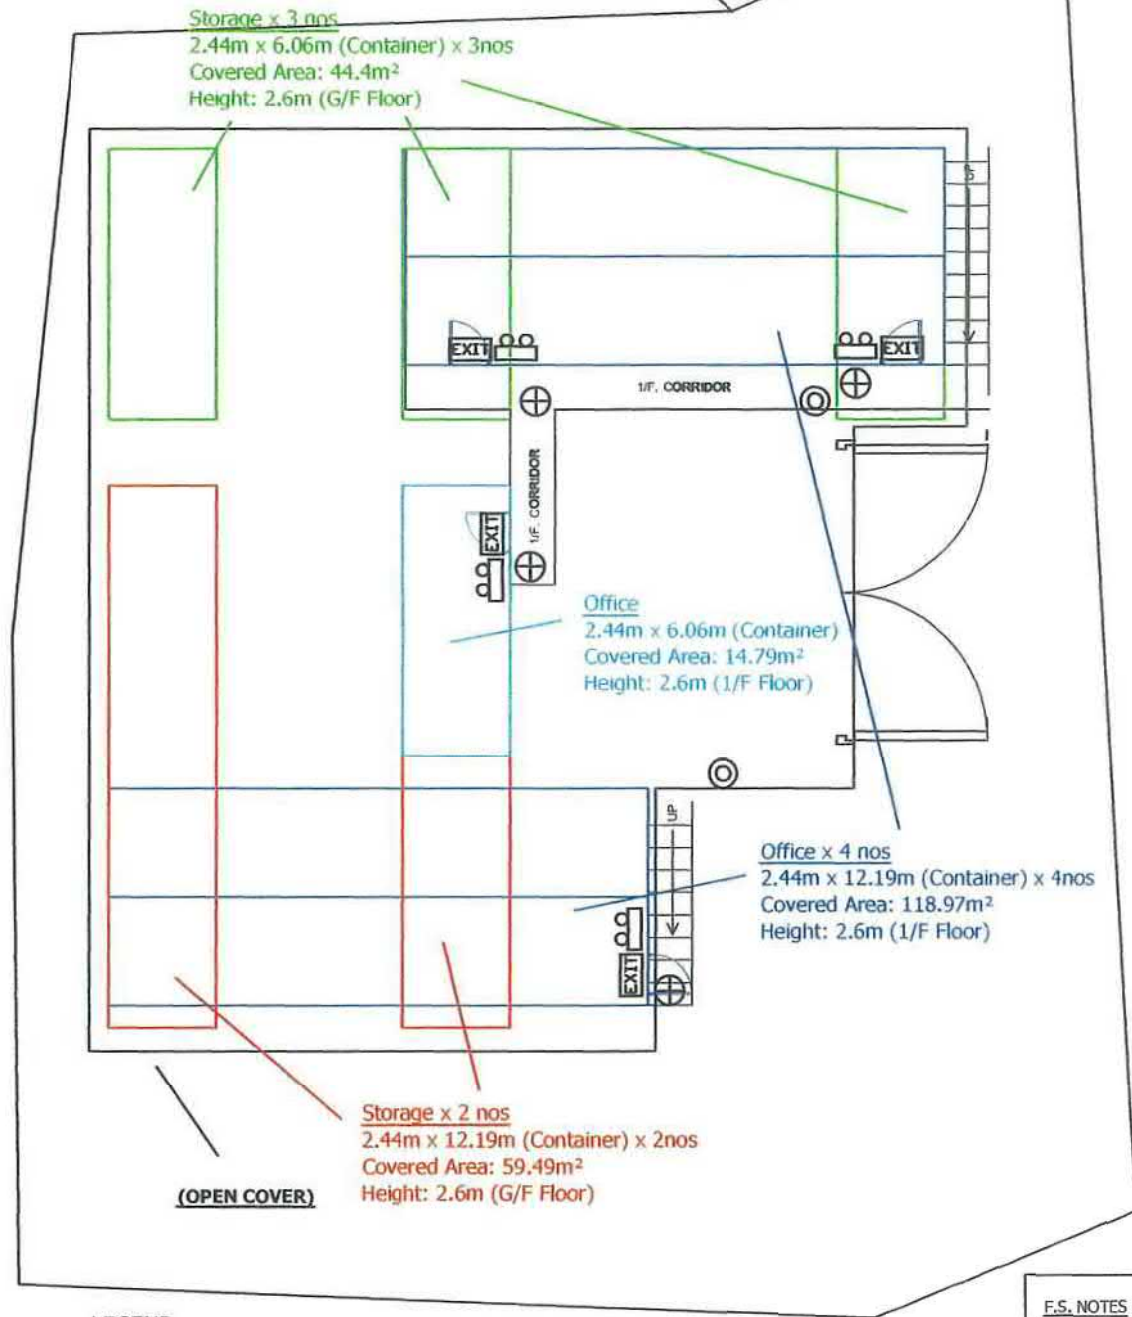

F.S. NOTES

OTHERS

1. ALL EXITS AND EXIT ROUTES SHALL COMPLY WITH CODE OF PRACTICE & PSD C.L. 5/08 AND TO BE CLEARLY INDICATED BY ILLUMINATED "EXIT 出口" SIGN AND DIRECTIONAL SIGNS IN CHINESE AND ENGLISH CHARACTERS OF NOT LESS THAN 125mm HIGH W/ 15mm WIDE STROKES.


2. EMERGENCY LIGHTING SHALL COMPLY WITH BS EN 1838/1999 AND TO BE PROVIDED THROUGHOUT THE ENTIRE BUILDING AND SHALL COMPLY WITH BS 5266 : PART 1 AND BS EN 1838 EXCEPT THAT OF EXIT SIGNS.

(OPEN COVER)

(G/F PLAN)

Storage x 3 nos
2.44m x 6.06m (Container) x 3nos
Covered Area: 44.4m²
Height: 2.6m (G/F Floor)

Storage x 2 nos
2.44m x 12.19m (Container) x 2nos
Covered Area: 59.49m²
Height: 2.6m (G/F Floor)

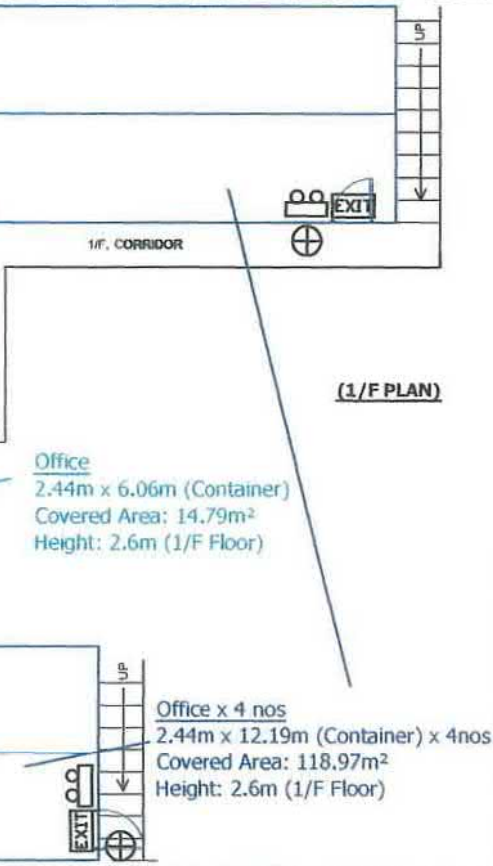

泛亞消防工程公司
FAN AH FIRE ENGINEERING COMPANY

PROJECT: PROPOSE FIRE EQUIPMENT LAYOUT

TPB REF.: TPB/A/NE-FTA/166

ADDRESS: LOT 147 in D.D.52,
FU TEI AU, SHEUNG SHUI,
NEW TERRITORIES

SCALE: 1 : 150 @ A3

DRAWN NO: S1611-02-1

DRAWN BY: KEITH NG

VER 3

DATE: 23 AUG 2018


參考編號
REFERENCE No. A/NE-FTA/202 繪圖 DRAWING A-3

(來源 : 附件 I)
(Source : Appendix I)



要覽圖 KEY PLAN

SCALE 1 : 50 000 比例尺

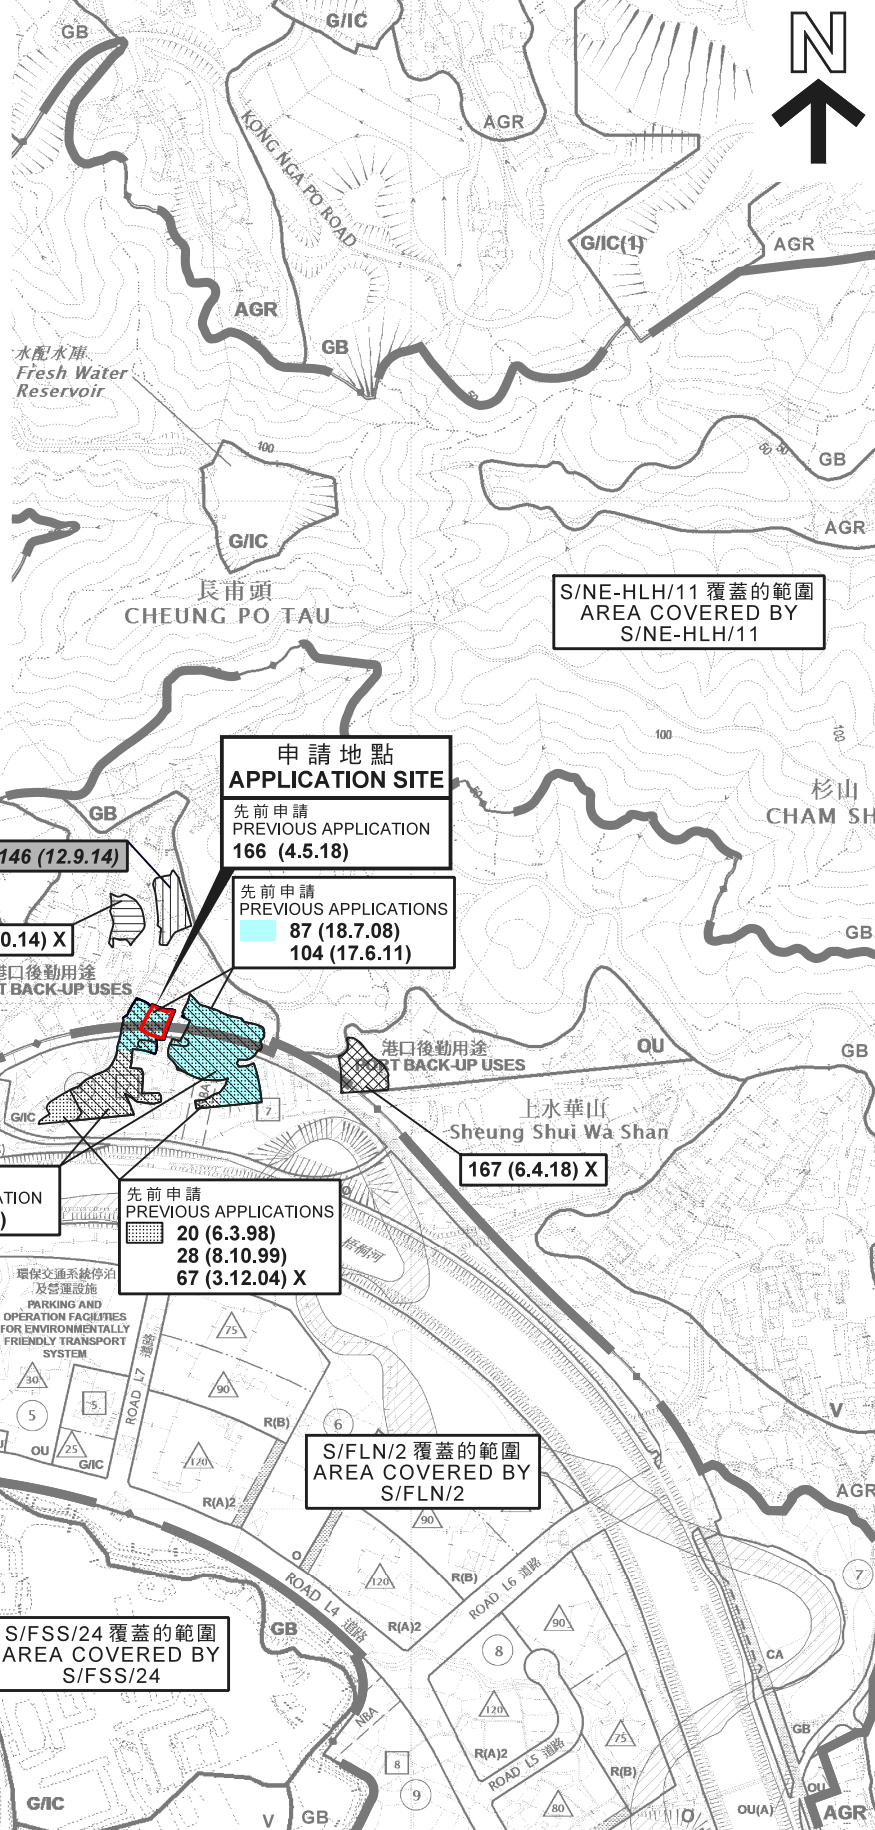

圖例 LEGEND

- 20 (6.3.98) 獲批准的申請
APPROVED APPLICATION
- 146 (12.9.14) 被拒絕的申請
REJECTED APPLICATION
- 20 (6.3.98) X 已撤銷
REVOKED
- 會議日期
DATE OF MEETING
- 申請編號
APPLICATION NUMBER

申請地點界線只作識別用
APPLICATION SITE BOUNDARY
FOR IDENTIFICATION PURPOSE ONLY

位置圖 LOCATION PLAN

臨時露天存放回收物料的規劃許可續期（為期3年）
新界上水虎地坳丈量約份第52約地段第147號
RENEWAL OF PLANNING APPROVAL
FOR TEMPORARY OPEN STORAGE OF RECYCLING MATERIALS
FOR A PERIOD OF 3 YEARS
LOT 147 IN D.D. 52, FU TEI AU, SHEUNG SHUI, N.T.


SCALE 1 : 7 500 比例尺
米 100 0 100 200 300 米
METRES

規劃署
PLANNING
DEPARTMENT

參考編號
REFERENCE No.
A/NE-FTA/202

圖 PLAN
A-1a

本摘要圖於2021年4月9日擬備，所根據的資料為於2015年6月16日核准的分區計劃大綱圖編號S/FLN/2、2020年1月7日核准的分區計劃大綱圖編號S/FSS/24、2017年12月5日核准的分區計劃大綱圖編號S/NE-FTA/16及2017年12月5日核准的分區計劃大綱圖編號S/NE-HLH/11
EXTRACT PLAN PREPARED ON 9.4.2021
BASED ON OUTLINE ZONING PLAN
No. S/FLN/2 APPROVED ON 16.6.2015,
OUTLINE ZONING PLAN
No. S/FSS/24 APPROVED ON 7.1.2020,
OUTLINE ZONING PLAN
No. S/NE-FTA/16 APPROVED ON 5.12.2017 AND
OUTLINE ZONING PLAN
No. S/NE-HLH/11 APPROVED ON 5.12.2017

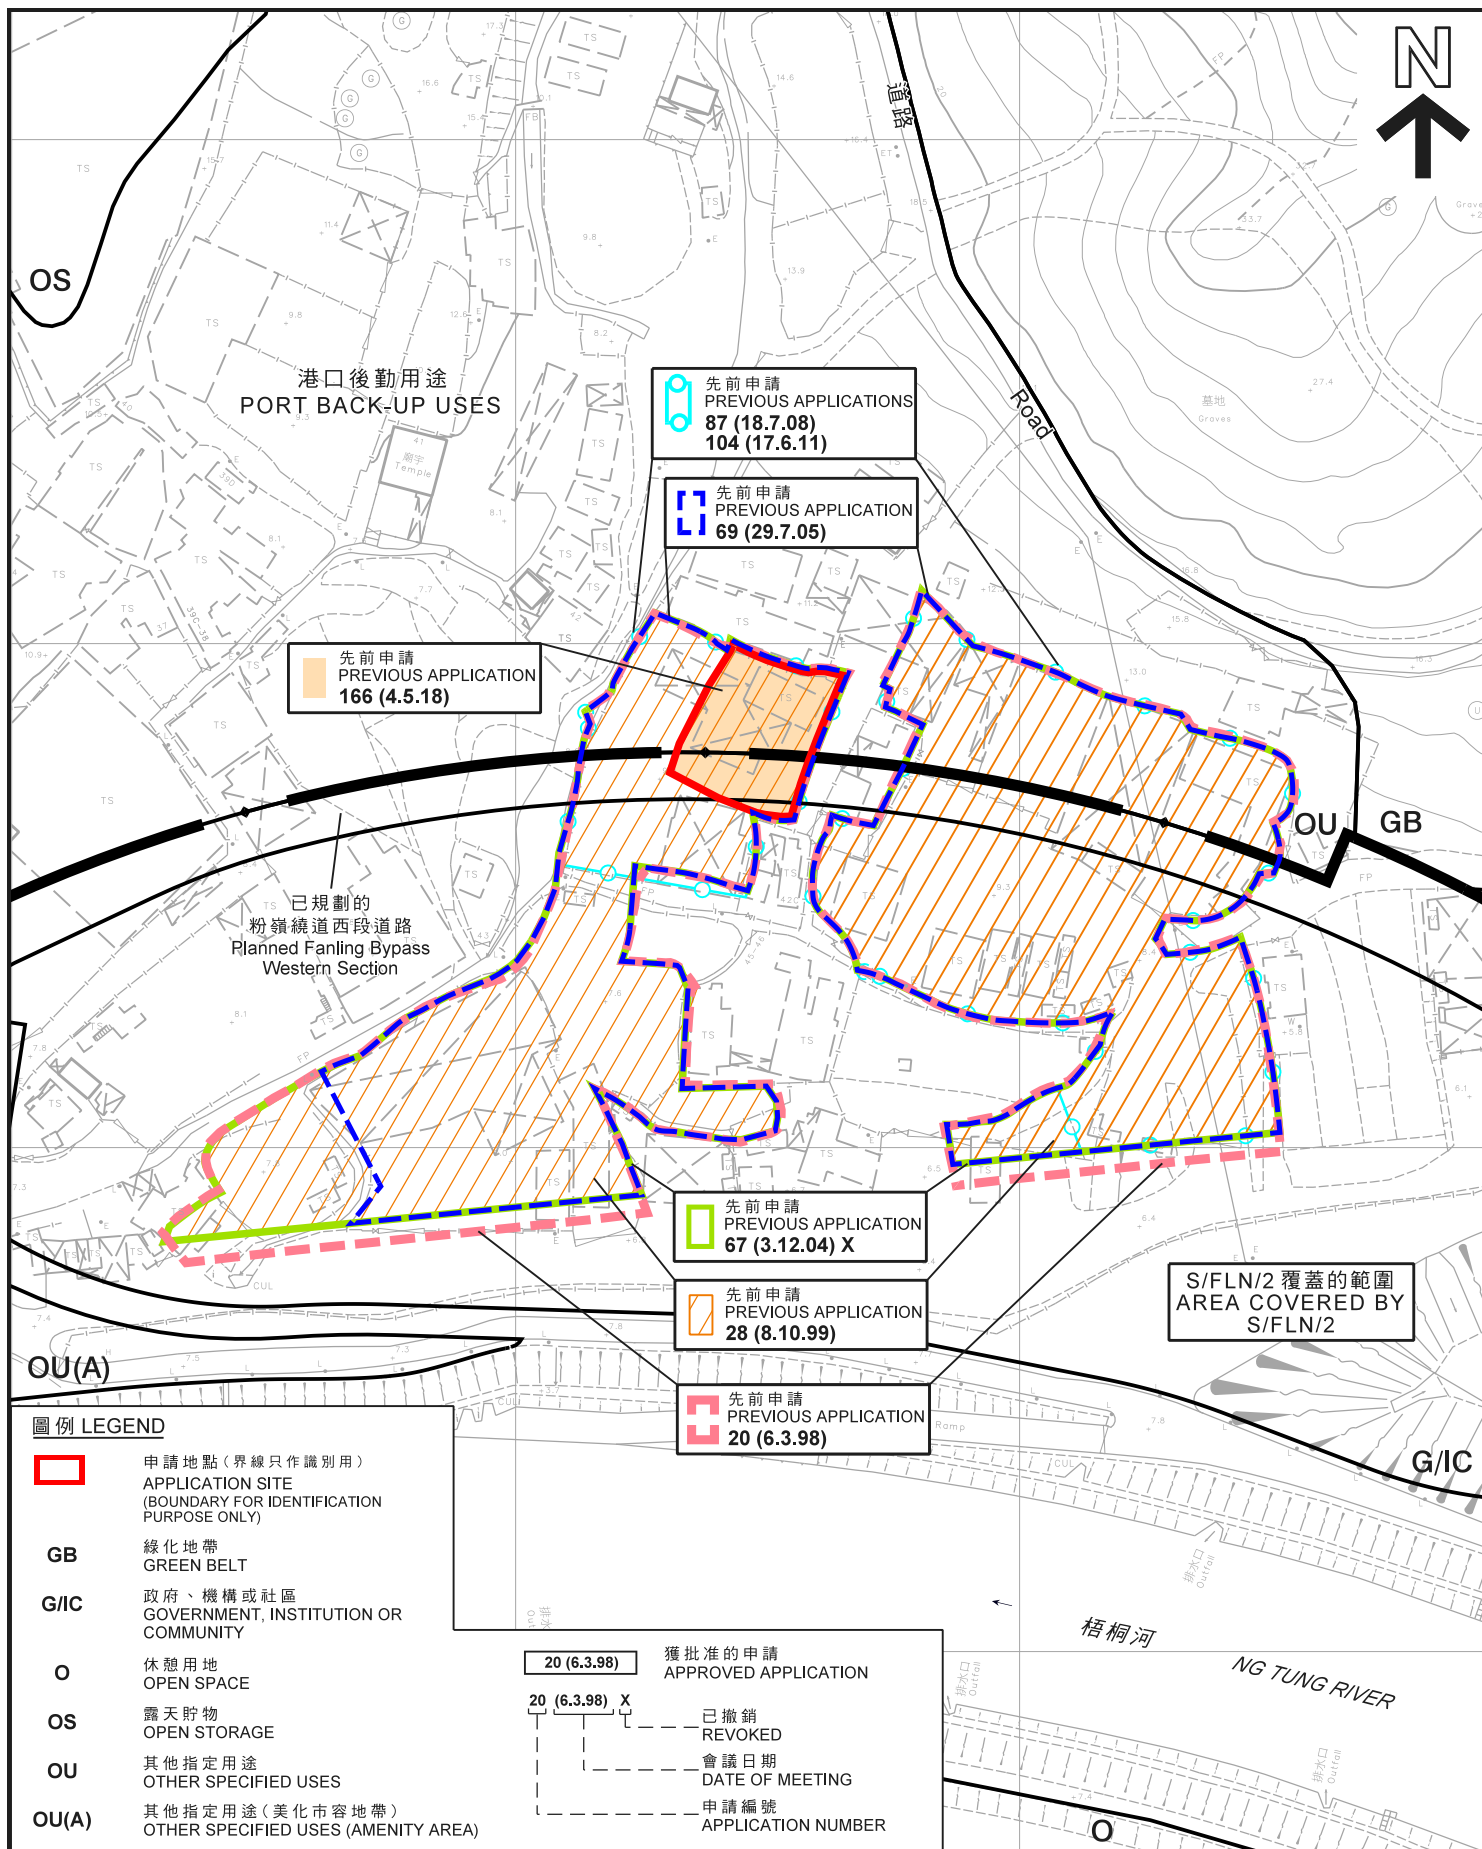

先前申請圖 PREVIOUS APPLICATION PLAN

臨時露天存放回收物料的規劃許可續期 (為期3年)
新界上水虎地坳丈量約份第52約地段第147號
RENEWAL OF PLANNING APPROVAL
FOR TEMPORARY OPEN STORAGE OF RECYCLING MATERIALS
FOR A PERIOD OF 3 YEARS
LOT 147 IN D.D. 52, FU TEI AU, SHEUNG SHUI, N.T.

SCALE 1 : 1 500 比例尺

米 25 0 25 50 米 METRES


規劃署
PLANNING
DEPARTMENT



參考編號
REFERENCE No.
A/NE-FTA/202

圖 PLAN
A-1b

本摘要圖於2021年4月21日擬備，
所根據的資料為測量圖編號
3-NW-21D及3-SW-1B
EXTRACT PLAN PREPARED ON 21.4.2021
BASED ON SURVEY SHEETS No.
3-NW-21D & 3-SW-1B

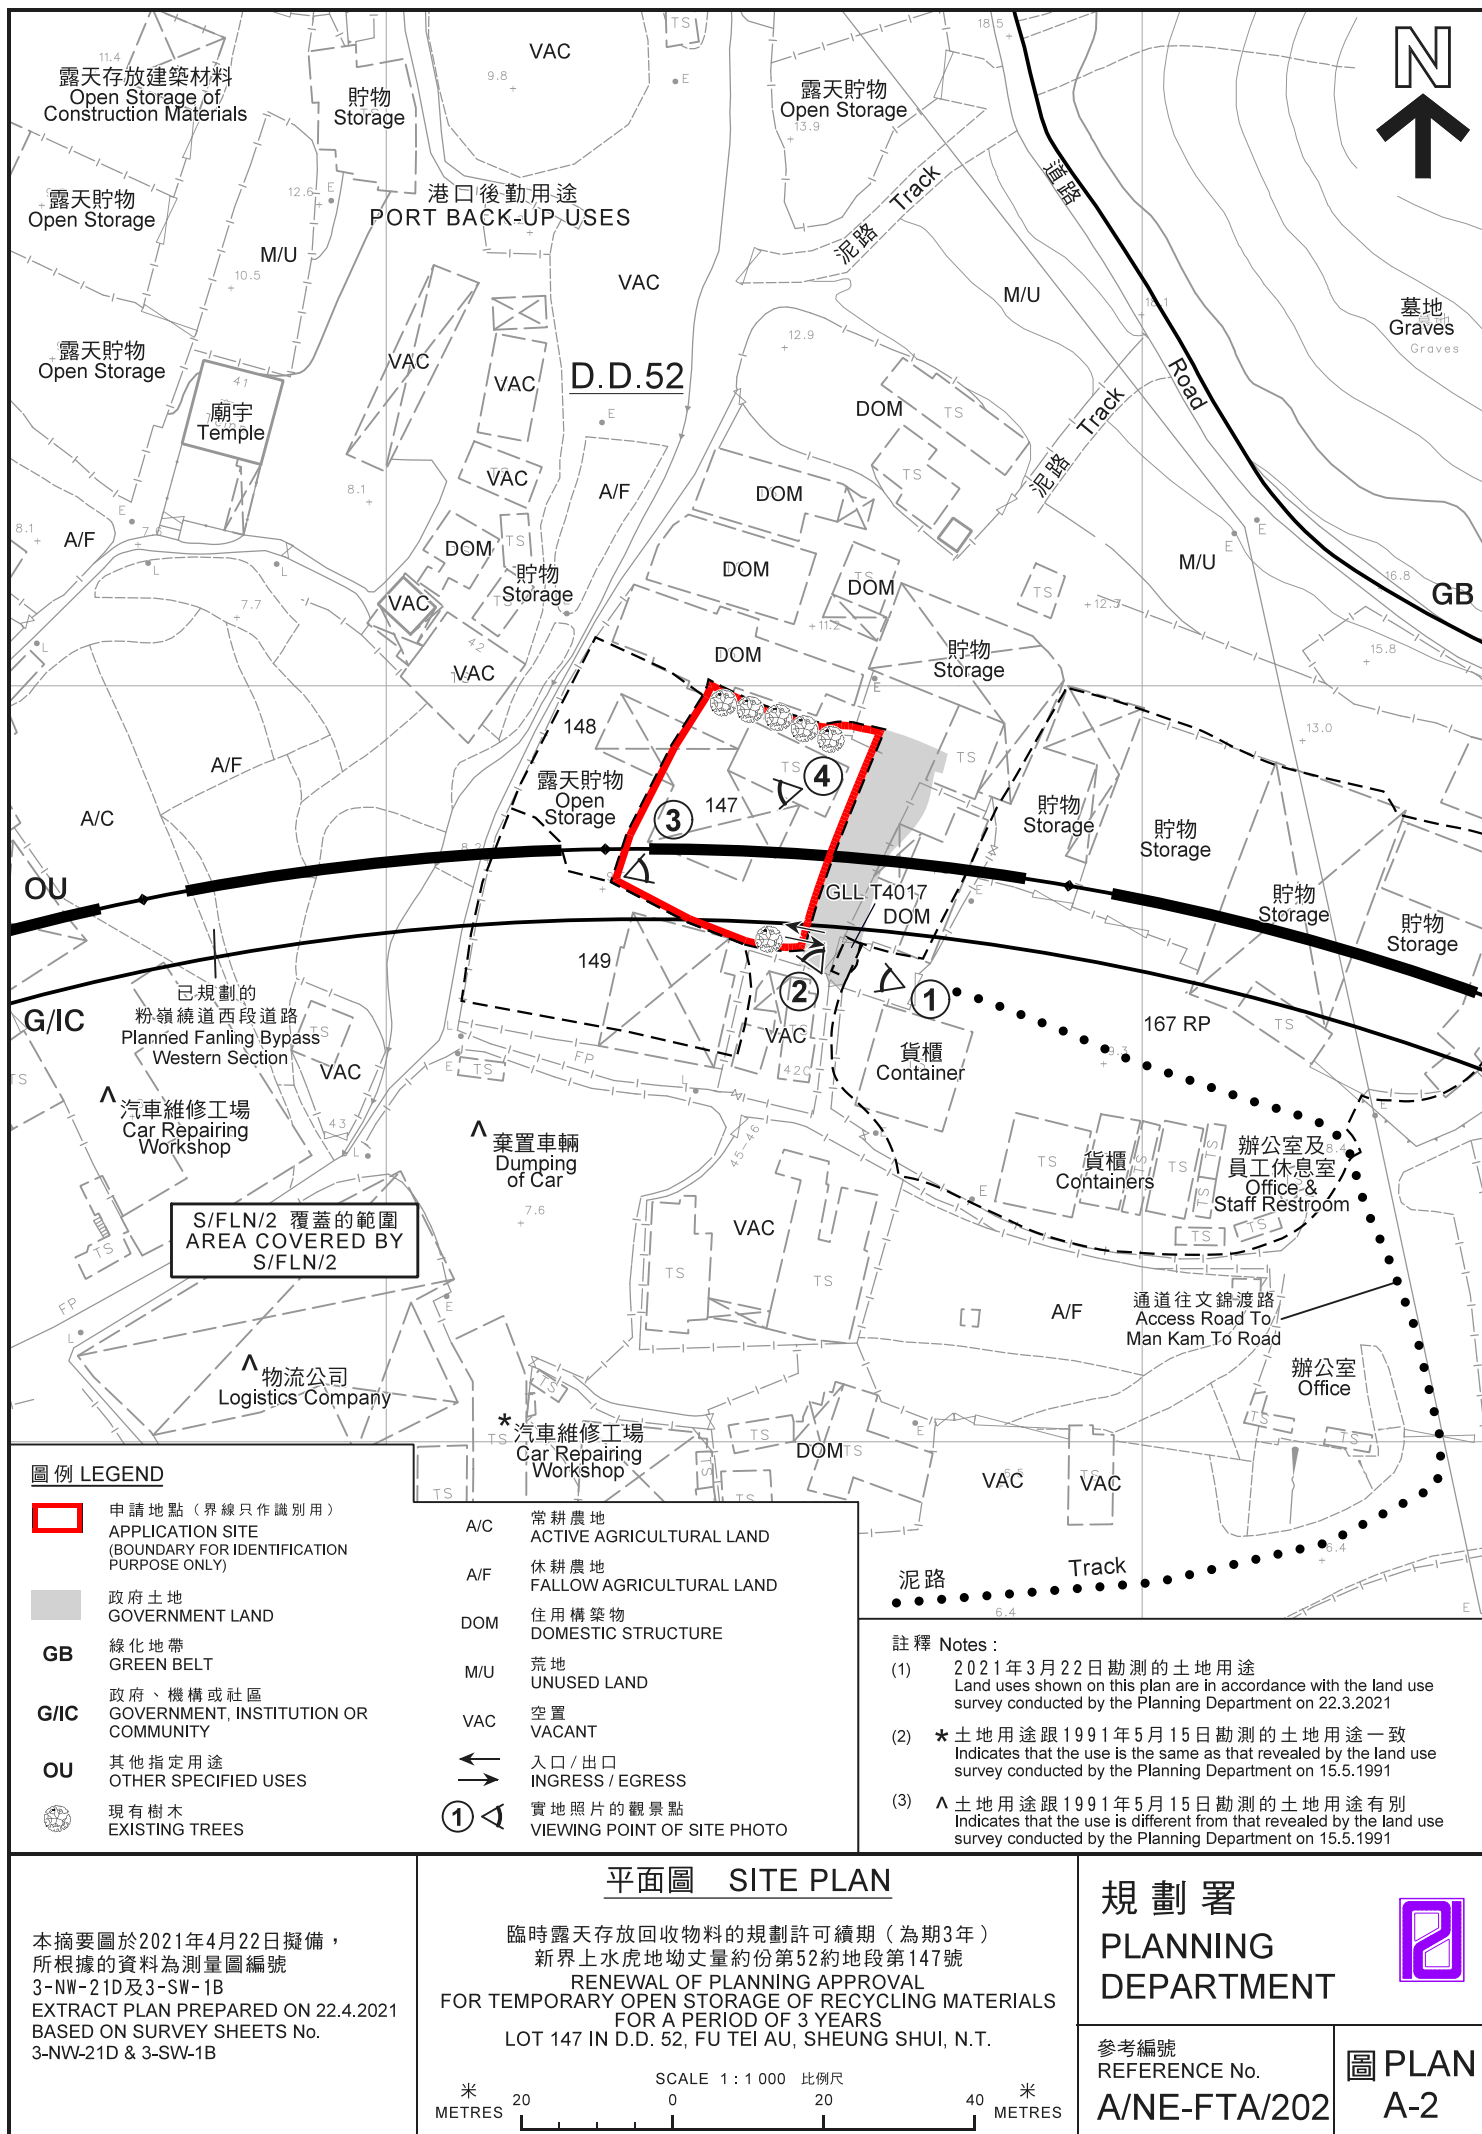



圖例 LEGEND



申請地點（界線只作識別用）
APPLICATION SITE
(BOUNDARY FOR IDENTIFICATION
PURPOSE ONLY)

本摘要圖於2021年4月7日擬備，
所根據的資料為地政總署
於2020年4月15日拍得的航攝照片
編號E093283C
EXTRACT PLAN PREPARED ON 7.4.2021
BASED ON AERIAL PHOTO No. E093283C
TAKEN ON 15.4.2020 BY
LANDS DEPARTMENT

航攝照片 AERIAL PHOTO

臨時露天存放回收物料的規劃許可續期（為期3年）
新界上水虎地坳丈量約份第52約地段第147號
RENEWAL OF PLANNING APPROVAL
FOR TEMPORARY OPEN STORAGE OF RECYCLING MATERIALS
FOR A PERIOD OF 3 YEARS
LOT 147 IN D.D. 52, FU TEI AU, SHEUNG SHUI, N.T.

規劃署
PLANNING
DEPARTMENT



參考編號
REFERENCE No.
A/NE-FTA/202

圖 PLAN
A-3



實地照片 SITE PHOTOS

本圖於2021年4月7日擬備，所根據的資料為攝於2021年3月22日的實地照片
PLAN PREPARED ON 7.4.2021 BASED ON SITE PHOTOS TAKEN ON 22.3.2021

臨時露天存放回收物料的規劃許可續期（為期3年）
新界上水虎地坳丈量約份第52約地段第147號
RENEWAL OF PLANNING APPROVAL
FOR TEMPORARY OPEN STORAGE OF RECYCLING MATERIALS
FOR A PERIOD OF 3 YEARS
LOT 147 IN D.D. 52, FU TEI AU, SHEUNG SHUI, N.T.

規劃署
PLANNING
DEPARTMENT



參考編號
REFERENCE No.
A/NE-FTA/202

圖 PLAN
A-4a

3

申請地點
APPLICATION SITE



4

申請地點
APPLICATION SITE



實地照片 SITE PHOTOS

本圖於2021年4月7日擬備，所根據的資料為攝於2021年3月22日的實地照片
PLAN PREPARED ON 7.4.2021 BASED ON SITE PHOTOS TAKEN ON 22.3.2021

臨時露天存放回收物料的規劃許可續期（為期3年）
新界上水虎地坳丈量約份第52約地段第147號
RENEWAL OF PLANNING APPROVAL FOR TEMPORARY OPEN STORAGE OF RECYCLING MATERIALS FOR A PERIOD OF 3 YEARS
LOT 147 IN D.D. 52, FU TEI AU, SHEUNG SHUI, N.T.

規劃署
PLANNING
DEPARTMENT



參考編號
REFERENCE No.
A/NE-FTA/202

圖 PLAN
A-4b