

Project 項目名稱:

Proposed Temporary Logistics Warehouse for a Period of 3 Years at Lot 189 RP in D.D. 52 and Adjoining Government Land, Sheung Shui Wa Shan, N.T.

Drawing Title 圖紙標題:

Layout Plan



Remarks 備註:

Drawing No. 圖號:

Figure 3

Scale 比例:


參考編號
REFERENCE No.

A/NE-FTA/211

繪圖

DRAWING A-1

(來源 : 附件 I)
(Source : Appendix I)

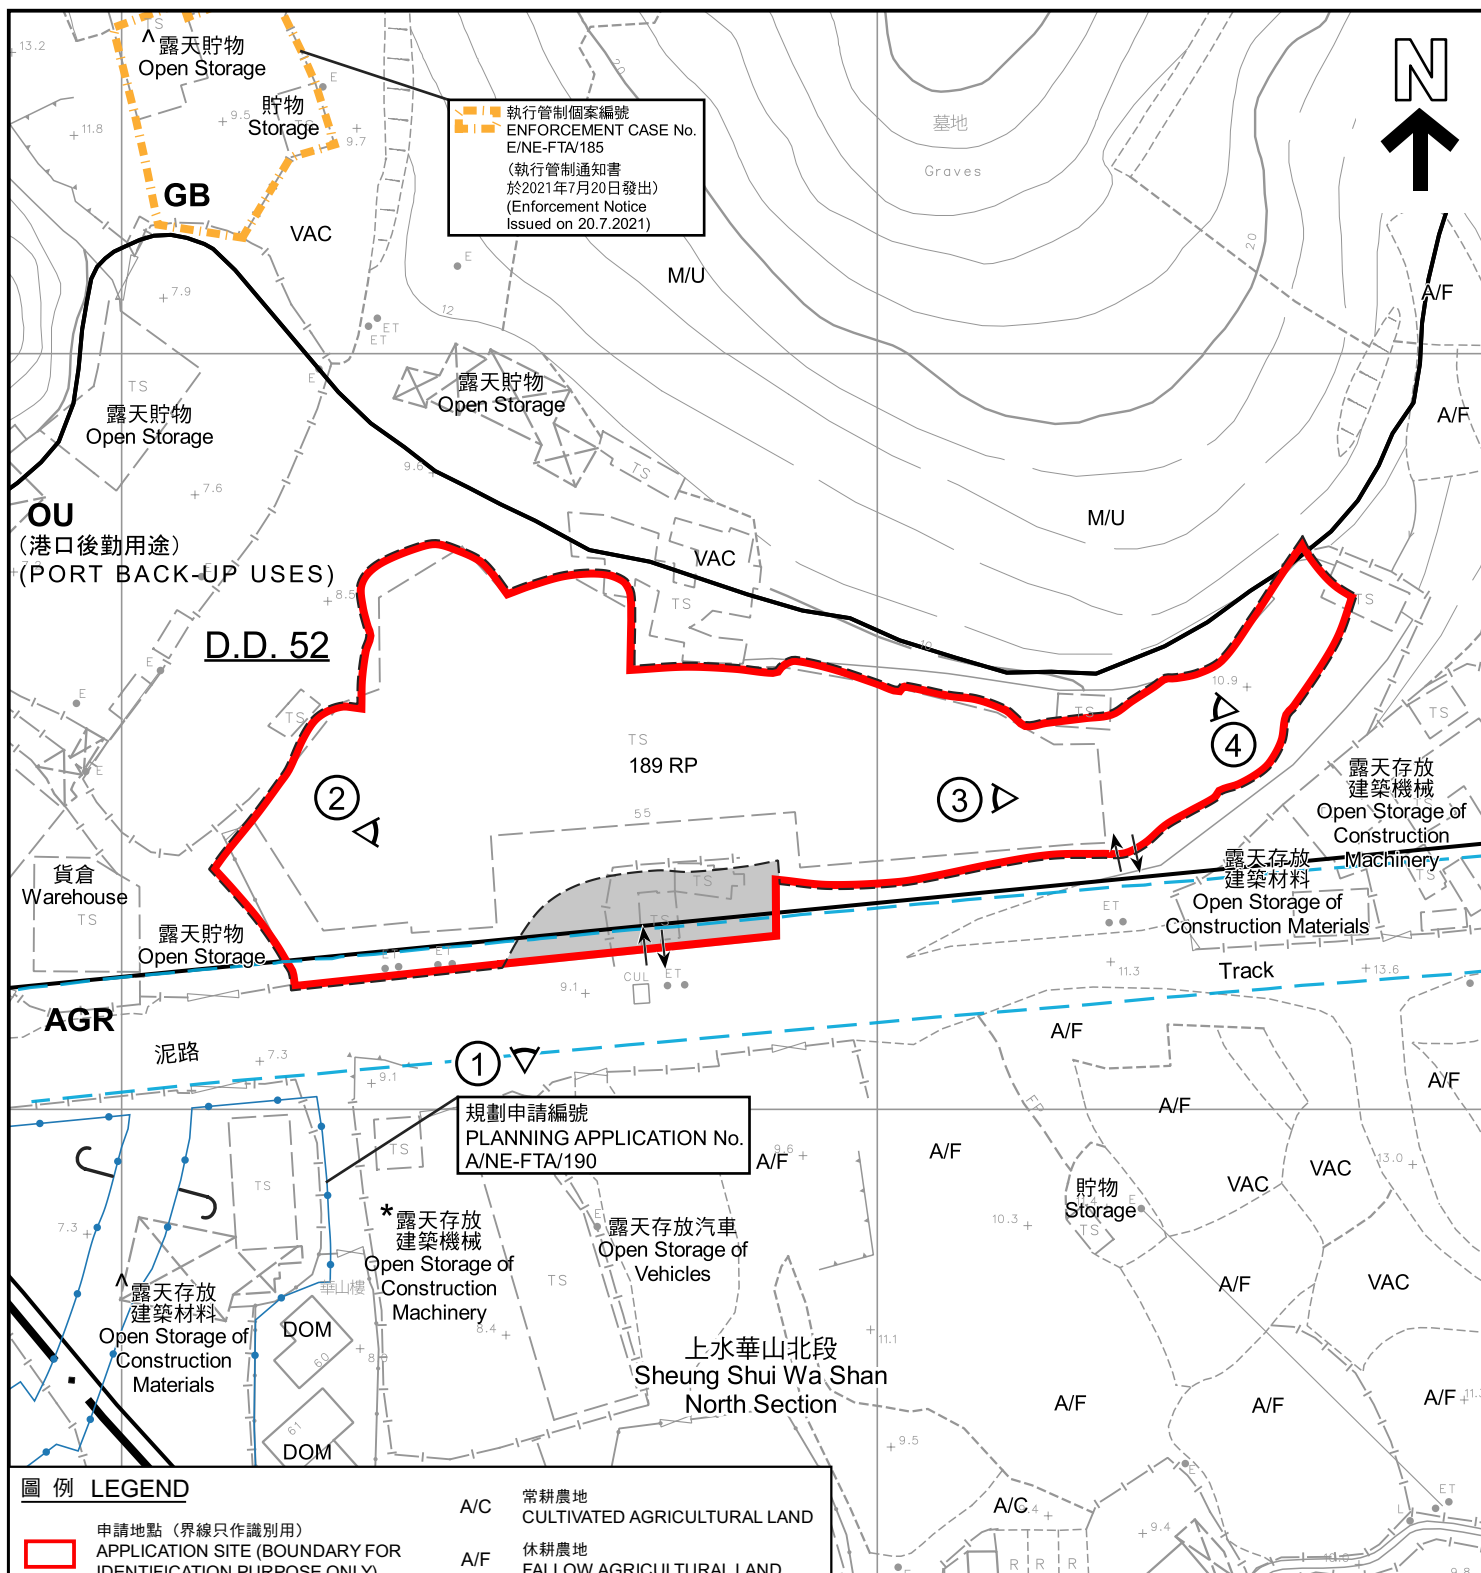

圖例 LEGEND	
	申請地點 (界線只作識別用) APPLICATION SITE (BOUNDARY FOR IDENTIFICATION PURPOSE ONLY)
	政府土地 GOVERNMENT LAND
	水務專用範圍 WATERWORKS RESERVE
AGR	農業 AGRICULTURE
GB	綠化地帶 GREEN BELT
OU	其他指定用途 OTHER SPECIFIED USES
A/C	常耕農地 CULTIVATED AGRICULTURAL LAND
A/F	休耕農地 FALLOW AGRICULTURAL LAND
DOM	住用構築物 DOMESTIC STRUCTURE
M/U	荒地 UNUSED LAND
VAC	空置 VACANT
	入口/出口 INGRESS / EGRESS
	實地照片的觀景點 VIEWING POINT OF SITE PHOTO

註釋 Notes:

(1) 2022年1月17日勘測的土地用途
Land uses shown on this plan are in accordance with the land use survey conducted by the Planning Department on 17.1.2022

(2) * 土地用途跟1991年5月15日勘測的土地用途一致
Indicates that the use is the same as that revealed by the land use survey conducted by the Planning Department on 15.5.1991

(3) ^ 土地用途跟1991年5月15日勘測的土地用途有別
Indicates that the use is different from that revealed by the land use survey conducted by the Planning Department on 15.5.1991

<p>本摘要圖於2022年2月24日擬備， 所根據的資料為測量圖 編號3-NW-21D/22C及3-SW-1B/2A EXTRACT PLAN PREPARED ON 24.2.2022 BASED ON SURVEY SHEETS No. 3-NW-21D/22C & 3-SW-1B/2A</p>		<p>平面圖 SITE PLAN</p> <p>擬議臨時物流倉庫 (為期 3 年) PROPOSED TEMPORARY LOGISTICS WAREHOUSE FOR A PERIOD OF 3 YEARS</p> <p>LOT 189 RP IN D.D. 52 AND ADJOINING GOVERNMENT LAND, SHEUNG SHUI WA SHAN, N.T.</p> <p>SCALE 1:1 000 比例尺</p> <p>米 METRES 20 0 20 40 米 METRES</p>		<p>規劃署 PLANNING DEPARTMENT</p>	
		參考編號 REFERENCE No. A/NE-FTA/211		圖 PLAN A-2	



圖例 LEGEND

 申請地點 (界線只作識別用)
APPLICATION SITE (BOUNDARY FOR
IDENTIFICATION PURPOSE ONLY)

航攝照片 AERIAL PHOTO

擬議臨時物流倉庫 (為期 3 年)
新界上水華山丈量約份第52約地段第189號餘段和毗連政府土地
PROPOSED TEMPORARY LOGISTICS WAREHOUSE
FOR A PERIOD OF 3 YEARS
LOT 189 RP IN D.D. 52 AND ADJOINING GOVERNMENT LAND,
SHEUNG SHUI WA SHAN, N.T.

規劃署
PLANNING
DEPARTMENT



參考編號
REFERENCE No.
A/NE-FTA/211

圖 PLAN
A-3

本摘要圖於2022年2月24日擬備，
所根據的資料為地政總署
於2021年1月14日拍得的航攝照片
編號E124088C
EXTRACT PLAN PREPARED ON 24.2.2022
BASED ON AERIAL PHOTO No.E124088C
TAKEN ON 14.1.2021
BY LANDS DEPARTMENT



實地照片 SITE PHOTOS

擬議臨時物流倉庫（為期 3 年）

新界上水華山丈量約份第52約地段第189號餘段和毗連政府土地
PROPOSED TEMPORARY LOGISTICS WAREHOUSE
FOR A PERIOD OF 3 YEARS
LOT 189 RP IN D.D. 52 AND ADJOINING GOVERNMENT LAND,
SHEUNG SHUI WA SHAN, N.T.

規劃署
PLANNING
DEPARTMENT



參考編號
REFERENCE No.

A/NE-FTA/211

圖 PLAN

A-4a

本圖於2022年2月11日擬備，
所根據的資料為攝於2022年1月17日
的實地照片
PLAN PREPARED ON 11.2.2022
BASED ON SITE PHOTOS TAKEN
ON 17.1.2022



申請地點
APPLICATION SITE



申請地點
APPLICATION SITE

實地照片 SITE PHOTOS

擬議臨時物流倉庫（為期 3 年）

新界上水華山丈量約份第52約地段第189號餘段和毗連政府土地
PROPOSED TEMPORARY LOGISTICS WAREHOUSE
FOR A PERIOD OF 3 YEARS
LOT 189 RP IN D.D. 52 AND ADJOINING GOVERNMENT LAND,
SHEUNG SHUI WA SHAN, N.T.

規劃署
PLANNING
DEPARTMENT



參考編號
REFERENCE No.

A/NE-FTA/211

圖 PLAN
A-4b

本圖於2022年2月11日擬備，
所根據的資料為攝於2022年1月17日
的實地照片
PLAN PREPARED ON 11.2.2022
BASED ON SITE PHOTOS TAKEN
ON 17.1.2022