


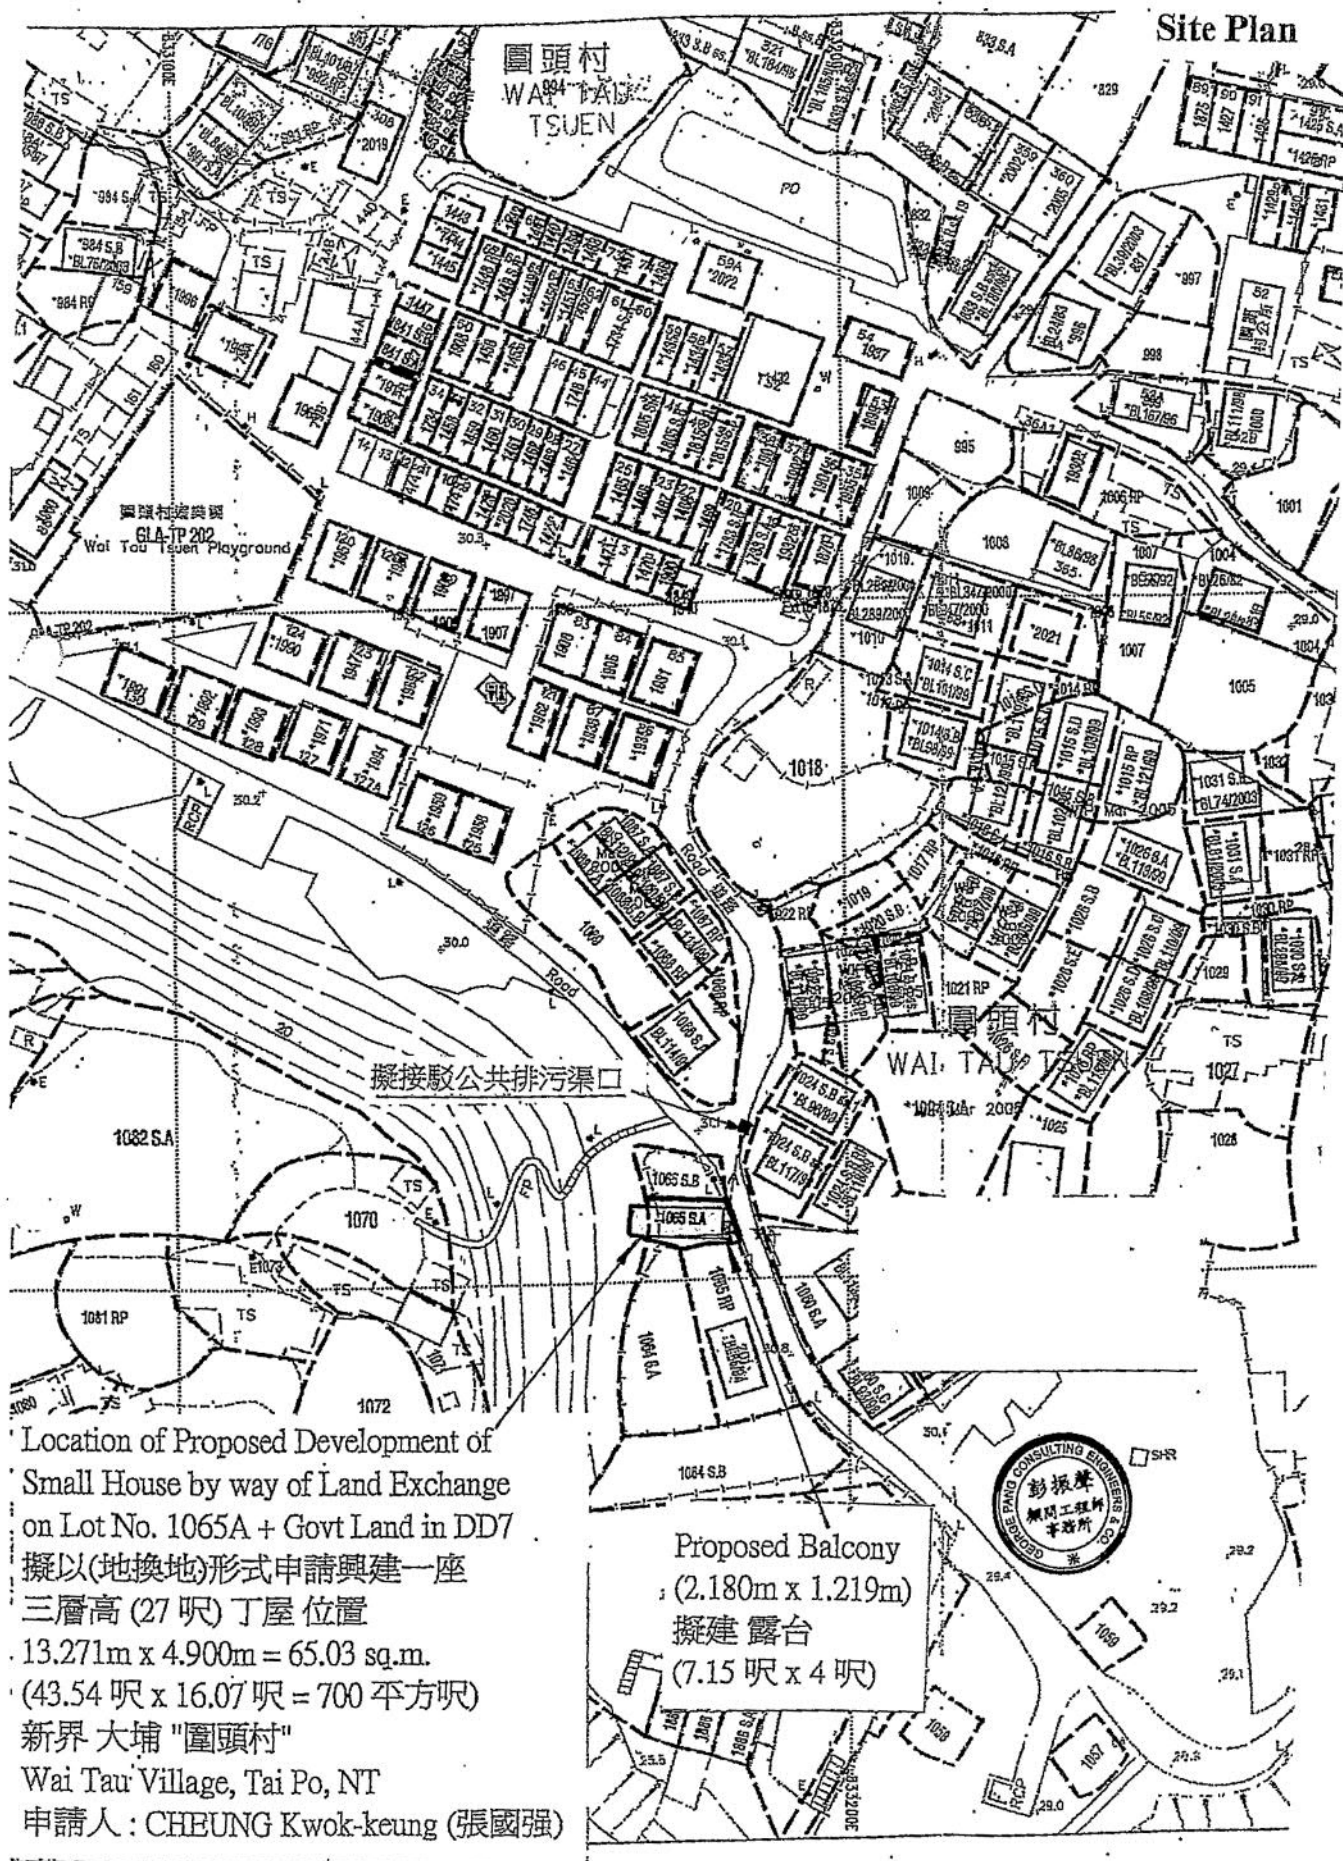


參考編號
REFERENCE No.

A/NE-KLH/602


繪圖 DRAWING A-1


(來源: 申請人建議書)
(SOURCE: APPLICANT'S SUBMISSION PLAN)

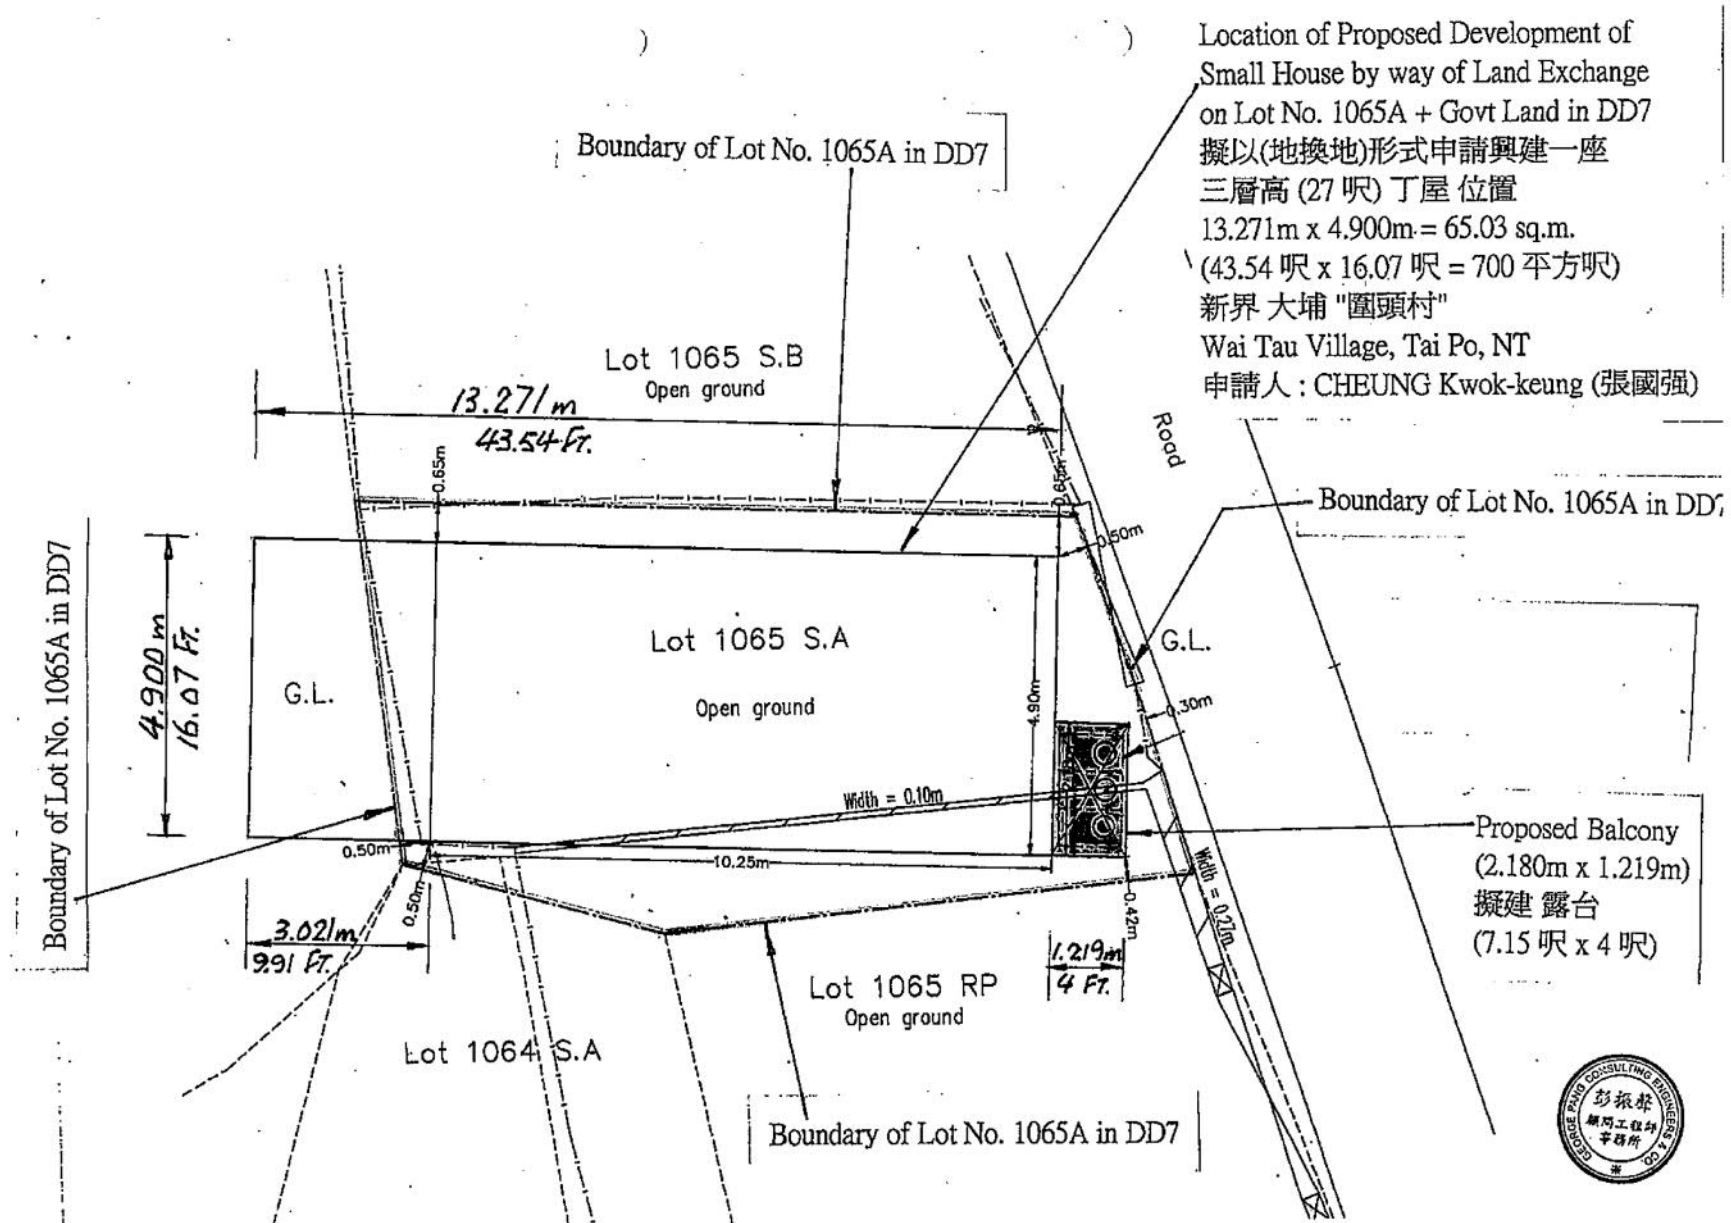

Location of Proposed Development of Small House by way of Land Exchange on Lot No. 1065A + Govt Land in DD7
 擬以(地換地)形式申請興建一座三層高 (27 呎) 丁屋 位置
 $13.271\text{m} \times 4.900\text{m} = 65.03 \text{ sq.m.}$
 $(43.54 \text{ 呎} \times 16.07 \text{ 呎} = 700 \text{ 平方呎})$
 新界 大埔 "圍頭村"
 Wai Tau Village, Tai Po, NT
 申請人: CHEUNG Kwok-keung (張國強)



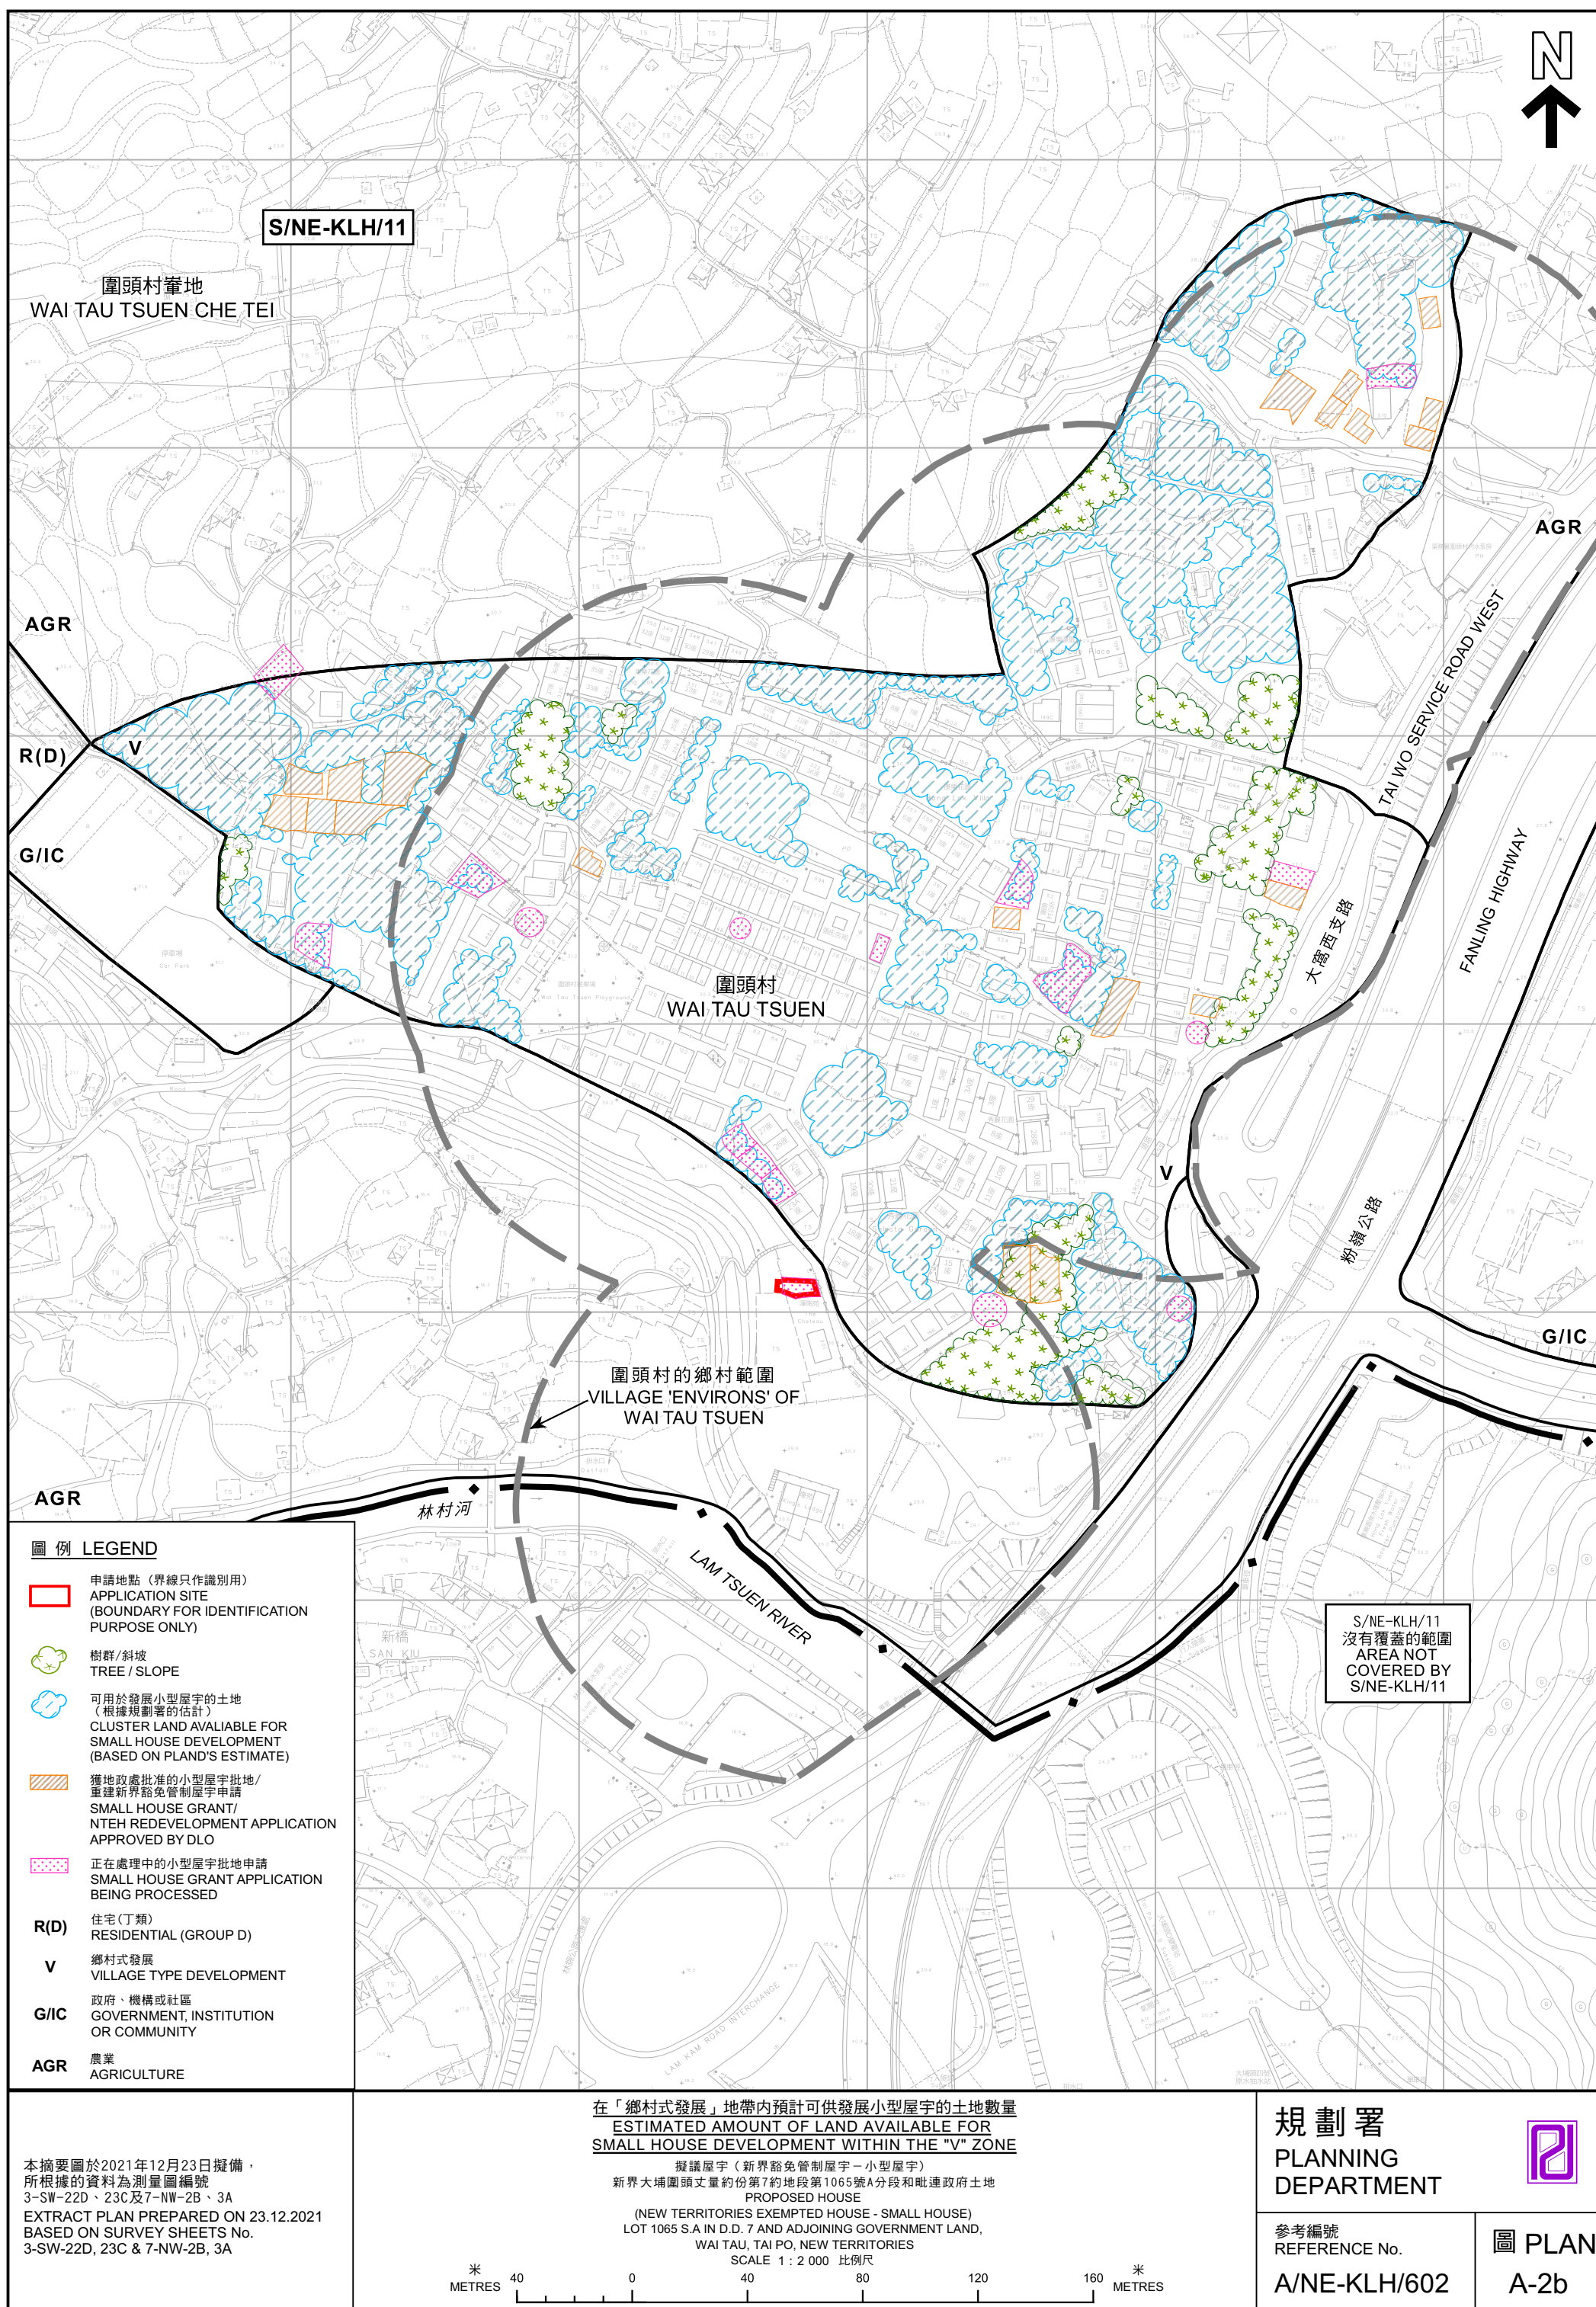

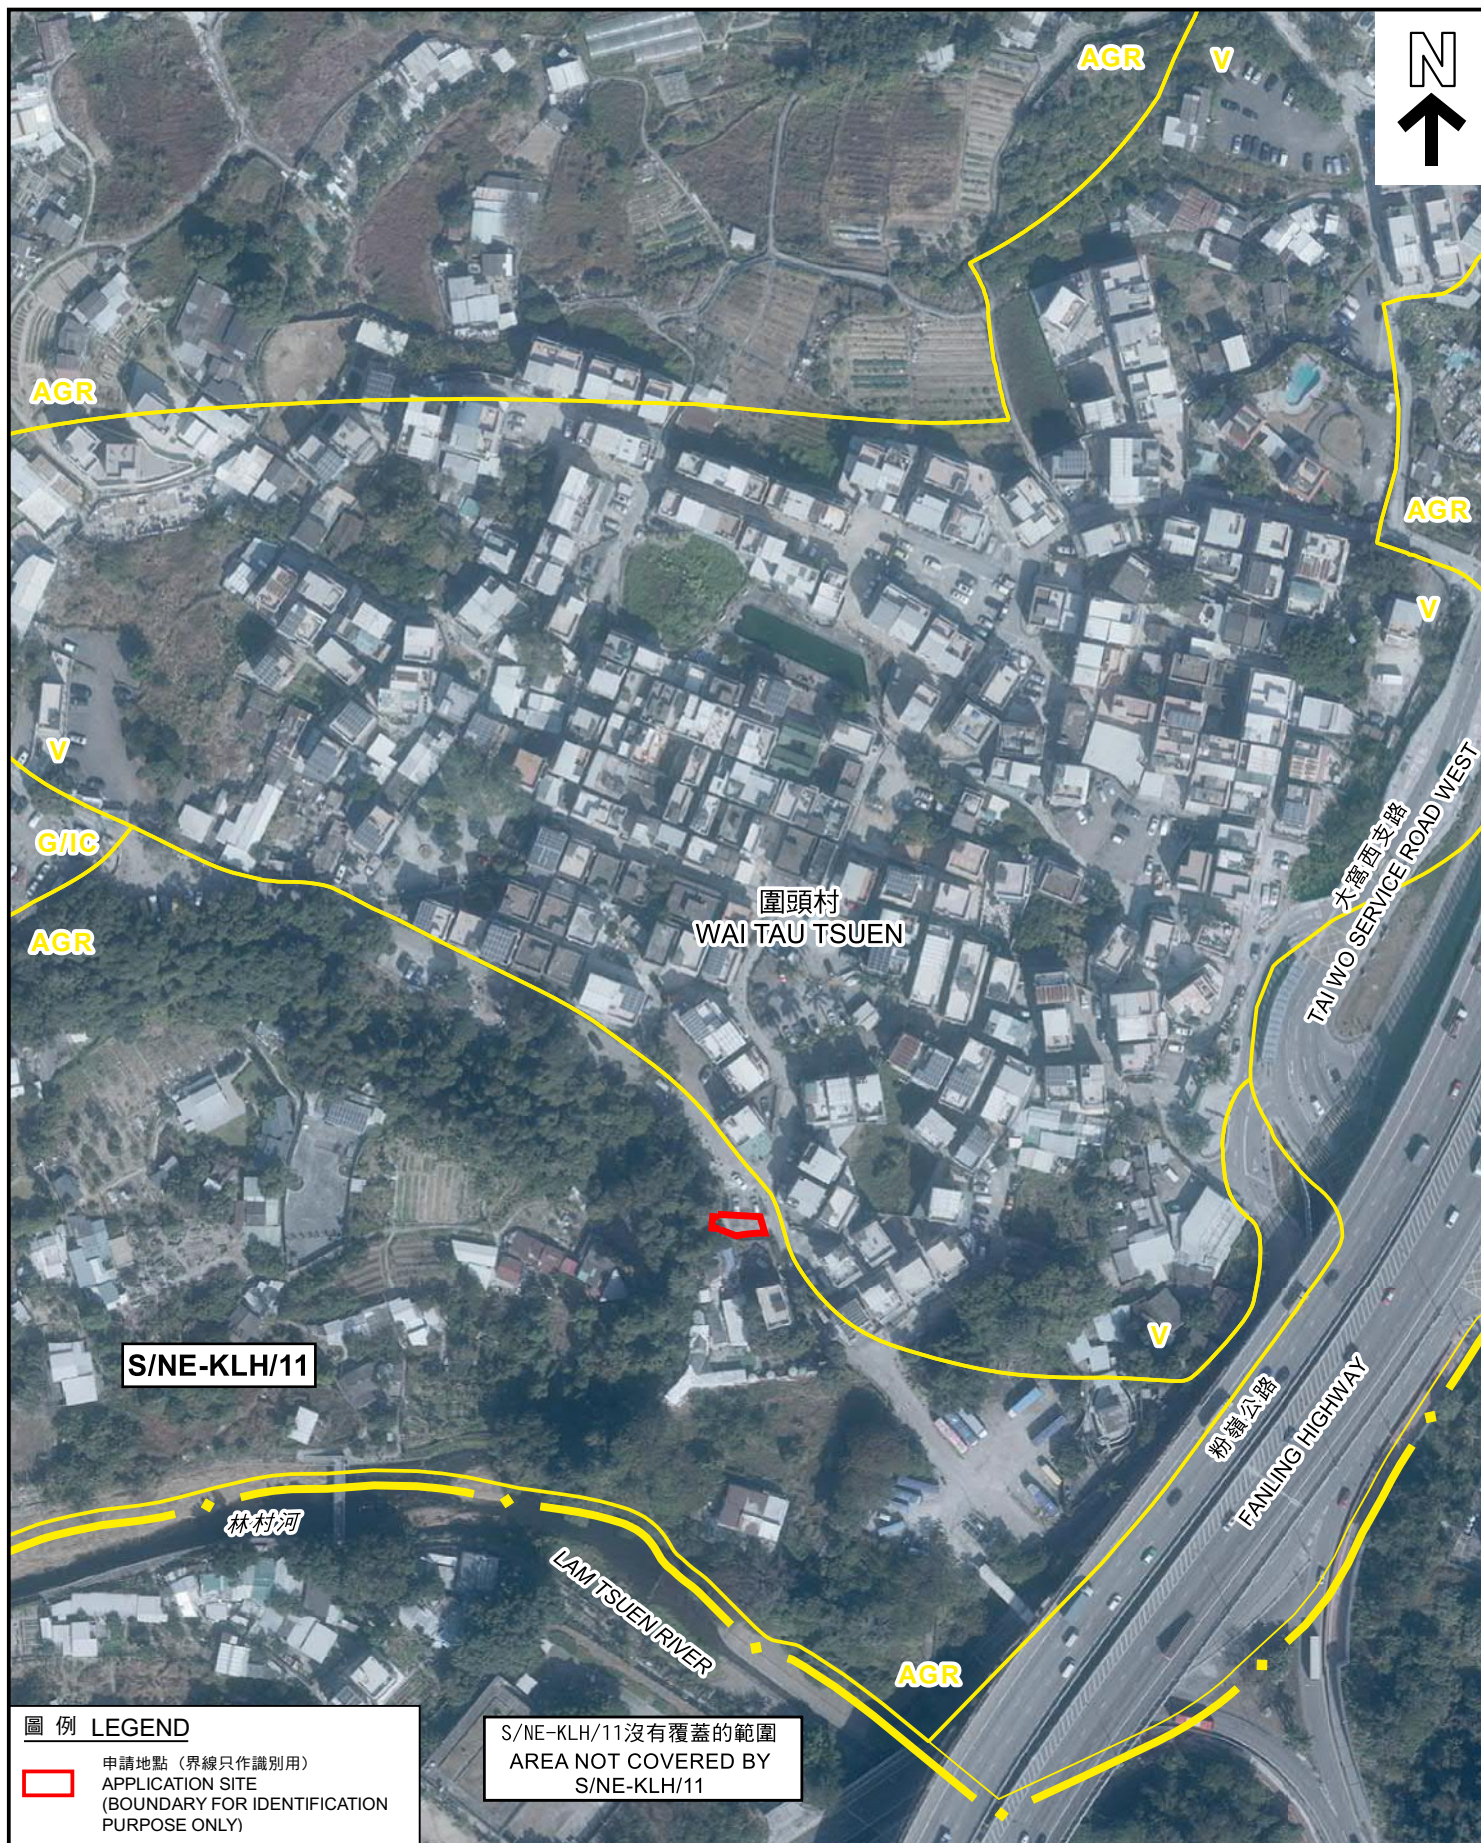

圖例 LEGEND

申請地點 (界線只作識別用)
APPLICATION SITE
(BOUNDARY FOR IDENTIFICATION
PURPOSE ONLY)

S/NE-KLH/11沒有覆蓋的範圍
AREA NOT COVERED BY
S/NE-KLH/11

航攝照片 AERIAL PHOTO

擬議屋宇 (新界豁免管制屋宇—小型屋宇)
新界大埔圍頭丈量約份第7約
地段第1065號A分段和毗連政府土地
PROPOSED HOUSE
(NEW TERRITORIES EXEMPTED HOUSE - SMALL HOUSE)
LOT 1065 S.A IN D.D. 7 AND ADJOINING GOVERNMENT LAND,
WAI TAU, TAI PO, NEW TERRITORIES

**規劃署
PLANNING
DEPARTMENT**



參考編號
REFERENCE No.

A/NE-KLH/602

圖 PLAN

A-3

本摘要圖於2021年12月14日擬備
所根據的資料為地政總署
於2021年1月15日拍得的航攝照片
編號E126440C
EXTRACT PLAN PREPARED ON 14.12.2021
BASED ON AERIAL PHOTO No. E126440C
TAKEN ON 15.1.2021 BY
LANDS DEPARTMENT

1



申請地點界線只作識別用
APPLICATION SITE BOUNDARY FOR IDENTIFICATION PURPOSE ONLY

實地照片 SITE PHOTO

本摘要圖於2022年1月10日擬備，所根據的資料為攝於2021年11月23日的實地照片
PLAN PREPARED ON 10.1.2022 BASED ON SITE PHOTO TAKEN ON 23.11.2021

擬議屋宇（新界豁免管制屋宇－小型屋宇）
新界大埔圍頭丈量約份第7約
地段第1065號A分段和毗連政府土地
PROPOSED HOUSE
(NEW TERRITORIES EXEMPTED HOUSE - SMALL HOUSE)
LOT 1065 S.A IN D.D. 7 AND ADJOINING GOVERNMENT LAND,
WAI TAU, TAI PO, NEW TERRITORIES

規劃署
PLANNING
DEPARTMENT



參考編號
REFERENCE No.

A/NE-KLH/602

圖 PLAN
A-4