
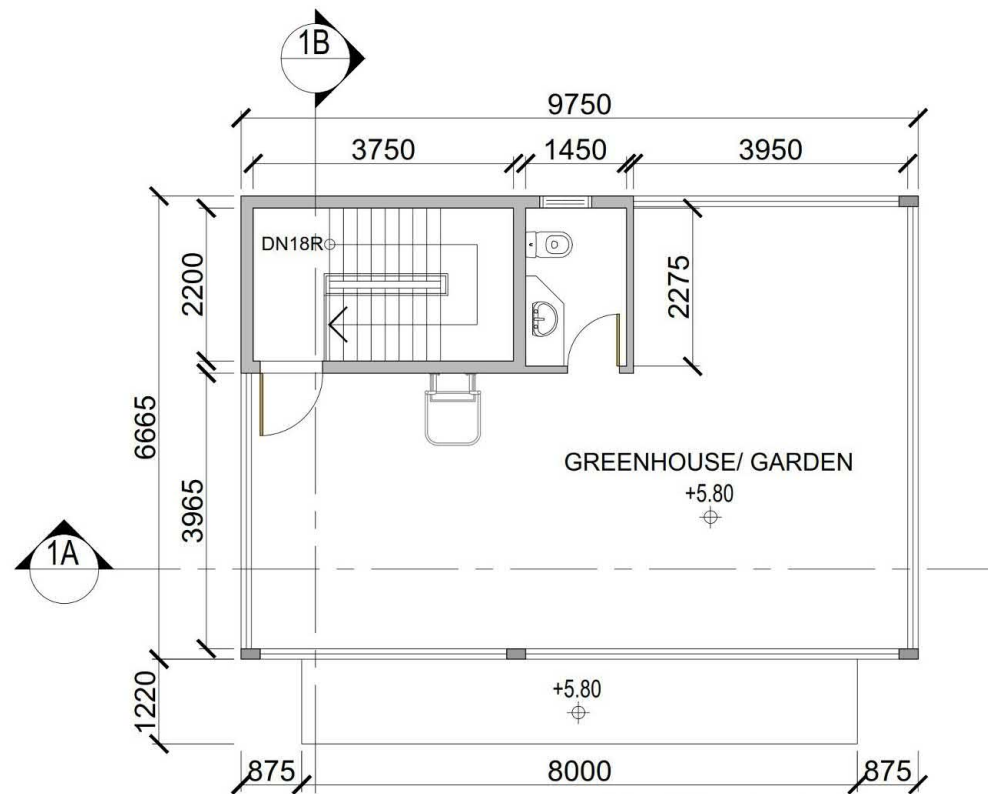


[illegible]

2/F PLAN (64.984m²)

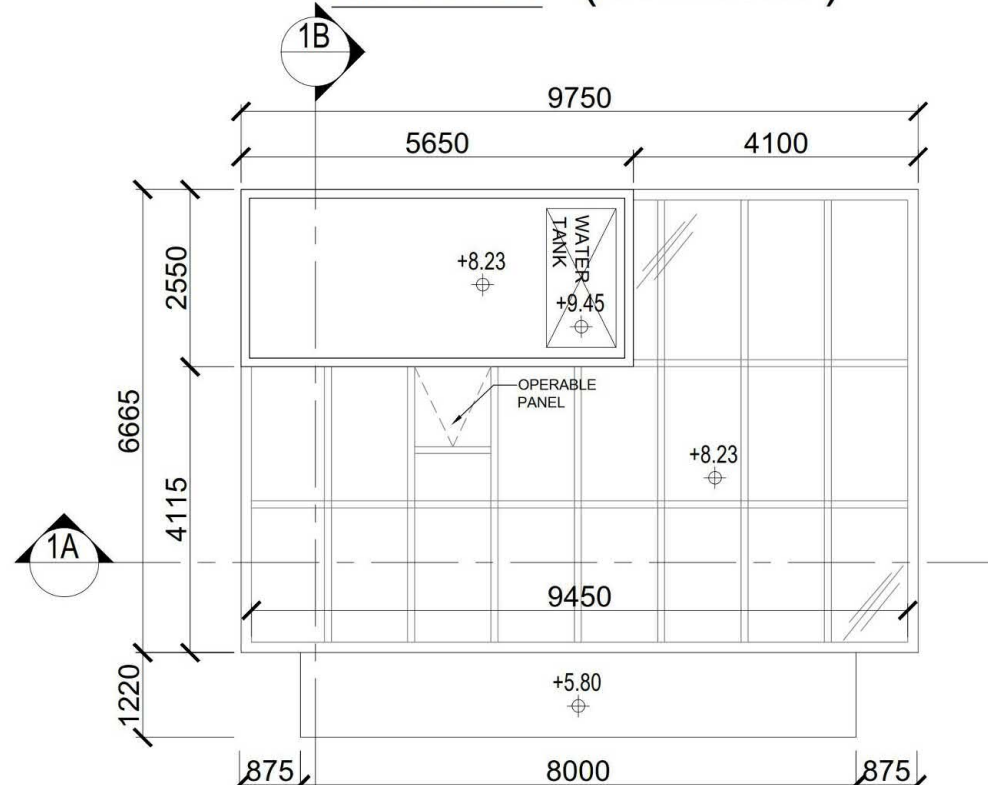

ROOF

[illegible]

CLIENT/EMPLOYER:
MR. WAI TZE PONG

PROJECT ARCHITECT/AUTHORIZED PERSON:

馬海

馬海(建築顧問)有限公司
Spence Robinson Limited

PROJECT ENGINEER:

E&M CONSULTANT:

PROJECT TRAFFIC CONSULTANT:

NOTES:

1. This drawing and design are copyright and no portion may be reproduced without the written permission of the Architect.
2. Use written dimensions or grid lines in preference to scaled dimensions. Measurements to existing work are to be checked on site.
3. This drawing is to be read in conjunction with the Architect's Specification and Conditions of Contract.
4. Prints not showing the last revision are to be cancelled.
5. Prints without an authorized signature in the checked and approved spaces below and after the last revision above are NOT valid for use in the S.R.L.
6. The contractor should submit shop drawings for architects for use commencing of work.

PROJECT:

PROPOSED NTEH AT
YUEN LENG VILLAGE TAI PO
LOT NO. 644 S.A., 644 S.B., 644 R.P.,
643B S.A.R.P., 643B S.B., 643B R.P. IN
D.D.9

DRAWING TITLE:
TYPE 1 HOUSE PLANS
(UNITS 1, 2, 3)

DRAIN BY: _____ DATE: _____

CMD 12-11-2021

CHECKED BY: KC APPROVED BY:

SCALE: PAPER SIZE:

A3


PROJECT: _____ DRAWING NO.: _____

PE 4432VF DWG-03


繪圖 DRAWING A-2

(SOURCE: APPLICANT'S SUBMISSION PLAN)


UNIT 4 AREA = 64.935m² x 3
= 194.805m² (2096.102ft²)

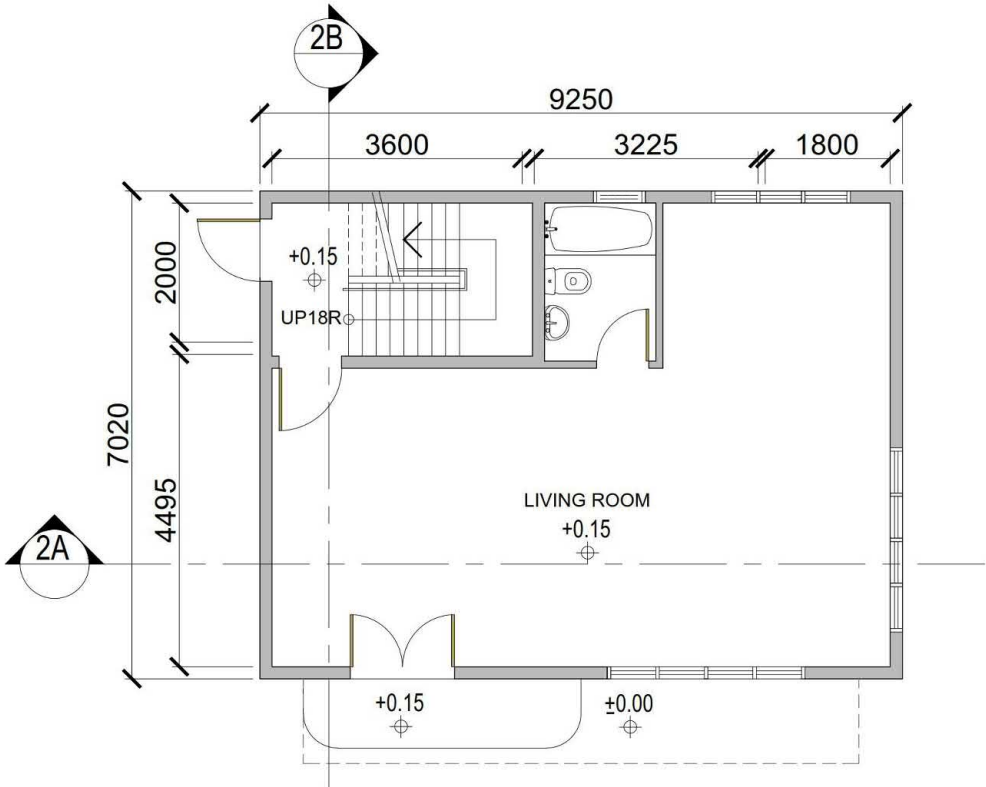


G/F PLAN (64.935m²)

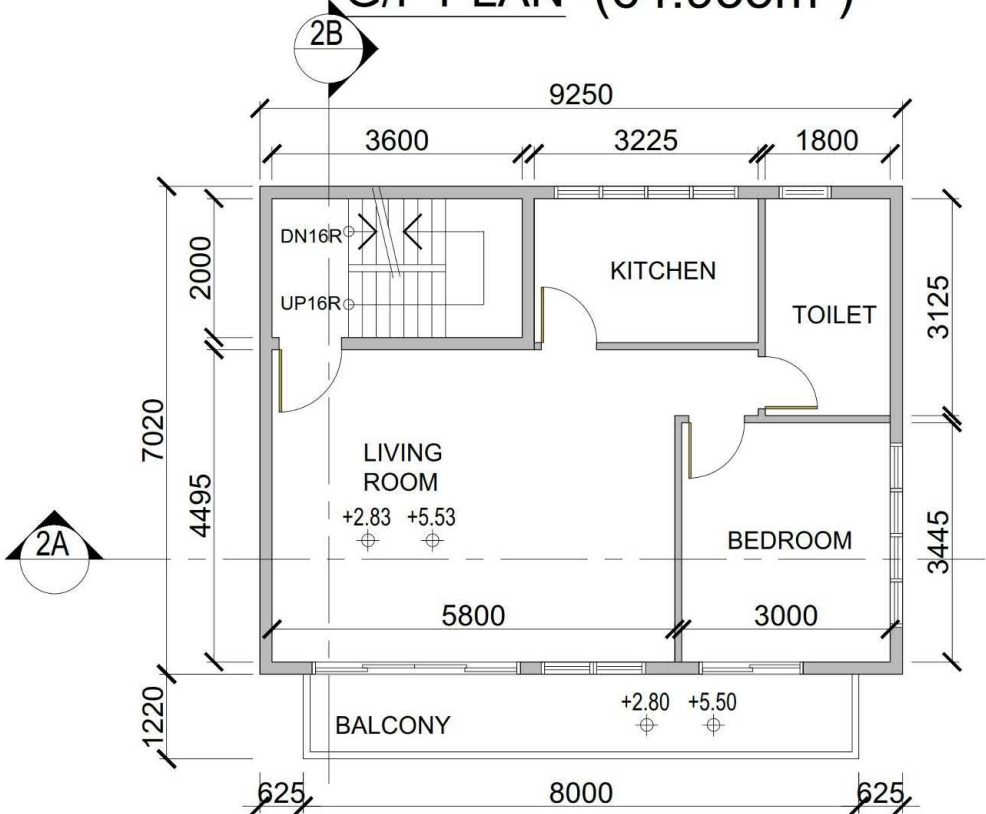

1/F&2/F PLAN (64.935m²)

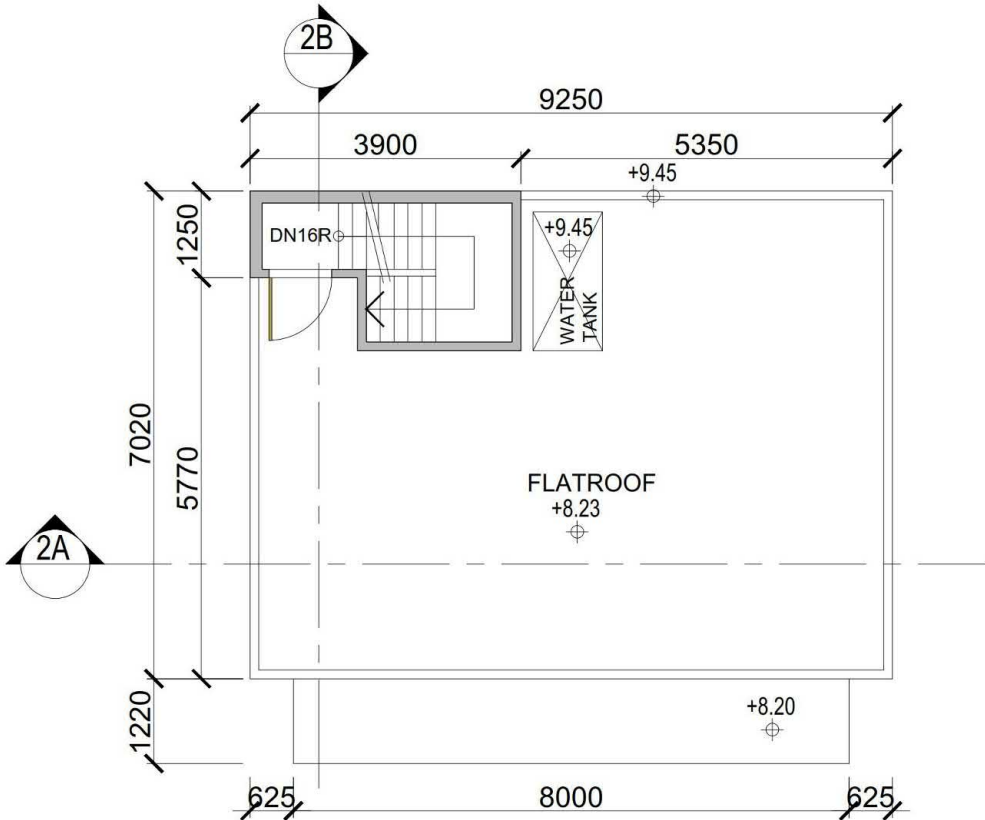


ROOF (64.935m²)

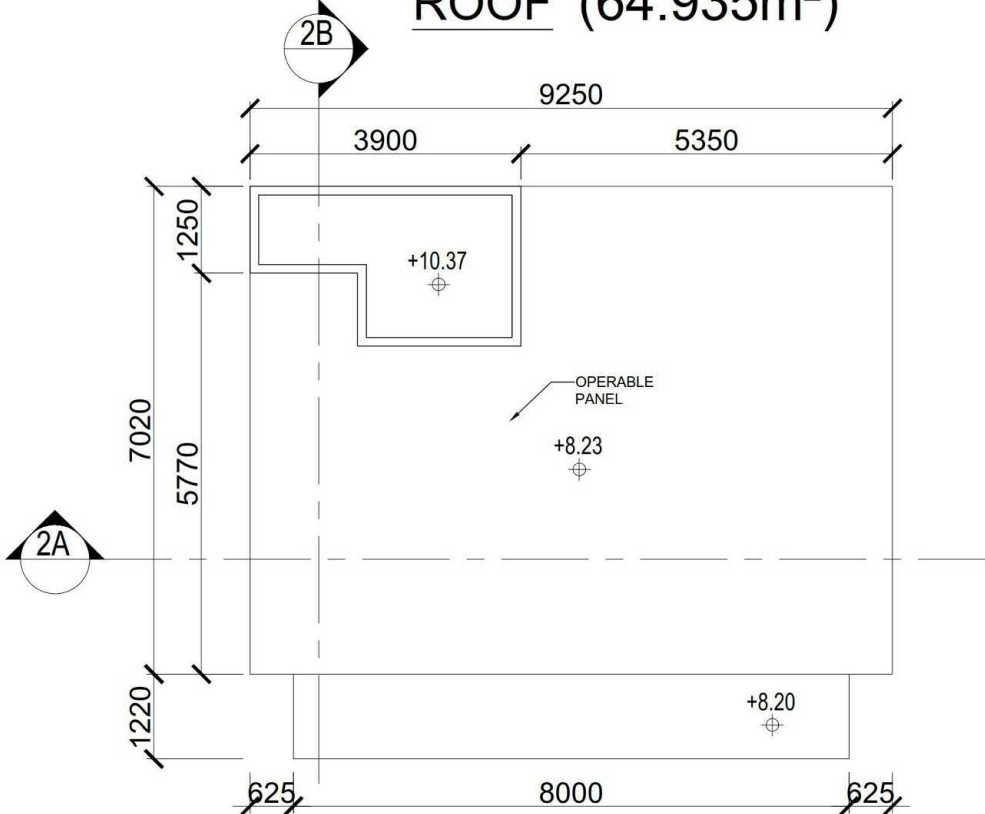


UPPER ROOF

SD REF. NO.:		
FSD REF. NO.:		
REVISIONS AND SUBMISSIONS:		
NO.	DATE	CHECKED:
CLIENT/EMPLOYER:		
MR. WAI TZE PONG		
PROJECT ARCHITECT/AUTHORIZED PERSON:		
 馬海 (建築顧問) 有限公司 Spence Robinson Limited		
PROJECT ENGINEER:		
E&M CONSULTANT:		
PROJECT TRAFFIC CONSULTANT:		
NOTES:		
1. This drawing and design are copyright and no portion may be reproduced without the written permission of the Architect. 2. Use written dimensions or grid lines in preference to scaled dimensions. Measurements to existing work are to be checked on site. 3. This drawing is to be read in conjunction with the Architect's Specification and Conditions of Contract. 4. Prints not showing the last revision are to be cancelled. 5. Prints without an authorized signature in the checked and approved spaces below and after the last revision above are NOT valid for use outside SRL. 6. The contractor should submit shop drawings for architects for before commencement of work.		
PROJECT:		
PROPOSED NTEH AT YUEN LENG VILLAGE TAI PO LOT NO. 644 S.A., 644 S.B., 644 R.P., 643B S.A.R.P., 643B S.B., 643B R.P. IN D.D.9		
DRAWING TITLE:		
TYPE 2 HOUSE PLANS (UNIT 4)		
DRAWN BY:		
CMD		
DATE:		
12-11-2021		
CHECKED BY:		
KC		
APPROVED BY:		
SCALE:		
A3		
PAPER SIZE:		
PROJECT:		
PE 4432VF		
DRAWING NO.:		
DWG-04		
REVISION:		

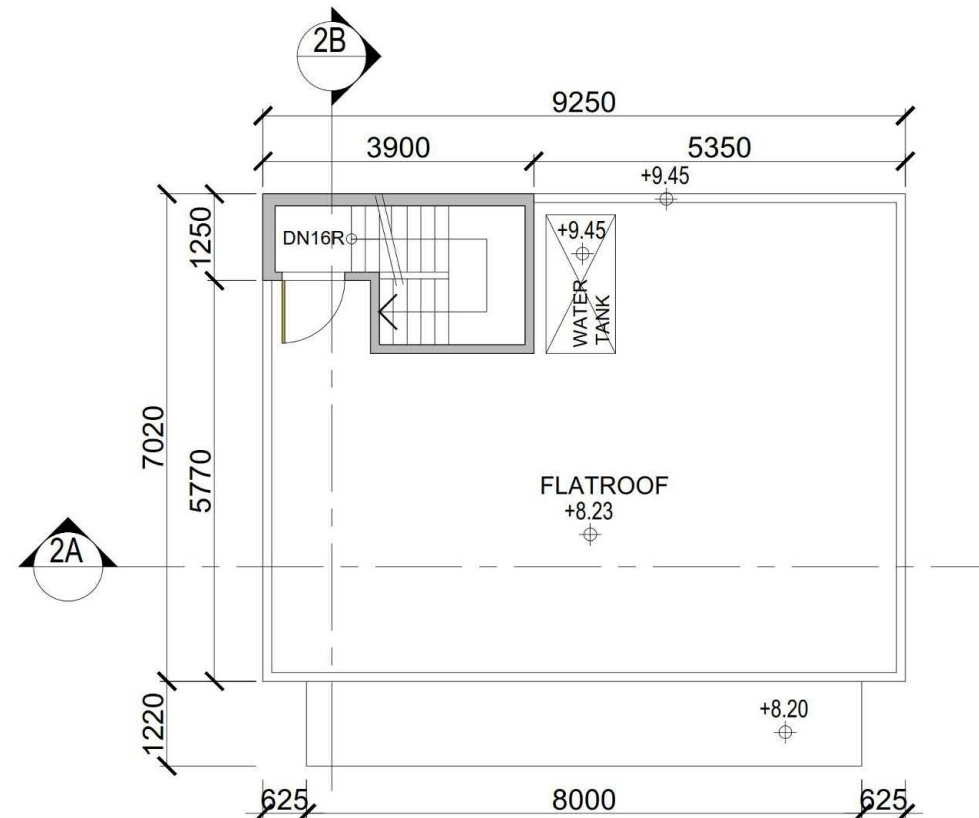[illegible]


ROOF (64.935m²)

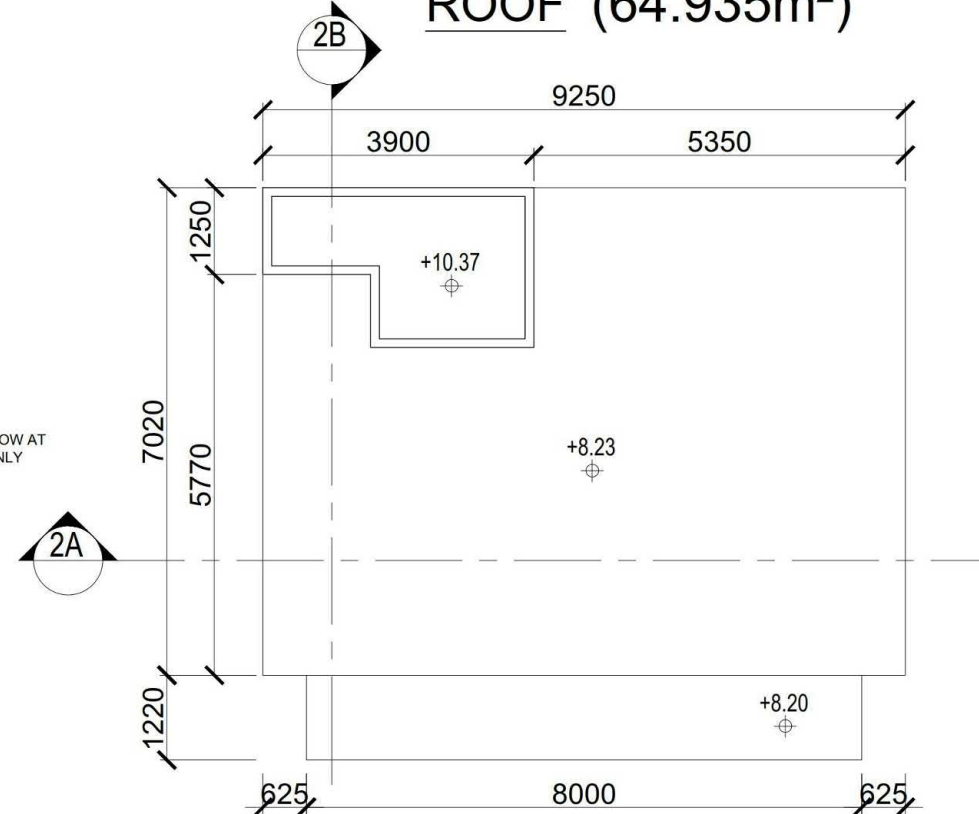


UPPER ROOF

[illegible]

DRAWN BY: CMD	DATE: 12-11-2021
CHECKED BY: KC	APPROVED BY:
SCALE: -	PAPER SIZE: A3
PROJECT: PE 4432VF	DRAWING NO.: DWG-04
	REVISION: -

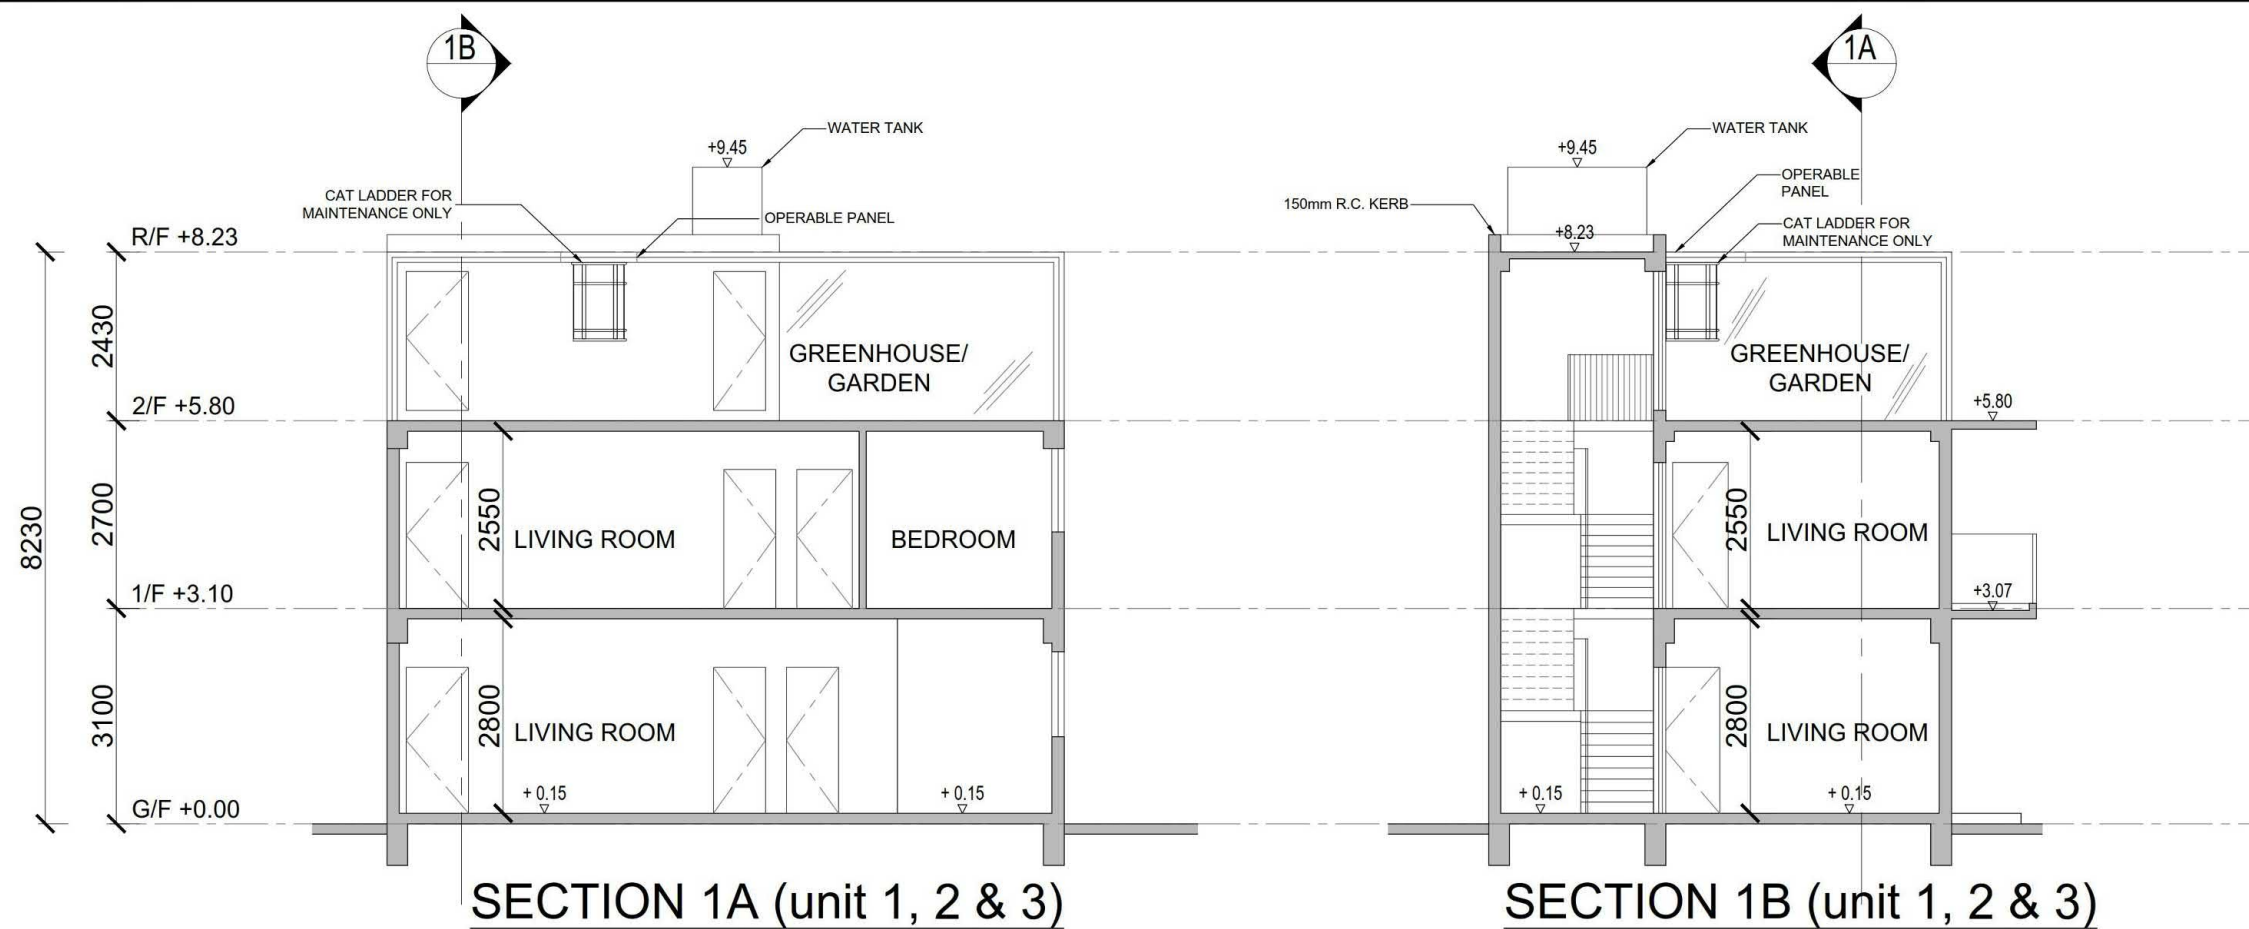

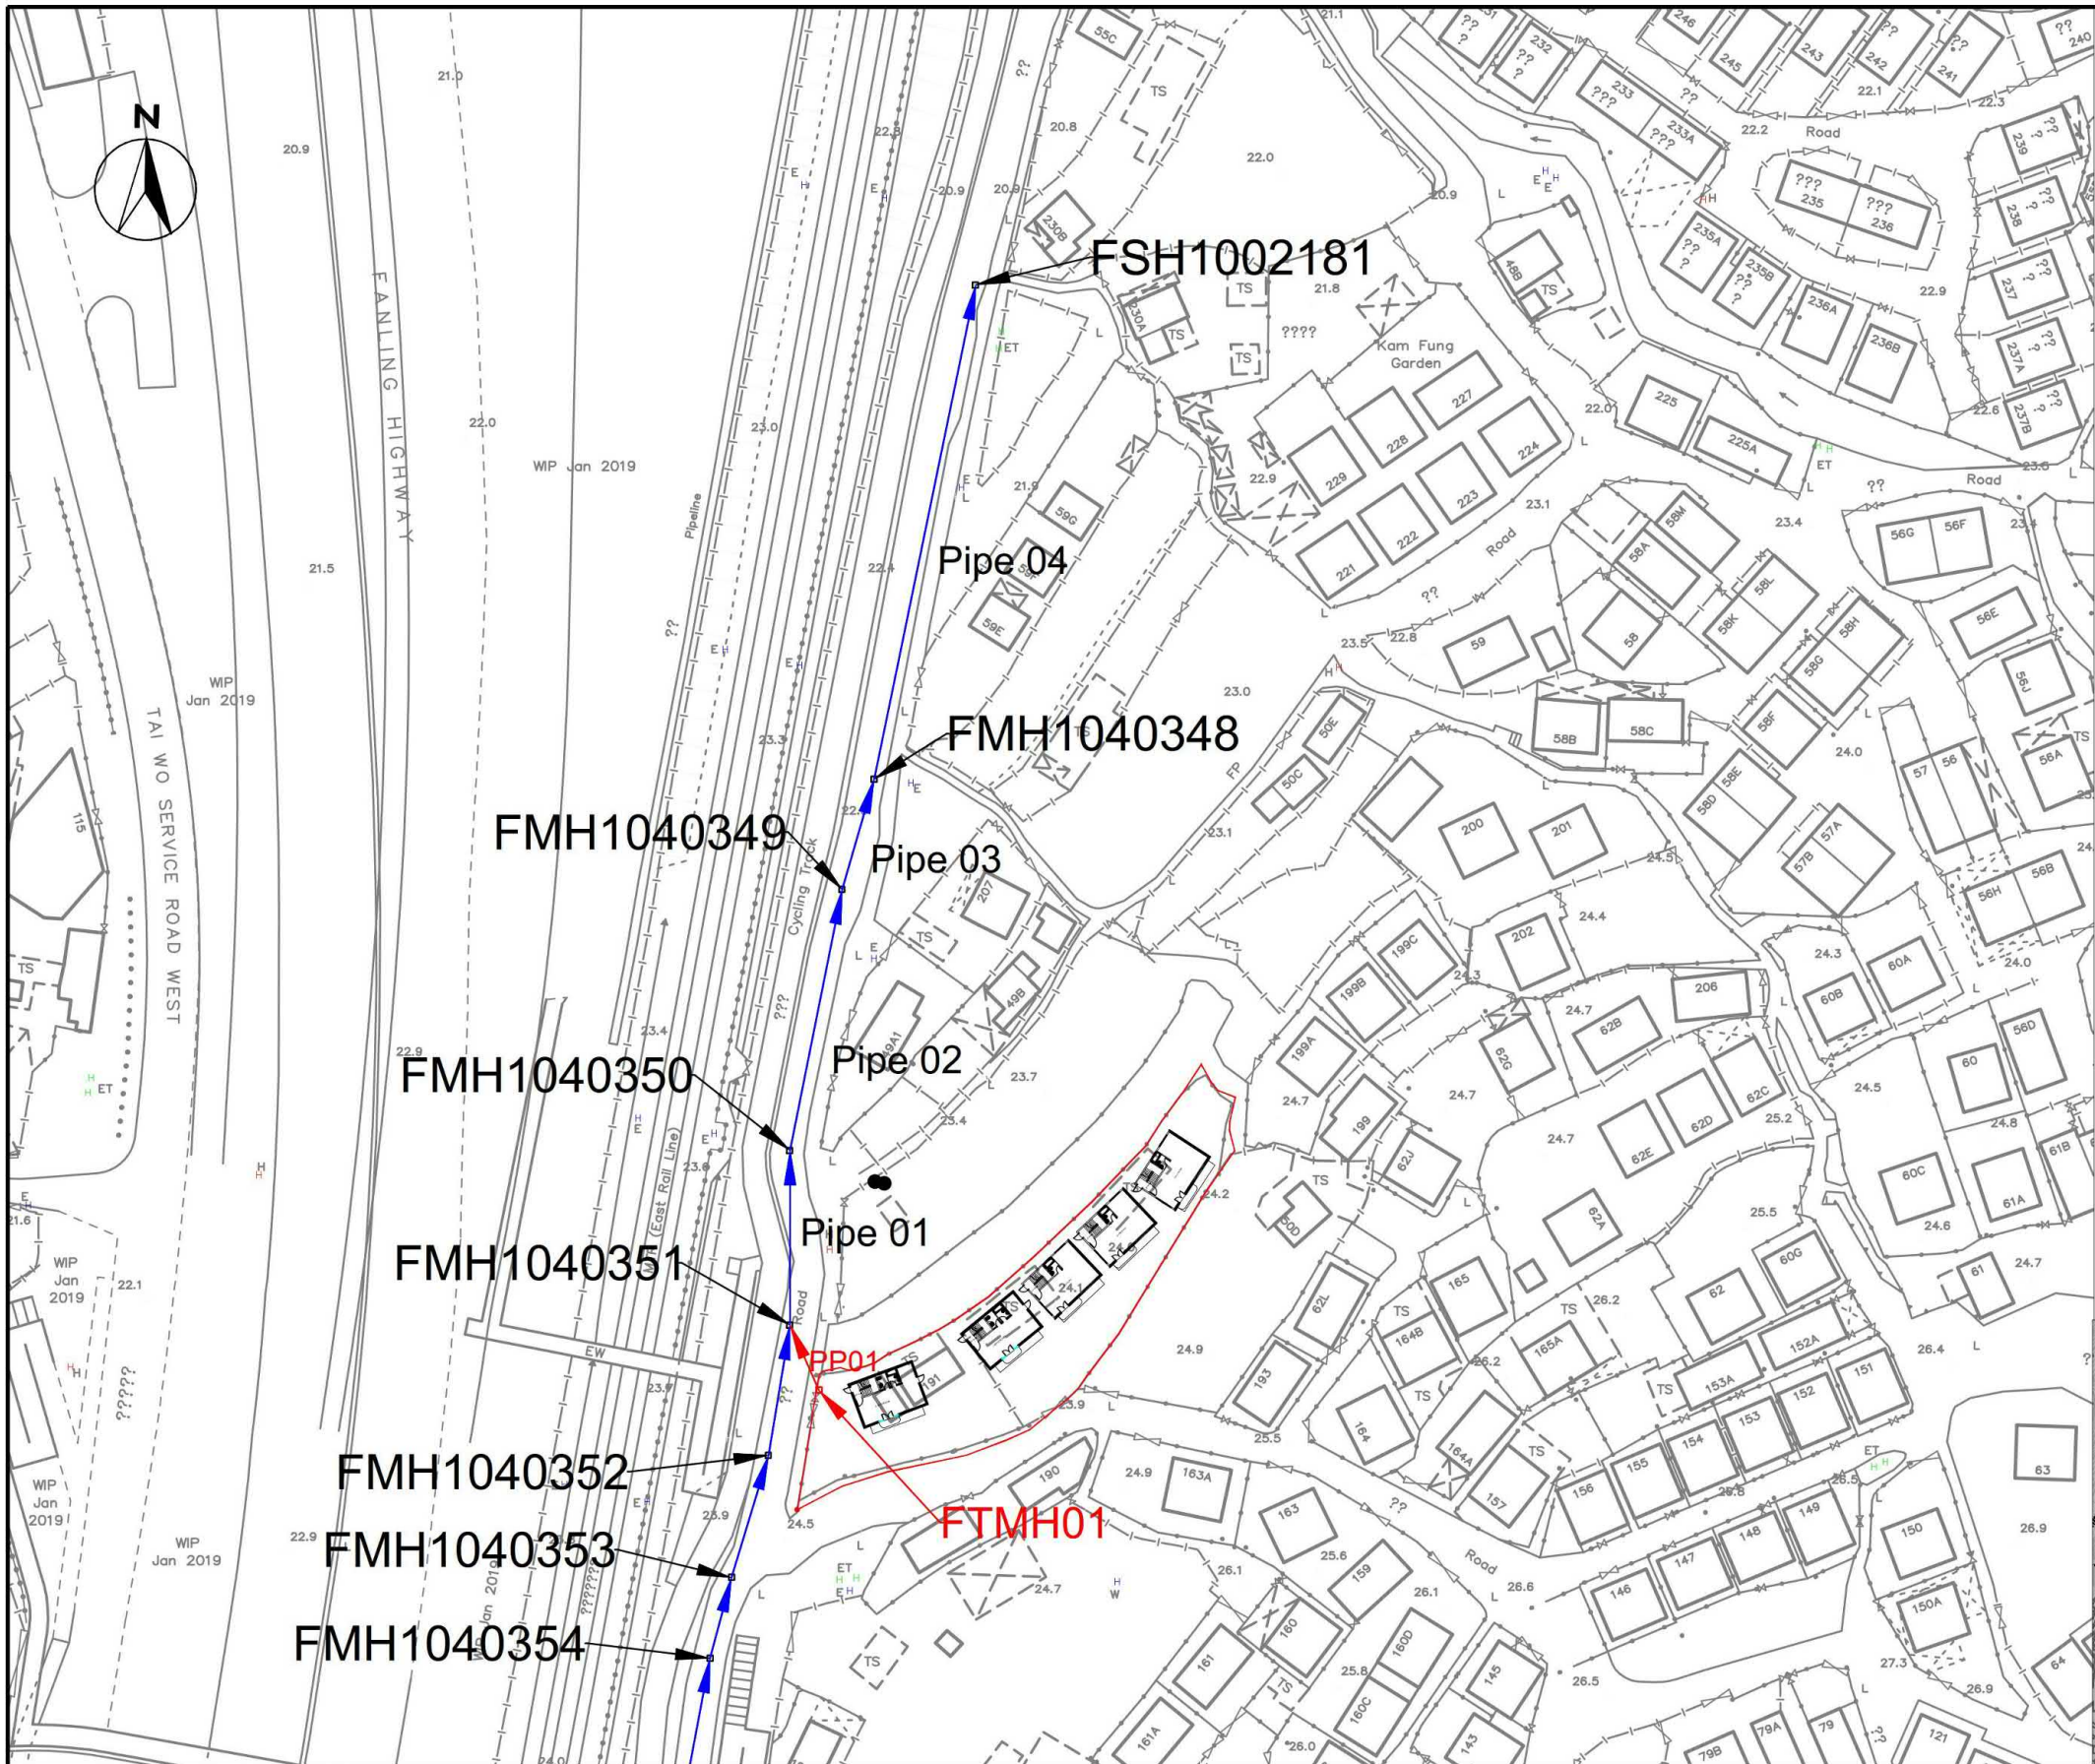

LEGEND




Project Boundary



Proposed Sewers



Existing Sewers

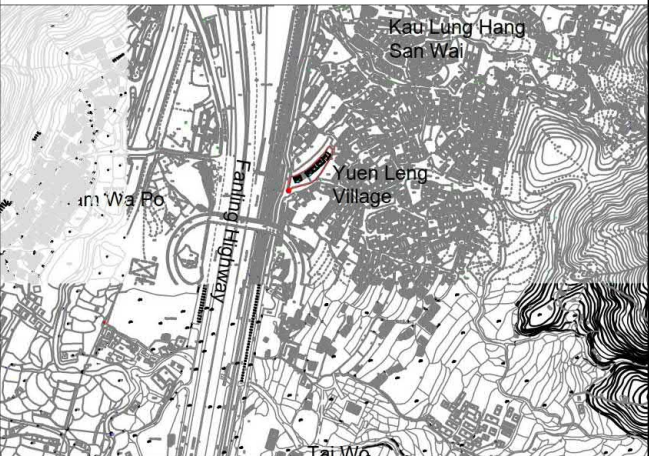

Proposed 5 Houses (New Territories Exempted Houses) in "Agriculture" Zone, Lots 644 S.A, 644 S.B, 644 RP, 643R S.A RP, 643B S.R and 643B RP in D.D. 9, Yuen Leng Village, Tai Po


Proposed Sewer

SCALE		DATE	Feb 2020	
CHECK	KW	DRAWN	JM	
JOB No.	IA19002	FIGURE No.	4-3	REV -



要覽圖 KEY PLAN


SCALE 1 : 50 000 比例尺

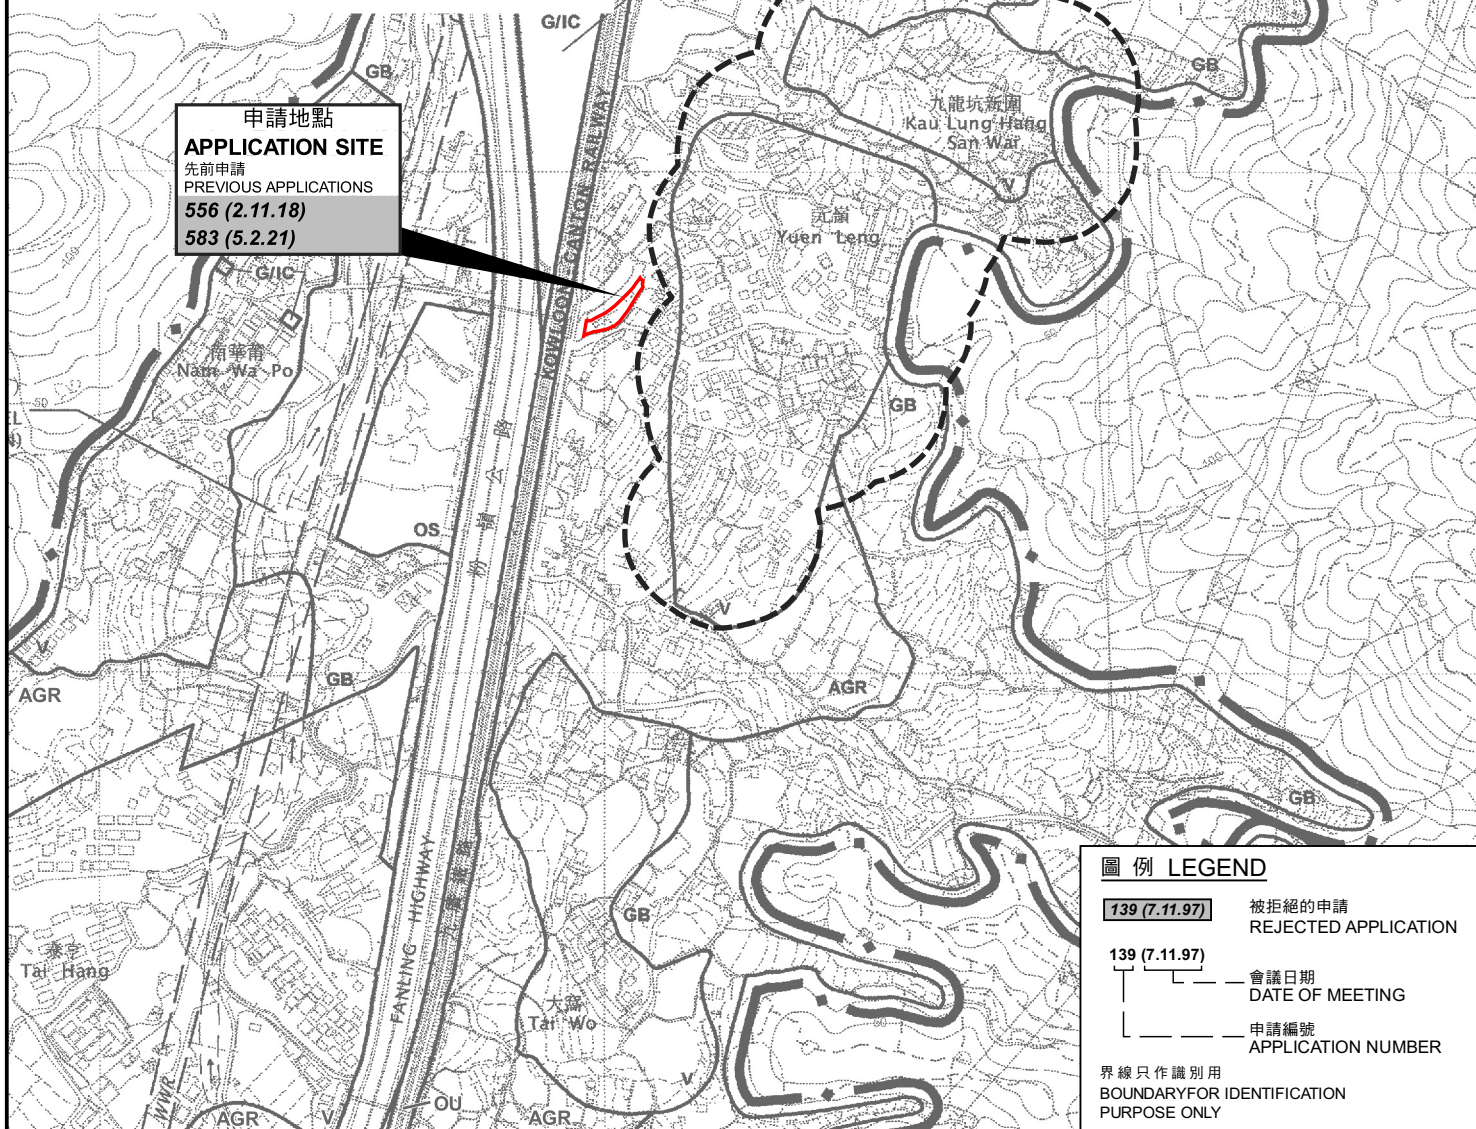

位置圖 LOCATION PLAN

本摘要圖於2022年10月6日擬備，
所根據的資料為於2006年10月17日
核准的分區計劃大綱圖編號S/NE-KLH/11
EXTRACT PLAN PREPARED ON 6.10.2022
BASED ON OUTLINE ZONING PLAN
No. S/NE-KLH/11 APPROVED ON 17.10.2006

擬議5幢屋宇（新界豁免管制屋宇）
新界大埔元嶺村丈量約份第9約地段第643B號A分段餘段、第643B號B分段、
第643B號餘段、第644號A分段、第644號B分段及第644號餘段
PROPOSED 5 HOUSES (NEW TERRITORIES EXEMPTED HOUSES)
LOTS 643B S.A.R.P. 643B S.B. 643B.RP. 644 S.A. 644 S.B AND 644 RP IN D.D. 9,
YUEN LENG VILLAGE, TAI PO, NEW TERRITORIES

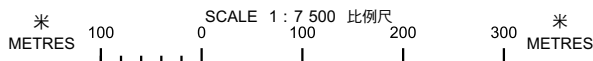

規劃署
PLANNING
DEPARTMENT




參考編號
REFERENCE No.

A/NE-KLH/608

PLAN

A-1

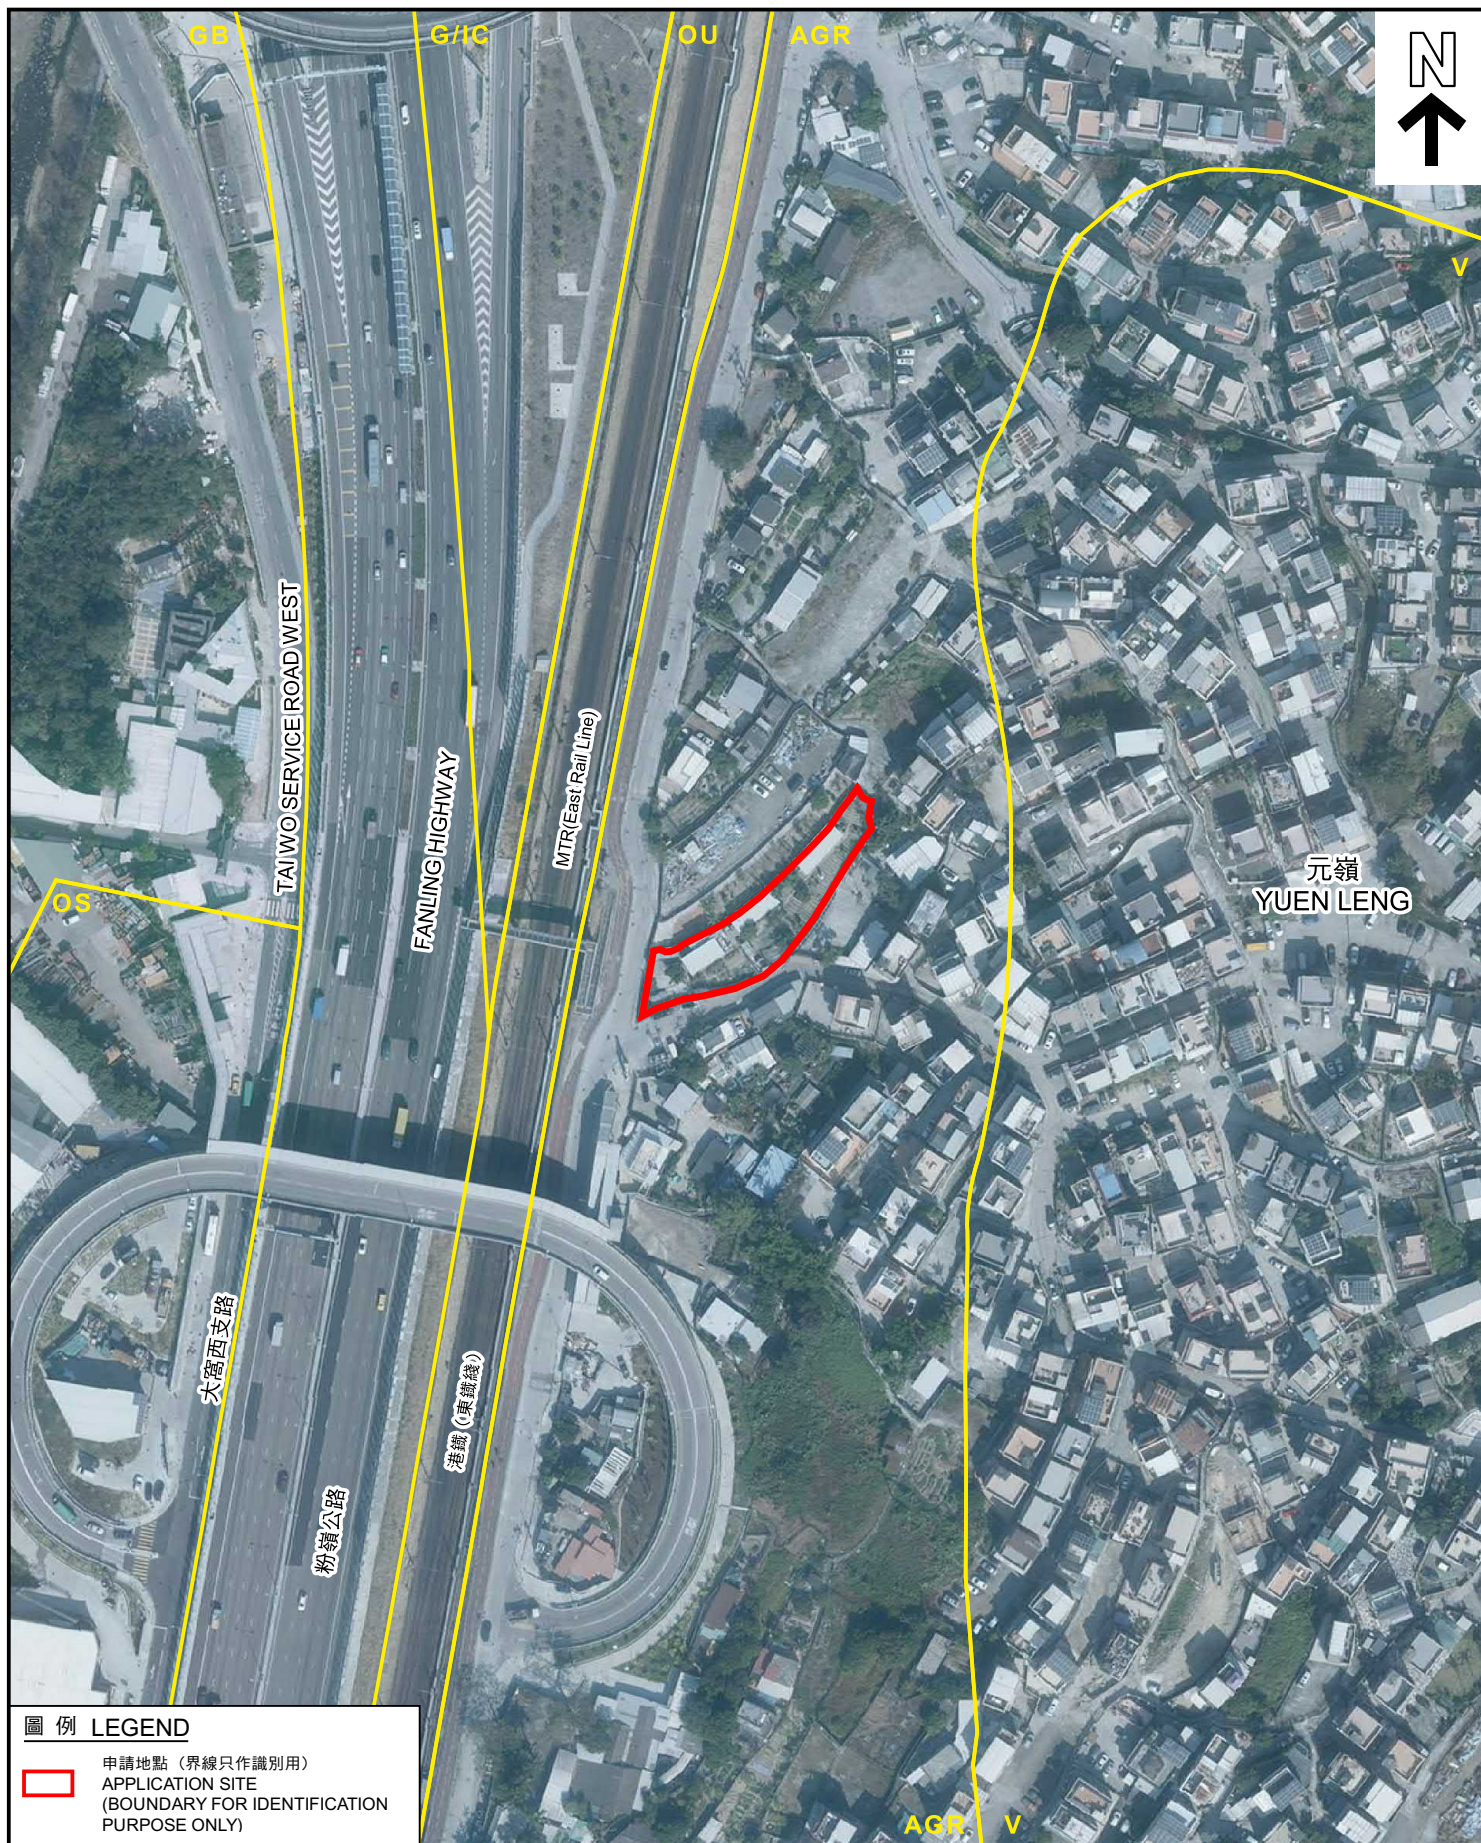

圖例 LEGEND

申請地點 (界線只作識別用)
APPLICATION SITE
(BOUNDARY FOR IDENTIFICATION
PURPOSE ONLY)

航攝照片 AERIAL PHOTO

本摘要圖於2022年5月17日擬備
所根據的資料為地政總署
於2021年1月15日拍得的航攝照片
編號E126667C
EXTRACT PLAN PREPARED ON 17.5.2022
BASED ON AERIAL PHOTO No. E126667C
TAKEN ON 15.1.2021 BY
LANDS DEPARTMENT

擬議5幢屋宇 (新界豁免管制屋宇)
新界大埔元嶺村丈量約份第9約地段第643B號A分段餘段、第643B號B分段、
第643B號餘段、第644號A分段、第644號B分段及第644號餘段
PROPOSED 5 HOUSES (NEW TERRITORIES EXEMPTED HOUSES)
LOTS 643B S.A.R.P. 643B S.B. 643B RP, 644 S.A. 644 S.B AND 644 RP IN D.D. 9,
YUEN LENG VILLAGE, TAI PO, NEW TERRITORIES

規劃署
PLANNING
DEPARTMENT



參考編號
REFERENCE No.
A/NE-KLH/608

圖 PLAN
A-3

1



2



申請地點界線只作識別用
APPLICATION SITE BOUNDARY FOR IDENTIFICATION PURPOSE ONLY

實地照片 SITE PHOTOS

本摘要圖於2022年5月25日擬備，所根據的資料為攝於2022年5月6日的實地照片
PLAN PREPARED ON 25.5.2022 BASED ON SITE PHOTOS TAKEN ON 6.5.2022

擬議5幢屋宇（新界豁免管制屋宇）
新界大埔元嶺村丈量約份第9約地段第643B號A分段餘段、第643B號B分段、第643B號餘段、第644號A分段、第644號B分段及第644號餘段
PROPOSED 5 HOUSES (NEW TERRITORIES EXEMPTED HOUSES)
LOTS 643B S.A.R.P, 643B S.B, 643B RP, 644 S.A, 644 S.B AND 644 RP IN D.D. 9, YUEN LENG VILLAGE, TAI PO, NEW TERRITORIES

規劃署
PLANNING
DEPARTMENT



參考編號
REFERENCE No.
A/NE-KLH/608

圖 PLAN
A-4