


Appendix II - Proposed Layout Plan

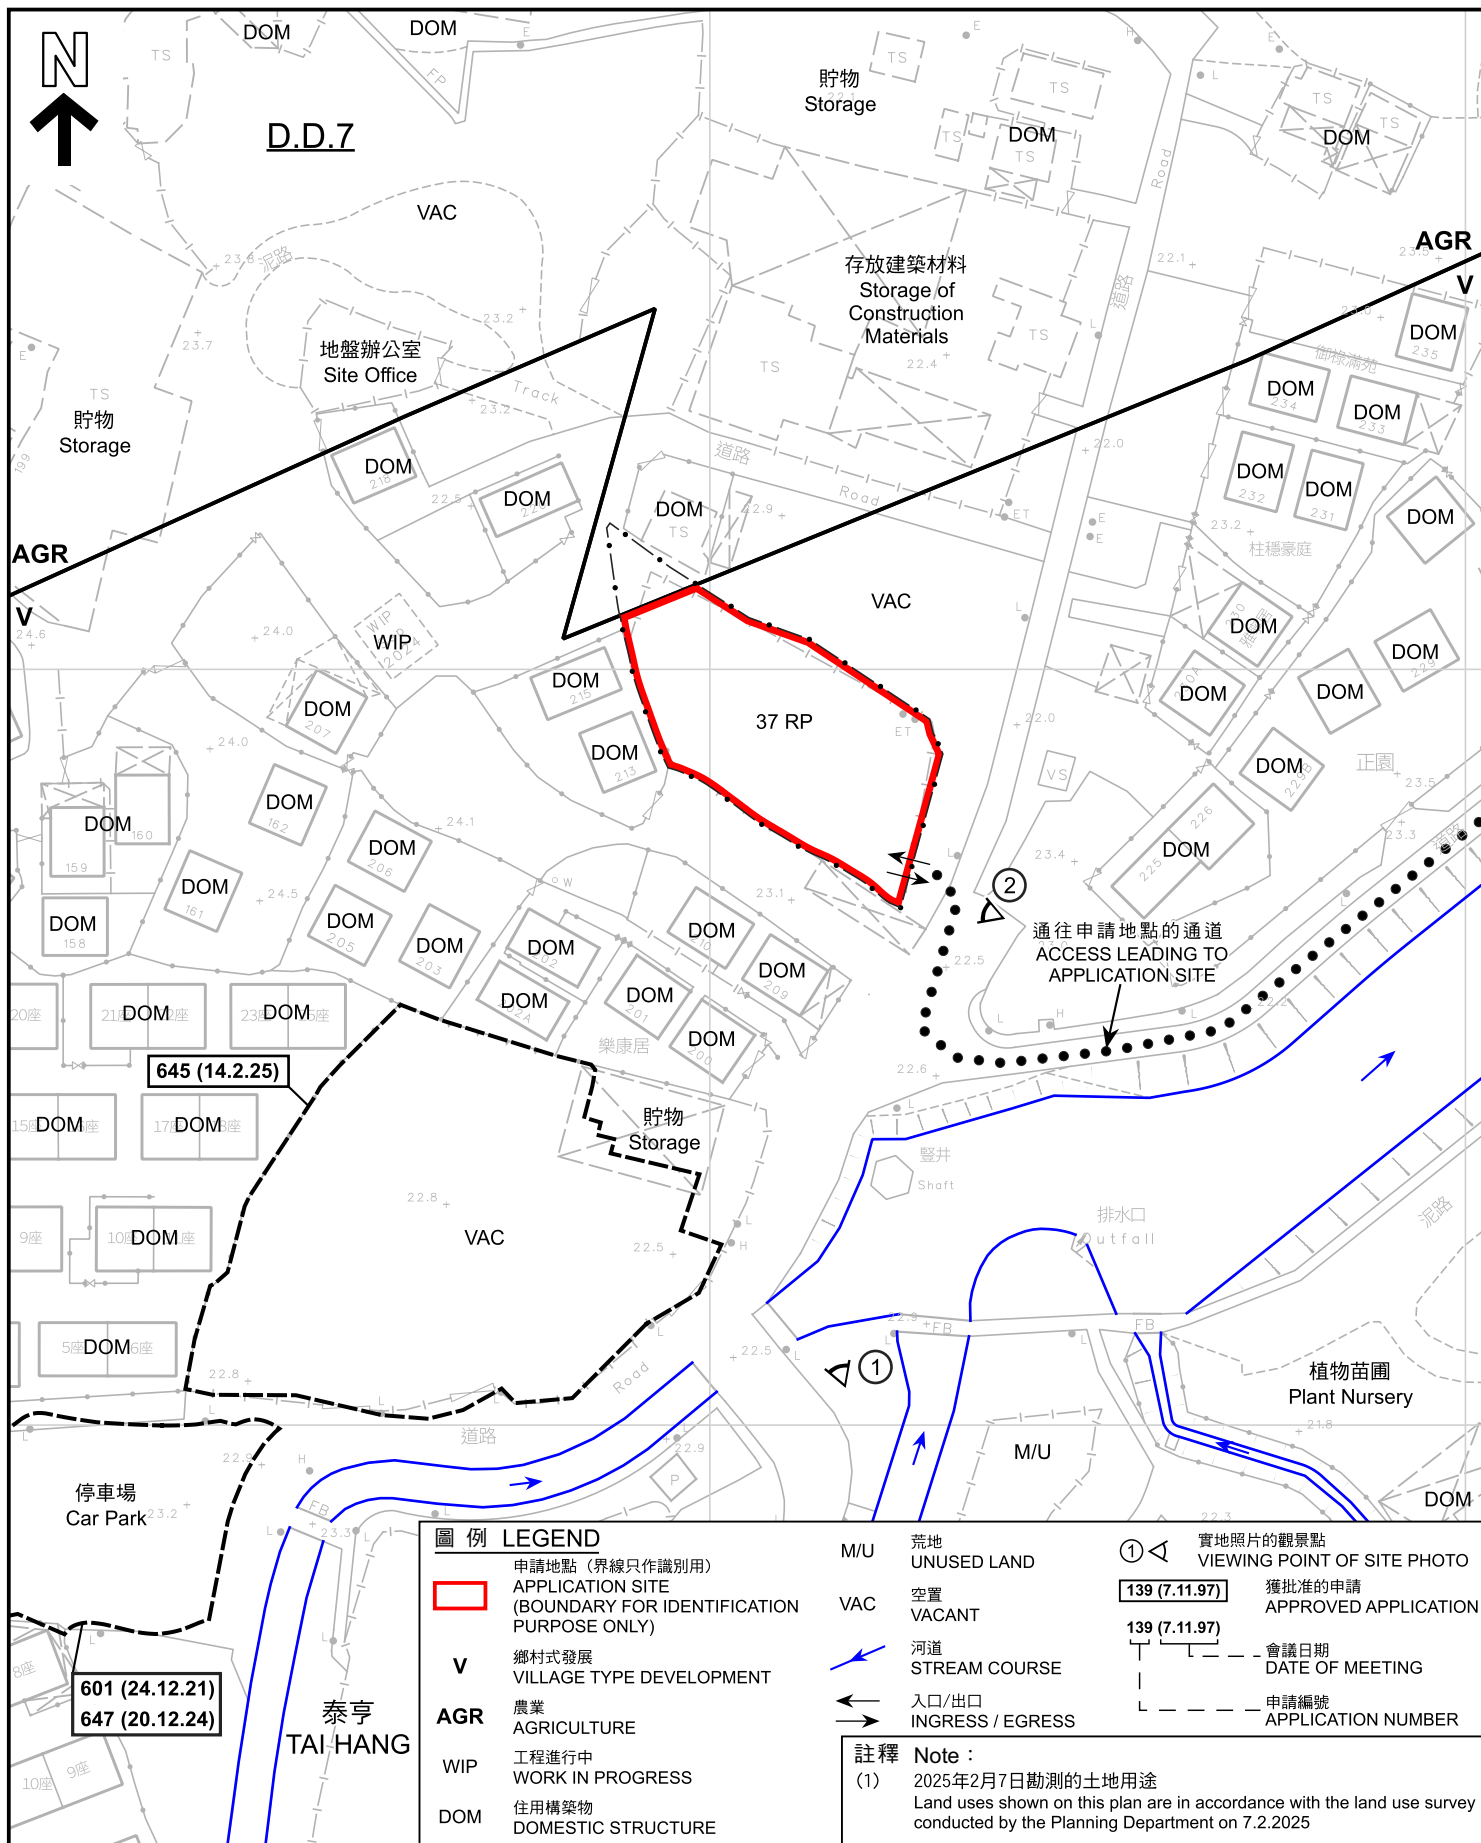

本摘要圖於2025年3月6日擬備，
所根據的資料為測量圖編號
3-SW-23A
EXTRACT PLAN PREPARED ON 6.3.2025
BASED ON SURVEY SHEET No.
3-SW-23A

平面圖 SITE PLAN


擬議臨時公眾停車場（貨櫃車除外）連附屬電動車充電設施
及私人發展計劃的公用設施裝置（太陽能光伏系統）（為期5年）
新界大埔九龍坑丈量約份第7約地段第37號餘段（部分）
PROPOSED TEMPORARY PUBLIC VEHICLE PARK (EXCLUDING CONTAINER VEHICLES)
WITH ANCILLARY ELECTRIC VEHICLE CHARGING FACILITIES AND UTILITY INSTALLATION
FOR PRIVATE PROJECT (SOLAR PHOTOVOLTAIC SYSTEM) FOR A PERIOD OF 5 YEARS
LOT 37 RP (PART) IN D.D. 7, KAU LUNG HANG, TAI PO, NEW TERRITORIES

米 20 0 20 40 米
METRES SCALE 1 : 1 000 比例尺

**規劃署
PLANNING
DEPARTMENT**

參考編號
REFERENCE No.
A/NE-KLH/649

**圖 PLAN
A-2**

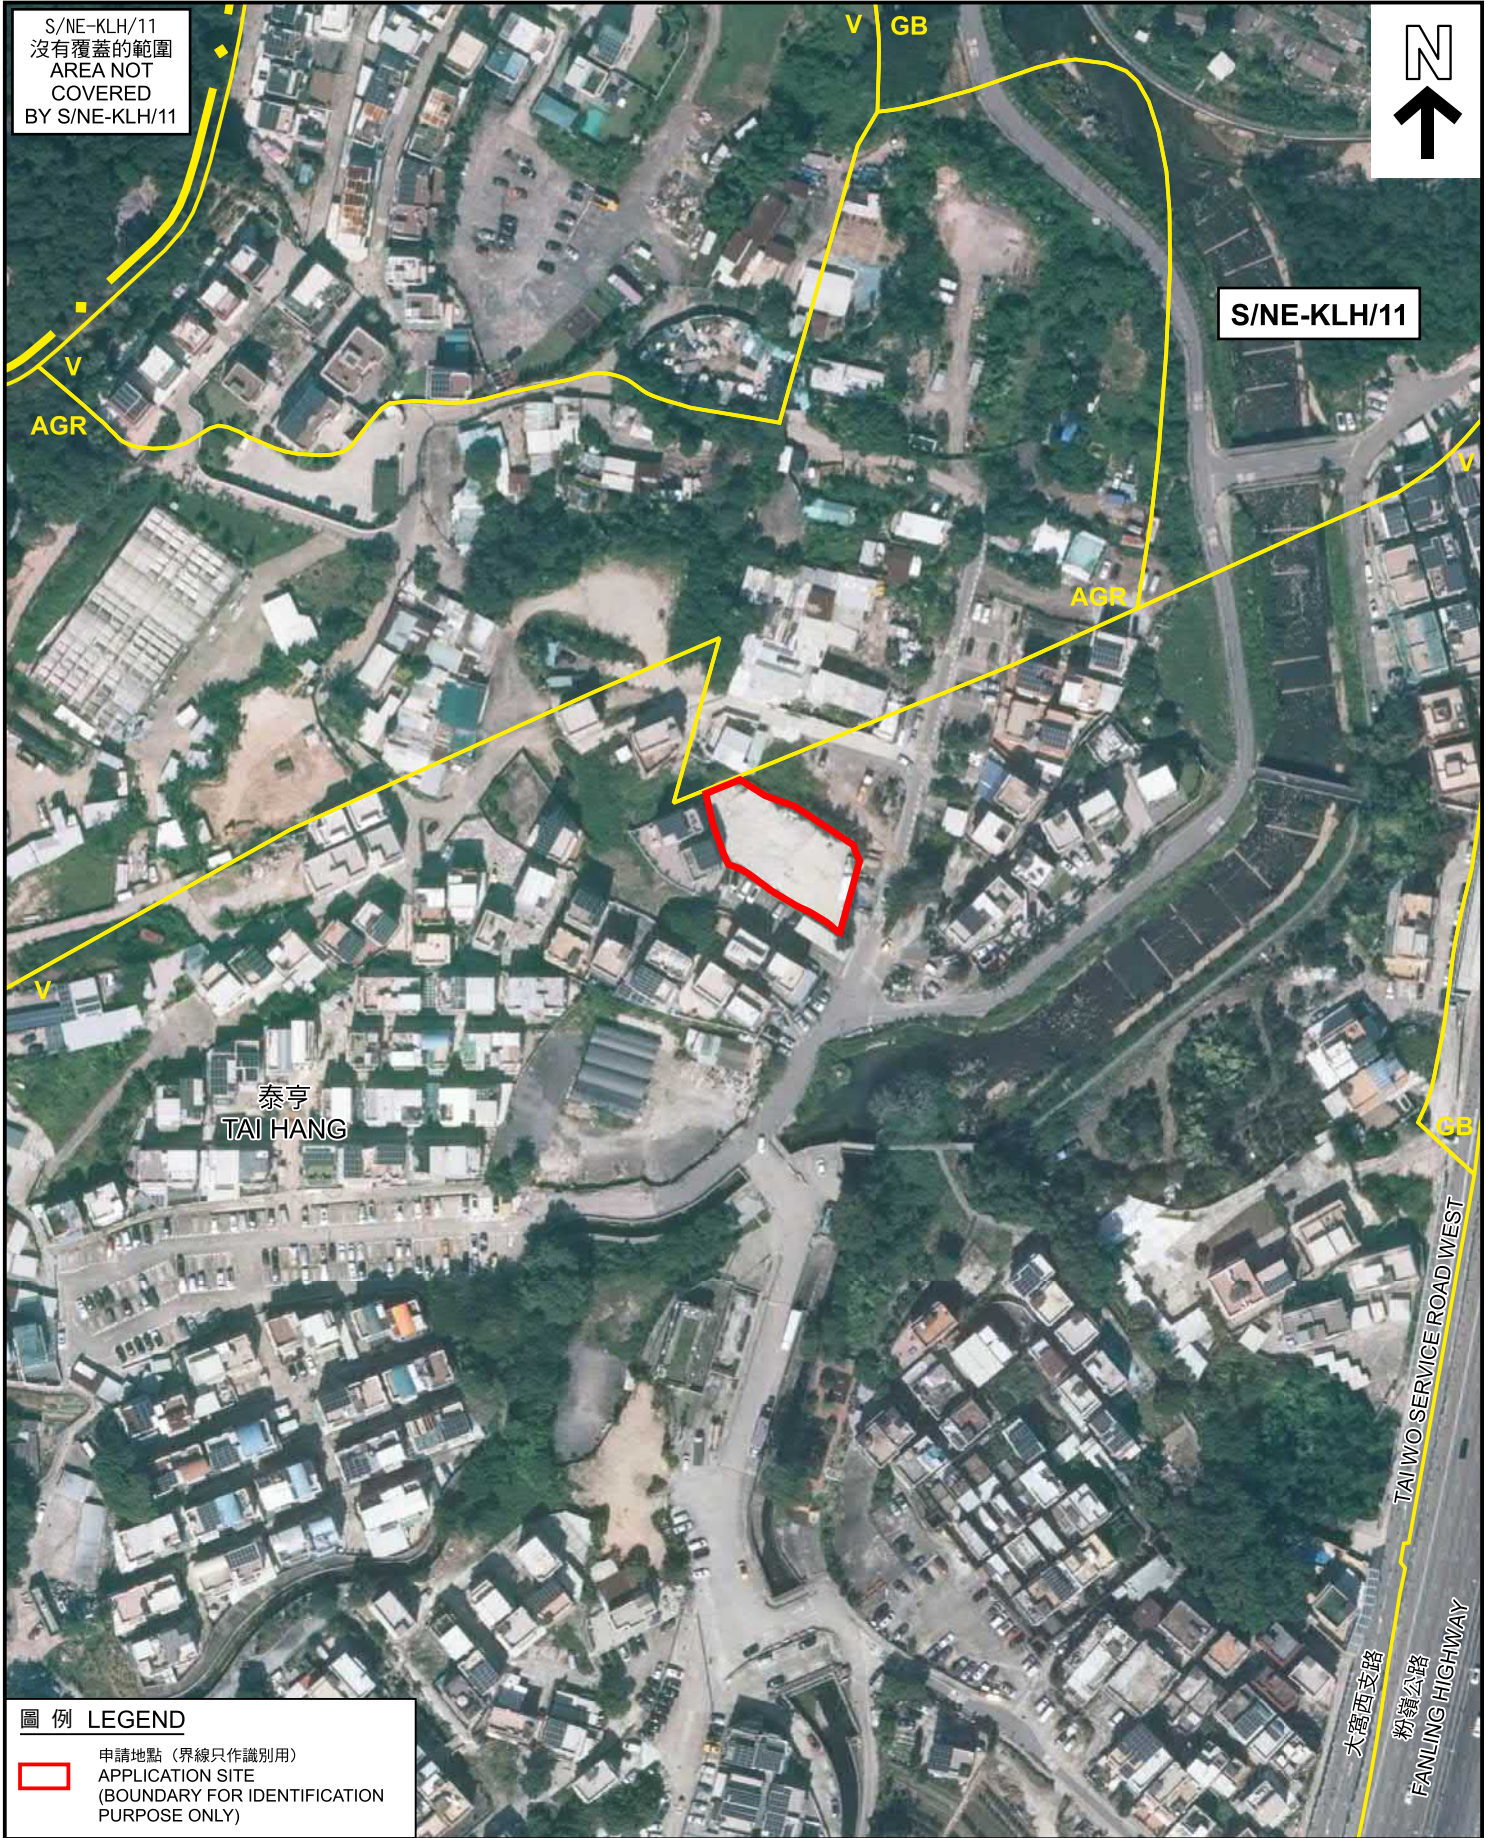

航攝照片 AERIAL PHOTO

本摘要圖於2025年2月17日擬備，
所根據的資料為地政總署
於TDOP系列的正射影像圖
EXTRACT PLAN PREPARED ON 17.2.2025
BASED ON ORTHOPHOTO IN TDOP SERIES
BY LANDS DEPARTMENT

擬議臨時公眾停車場 (貨櫃車除外) 連附屬電動車充電設施
及私人發展計劃的公用設施裝置 (太陽能光伏系統) (為期5年)
新界大埔九龍坑丈量約份第7約地段第37號餘段 (部分)
PROPOSED TEMPORARY PUBLIC VEHICLE PARK (EXCLUDING CONTAINER VEHICLES)
WITH ANCILLARY ELECTRIC VEHICLE CHARGING FACILITIES AND UTILITY INSTALLATION
FOR PRIVATE PROJECT (SOLAR PHOTOVOLTAIC SYSTEM) FOR A PERIOD OF 5 YEARS
LOT 37 RP (PART) IN D.D 7, KAU LUNG HANG, TAI PO, NEW TERRITORIES

規劃署
PLANNING
DEPARTMENT



參考編號
REFERENCE No.
A/NE-KLH/649

圖 PLAN
A-3



申請地點界線只作識別用
APPLICATION SITE BOUNDARY FOR IDENTIFICATION PURPOSE ONLY

實地照片 SITE PHOTOS

本摘要圖於2025年2月17日擬備，所根據的資料為攝於2025年2月7日的實地照片
PLAN PREPARED ON 17.2.2025 BASED ON SITE PHOTOS TAKEN ON 7.2.2025

擬議臨時公眾停車場（貨櫃車除外）連附屬電動車充電設施及私人發展計劃的公用設施裝置（太陽能光伏系統）（為期5年）
新界大埔九龍坑丈量約份第7約地段第37號餘段（部分）
PROPOSED TEMPORARY PUBLIC VEHICLE PARK (EXCLUDING CONTAINER VEHICLES) WITH ANCILLARY ELECTRIC VEHICLE CHARGING FACILITIES AND UTILITY INSTALLATION FOR PRIVATE PROJECT (SOLAR PHOTOVOLTAIC SYSTEM) FOR A PERIOD OF 5 YEARS
LOT 37 RP (PART) IN D.D 7, KAU LUNG HANG, TAI PO, NEW TERRITORIES

規劃署
PLANNING
DEPARTMENT



參考編號
REFERENCE No.
A/NE-KLH/649

圖 PLAN
A-4