

Project

LIGHT REFRESHMENT RESTAURANT

Location

SHOP No.1, 8th, LANE, LOT 2341 in DD92,
KAM TSIN VILLAGE, SHEUNG SHUI, N.T.

Ref.nos.

FEHD 13/NT 511/03
FP 33/37221

Title

A/C & VENTILATION SYSTEM


Scale


1 : 50

(資料來源:申請人於 30.7.2021 呈交的資料)
(Source : Applicant's Submission of 30.7.2021)

參考編號
REFERENCE No.
A/NE-KTS/500

繪圖 DRAWING
A-1

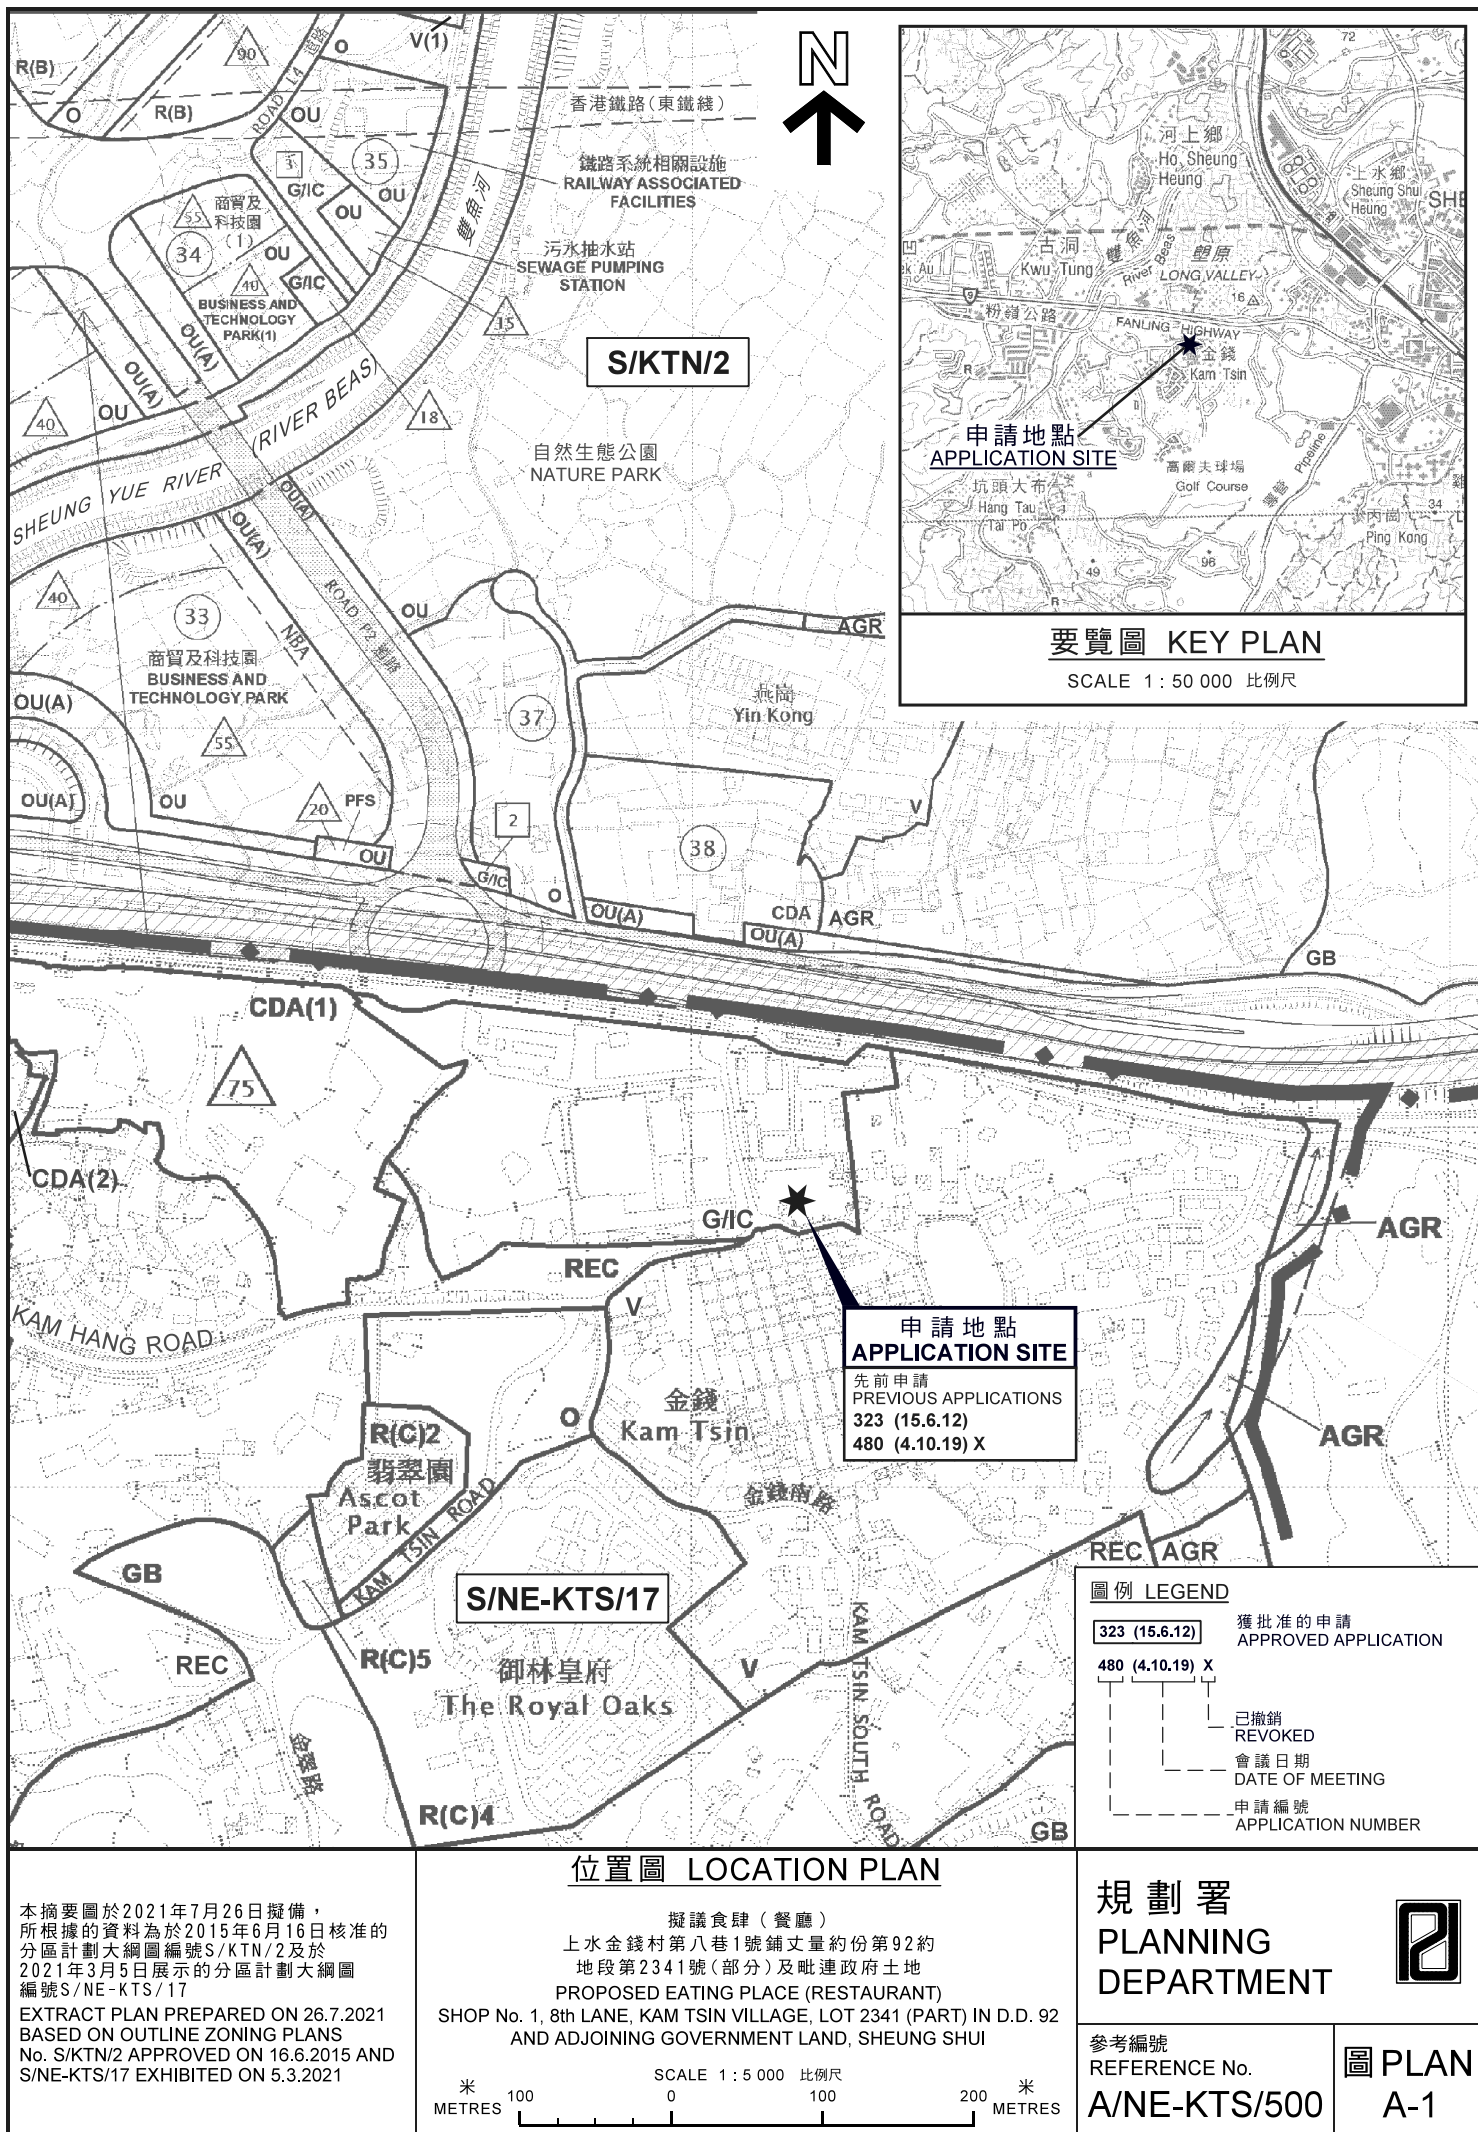

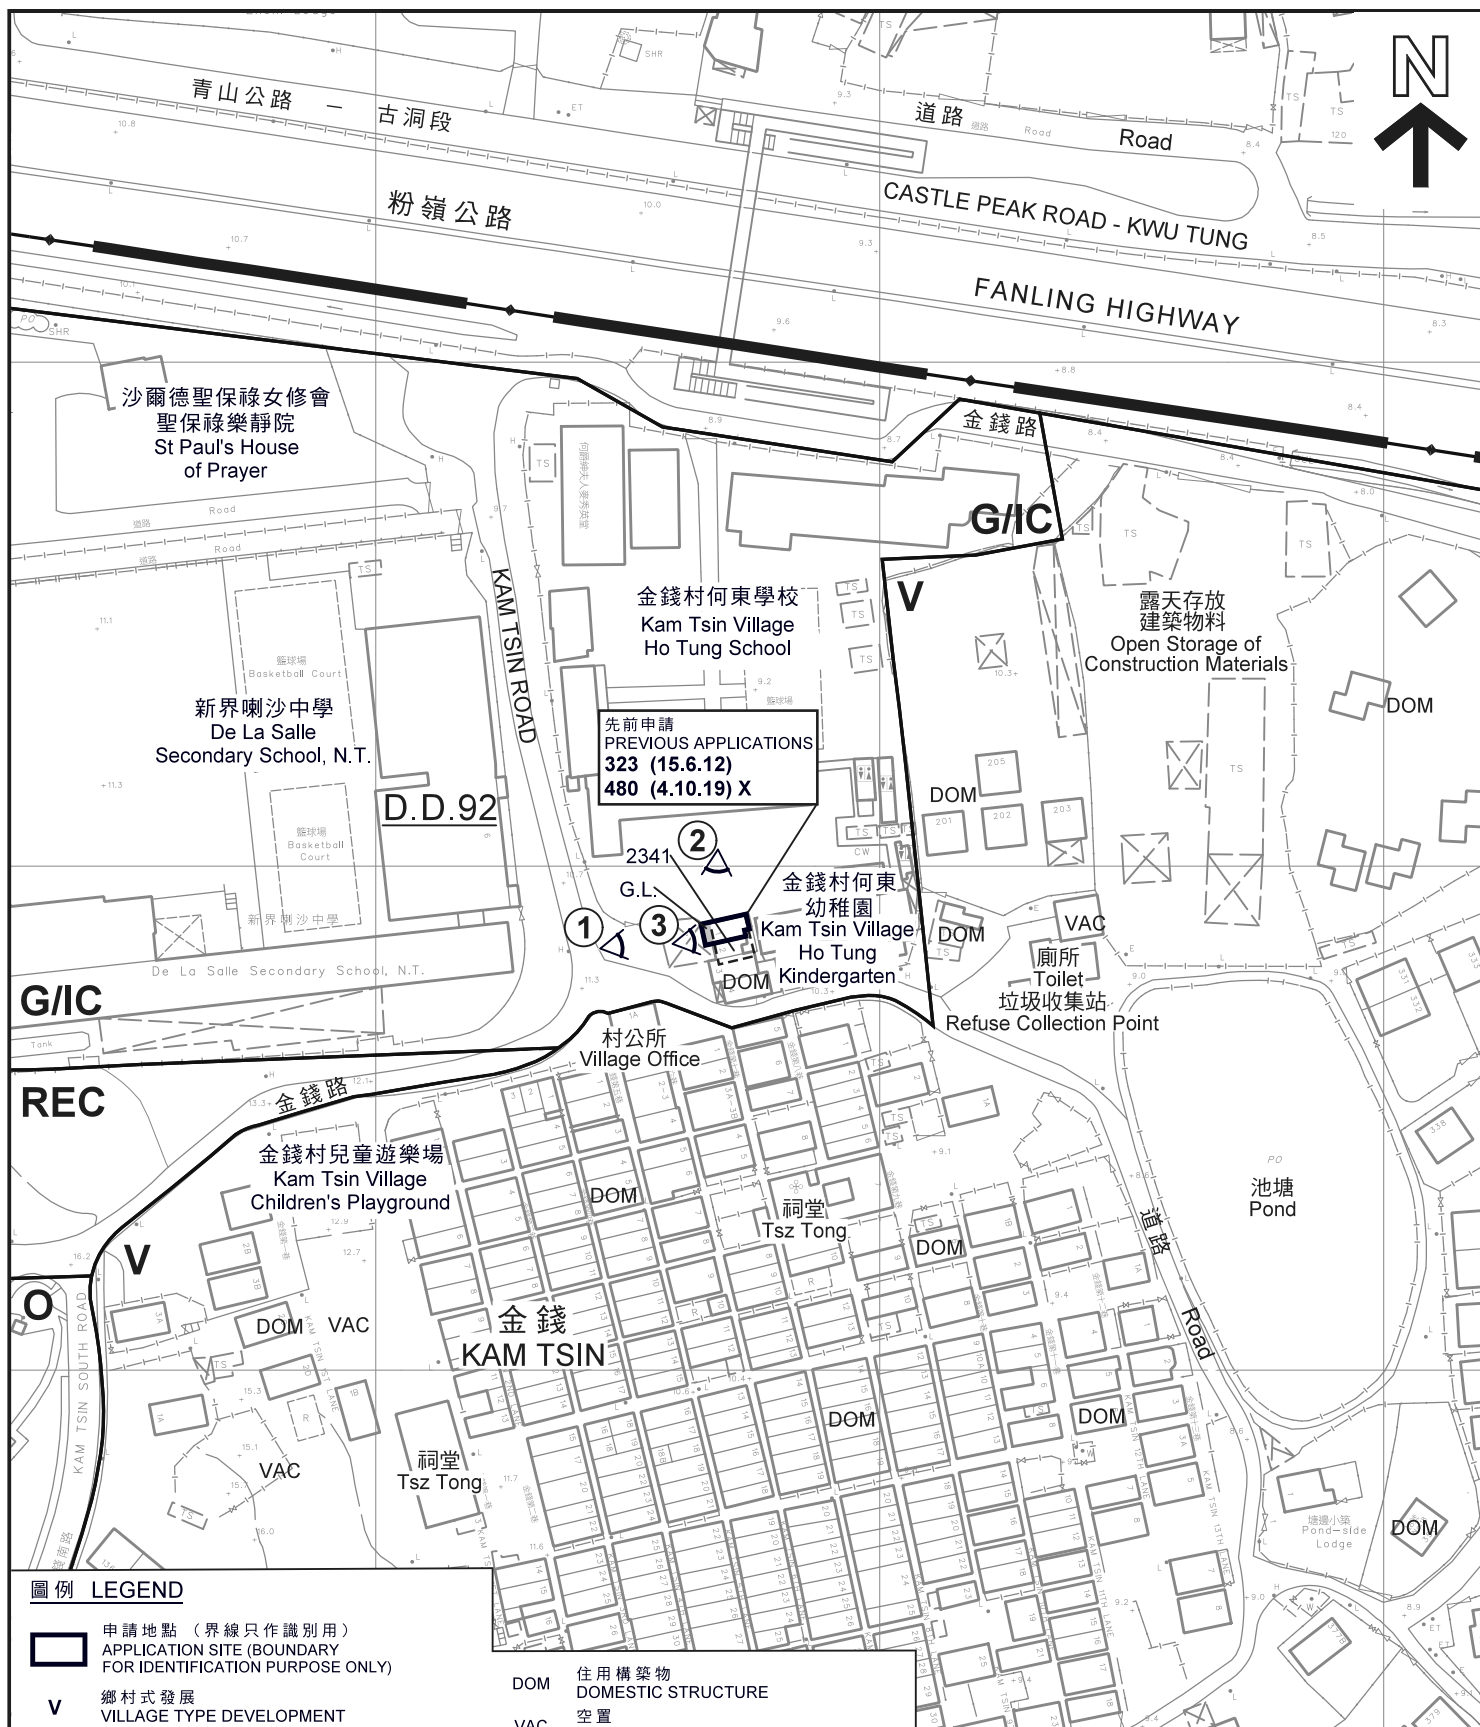

圖例 LEGEND

申請地點 (界線只作識別用)
APPLICATION SITE (BOUNDARY FOR IDENTIFICATION PURPOSE ONLY)

V 鄉村式發展
VILLAGE TYPE DEVELOPMENT

G/I/C 政府、機構或社區
GOVERNMENT, INSTITUTION OR COMMUNITY

REC 康樂
RECREATION

DOM 住用構築物
DOMESTIC STRUCTURE

VAC 空置
VACANT

G.L. 政府土地
GOVERNMENT LAND

① 實地照片的觀景點
VIEWING POINT OF SITE PHOTO

註釋 Notes:

2021年7月2日勘測的土地用途

Land uses shown on this plan are in accordance with the land use survey conducted by the Planning Department on 2.7.2021

平面圖 SITE PLAN

擬議食肆 (餐廳)
上水金錢村第八巷1號鋪丈量約份第92約

地段第2341號 (部分) 及毗連政府土地
PROPOSED EATING PLACE (RESTAURANT)
SHOP No. 1, 8th LANE, KAM TSIN VILLAGE, LOT 2341 (PART) IN D.D. 92
AND ADJOINING GOVERNMENT LAND, SHEUNG SHUI

SCALE 1 : 1 500 比例尺

米 30 0 30 60 米
METRES

規劃署

PLANNING
DEPARTMENT



參考編號
REFERENCE No.

A/NE-KTS/500

圖 PLAN

A-2

本摘要圖於2021年7月30日擬備，
所根據的資料為測量圖編號
2-SE-10B及10D

EXTRACT PLAN PREPARED ON 30.7.2021
BASED ON SURVEY SHEET Nos.
2-SE-10B & 10D



圖例 LEGEND

-  申請地點（界線只作識別用）
APPLICATION SITE
(BOUNDARY FOR IDENTIFICATION
PURPOSE ONLY)

本摘要圖於2021年7月26日擬備，
所根據的資料為地政總署
於2020年4月15日拍得的航攝照片
編號E093998C

EXTRACT PLAN PREPARED ON 26.7.2021
BASED ON AERIAL PHOTO No. E093998C
TAKEN ON 15.4.2020 BY
LANDS DEPARTMENT

航攝照片 AERIAL PHOTO

擬議食肆（餐廳）
上水金錢村第八巷1號鋪丈量約份第92約
地段第2341號（部分）及毗連政府土地
PROPOSED EATING PLACE (RESTAURANT)

SHOP No. 1, 8th LANE, KAM TSIN VILLAGE, LOT 2341 (PART) IN D.D. 92
AND ADJOINING GOVERNMENT LAND, SHEUNG SHUI

規劃署
PLANNING
DEPARTMENT



參考編號
REFERENCE No.
A/NE-KTS/500

圖 PLAN
A-3



本摘要圖於2021年7月30日擬備，
所根據的資料為攝於
2021年7月2日的實地照片
PLAN PREPARED ON 30.7.2021
BASED ON SITE PHOTOS
TAKEN ON 2.7.2021

實地照片 SITE PHOTO

擬議食肆 (餐廳)
上水金錢村第八巷1號舖丈量約份第92約
地段第2341號 (部分) 及毗連政府土地
PROPOSED EATING PLACE (RESTAURANT)
SHOP No. 1, 8th LANE, KAM TSIN VILLAGE, LOT 2341 (PART)
IN D.D. 92 AND ADJOINING GOVERNMENT LAND, SHEUNG SHUI

規劃署
PLANNING
DEPARTMENT



參考編號
REFERENCE No.
A/NE-KTS/500

圖 PLAN
A-4