

Legend:



Office
11.8m(L) x 5.7m(W) x 2.8m(H)



Grassland



Toilet
2.8m(L) x 2.5m(W) x 2.5m(H)



Parking Spaces



Vehicular route

DRAWING TITLE:


Figure 2 - Site Plan

SCALE:

1:500 (A4)

DATE:

December 2022

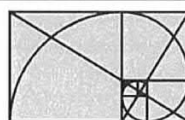

RATIO 添比

ARCHITECTURE & PLANNING
建設・規劃 事務所

2/F, No. 73, Kwong Fuk Road, Tai Po, N. T.
t: (852) 3650 9687
f: (852) 2653 5950

e: info@ratio.hk
w: www.ratio.hk


(資料來源：申請人於 8.2.2023 呈交的資料)
(Source: Applicant's Submission of 8.2.2023)

參考編號
REFERENCE No.

A/NE-KTS/522

繪圖 DRAWING

A-1

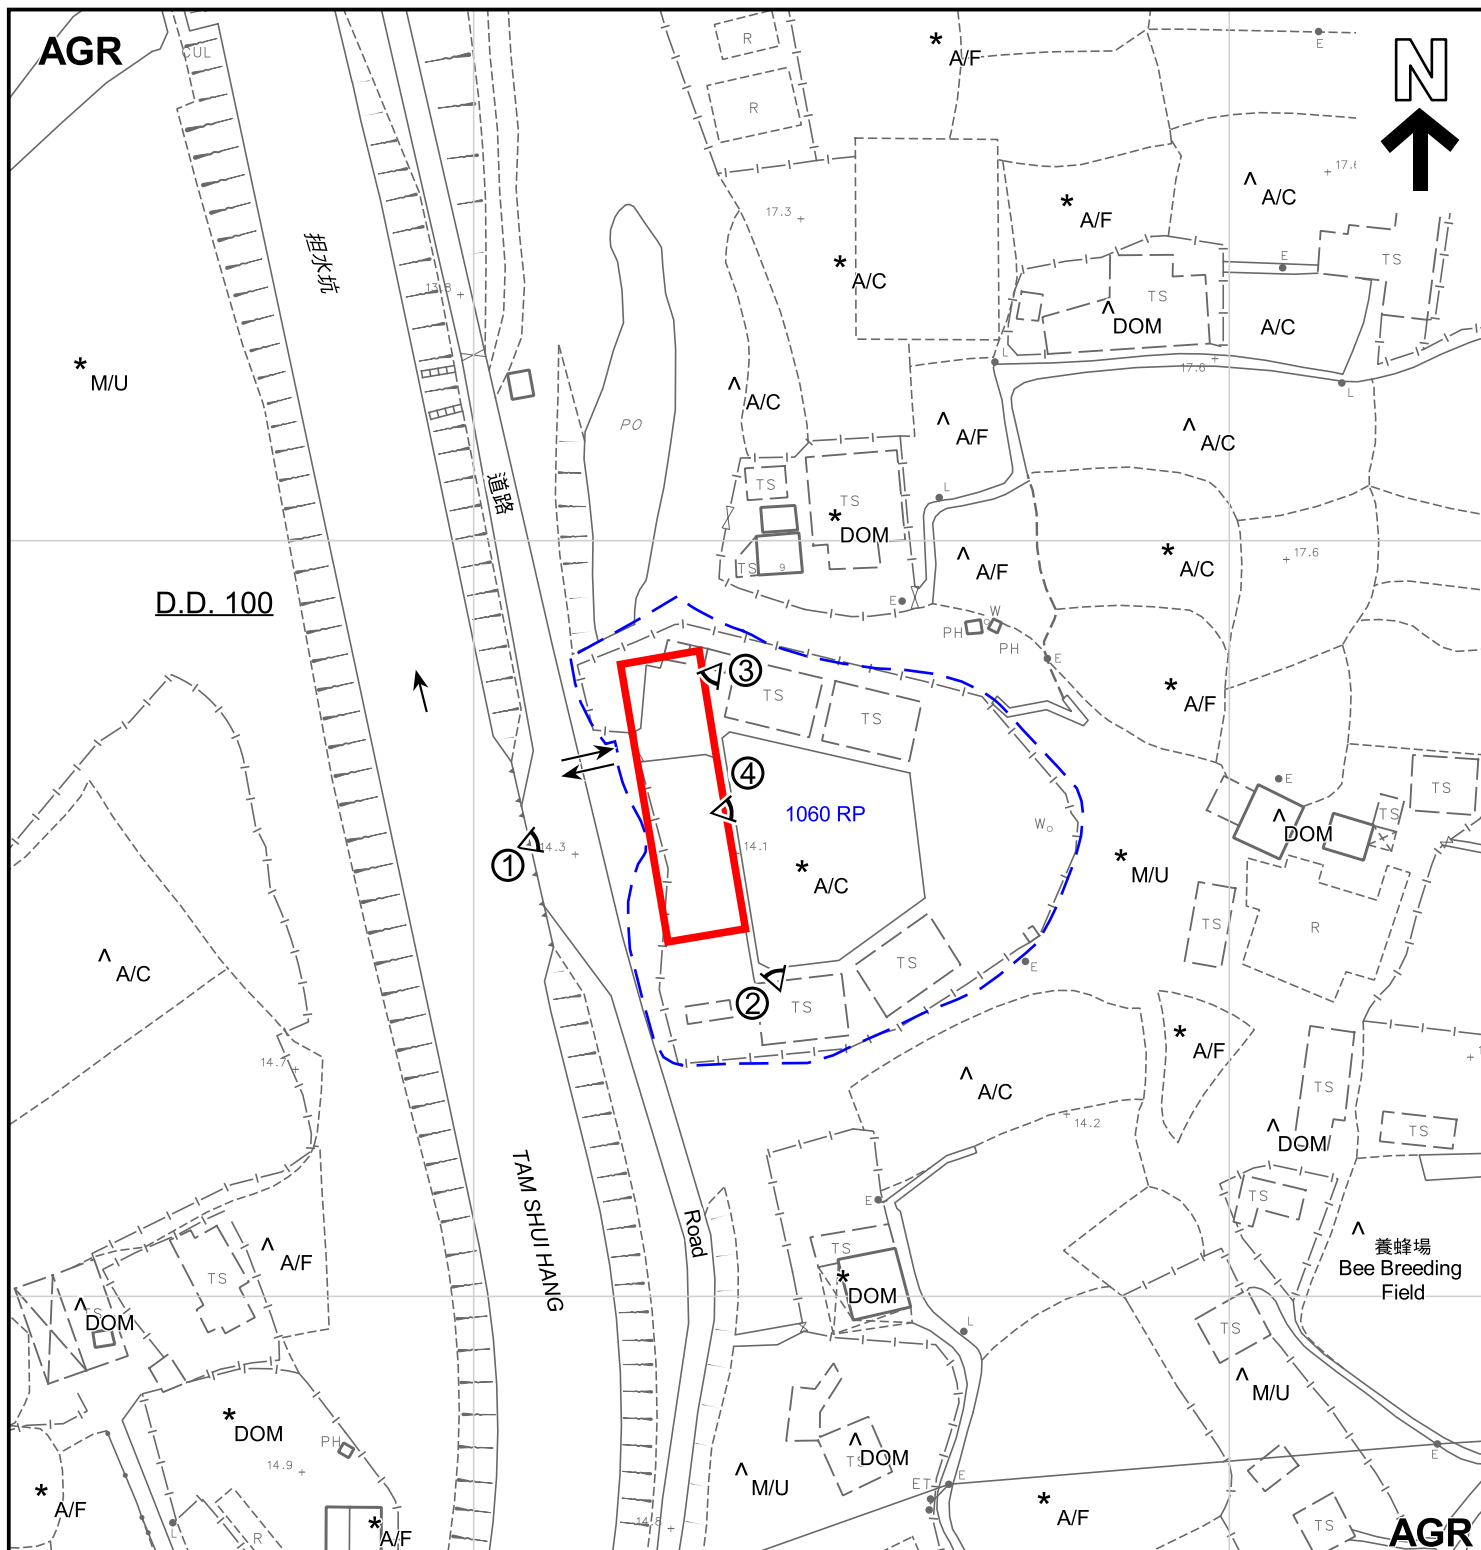

圖例 LEGEND



申請地點 (界線只作識別用)
APPLICATION SITE (BOUNDARY FOR
IDENTIFICATION PURPOSE ONLY)

AGR

農業
AGRICULTURE



入口/出口
INGRESS / EGRESS

A/C

常耕農地
CULTIVATED AGRICULTURAL LAND

A/F

休耕農地
FALLOW AGRICULTURAL LAND

DOM

住用構築物
DOMESTIC STRUCTURE

M/U

荒地
UNUSED LAND



實地照片的觀景點
VIEWING POINT OF SITE PHOTO

註釋 Notes :

- (1) 2023年2月21日勘測的土地用途
Land uses shown on this plan are in accordance with the land use survey conducted by the Planning Department on 21.2.2023
- (2) * 土地用途跟1991年勘測的土地用途一致
Indicates that the use is the same as that revealed by the land use survey conducted by the Planning Department in 1991
- (3) ^ 土地用途跟1991年勘測的土地用途有別
Indicates that the use is different from that revealed by the land use survey conducted by the Planning Department in 1991

本摘要圖於2023年6月26日擬備，
所根據的資料為測量圖編號2-SE-20A

EXTRACT PLAN PREPARED ON
26.6.2023 BASED ON SURVEY SHEET
No. 2-SE-20A

平面圖 SITE PLAN

臨時辦公室及附屬洗手間 (為期 3 年)
新界上水古洞南唐公嶺丈量約份第100約地段第1060號餘段 (部分)
TEMPORARY OFFICE AND ANCILLARY TOILET
FOR A PERIOD OF 3 YEARS
LOT 1060 RP (PART) IN D.D. 100, TONG KUNG LENG,
KWU TUNG SOUTH, SHEUNG SHUI, NEW TERRITORIES

SCALE 1 : 1 000 比例尺
米 20 0 20 40 米
METRES

規劃署
PLANNING
DEPARTMENT



參考編號
REFERENCE No.
A/NE-KTS/522

圖 PLAN
A-2



担水坑

道路

TAM SHUI HANG

Road



圖例 LEGEND



申請地點 (界線只作識別用)
APPLICATION SITE
(BOUNDARY FOR IDENTIFICATION
PURPOSE ONLY)



入口/出口
INGRESS / EGRESS

本摘要圖於2023年6月26日擬備，所根據的資料為地政總署於2022年3月8日拍得的航攝照片編號 E152822C

EXTRACT PLAN PREPARED ON
26.6.2023 BASED ON AERIAL PHOTO No.
E152822C TAKEN ON 8.3.2022 BY
LANDS DEPARTMENT

航攝照片 AERIAL PHOTO

臨時辦公室及附屬洗手間 (為期 3 年)
新界上水古洞南唐公嶺丈量約份第100約地段第1060號餘段 (部分)
TEMPORARY OFFICE AND ANCILLARY TOILET
FOR A PERIOD OF 3 YEARS
LOT 1060 RP (PART) IN D.D. 100, TONG KUNG LENG,
KWU TUNG SOUTH, SHEUNG SHUI, NEW TERRITORIES

規劃署
PLANNING
DEPARTMENT



參考編號
REFERENCE No.
A/NE-KTS/522

圖 PLAN
A-3



申請地點界線只作識別用
APPLICATION SITE BOUNDARY FOR IDENTIFICATION PURPOSE ONLY

實地照片 SITE PHOTOS

臨時辦公室及附屬洗手間（為期 3 年）
新界上水古洞南唐公嶺丈量約份第100約地段第1060號餘段（部分）
TEMPORARY OFFICE AND ANCILLARY TOILET
FOR A PERIOD OF 3 YEARS
LOT 1060 RP (PART) IN D.D. 100, TONG KUNG LENG,
KWU TUNG SOUTH, SHEUNG SHUI, NEW TERRITORIES

本圖於2023年6月26日擬備，所根據的資料為攝於2023年2月21日的實地照片

PLAN PREPARED ON 26.6.2023
BASED ON SITE PHOTOS
TAKEN ON 21.2.2023

規劃署
PLANNING
DEPARTMENT



參考編號
REFERENCE No.
A/NE-KTS/522

圖 PLAN
A-4