



申請地點
APPLICATION SITE

要覽圖 KEY PLAN

SCALE 1 : 50 000 比例尺



圖例 LEGEND

申請地點 (界線只作識別用)
APPLICATION SITE
(BOUNDARY FOR IDENTIFICATION
PURPOSE ONLY)

位置圖 LOCATION PLAN

本摘要圖於2024年6月24日擬備，
所根據的資料為於2006年10月31日
核准的分區計劃大綱圖編號S/NE-LT/11
EXTRACT PLAN PREPARED ON 24.6.2024
BASED ON OUTLINE ZONING PLAN
No. S/NE-LT/11 APPROVED ON 31.10.2006

擬議公用事業設施裝置 (架空電纜、電線桿及撐杆) 和挖土及填土工程
新界大埔林村大窰山村丈量約份第25約的政府土地
PROPOSED PUBLIC UTILITY INSTALLATION
(OVERHEAD LINE, POLE AND POLE STAY ERECTION)
AND EXCAVATION AND FILLING OF LAND
GOVERNMENT LAND IN D.D. 25,
TAI OM SHAN VILLAGE, LAM TSUEN, TAI PO, NEW TERRITORIES

米 100 0 100 200 300 米
METRES

規劃署
PLANNING
DEPARTMENT




參考編號
REFERENCE No.
A/NE-LT/767

圖 PLAN
A-1a



要覽圖 KEY PLAN

SCALE 1 : 50 000 比例尺

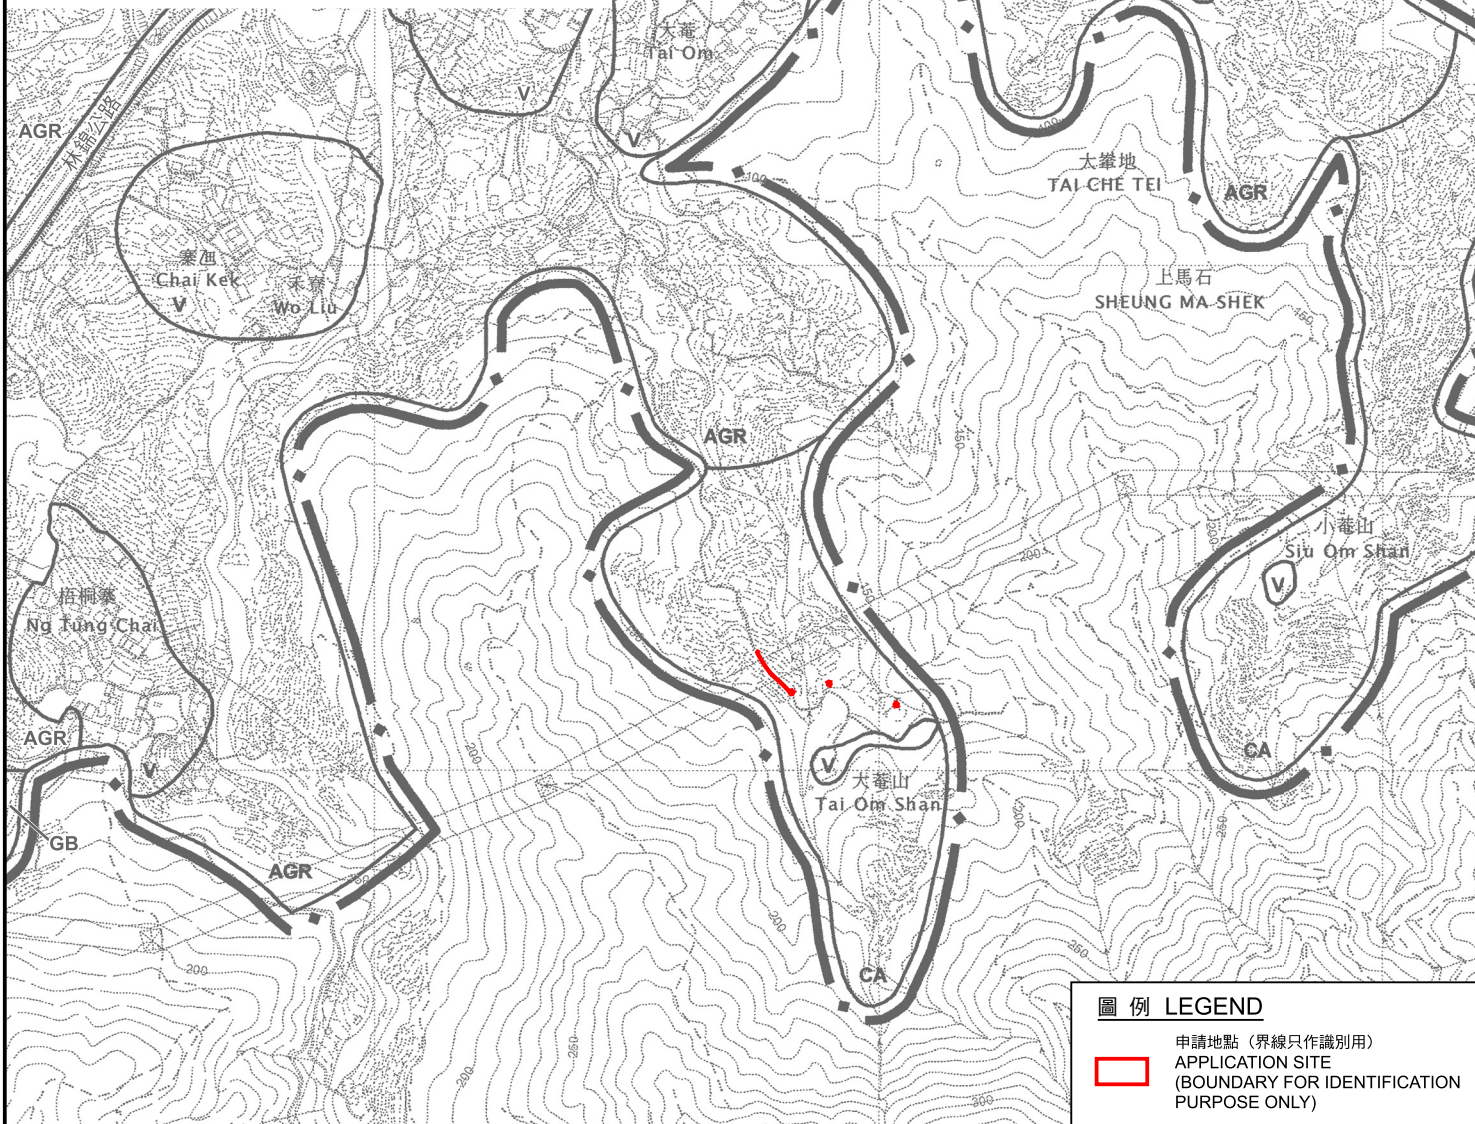

圖例 LEGEND

申請地點 (界線只作識別用)
APPLICATION SITE
(BOUNDARY FOR IDENTIFICATION
PURPOSE ONLY)

位置圖 LOCATION PLAN

擬議公用事業設施裝置
(鋪設地底電纜、架空電纜、電線桿及撐杆) 和挖土及填土工程
NEWLY BOUNDARY LAM TSUEN VILLAGE TAI OM SHAN VILLAGE D.D. 25 OF GOVERNMENT LAND

PROPOSED PUBLIC UTILITY INSTALLATION
(UNDERGROUND CABLE LAYING, OVERHEAD LINE, POLE AND POLE STAY ERECTION)
AND EXCAVATION AND FILLING OF LAND
GOVERNMENT LAND IN D.D. 25,
TAI OM SHAN VILLAGE, LAM TSUEN, TAI PO, NEW TERRITORIES

米 100 0 100 200 300 米
METRES

本摘要圖於2024年6月24日擬備，
所根據的資料為於2006年10月31日
核准的分區計劃大綱圖編號S/NE-LT/11
EXTRACT PLAN PREPARED ON 24.6.2024
BASED ON OUTLINE ZONING PLAN
No. S/NE-LT/11 APPROVED ON 31.10.2006

規劃署
PLANNING
DEPARTMENT




參考編號
REFERENCE No.
A/NE-LT/768

圖 PLAN
A-1b



要覽圖 KEY PLAN

SCALE 1 : 50 000 比例尺

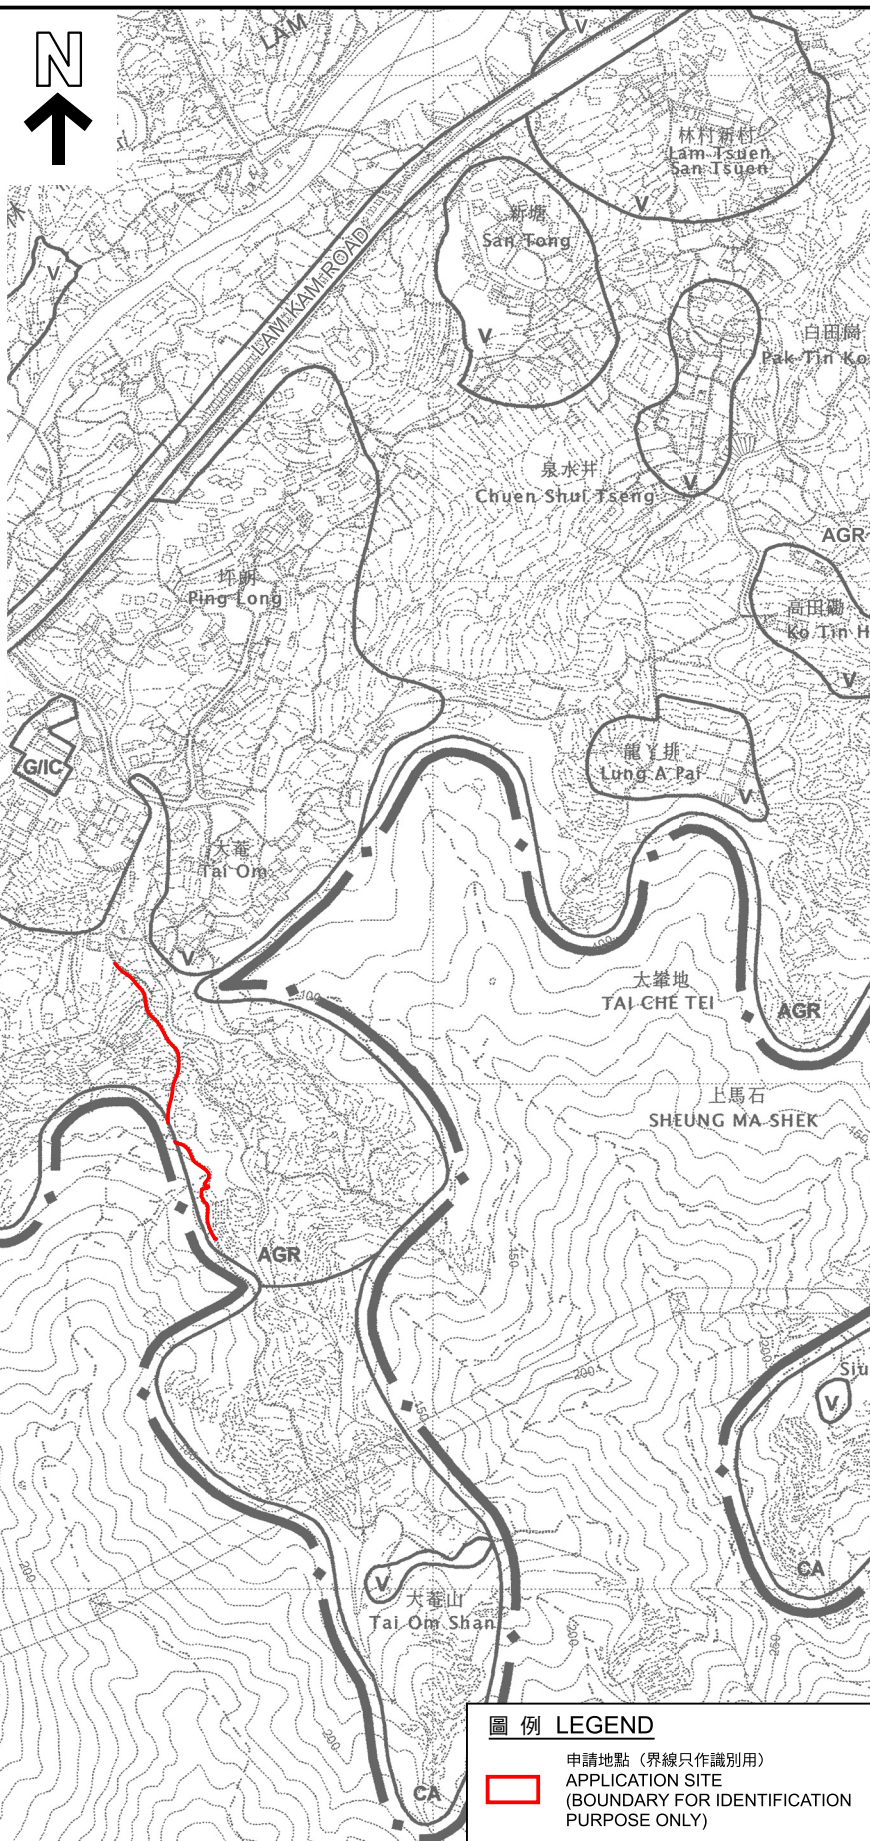

圖例 LEGEND

- 申請地點 (界線只作識別用)
- APPLICATION SITE (BOUNDARY FOR IDENTIFICATION PURPOSE ONLY)

位置圖 LOCATION PLAN

本摘要圖於2024年6月24日擬備，
所根據的資料為於2006年10月31日
核准的分區計劃大綱圖編號S/NE-LT/11
EXTRACT PLAN PREPARED ON 24.6.2024
BASED ON OUTLINE ZONING PLAN
No. S/NE-LT/11 APPROVED ON 31.10.2006

擬議公用事業設施裝置 (鋪設地底電纜及電線桿) 和挖土及填土工程
新界大埔林村大壩山村丈量約份第25約的政府土地
PROPOSED PUBLIC UTILITY INSTALLATION
(UNDERGROUND CABLE LAYING AND POLE ERECTION)
AND EXCAVATION AND FILLING OF LAND
GOVERNMENT LAND IN D.D. 25,
TAI OM SHAN VILLAGE, LAM TSUEN, TAI PO, NEW TERRITORIES

米 100 0 100 200 300 米
METRES SCALE 1 : 7 500 比例尺

規劃署
PLANNING
DEPARTMENT



參考編號
REFERENCE No.
A/NE-LT/769

圖 PLAN
A-1c