



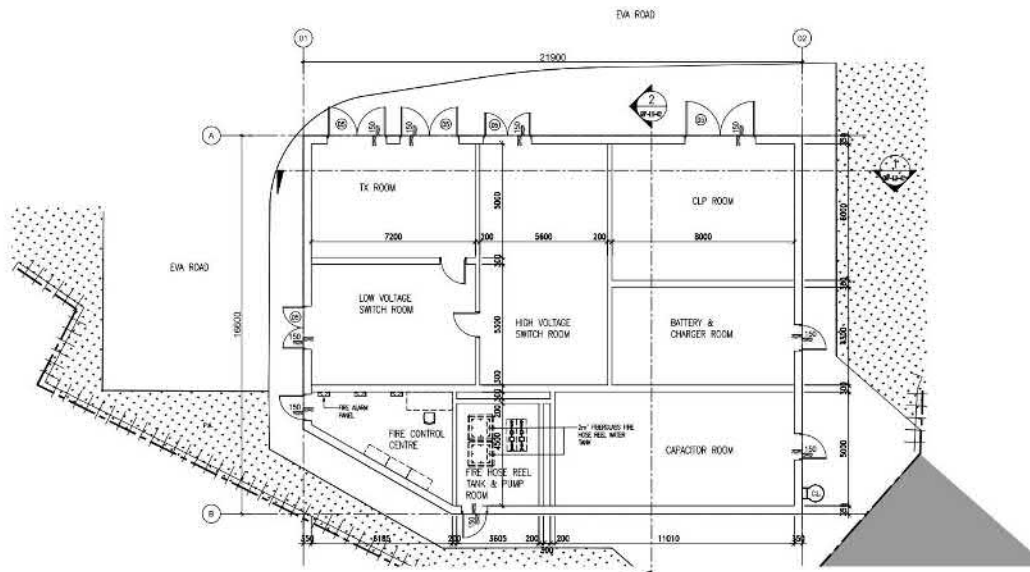

1 ELECTRICAL BUILDING GROUND FLOOR PLAN
SCALE

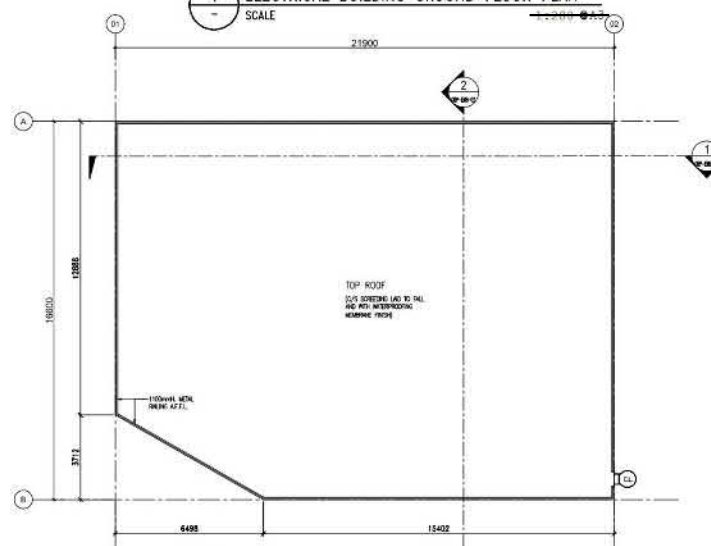

2 ELECTRICAL BUILDING ROOF PLAN
SCALE

10/11/24 A FIRST SUBMISSION					
Rev	Date	Drawn	Discipline	Checked	Approved
 水務署 Water Supplies Department					
Project AGREEMENT NO. CE47/2023 (WS) IMPROVEMENT OF WATER SUPPLY TO NORTHERN NEW TERRITORIES - INVESTIGATION, DESIGN AND CONSTRUCTION					
Title ELECTRICAL BUILDING - PLANS					
Consultant 					
Designed	—	Checked	KB		
Drawn	—	Approved	KB		
Scale	1:500	Scale	As shown	Rev	—
Drawing No. IWS-GBP-EB-01					
Copyright reserved					

A3 297 x 426



參考編號
REFERENCE No. A/NE-LYT/842 繪圖 DRAWING A-2

(來源: 申請人於2025年2月7日呈交的進一步資料內的繪圖)
(SOURCE: DRAWING IN THE APPLICANT'S SUBMITTED
FURTHER INFORMATION ON 7.2.2025)

83 297 x 421

繪圖 DRAWING A-3

(來源:申請人於2025年2月7日呈交的進一步資料內的繪圖)
(SOURCE: DRAWING IN THE APPLICANT'S SUBMITTED
FURTHER INFORMATION ON 7.2.2025)

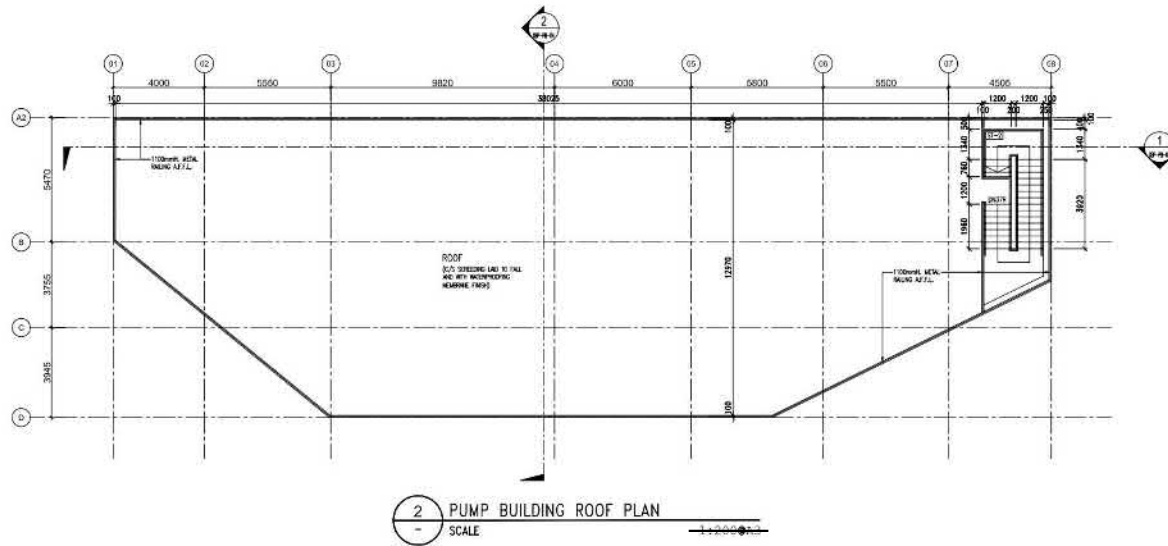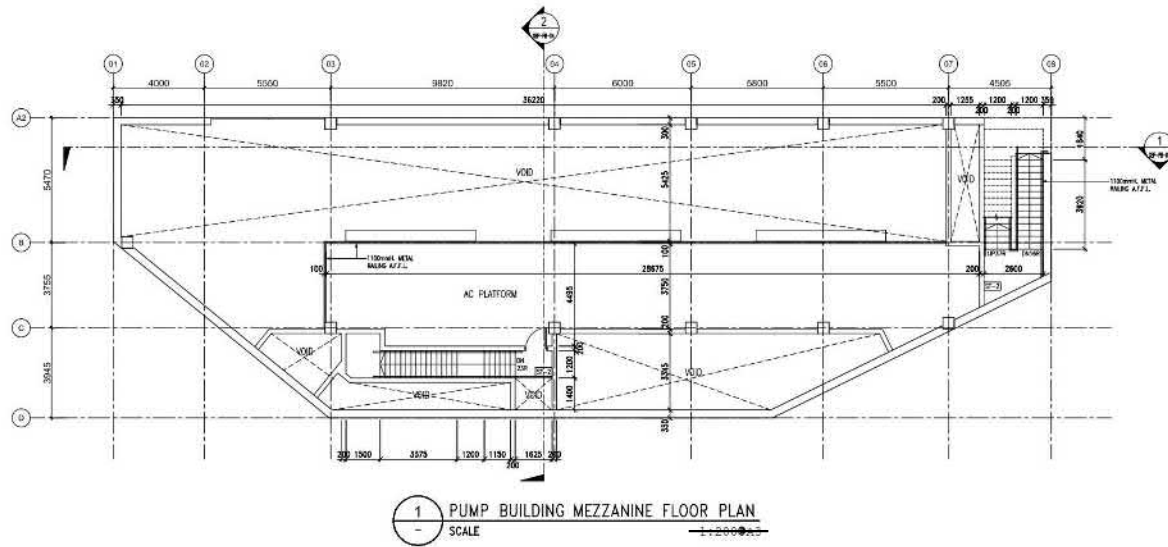


10/11/24		A		FIRST SUBMISSION			
Rev	Date	Drawn	Revised	Checked	Approved		
Employee							
 水務署 Water Supplies Department							
Project							
AGREEMENT NO. CE47/2023 (WS) IMPROVEMENT OF WATER SUPPLY TO NORTHERN NEW TERRITORIES — INVESTIGATION, DESIGN AND CONSTRUCTION							
Title							
PUMP BUILDING — MEZZANINE FLOOR AND ROOF PLAN							
Consultant							
 asia infrastructure solutions							
Designed	—			Checked	KB		
Drawn	—			Approved	KB		
Scale	1:200		Scale			1:200	
1:200				DESIGN		Rev	
Drawing No.							
IWS-GBP-PB-03							
© Copyright reserved							

A3 297 x 420

參考編號
REFERENCE No. A/NE-LYT/842 繪圖 DRAWING A-5

(來源: 申請人於2025年2月7日呈交的進一步資料內的繪圖)
(SOURCE: DRAWING IN THE APPLICANT'S SUBMITTED
FURTHER INFORMATION ON 7.2.2025)

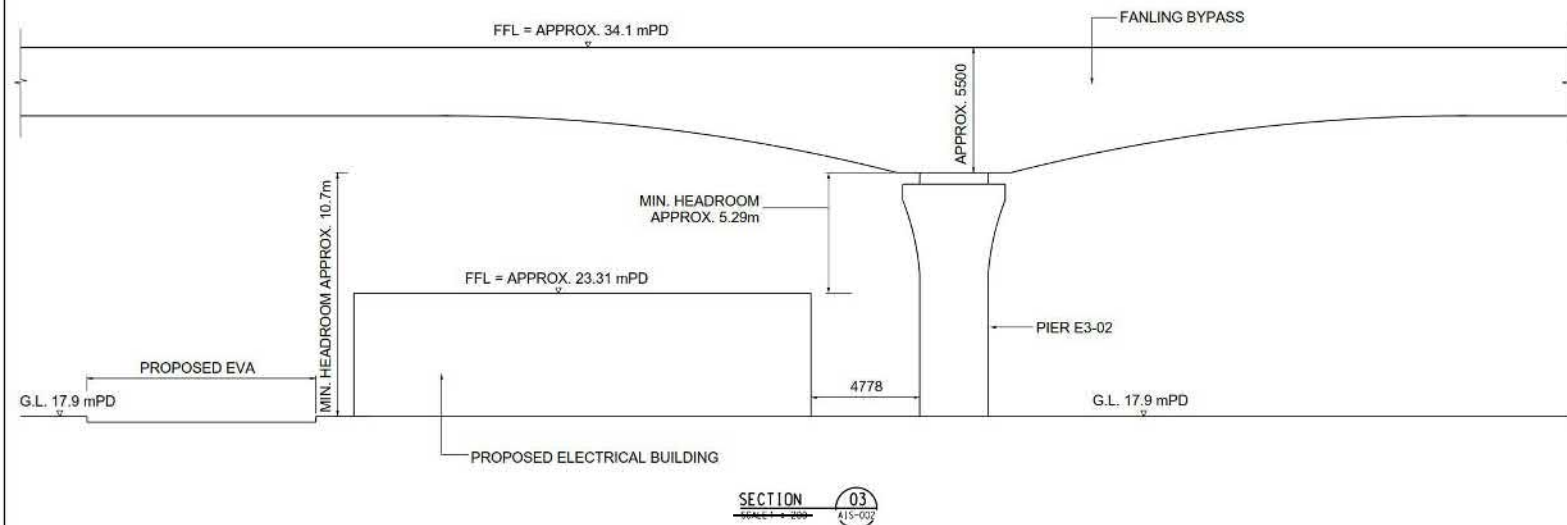


Rev.	Date	Drawn	Design/option	Checked	Approved
Client					
 水務署 Water Supplies Department					
Project					
AGREEMENT NO. CE47/2023 (WS) IMPROVEMENT OF WATER SUPPLY TO NORTHERN NEW TERRITORIES - INVESTIGATION, DESIGN AND CONSTRUCTION					
Title					
ELECTRICAL BUILDING ELEVATION					
Consultant					
 asia infrastructure solutions					
Designed	RL	Checked	UK		
Drawn	CL	Approved	TKT		
Scale	AS	Shaded	DESIGN DRAWING	Rev	-
Drawing No.					
CE47-AIS-103					
© Copyright reserved					

A3 420x297


參考編號
REFERENCE No. A/NE-LYT/842

繪圖 DRAWING A-6

(來源:申請人於2025年2月7日呈交的進一步資料內的繪圖)
(SOURCE: DRAWING IN THE APPLICANT'S SUBMITTED
FURTHER INFORMATION ON 7.2.2025)

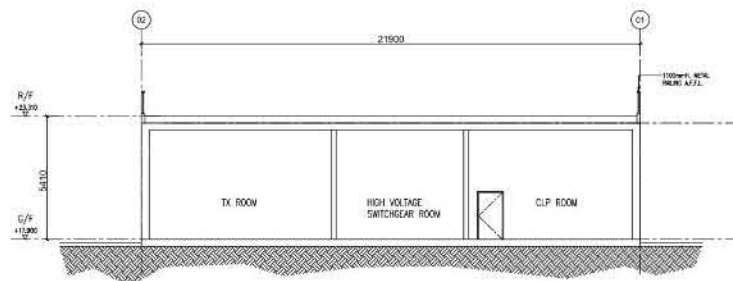

1 SECTION A
SCALE

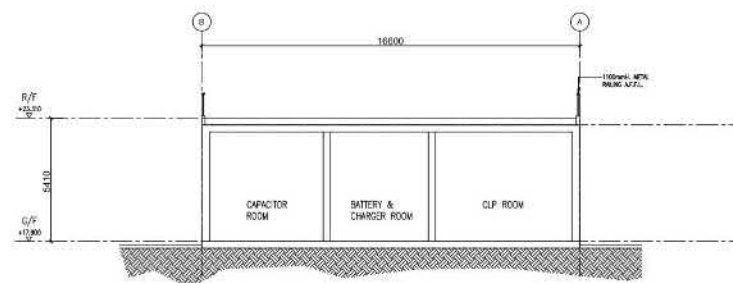

2 SECTION B
SCALE



10/12/24		A FIRST SUBMISSION			
Rev	Date	Drawn	Description	Checked	Approved
Project					
 水務署 Water Supplies Department					
Project					
AGREEMENT NO. CE47/2023 (WS) IMPROVEMENT OF WATER SUPPLY TO NORTHERN NEW TERRITORIES - INVESTIGATION, DESIGN AND CONSTRUCTION					
Title					
ELECTRICAL BUILDING - SECTIONS					
Contractor					
 asia infrastructure solutions					
Designed	—		Checked	KB	
Drawn	—		Approved	KB	
Scale	1:1		Scale	1:1	
DRAWING NO.			DESIGN		Rev
Drawing No.					
IWS-GBP-EB-02					
Copyright reserved					

A3 297 x 420

參考編號
REFERENCE No. A/NE-LYT/842

繪圖 DRAWING A-7

(來源:申請人於2025年2月7日呈交的進一步資料內的繪圖)
(SOURCE: DRAWING IN THE APPLICANT'S SUBMITTED
FURTHER INFORMATION ON 7.2.2025)

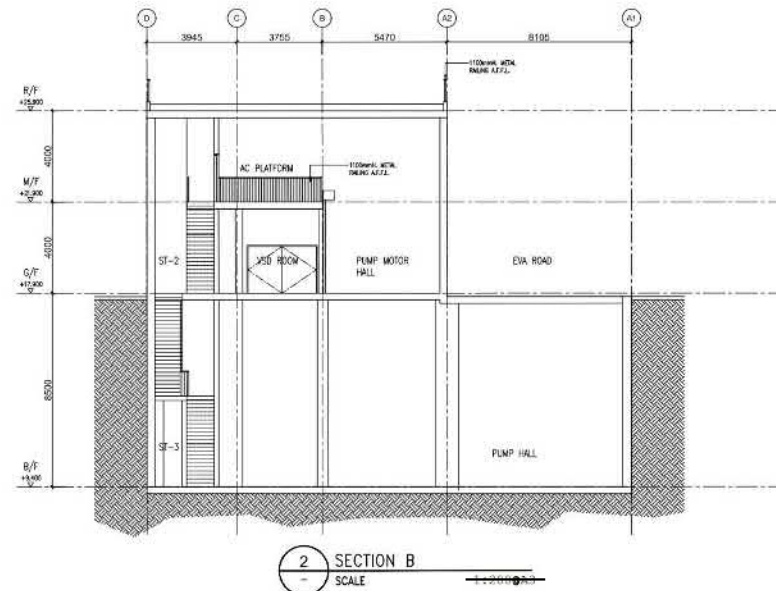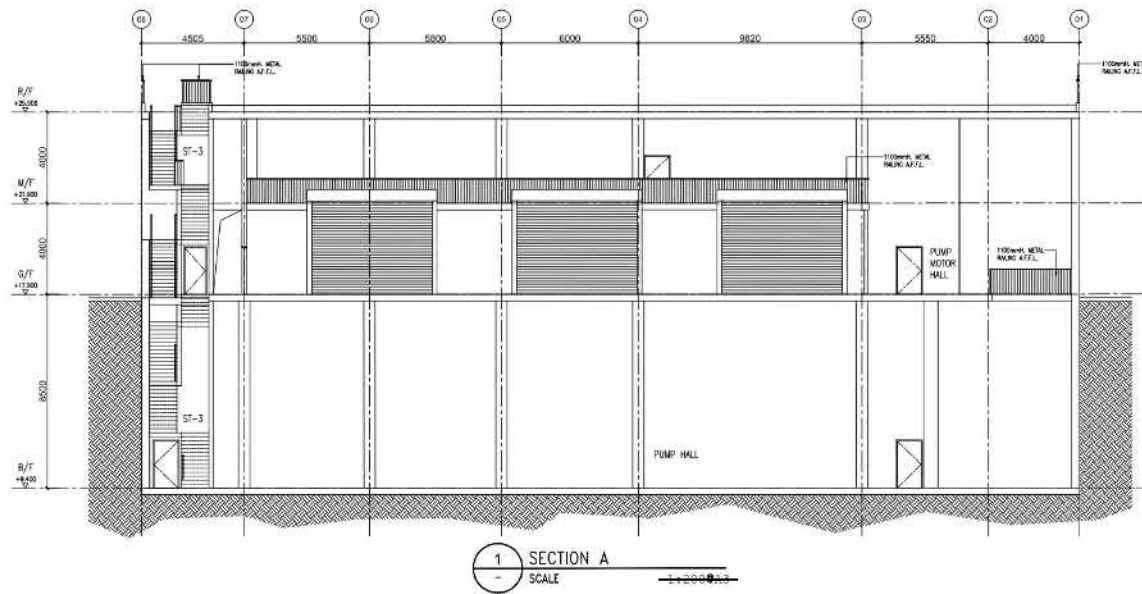

10/11/24 A FIRST SUBMISSION				
Rev	Rev	Rev	Rev	Rev
1	2	3	4	5
Describe	Describe	Describe	Describe	Describe
 水務署 Water Supplies Department				
Project AGREEMENT NO. CE47/2023 (WS) IMPROVEMENT OF WATER SUPPLY TO NORTHERN NEW TERRITORIES - INVESTIGATION, DESIGN AND CONSTRUCTION				
Title PUMP BUILDING - SECTIONS				
Contractor  asia infrastructure solutions				
Designed	—	Checked	KB	
Drawn	—	Approved	KB	
Scale	1:200	Scale	1:200	
Drawing No. IWS-GBP-PB-04				
Copyright reserved				

A3 297 x 420

參考編號
REFERENCE No. A/NE-LYT/842 繪圖 DRAWING A-8

(來源: 申請人於2025年2月7日呈交的進一步資料內的繪圖)
(SOURCE: DRAWING IN THE APPLICANT'S SUBMITTED
FURTHER INFORMATION ON 7.2.2025)



參考編號
REFERENCE No. A/NE-LYT/842 繪圖 DRAWING A-9

(來源:申請人於2025年2月10日呈交的進一步資料內的繪圖)
(SOURCE: DRAWING IN THE APPLICANT'S SUBMITTED
FURTHER INFORMATION ON 10.2.2025)

BIRD'S EYE VIEW



BIRD'S EYE VIEW



WSD/WH5

FIGURE 4.2 ARTIST IMPRESSION (1)

參考編號


REFERENCE No.


A/NE-LYT/842

繪圖 DRAWING A-12

(來源:申請人於2025年2月7日呈交的進一步資料內的繪圖)

(SOURCE: DRAWING IN THE APPLICANT'S SUBMITTED
FURTHER INFORMATION ON 7.2.2025)

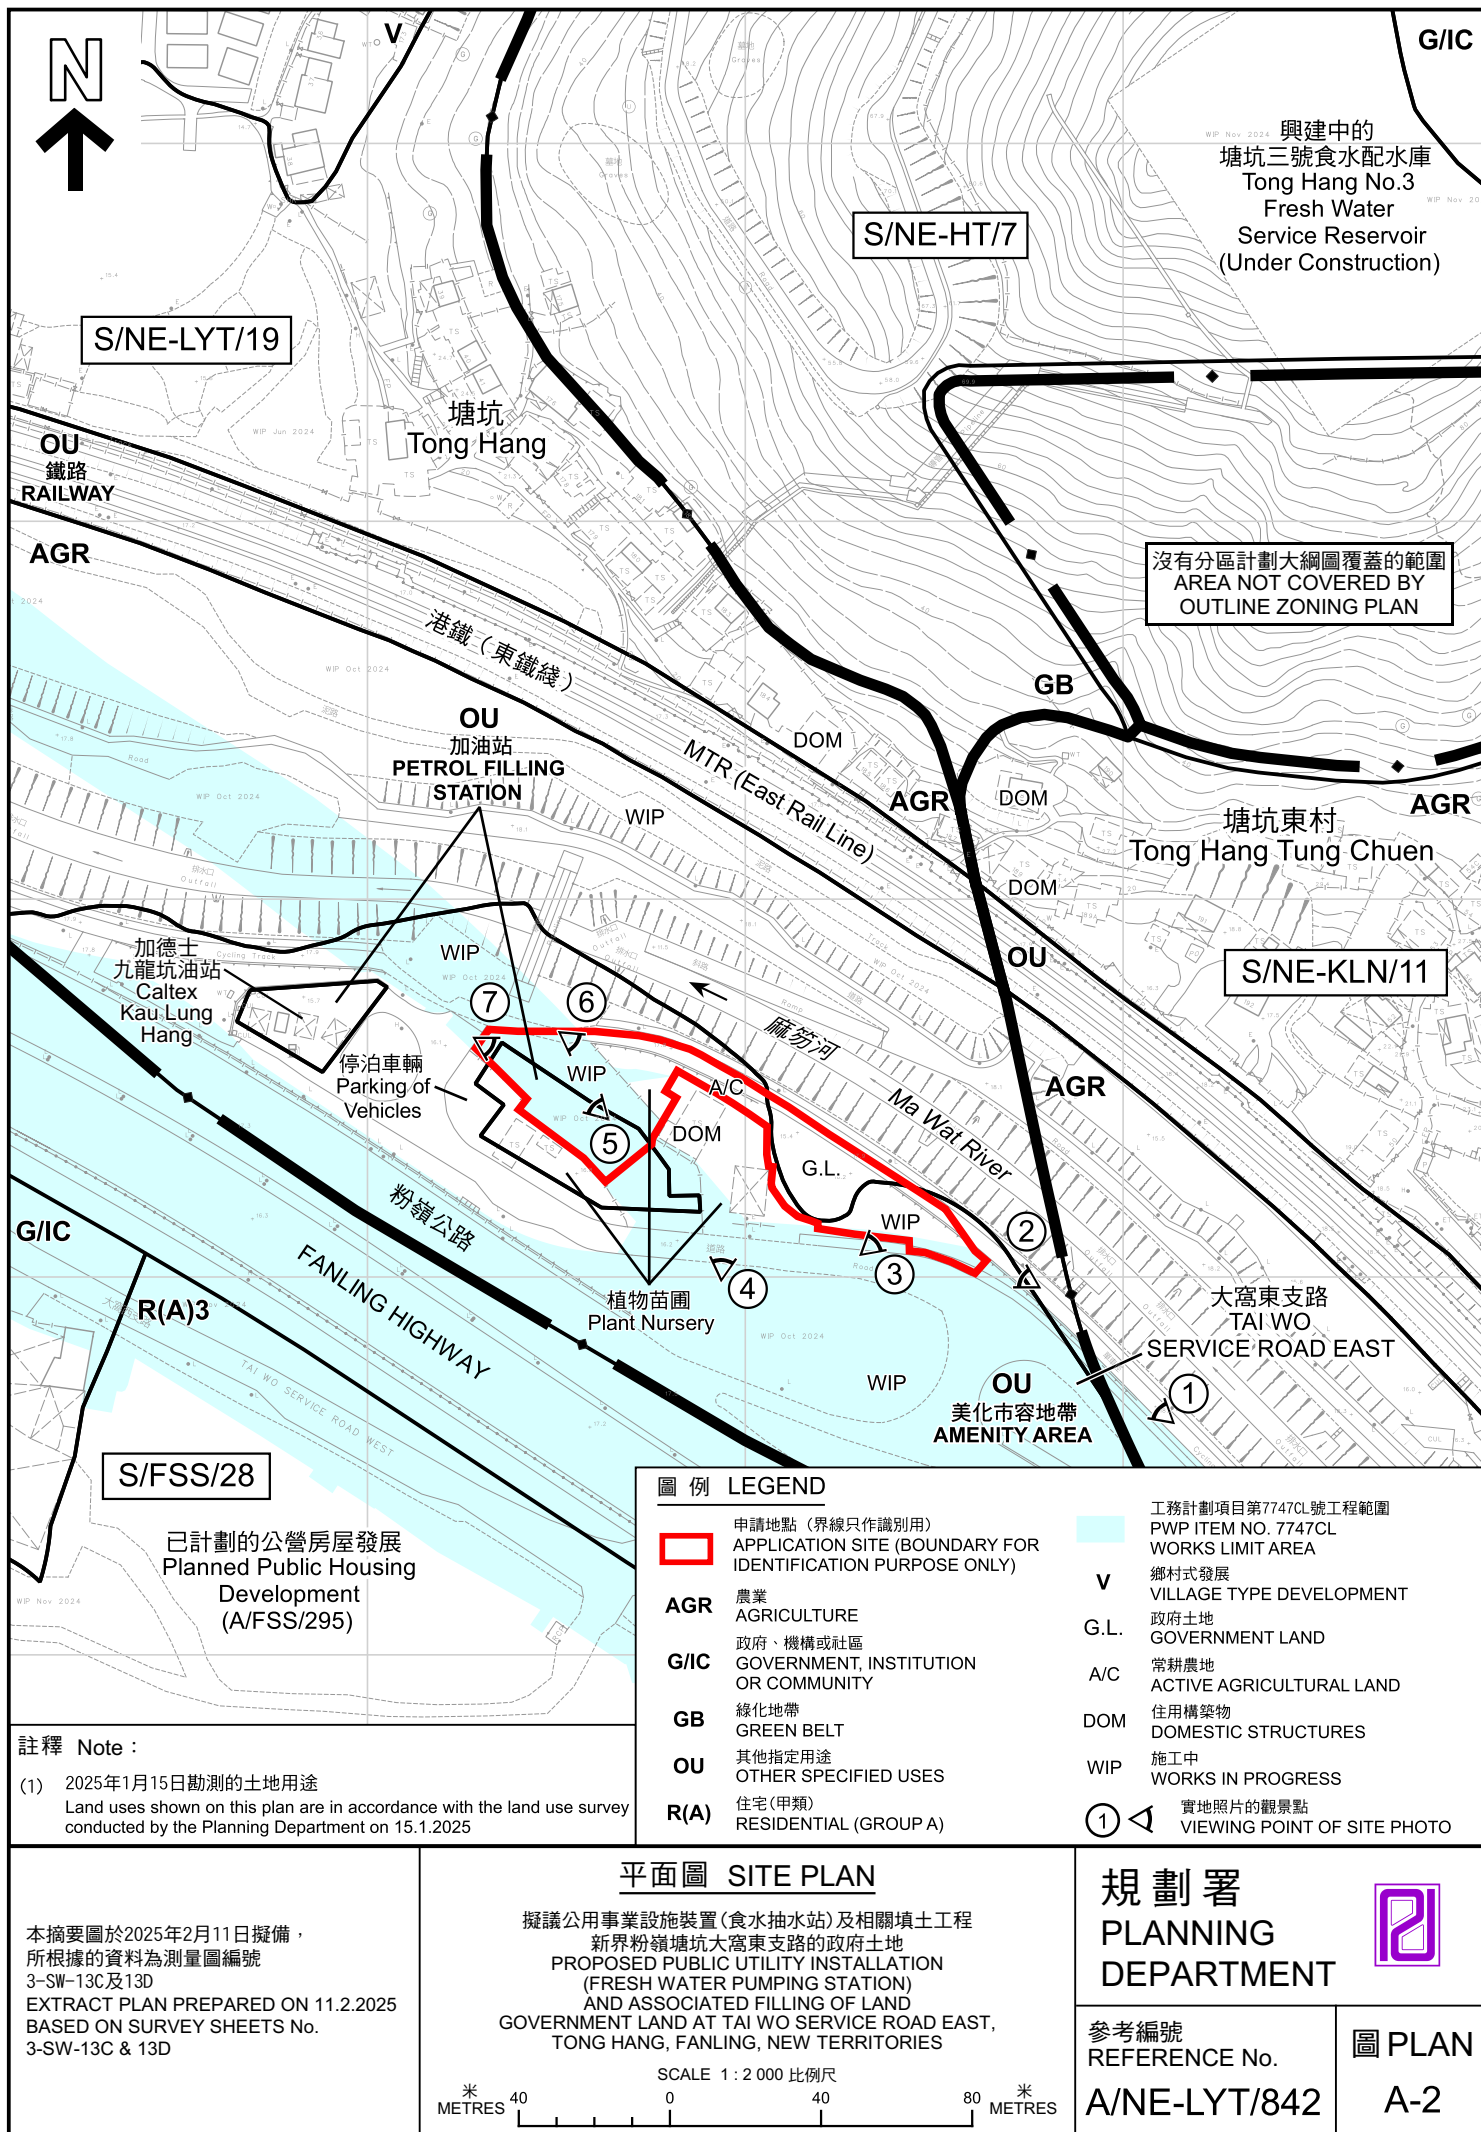

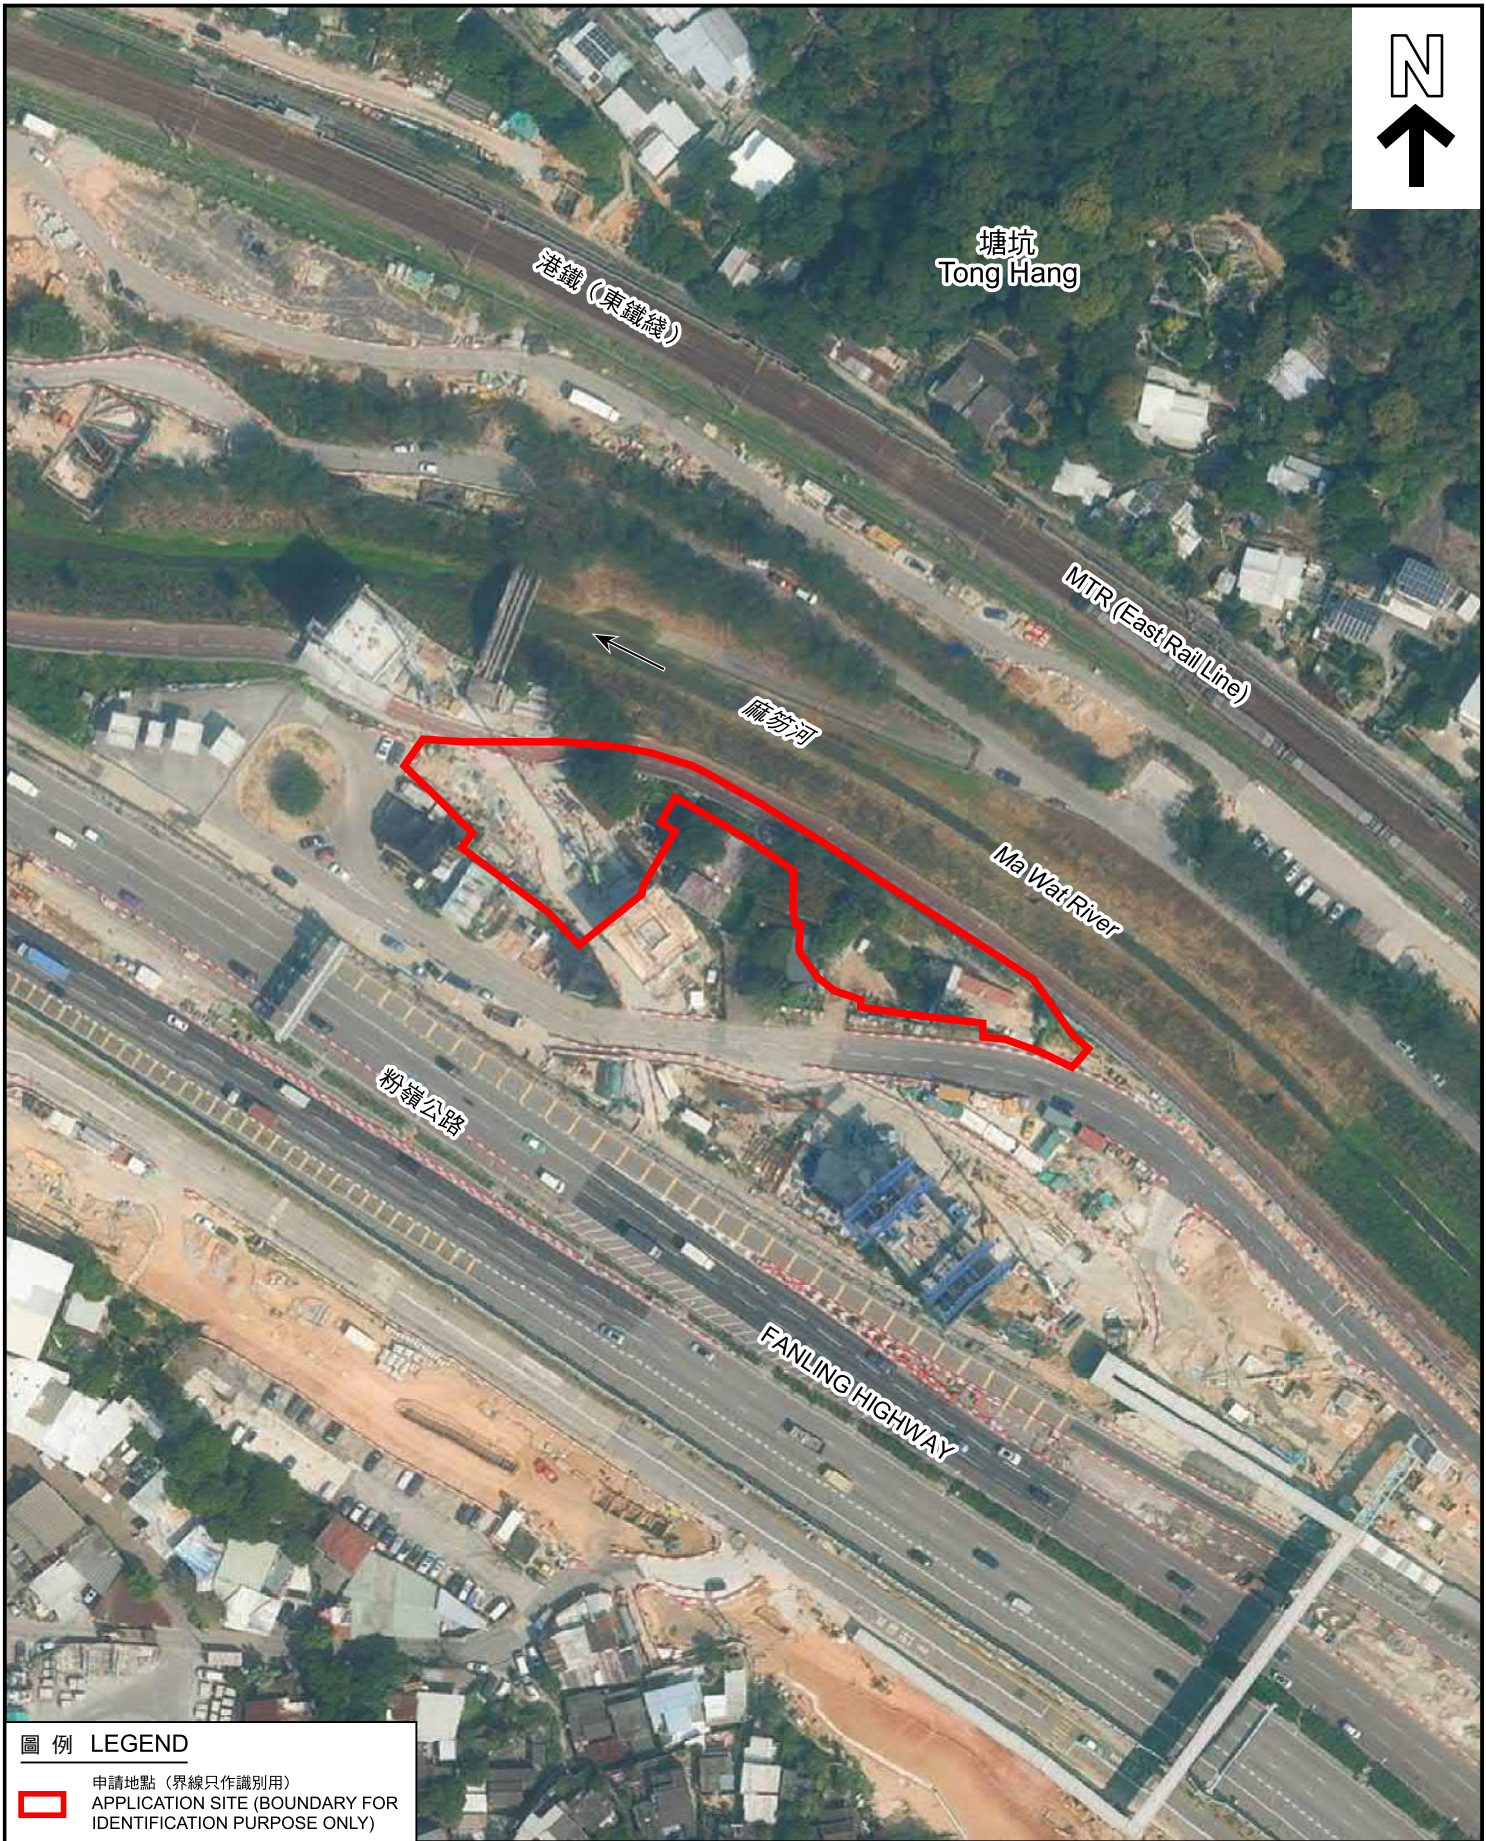

圖例 LEGEND



申請地點 (界線只作識別用)
APPLICATION SITE (BOUNDARY FOR
IDENTIFICATION PURPOSE ONLY)

本摘要圖於2025年1月23日擬備，
所根據的資料為地政總署
於2023年2月23日拍得的航攝照片
編號E185080C
EXTRACT PLAN PREPARED ON 23.1.2025
BASED ON AERIAL PHOTO No. E185080C
TAKEN ON 23.2.2023
BY LANDS DEPARTMENT

航攝照片 AERIAL PHOTO


擬議公用事業設施裝置(食水抽水站)及相關填土工程
新界粉嶺塘坑大窩東支路的政府土地
PROPOSED PUBLIC UTILITY INSTALLATION
(FRESH WATER PUMPING STATION)
AND ASSOCIATED FILLING OF LAND
GOVERNMENT LAND AT TAI WO SERVICE ROAD EAST,
TONG HANG, FANLING, NEW TERRITORIES

規劃署
PLANNING
DEPARTMENT



參考編號
REFERENCE No.
A/NE-LYT/842

圖 PLAN
A-3

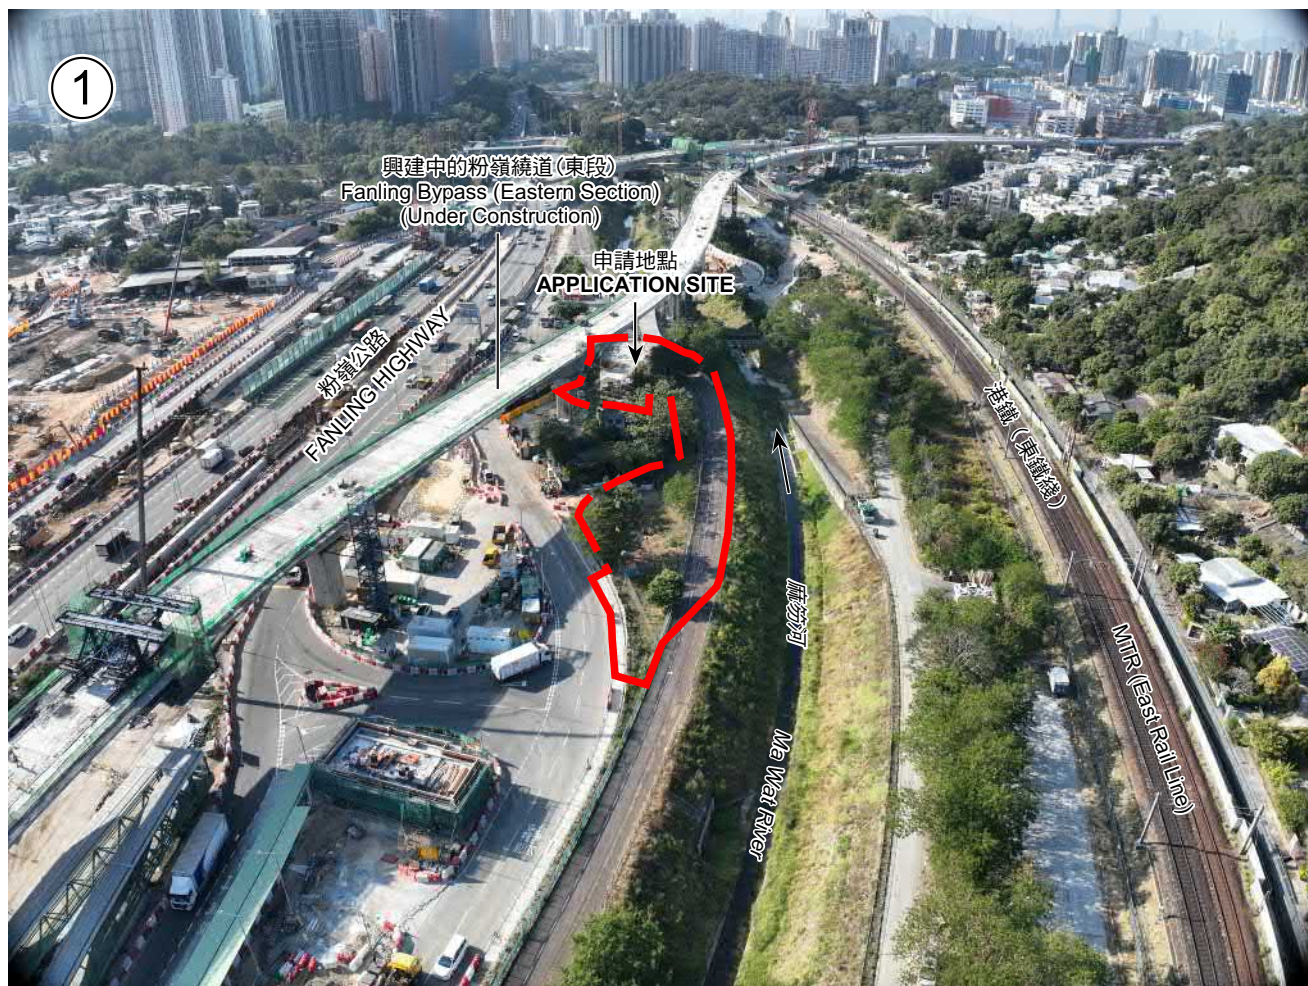

申請地點界線只作識別用
APPLICATION SITE BOUNDARY FOR IDENTIFICATION PURPOSE ONLY

實地照片 SITE PHOTO

本摘要圖於2025年2月11日擬備，
所根據的資料為攝於2025年1月15日
的實地照片
EXTRACT PLAN PREPARED ON 11.2.2025
BASED ON SITE PHOTOS
TAKEN ON 15.1.2025

擬議公用事業設施裝置(食水抽水站)及相關填土工程
新界粉嶺塘坑大窩東支路的政府土地
PROPOSED PUBLIC UTILITY INSTALLATION
(FRESH WATER PUMPING STATION)
AND ASSOCIATED FILLING OF LAND
GOVERNMENT LAND AT TAI WO SERVICE ROAD EAST,
TONG HANG, FANLING, NEW TERRITORIES

規劃署
PLANNING
DEPARTMENT



參考編號
REFERENCE No.
A/NE-LYT/842

圖 PLAN
A-4a



實地照片 SITE PHOTO

本摘要圖於2025年2月6日擬備，
所根據的資料為攝於2025年1月15日
的實地照片
EXTRACT PLAN PREPARED ON 6.2.2025
BASED ON SITE PHOTOS
TAKEN ON 15.1.2025



擬議公用事業設施裝置(食水抽水站)及相關填土工程
新界粉嶺塘坑大窩東支路的政府土地
PROPOSED PUBLIC UTILITY INSTALLATION
(FRESH WATER PUMPING STATION)
AND ASSOCIATED FILLING OF LAND
GOVERNMENT LAND AT TAI WO SERVICE ROAD EAST,
TONG HANG, FANLING, NEW TERRITORIES

規 劃 署
PLANNING
DEPARTMENT



參考編號
REFERENCE No.
A/NE-LYT/842

圖 PLAN
A-4b

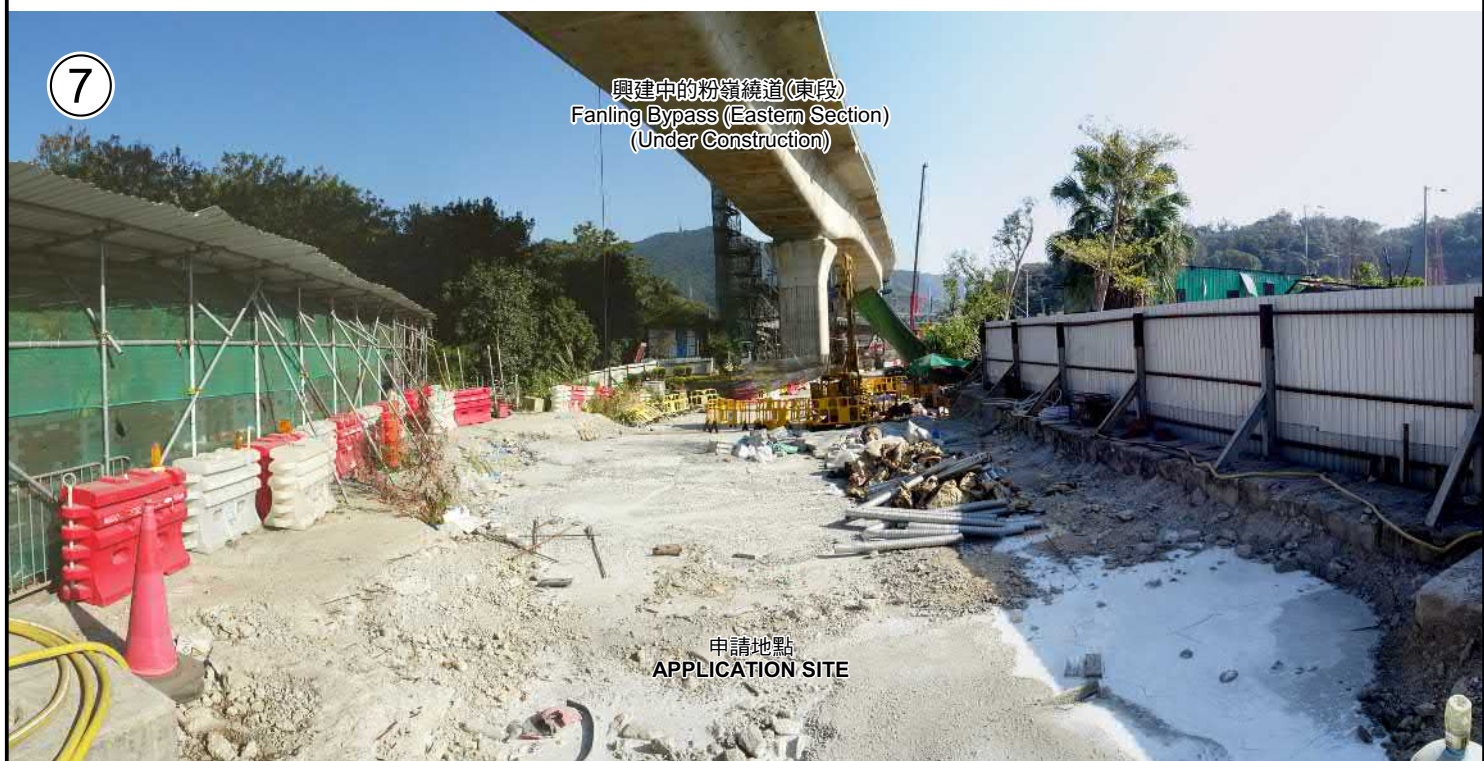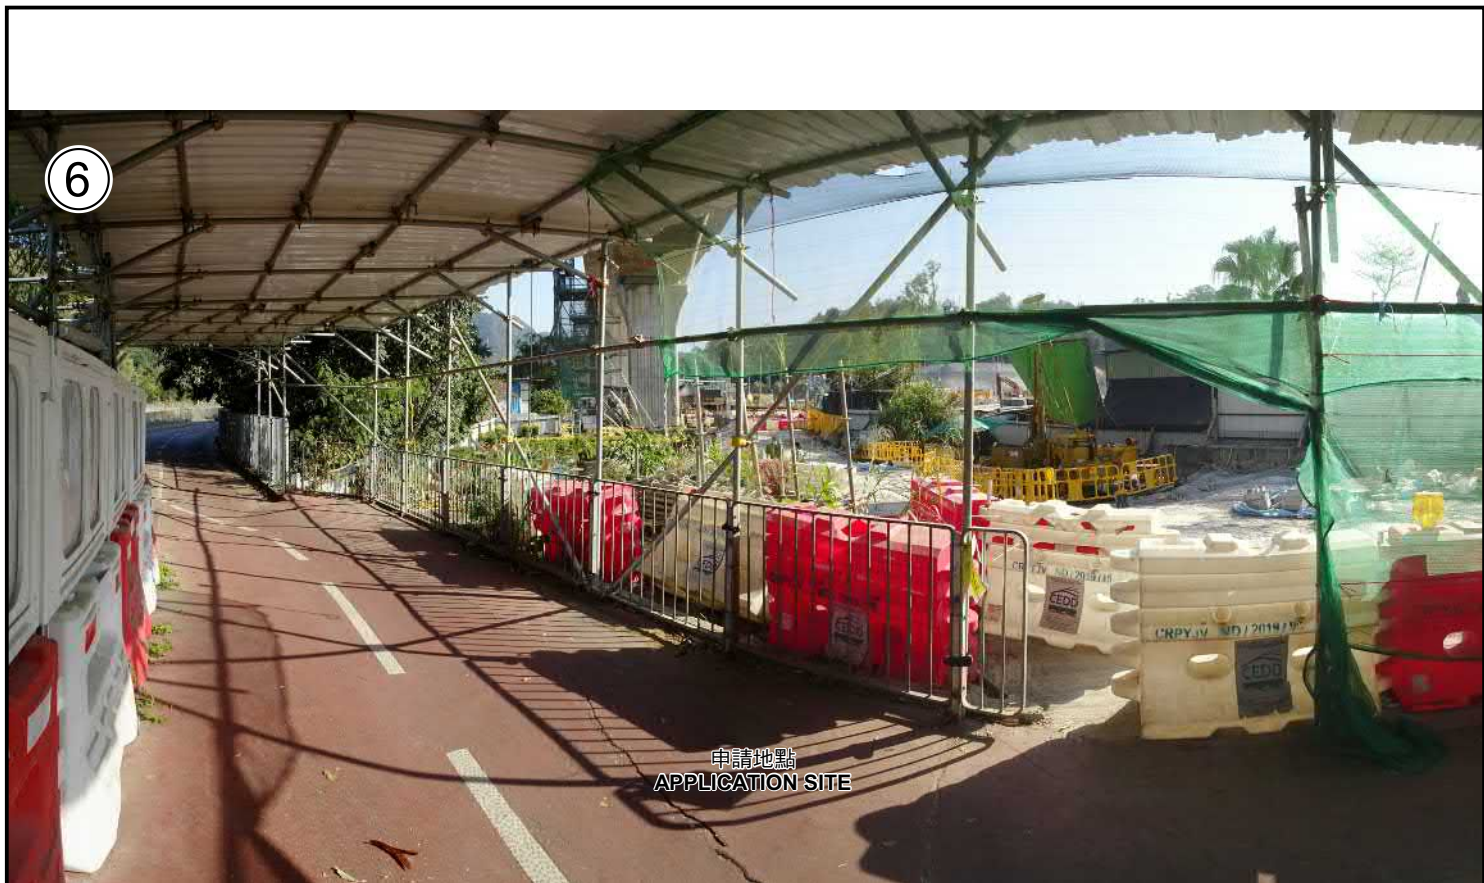

實地照片 SITE PHOTO

本摘要圖於2025年2月6日擬備，
所根據的資料為攝於2025年1月15日
的實地照片
EXTRACT PLAN PREPARED ON 6.2.2025
BASED ON SITE PHOTOS
TAKEN ON 15.1.2025

擬議公用事業設施裝置(食水抽水站)及相關填土工程
新界粉嶺塘坑大窩東支路的政府土地
PROPOSED PUBLIC UTILITY INSTALLATION
(FRESH WATER PUMPING STATION)
AND ASSOCIATED FILLING OF LAND
GOVERNMENT LAND AT TAI WO SERVICE ROAD EAST,
TONG HANG, FANLING, NEW TERRITORIES

規劃署
PLANNING
DEPARTMENT



參考編號
REFERENCE No.
A/NE-LYT/842

圖 PLAN
A-4c