


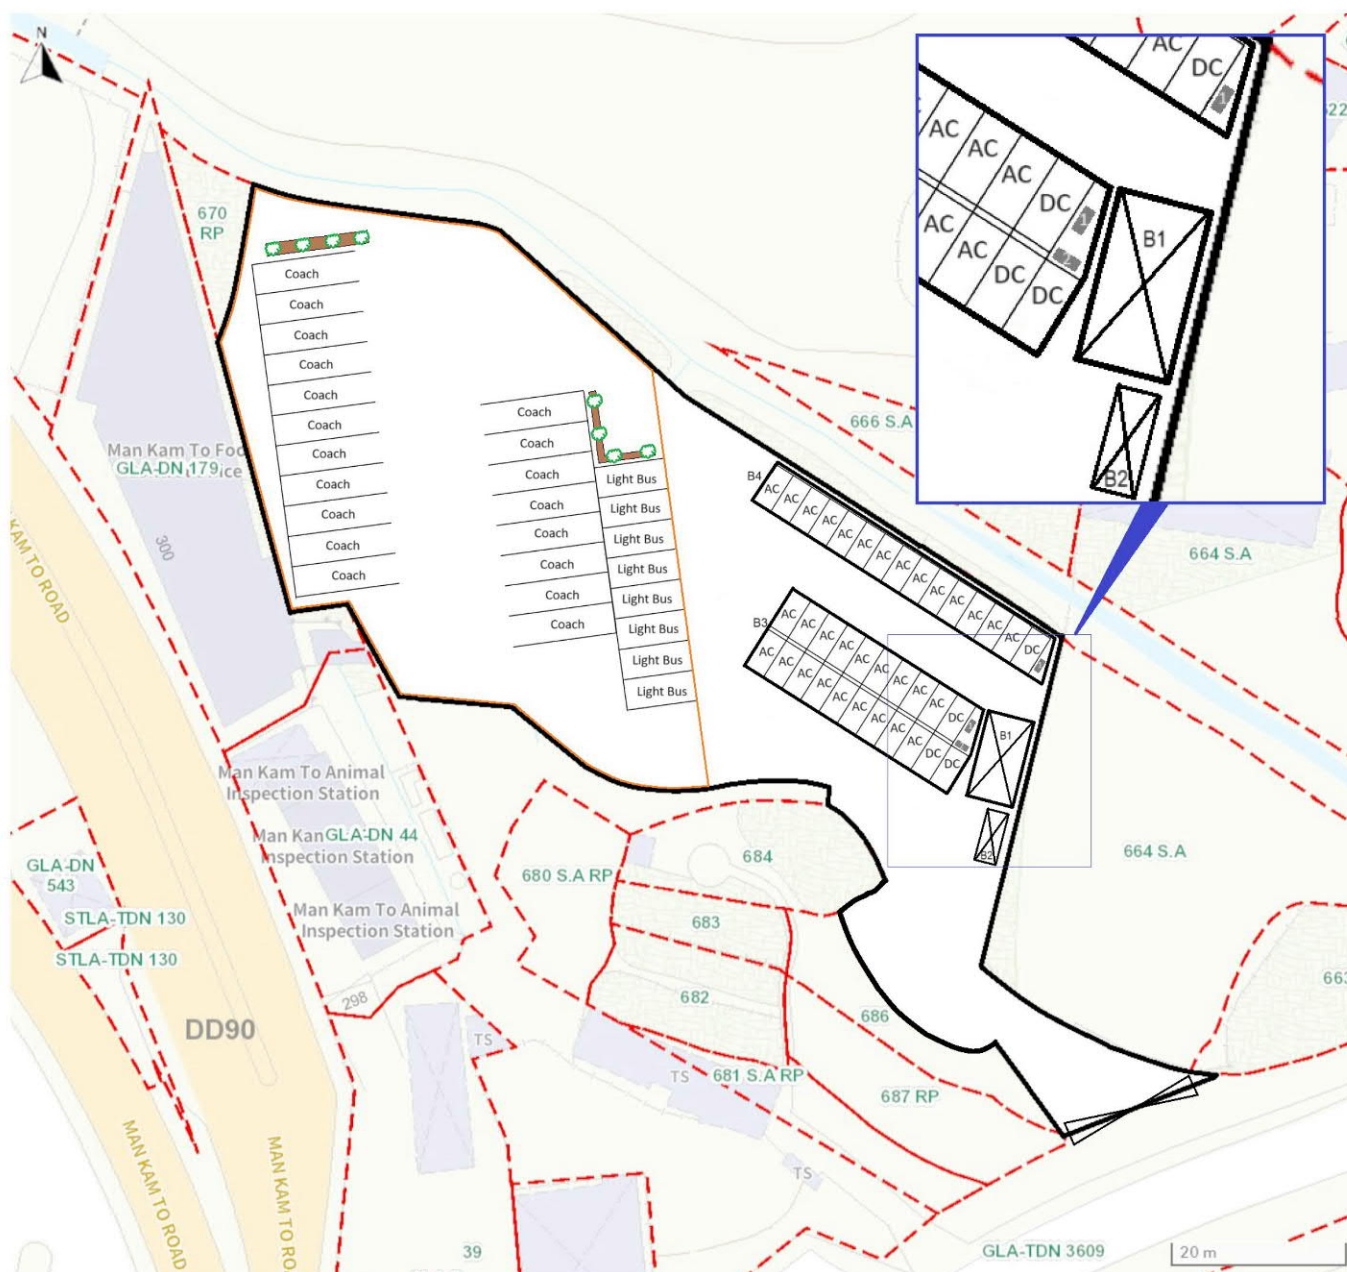

PARKING AND LOADING/ UNLOADING PROVISIONS

NO. OF PRIVATE CAR PARKING SPACE W/ EV CHARGING	: 36
DIMENSION OF PARKING SPACE	: 5 m (L) x 2.5 m (W)
NO. OF LIGHT BUS PARKING SPACE	: 8
DIMENSION OF PARKING SPACE	: 8 m (L) x 3.5 m (W)
NO. OF COACH PARKING SPACE	: 19
DIMENSION OF PARKING SPACE	: 12 m (L) x 3.5 m (W)

Structure	Use	Covered Area	GFA	Building Height
B1	Electric Transformer	54 m ²	54 m ²	4m (about)(1-Storey)
B2	Site Office	14 m ²	14 m ²	2.5m (about)(1-Storey)
B3	Covered Parking	284 m ²	284 m ²	3m (about)(1-Storey)
B4	Covered Parking	206 m ²	206 m ²	3m (about)(1-Storey)

LEGEND

	APPLICATION SITE	AC	PRIVATE CAR/TAXI PARKING WITH AC CHARGING 7KW
	STRUCTURE	DC	PRIVATE CAR/TAXI PARKING WITH DC CHARGING 100KW
	PARKING SPACE	1	CHARGING STATION FOR 1 CAR
	INGRESS / EGRESS	2	CHARGING STATION FOR 2 CARS
	PROPOSED TREE		
	1m PLANTING STRIP		
	COACH PARKING BY LOCAL OPERATOR		

參考編號

REFERENCE No.

A/NE-MKT/33

繪圖 DRAWING A-1

(來源：申請人提交的進一步資料)
(SOURCE : APPLICANT'S SUBMITTED FURTHER INFORMATION)

Figure 4: Drainage Plan


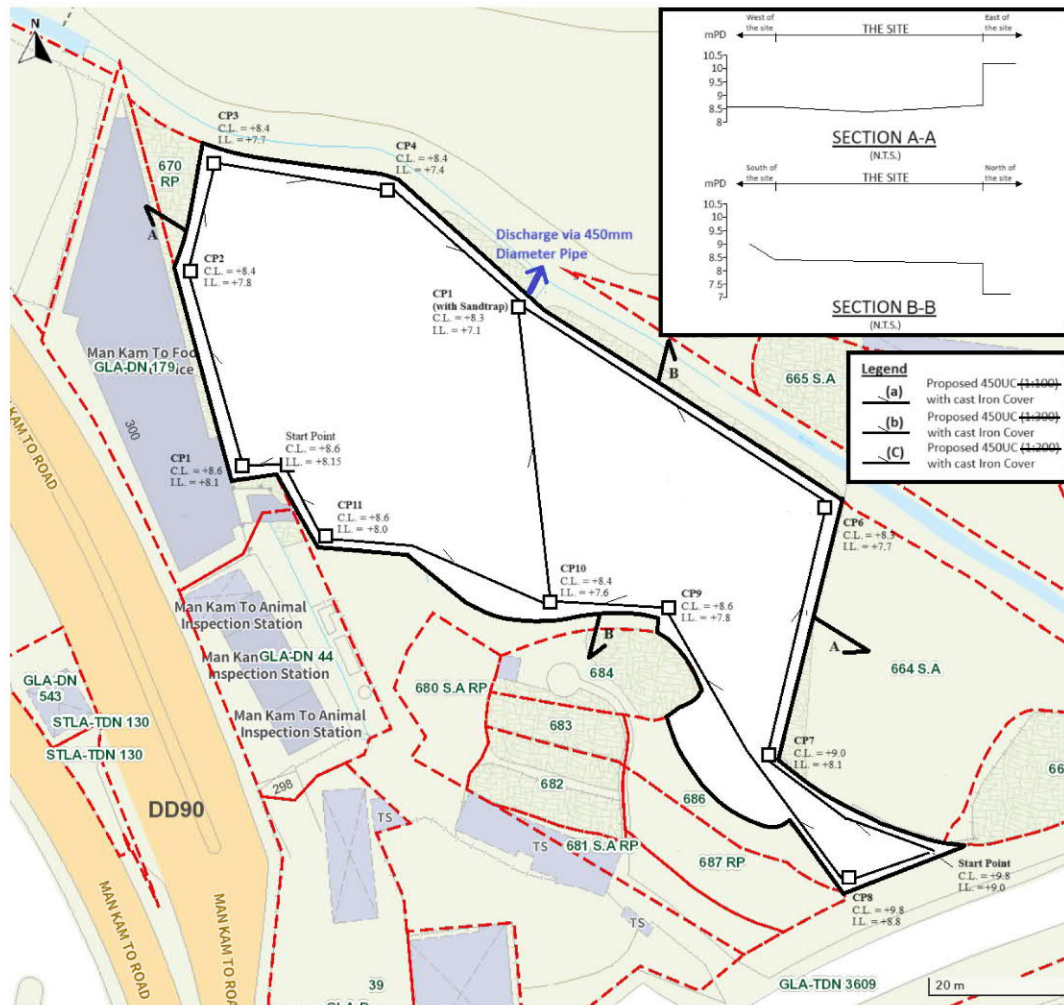


Figure 5 Connection Detail



Connection to Existing Stream

Connection Detail

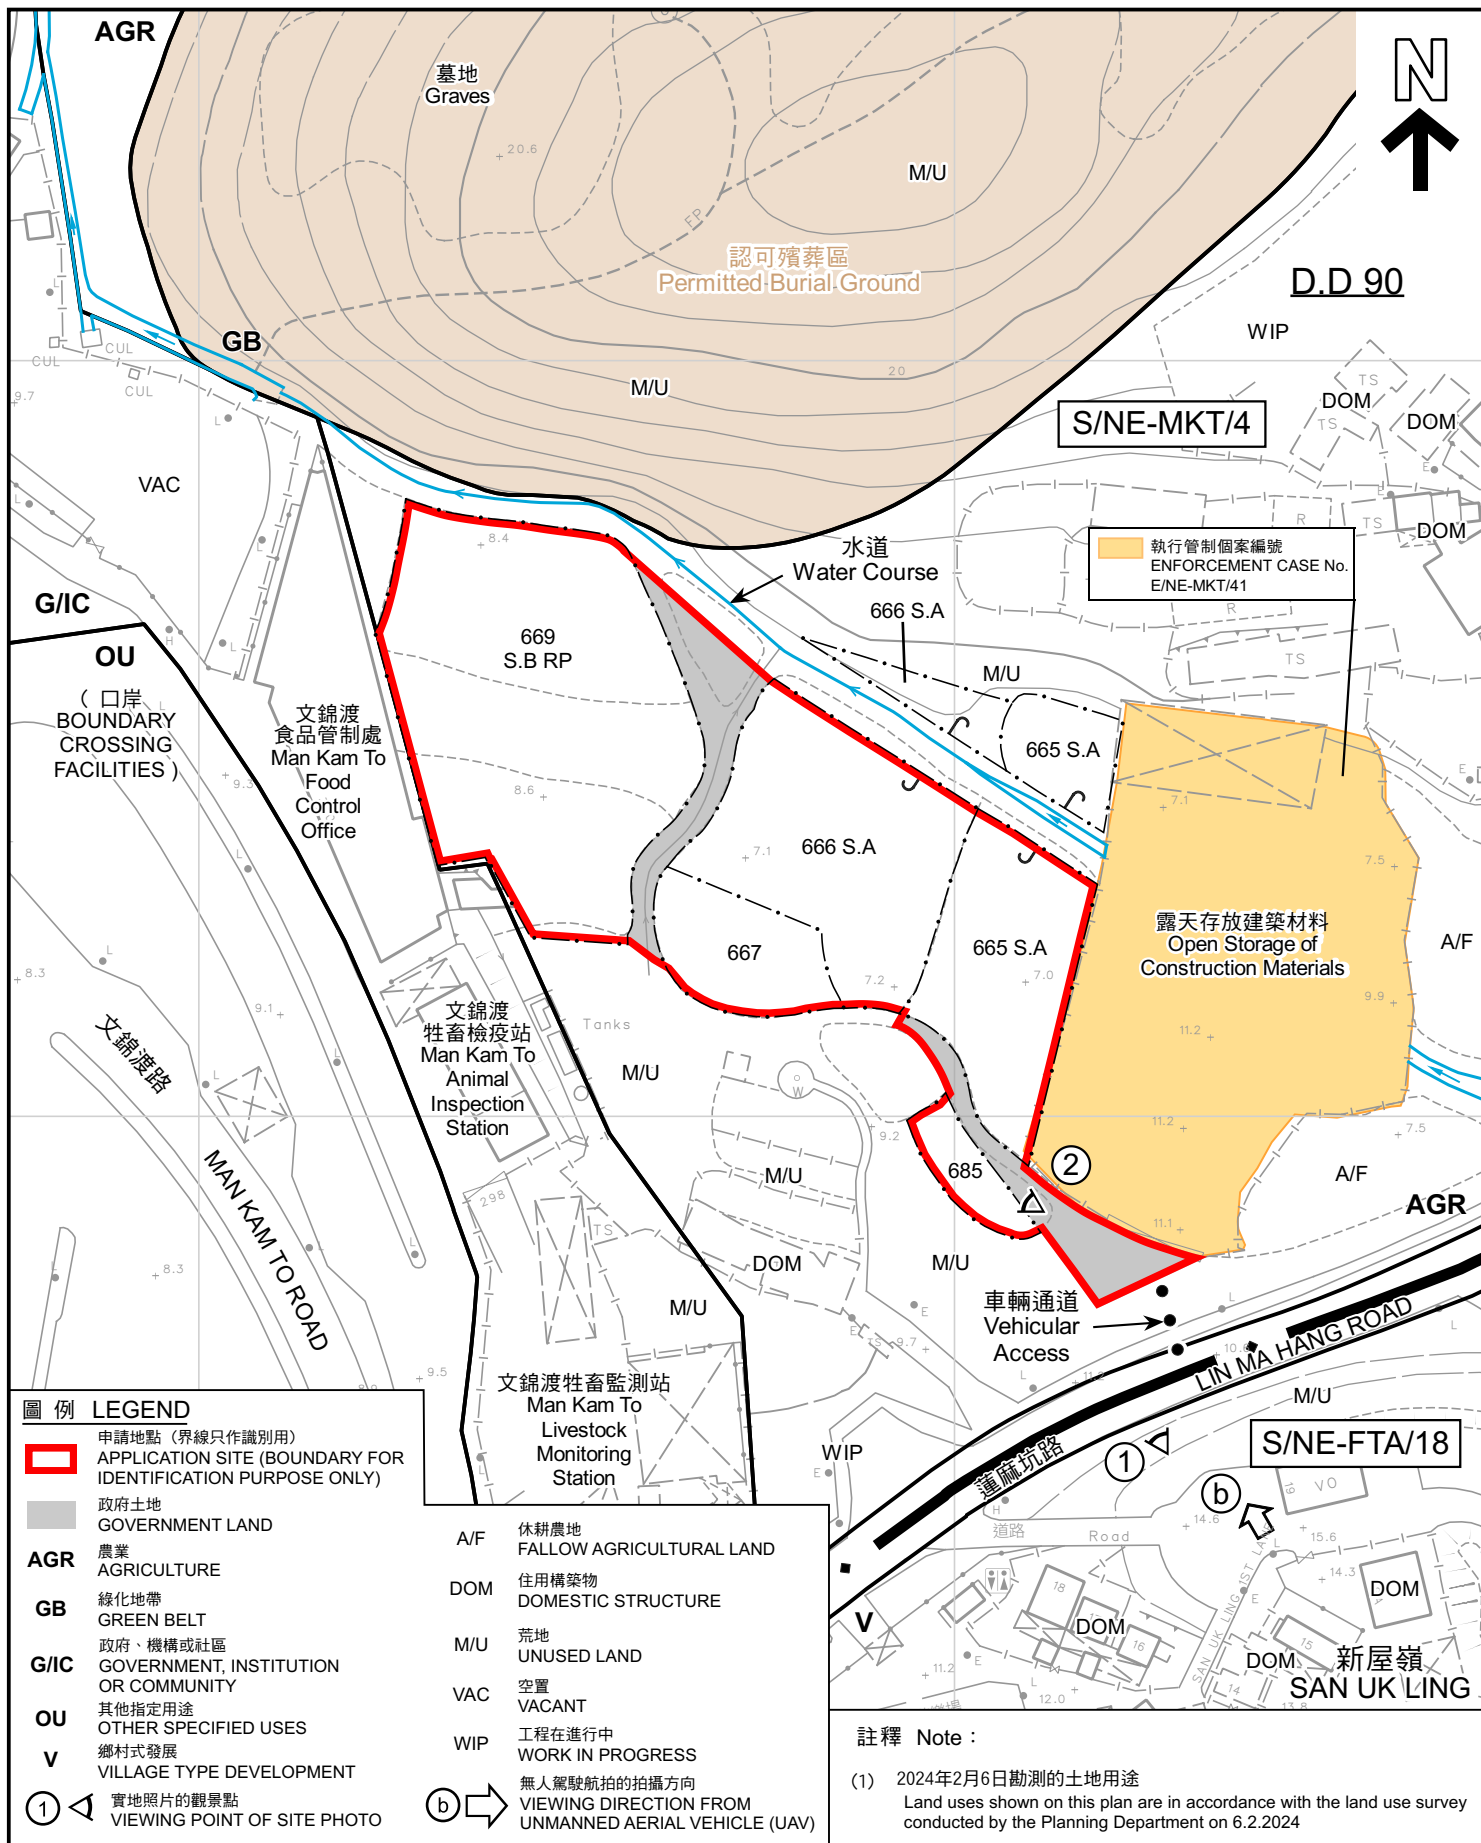

平面圖 SITE PLAN

擬議臨時公眾停車場(貨櫃車除外)連附屬電動汽車充電設施(為期3年)及相關填土工程
新界文錦渡蓮坑路丈量約份第90地段第665號A分段(部分)、第666號A分段(部分)、
第667號、第669號B分段餘段及第685號和毗連政府土地
PROPOSED TEMPORARY PUBLIC VEHICLE PARK (EXCLUDING CONTAINER VEHICLE)
WITH ANCILLARY ELECTRIC VEHICLE CHARGING FACILITY
FOR A PERIOD OF 3 YEARS AND ASSOCIATED FILLING OF LAND
LOTS 665 S.A (PART), 666 S.A (PART), 667, 669 S.B RP AND 685 IN D.D. 90 AND
ADJOINING GOVERNMENT LAND, LIN MA HANG ROAD, MAN KAM TO, N.T.

SCALE 1 : 1 000 比例尺

米 20 0 20 40 米
METRES

規劃署
PLANNING
DEPARTMENT



參考編號
REFERENCE No.
A/NE-MKT/33

圖 PLAN
A-2

本摘要圖於2024年8月12日擬備，
所根據的資料為測量圖編號
3-NW-17A
EXTRACT PLAN PREPARED ON 12.8.2024
BASED ON SURVEY SHEET No.
3-NW-17A



文錦渡食品檢驗設施
Man Kam To
Food Inspection
Facilities

文錦渡路

MAN KAM TO ROAD

蓮麻坑路

LIN MA HANG ROAD

新屋嶺
SAN UKILING

圖例 LEGEND

 申請地點
APPLICATION SITE

界線只作識別用
BOUNDARY FOR IDENTIFICATION PURPOSE ONLY

航攝照片 AERIAL PHOTO

本摘要圖於2024年8月8日擬備，
所根據的資料為地政總署
於2023年2月21日拍得的航攝照片
編號E183670C_R
EXTRACT PLAN PREPARED ON 8.8.2024
BASED ON AERIAL PHOTO No. E183670C_R
TAKEN ON 21.2.2023 BY
LANDS DEPARTMENT

擬議臨時公眾停車場(貨櫃車除外)連附屬電動汽車充電設施(為期3年)及相關填土工程
新界文錦渡蓮麻坑路丈量約份第90約地段第665號A分段(部分)、第666號A分段(部分)、
第667號、第669號B分段餘段及第685號和毗連政府土地
PROPOSED TEMPORARY PUBLIC VEHICLE PARK (EXCLUDING CONTAINER VEHICLE)
WITH ANCILLARY ELECTRIC VEHICLE CHARGING FACILITY
FOR A PERIOD OF 3 YEARS AND ASSOCIATED FILLING OF LAND
LOTS 665 S.A (PART), 666 S.A (PART), 667, 669 S.B RP AND 685 IN D.D. 90 AND
ADJOINING GOVERNMENT LAND, LIN MA HANG ROAD, MAN KAM TO, N.T.

規劃署
PLANNING
DEPARTMENT



參考編號
REFERENCE No.
A/NE-MKT/33

圖 PLAN
A-3



本摘要圖於2024年8月8日擬備，
所根據的資料為攝於2024年5月6日
的無人駕駛航拍照片
EXTRACT PLAN PREPARED ON 8.8.2024
BASED ON UNMANNED AERIAL VEHICLE
(UAV) PHOTO TAKEN ON 6.5.2024

實地照片 SITE PHOTO

擬議臨時公眾停車場(貨櫃車除外)連附屬電動汽車充電設施(為期3年)及相關填土工程
新界文錦渡蓮麻坑路丈量約份第90約地段第665號A分段(部分)、第666號A分段(部分)、
第667號、第669號B分段餘段及第685號和毗連政府土地
PROPOSED TEMPORARY PUBLIC VEHICLE PARK (EXCLUDING CONTAINER VEHICLE)
WITH ANCILLARY ELECTRIC VEHICLE CHARGING FACILITY
FOR A PERIOD OF 3 YEARS AND ASSOCIATED FILLING OF LAND
LOTS 665 S.A (PART), 666 S.A (PART), 667, 669 S.B RP AND 685 IN D.D. 90 AND
ADJOINING GOVERNMENT LAND, LIN MA HANG ROAD, MAN KAM TO, N.T.

規劃署
PLANNING
DEPARTMENT



參考編號
REFERENCE No.
A/NE-MKT/33

圖 PLAN
A-4a



界線只作識別用
BOUNDARY FOR IDENTIFICATION PURPOSE ONLY

本摘要圖於2024年8月12日擬備，
所根據的資料為攝於2024年2月6日
的無人駕駛航拍照片
EXTRACT PLAN PREPARED ON 12.8.2024
BASED ON UNMANNED AERIAL VEHICLE
(UAV) PHOTO TAKEN ON 6.2.2024

實地照片 SITE PHOTO

擬議臨時公眾停車場(貨櫃車除外)連附屬電動汽車充電設施(為期3年)及相關填土工程
新界文錦渡蓮麻坑路丈量約份第90約地段第665號A分段(部分)、第666號A分段(部分)、
第667號、第669號B分段餘段及第685號和毗連政府土地
PROPOSED TEMPORARY PUBLIC VEHICLE PARK (EXCLUDING CONTAINER VEHICLE)
WITH ANCILLARY ELECTRIC VEHICLE CHARGING FACILITY
FOR A PERIOD OF 3 YEARS AND ASSOCIATED FILLING OF LAND
LOTS 665 S.A (PART), 666 S.A (PART), 667, 669 S.B RP AND 685 IN D.D. 90 AND
ADJOINING GOVERNMENT LAND, LIN MA HANG ROAD, MAN KAM TO, N.T.

規劃署
PLANNING
DEPARTMENT



參考編號
REFERENCE No.
A/NE-MKT/33

圖 PLAN
A-4b



實地照片 SITE PHOTO

本摘要圖於2024年8月5日擬備，
所根據的資料為攝於2024年2月6日
的實地照片
EXTRACT PLAN PREPARED ON 5.8.2024
BASED ON SITE PHOTOS
TAKEN ON 6.2.2024

擬議臨時公眾停車場(貨櫃車除外)連附屬電動汽車充電設施(為期3年)及相關填土工程
新界文錦渡蓮麻坑路丈量約份第90約地段第665號A分段(部分)、第666號A分段(部分)、
第667號、第669號B分段餘段及第685號和毗連政府土地
PROPOSED TEMPORARY PUBLIC VEHICLE PARK (EXCLUDING CONTAINER VEHICLE)
WITH ANCILLARY ELECTRIC VEHICLE CHARGING FACILITY
FOR A PERIOD OF 3 YEARS AND ASSOCIATED FILLING OF LAND
LOTS 665 S.A (PART), 666 S.A (PART), 667, 669 S.B RP AND 685 IN D.D. 90 AND
ADJOINING GOVERNMENT LAND, LIN MA HANG ROAD, MAN KAM TO, N.T.

規 劃 署
PLANNING
DEPARTMENT



參考編號
REFERENCE No.
A/NE-MKT/33

圖 PLAN
A-4c