




## 要覽圖 KEY PLAN

SCALE 1:50 000 比例尺

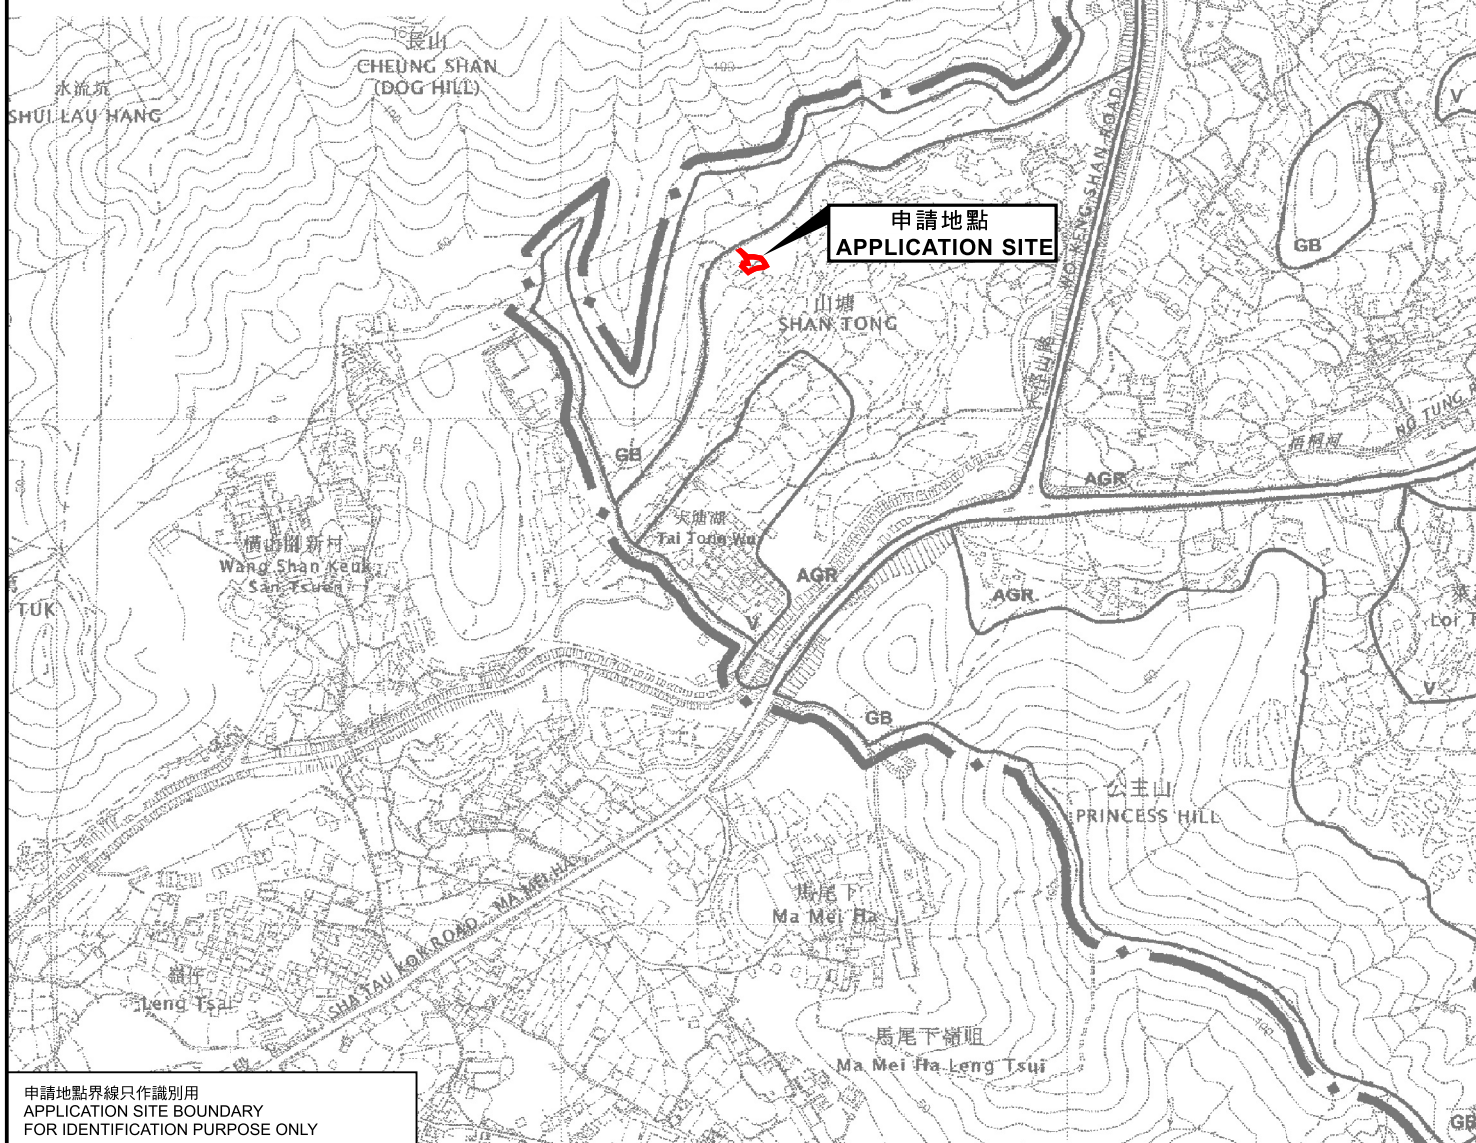

申請地點界線只作識別用  
APPLICATION SITE BOUNDARY  
FOR IDENTIFICATION PURPOSE ONLY


位置圖 LOCATION PLAN

擬議臨時動物寄養所(為期3年)及相關填土工程

新界沙頭角丈量約份第46約地段第138號餘段和毗連政府土地  
PROPOSED TEMPORARY ANIMAL BOARDING ESTABLISHMENT  
FOR A PERIOD OF 3 YEARS AND ASSOCIATED FILLING OF LAND  
LOT 138 RP IN D.D. 46 AND ADJOINING GOVERNMENT LAND,

SHA TAU KOK, N.T.

SCALE 1 : 7 500 比例尺

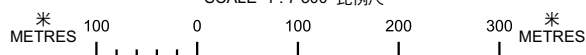

規劃署  
PLANNING  
DEPARTMENT



參考編號  
REFERENCE No.

A/NE-MUP/200

## PLAN

A-1