

D.D. 209



SCALE 1:300

- (P) Area alleged encroached on Lot 462
= 6.2 sq.m(about)
- (G) Area alleged encroached on Lot 462
= 32.4 sq.m(about)

LEGEND :-


- [Building] Building
[TS] Temporary structure
[Fence] Fence
[Free standing wall] Free standing wall
[Balcony] Balcony

Ref	Colour
B	BROWN
G	GREEN
I	INDIGO
O	ORANGE
P	PINK
R	RED
V	VIOLET
Y	YELLOW
GY	GREY

LOCATION



SCALE 1:20000

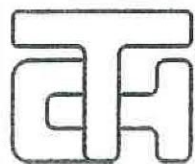

T. H. & ASSOCIATES LTD.

Address: G/F 37 Po Yick Street, Tai Po
Tel: 26577726 Fax: 26588757

Plan no. TP/209/462

Signature:

T. H. CHAN (MHKIS, MRICS, RPS(LS))
DATE: 21 May, 2019

參考編號


REFERENCE No.

A/NE-SSH/154

繪圖 DRAWING A-1

(來源 : 申請人建議書)

(SOURCE : APPLICANT'S SUBMISSION PLAN)

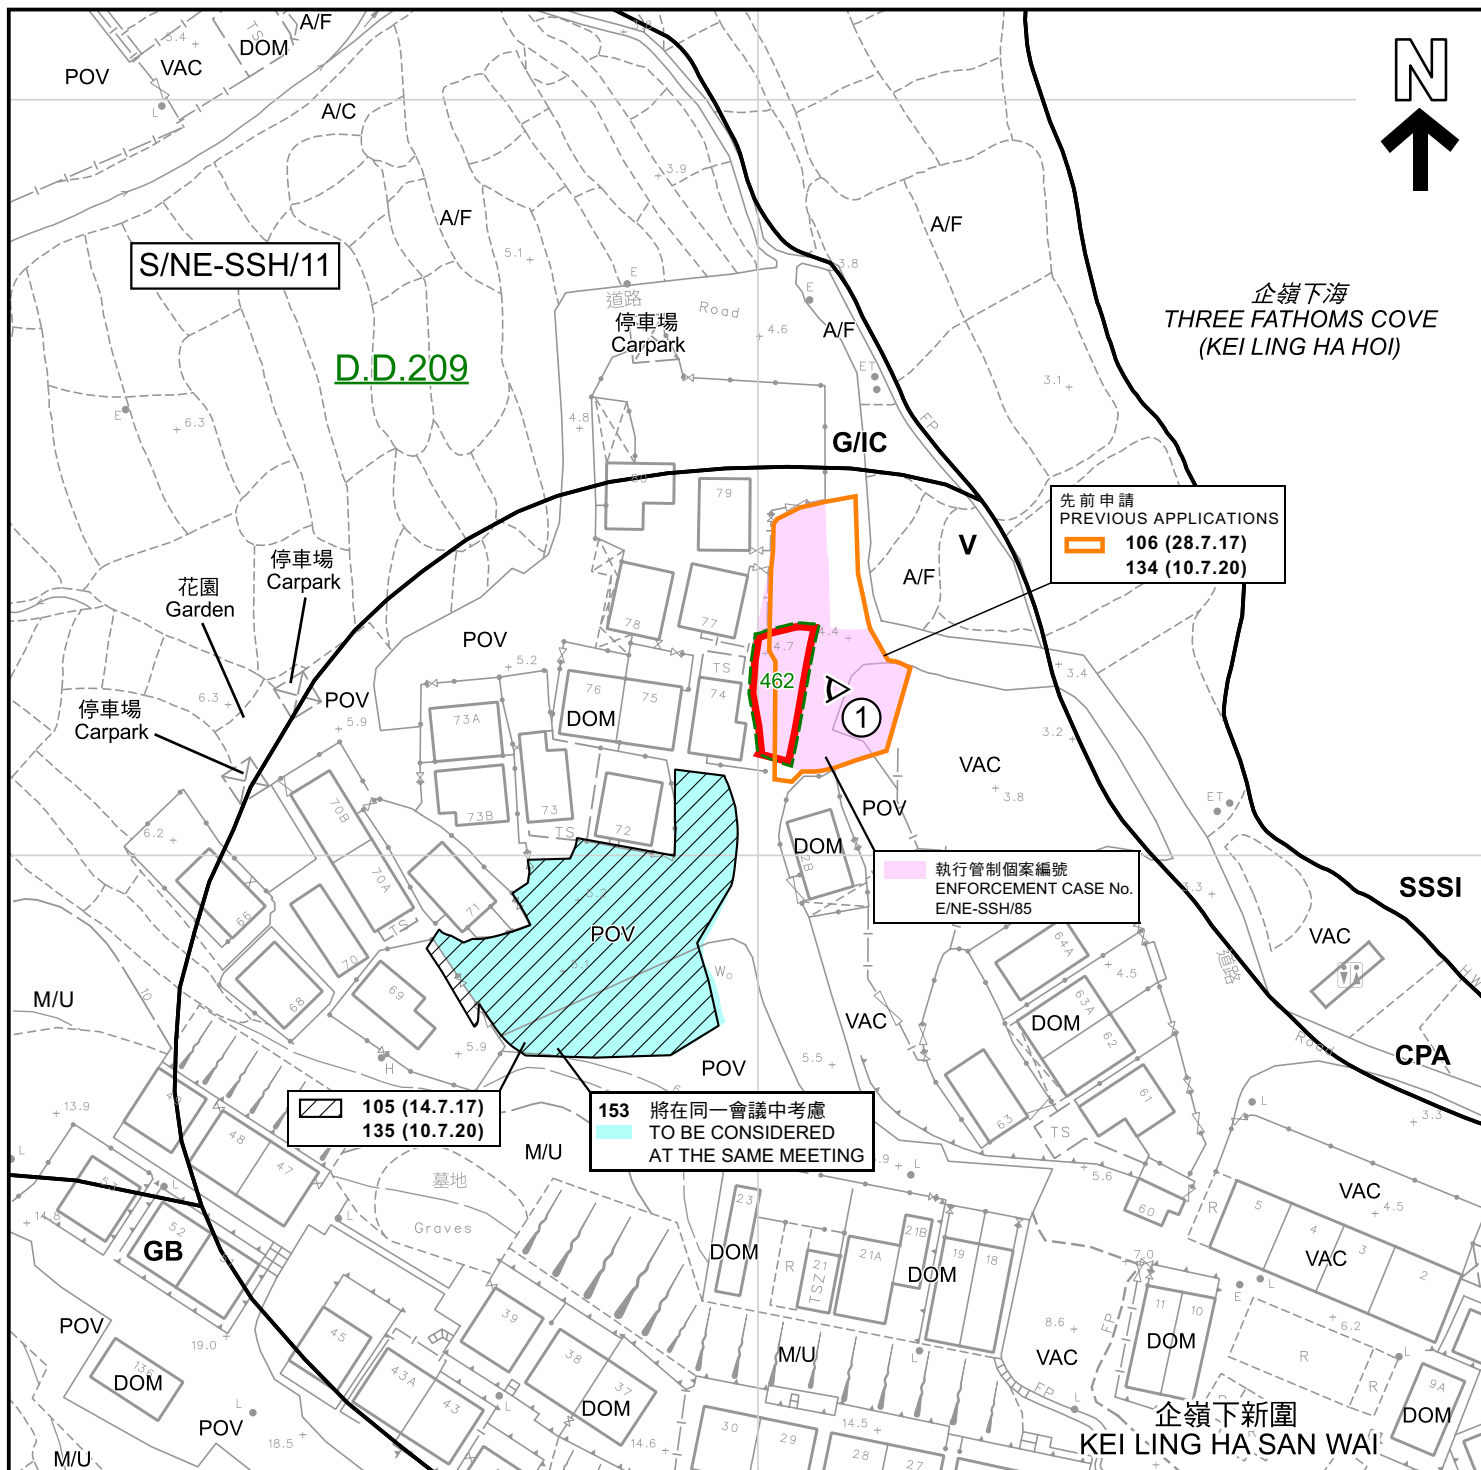

圖例 LEGEND

- 申請地點 (界線只作識別用)**
APPLICATION SITE (BOUNDARY FOR IDENTIFICATION PURPOSE ONLY)
- V**
鄉村式發展
VILLAGE TYPE DEVELOPMENT
- G/IC**
政府、機構或社區
GOVERNMENT, INSTITUTION OR COMMUNITY
- GB**
綠化地帶
GREEN BELT
- CPA**
海岸保護區
COASTAL PROTECTION AREA
- SSSI**
具特殊科學價值地點
SITE OF SPECIAL SCIENTIFIC INTEREST

- A/F**
休耕農地
FALLOW AGRICULTURAL LAND
- M/U**
荒地
UNUSED LAND
- A/C**
常耕農地
ACTIVE AGRICULTURAL LAND
- DOM**
住用構築物
DOMESTIC STRUCTURES
- VAC**
空置
VACANT
- POV**
停泊汽車
PARKING OF VEHICLES

- ①**
實地照片的觀景點
VIEWING POINT OF SITE PHOTO

- 106 (28.7.17)**
獲批准的申請
APPROVED APPLICATION
- 106 (28.7.17)**
會議日期
DATE OF MEETING
- 106 (28.7.17)**
申請編號
APPLICATION NUMBER

註釋 Note :

- (1) 2024年2月9日勘测的土地用途
Land uses shown on this plan are in accordance with the land use survey conducted by the Planning Department on 9.2.2024

平面圖 SITE PLAN

臨時私人停車場(只限私家車)(為期3年)
新界大埔十四鄉企嶺下新圍丈量約份第209約地段第462號
TEMPORARY PRIVATE CAR PARK (PRIVATE CARS ONLY)
FOR A PERIOD OF 3 YEARS
LOT 462 IN D.D. 209, KEI LING HA SAN WAI,
SHAP SZ HEUNG, TAI PO, NEW TERRITORIES

SCALE 1:1 000 比例尺

米 20 0 20 40 米
METRES

規劃署
PLANNING
DEPARTMENT



參考編號
REFERENCE No.
A/NE-SSH/154

圖 PLAN
A-2

本摘要圖於2024年3月7日擬備，
所根據的資料為測量圖編號
8-NW-21A及21B
EXTRACT PLAN PREPARED ON 7.3.2024
BASED ON SURVEY SHEETS No.
8-NW-21A & 21B



本摘要圖於2024年2月8日擬備，
所根據的資料為地政總署
於2022年4月7日拍得的航攝照片
編號E159702C

EXTRACT PLAN PREPARED ON 8.2.2024
BASED ON AERIAL PHOTO No. E159702C
TAKEN ON 7.4.2022 BY
LANDS DEPARTMENT

航攝照片 AERIAL PHOTO

臨時私人停車場 (只限私家車) (為期3年)
新界大埔十四鄉企嶺下新圍丈量約份第209約地段第462號
TEMPORARY PRIVATE CAR PARK (PRIVATE CARS ONLY)
FOR A PERIOD OF 3 YEARS
LOT 462 IN D.D. 209, KEI LING HA SAN WAI,
SHAP SZ HEUNG, TAI PO, NEW TERRITORIES

規劃署
PLANNING
DEPARTMENT



參考編號
REFERENCE No.

A/NE-SSH/154

圖 PLAN

A-3

1



申請地點界線只作識別用
APPLICATION SITE BOUNDARY FOR IDENTIFICATION PURPOSE ONLY

本圖於2024年2月23日擬備，
所根據的資料為攝於2024年2月9日
的實地照片
PLAN PREPARED ON 23.2.2024
BASED ON SITE PHOTO
TAKEN ON 9.2.2024

實地照片 SITE PHOTO

臨時私人停車場(只限私家車)(為期3年)
新界大埔十四鄉企鵝嶺下新圍丈量約份第209約地段第462號
TEMPORARY PRIVATE CAR PARK (PRIVATE CARS ONLY)
FOR A PERIOD OF 3 YEARS
LOT 462 IN D.D. 209, KEI LING HA SAN WAI,
SHAP SZ HEUNG, TAI PO, NEW TERRITORIES

規劃署
PLANNING
DEPARTMENT



參考編號
REFERENCE No.
A/NE-SSH/154

圖 PLAN
A-4