

TITLE : LV CABLE LAYING & POLE ERECTION
NEAR HOUSE NO.15
KEI LING HA LO WAI
SAI KUNG

LEGEND

- PROPOSED TRENCH FOR LAYING / RECOVERING CABLE
- PROPOSED TRENCH FOR LAYING DUCTS
- PROPOSED CABLE THROUGH EXISTING DUCTS
- EXISTING PILLAR
- PROPOSED PILLAR 1.6M x 0.6M x 0.75M / CUTOUT BOX
- EXCAVATION FOR JOINTING / REPAIRING / INSPECTION CABLE
- EXISTING OVERHEAD LINE & POLE
- PROPOSED 11KV, LV, OHL, OF STEEL / WOODEN POLE
- OVERHEAD LINE & POLE TO BE REMOVED
- PROPOSED TREE TRIMMING / CUTTING
- EXISTING POLE MOUNTED TRANSFORMER
- PROPOSED POLE MOUNTED TRANSFORMER
- PROPOSED STAY / STAY POLE
- PROPOSED 3.6M(L) x 3.32M(W) x 2.7M(H) HV PILLAR

MAP NO : 08NW21D

DRAWN : H.Y. WONG

E/O NO :

CHECKED : K.N. SZE

REGION : WE

O.C. : SK

DATE : 31-05-2024

PROJECT REF. : SK2024-0255

SCALE :


PLAN REF. : WESK2024-0255-01H

Map data reproduced with permission of the Director of Lands. (C) Hong Kong Information Classification: PROPRIETARY

參考編號
REFERENCE No. A/NE-SSH/161

繪圖 DRAWING A-1

(來源：申請人建議書)
(SOURCE: APPLICANT'S SUBMISSION PLAN)

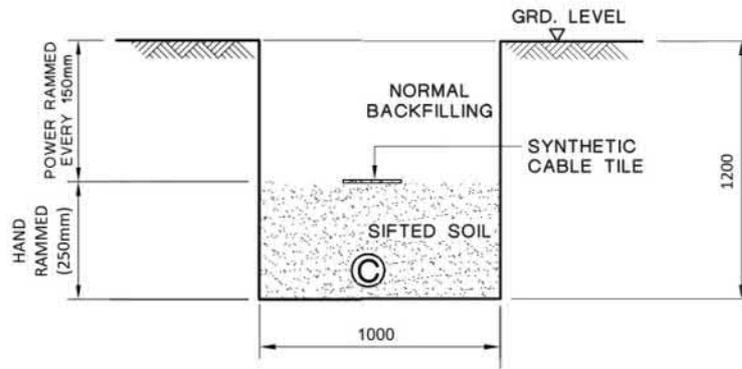

TYPICAL CABLE TRENCH FOR SINGLE CABLE

LEGEND :

Ⓢ CABLE

NOTES:

1. ALL SOIL BACKFILLING BENEATH CABLE TILES SHALL BE SIFTED THROUGH 12mm WIRE MESH.
2. ALL DIMENSIONS ARE IN mm.

C GENERAL REVISION	B GENERAL REVISION	A SYNTHETIC CABLE TILE SPECIFIED
--------------------	--------------------	----------------------------------



REVS.	16-2-04	18-6-07	28-6-07										
	A	B	C	D	E	F	G	H	J	K	L		
INITIAL	C.Y.P	W.B.LEE	Y.K.MAN										

TITLE :

TYPICAL CABLE TRENCH
Item 1a, 1b, 1c, 2

DRAWN: S.C.T.	
CHECKED: K. K. LEUNG	APPROVED: W. B. LEE
SCALE:	SHEET(S) IN SET: 1


PROJECT NO.	CONTRACT NO.
-------------	--------------

ASSET MANAGEMENT	DRG. NO. T GEN 25500 DE 33000201 CA
-------------------------	-------------------------------------

ALL RIGHTS RESERVED AND REPRODUCTION IN ANY FORM MUST BE APPROVED BY CLP POWER


參考編號 REFERENCE No. A/NE-SSH/161	繪圖 DRAWING A-2
------------------------------------	----------------

(來源：申請人建議書)
(SOURCE: APPLICANT'S SUBMISSION PLAN)

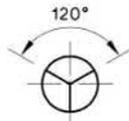

VIEW A'

NOMINAL POLE LENGTH
9m

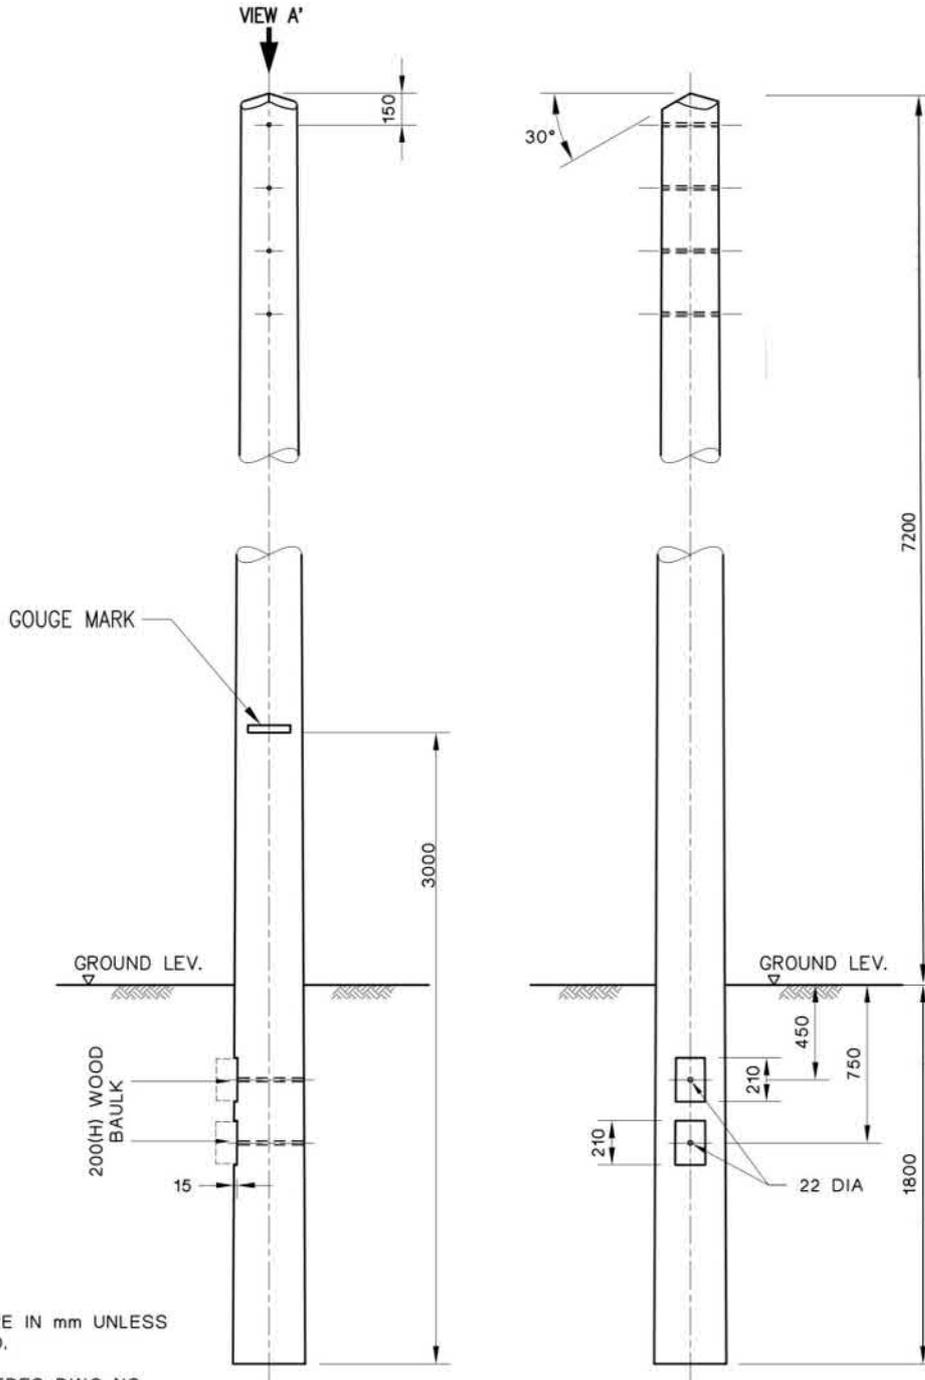

NOTE:
ALL DIMENSIONS ARE IN mm UNLESS OTHERWISE STATED.

THIS DWG. SUPERSEDES DWG NO. ESC/G/96-69

G	GOUGE MARK UPDATED TO 3m	F	ADDITIONAL BAULK, GOUGE MARK MEASUREMENT INCREASED
---	--------------------------	---	--



REVS.	28.10.02	28.1.03	8.10.04	30.09.15	05.08.16	13.03.17	01.06.17					
	A	B	C	D	E	F	G	H	J	K	L	
INITIAL	HCCHOW	HCCHOW	F.C.	S.K.LAU	K.L.CHAN	K.L.CHAN	K.L.CHAN					

TITLE :

OHL WOOD POLE

DRAWN: S.C.T.	APPROVED:
CHECKED: Y.N.S	SHEET(S) IN SET: 1
SCALE:	

PROJECT NO.	CONTRACT NO.
-------------	--------------


ASSET MANAGEMENT DRG. NO. T GEN 51220 D E 33 0024 01 G A

INFORMATION CLASS: PROPRIETARY

ALL RIGHTS RESERVED AND REPRODUCTION IN ANY FORM MUST BE APPROVED BY CLP POWER

參考編號 REFERENCE No.	A/NE-SSH/161	繪圖 DRAWING A-3
-----------------------	--------------	----------------

(來源：申請人建議書)
(SOURCE: APPLICANT'S SUBMISSION PLAN)

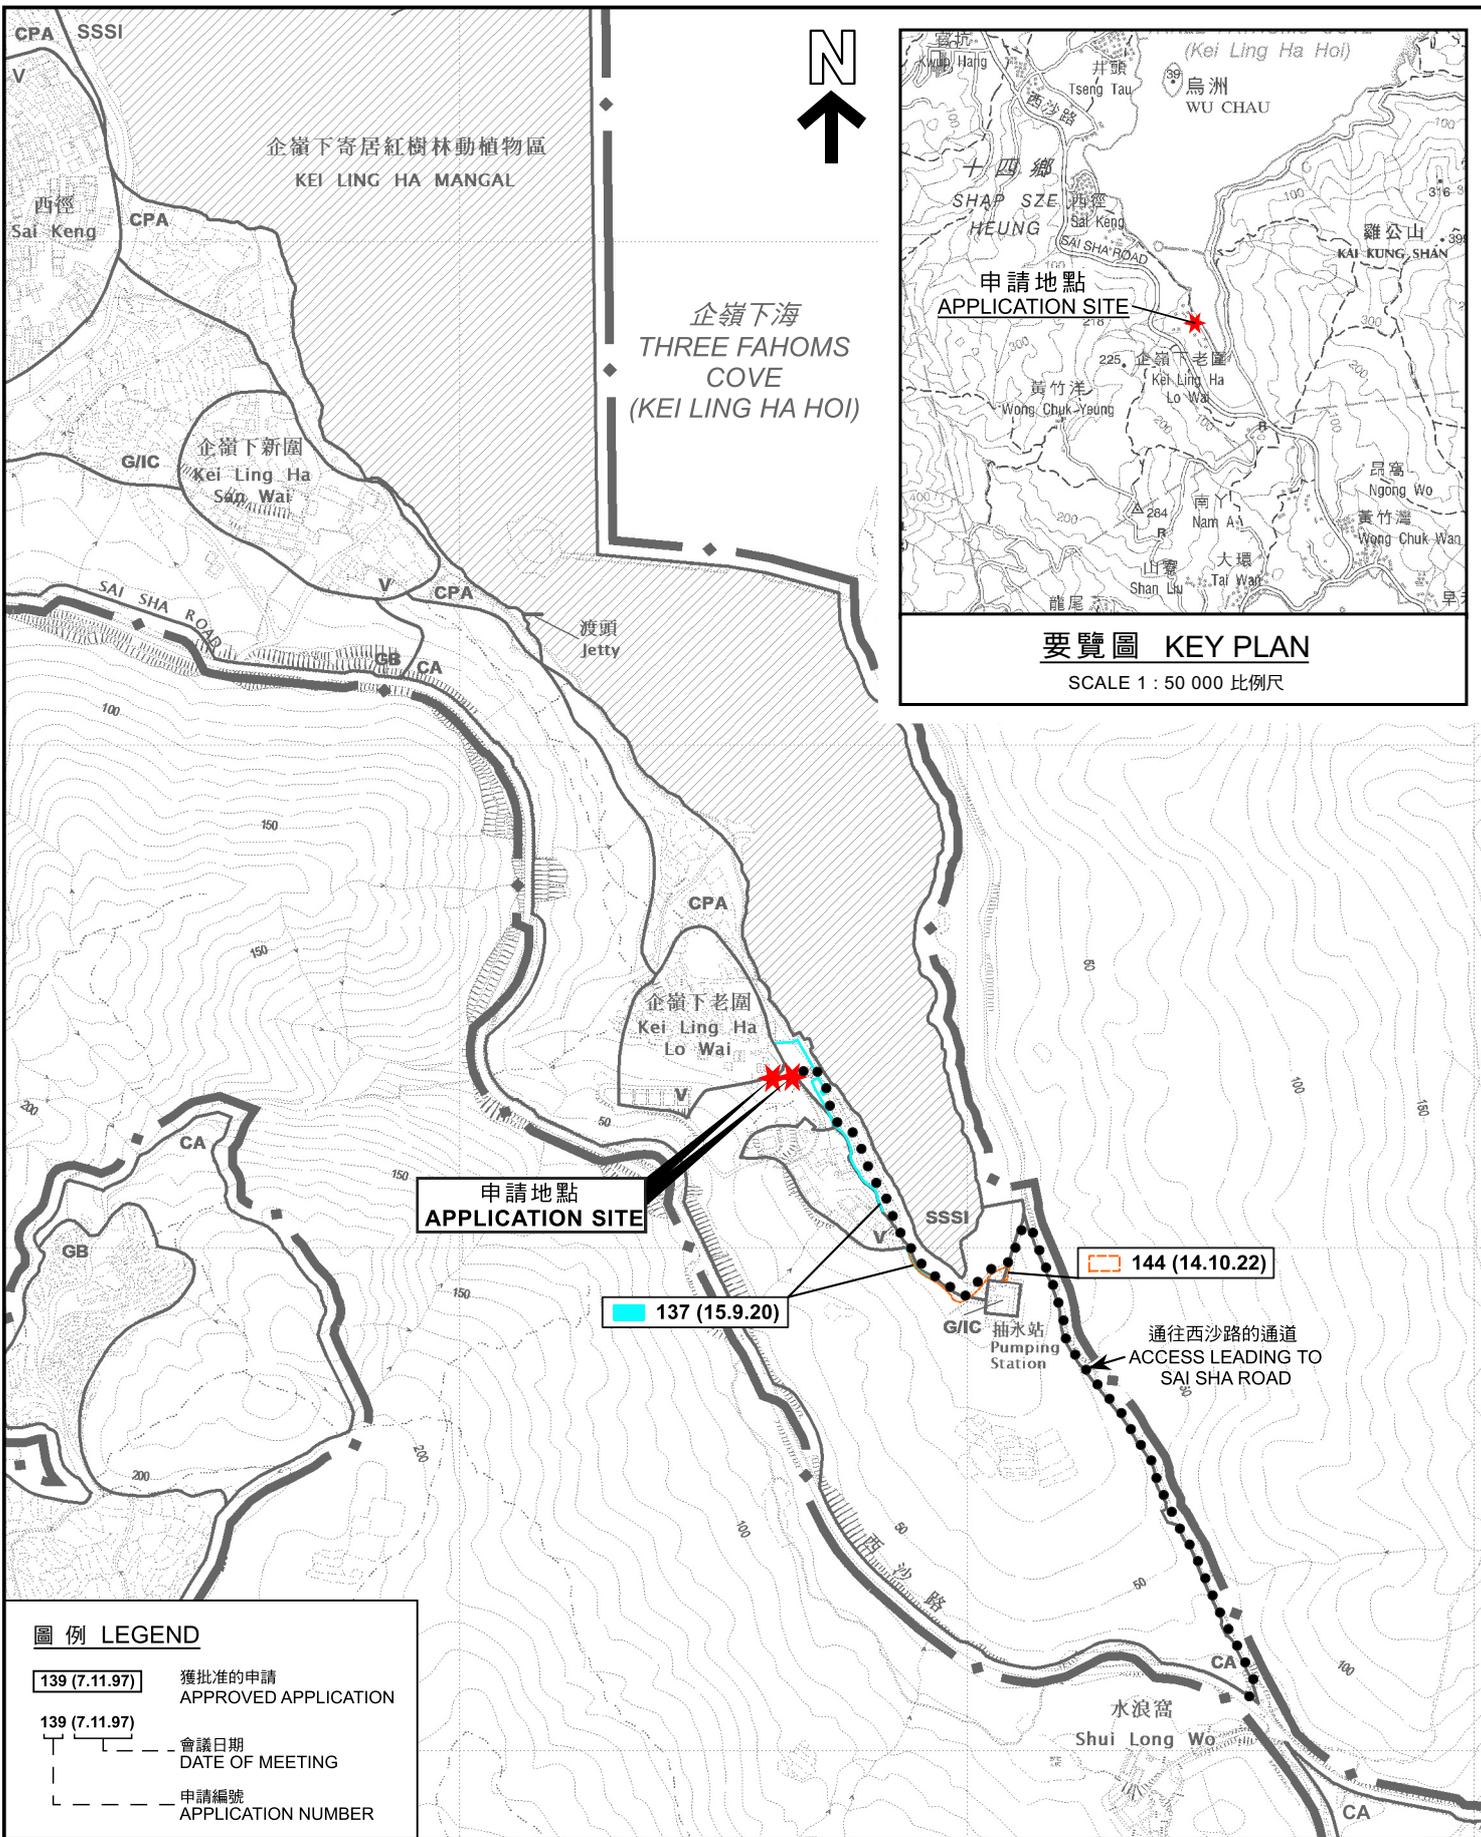

位置圖 LOCATION PLAN

擬議公用事業設施裝置（地底電纜及電線杆）和相關的挖土及填土工程
 PROPOSED PUBLIC UTILITY INSTALLATION (UNDERGROUND CABLE AND POLE)
 AND ASSOCIATED EXCAVATION AND FILLING OF LAND
 GOVERNMENT LAND IN D.D. 209 NEAR KEI LING HA LO WAI,
 SHAP SZ HEUNG, SAI KUNG, NEW TERRITORIES

SCALE 1 : 7 500 比例尺
 0 100 200 300 米
 METRES

規劃署
 PLANNING
 DEPARTMENT




參考編號
 REFERENCE No.
 A/NE-SSH/161

圖 PLAN
 A-1

本摘要圖於2025年2月11日擬備，
 所根據的資料為於2015年10月6日
 核准的分區計劃大綱圖編號S/NE-SSH/11
 EXTRACT PLAN PREPARED ON 11.2.2025
 BASED ON OUTLINE ZONING PLAN
 No. S/NE-SSH/11 APPROVED ON 6.10.2015



企嶺下海
THREE FATHOMS COVE
(KEI LING HA HOI)

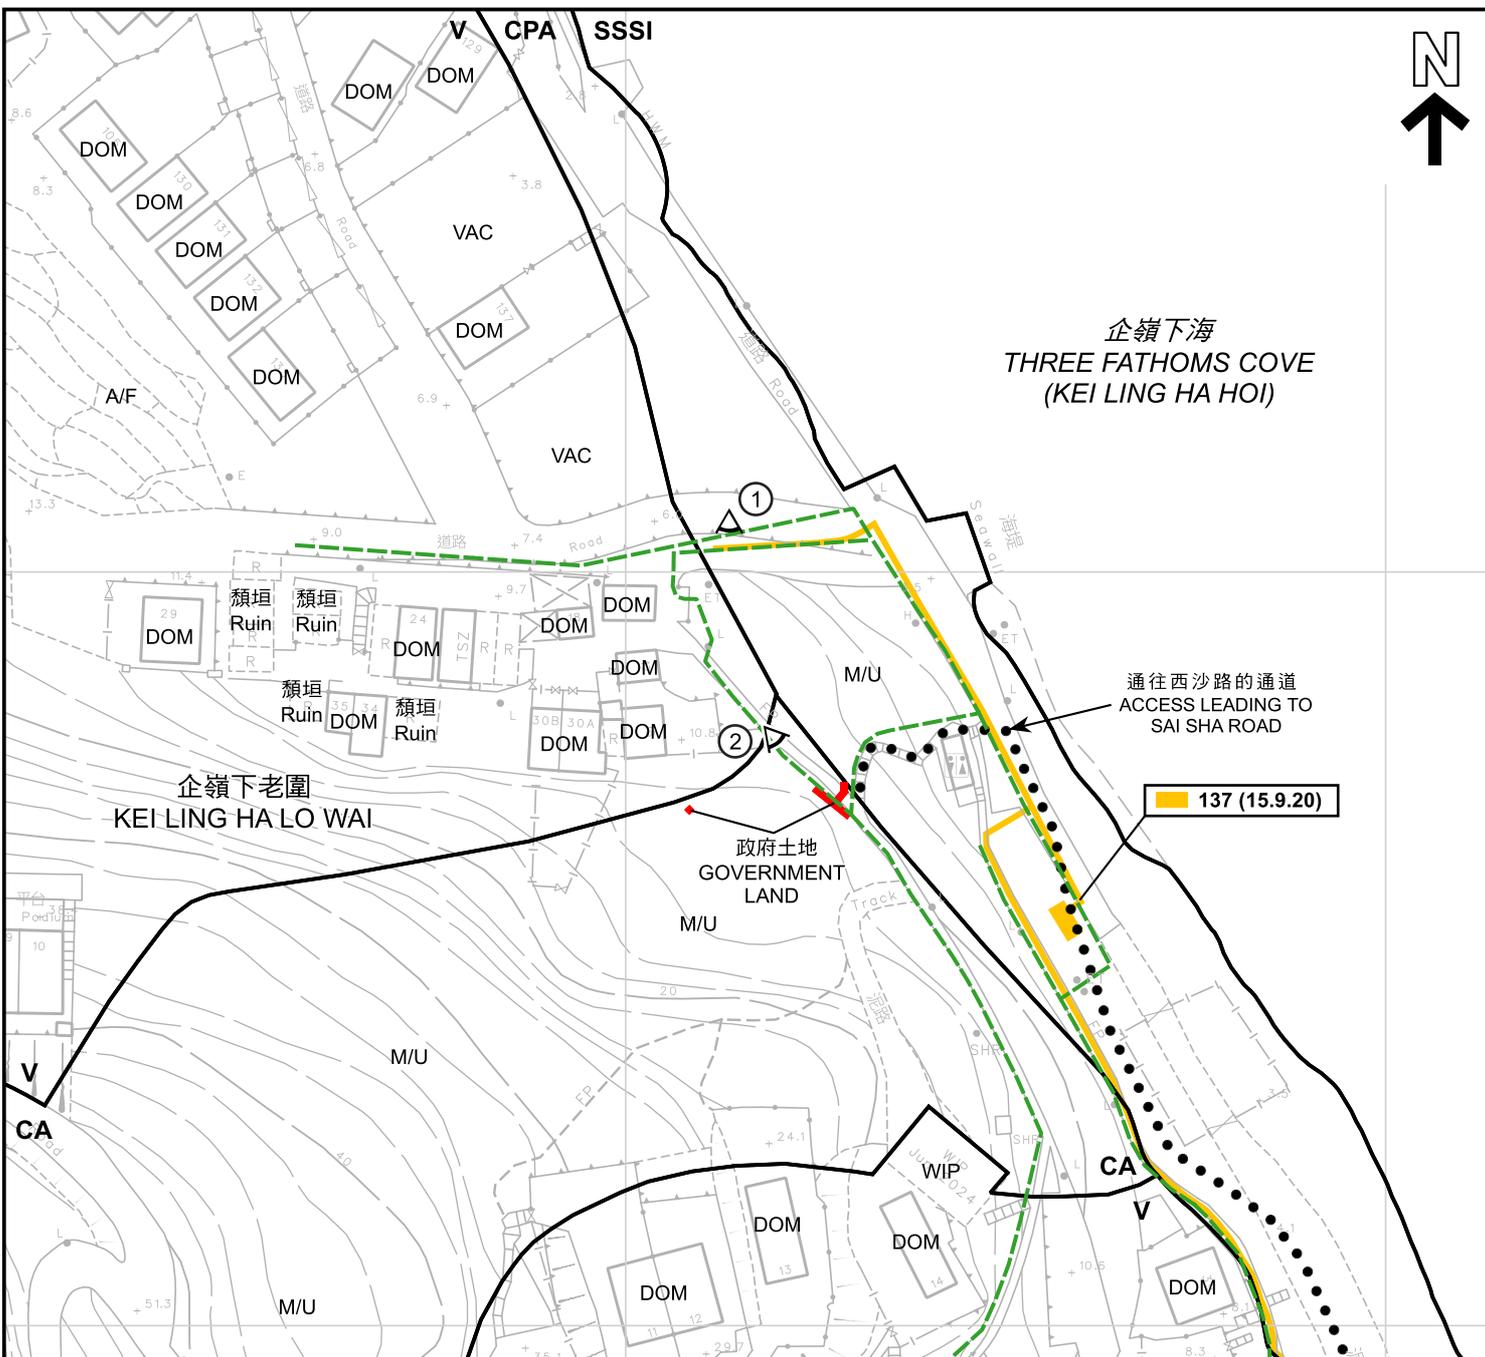

圖例 LEGEND	
	申請地點 (界線只作識別用) APPLICATION SITE (BOUNDARY FOR IDENTIFICATION PURPOSE ONLY)
V	鄉村式發展 VILLAGE TYPE DEVELOPMENT
CA	自然保育區 CONSERVATION AREA
CPA	海岸保護區 COASTAL PROTECTION AREA
SSSI	具特殊科學價值地點 SITE OF SPECIAL SCIENTIFIC INTEREST
	現有主要地底電纜 EXISTING MAIN UNDERGROUND CABLES
WIP	工程進行中 WORK IN PROGRESS
A/F	休耕農地 FALLOW AGRICULTURAL LAND
DOM	住用構築物 DOMESTIC STRUCTURE
M/U	荒地 UNUSED LAND
VAC	空置 VACANT
	實地照片的觀景點 VIEWING POINT OF SITE PHOTO
139 (7.11.97)	獲批准的申請 APPROVED APPLICATION
	會議日期 DATE OF MEETING
	申請編號 APPLICATION NUMBER

註釋 Note :	
(1)	2024年12月31日勘测的土地用途 Land uses shown on this plan are in accordance with the land use survey conducted by the Planning Department on 31.12.2024

本摘要圖於2025年2月11日擬備，
所根據的資料為測量圖編號
8-NW-21D
EXTRACT PLAN PREPARED ON 11.2.2025
BASED ON SURVEY SHEET No.
8-NW-21D

平面圖 SITE PLAN

擬議公用事業設施裝置 (地底電纜及電線杆) 和相關的挖土及填土工程
PROPOSED PUBLIC UTILITY INSTALLATION (UNDERGROUND CABLE AND POLE)
AND ASSOCIATED EXCAVATION AND FILLING OF LAND
GOVERNMENT LAND IN D.D. 209 NEAR KEI LING HA LO WAI,
SHAP SZ HEUNG, SAI KUNG, NEW TERRITORIES

SCALE 1 : 1 000 比例尺
0 20 40 米 METRES

**規劃署
PLANNING
DEPARTMENT**

參考編號 REFERENCE No. A/NE-SSH/161	圖 PLAN A-2
--	----------------------



S/NE-SSH/11
沒有覆蓋的範圍
AREA NOT
COVERED
BY S/NE-SSH/11

S/NE-SSH/11

S/NE-SSH/11
沒有覆蓋的範圍
AREA NOT
COVERED
BY S/NE-SSH/11

圖例 LEGEND

 申請地點 (界線只作識別用)
APPLICATION SITE
(BOUNDARY FOR IDENTIFICATION
PURPOSE ONLY)

本摘要圖於2025年1月21日擬備，
所根據的資料為地政總署
於2023年2月27日拍得的航攝照片
編號E189572C
EXTRACT PLAN PREPARED ON 21.1.2025
BASED ON AERIAL PHOTO No. E189572C
TAKEN ON 27.2.2023 BY
LANDS DEPARTMENT

航攝照片 AERIAL PHOTO


擬議公用事業設施裝置 (地底電纜及電線杆) 和相關的挖土及填土工程
新界西貢十四鄉丈量約份第209約近企嶺下老圍的政府土地
PROPOSED PUBLIC UTILITY INSTALLATION (UNDERGROUND CABLE AND POLE)
AND ASSOCIATED EXCAVATION AND FILLING OF LAND
GOVERNMENT LAND IN D.D. 209 NEAR KEI LING HA LO WAI,
SHAP SZ HEUNG, SAI KUNG, NEW TERRITORIES

**規劃署
PLANNING
DEPARTMENT**



參考編號
REFERENCE No.
A/NE-SSH/161

圖 PLAN
A-3

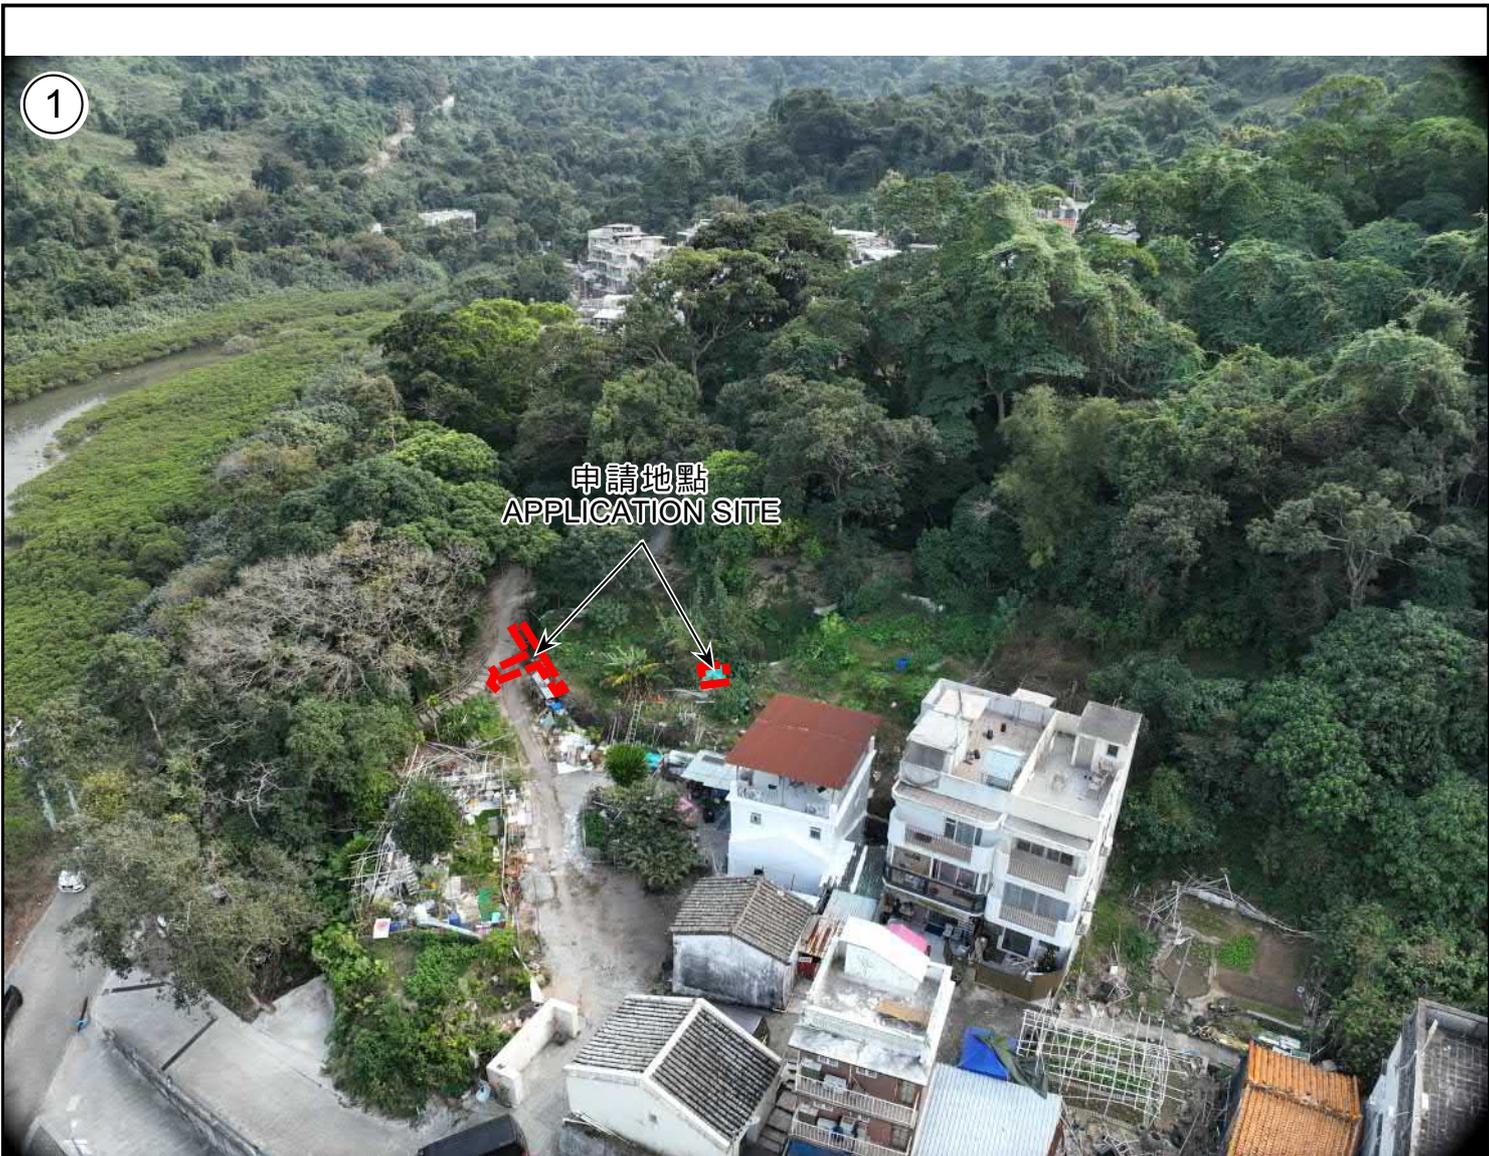

申請地點界線只作識別用
APPLICATION SITE BOUNDARY FOR IDENTIFICATION PURPOSE ONLY

實地照片 SITE PHOTOS

擬議公用事業設施裝置（地底電纜及電線杆）和相關的挖土及填土工程
 新界西貢十四鄉丈量約份第209約近企嶺下老圍的政府土地
 PROPOSED PUBLIC UTILITY INSTALLATION (UNDERGROUND CABLE AND POLE)
 AND ASSOCIATED EXCAVATION AND FILLING OF LAND
 GOVERNMENT LAND IN D.D. 209 NEAR KEI LING HA LO WAI,
 SHAP SZ HEUNG, SAI KUNG, NEW TERRITORIES

本摘要圖於2025年2月5日擬備，所根據的資料為攝於2024年12月24日及12月31日的實地照片
 PLAN PREPARED ON 5.2.2025 BASED ON SITE PHOTOS TAKEN ON 24.12.2024 AND 31.12.2024

**規劃署
PLANNING
DEPARTMENT**



參考編號
REFERENCE No.
A/NE-SSH/161

**圖 PLAN
A-4**