

| | | |
|---|---|--|
| <p>Project 項目名稱:</p> <p>Proposed Temporary Shop & Services (Convenient Store) for a Period of 3 Years at Lot 77 in D.D. 82, Lin Ma Hang Road, North, N.T.</p> | <p>Drawing Title 圖目:</p> <p>Proposed Layout Plan</p> <p>Drawing No. 圖號:</p> <p>Figure 2</p> | <p>Remarks 備註:</p> <p>Scale 比例: 1:1000</p> |
|---|---|--|


參考編號
REFERENCE No.

A/NE-TKLN/50

繪圖

DRAWING A-1

(來源 : 附件 Ib)
(Source : Appendix Ib)

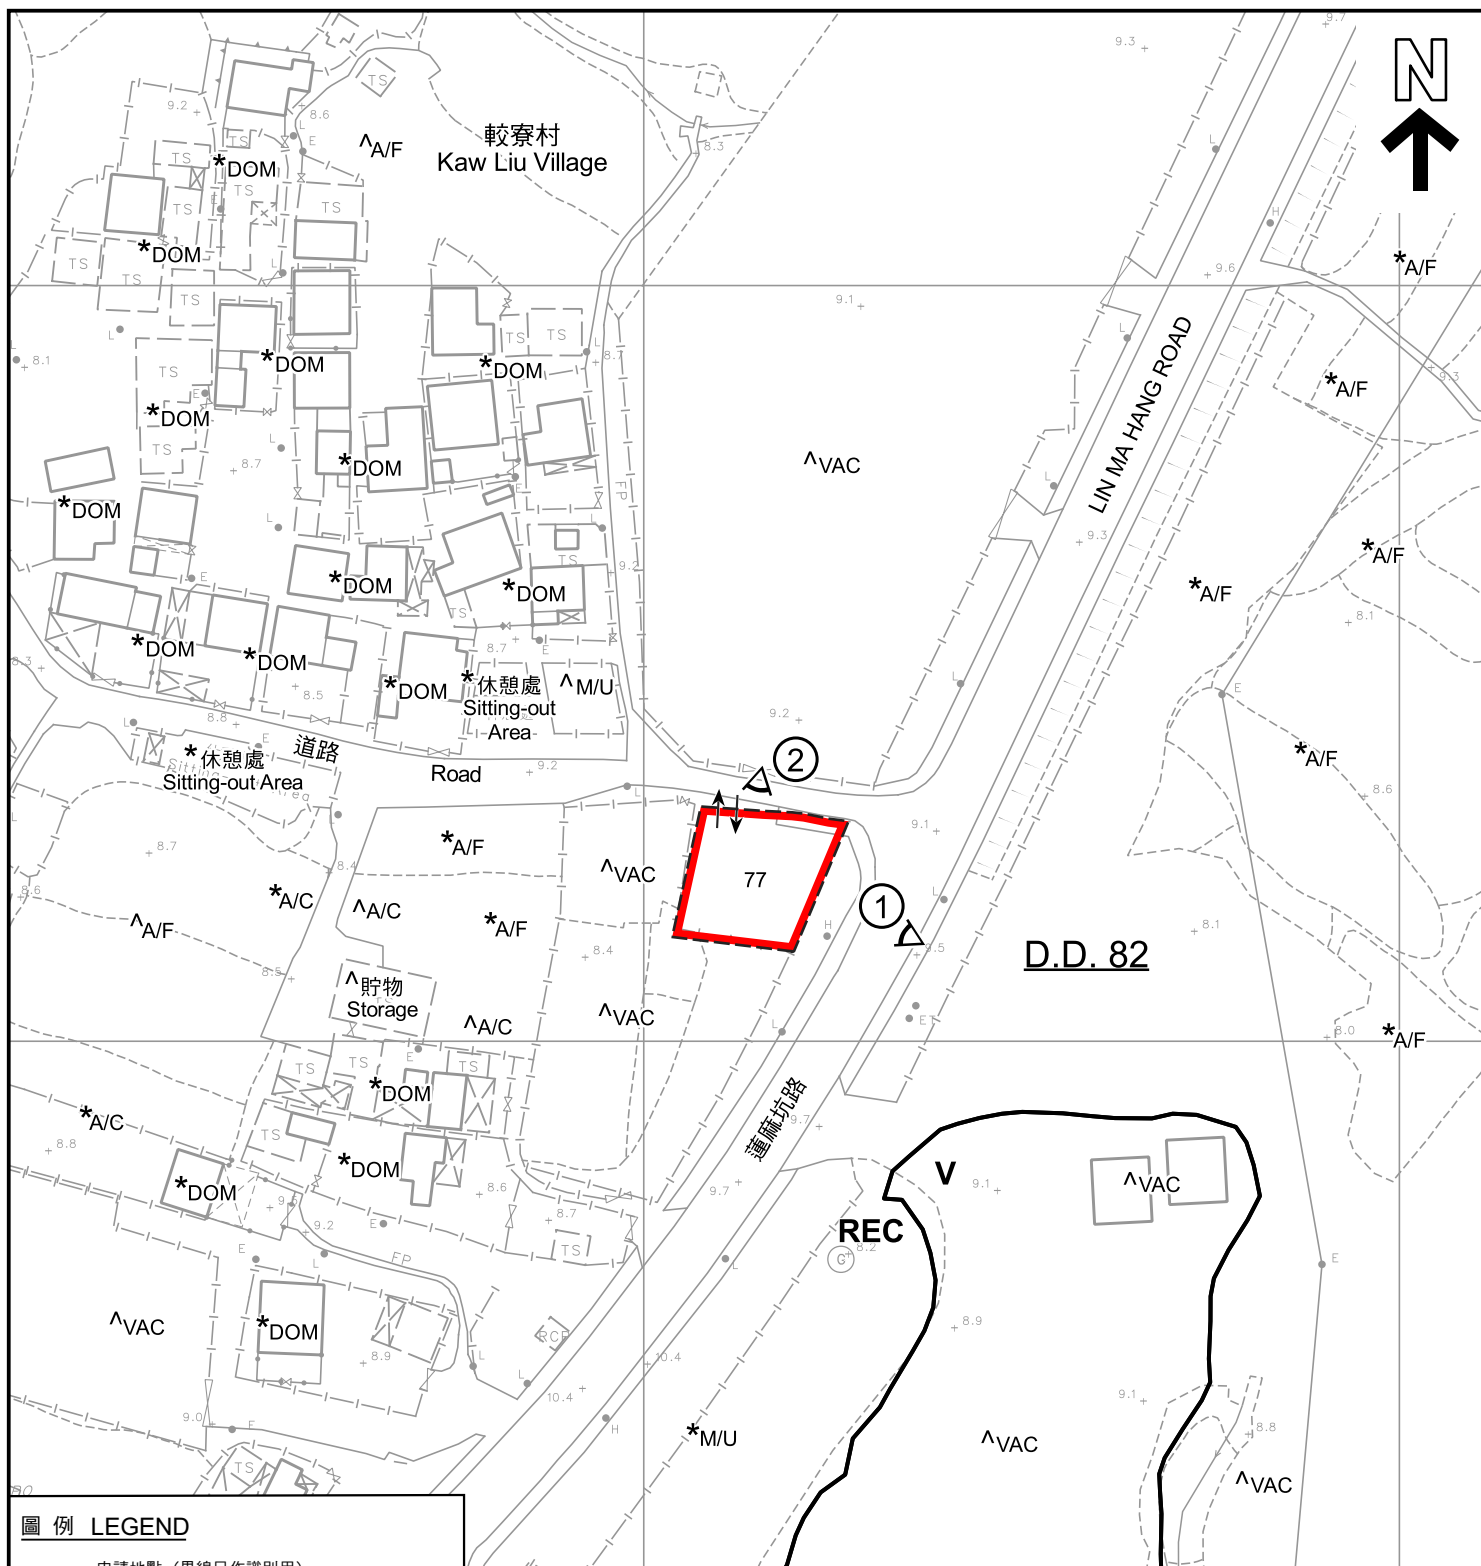

圖例 LEGEND



申請地點 (界線只作識別用)
APPLICATION SITE (BOUNDARY FOR
IDENTIFICATION PURPOSE ONLY)

REC

康樂
RECREATION

V

鄉村式發展
VILLAGE TYPE DEVELOPMENT

A/C

常耕農地
CULTIVATED AGRICULTURAL LAND

A/F

休耕農地
FALLOW AGRICULTURAL LAND

DOM

住用構築物
DOMESTIC STRUCTURE

M/U

荒地
UNUSED LAND

VAC

空置
VACANT

→

入口/出口
INGRESS / EGRESS

①

實地照片的觀景點
VIEWING POINT OF SITE PHOTO

註釋 Notes :

- (1) 2022年11月25日勘测的土地用途
Land uses shown on this plan are in accordance with the land use survey conducted by the Planning Department on 25.11.2022
- (2) * 土地用途跟2010年7月30日勘测的土地用途一致
Indicates that the use is the same as that revealed by the land use survey conducted by the Planning Department on 30.7.2010
- (3) ^ 土地用途跟2010年7月30日勘测的土地用途有別
Indicates that the use is different from that revealed by the land use survey conducted by the Planning Department on 30.7.2010

平面圖 SITE PLAN

擬議臨時商店及服務行業(便利店)(為期3年)
新界蓮麻坑路丈量約份第82約地段第77號
PROPOSED TEMPORARY SHOP AND SERVICES
(CONVENIENCE STORE)
FOR A PERIOD OF 3 YEARS
LOT 77 IN D.D.82, LIN MA HANG ROAD, N.T.

SCALE 1 : 1 000 比例尺

米 20 0 20 40 米
METRES

本摘要圖於2023年7月5日擬備，
所根據的資料為測量圖編號

3-NW-13C
EXTRACT PLAN PREPARED ON 5.7.2023
BASED ON SURVEY SHEET No.
3-NW-13C

規劃署

PLANNING
DEPARTMENT




參考編號
REFERENCE No.

A/NE-TKLN/50

圖 PLAN

A-2

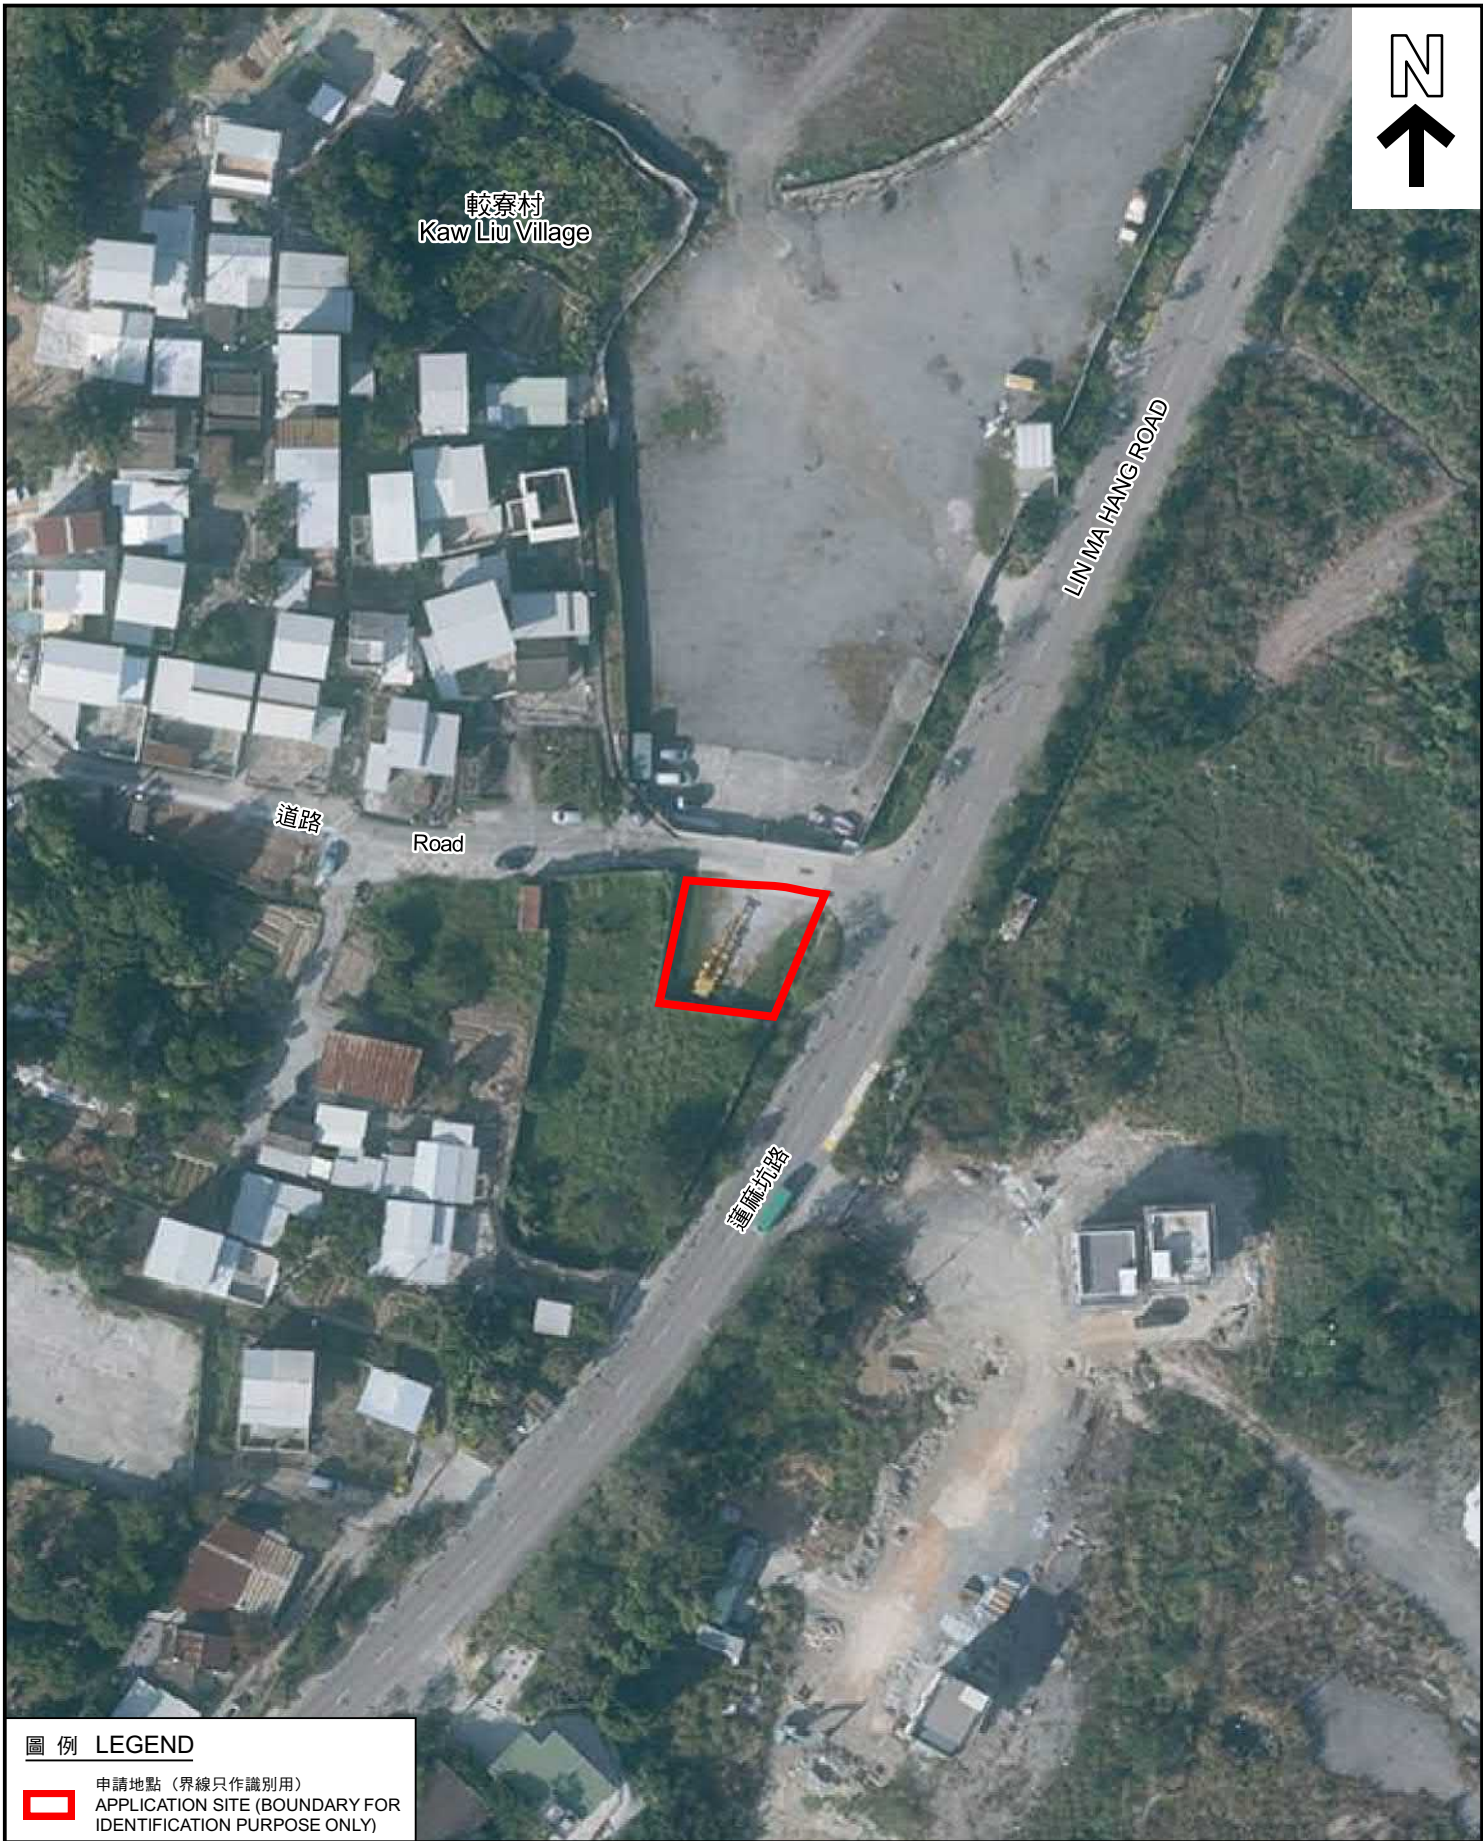

圖例 LEGEND



申請地點 (界線只作識別用)
APPLICATION SITE (BOUNDARY FOR
IDENTIFICATION PURPOSE ONLY)

本摘要圖於2023年6月27日擬備，
所根據的資料為地政總署於2021年11月26日
拍得的航攝照片編號E141614C_R
EXTRACT PLAN PREPARED ON 27.6.2023
BASED ON AERIAL PHOTO No. E141614C_R
TAKEN ON 26.11.2021 BY
LANDS DEPARTMENT

航攝照片 AERIAL PHOTO

擬議臨時商店及服務行業(便利店)(為期3年)
新界蓮麻坑路丈量約份第82約地段第77號
PROPOSED TEMPORARY SHOP AND SERVICES
(CONVENIENCE STORE)
FOR A PERIOD OF 3 YEARS
LOT 77 IN D.D.82, LIN MA HANG ROAD, N.T.

規劃署
PLANNING
DEPARTMENT



參考編號
REFERENCE No.
A/NE-TKLN/50

圖 PLAN
A-3



申請地點界線只作識別用
APPLICATION SITE BOUNDARY FOR IDENTIFICATION PURPOSE ONLY

實地照片 SITE PHOTOS

擬議臨時商店及服務行業(便利店)(為期3年)
新界蓮麻坑路丈量約份第82約地段第77號
PROPOSED TEMPORARY SHOP AND SERVICES
(CONVENIENCE STORE)
FOR A PERIOD OF 3 YEARS
LOT 77 IN D.D.82, LIN MA HANG ROAD, N.T.

規劃署
PLANNING
DEPARTMENT



參考編號
REFERENCE No.
A/NE-TKLN/50

圖 PLAN
A-4

本圖於2023年6月27日擬備，
所根據的資料為攝於2023年6月15日
的實地照片
PLAN PREPARED ON 27.6.2023
BASED ON SITE PHOTOS TAKEN ON
15.6.2023