


深 圳 市
SHENZHEN SHI

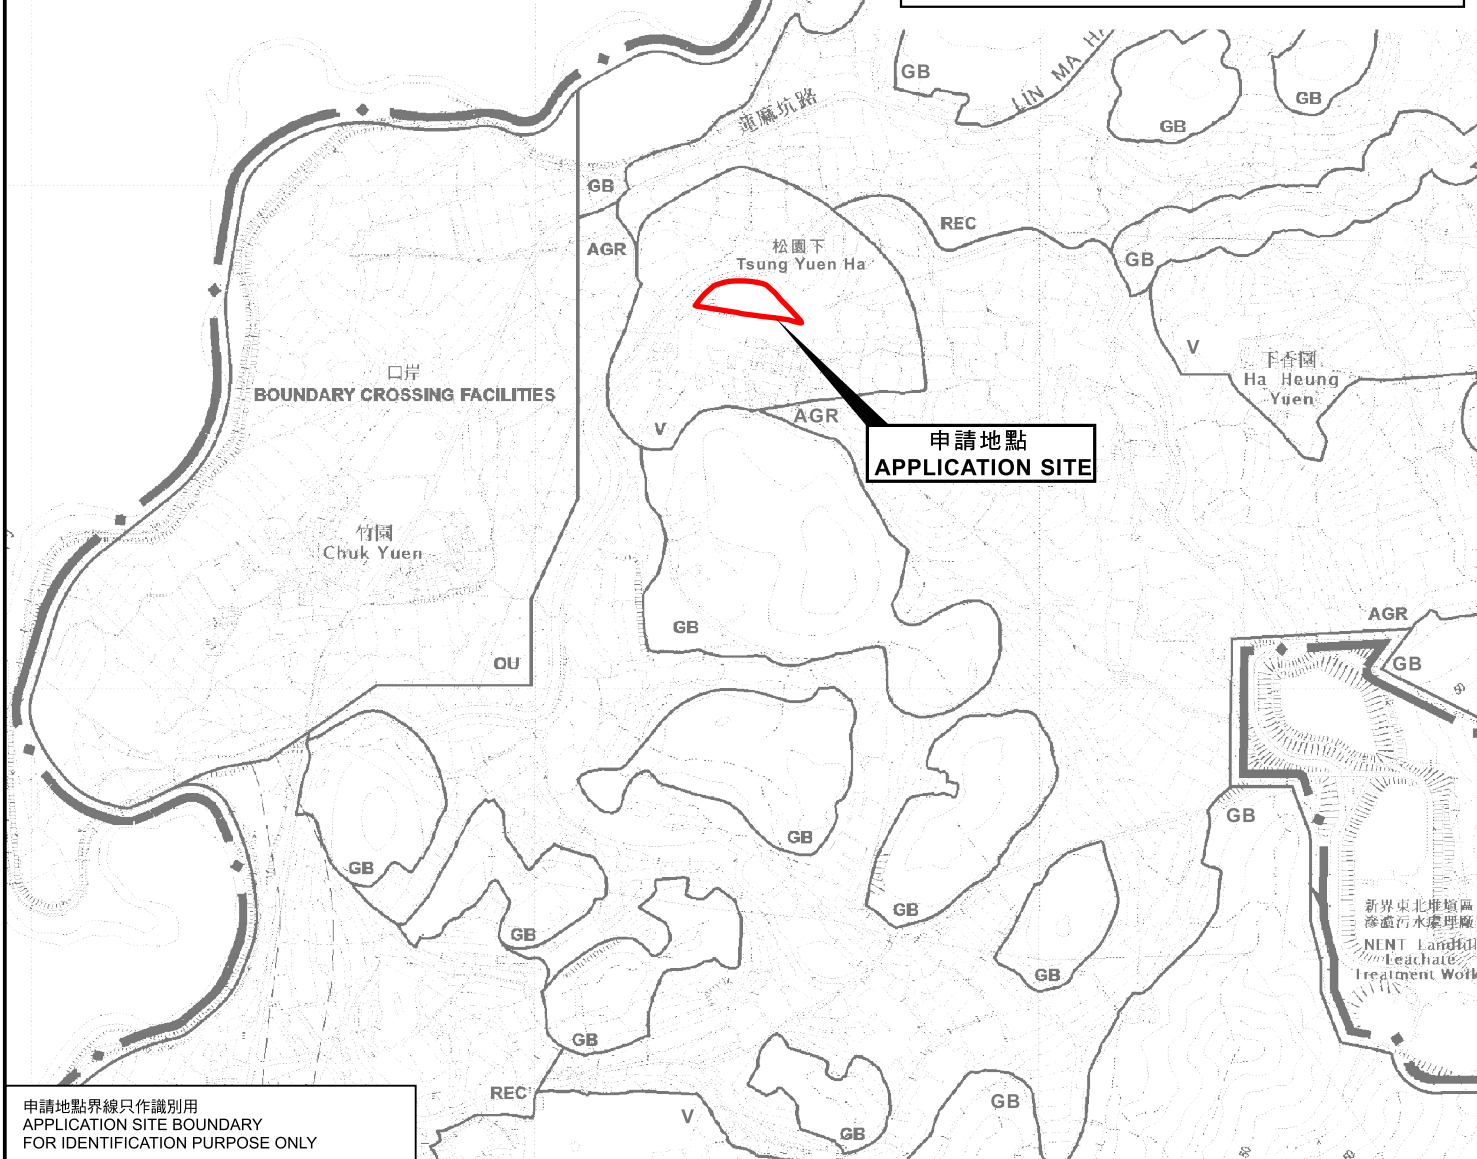

申請地點界線只作識別用
APPLICATION SITE BOUNDARY
FOR IDENTIFICATION PURPOSE ONLY

位置圖 LOCATION PLAN

擬議臨時公眾停車場(貨櫃車除外)、食肆和商店及服務行業
(士多連附屬辦公室及儲存室)(為期3年)
新界打鼓嶺北松園下丈量約份第78約地段第356號
PROPOSED TEMPORARY PUBLIC VEHICLE PARK
(EXCLUDING CONTAINER VEHICLE), EATING PLACE AND SHOP AND SERVICES
(LOCAL PROVISION STORE WITH ANCILLARY OFFICE AND STORE ROOM)
FOR A PERIOD OF 3 YEARS
LOT 356 IN D.D. 78, TSUNG YUEN HA, TA KWU LING NORTH, N.T.
SCALE 1:7 500 比例尺

米 100 0 100 200 300 米
METRES

規劃署
PLANNING
DEPARTMENT



參考編號
REFERENCE No.
A/NE-TKLN/90

圖 PLAN
A-1

本摘要圖於2024年10月25日擬備，
所根據的資料為於2016年5月3日
核准的分區計劃大綱圖編號S/NE-TKLN/2
EXTRACT PLAN PREPARED ON 25.10.2024
BASED ON OUTLINE ZONING PLAN
No. S/NE-TKLN/2 APPROVED ON 3.5.2016